
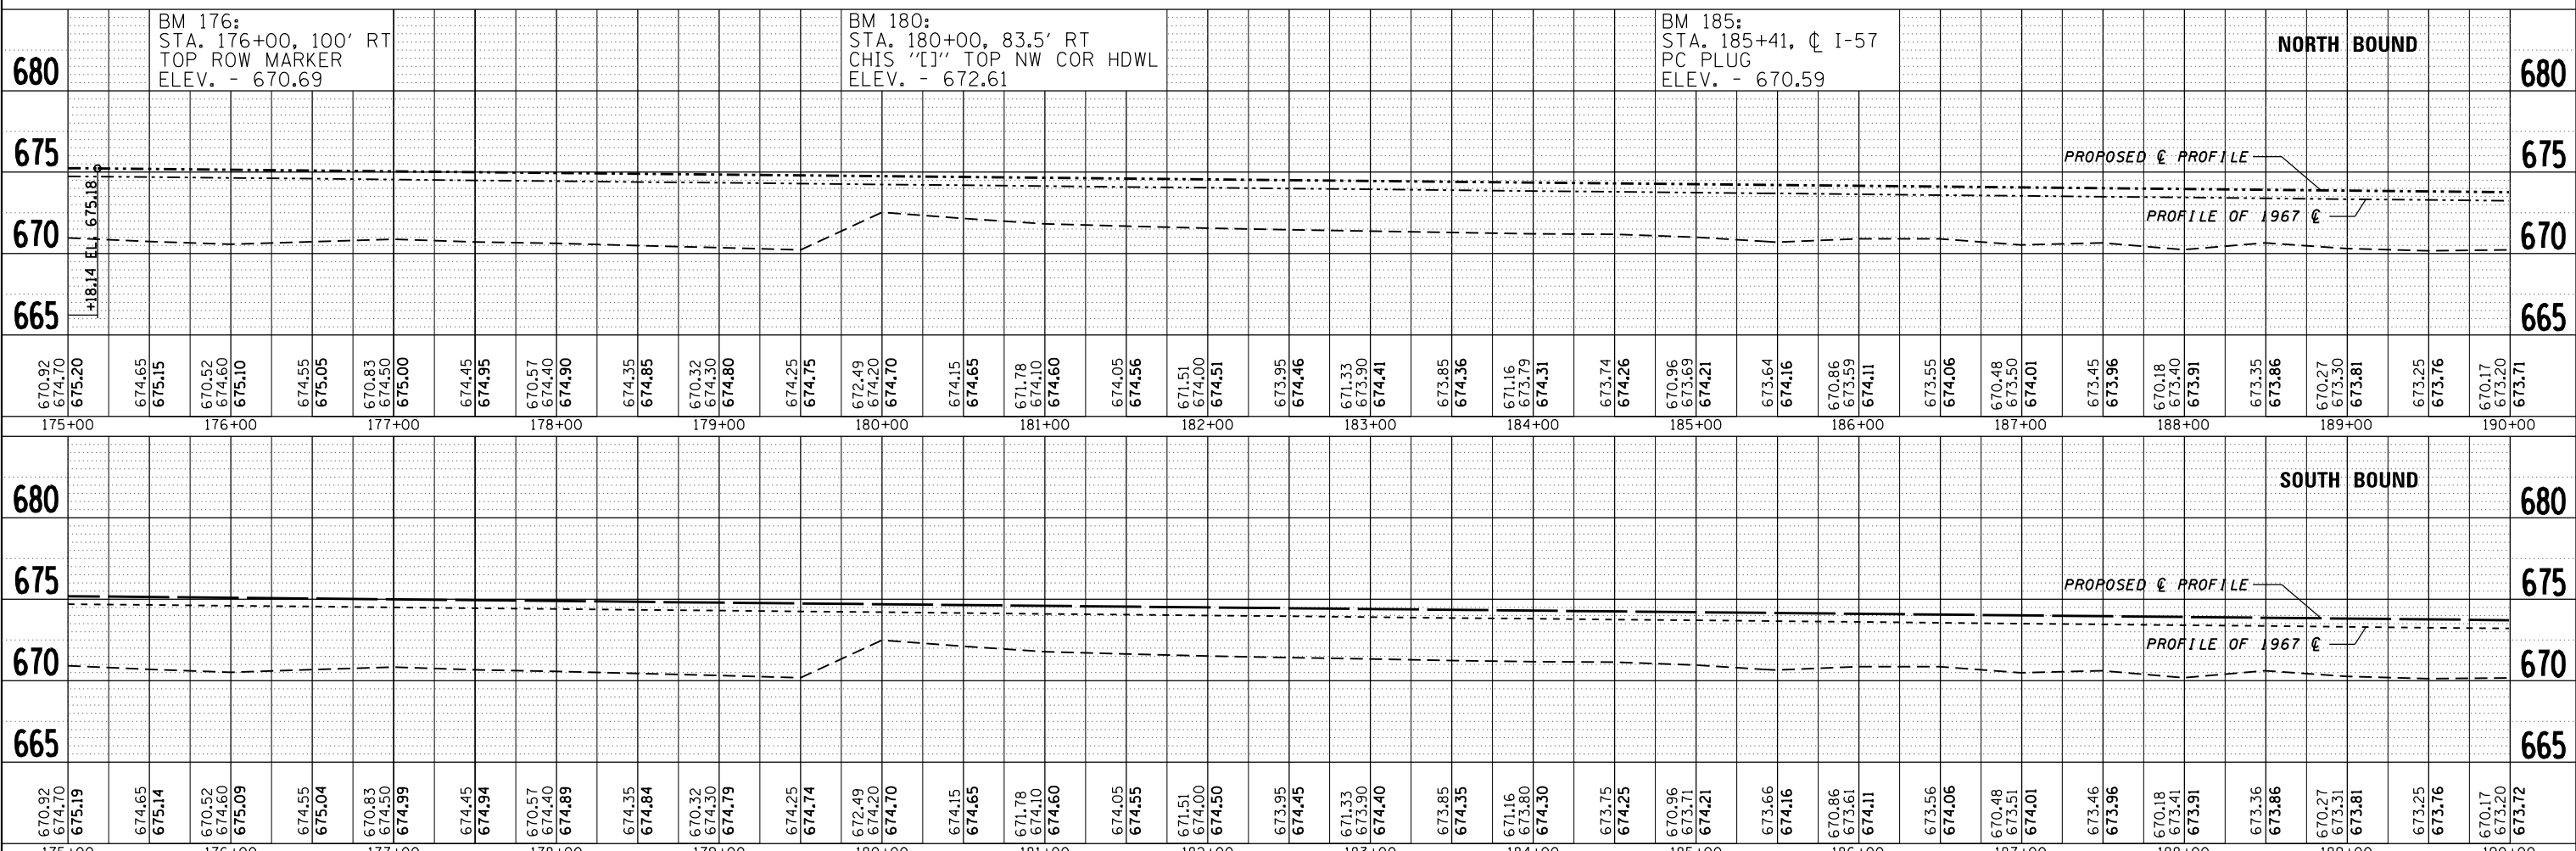


PLAN	SURVEYED	DATE
	PLOTTED	BY
	ALIGNED	
	CHECKED	
	FILE NAME	
	NO.	

PROFILE	SURVEYED	DATE
	PLOTTED	BY
	GRADES CHECKED	
	STRUCTURE NOTATIONS OK'D	
	NO.	

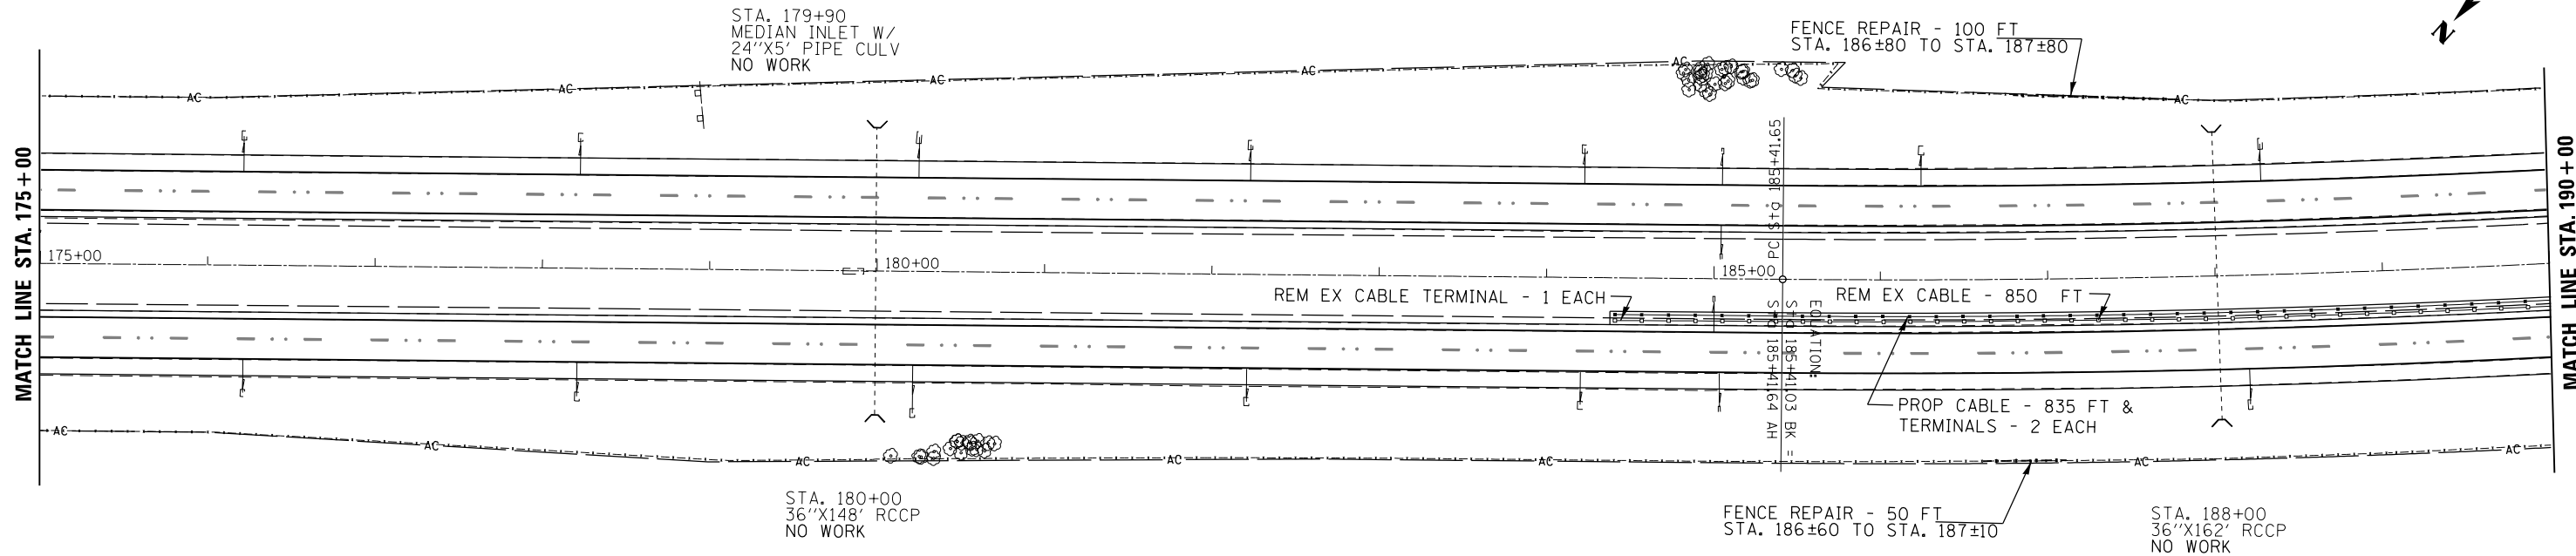

FILE NAME =	USER NAME = duncanbd	DESIGNED -	REVISED -	STATE OF ILLINOIS DEPARTMENT OF TRANSPORTATION	PLAN AND PROFILE		F.A.I. RTE. 57	SECTION (38-3)RS-2	COUNTY IROQUOIS	TOTAL SHEETS 186	SHEET NO. 29
c:\pwork\pwork\duncanbd\0315542\0366033-plansheets.dgn	PLOT SCALE = 100.0000' / in.	CHECKED -	REVISED -		SCALE: 1"=50'	SHEET NO. 7 OF 31 SHEETS	STA. 175+00 TO STA. 190+00	CONTRACT NO. 66C53		FED. ROAD DIST. NO.	ILLINOIS FED. AID PROJECT
	PLOT DATE = 6/10/2014	DRAWN -	REVISED -								
		CHECKED -	REVISED -								