



STA. 231+00
NB 30'X84' RCCP
W/ MEDIAN INLET
NO WORK

STA. 231+00
SB 30'X87' RCCP
ADD FURNISHED EXC &
EROSION CONTROL BLANKET

FENCE REPAIR - 100 FT
STA. 223±15 TO STA. 224±15

FENCE REPAIR - 100 FT
STA. 220±10 TO STA. 221±10

30" CONC MH


MATCH LINE STA. 220+00

MATCH LINE STA. 235+00



PLAN	SURVEYED	DATE
	PLOTTED	
	ALIGNED	
	CHECKED	
	DESIGNED	
	FILE NAME	
NOTE BOOK NO.		

PROFILE	SURVEYED	DATE
	PLOTTED	
	GRADES CHECKED	
	STRUCTURE NOTATIONS CHECKED	
NOTE BOOK NO.		

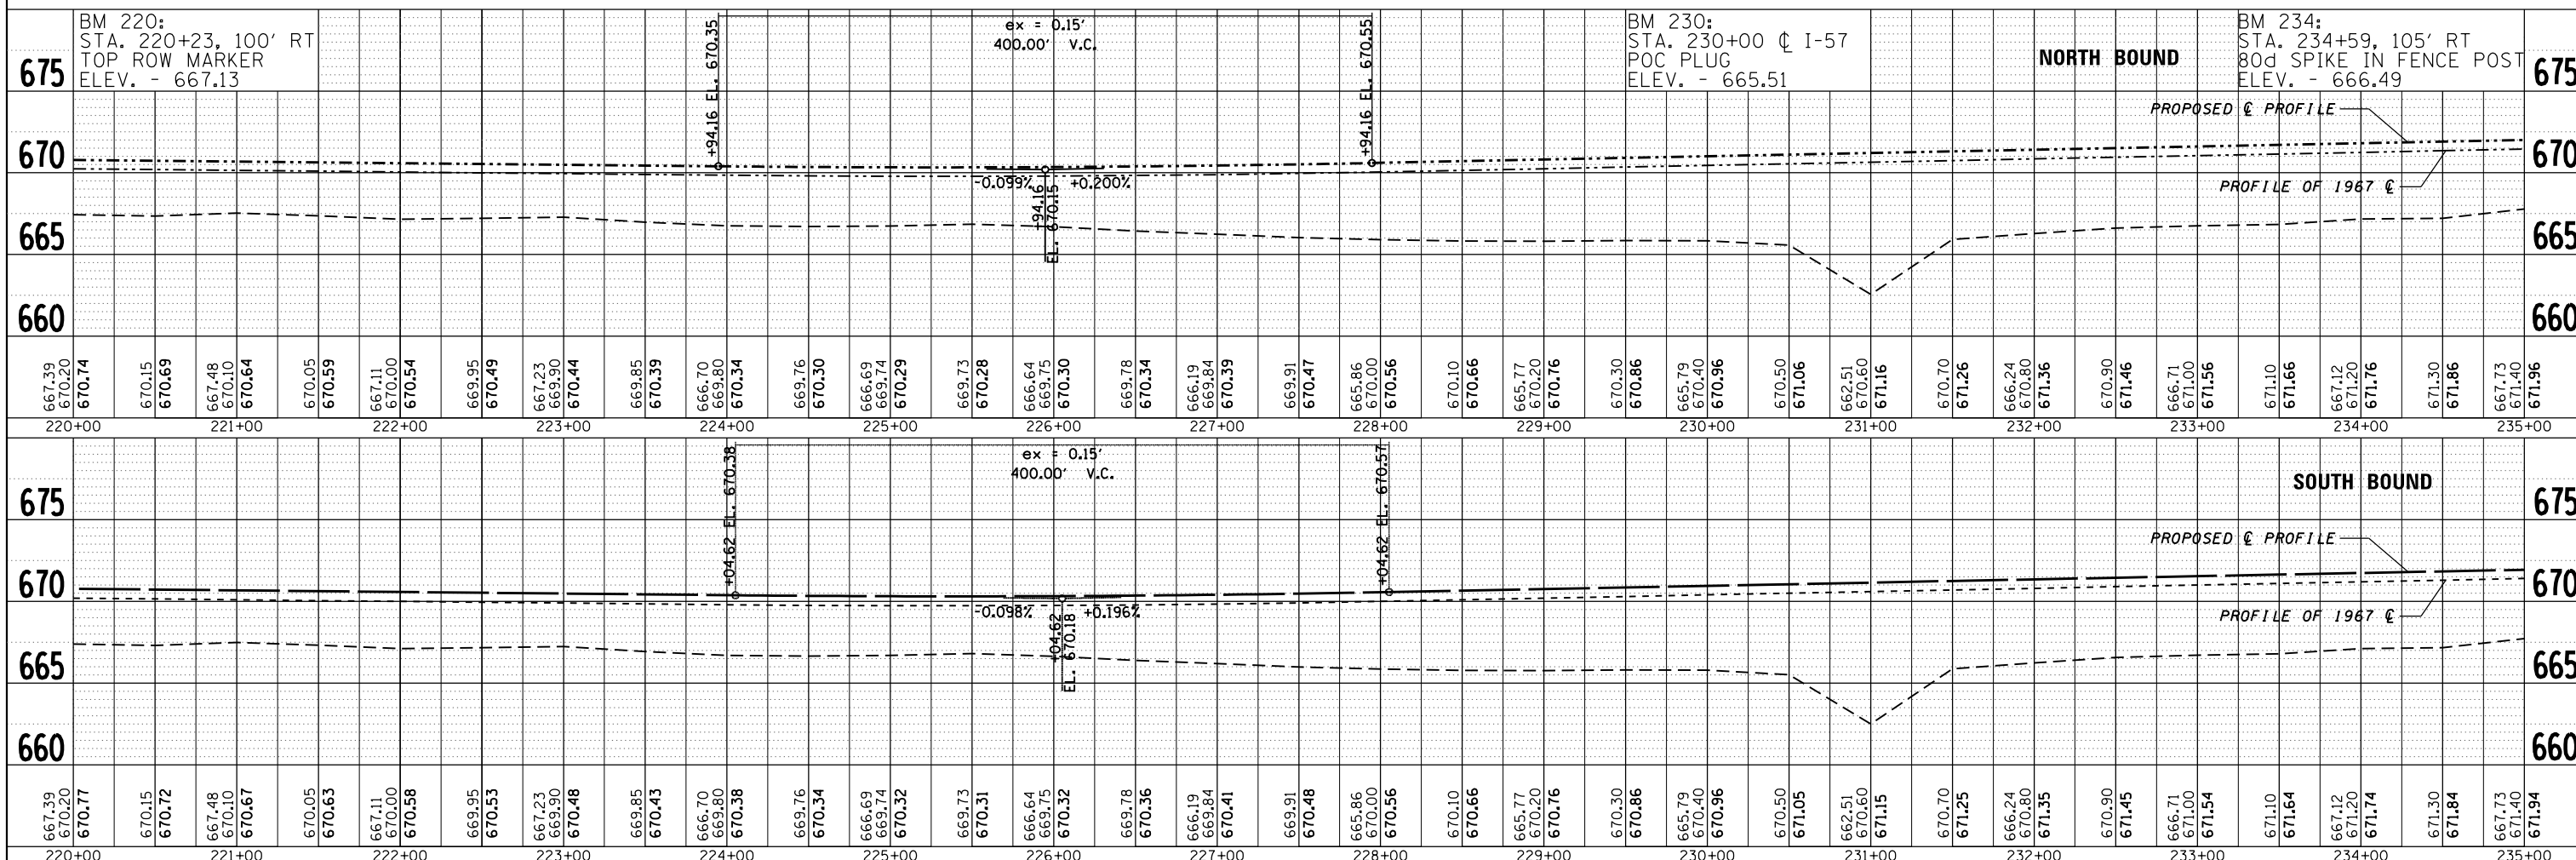

FILE NAME =	USER NAME = duncanbd	DESIGNED -	REVISED -	STATE OF ILLINOIS DEPARTMENT OF TRANSPORTATION	PLAN AND PROFILE		F.A.I. R.T.E.	SECTION	COUNTY	TOTAL SHEETS	SHEET NO.
c:\pwork\pwork\duncanbd\0315542\0366033-plansheets.dgn		CHECKED -	REVISED -		57	(38-3)RS-2	IROQUOIS	186	32		
PLOT SCALE = 100.0000' / in.		DRAWN -	REVISED -		CONTRACT NO. 66C53						
PLOT DATE = 6/10/2014		CHECKED -	REVISED -		SCALE: 1"=50'	SHEET NO. 10 OF 31 SHEETS	STA. 220+00 TO STA. 235+00	FED. ROAD DIST. NO.	ILLINOIS FED. AID PROJECT		