



STA. 238+00
SB 36''X82' RCCP
W/ MEDIAN INLET
NO WORK

STA. 238+00
SB 36''X86' RCCP
NO WORK


FENCE REPAIR - 100 FT
STA. 237+95 TO STA. 238+95

MATCH LINE STA. 235 + 00

MATCH LINE STA. 250 + 00

PLAN	SURVEYED	DATE
	PLOTTED	
	ALIGNED	
	CHECKED	
	DESIGNED	
NOTE BOOK NO.	CADD FILE NAME	

PROFILE	SURVEYED	DATE
	PLOTTED	
	GRADES CHECKED	
	STRUCTURE NOTATIONS CHECKED	
NOTE BOOK NO.		

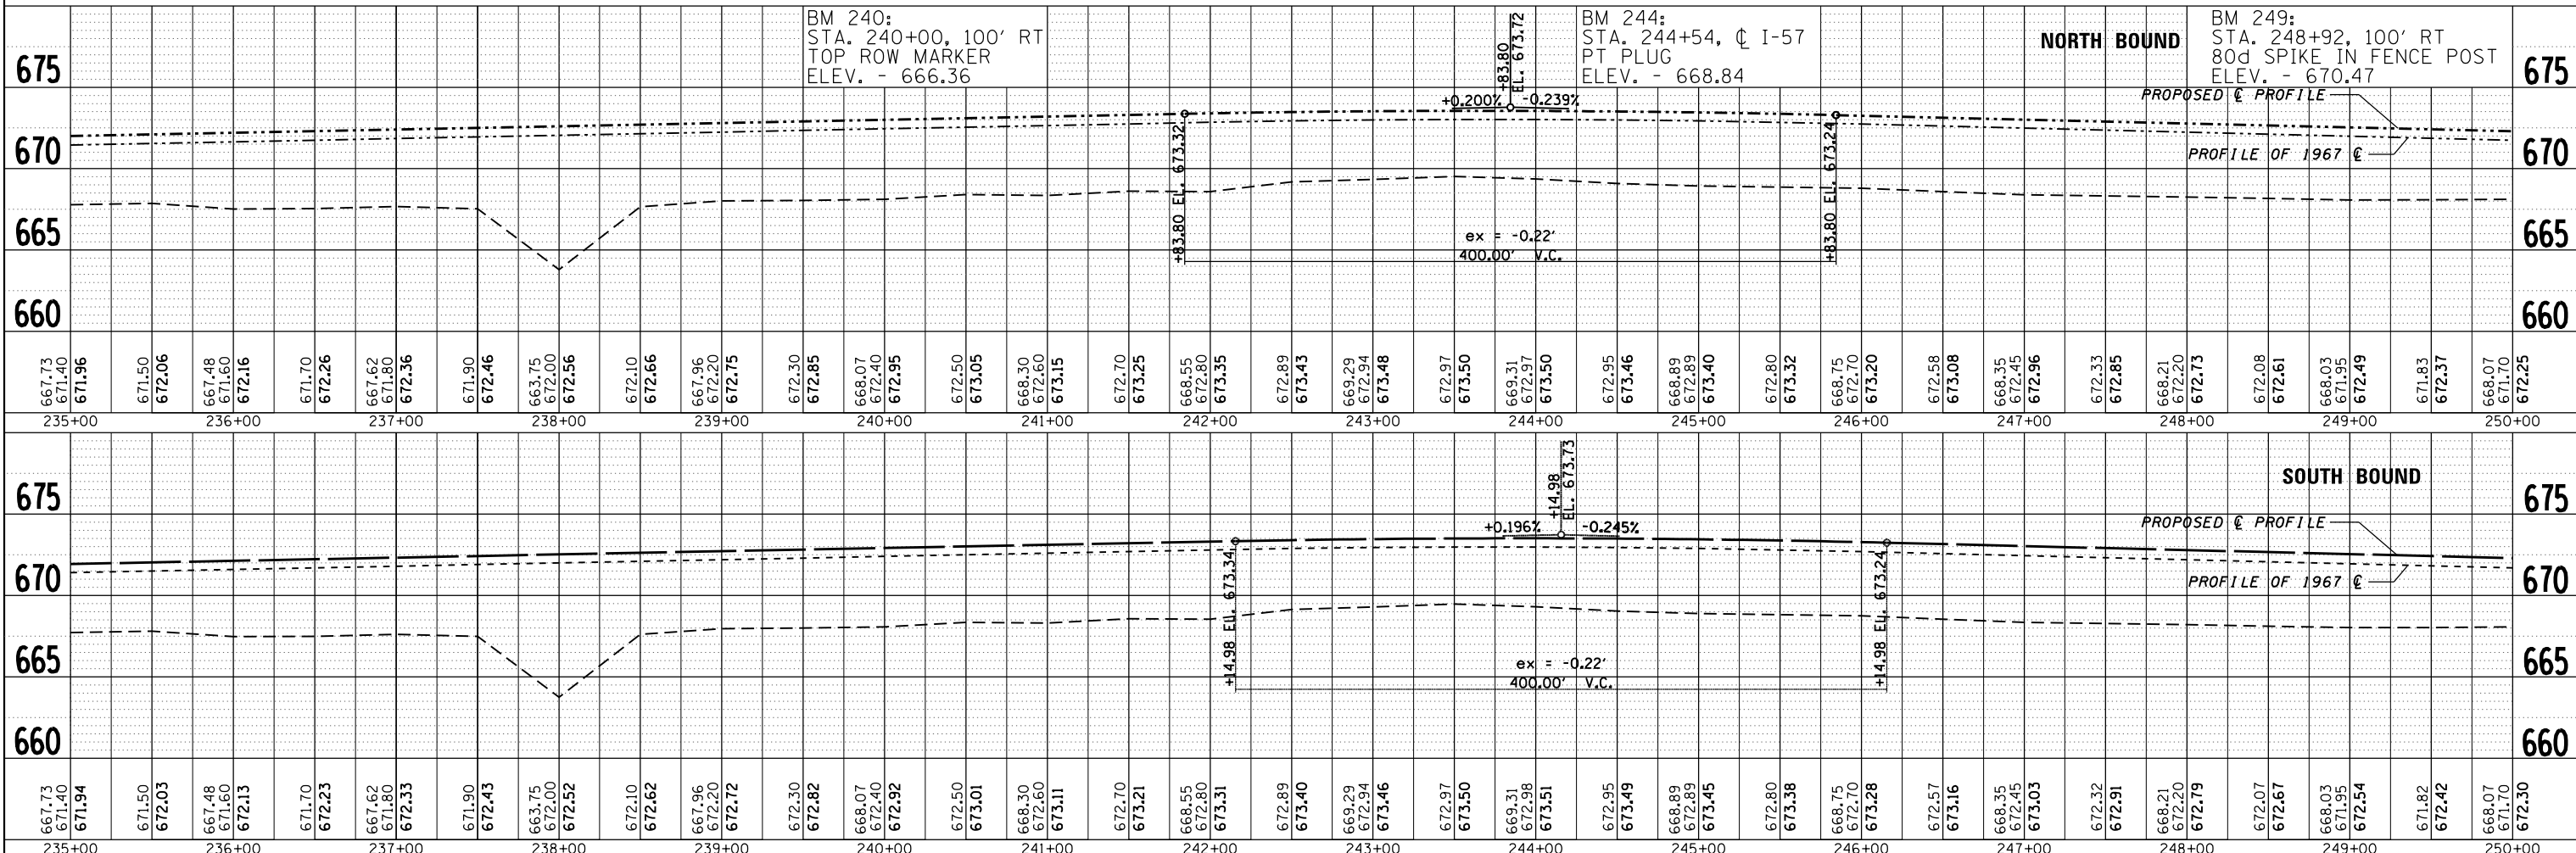

FILE NAME =	USER NAME = duncanbd	DESIGNED -	REVISED -	<p align="center">STATE OF ILLINOIS DEPARTMENT OF TRANSPORTATION</p> <p align="center">PLAN AND PROFILE</p>	F.A.I. RTE.	SECTION	COUNTY	TOTAL SHEETS	SHEET NO.
c:\pwork\pwork\duncanbd\0315542\0366033-plansheets.dgn	DESIGNED -	REVISED -	57		(38-3)RS-2	IROQUOIS	186	33	
PLOT SCALE = 100.0000' / in.	DRAWN -	REVISED -	CONTRACT NO. 66C53						
PLOT DATE = 6/10/2014	CHECKED -	REVISED -	FED. ROAD DIST. NO. ILLINOIS FED. AID PROJECT						

SCALE: 1"=50' SHEET NO. 11 OF 31 SHEETS STA. 235+00 TO STA. 250+00