


EXISTING

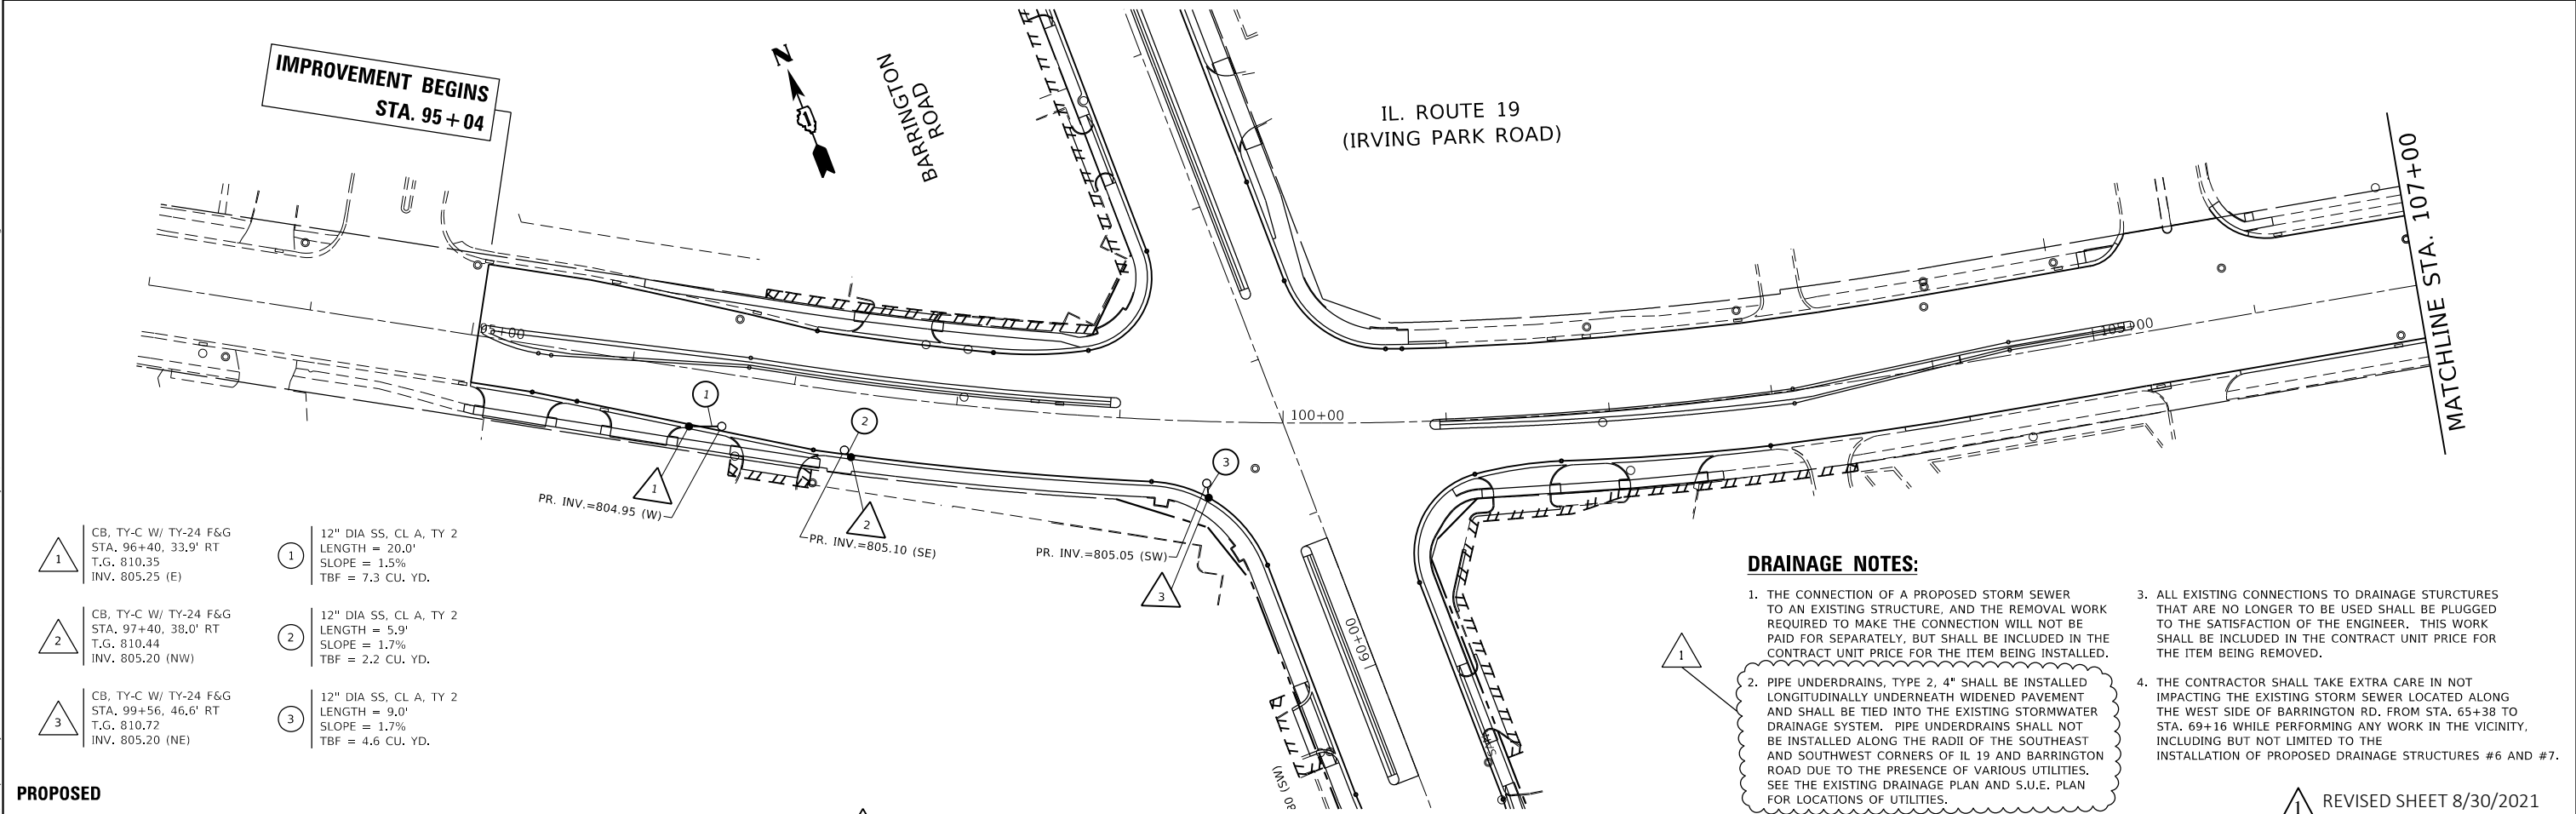

PROPOSED

MODEL: Default
FILE: \\nas01\paw\benetley.com\PROJECTS\125513\CADD\Drawings\Drawings\125513-ent-drain.dgn

| | | |
|------------------------------|------------|-----------------------|
| USER NAME = tariqfm | DESIGNED - | REVISED - 1 8-24-2021 |
| PLOT SCALE = 100,0000' / in. | DRAWN - | REVISED - |
| PLOT DATE = 8/27/2021 | CHECKED - | REVISED - |
| | DATE - | REVISED - |



**STATE OF ILLINOIS
DEPARTMENT OF TRANSPORTATION**

**EXISTING AND PROPOSED DRAINAGE PLAN
IL. ROUTE 19 (IRVING PARK ROAD) AT BARRINGTON ROAD**

SCALE: 1" = 50' SHEET OF SHEETS STA. TO STA.

| | | | | |
|---------------------------|-----------------------|-------------|------------------|--------------|
| F.A.U. RTE. 1321 | SECTION 2019-129-TS&N | COUNTY COOK | TOTAL SHEETS 135 | SHEET NO. 56 |
| CONTRACT NO. 62K02 | | | | |
| ILLINOIS FED. AID PROJECT | | | | |

1 REVISED SHEET 8/30/2021

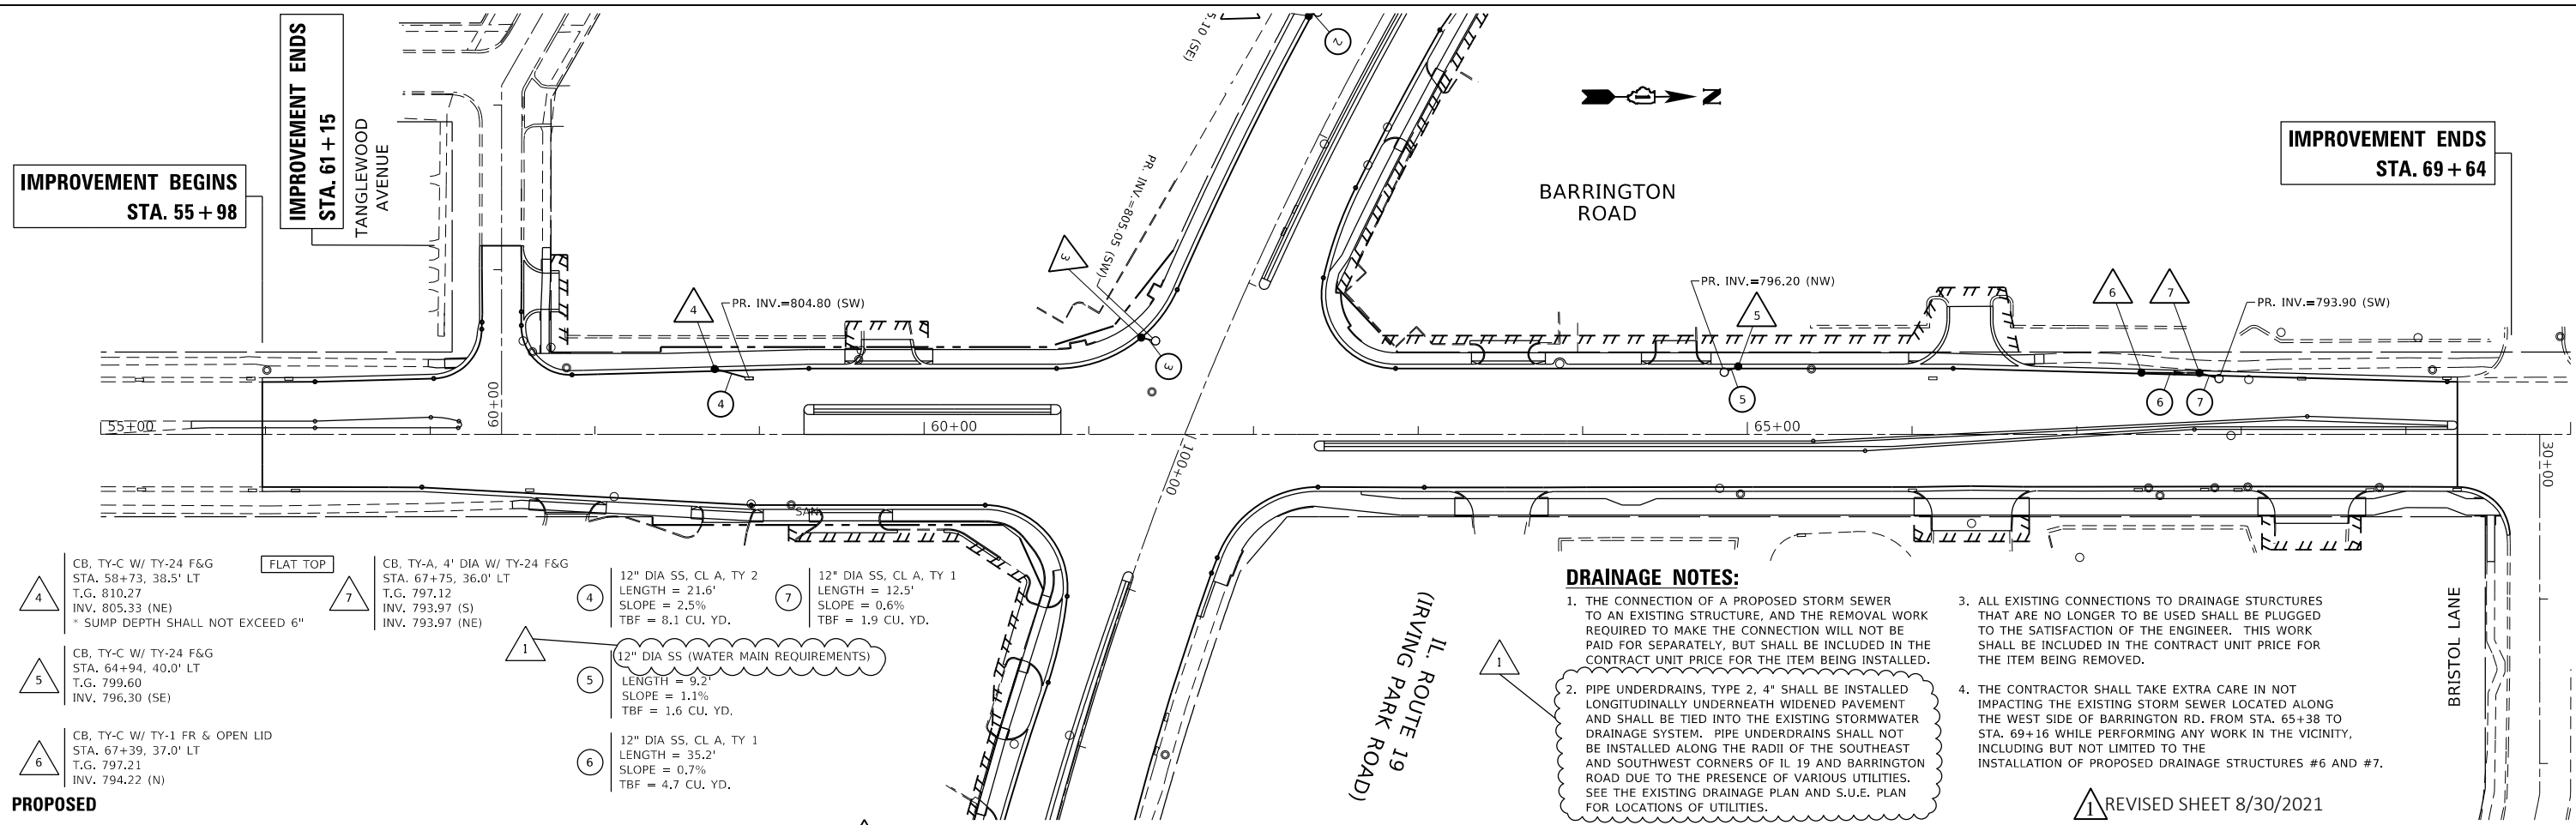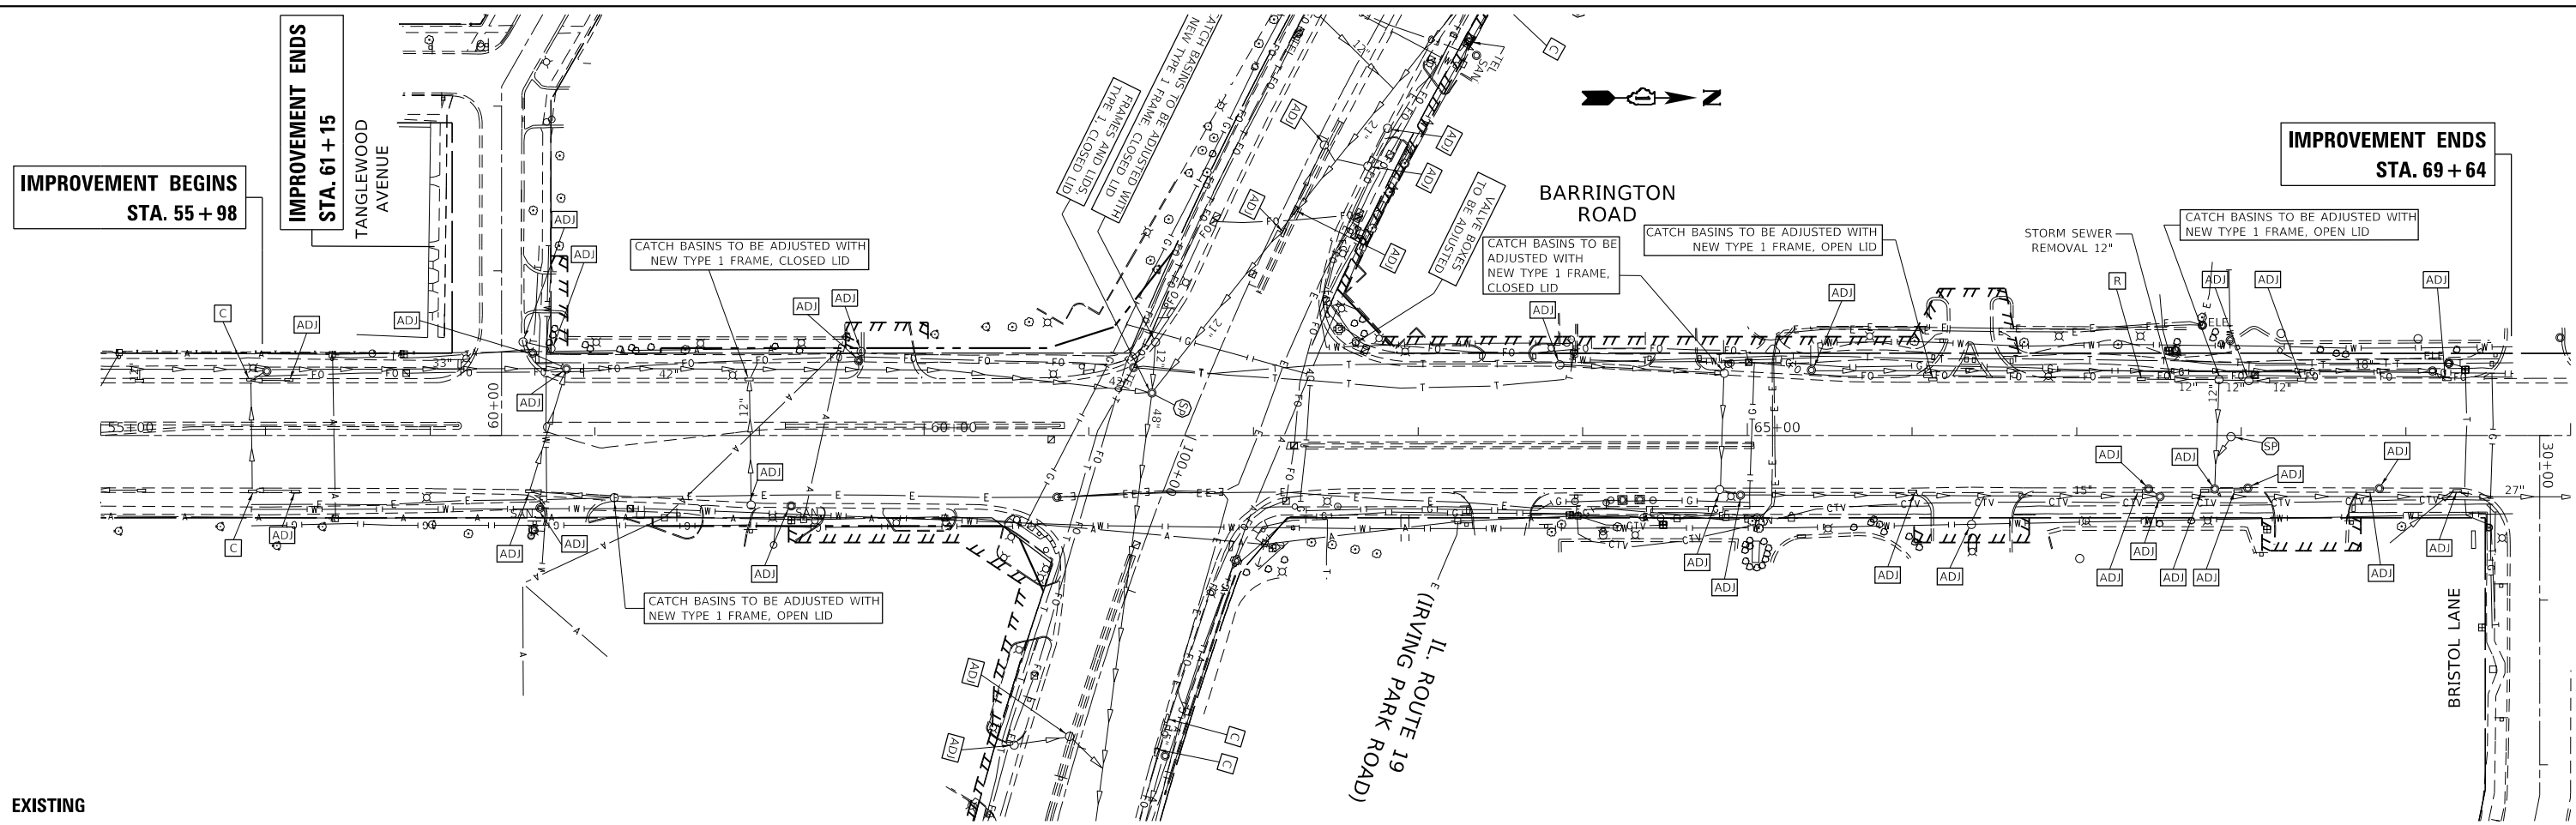

MODEL: Default
 FILE: \\nas01-pw-bentley.com\plm\dot\Documents\DOT_Offices\Bentley_1\Projects\125513\CADD\Drawings\Drawings\125513-ent-drain.dgn

| | | |
|------------------------------|------------|-----------------------|
| USER NAME = tariqfm | DESIGNED - | REVISED - 1 8-24-2021 |
| PLOT SCALE = 100,0000' / in. | DRAWN - | REVISED - |
| PLOT DATE = 8/27/2021 | CHECKED - | REVISED - |
| | DATE - | REVISED - |

STATE OF ILLINOIS
DEPARTMENT OF TRANSPORTATION

EXISTING AND PROPOSED DRAINAGE PLAN
IL. ROUTE 19 (IRVING PARK ROAD) AT BARRINGTON ROAD

| | | | | |
|---------------------------|-----------------------|-------------|------------------|--------------|
| F.A.U. RTE. 1321 | SECTION 2019-129-T5&N | COUNTY COOK | TOTAL SHEETS 135 | SHEET NO. 59 |
| CONTRACT NO. 62K02 | | | | |
| ILLINOIS FED. AID PROJECT | | | | |

SCALE: 1" = 50' SHEET OF SHEETS STA. TO STA.