



FILE NAME = L:\7255\CAO\ISheets\Grading_Plans\Sections\0162B65-shr-pl-01_Pond1_grad.dgn

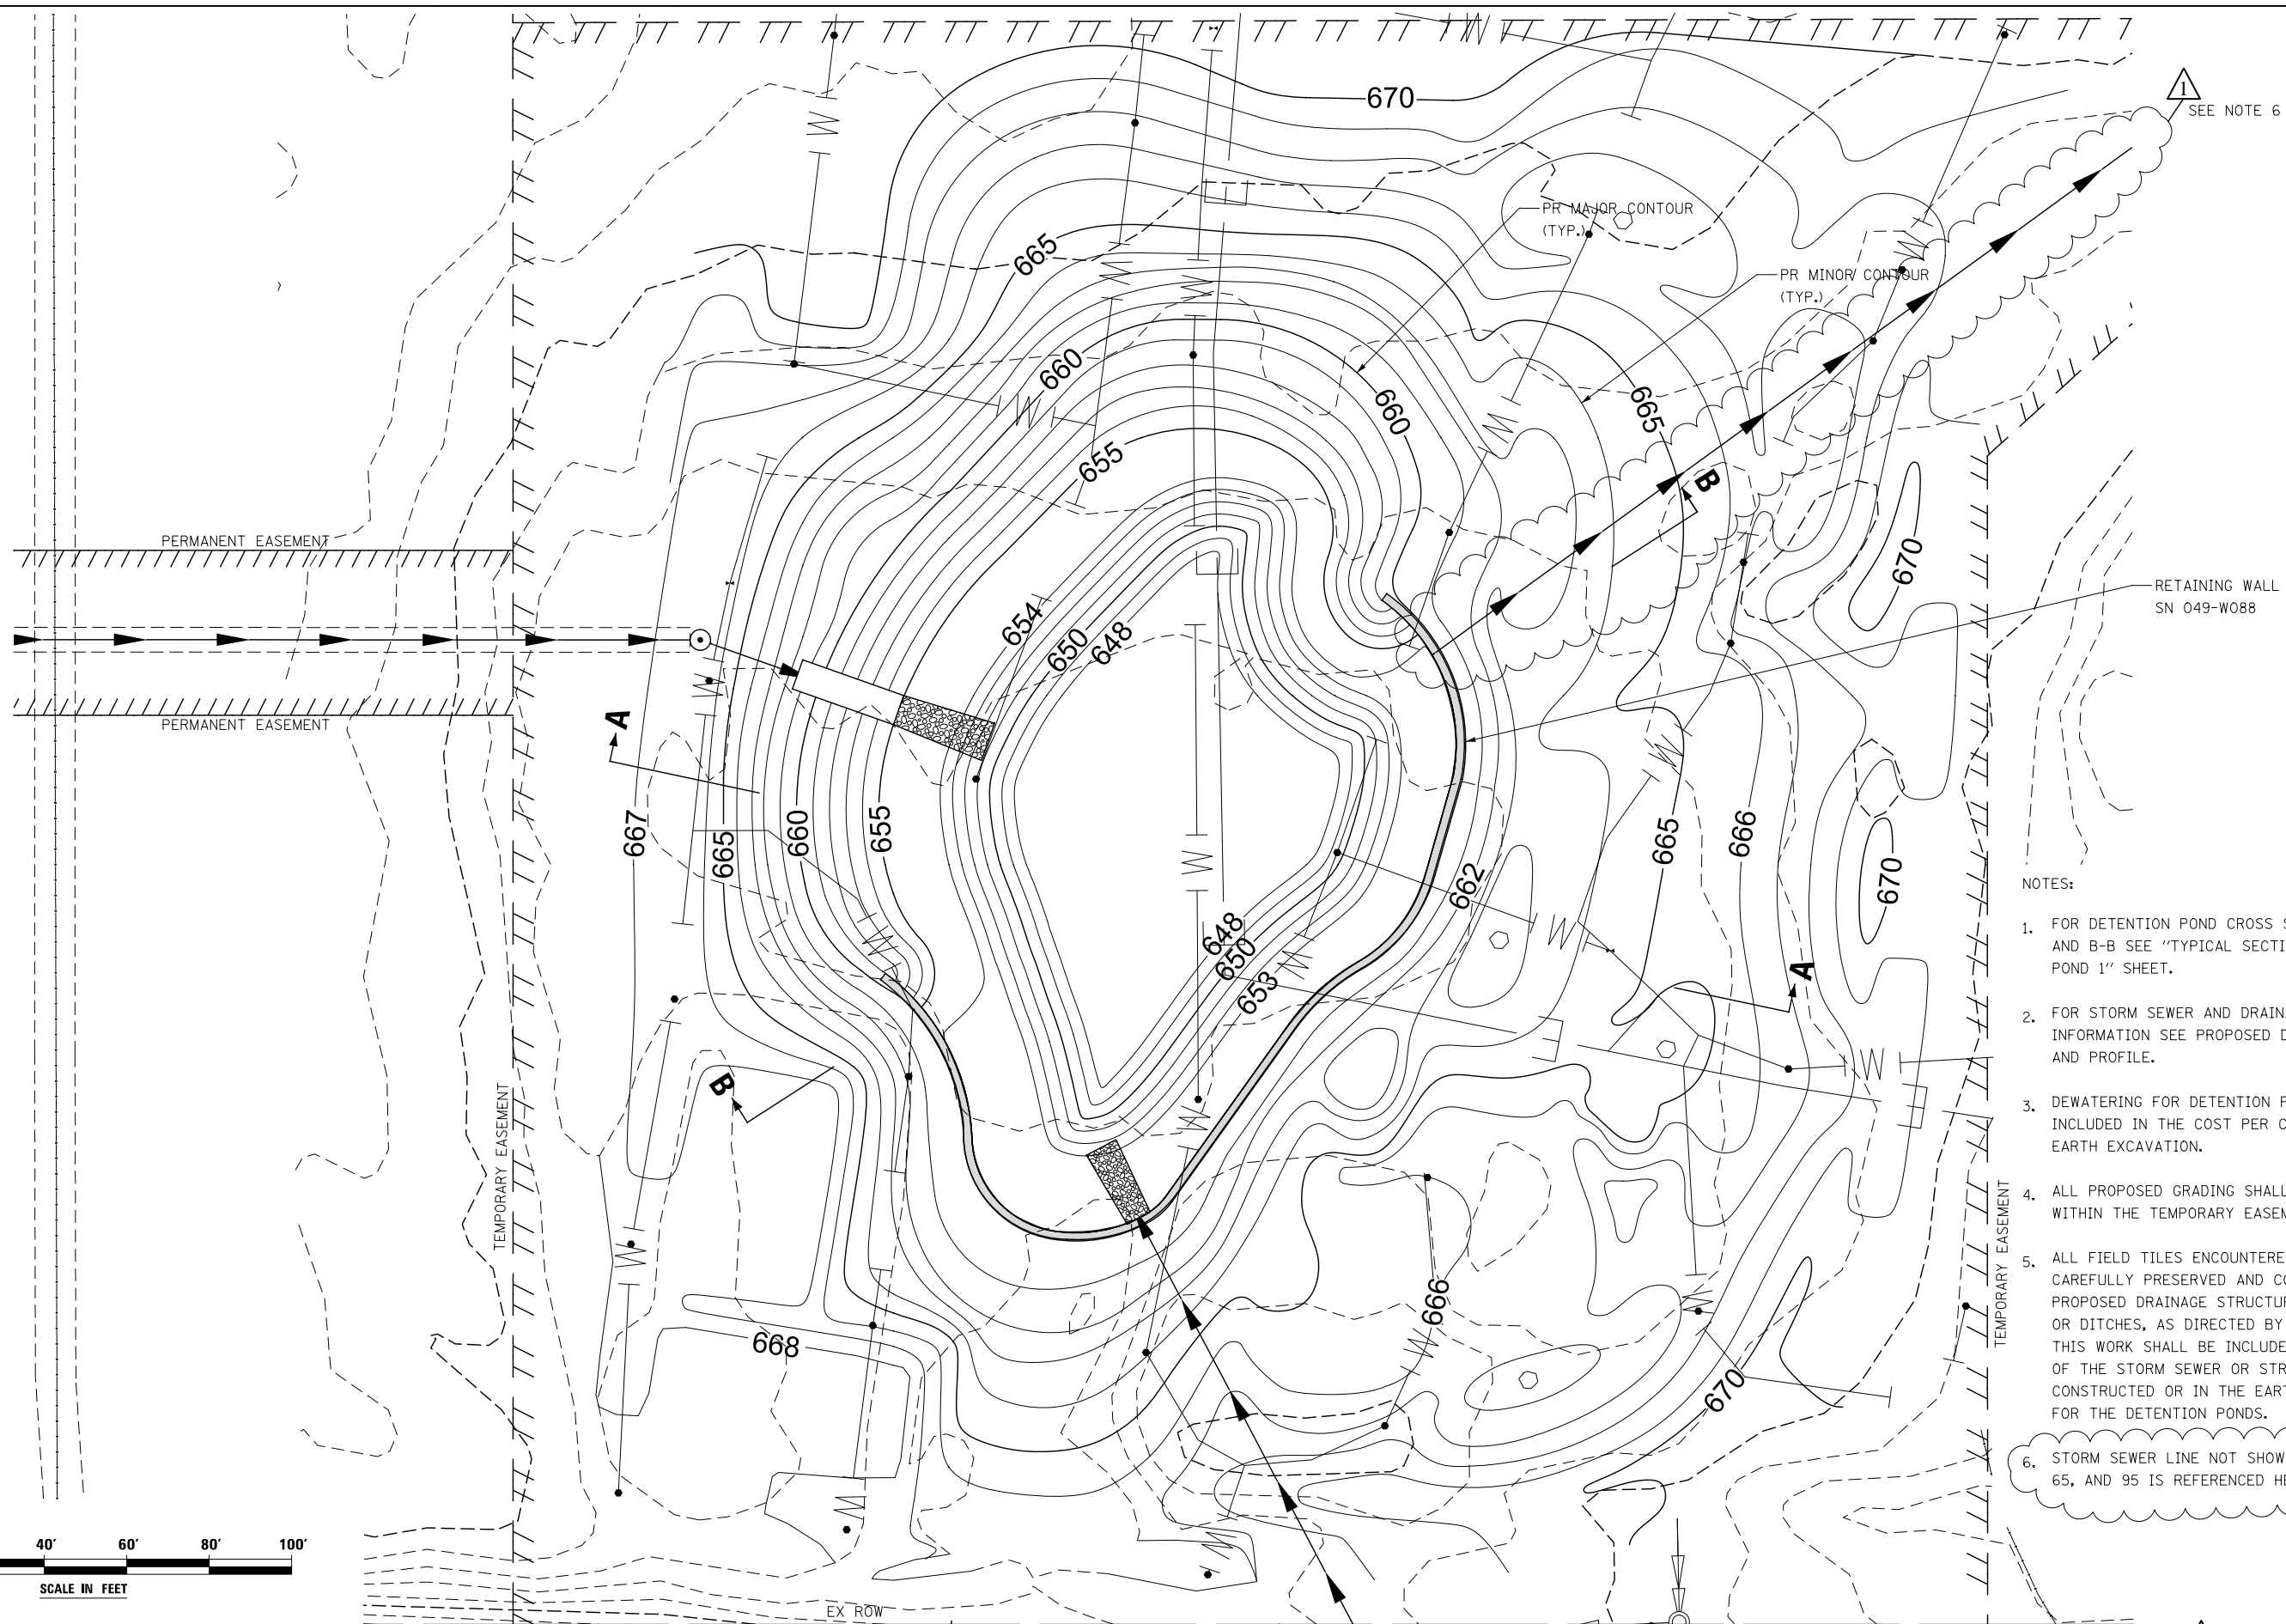

SEE NOTE 6

NOTES:

1. FOR DETENTION POND CROSS SECTIONS A-A AND B-B SEE "TYPICAL SECTIONS DETENTION POND 1" SHEET.
2. FOR STORM SEWER AND DRAINAGE STRUCTURE INFORMATION SEE PROPOSED DRAINAGE PLAN AND PROFILE.
3. DEWATERING FOR DETENTION POND 1 SHALL BE INCLUDED IN THE COST PER CUBIC YARD OF EARTH EXCAVATION.
4. ALL PROPOSED GRADING SHALL BE CONTAINED WITHIN THE TEMPORARY EASEMENT.
5. ALL FIELD TILES ENCOUNTERED SHALL BE CAREFULLY PRESERVED AND CONNECTED TO PROPOSED DRAINAGE STRUCTURES, SEWERS, OR DITCHES, AS DIRECTED BY THE ENGINEER. THIS WORK SHALL BE INCLUDED IN THE COST OF THE STORM SEWER OR STRUCTURE BEING CONSTRUCTED OR IN THE EARTH EXCAVATION FOR THE DETENTION PONDS.
6. STORM SEWER LINE NOT SHOWN ON SHEETS 64, 65, AND 95 IS REFERENCED HERE.

 

DEERPATH ROAD



USER NAME = c1iss	DESIGNED DGB	REVISIONS
PLOT SCALE = 1:40	DRAWN DGB	REVISIONS
PLOT DATE = 8/24/2020	CHECKED JWM	REVISIONS
	DATE 08/28/20	REVISIONS

REVISIONS	ADDENDUM A 08/28/20
REVISIONS	-
REVISIONS	-
REVISIONS	-

STATE OF ILLINOIS
DEPARTMENT OF TRANSPORTATION

DETENTION POND DETAILS
GRADING PLAN - DETENTION POND 1



SCALE: SHEET 1 OF 2 SHEETS STA. TO STA.

F.A.P. RTE. 346	SECTION (21&215)-I	COUNTY LAKE	TOTAL SHEETS 290	SHEET NO. 67
CONTRACT NO. 62B65				
ILLINOIS FED. AID PROJECT				

REVISED 8/26/2020

PLAN	SURVEYED	BY	DATE
	PLOTTED		
	NOTE BOOK		
	NO.		
	CADD FILE NAME		

PROFILE	SURVEYED	BY	DATE
	PLOTTED		
	NOTE BOOK		
	NO.		
	CADD FILE NAME		

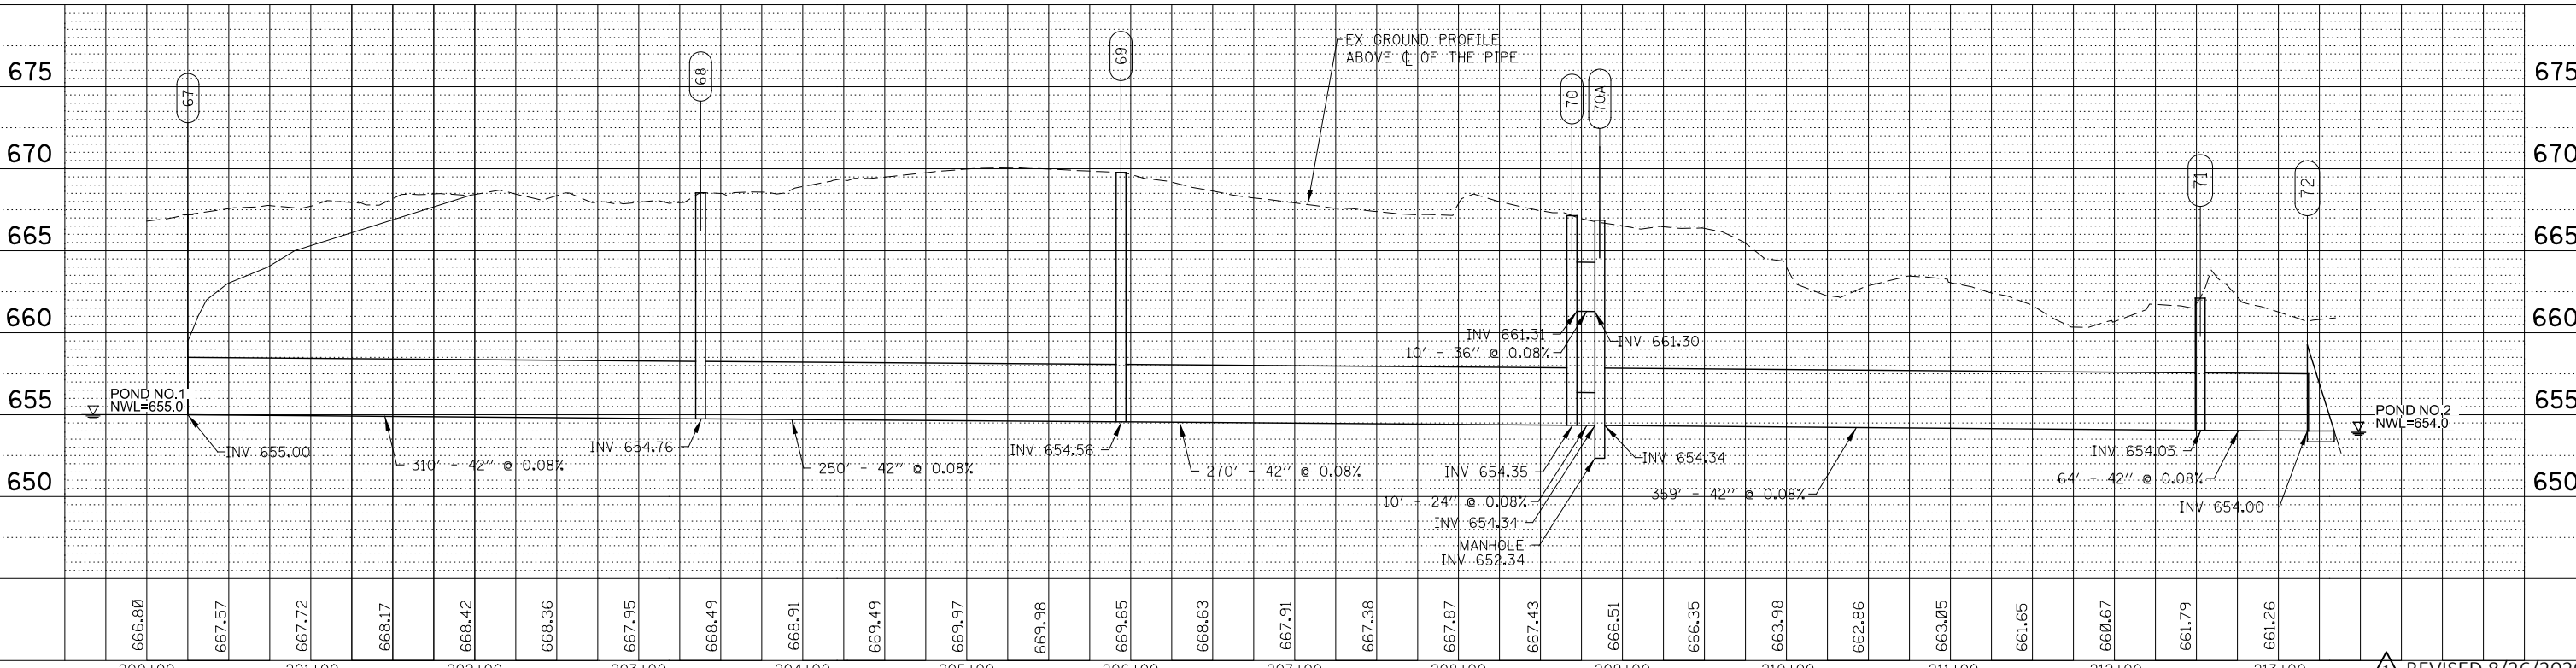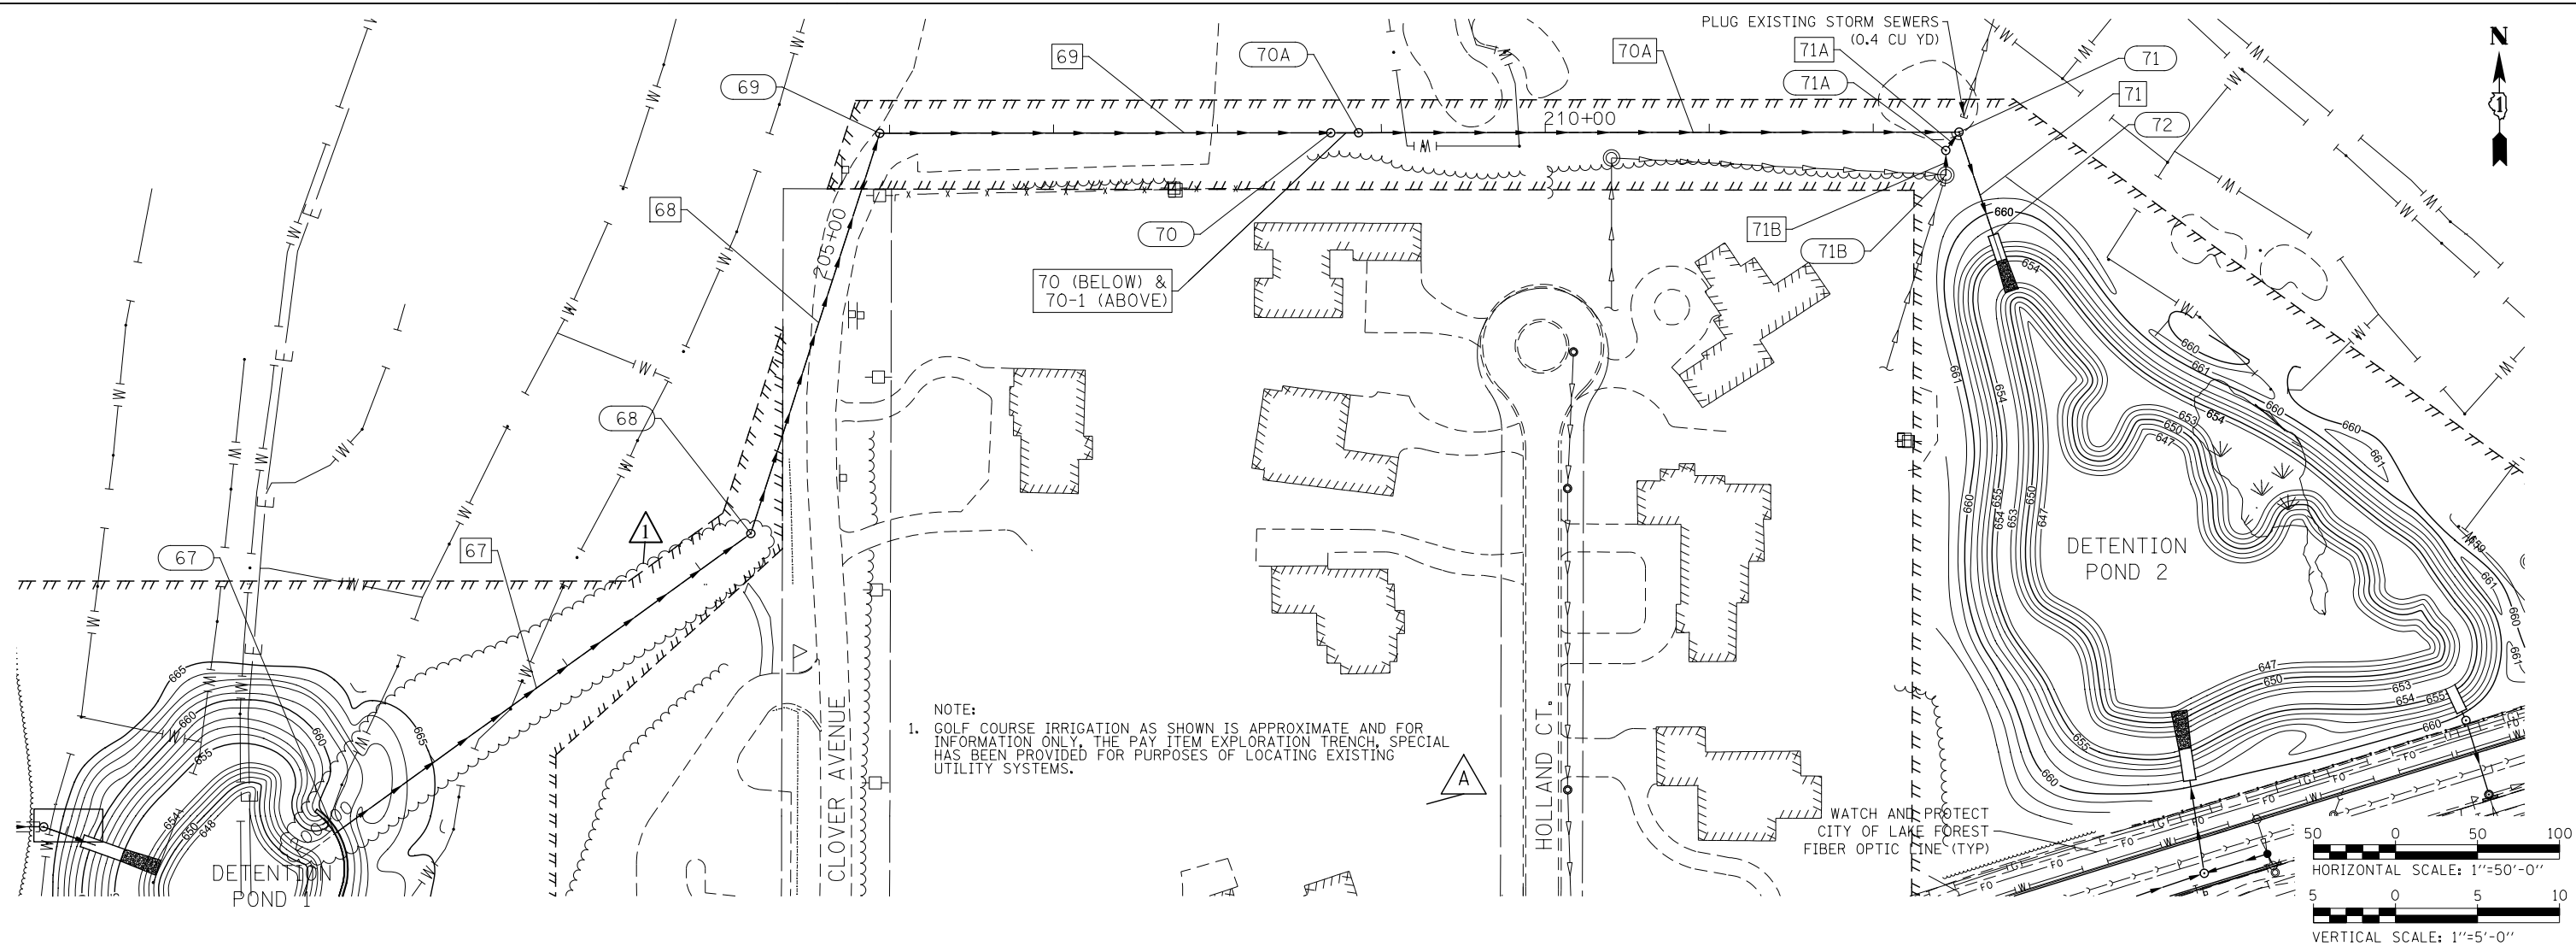

PLOT DATE = 8/24/2020

KNIGHT
Engineers & Architects

USER NAME = c1iss	DESIGNED DGB	REVISED Δ ADDENDUM A 08/28/20
PLOT SCALE = 1:100	DRAWN DGB	REVISED -
PLOT DATE = 8/24/2020	CHECKED JWM	REVISED -
	DATE 08/28/20	REVISED -

STATE OF ILLINOIS
DEPARTMENT OF TRANSPORTATION

DRAINAGE AND UTILITIES
PROPOSED PLAN AND PROFILE-POND INTERCONNECTION STORM SEWER

SCALE: SHEET 2 OF 4 SHEETS STA. TO STA.

F.A.P. RTE. 346	SECTION (21&21S)-I	COUNTY LAKE	TOTAL SHEETS 290	SHEET NO. 96
ILLINOIS FED. AID PROJECT			CONTRACT NO. 62B65	

REVISED 8/26/2020