




EXIST. CURVE IL. RTE. 157  
 PI STA. = 513+62.82  
 $\Delta = 18^\circ 04' 57''$  (RT)  
 $D = 0^\circ 40' 08''$   
 $R = 8,564.62'$   
 $T = 1,362.82'$   
 $L = 2,702.97'$   
 $E = 107.75'$   
 S.E. RUN = N/A  
 P.C. STA. = 500+00.00  
 P.T. STA. = 527+02.97

 

DATE	
BY	
REVIEWED	
ALIGNED	
CHECKED	
NO.	
NOTE BOOK	
FILE NAME	

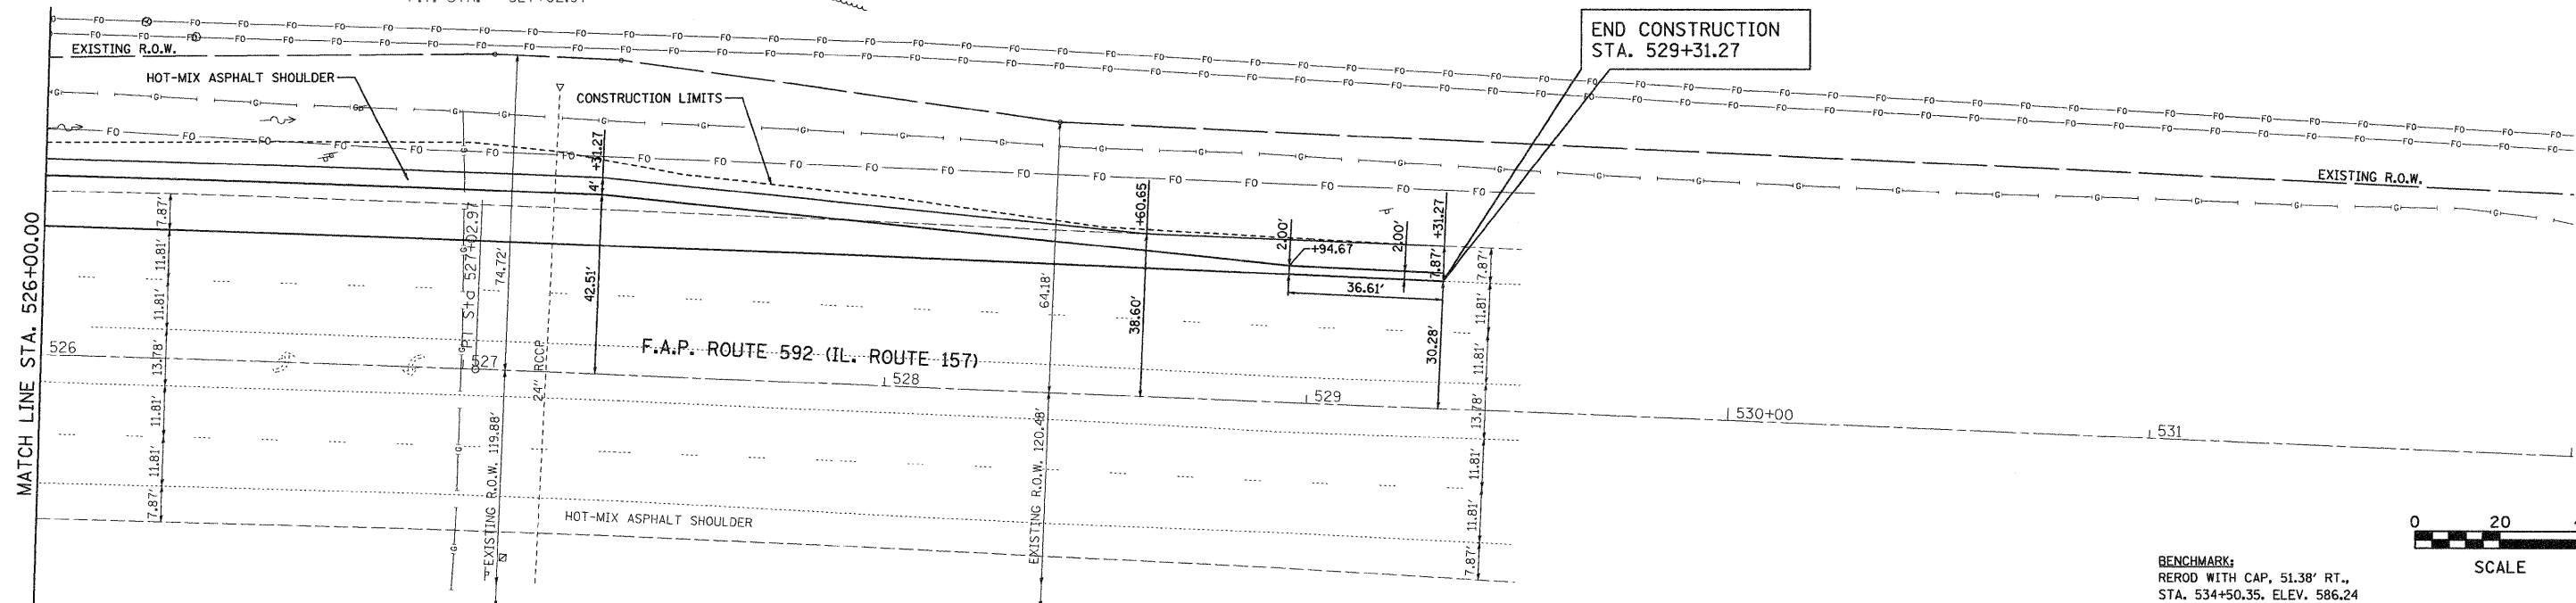

DATE	
BY	
REVIEWED	
GRADES CHECKED	
PLOTTED	
NO.	
NOTE BOOK	
FILE NAME	

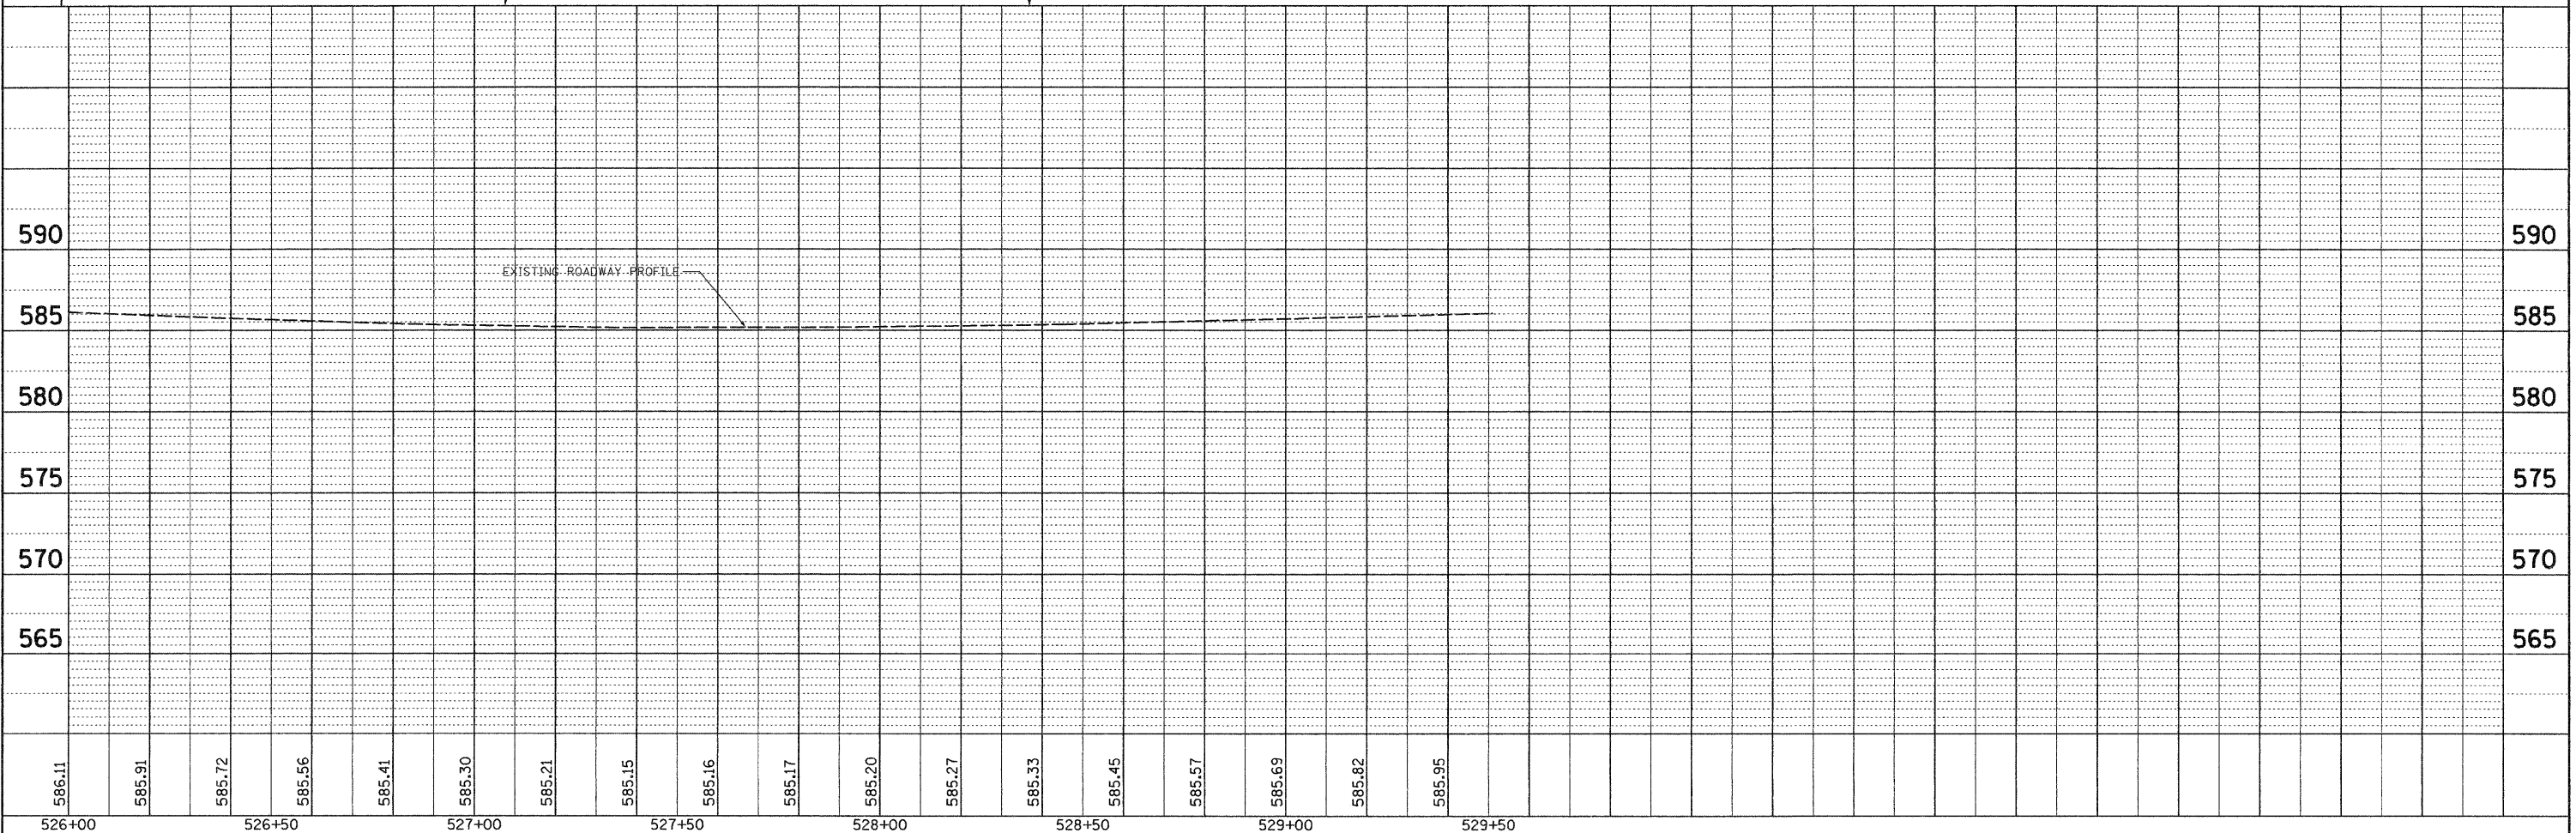

FILE NAME =	USER NAME = jeremy	DESIGNED - BFK	REVISED -	<b>STATE OF ILLINOIS DEPARTMENT OF TRANSPORTATION</b>	<b>PLAN AND PROFILE</b>	F.A.P. RTE. 592	SECTION 651-TS-1	COUNTY MADISON	TOTAL SHEETS 50	SHEET NO. 15	
#FILE#		DRAWN - DAN	REVISED -			CONTRACT NO. 76B41					
PLOT SCALE = #SCALE#		CHECKED - BFK	REVISED -			SCALE: 1" = 20' SHEET NO. 3 OF 4 SHEETS STA. 526+00.00 TO STA. 532+00.00					
PLOT DATE = 7/8/2008		DATE - 6/18/08	REVISED -			FED. ROAD DIST. NO. 8 ILLINOIS FED. AID PROJECT					