

 
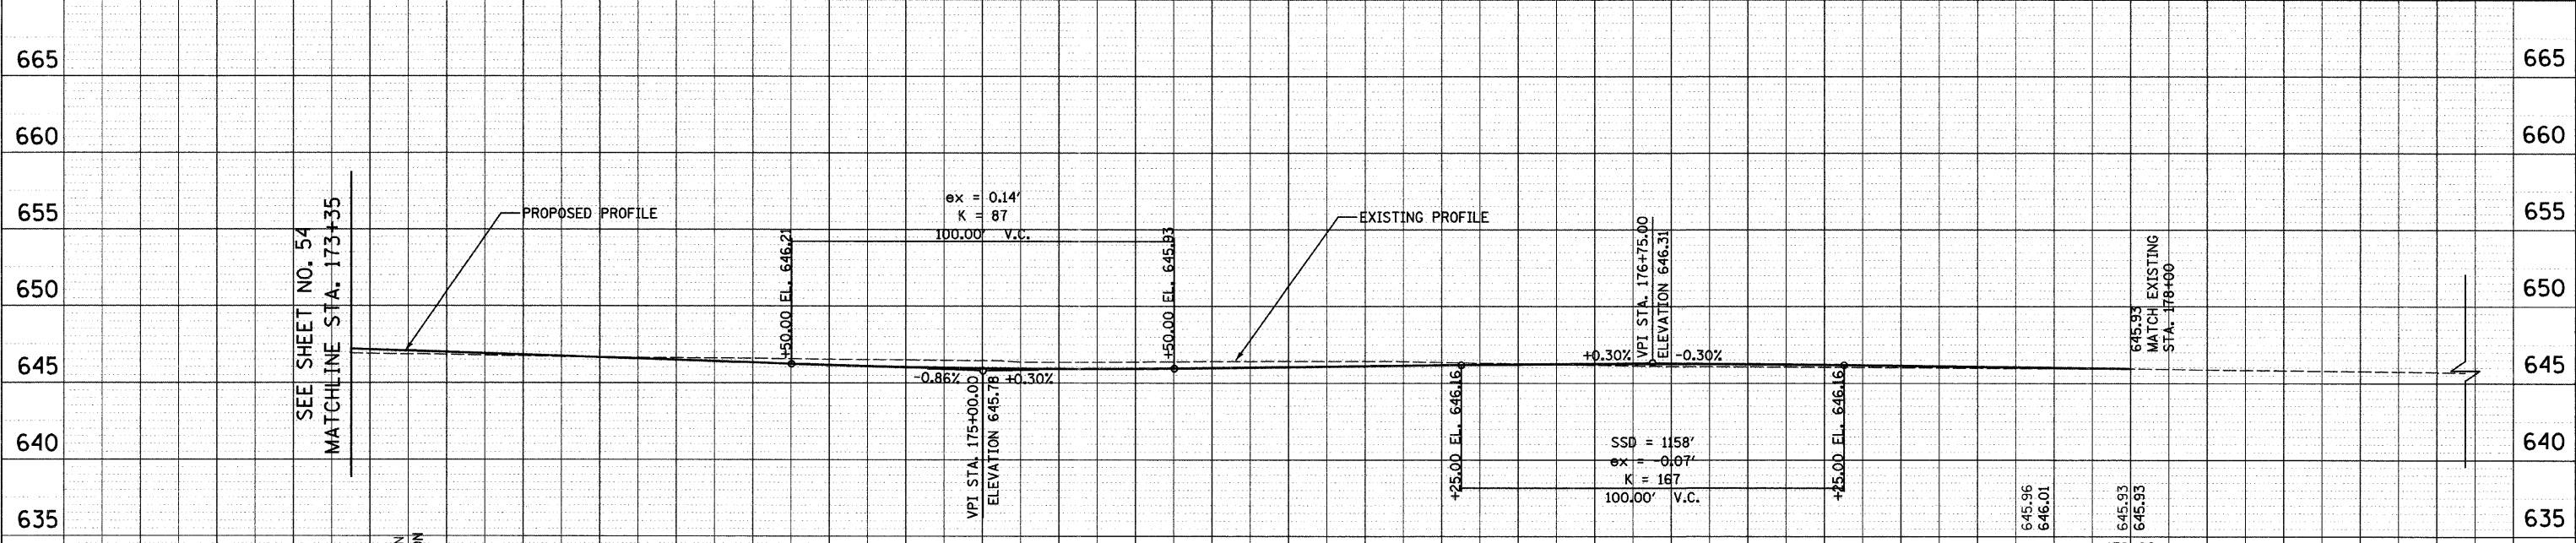
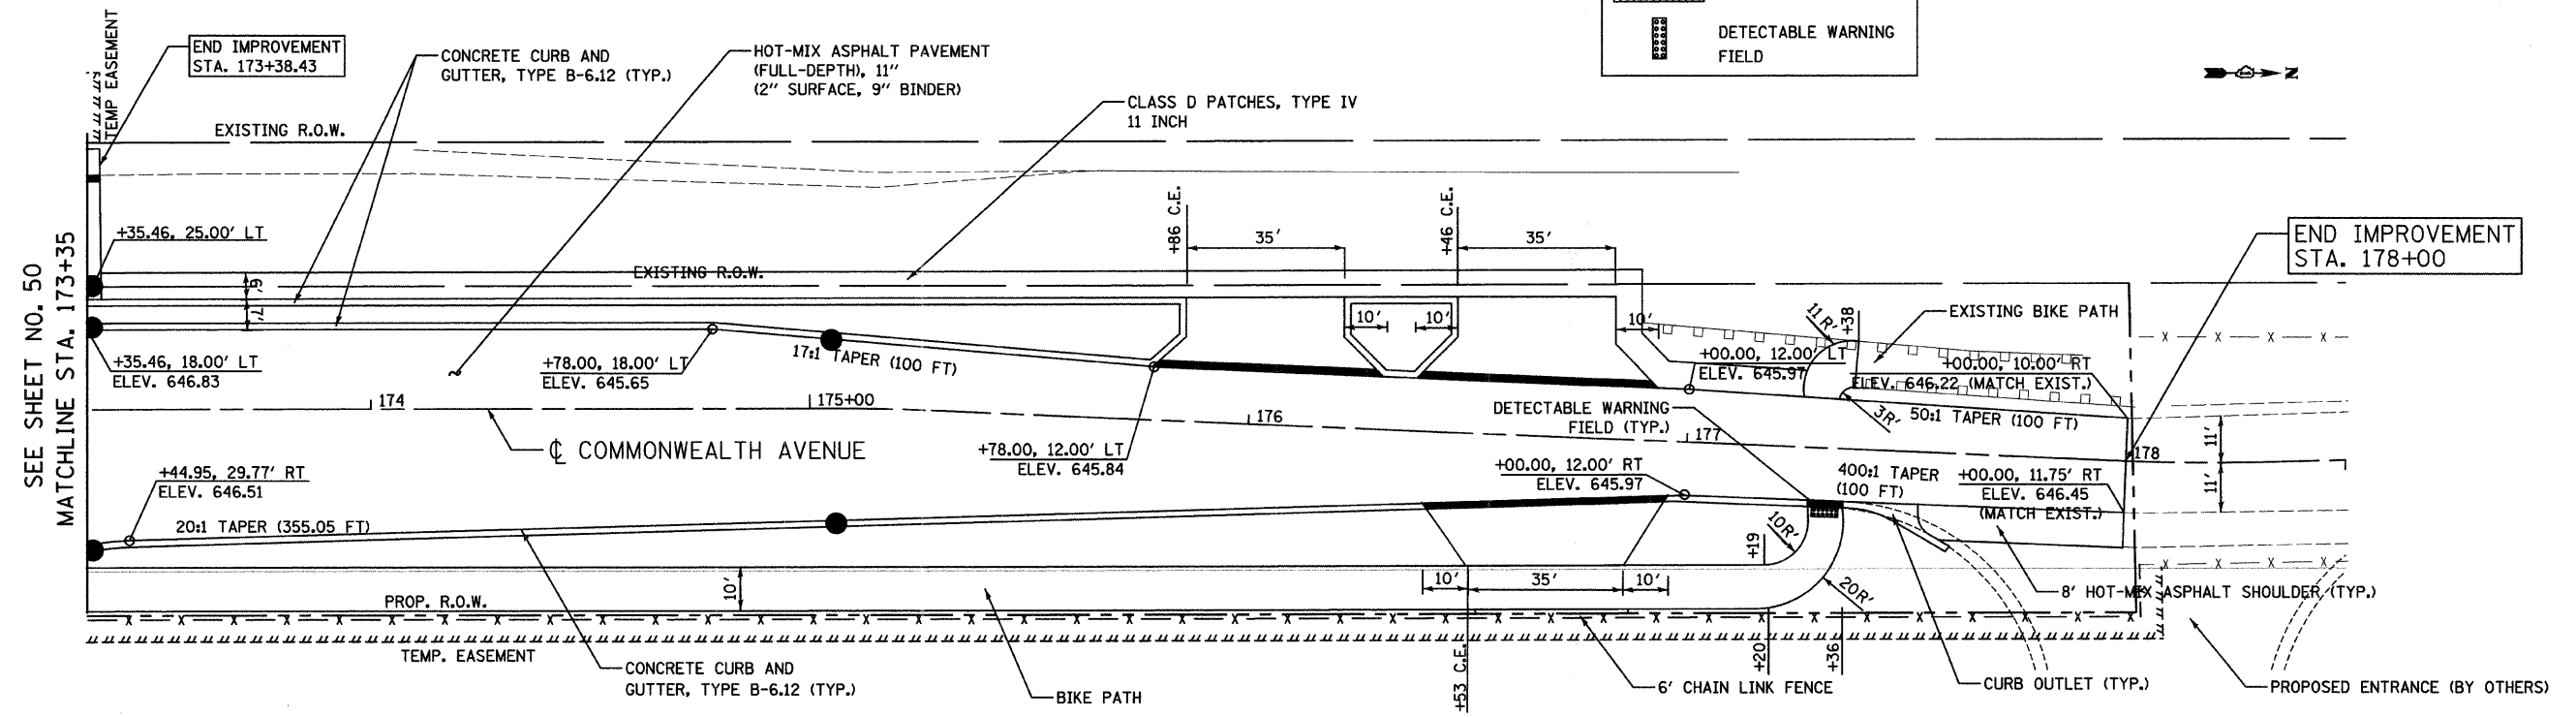


LEGEND

-  DEPRESSED CURB
-  PAVEMENT IMPRINT
-  DETECTABLE WARNING FIELD



DATE	
BY	
REVISIONS	
PLANNED	
NOTED	
NO.	

DATE	
BY	
REVISIONS	
PROFILING	
NOTED	
NO.	

DATE: 6/30/2008
 TIME: 3:30:00 PM
 FILENAME: N:\PROJECTS\161\Design\Proposed\Plan\161-PNP-15.dgn

EXISTING ELEVATION	PROPOSED ELEVATION
646.85	647.06
646.75	646.85
646.64	646.64
646.60	646.60
646.42	646.42
646.54	646.21
646.48	646.03
646.43	646.43
645.93	645.93
646.33	645.89
646.37	645.93
646.39	646.01
646.40	646.08
646.31	646.16
646.19	646.21
646.09	646.23
646.05	646.21
646.02	646.16
645.99	646.08

REVISIONS	
NAME	DATE

Ciorba Group, Inc.
 CONSULTING ENGINEERS
 5507 North Cumberland Avenue, Suite 402 Chicago, Illinois 60656
 Tel. 773.775.4009 Fax 773.775.4014 Email chicago@ciorba.com

CITY OF NORTH CHICAGO
 MARTIN LUTHER KING JR. DRIVE IMPROVEMENTS
 COMMONWEALTH AVENUE
 PROPOSED ROADWAY
 PLAN AND PROFILE
 STA. 173+35 TO STA. 178+50

SCALE: 1"=20' DRAWN BY: KMS
 DATE: APRIL, 2008 CHECKED BY: MJL