
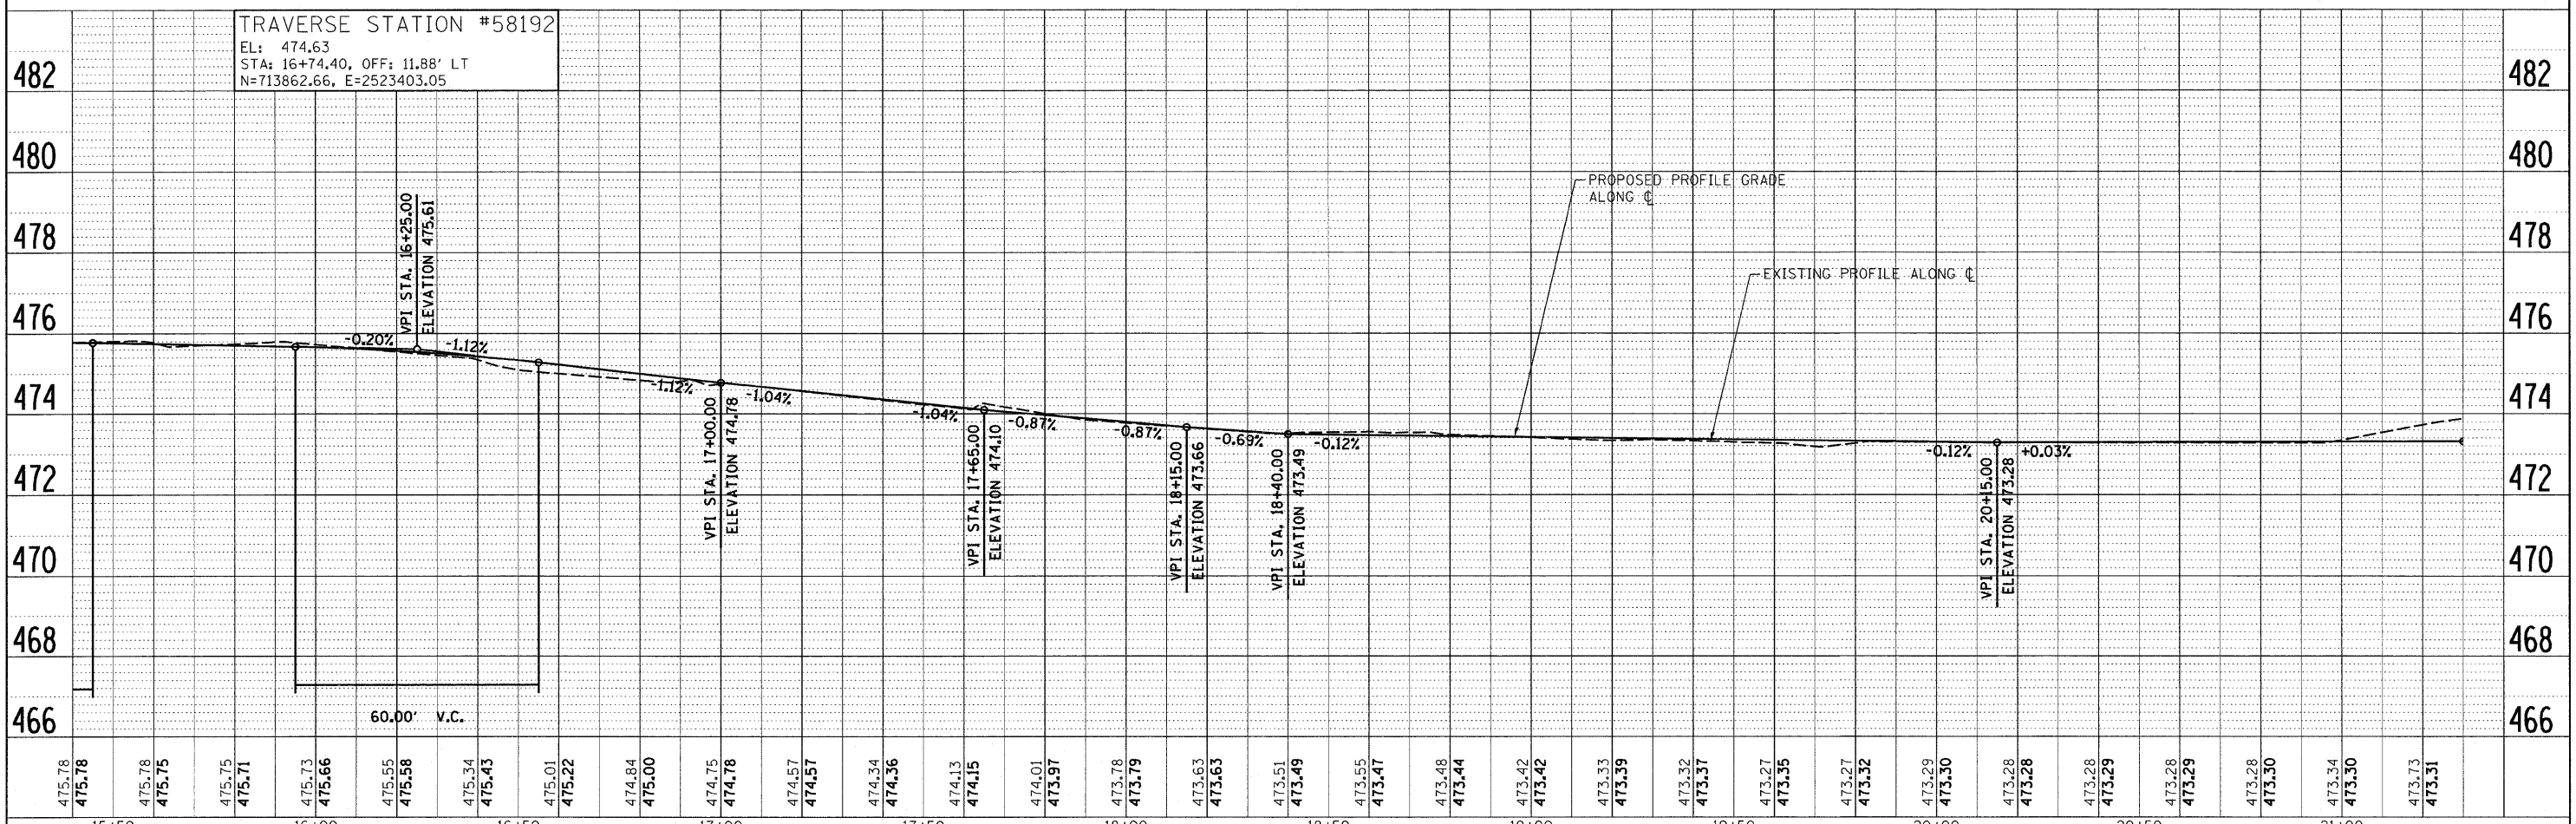


DATE	
BY	
REVISION	
PLAN	
NOTE BOOK	
NO.	
NO.	
NO.	

DATE	
BY	
REVISION	
PROFILE	
NOTE BOOK	
NO.	
NO.	
NO.	

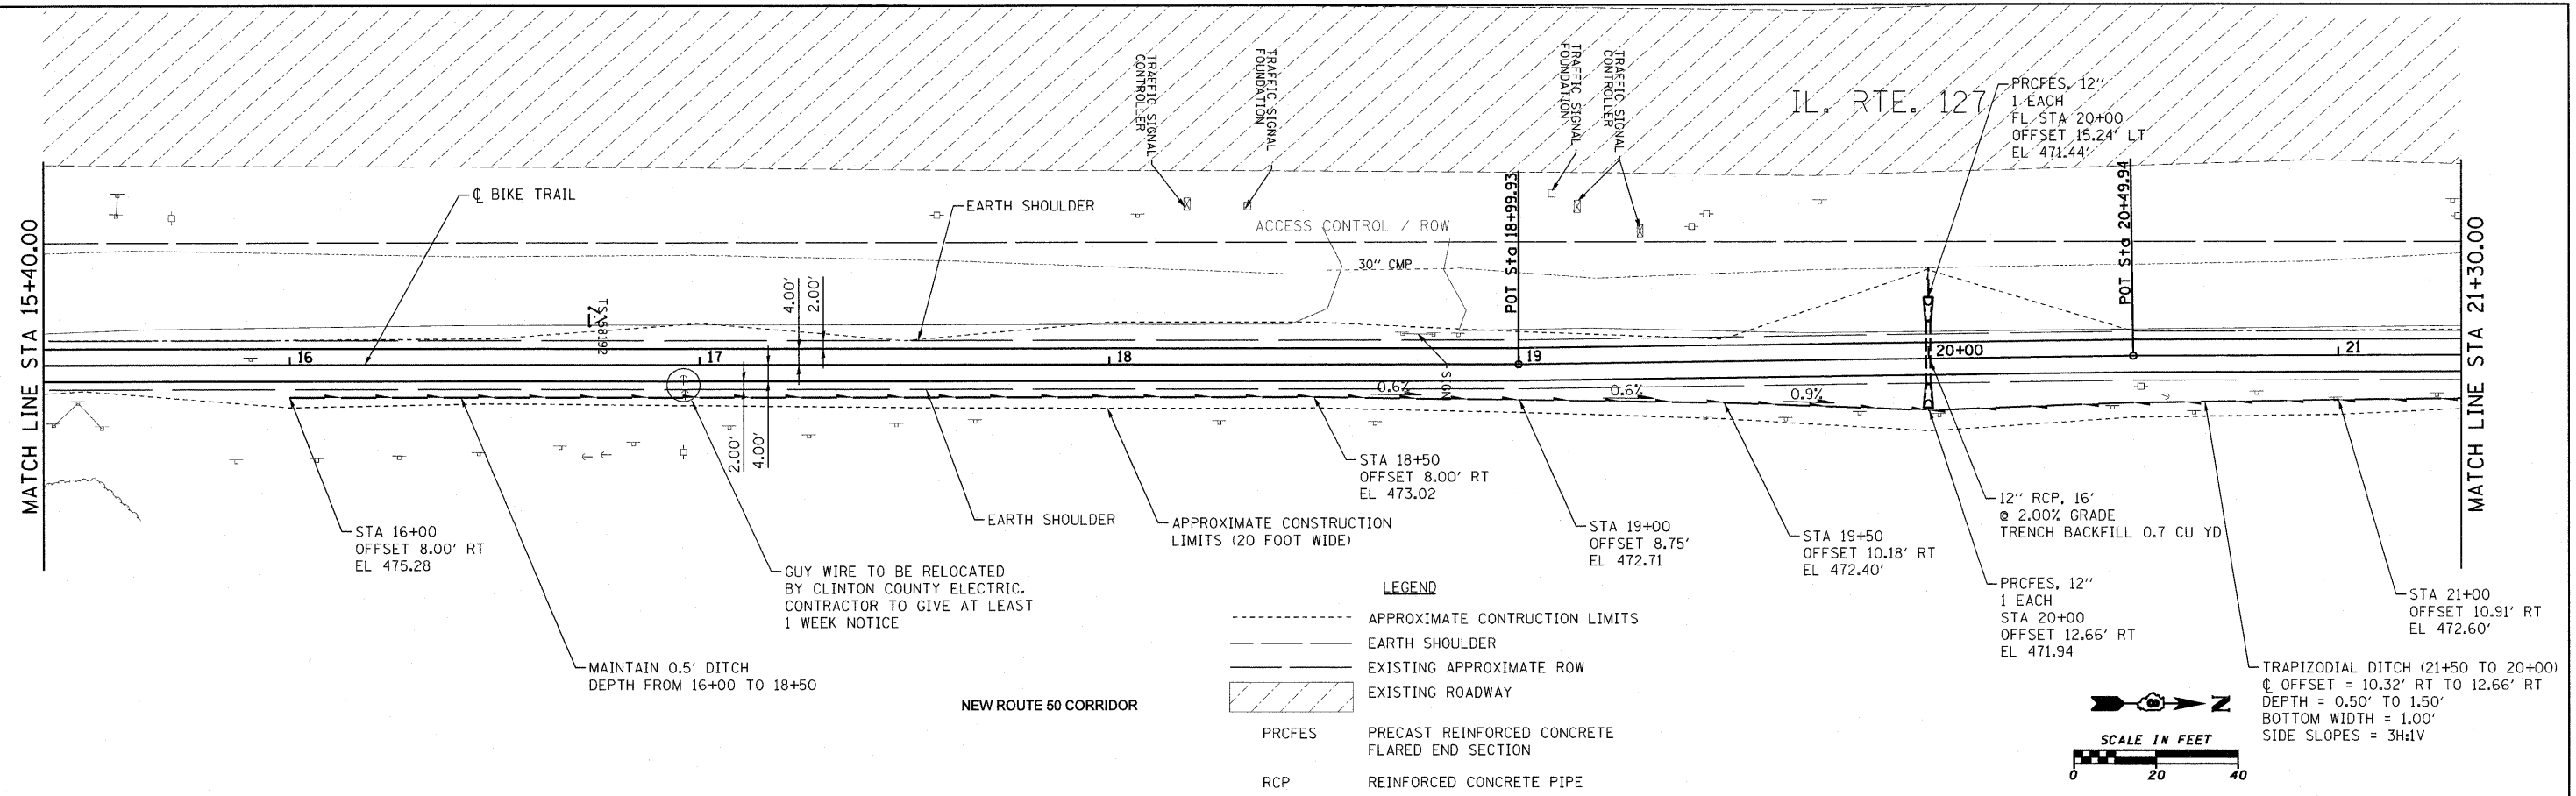

FILE NAME = H:\5819\NC_PP_5819_2.dgn	USER NAME = JUSERDESCR.	DESIGNED - DLD	REVISED -	<b>STATE OF ILLINOIS</b> <b>DEPARTMENT OF TRANSPORTATION</b>	<b>BIKE TRAIL - PLAN AND PROFILE</b>	F.A. RTE.	SECTION	COUNTY	TOTAL SHEETS	SHEET NO.
PLOT SCALE = 20.0000' / IN.	CHECKED - KOJ	REVISED -	REVISED -			06-00025-00-BT	CLINTON	54	9	
PLOT DATE = 7/14/2009	DATE -	REVISED -	REVISED -			CONTRACT NO. 97357				
						FED. ROAD DIST. NO.	ILLINOIS FED. AID PROJECT			