
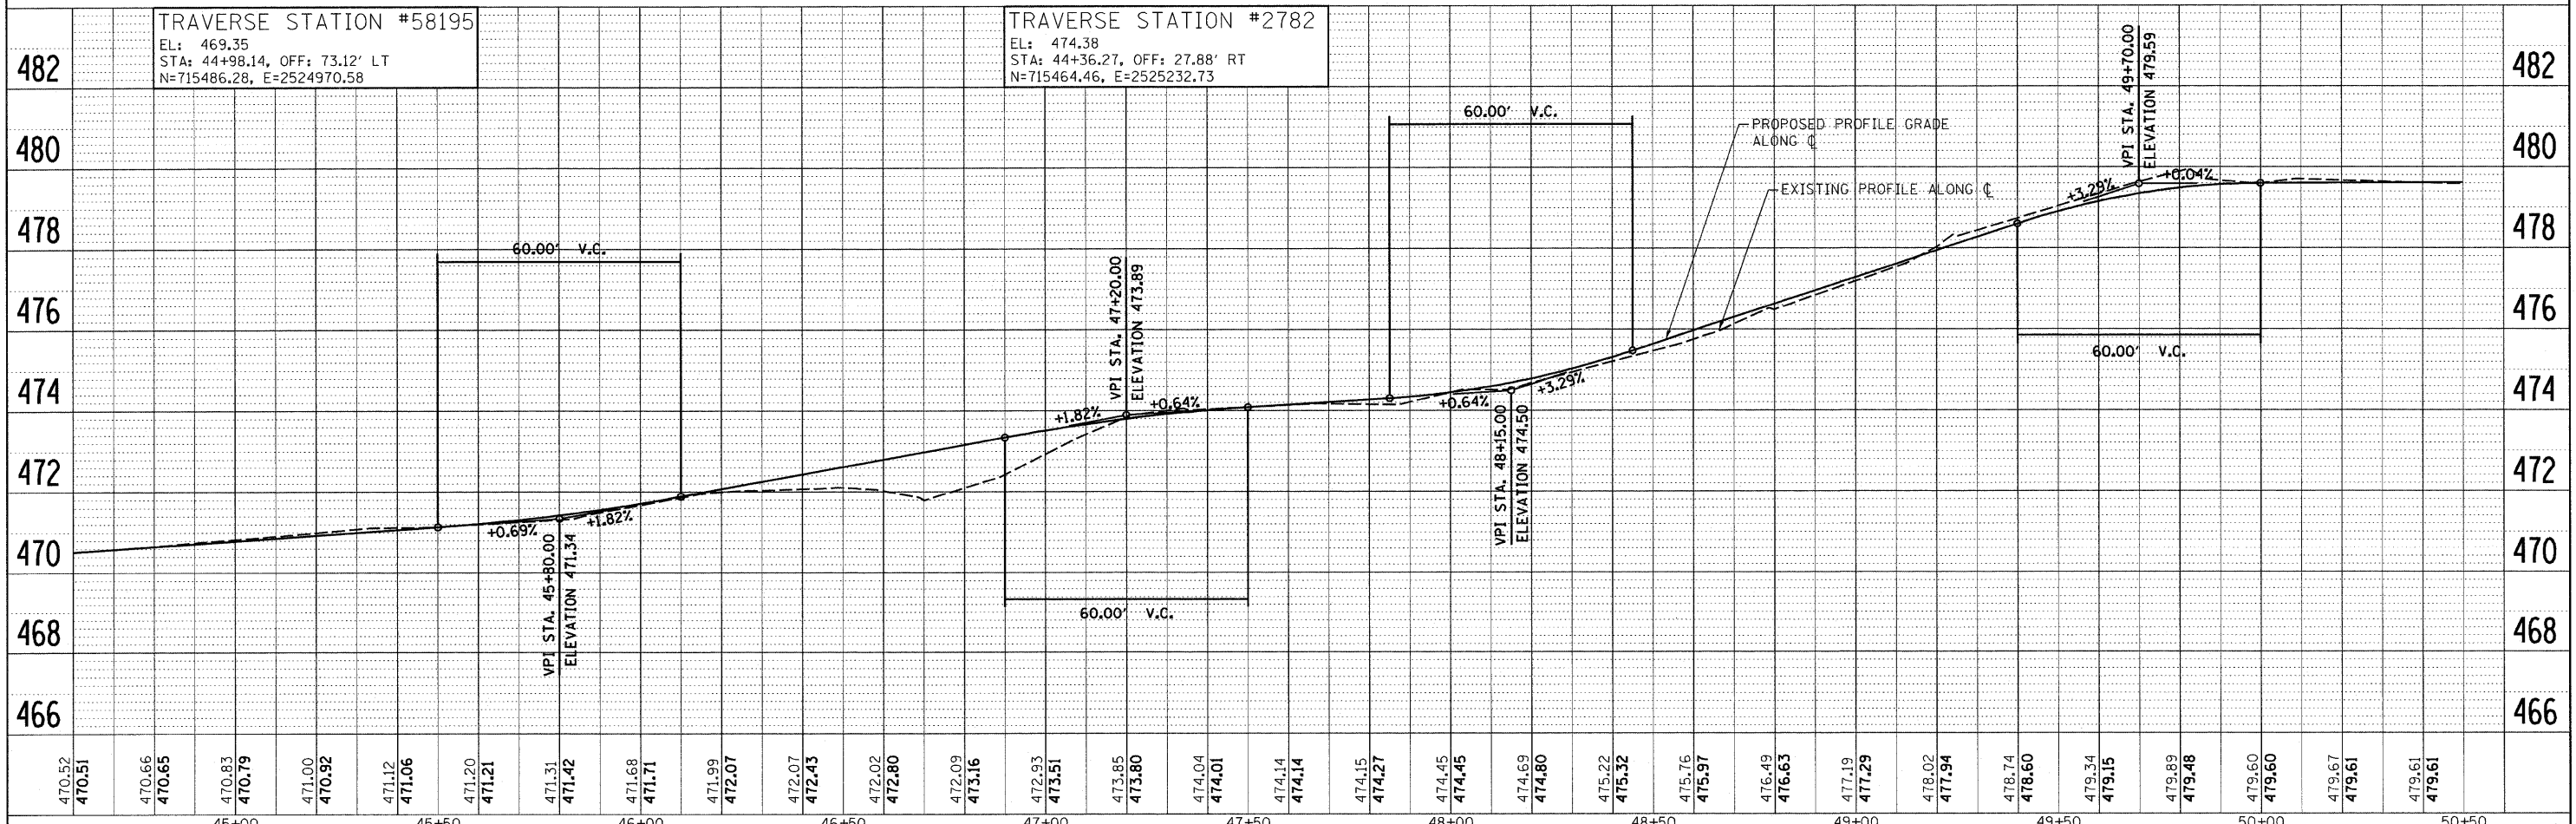


DATE	
BY	
PLAN	
SURVEYED	
ALIGNED	
CHECKED	
RT. OF WAY	
CHECKED	
NO. OF	
FILE	
NAME	

DATE	
BY	
PROFILE	
SURVEYED	
GRADES	
CHECKED	
NO. NOTED	
STRUCTURE	
NOTATIONS	
CHKD	

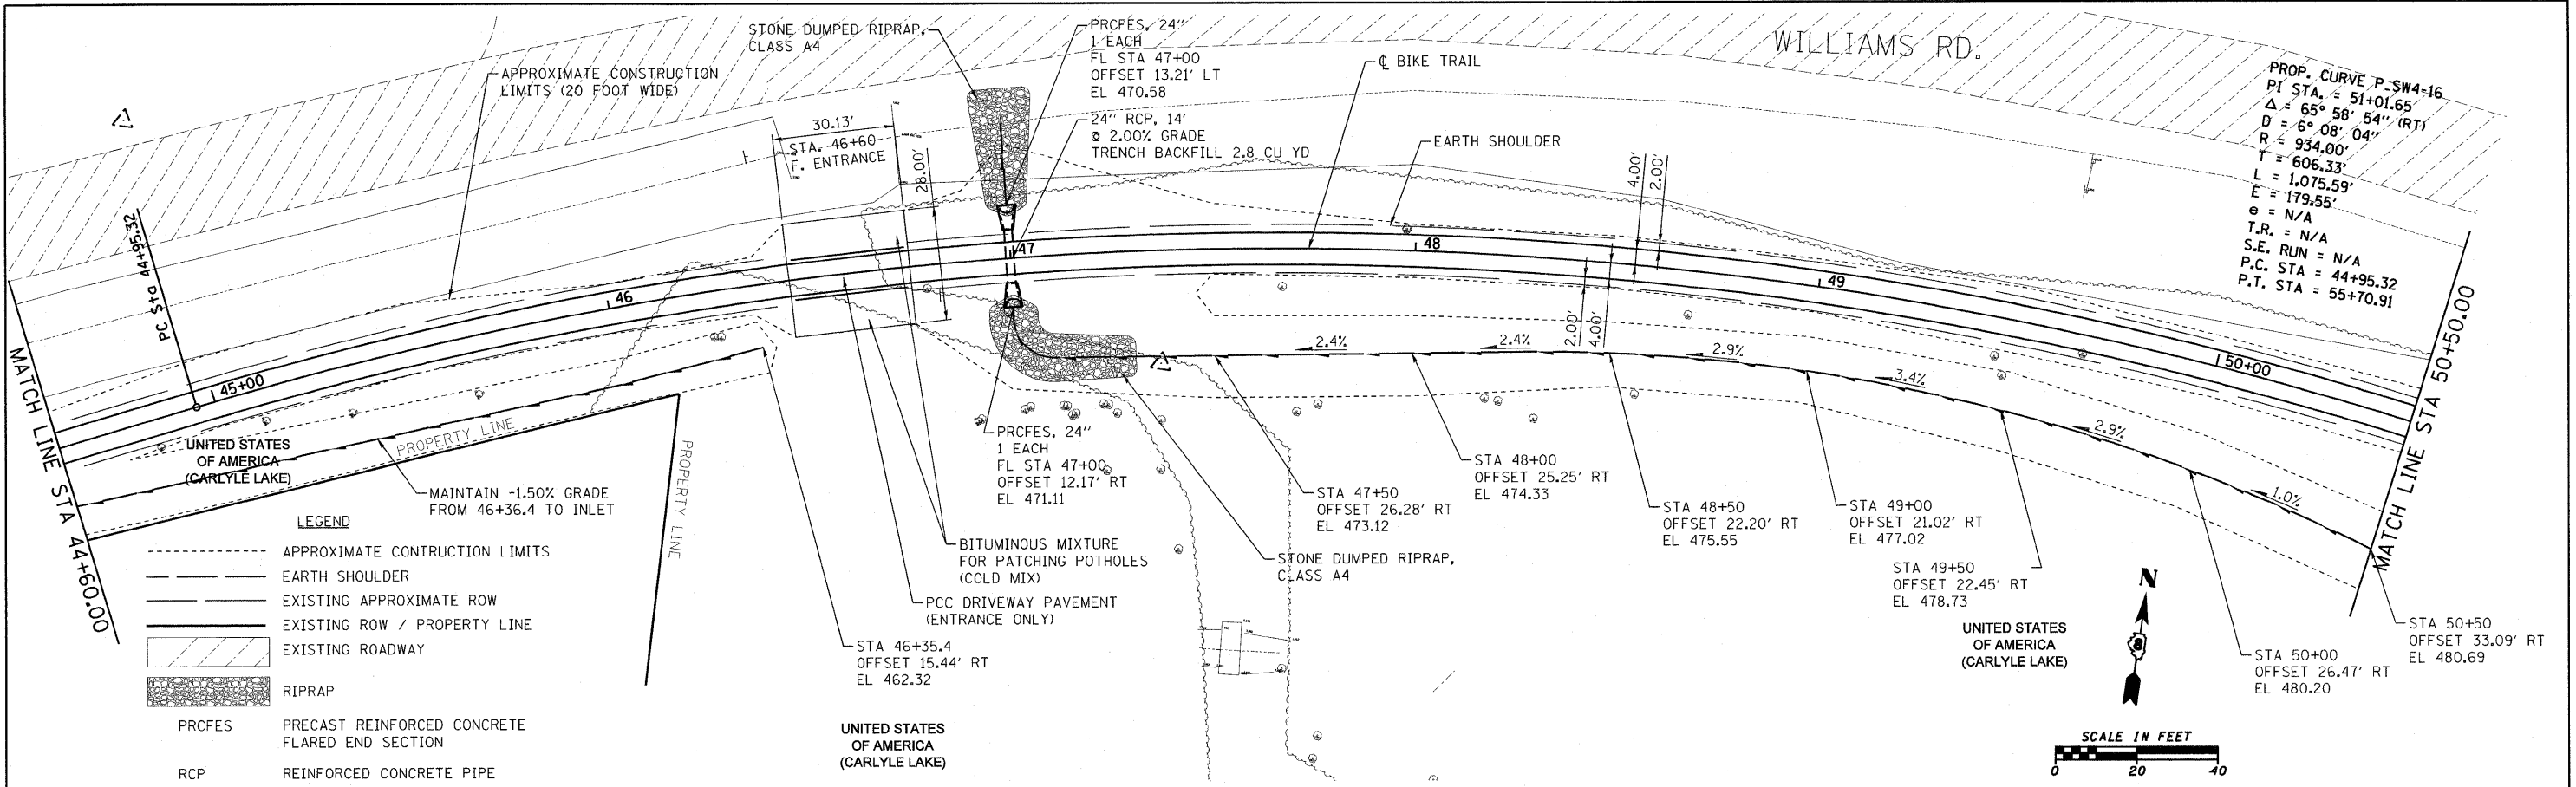

FILE NAME = HA\5819\PC_PP_5819_7.dgn	USER NAME = _USERDESCR_	DESIGNED - DLD	REVISED -	STATE OF ILLINOIS DEPARTMENT OF TRANSPORTATION	BIKE TRAIL - PLAN AND PROFILE	F.A. RTE.	SECTION	COUNTY	TOTAL SHEETS	SHEET NO.
PLOT SCALE = 20.0000' / IN.	CHECKED - KOJ	REVISED -	REVISED -			06-00025-00-BT	CLINTON	54	14	
PLOT DATE = 7/14/2008	DATE -	REVISED -	REVISED -			CONTRACT NO. 97357				
						FED. ROAD DIST. NO.	ILLINOIS FED. AID PROJECT			

HMG JOB NO 5819