 
 



IL. RTE. 127


MATCH LINE STA 21+50

MATCH LINE STA 27+50


LEGEND

-  SEEDING
-  TEMPORARY DITCH CHECK
-  INLET AND PIPE PROTECTION


SCALE IN FEET

 

ACCESS CONTROL / ROW

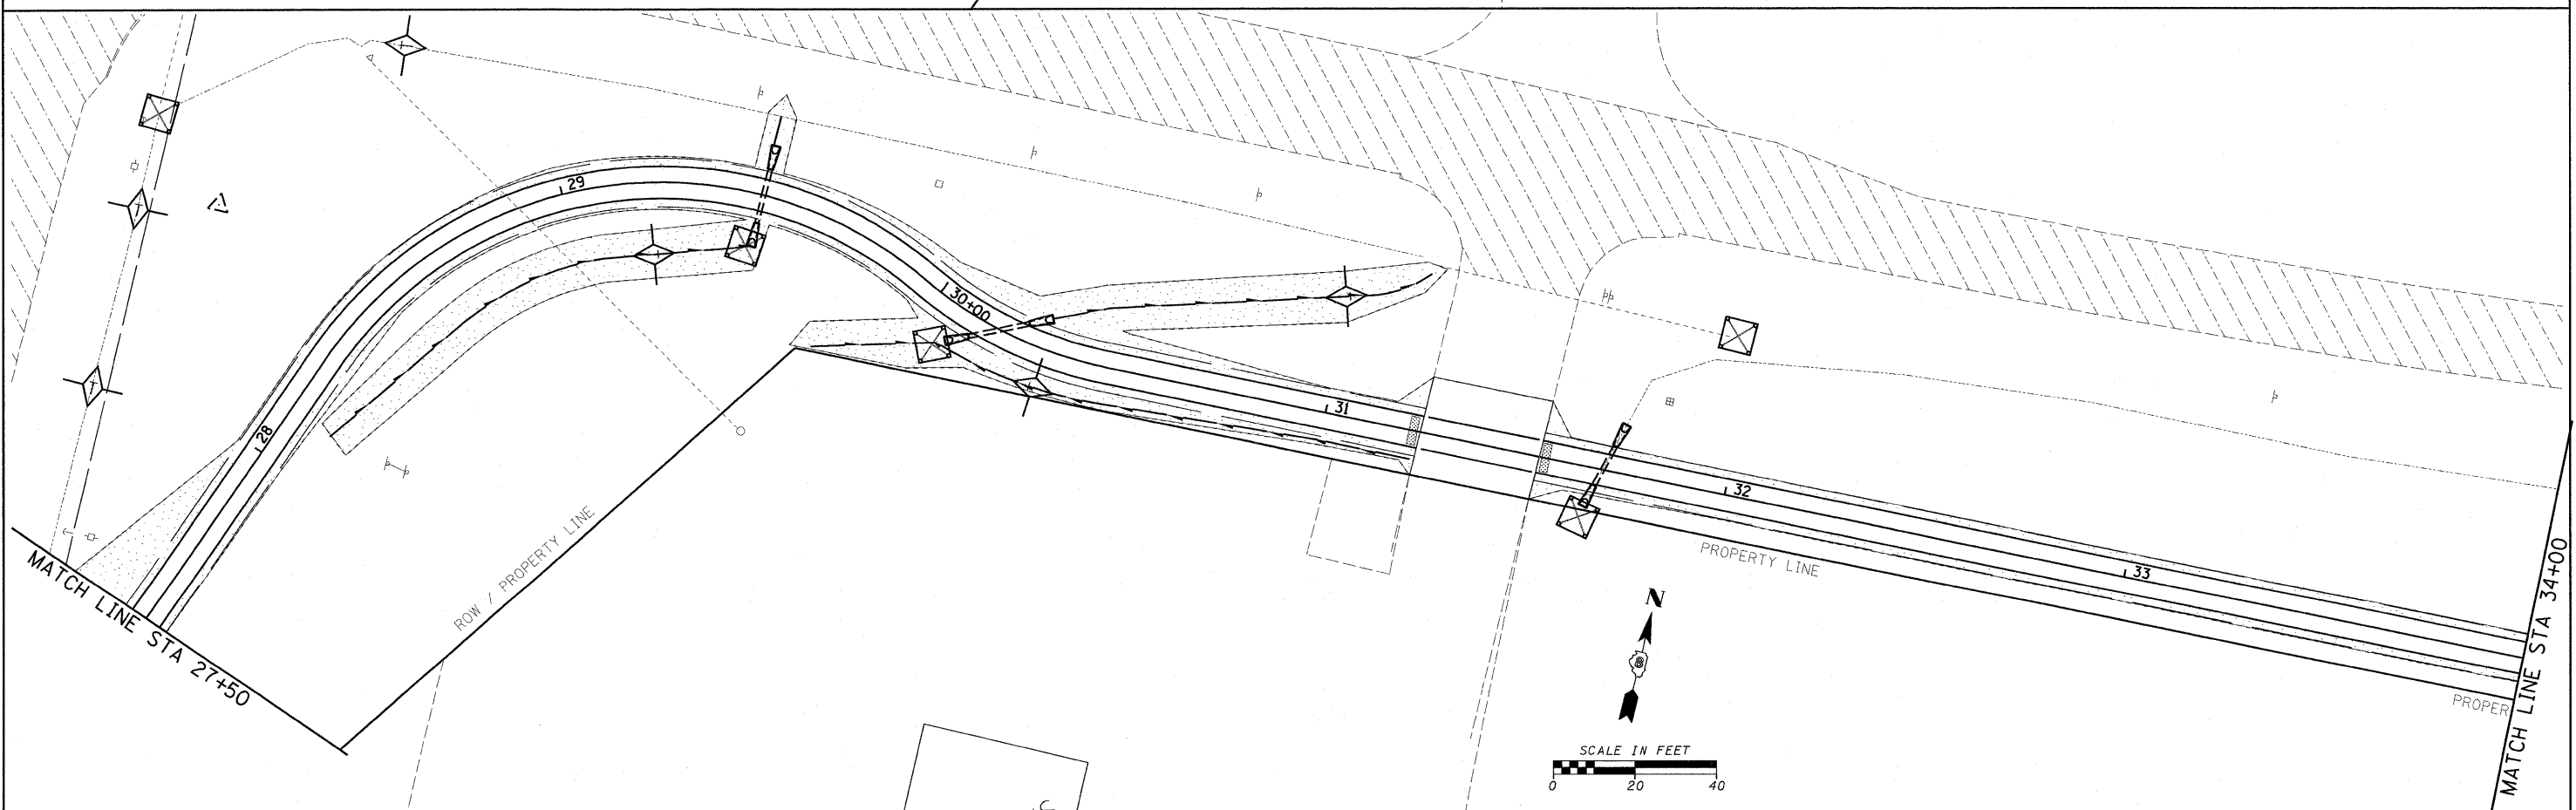

SCALE IN FEET

 

FILE NAME = H:\5819\AC_SWPPP_5819_2.dgn	USER NAME = _USERDESCR_	DESIGNED - DLD	REVISOR -	STATE OF ILLINOIS DEPARTMENT OF TRANSPORTATION	BIKE TRAIL - EROSION CONTROL PLAN	F.A. RTE.	SECTION	COUNTY	TOTAL SHEETS	SHEET NO.
	PLOT SCALE = 20,0000' / IN.	DRAWN - KOJ	REVISOR -			06-00025-00-BT	CLINTON	54	21	
	PLOT DATE = 7/14/2008	CHECKED -	REVISOR -			CONTRACT NO. 97357				
		DATE -	REVISOR -			FED. ROAD DIST. NO.	ILLINOIS FED. AID PROJECT			
HENRY, MEISENHEIMER & GENDE, INC., LAKE RD. P.O. BOX 70, CARLYLE, IL. 62231 PHONE (618)-594-3711 WWW.HMGENGINEERS.COM					SCALE:	SHEET NO. OF SHEETS STA. TO STA.				

HMC JOB NO 5819