


FILE NAME : D:\6053-sh1-01-Grading and Drainage-Ramp B.dgn

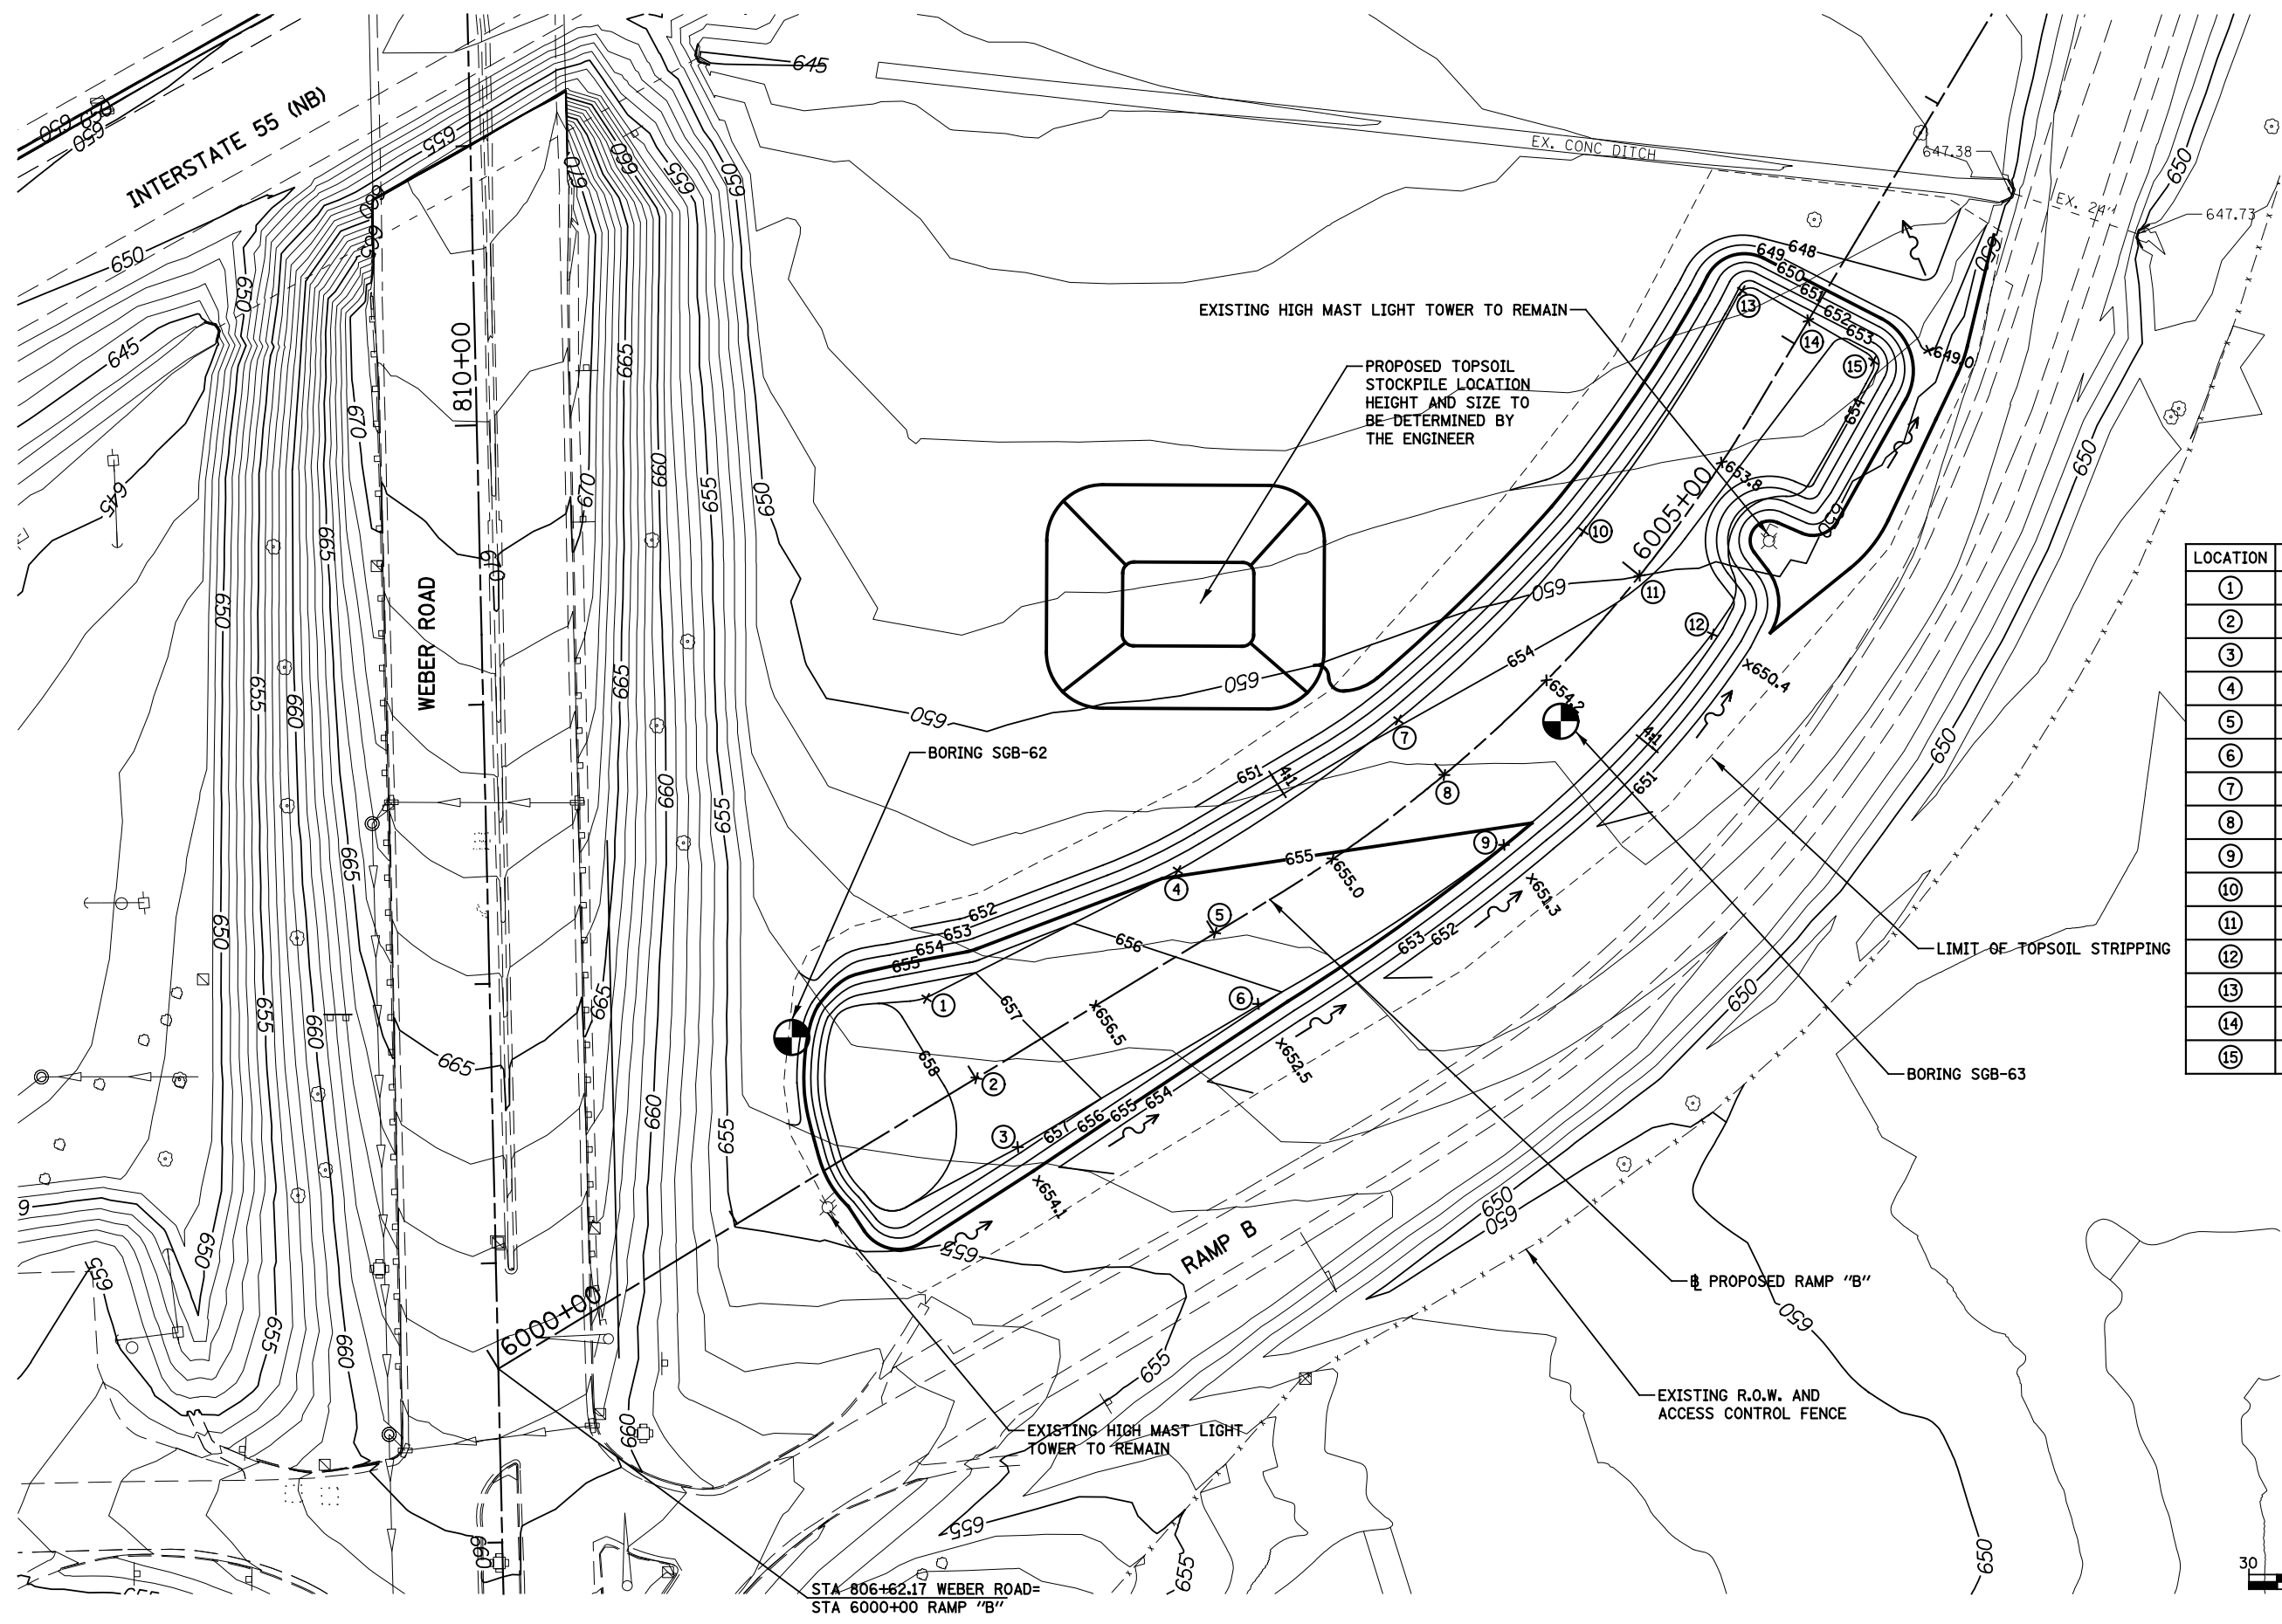

LOCATION	STATION	OFFSET	ELEVATION
①	6002+00	33.7 LT	657.2
②	6002+00	0.0	657.5
③	6002+00	29.1 RT	657.8
④	6003+00	26.0 LT	655.0
⑤	6003+00	0.0	655.5
⑥	6003+00	30.1 RT	656.1
⑦	6004+00	25.7 LT	653.9
⑧	6004+00	0.0	654.4
⑨	6004+00	33.2 RT	655.1
⑩	6005+00	25.7 LT	653.4
⑪	6005+00	0.0	653.9
⑫	6005+00	29.1 RT	654.5
⑬	6006+00	26.2 LT	653.2
⑭	6006+00	0.0	653.8
⑮	6006+00	33.2 RT	654.3

USER NAME : mmaestra	DESIGNED PAW	REVISED -
PLOT SCALE : 1:60.0004	DRAWN PAW	REVISED -
PLOT DATE : 7/31/2014	CHECKED PJO	REVISED -
	DATE 7/31/2014	REVISED -

**STATE OF ILLINOIS  
DEPARTMENT OF TRANSPORTATION**

**GRADING AND DRAINAGE PLAN - RAMP B**

SCALE: AS SHOWN    SHEET NO. 1 OF 2 SHEETS    STA.                    TO STA.

F.A.I. RTE.	SECTION	COUNTY	TOTAL SHEETS	SHEET NO.
55	(99-1HB-1)A	WILL	33	19
CONTRACT NO. 60Y53			ILLINOIS FED. AID PROJECT	