

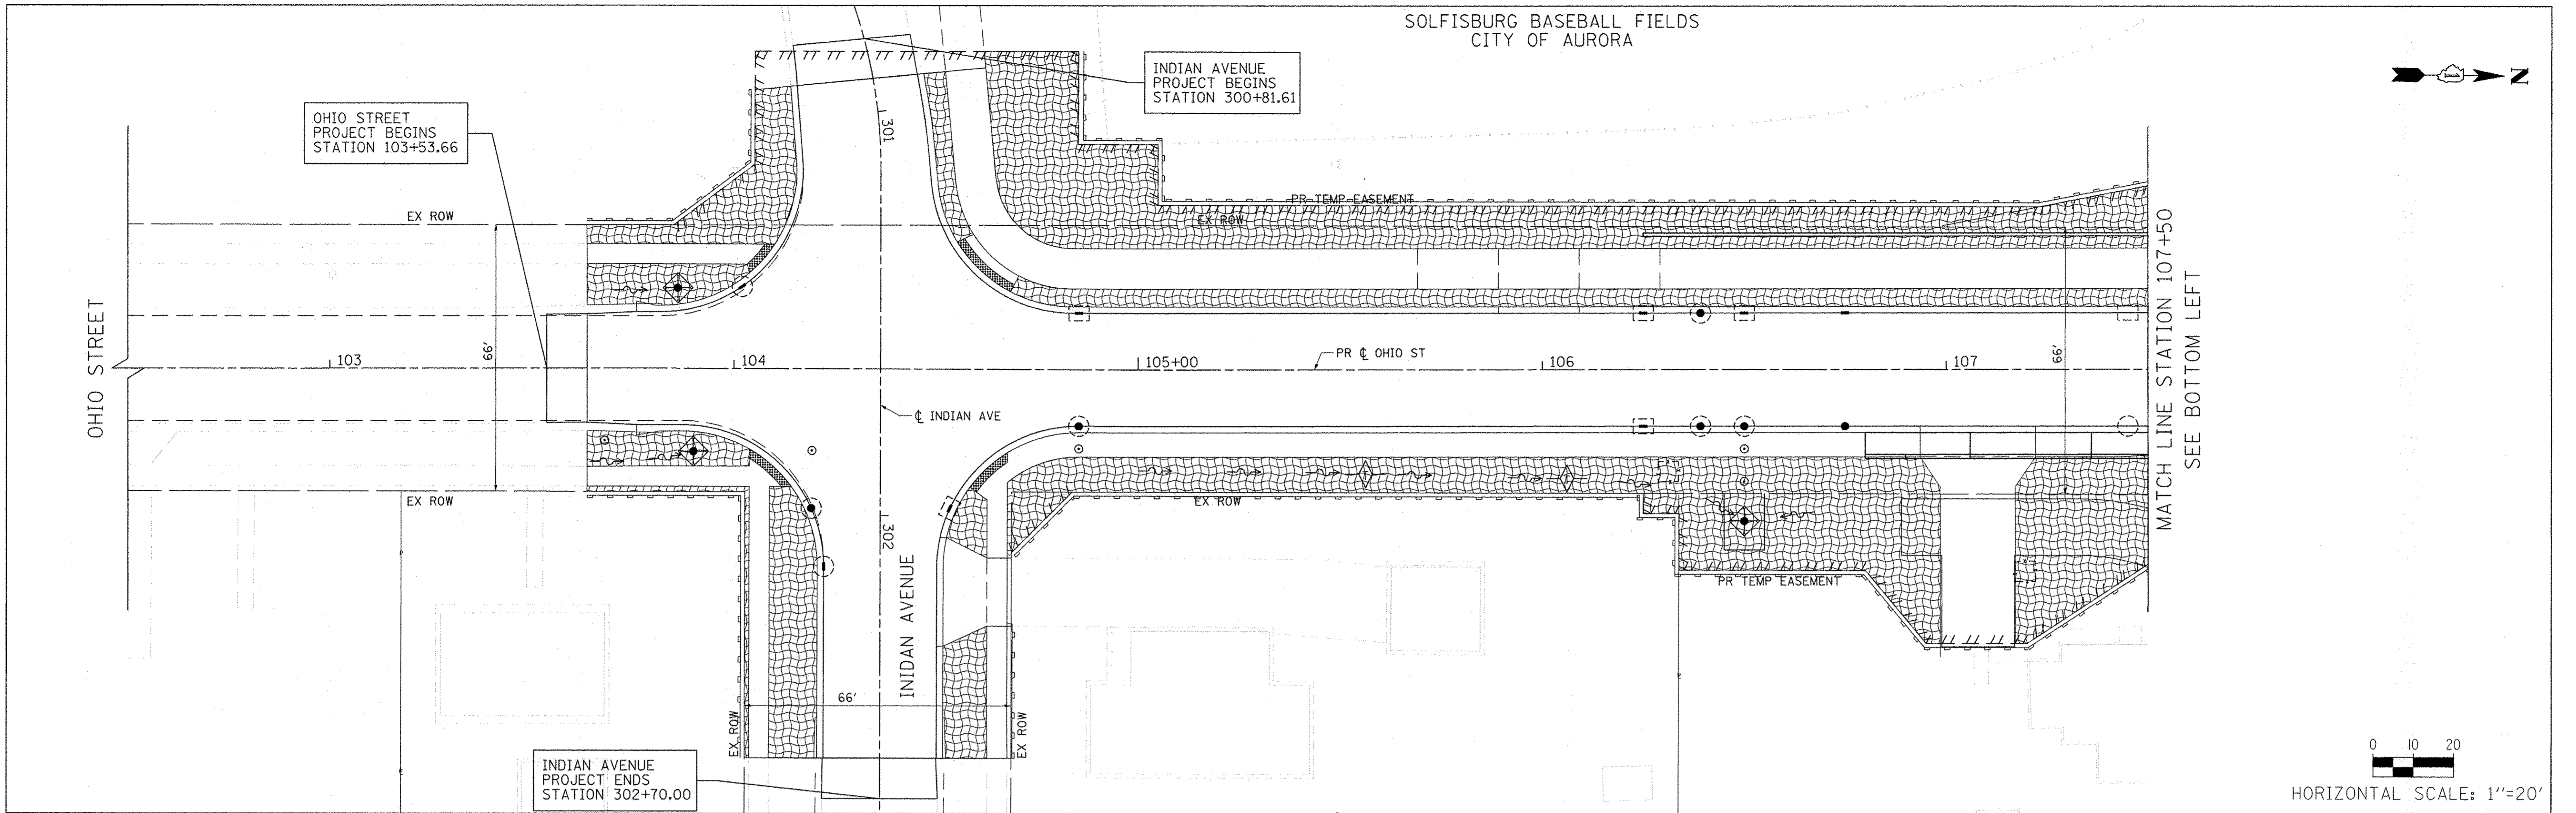


SOLFISBURG BASEBALL FIELDS  
CITY OF AURORA

 

0 10 20  
HORIZONTAL SCALE: 1"=20'

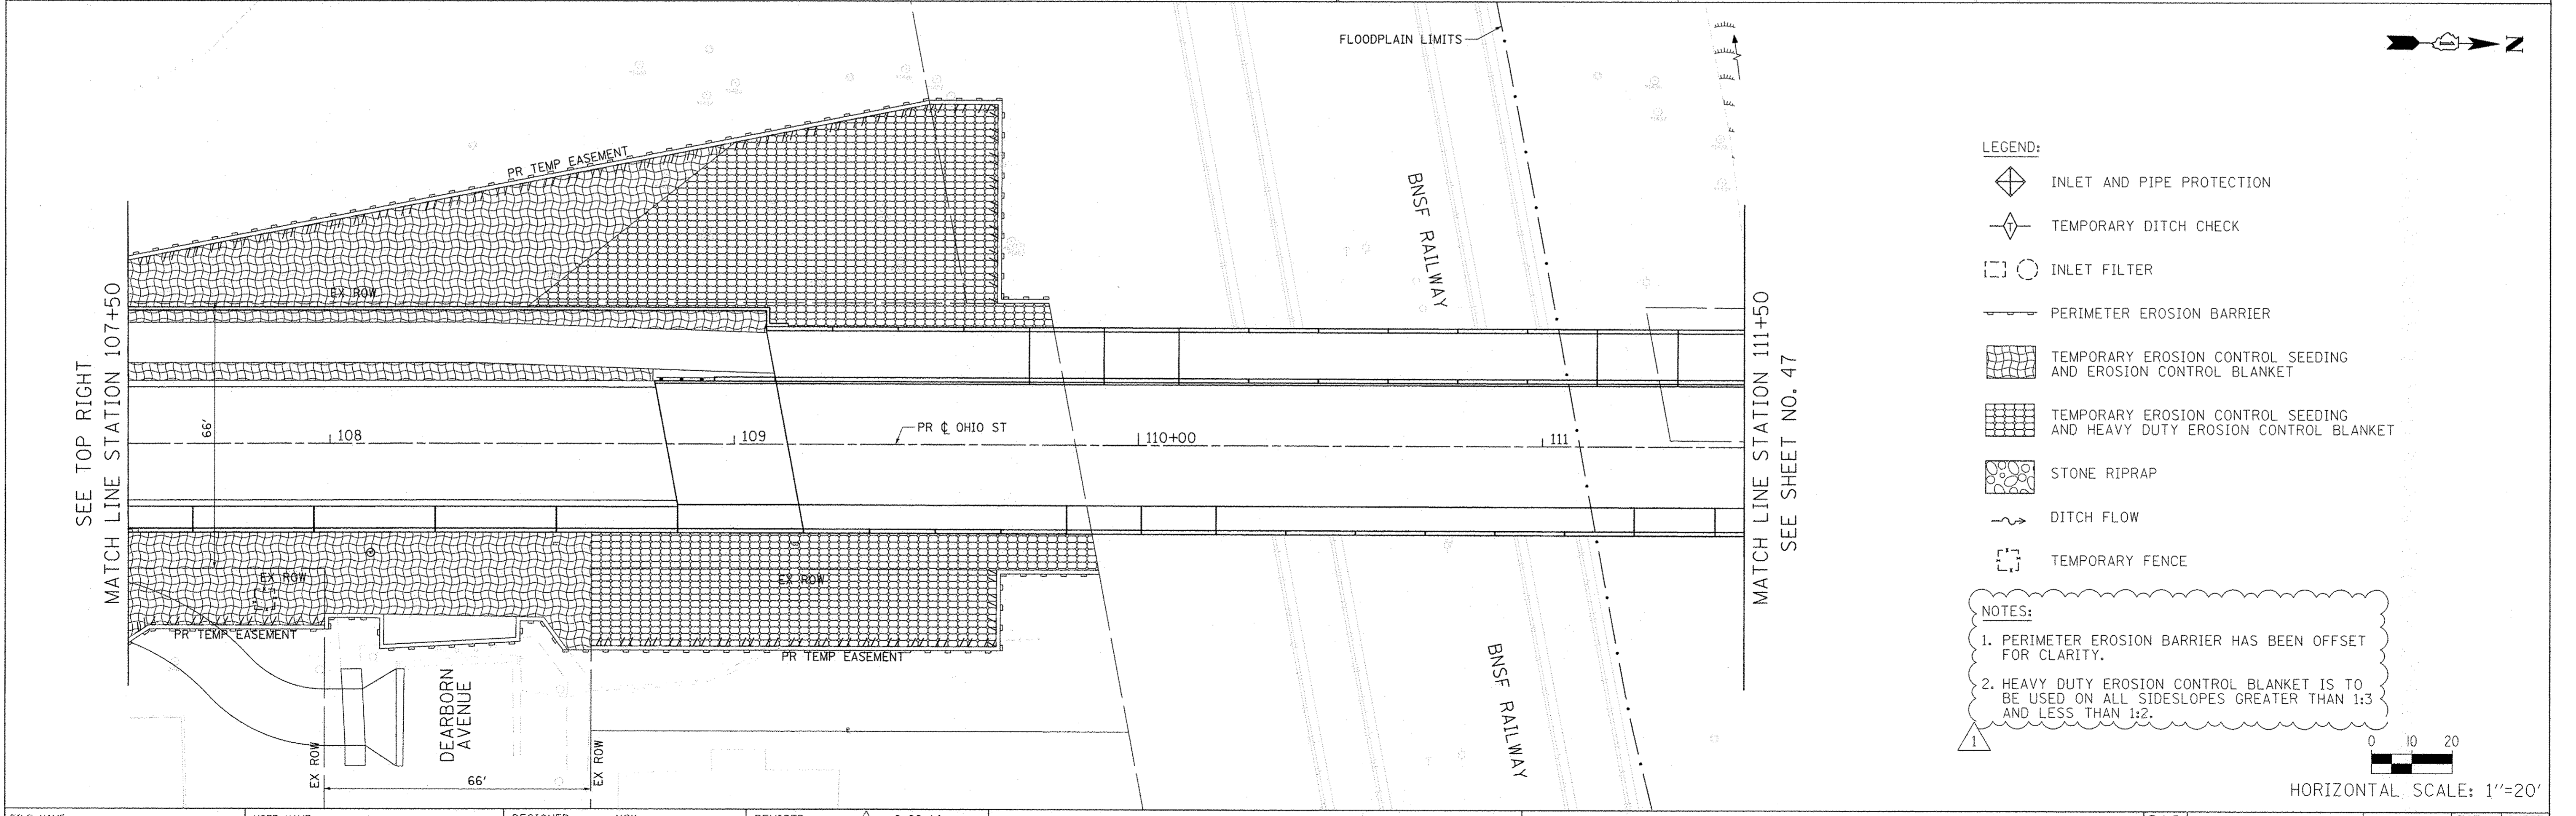

0 10 20  
HORIZONTAL SCALE: 1"=20'

LEGEND:

- INLET AND PIPE PROTECTION
- TEMPORARY DITCH CHECK
- INLET FILTER
- PERIMETER EROSION BARRIER
- TEMPORARY EROSION CONTROL SEEDING AND EROSION CONTROL BLANKET
- TEMPORARY EROSION CONTROL SEEDING AND HEAVY DUTY EROSION CONTROL BLANKET
- STONE RIPRAP
- DITCH FLOW
- TEMPORARY FENCE

NOTES:

1. PERIMETER EROSION BARRIER HAS BEEN OFFSET FOR CLARITY.
2. HEAVY DUTY EROSION CONTROL BLANKET IS TO BE USED ON ALL SIDESLOPES GREATER THAN 1:3 AND LESS THAN 1:2.

FILE NAME = G:\CH11\0130\Road\Sheets\DI0130-SHT-EC-1.dgn	USER NAME = ajpondexter	DESIGNED - YSK	REVISED - 8-22-14
		DRAWN - YSK	REVISED -
		CHECKED - MWS	REVISED -
		DATE - 8/22/14	REVISED -
*MODELNAME\$	PLOT DATE = 8/22/2014		

STATE OF ILLINOIS  
DEPARTMENT OF TRANSPORTATION

EROSION AND SEDIMENT CONTROL PLAN

SCALE: 1"=20' SHEET NO. 46 OF 136 SHEETS STA. 103+53.66 TO STA. 111+50

F.A.P. RTE.	SECTION	COUNTY	TOTAL SHEETS	SHEET NO.
4087	08-00278-00-BR	KANE	136	46
CONTRACT NO. 63859				
[ILLINOIS] FED. AID PROJECT				