


0 10 20
HORIZONTAL SCALE: 1"=20'

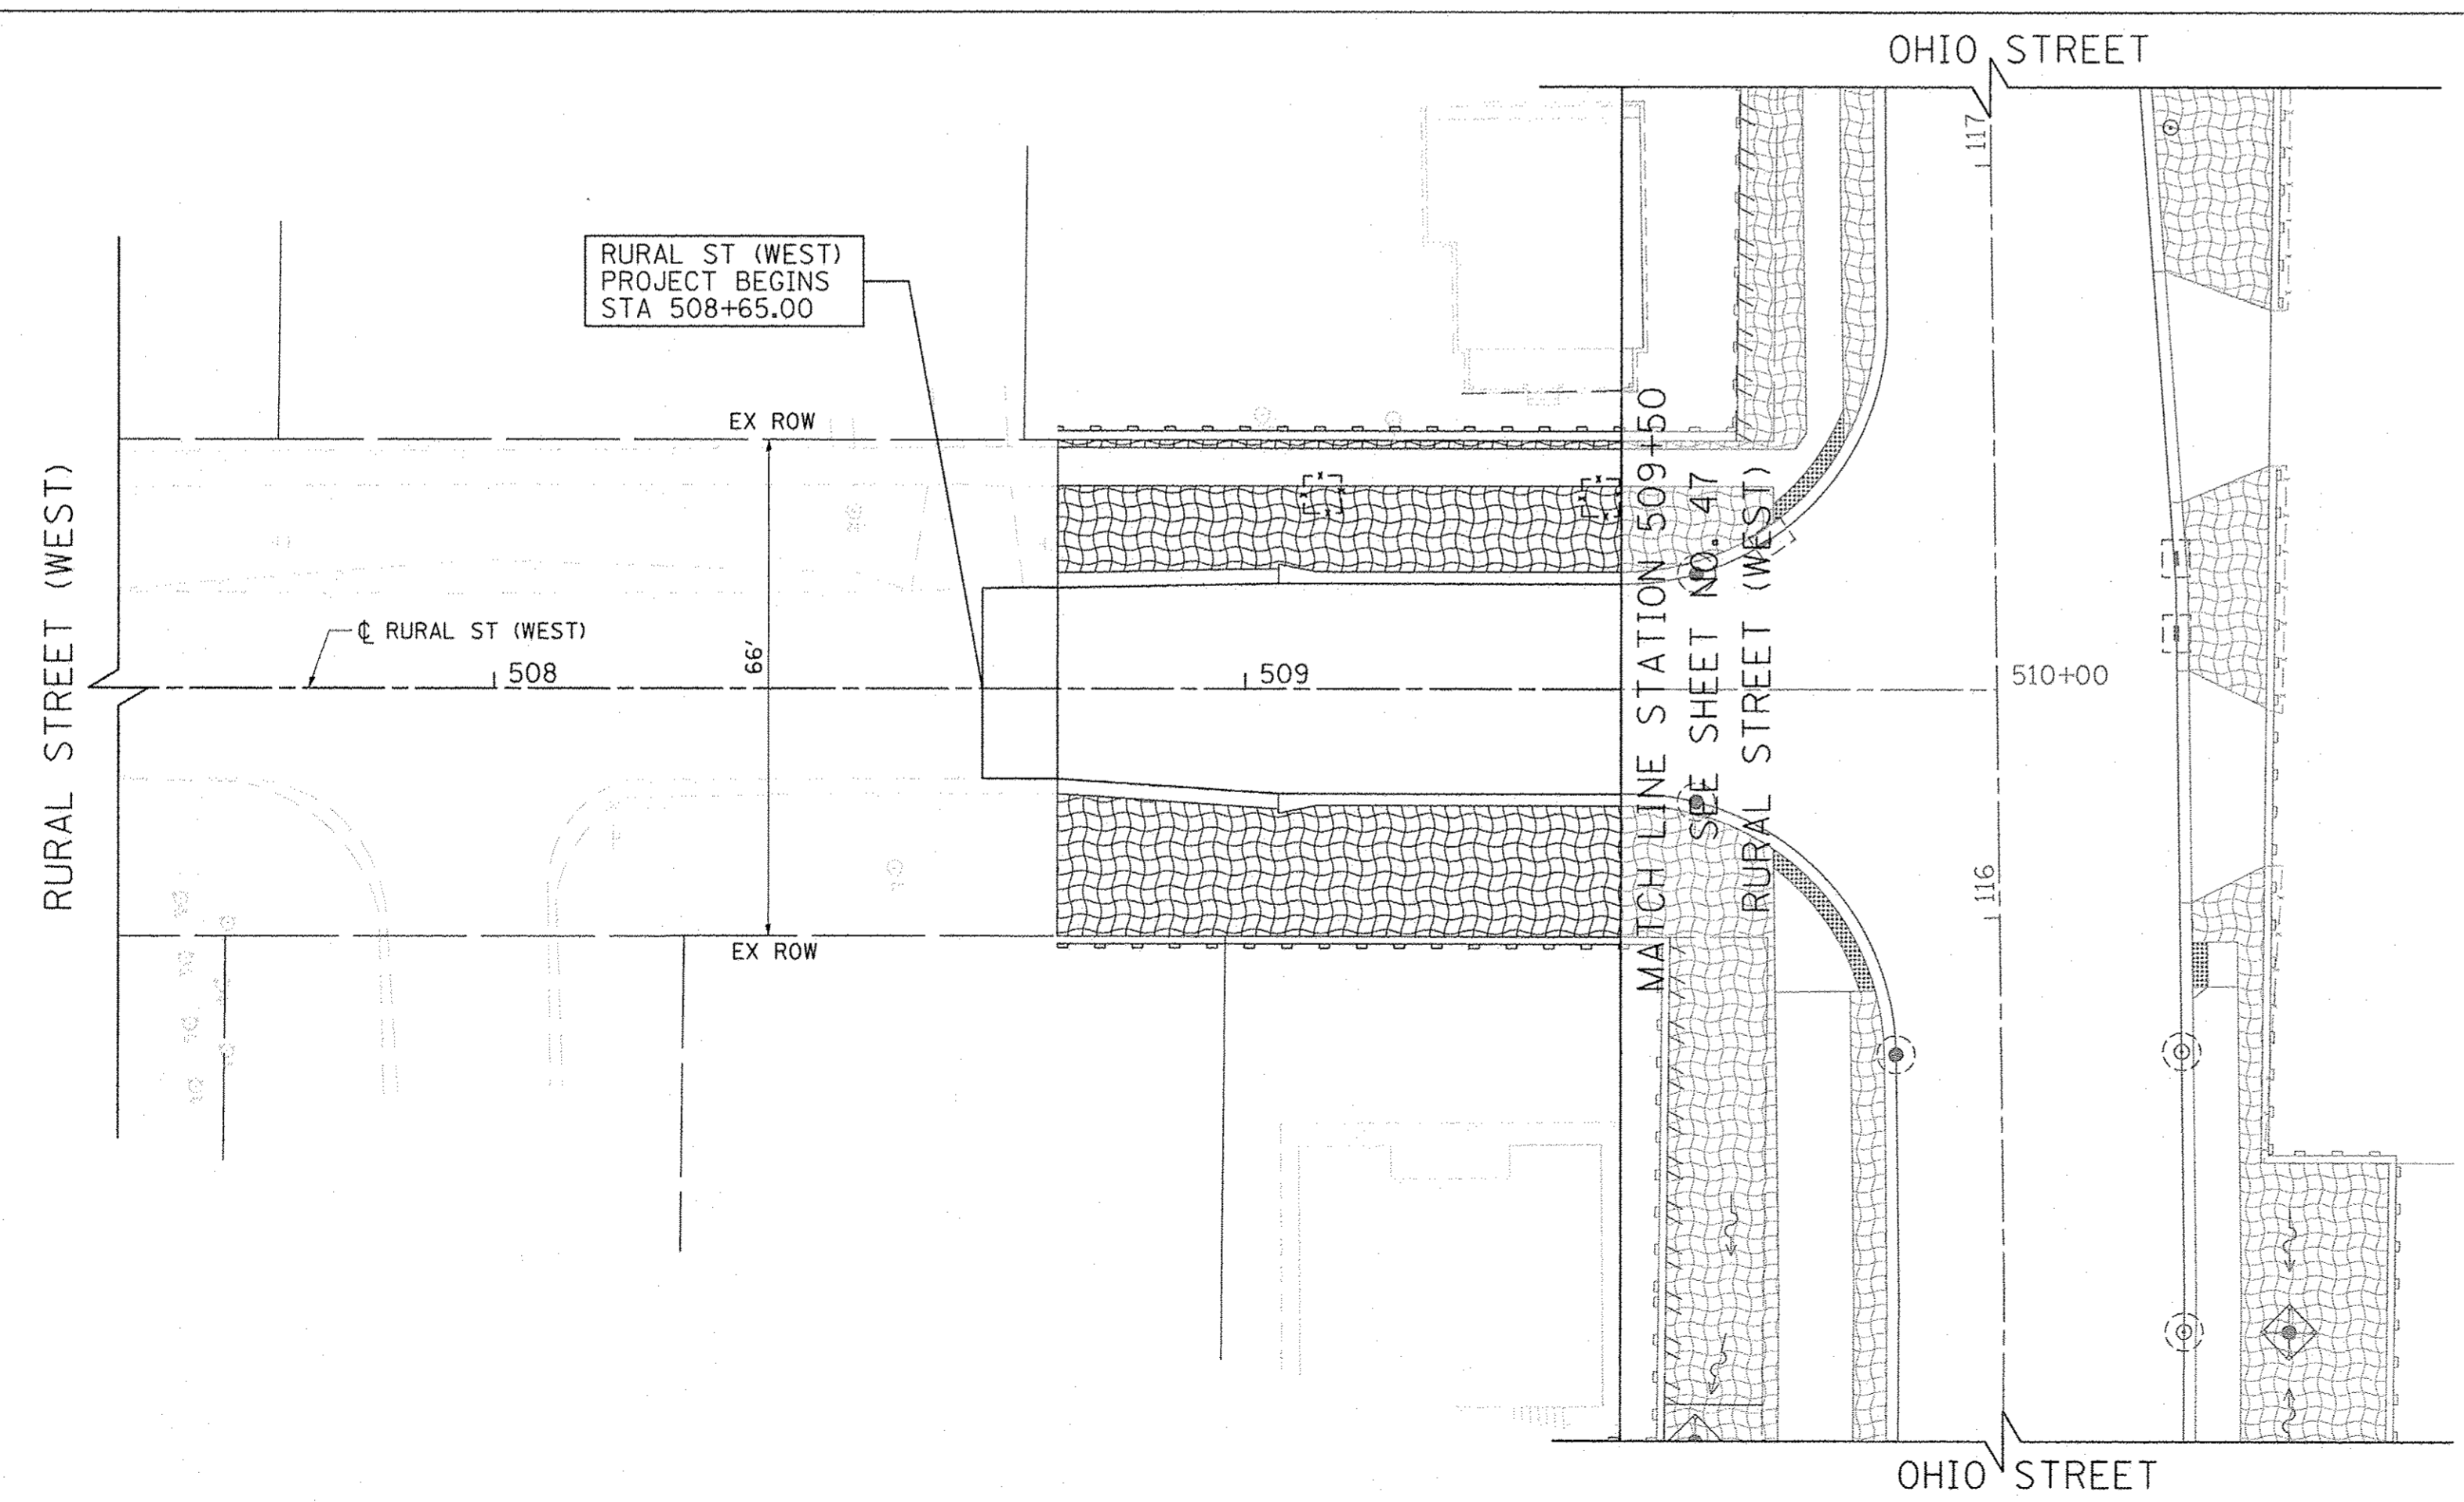

- LEGEND:**
- INLET AND PIPE PROTECTION
 - TEMPORARY DITCH CHECK
 - INLET FILTER
 - PERIMETER EROSION BARRIER
 - TEMPORARY EROSION CONTROL SEEDING AND EROSION CONTROL BLANKET
 - TEMPORARY EROSION CONTROL SEEDING AND HEAVY DUTY EROSION CONTROL BLANKET
 - STONE RIPRAP
 - DITCH FLOW
 - TEMPORARY FENCE

NOTES:

1. PERIMETER EROSION BARRIER HAS BEEN OFFSET FOR CLARITY.
2. HEAVY DUTY EROSION CONTROL BLANKET IS TO BE USED ON ALL SIDESLOPES GREATER THAN 1:3 AND LESS THAN 1:2.

0 10 20
HORIZONTAL SCALE: 1"=20'

FILE NAME = G:\CHI1\0130\Road\Sheets\DI0130-SHT-EC-3.dgn	USER NAME = a_jpondexter	DESIGNED - YSK	REVISED - 8-22-14	STATE OF ILLINOIS DEPARTMENT OF TRANSPORTATION	EROSION AND SEDIMENT CONTROL PLAN	F.A.P. RTE. 4087	SECTION 08-00278-00-BR	COUNTY KANE	TOTAL SHEETS 136	SHEET NO. 48	
PLOT SCALE = N/A	CHECKED - MWS	REVISED -	REVISED -			CONTRACT NO. 63859					
PLOT DATE = 8/22/2014	DATE - 8/22/14	REVISED -	REVISED -			ILLINOIS FED. AID PROJECT					
						SCALE: 1"=20'		SHEET NO. 48 OF 136 SHEETS		STA. TO STA.	