


TYPICAL EROSION CONTROL SECTION F.A.I. 70
 2.5 MI EAST OF I-270/55 INTERCHANGE TO 0.1 MI W OF PRAIRIE RD
 STA. 1028+40.00 TO STA. 1588+00.00

I 70 UNDERPASS LOCATIONS EB & WB
 STA 1084+00.00 TO STA 1094+00.00
 STA 1222+50.00 TO STA 1232+50.00
 STA 1288+20.00 TO STA 1298+20.00
 STA 1402+63.21 TO STA 1412+63.21

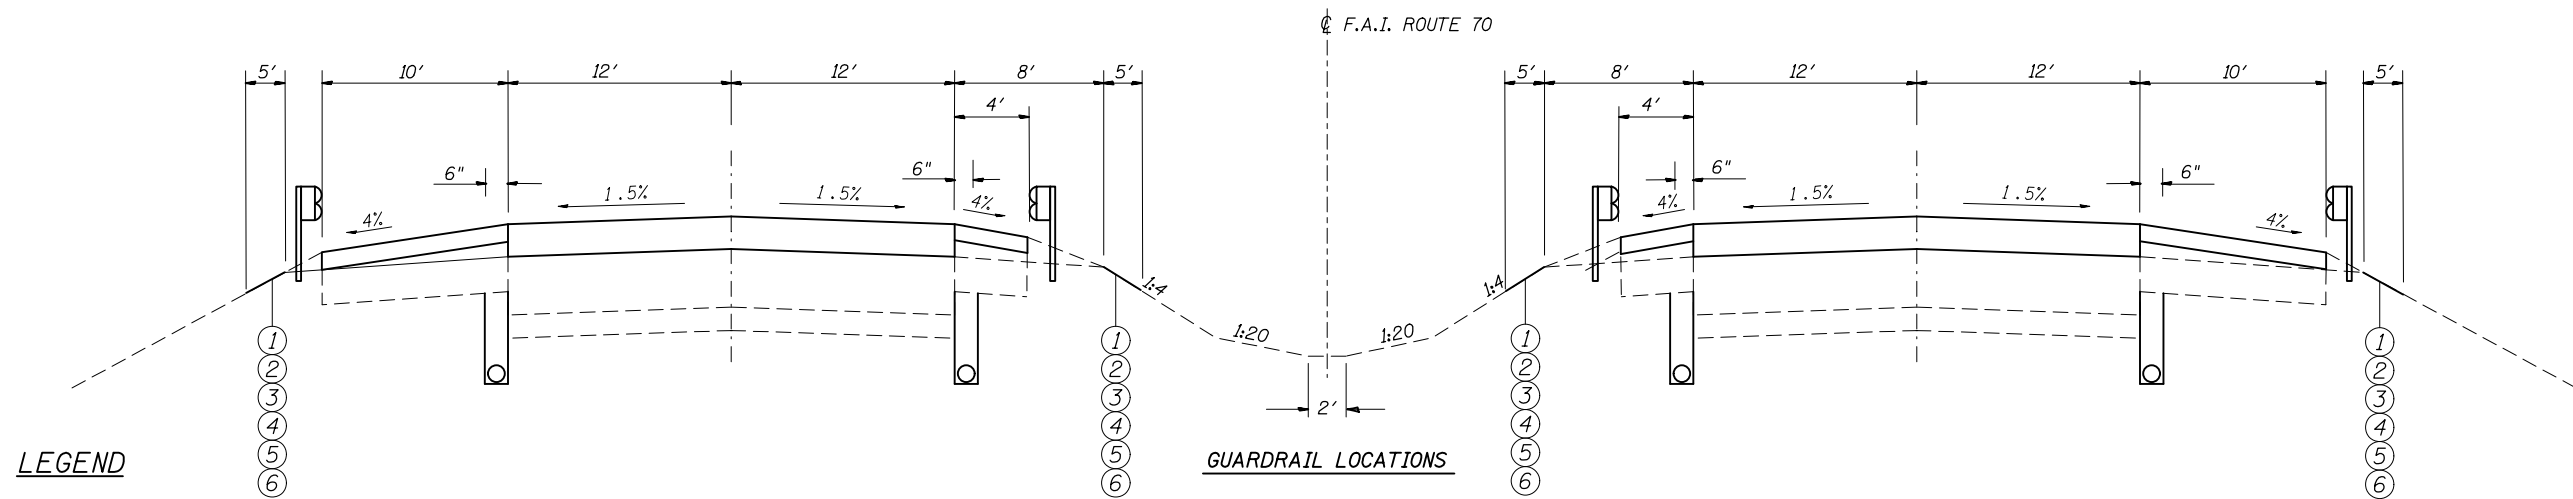

- LEGEND**
- ① PROPOSED SEEDING CLASS 2A
 - ② PROPOSED NITROGEN FERTILIZER NUTRIENT
 - ③ PROPOSED PHOSPHOROUS FERTILIZER NUTRIENT
 - ④ PROPOSED POTASSIUM FERTILIZER NUTRIENT
 - ⑤ PROPOSED EROSION CONTROL BLANKET
 - ⑥ PROPOSED TEMPORARY EROSION CONTROL SEEDING

FILE NAME =	USER NAME = \$USER*	DESIGNED - JBW	REVISED -
FILEL		DRAWN - JBW	REVISED -
	PLOT SCALE = \$SCALE*	CHECKED -	REVISED -
	PLOT DATE = \$DATE*	DATE -	REVISED -

STATE OF ILLINOIS
 DEPARTMENT OF TRANSPORTATION

EROSION CONTROL DETAIL

SCALE: SHEET NO. OF SHEETS STA. TO STA.

F.A.I. RTE.	SECTION	COUNTY	TOTAL SHEETS	SHEET NO.
70	60-(11,12)RS-3	MADISON	242	118
CONTRACT NO. 76F13				
ILLINOIS FED. AID PROJECT				