


INDEX OF SHEETS

SHEET NUMBER	DESCRIPTION
1	COVER SHEET
2	GENERAL NOTES AND LEGEND
3	SUMMARY OF QUANTITIES
4-10	QUANTITY SCHEDULES
11-12	EXISTING TYPICAL SECTIONS
13-21	PROPOSED TYPICAL SECTIONS
22-25	REMOVAL PLANS
26-33	PLAN AND PROFILE
34-39	ADVANCE WARNING SIGNS & STAGE CONSTRUCTION
40-53	EROSION CONTROL AND DRAINAGE PLANS WITH PROFILES, DITCH PROFILES
54-58	GEOMETRICS
59-62	SIGNAGE AND PAVEMENT MARKING PLANS
63	ENTRANCE DETAILS
64-65	MISCELLANEOUS DETAILS
66-71	7TH STREET CROSS SECTIONS
72	WEST 8TH AND C STREET CROSS SECTIONS
73-82	C STREET CROSS SECTIONS

HIGHWAY STANDARDS

000001-08	602401-07	720001-01
001001-02	602601-06	720006-04
001006	602701-02	720011-01
280001-07	604006-05	729001-01
420001-10	604036-03	780001-05
420101-07	604091-05	BLR 17-4
420111-04	606001-08	BLR 21-9
420501-07	606006-04	BLR 22-7
420701-03	701011-04	
482006-03	701301-04	
542301-03	701311-03	
602301-04	701501-06	
602306-03	701901-10	

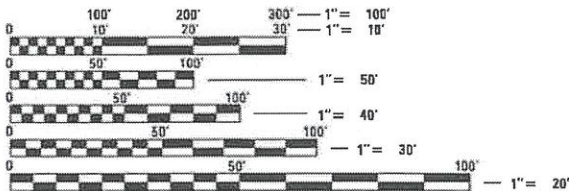


FULL SIZE PLANS HAVE BEEN PREPARED USING STANDARD ENGINEERING SCALES. REDUCED SIZED PLANS WILL NOT CONFORM TO STANDARD SCALES. IN MAKING MEASUREMENTS ON REDUCED PLANS, THE ABOVE SCALES MAY BE USED.

J.U.L.I.E.
JOINT UTILITY LOCATION INFORMATION FOR EXCAVATORS
1-800-892-0123
OR 811

C AND 7TH STREETS RECONSTRUCTION AMERICA'S CENTRAL PORT

NHFP FUNDING
SECTION: 23-00008-00-PV
PROJECT: 2S5Z(990)
JOB: C-98-062-24
MADISON COUNTY

SCALES
PLAN 1" = 20'
PROFILE HORIZ. 1" = 20'
PROFILE VERT. 1" = 5'
CROSS SECTIONS 1" = 10' HORIZ.
1" = 5' VERT.

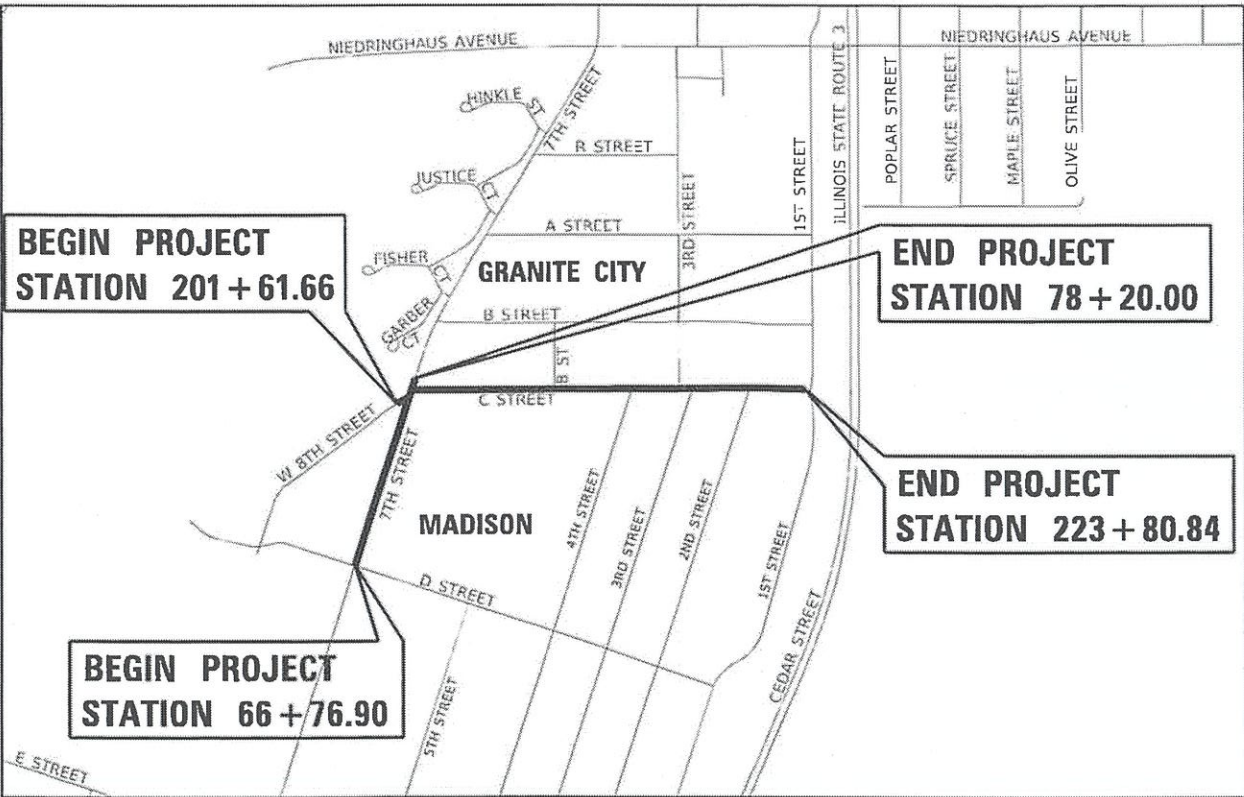

LOCATION MAP
SCALE: 1" = 500'

GROSS LENGTH OF PROJECT: 3362.28 LINEAR FEET - 0.64 MILES
OMISSION LENGTH: 138.13 FEET - 0.03 MILES
NET LENGTH OF PROJECT: 3224.15 LINEAR FEET - 0.61 MILES
SECTION 23, T. 3 N., R. 10 W., 3RD P.M.
MADISON COUNTY

F.A. RITE	SECTION	COUNTY	TOTAL SHEETS	SHEET NO.
*	23-00008-00-PV	MADISON	82	1
MUN 0001 & MUN 0004	ILLINOIS	CONTRACT NO. 97874		



LOCATION OF SECTION INDICATED THUS: -

STATE OF ILLINOIS DEPARTMENT OF TRANSPORTATION

Approved June 27, 2025
[Signature]
America's Central Port, Executive Director

Passed July 14, 2025
[Signature]
District 8 Engineer of Local Roads & Streets

Releasing for Bid
Based on Limited
Review July 14, 2025
[Signature]
Region 5 Engineer

PRINTED BY THE AUTHORITY OF THE STATE OF ILLINOIS



License Expires: 11/30/2025

Brian F. Kulick 06/27/25
BRIAN F. KULICK P.E. No. 49936 DATE
(Printed by Authority of the State of Illinois)
Job No. E241303

JUNEAU
ASSOCIATES, INC., P.C.
ENGINEERING & LAND SURVEYING

Professional Design Firm License No. 184.003389

2100 State Street, P.O. Box 1325
Granite City, IL 62040-4725
100 North Research Drive
Edwardsville, IL 62025-3638
1111 Burlington Avenue, Suite 100
Lisle, IL 60532

CONTRACT NO. 97874

LEGEND

	EVERGREEN (5" DIA)		FOUND CONCRETE MONUMENT		WATER LINE
	DECIDUOUS (8" DIA)		WM WATER METER		GAS LINE
	EVERGREEN SHRUB		GM GAS METER		OVERHEAD ELECTRIC LINE
	SHRUB		WV WATER VALVE		TELEPHONE LINE
	FIRE HYDRANT		GV GAS VALVE		CABLE TV LINE
	SIGN	(TBA)	TO BE ADJUSTED		STORM SEWER
	BOLLARD	(TBR)	TO BE REMOVED		SANITARY SEWER
	POWER POLE	(TBR&R)	TO BE REMOVED & RELOCATED		LIGHT POLE
	POWER POLE WITH DOWN GUY	(TBR&RBO)	TO BE REMOVED & RELOCATED BY OTHERS		STORM SEWER MANHOLE
	FENCE	DND	DO NOT DISTURB		SANITARY SEWER MANHOLE
	BENCH MARK		PROPERTY LINE		CATCH BASIN
	DITCH/SWALE		EXIST R.O.W. LINE		INLET
	EXISTING MAILBOX		WOOD POST		

GENERAL NOTES:

ILLINOIS STATE LAW REQUIRES A 48-HR NOTICE BE GIVEN TO ALL UTILITIES BEFORE DIGGING. FIELD MARKING OF FACILITIES MAY BE OBTAINED BY CONTACTING J.U.L.I.E. OR FOR NON-J.U.L.I.E. MEMBERS, THE UTILITY COMPANY DIRECTLY. AGENCIES KNOWN TO HAVE FACILITIES WITHIN THE PROJECT AREA ARE AS FOLLOWS

* AMEREN IP 2600 NORTH CENTER STREET P.O. BOX 378, MC Q-10 MARYVILLE, ILLINOIS 62062 (618) 301-5327 ATTN: NATHAN HILL	* GAS/ELECTRIC
* AT&T 203 GOETHE STREET COLLINSVILLE, ILLINOIS 62234 (618) 346-7228 ATTN: TODD ISAAK	* TELEPHONE
* CHARTER SPECTRUM 101 NORTHWEST PLAZA DRIVE ST. ANN, MISSOURI 63074 (636) 387-6633 ATTN: LISA WARD	* CABLE
* ILLINOIS AMERICAN WATER COMPANY 2000 WEST 24TH STREET GRANITE CITY, IL 62040 (618) 910-1217 ATTN: RON BEARD	* WATER

(MEMBERS OF J.U.L.I.E. (800) 892-0123 ARE INDICATED BY*. NON-J.U.L.I.E. MEMBERS MUST BE NOTIFIED INDIVIDUALLY)

FOR UTILITY LOCATION PURPOSES, THIS PROJECT IS LOCATED IN SECTION 23 OF TOWNSHIP 3 NORTH, RANGE 10 WEST OF THE THIRD PRINCIPAL MERIDIAN.

THE CONTRACTOR SHALL CONSTRUCT PAVEMENT SO THAT FLOW ALONG CURBS AND/OR GUTTERS IS MAINTAINED, INCLUDING FLOW THROUGH INTERSECTIONS, AROUND CURB RETURNS AND TO EXISTING INLETS.

THE TOP OF PROPOSED P.C.C. CURB/CURB AND GUTTER SHALL BE CONSTRUCTED IN ORDER TO MAINTAIN DRAINAGE PATTERN TO THE PROPOSED INLETS AND TO MAINTAIN THE PROPOSED ROAD PROFILE.

THE CONTRACTOR SHALL ADJUST WATER VALVES, AND OTHER ITEMS LOCATED WITHIN THE EXISTING ROADWAY TO MATCH THE PROPOSED ROADWAY SURFACE ELEVATION. THIS WORK SHALL BE CONSIDERED INCLUDED IN THE CONTRACT AND NO ADDITIONAL COMPENSATION WILL BE ALLOWED.

ALL AREAS DISTURBED WITHIN THE CONSTRUCTION LIMITS SHALL BE SEEDED WITH CLASS 2A SEEDING AND MULCH, AS DIRECTED BY THE ENGINEER, AND SHALL BE PART OF CONTRACT. ALL DISTURBED AREAS BEYOND THE CONSTRUCTION LIMITS ARE THE RESPONSIBILITY OF THE CONTRACTOR.

CHANGES IN THE VERTICAL OR HORIZONTAL DIMENSIONS OF GUTTERS, CURBS, OR CURB AND GUTTERS, WHEN TRANSITIONS FROM ONE TYPE TO ANOTHER AS SHOWN IN THE PLANS, WILL BE PAID FOR AT THE CONTRACT UNIT PRICE PER FOOT FOR THE TYPE DESIGNATED IN THE PLAN SCHEDULE.

THE CONTRACTOR SHALL VERIFY ALL DIMENSIONS AND CONDITIONS IN THE FIELD PRIOR TO CONSTRUCTION AND ORDERING OF MATERIALS.

WHERE PROPOSED CONCRETE PAVEMENT OR PCC CURB AND GUTTER IS TO BE CONSTRUCTED ADJACENT TO EXISTING CONCRETE PAVEMENT OR PCC CURB AND GUTTER, THE CONTRATOR SHALL DRILL AND GROUT NO. 6 X 30 EPOXY COATED TIE BARS AT 30" CENTERS. THE COST OF THIS WORK SHALL BE INCLUDED IN THE COST OF PCC PAVEMENT 8" OR COMBINATION CONCRETE CURB AND GUTTER, TYPE B-6.24 AND NO ADDITIONAL COMPENSATION WILL BE ALLOWED.

AN ESTIMATED QUANTITY OF 50 TONS OF "TEMPORARY AGGREGATE" HAS BEEN INCLUDED IN THIS CONTRACT FOR THE PURPOSE OF MAINTAINING ACCESS TO PRIVATE PROPERTY AND SIDEWALKS THROUGH CONSTRUCTION OPERATIONS DURING THIS CONTRACT.

THE REMOVAL OF ANY CURB/CURB AND GUTTER SHALL ALSO INCLUDE THE DISCONNECTION OF THE EXISTING CURB/CURB AND GUTTER FROM ANY REINFORCEMENT OR COLLATERAL MATERIAL THAT MAY BE PRESENTLY ATTACHED. THERE SHALL NOT BE ANY ADDITIONAL RENUMERATION BUT THIS WORK SHALL BE CONSIDERED AS INCLUDED IN THE REMOVAL ITEM.

THE FOLLOWING CONSTANTS WERE USED IN THE CALCULATION OF QUANTITIES FOR THIS PROJECT:
GRANULAR MATERIALS: 2.05 TONS/C.Y.

"ROAD CONSTRUCTION AHEAD" SIGNS (48"X48") SHALL BE PLACED AT THE BEGINNING AND END OF THE PROJECT PLUS THE INTERSECTING SIDE ROADS, AND WILL BE CONSIDERED INCLUDED IN THE TRAFFIC CONTROL PAY ITEMS. ALL CONSTRUCTION SIGNS SHALL BE FLUORESCENT ORANGE.

THE CONTRACTOR SHALL BE RESPONSIBLE FOR AN ON-SITE INSPECTION PRIOR TO SUBMITTING A BID ON THIS PROJECT. UPON RECEIPT OF A BID, IT SHALL BE ASSUMED THAT THE CONTRACTOR IS FULLY FAMILIAR WITH THE CONSTRUCTION SITE.

THE CONTRACTOR SHALL BE RESPONSIBLE FOR CONTACTING THE FIRE DEPARTMENT AND POLICE DEPARTMENT OF THE RESPECTIVE MUNICIPALITY ANY TIME NORMAL TRAFFIC FLOW ON ANY STREET OR ROAD IS TO BE INTERRUPTED, HOWEVER BRIEFLY.

GRANITE CITY FIRE DEPARTMENT	618-876-4546 (NON-EMERGENCY)
GRANITE CITY POLICE DEPARTMENT	618-876-9027 (NON-EMERGENCY)
MADISON COUNTY POLICE DEPARTMENT	618-692-6087 (NON-EMERGENCY)
AMERICA'S CENTRAL PORT	618-877-8444

COMMITMENTS:
NONE

THE FOLLOWING MIXTURE REQUIREMENTS ARE APPLICABLE FOR THIS PROJECT:

C AND 7TH STREETS		
MIXTURE USE	SURFACE	BINDER
AC/PG	PG 64-22	PG 64-22
RAP % (MAX)	10	10
DESIGN AIR VOIDS	4.0% @ Ndes=50	4.0% @ Ndes=50
MIX COMPOSITION		
(GRADATION MIXTURE)	IL 9.5	IL 9.5
FRICTION AGG	MIXTURE C	MIXTURE C

MODEL: Default
FILE NAME: P:\CERPD\2024\E241303 C and 7th Streets Reconstruction\general notes C and 7th Streets.dgn

JUNEAU Job No. E241303	USER NAME = EMolina	DESIGNED - BFK	REVISED -	C AND 7TH STREETS RECONSTRUCTION AMERICA'S CENTRAL PORT	GENERAL NOTES					F.A. RTE.	SECTION	COUNTY	TOTAL SHEETS	SHEET NO.	
		DRAWN - ERM	REVISED -							*	23-00008-00-PV	MADISON	82	2	
	PLOT SCALE = 40.0000 ' / in.	CHECKED - BFK	REVISED -								* MUN 0001 & MUN 0004	CONTRACT NO. 97874			
	PLOT DATE = 8/4/2025	DATE - 06/26/25	REVISED -							SCALE: N.T.S.	SHEET 1	OF 1 SHEETS	STA.	TO STA.	ILLINOIS

SUMMARY OF QUANTITIES

CODE NO.	ITEM	UNIT	TOTAL QUANTITY
20200100	EARTH EXCAVATION	CU YD	4089
20800150	TRENCH BACKFILL	CU YD	286
21400100	GRADING AND SHAPING DITCHES	FOOT	363
25000210	SEEDING, CLASS 2A	ACRE	2.5
25000400	NITROGEN FERTILIZER NUTRIENT	POUND	225
25000500	PHOSPHORUS FERTILIZER NUTRIENT	POUND	225
25000600	POTASSIUM FERTILIZER NUTRIENT	POUND	225
25100115	MULCH, METHOD 2	ACRE	5
25100630	EROSION CONTROL BLANKET	SQ YD	5983
28000250	TEMPORARY EROSION CONTROL SEEDING	POUND	250
28000500	INLET AND PIPE PROTECTION	EACH	24
28100707	STONE DUMPED RIPRAP, CLASS A4	SQ YD	60
28200200	FILTER FABRIC	SQ YD	60
31100700	SUBBASE GRANULAR MATERIAL, TYPE A 8"	SQ YD	11213
40201000	AGGREGATE FOR TEMPORARY ACCESS	TON	50
40600275	BITUMINOUS MATERIALS (PRIME COAT)	POUND	1671
40600290	BITUMINOUS MATERIALS (TACK COAT)	POUND	1393
40602978	HOT-MIX ASPHALT BINDER COURSE, IL-9.5, N50	TON	166
40604050	HOT-MIX ASPHALT SURFACE COURSE, IL-9.5, MIX "C", N50	TON	108
42000060	WELDED WIRE REINFORCEMENT	SQ YD	9812
42000501	PORTLAND CEMENT CONCRETE PAVEMENT 10" (JOINTED)	SQ YD	9812
42001300	PROTECTIVE COAT	SQ YD	11406
42300600	PORTLAND CEMENT CONCRETE DRIVEWAY PAVEMENT, 10 INCH	SQ YD	1253
44000100	PAVEMENT REMOVAL	SQ YD	12464
44000200	DRIVEWAY PAVEMENT REMOVAL	SQ YD	822
44000400	GUTTER REMOVAL	FOOT	104
48100500	AGGREGATE SHOULDERS, TYPE A 6"	SQ YD	589
48203021	HOT-MIX ASPHALT SHOULDERS, 6"	SQ YD	2272
50105220	PIPE CULVERT REMOVAL	FOOT	320
54213657	PRECAST REINFORCED CONCRETE FLARED END SECTIONS 12"	EACH	2
54213660	PRECAST REINFORCED CONCRETE FLARED END SECTIONS 15"	EACH	9
54214503	PRECAST REINFORCED CONCRETE FLARED END SECTIONS 18", EQRS	EACH	2

CODE NO.	ITEM	UNIT	QUANTITY TOTAL
542A0217	PIPE CULVERTS, CLASS A, TYPE 1 12"	FOOT	54
542A0220	PIPE CULVERTS, CLASS A, TYPE 1 15"	FOOT	278
542A5473	PIPE CULVERTS, CLASS A, TYPE 1 EQUIVALENT ROUND-SIZE 18"	FOOT	132
550A0050	STORM SEWERS, CLASS A, TYPE 1 12"	FOOT	73
550A0070	STORM SEWERS, CLASS A, TYPE 1 15"	FOOT	675
550A0090	STORM SEWERS, CLASS A, TYPE 1 18"	FOOT	228
60219540	MANHOLES, TYPE A, 4'-DIAMETER, TYPE 24 FRAME AND GRATE	EACH	2
60236200	INLETS, TYPE A, TYPE 8 GRATE	EACH	2
60237470	INLETS, TYPE A, TYPE 24 FRAME AND GRATE	EACH	1
60240220	INLETS, TYPE B, TYPE 3 FRAME AND GRATE	EACH	1
60255500	MANHOLES TO BE ADJUSTED	EACH	4
60260100	INLETS TO BE ADJUSTED	EACH	2
60500060	REMOVING INLETS	EACH	4
60600095	CLASS SI CONCRETE (OUTLET)	CU YD	2
60605000	COMBINATION CONCRETE CURB AND GUTTER, TYPE B-6.24	FOOT	897
67100100	MOBILIZATION	L SUM	1
72400205	REMOVE AND RELOCATE SIGN PANEL ASSEMBLY - TYPE A	EACH	12
72400210	REMOVE AND RELOCATE SIGN PANEL ASSEMBLY - TYPE B	EACH	7
* 78009000	MODIFIED URETHANE PAYMENT MARKING - LETTERS AND SYMBOLS	SQ FT	448
* 78009004	MODIFIED URETHANE PAVEMENT MARKING - LINE 4"	FOOT	7399
* 78009024	MODIFIED URETHANE PAVEMENT MARKING - LINE 24"	FOOT	294
Z0048665	RAILROAD PROTECTIVE LIABILITY INSURANCE	L SUM	1
Z0056648	STORM SEWERS, TYPE 1, WATER MAIN QUALITY PIPE, 12"	FOOT	130
X5510010	STORM SEWER CONNECTION	EACH	4
X6024242	INLETS, SPECIAL, NO. 1	EACH	4
X6024244	INLETS, SPECIAL, NO. 2	EACH	1
X6024503	INLETS TO BE ADJUSTED WITH NEW FRAME AND GRATE (SPECIAL)	EACH	3
X6062400	CONCRETE GUTTER (SPECIAL)	FOOT	102
X7010216	TRAFFIC CONTROL AND PROTECTION, (SPECIAL)	L SUM	1
X7240305	REMOVE AND REPLACE SIGN AND SUPPORTS	EACH	2
XX009313	RUBBER RAIL SEALS	TRK FOOT	496
# Z0076600	TRAINEES	HOOR	1000
# Z0076604	TRAINEES TRAINING PROGRAM GRADUATE	HOOR	1000

* SPECIALTY ITEM
0042

MODEL: Dddaur
FILE NAME: P:\CGRPH\2024\241303 C and 7th Streets Reconstruction\Sum Qty 1 C and 7th Streets.dgn
JUNEAU Job No. E241303

JUNEAU Job No. E241303	USER NAME = BSapkota	DESIGNED - BFK	REVISED -	C AND 7TH STREETS RECONSTRUCTION AMERICA'S CENTRAL PORT	SUMMARY OF QUANTITIES				F.A. RTE.	SECTION	COUNTY	TOTAL SHEETS	SHEET NO.
		DRAWN - ERM	REVISED -						*	23-00008-00-PV	MADISON	82	3
	PLOT SCALE = 109.1046 ' / in.	CHECKED - BFK	REVISED -						* MUN 0001 & MUN 0004 CONTRACT NO. 97874				
	PLOT DATE = 6/30/2025	DATE - 06/26/25	REVISED -						ILLINOIS FED. AID PROJECT				
				SCALE: NTS		SHEET 1	OF 1 SHEETS	STA.	TO STA.				

EARTHWORK SCHEDULE

LOCATION	EARTH EXCAVATION (CU YD)	EARTH * EXCAVATION ADJUSTED FOR SHRINKAGE (CU YD)	EMBANKMENT (CU YD)	EARTHWORK BALANCE WASTE(+) OR SHORTAGE(-) (CU YD)
7TH STREET STA. 66+76.90 TO STA. 78+20.00	1035.0	776.0	130.0	(+) 646
WEST 8TH STREET STA. 201+61.66 TO STA. 202+50.00	215.0	161.0	0.0	(+) 161
C STREET STA. 203+50.00 TO STA. 223+80.84	2839.0	2129.0	184.0	(+) 1945
TOTAL	4089	3066	314	(+) 2752

PAVEMENT REMOVAL

LOCATION	PAVEMENT REMOVAL (SQ YD)
7TH STREET STA. 66+76.85 TO STA. 78+20.00	4049.4
WEST 8TH STREET STA. 201+61.66 TO STA. 202+60.20	319.3
C STREET STA. 203+05.07 TO STA. 223+80.84	8095.5
TOTAL	12464

GUTTER REMOVAL

LOCATION	GUTTER REMOVAL (FT)
C STREET STA. 217+13.73 - 17.61' LT TO STA. 217+39.16 - 57.67' LT STA. 217+63.50 - 57.64' LT TO STA. 217+85.38 - 17.76' LT	53.9 50.1
TOTAL	104

INLET REMOVAL

LOCATION	REMOVING INLETS (EACH)
7TH STREET STA. 76+59.43 - 24.70' LT	1.0
C STREET STA. 217+25.76 - 30.54' LT STA. 217+91.31 - 43.76' LT STA. 218+29.29 - 31.56' LT	1.0 1.0 1.0
TOTAL	4

PIPE CULVERT REMOVAL

LOCATION	PIPE CULVERT REMOVAL (FOOT)
7TH STREET STA.74+88.87 - 30.17' LT TO STA. 75+28.92 - 19.32' RT STA.74+88.05 - 37.51' LT TO STA. 75+41.92 - 32.62' RT STA.76+62.98 - 27.23' LT TO STA. 76+83.07 - 27.35' LT STA.77+55.65 - 22.32' LT TO STA. 77+74.76 - 22.17' LT	63.7 88.4 20.1 19.1
C STREET STA.212+96.67 - 22.20' RT TO STA. 214+14.42 - 28.44' LT	128.2
TOTAL	320

DRIVEWAY REMOVAL

LOCATION	DRIVEWAY PAVEMENT REMOVAL (SQ YD)
7TH STREET C.E. AT STA. 70+66.00 LT	159.6
WEST 8TH STREET C.E. AT STA. 202+25.00 LT	81.4
C STREET C.E. AT 217+58.57' RT C.E. AT 219+25.20' RT C.E. AT 220+31.94' LT C.E. AT 220+86.33' RT C.E. AT 222+12.59' RT	111.2 49.2 136.5 178.4 105.8
TOTAL	822

INLET ADJUSTMENT SCHEDULE

STRUCTURE ID	INLETS TO BE ADJUSTED (EACH)
C STREET STA. 217+33.51 - 28.05' LT STA. 217+71.22 - 26.72' LT	1.0 1.0
TOTAL	2

MANHOLE ADJUSTMENT SCHEDULE

STRUCTURE ID	MANHOLES TO BE ADJUSTED (EACH)	STORM SEWER CONNECTION (EACH)
7TH STREET STA. 66+81.25 - 44.13' RT STA. 66+82.17 - 78.41' RT STA. 66+84.48 - 37.59' LT	1.0 1.0	1.0
C STREET STA. 203+23.40 - 21.37' RT STA. 203+69.72 - 00.14' LT	1.0 1.0	1.0 2.0
TOTAL	4	4

MODEL: Default
FILE NAME: P:\CERD\2024\E241303 C and 7th Streets Reconstruction\Comb Schedules.dgn
JUNEAU Job No. E241303

USER NAME = EMolina	DESIGNED - BFK	REVISED -
	DRAWN - ERM	REVISED -
PLOT SCALE = 100.0000 ' / in.	CHECKED - BFK	REVISED -
PLOT DATE = 8/1/2025	DATE - 06/26/25	REVISED -

C AND 7TH STREETS RECONSTRUCTION
AMERICA'S CENTRAL PORT

QUANTITY SCHEDULES

SCALE: NTS	SHEET 1 OF 7 SHEETS	STA. TO STA.
------------	---------------------	--------------

F.A. RTE.	SECTION	COUNTY	TOTAL SHEETS	SHEET NO.
*	23-00008-00-PV	MADISON	82	4
	* MUN 0001 & MUN 0004	CONTRACT NO. 97874		
	ILLINOIS	FED. AID PROJECT		

DRIVEWAY PAVEMENT

LOCATION	WIDTH (FOOT)	PCC DRIVEWAY PAVEMENT 10 INCH (SQ YD)	* PROTECTIVE COAT (SQ YD)
7TH STREET			
C.E. AT STA. 70+66.00 LT	148.0	274.2	274.2
C.E. AT STA. 74+64.63 LT	36.0	91.7	91.7
C.E. AT STA. 76+73.39 LT	15.0	34.2	34.2
C.E. AT STA. 77+62.71 LT	15.0	35.4	35.4
WEST 8TH STREET			
C.E. AT STA. 202+25.00 LT	20.0	60.2	60.2
C STREET			
C.E. AT STA. 217+58.57 RT	31.1	143.3	143.3
C.E. AT STA. 219+25.20 RT	14.6	73.5	73.5
C.E. AT STA. 220+31.94 LT	102.0	192.4	192.4
C.E. AT STA. 220+86.33 RT	30.0	219.8	219.8
C.E. AT STA. 222+12.59 RT	28.6	128.6	128.6
TOTAL		1253	1253

NOTE: * THE TOTAL QUANTITY FOR PROTECTIVE COAT IN THIS DRIVEWAY PAVEMENT SCHEDULE IS SPECIFIC TO WORK INVOLVED ONLY FOR DRIVEWAY PAVEMENT CONSTRUCTION. FOR THE OVERALL PROTECTIVE COAT QUANTITY TOTAL, SEE THE PROTECTIVE COAT SCHEDULE.

CURB AND GUTTER

LOCATION	COMBINATION CONCRETE CURB & GUTTER TYPE B-6.24 (FOOT)	CONCRETE GUTTER (SPECIAL) (FOOT)	CLASS SI CONCRETE (OUTLET) (CU YD)	* PROTECTIVE COAT (SQ YD)
7TH STREET				
STA. 76+71.76 - 14.00' LT TO STA.78+00.00 - 14.00' LT	128.2			43.9
WEST 8TH STREET				
STA. 201+97.40 - 20.45' LT TO STA. 202+24.12 - 18.00' LT			2.4	9.6
STA. 202+24.12 - 18.00' LT TO STA. 203+01.32 - 35.70' LT	86.9			29.7
C STREET				
STA. 205+50.00 - 17.24' RT TO STA. 212+30.62 - 14.00' RT	681.6			233.5
STA. 217+20.02 - 15.11' LT TO STA. 217+39.16 - 57.66' LT		49.8		11.9
STA. 217+63.50 - 57.64' LT TO STA. 217+85.74 - 15.06' LT		52.1		12.4
TOTAL	897	102	2	341

NOTE: * THE TOTAL QUANTITY FOR PROTECTIVE COAT IN THIS CURB AND GUTTER SCHEDULE IS SPECIFIC TO WORK INVOLVED ONLY FOR CONCRETE CURB AND GUTTER AND CONCRETE GUTTER CONSTRUCTION. FOR THE OVERALL PROTECTIVE COAT QUANTITY TOTAL, SEE THE PROTECTIVE COAT SCHEDULE.

PAVEMENT MARKING SCHEDULE

LOCATION	TYPE	MODIFIED URETHANE PAVEMENT MARKINGS			
		WHITE			YELLOW
		4" (FOOT)	24" (FOOT)	LETTERS & SYMBOLS (SQ FT)	4" (FOOT)
7TH STREET					
STA. 66+76.85 TO STA. 78+20.00'	EDGE LINE	2055.8			
	STOP LINE		71.0		
	SKIP-DASH 10' - 30'				204.0
	DOUBLE CENTERLINE				324.0
	SHARE THE ROAD			78.0	
	RAILROAD CROSSING			122.4	
WEST 8TH STREET					
STA. 201+47.52 TO STA. 202+88.51'	EDGE LINE	179.7			
	SKIP DASH 10' - 30'				10.0
	STOP LINE		23.0		
C STREET					
STA. 203+04.64 TO STA. 223+80.84	EDGE LINE	3613.5			
	STOP LINE		164.0		
	SKIP DASH 10' - 30'				355.4
	DOUBLE CENTERLINE				656.3
	RAILROAD CROSSING			122.4	
	AHEAD X-INGS THREE			94.6	
	ARROW			31.0	
3RD STREET	STOP LINE		24.0		
2ND STREET	STOP LINE		12.0		
TOTAL		5849	294	448	1550

NOTE: * THE TOTAL QUANTITY FOR THE 4" MODIFIED URETHAN PAVEMENT MARKINGS IS A SUMMATION OF THE 4" WHITE TOTAL AND 4" YELLOW TOTAL.

MODEL: Default
FILE NAME: P:\CERD\2024\E241303 C and 7th Streets Reconstruction\Comb Schedules.dgn
JUNEAU Job No. E241303

USER NAME = BSapkota	DESIGNED - BFK	REVISED -
	DRAWN - ERM	REVISED -
PLOT SCALE = 100.0000 ' / in.	CHECKED - BFK	REVISED -
PLOT DATE = 6/30/2025	DATE - 06/26/25	REVISED -

C AND 7TH STREETS RECONSTRUCTION
AMERICA'S CENTRAL PORT

QUANTITY SCHEDULES

SCALE: NTS SHEET 2 OF 7 SHEETS STA. TO STA.

F.A. RTE.	SECTION	COUNTY	TOTAL SHEETS	SHEET NO.
*	23-00008-00-PV	MADISON	82	5
	* MUN 0001 & MUN 0004	CONTRACT NO. 97874		
		ILLINOIS	FED. AID PROJECT	

PAVEMENT SCHEDULE

LOCATION	BITUMINOUS MATERIALS (PRIME COAT) (POUNDS)	BITUMINOUS MATERIALS (TACK COAT) (POUNDS)	HOT MIX ASPHALT BINDER COURSE, IL-9.5, N50 (TON)	HOT MIX ASPHALT SURFACE COURSE, IL-9.5, MIX "C", N50 (TON)	SUB-BASE GRANULAR MATERIAL, TYPE A 8" (SQ YD)	PORTLAND CEMENT CONCRETE PAVEMENT 10" (JOINTED) (SQ YD)	WELDED WIRE REINFORCEMENT (SQ YD)	HOT-MIX ASPHALT SHOULDER 6" (SQ YD)	AGGREGATE SHOULDER, TYPE A 6" (SQ YD)	* PROTECTIVE COAT (SQ YD)
7TH STREET										
STA. 66+76.90 TO STA. 75+28.12		208.6			2677.8	2386.5	2386.5	430.0	588.6	2386.5
STA. 75+28.12 TO STA. 75+44.88	190.9	38.2	19.0	11.9						
STA. 75+44.88 TO STA. 78+00.00		35.0			750.8	680.3	680.3	77.8		680.3
STA. 78+00.00 TO STA. 78+20.00	136.1	27.2	13.5	6.8	67.3					
WEST 8TH STREET										
STA. 201+61.66 TO STA. 201+81.68	122.6	24.5	12.2	6.1	61.2					
STA. 201+81.68 TO STA. 202+71.65		9.7			508.6	445.8	445.8	21.5		445.8
C STREET										
STA. 203+04.64 TO STA. 212+89.02		361.7			3332.3	2852.6	2852.6	803.9		2852.6
STA. 210+44.04 TO STA.211+14.26		17.7			163.0	158.8	158.8	39.4		158.8
STA. 212+89.02 TO STA.213+27.51	539.8	108.0	53.7	33.6						
STA. 213+27.51 TO STA. 217+79.61		177.7			1485.5	1334.6	1334.6	394.8		1334.6
STA. 217+20.02 TO STA. 217+85.74					196.5	166.8	166.8			166.8
STA. 217+79.61 TO STA. 217+93.22	157.4	31.5	15.7	9.8						
STA. 217+85.75 TO STA. 218+64.10		21.0			218.1	212.5	212.5	46.7		212.5
STA. 217+93.22 TO STA. 219+65.00		68.7			515.1	457.9	457.9	152.6		457.9
STA. 219+65.00 TO STA. 219+78.14		21.6		6.7						
STA. 219+78.14 TO STA. 221+61.05		39.9			540.7	487.5	487.5	88.6		487.5
STA. 221+07.00 TO STA. 221+53.26		7.0			117.6	111.7	111.7	15.6		111.7
STA. 221+61.05 TO STA. 221+96.40	523.8	104.8	52.1	32.6						
STA. 221+96.41 TO STA. 223+80.84		90.6			578.9	517.3	517.3	201.3		517.3
TOTAL	1671	1393	166	108	11213	9812	9812	2272	589	9812

NOTES: * THE TOTAL QUANTITY FOR PROTECTIVE COAT IN THIS PAVEMENT SCHEDULE IS SPECIFIC TO WORK INVOLVED ONLY FOR ROADWAY PAVEMENT CONSTRUCTION. FOR THE OVERALL PROTECTIVE COAT QUANTITY TOTAL, SEE THE PROTECTIVE COAT SCHEDULE.

STORM SEWER SCHEDULE

STRUCTURE ID	LOCATION	STORM SEWERS				** PRECAST REINFORCED CONCRETE FLARED END SECTION	TRENCH BACKFILL
		CLASS A, RCCP			WM QUALITY PIPE		
		TYPE 1	TYPE 1	TYPE 1	TYPE 1		
		12" (FOOT)	15" (FOOT)	18" (FOOT)	12" (FOOT)	12" (EACH)	(CU YD)
	7TH STREET						
I-1 TO EX. M.H.	STA. 67+07.98 - 26.17' RT TO STA. 66+82.17 - 78.41' RT		57.0				
EX. M.H. TO I-2	STA. 76+41.92 - 39.58' RT TO STA. 76+22.18 - 27.28' RT	21.0					
I-2 TO I-3	STA. 76+22.18 - 27.28' RT TO STA. 76+35.33 - 25.88' LT	52.0					7.0
I-3 TO I-4	STA. 76+35.33 - 25.88' LT TO STA. 76+59.43 - 24.70' LT				21.0		1.0
I-4 TO I-5	STA. 76+59.43 - 24.70' LT TO STA. 77+19.84 - 24.70' LT				58.0		3.0
I-5 TO FES-6	STA. 77+19.84 - 24.70' LT TO STA. 77+77.44 - 24.70' LT				51.0	1.0	1.0
	C STREET						
EX. M.H TO I-6	STA. 203+69.70 - 0.23' LT TO STA. 206+00.00 - 12.10' RT			228.0			98.0
I-6 TO I-7	STA. 206+00.00 - 12.10' RT TO STA. 210+00.00 - 12.10' RT		396.0				98.0
I-7 TO I-8	STA. 210+00.00 - 12.10' RT TO STA. 212+25.00 - 13.10' RT		222.0				28.0
	TOTAL	73	675	228	130	1	236

NOTE: * THE TOTAL QUANTITY FOR TRENCH BACKFILL IN THIS STORM SEWER SCHEDULE IS SPECIFIC TO WORK INVOLVED ONLY FOR STORM SEWER CONSTRUCTION. FOR THE OVERALL TRENCH BACKFILL QUANTITY TOTAL, SEE THE TRENCH BACKFILL SCHEDULE. ** THE TOTAL QUANTITY FOR PRECAST REINFORCED CONCRETE FLARED END SECTION 12" IN THIS STORM SEWER SCHEDULE IS SPECIFIC TO WORK INVOLVED ONLY FOR STORM SEWER CONSTRUCTION. THE OVERALL QUANTITY TOTAL FOR PRECAST REINFORCED CONCRETE FLARED END SECTION 12" IS THE SUMMATION OF THE TOTALS IN THE PIPE CULVERT SCHEDULE AND THE STORM SEWER SCHEDULE. SEE THE PIPE CULVERT SCHEDULE.

MODEL: Default
FILE NAME: P:\CERD\2024\E241303 C and 7th Streets Reconstruction\Comb Schedules.dgn

JUNEAU Job No. E241303	USER NAME = BSapkota	DESIGNED - BFK	REVISED -	C AND 7TH STREETS RECONSTRUCTION AMERICA'S CENTRAL PORT	QUANTITY SCHEDULES			F.A. RTE.	SECTION	COUNTY	TOTAL SHEETS	SHEET NO.
		DRAWN - ERM	REVISED -					*	23-00008-00-PV	MADISON	82	6
	PLOT SCALE = 100.0000 ' / in.	CHECKED - BFK	REVISED -		SCALE: NTS				* MUN 0001 & MUN 0004	CONTRACT NO. 97874		
	PLOT DATE = 6/30/2025	DATE - 06/26/25	REVISED -		SHEET 3	OF 7	SHEETS	STA.	TO STA.	ILLINOIS	FED. AID PROJECT	

PIPE CULVERT SCHEDULE

STRUCTURE ID	LOCATION	PIPE CULVERTS			PRECAST REINFORCED CONCRETE FLARED END SECTION		PRECAST REINFORCED CONCRETE FLARED END SECTION, EQRS	* TRENCH BACKFILL
		RCCP CLASS A, TYPE 1 12" (FOOT)	RCCP CLASS A, TYPE 1 15" (FOOT)	EQRS CLASS A, TYPE 1 18" (FOOT)	**12" EACH	15" EACH	18" EACH	(CU YD)
	7TH STREET							
FES-1 TO I-1	STA. 67+26.95 - 32.34' LT TO STA. 67+07.98 - 26.17' RT	54.0			1.0			3
FES-2 TO FES-3	STA. 74+88.77 - 30.09' LT TO STA. 75+33.26' - 24.89' RT		59.0			2.0		7
FES-4 TO FES-5	STA. 74+91.00 - 31.89' LT TO STA. 75+35.49' - 23.08' RT		59.0			2.0		7
	C STREET							
FES-7 TO EX. M.H.	STA. 203+94.58 - 43.15' LT TO STA. 203+69.72 - 0.23' LT		44.0			1.0		1
I-6 TO FES-8	STA. 206+00.00 - 12.10' RT TO STA. 206+00.00 - 28.77' LT		33.0			1.0		7
I-7 TO FES-9	STA. 210+00.00 - 12.10' RT TO STA. 210+00.00 - 30.38' LT		35.0			1.0		7
FES-10 TO FES-11	STA. 210+50.00 - 36.05' LT TO STA. 211+10.16 - 36.05 LT		48.0			2.0		6
FES-12 TO FES-13	STA. 212+84.54 - 27.77' RT TO STA. 214+16.85 - 29.49' LT			132.0			2.0	12
	TOTAL	54	278	132	1	9	2	50

NOTE: * THE TOTAL QUANTITY FOR TRENCH BACKFILL IN THIS PIPE CULVERT SCHEDULE IS SPECIFIC TO WORK INVOLVED ONLY FOR PIPE CULVERT CONSTRUCTION. FOR THE OVERALL TRENCH BACKFILL QUANTITY TOTAL, SEE THE TRENCH BACKFILL SCHEDULE. ** THE TOTAL QUANTITY FOR PRECAST REINFORCED CONCRETE FLARED END SECTION 12" IN THIS PIPE CULVERT SCHEDULE IS SPECIFIC TO WORK INVOLVED ONLY FOR PIPE CULVERT CONSTRUCTION. THE OVERALL QUANTITY TOTAL FOR PRECAST REINFORCED CONCRETE FLARED END SECTION 12" IS THE SUMMATION OF THE TOTALS IN THE PIPE CULVERT SCHEDULE AND THE STORM SEWER SCHEDULE. SEE THE STORM SEWER SCHEDULE.

INLET & MANHOLE SCHEDULE

STRUCTURE ID	LOCATION	INLETS SPECIAL		INLETS TYPE A TYPE 8 GRATE (EACH)	INLETS TYPE B, FST TYPE 3 FRAME & GRATE (EACH)	INLETS TYPE A TYPE 24 FRAME & GRATE (EACH)	MANHOLES TYPE A, 4'- DIA., FST TYPE 24 FRAME & GRATE (EACH)	INLETS TO BE ADJUSTED WITH NEW FRAME & GRATE (SPECIAL) (EACH)
		NO. 1	NO. 2					
		(EACH)	(EACH)					
	7TH STREET							
I-1	STA. 67+07.98 - 26.17' RT	1						
I-2	STA. 76+22.18 - 27.78' RT	1						
I-3	STA. 76+35.33 - 25.88' LT				1			
I-4	STA. 76+59.43 - 24.70' LT		1					
I-5	STA. 77+19.84 - 24.70' LT			1				
	C STREET							
I-6	STA. 206+00.00 - 12.10' RT						1	
I-7	STA. 210+00.00 - 12.10' RT						1	
I-8	STA. 212+25.00 - 13.10' RT					1		
I-9	STA. 217+25.76 - 30.54' LT	1						
I-10	STA. 217+91.31 - 43.76' LT	1						
I-11	STA. 218+29.29 - 31.56' LT			1				
I-12	STA. 218+56.50 - 27.05' RT							1
I-13	STA. 223+87.01 - 30.63' RT							1
I-14	STA. 223+88.58 - 30.19' LT							1
TOTAL		4	1	2	1	1	2	3

MODEL: Default
FILE NAME: P:\CERD\2024\E241303 C and 7th Streets Reconstruction\Comb Schedules.dgn

JUNEAU Job No. E241303	USER NAME = BSapkota	DESIGNED - BFK	REVISED -	C AND 7TH STREETS RECONSTRUCTION AMERICA'S CENTRAL PORT	QUANTITY SCHEDULES			F.A. RTE.	SECTION	COUNTY	TOTAL SHEETS	SHEET NO.
		DRAWN - ERM	REVISED -					*	23-00008-00-PV	MADISON	82	7
	PLOT SCALE = 100.0000 ' / in.	CHECKED - BFK	REVISED -		SCALE: NTS				* MUN 0001 & MUN 0004	CONTRACT NO. 97874		
	PLOT DATE = 6/30/2025	DATE - 06/26/25	REVISED -		SHEET 4	OF 7	SHEETS	STA.	TO STA.	ILLINOIS	FED. AID PROJECT	

SEEDING SCHEDULE

LOCATION	TEMPORARY EROSION CONTROL SEEDING (LB)	SEEDING CLASS 2A (ACRE)	NITROGEN FERTILIZER NUTRIENT (LB)	PHOSPHORUS FERTILIZER NUTRIENT (LB)	POTASSIUM FERTILIZER NUTRIENT (LB)	MULCH METHOD 2 (ACRE)
7TH STREET						
STA. 66+77.72 TO STA. 78+20.34	50.0	0.5	45	45	45	1.0
C STREET						
STA. 201+62.10 TO STA. 223+88.90	200.0	2.0	180	180	180	4.0
TOTAL	250	2.5	225	225	225	5

TRENCH BACKFILL

LOCATION	TRENCH BACKFILL (CU YD)
C & 7TH STREET	
STORM SEWER SCHEDULE	236.0
PIPE CULVERT SCHEDULE	50.0
TOTAL	286

GRADING AND SHAPING DITCHES

LOCATION	GRADING AND SHAPING DITCHES (FOOT)
7TH STREET	
STA. 74+16.20 - 101.35' LT TO STA. 74+89.89 - 30.99' LT	102.1
STA. 75+34.38 - 23.99' RT TO STA. 75+77.94 - 77.75' RT	69.2
WEST 8TH STREET	
STA. 201+28.93 - 21.86' LT TO STA. 202+33.08 - 33.02' LT	106.1
C STREET	
STA. 214+16.85 - 29.49' LT TO STA. 214+88.88 - 75.36' LT	85.7
TOTAL	363

SIGN SCHEDULE

EXISTING LOCATION	REMOVE AND REPLACE SIGN AND SUPPORTS (EACH)	REMOVE AND RELOCATE SIGN PANEL ASSEMBLY - TYPE A (EACH)	REMOVE AND RELOCATE SIGN PANEL ASSEMBLY - TYPE B (EACH)	DESCRIPTION	PROPOSED LOCATION
7TH STREET					
STA. 66+79.42 - 36.96' RT			1	R1-1 (30" x 30") R1-4 (18" x 6")	STA. 66+91.15 - 59.38' RT
				D3-1 (24" x 8") D3-1 (36" x 8")	
STA. 67+10.95 - 20.05' LT		1		R1-1 (30" x 30") R1-4 (18" x 6")	STA. 67+11.52 - 29.06' LT
STA. 68+51.14 - 21.69' LT	1			R7 (12"x18")	STA. 68+51.30 - 26.07' LT
STA. 71+55.08 - 24.48' LT	1			R7 (12"x18")	STA. 71+56.92 - 24.03' LT
STA. 73+55.93 - 21.03' RT		1		D11-1 (24" x 18") M6-3 (12" x 9")	STA. 73+55.98 - 25.03' RT
STA. 74+05.36 - 24.26' RT		1		R10-12 (30" x 30")	STA. 73+98.43 - 25.03' RT
STA. 74+22.54 - 23.50' LT		1		D11-1 (24" x 18") M6-3 (12" x 9")	STA. 74+16.51 - 27.03' LT
STA. 75+20.82 - 24.02' RT			1	R15-1 (48" x 9") R1-1 (30" x 30") R1-4 (18" x 6")	STA. 75+18.00 - 20.25' RT
STA. 75+44.21 - 31.10' LT			1	R15-1 (48" x 9") R1-2 (36" x 36" x 36")	STA. 75+43.80 - 33.07' LT
STA. 75+51.68 - 47.12' LT		1		R1-1 (30" x 30") R1-4 (18" x 6")	STA. 75+41.44 - 43.06' LT
STA. 76+87.10 - 22.09' LT		1		R1-1 (30" x 30") R1-4 (18" x 6")	STA. 76+60.74 - 19.48' LT
STA. 77+25.43 - 22.09' LT		1		R10-12 (30" x 30")	STA. 77+23.94 - 19.00' LT
STA. 77+88.11 - 15.46' RT		1		R2-1 (24" x 30")	STA. 78+01.54 - 15.50' RT
C STREET					
STA. 203+58.68 - 35.76' LT			1	R1-1 (30" x 30") R1-4 (18" x 6") D3-1 (24" x 8") D3-1 (36" x 8")	STA. 203+79.09 - 38.10' LT
STA. 214+08.29 - 22.15' LT			1	R15-1 (48" x 9") R1-2 (36" x 36" x 36")	STA. 214+12.73 - 24.40' LT
STA. 215+57.42 - 22.57' RT		1		W10-1 (30" dia.)	STA. 215+70.18 - 20.15' RT
STA. 215+99.51 - 22.88' RT		1		W10-1 (30" dia.)	STA. 215+77.19 - 28.05' LT
STA. 217+03.31 - 19.41' RT			1	R15-1 (48" x 9") R1-2 (36" x 36" x 36")	STA. 217+00.76 - 21.06' RT
STA. 221+13.51 - 30.42' RT			1	R15-1 (48" x 9") R15-2P (27" x 18") R1-2 (36" x 36" x 36")	STA. 221+05.02 - 26.66' RT
STA. 222+98.37 - 29.69' LT		1		W10-1 (30" dia.)	STA. 222+98.36 - 20.70' LT
STA. 223+72.90 - 17.63' LT		1		R2-1 (24" x 30")	STA. 223+66.40 - 21.58' LT
TOTAL	2	12	7		

MODEL: Default
FILE NAME: P:\CERD\2024\E241303 C and 7th Streets Reconstruction\Comb Schedules.dgn

JUNEAU Job No. E241303	USER NAME = BSapkota	DESIGNED - BFK	REVISED -	C AND 7TH STREETS RECONSTRUCTION AMERICA'S CENTRAL PORT	QUANTITY SCHEDULES				F.A. RTE.	SECTION	COUNTY	TOTAL SHEETS	SHEET NO.
		DRAWN - ERM	REVISED -						*	23-00008-00-PV	MADISON	82	8
	PLOT SCALE = 100.0000 ' / in.	CHECKED - BFK	REVISED -						* MUN 0001 & MUN 0004		CONTRACT NO. 97874		
	PLOT DATE = 6/30/2025	DATE - 06/26/25	REVISED -		SCALE: NTS	SHEET 5	OF 7 SHEETS	STA.	TO STA.	ILLINOIS FED. AID PROJECT			

STONE RIPRAP SCHEDULE

LOCATION	LENGTH (FOOT)	WIDTH (FOOT)			DEPTH (FOOT)	STONE DUMPED RIPRAP, CLASS A4 (SQ YD)	FILTER FABRIC (SQ YD)	* AGGREGATE BEDDING (TON)
7TH STREET		A	B	C	D			
STA. 74+79.17 - 37.70' LT TO STA. 74+94.45 - 34.69' LT	12.0	3.0	2.0	3.0	2.83	11.81	11.81	3.0
STA. 75+29.81 - 27.68 RT TO STA. 75+38.94 - 20.29' RT	5.0	3.0	2.0	3.0	2.83	6.04	6.04	1.5
WEST 8TH STREET								
STA. 201+85.16 - 28.04' LT TO STA. 202+10.70 - 19.34' LT	24.1	4.0	2.0	VAR	2.83	24.3	24.3	6.1
C STREET								
STA. 212+67.50 - 28.34' RT TO STA. 212+86.57 - 32.44' RT	15.9	3.0	2.0	3.0	2.83	17.9	17.9	4.5
TOTAL	57					60	60	15

NOTE: * AGGREGATE BEDDING QUANTITY PROVIDED FOR INFORMATION ONLY

EROSION CONTROL BLANKET

LOCATION	EROSION CONTROL BLANKET (SQ YD)
7TH STREET	
STA. 66+85.03 - 57.03' RT TO STA. 75+81.13 - 75.33' RT	579.20
STA. 66+98.50 - 50.16' LT TO STA. 69+89.20 - 19.20' LT	306.4
STA. 71+42.76 - 19.24' LT TO STA. 74+20.14 - 17.98' LT	98.6
STA. 74+13.58 - 98.33' LT TO STA. 74+83.81 - 41.51' LT	79.0
STA. 77+77.44 - 28.70' LT TO STA. 78+20.00 - 20.70' LT	41.3
WEST 8TH STREET	
STA. 202+09.58 - 26.25' LT TO STA. 202+39.33 - 24.00' LT	30.0
C STREET	
STA. 202+42.92 - 63.44' RT TO STA. 212+25.64 - 14.58' RT	580.3
STA. 203+82.16 - 123.81' LT TO STA. 210+63.12' - 51.00' LT	1638.0
STA. 208+69.44 - 65.56' RT TO STA. 213+08.51' -35.12' RT	680.7
STA. 210+95.18 - 51.00' LT TO STA. 213+42.05 - 35.52' LT	580.3
STA. 214+15.54 - 32.19' LT TO STA. 214+91.31 - 72.81' LT	75.0
STA. 214+69.01 - 56.14' RT TO STA. 217+00.04 - 26.31' RT	268.0
STA. 215+50.02 - 18.00' LT TO STA. 217+23.76 -32.58' LT	180.1
STA. 218+30.59 - 18.00' LT TO STA. 219+84.94 - 28.00' LT	276.0
STA. 222+21.83 - 33.02' LT TO STA. 223+86.71 - 36.11' LT	302.4
STA. 222+32.44 - 33.04' RT TO STA. 223+85.12 -34.14' RT	267.4
TOTAL	5983

INLET PIPE PROTECTION

LOCATION	INLET AND PIPE PROTECTION (EACH)
7TH STREET	
STA. 67+07.98 - 26.17' RT	1
STA. 67+26.95 - 32.34' LT	1
STA. 75+33.26 - 24.89' RT	1
STA. 75+35.49 - 23.08' RT	1
STA. 76+22.18 - 27.78' RT	1
STA. 76+35.33 - 25.88' LT	1
STA. 76+59.43 - 24.70' LT	1
STA. 77+19.84 - 24.70' LT	1
STA. 77+77.44 - 24.70' LT	1
WEST 8TH STREET	
STA. 202+33.08 - 33.02' LT	1
C STREET	
STA. 203+94.58 - 43.15' LT	1
STA. 206+00.00 - 13.10' RT	1
STA. 206+00.00 - 28.77' LT	1
STA. 210+00.00 - 13.10' RT	1
STA. 210+00.00 - 30.38' LT	1
STA. 211+10.16 - 36.05' LT	1
STA. 212+25.00 - 13.68' RT	1
STA. 214+16.85 - 29.49' LT	1
STA. 217+25.76 - 30.54' LT	1
STA. 217+91.31 - 43.76' LT	1
STA. 218+29.29 - 31.56' LT	1
STA. 218+56.50 - 27.05' RT	1
STA. 223+87.01 - 30.63' RT	1
STA. 223+88.58 - 30.19' LT	1
	24

MODEL: Default
FILE NAME: P:\CERFD\2024\E241303 C and 7th Streets Reconstruction\Comb Schedules.dgn
JUNEAU Job No. E241303

USER NAME = BSapkota	DESIGNED - BFK	REVISED -
	DRAWN - ERM	REVISED -
PLOT SCALE = 100.0000 ' / in.	CHECKED - BFK	REVISED -
PLOT DATE = 6/27/2025	DATE - 06/26/25	REVISED -

C AND 7TH STREETS RECONSTRUCTION
AMERICA'S CENTRAL PORT

QUANTITY SCHEDULES

SCALE: NTS	SHEET 6 OF 7 SHEETS	STA. TO STA.
------------	---------------------	--------------

F.A. RTE.	SECTION	COUNTY	TOTAL SHEETS	SHEET NO.
*	23-00008-00-PV	MADISON	82	9
	* MUN 0001 & MUN 0004	CONTRACT NO. 97874		
	ILLINOIS	FED. AID PROJECT		

RUBBER RAIL SEALS

LOCATION	RUBBER RAIL SEALS (TRACK FOOT)
7TH STREET	
STA. 75+15.13 - 24.63' LT TO STA. 75+56.74 - 24.62' RT	64.5
C STREET	
STA. 212+11.74 - 24.35' RT TO STA. 213+70.42 - 24.63' LT	166.6
STA. 217+75.33 - 25.37' RT TO STA. 217+98.98 - 24.63' LT	55.4
STA. 221+30.30 - 56.48' RT TO STA. 221+82.38 - 24.63' LT	96.5
STA. 221+72.90 - 30.05' RT TO STA. 221+95.69 - 19.09' LT	54.2
STA. 221+78.99 - 30.61' RT TO STA. 221+97.54 - 24.63' LT	58.3
TOTAL	496

PROTECTIVE COAT

TYPE	TOTAL PROTECTIVE COAT (SQ YD)
C & 7TH STREET	
COMBINATION CONCRETE CURB & GUTTER TYPE B-6.24	341
PCC DRIVEWAY PAVEMENT 10 INCH	1253
PORTLAND CEMENT CONCRETE PAVEMENT 10" (JOINTED)	9812
TOTAL	11406


MODEL: Default
FILE NAME: P:\CBPD\2024\E241303 C and 7th Streets Reconstruction\Comb Schedules.dgn
JUNEAU Job No. E241303

USER NAME = BSapkota	DESIGNED - BFK	REVISED -
	DRAWN - ERM	REVISED -
PLOT SCALE = 100.0000 ' / in.	CHECKED - BFK	REVISED -
PLOT DATE = 6/30/2025	DATE - 06/26/25	REVISED -

C AND 7TH STREETS RECONSTRUCTION
AMERICA'S CENTRAL PORT


QUANTITY SCHEDULES			
SCALE: NTS	SHEET 7	OF 7 SHEETS	STA. TO STA.

F.A. RTE.	SECTION	COUNTY	TOTAL SHEETS	SHEET NO.
*	23-00008-00-PV	MADISON	82	10
	* MUN 0001 & MUN 0004	CONTRACT NO. 97874		
		ILLINOIS	FED. AID PROJECT	

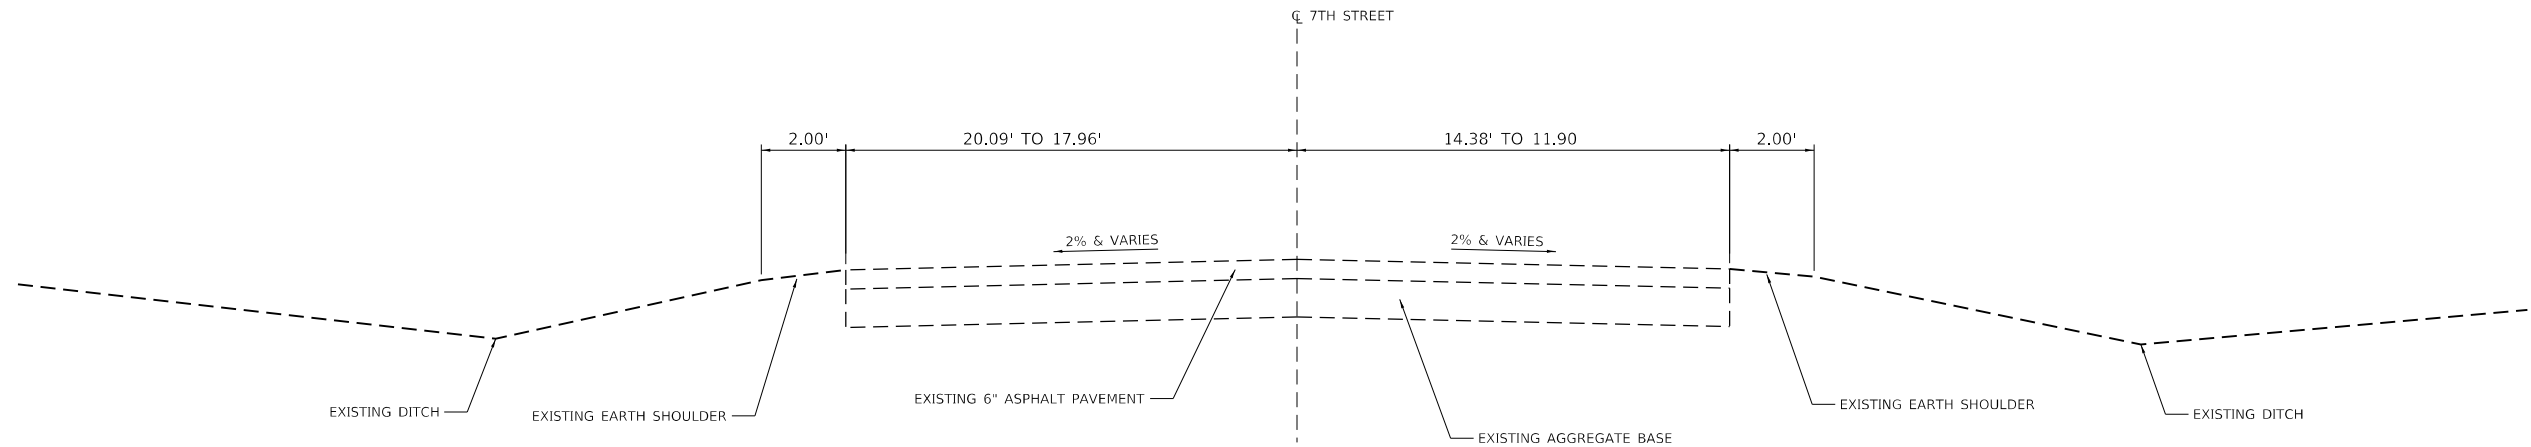

7TH STREET EXISTING TYPICAL SECTION

STA. 66+76.90 TO STA. 78+20.00

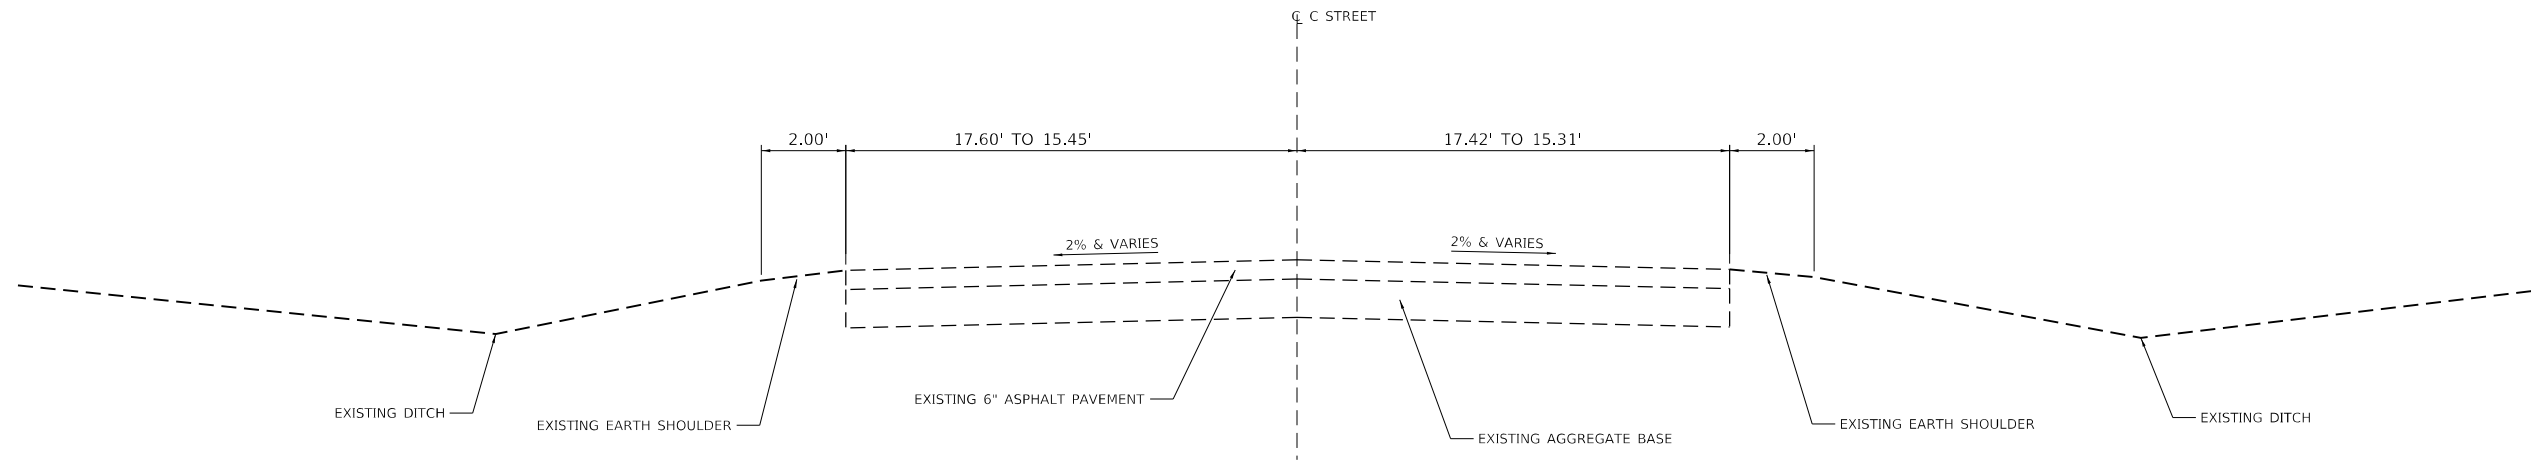

8TH AND C STREETS EXISTING TYPICAL SECTION

STA. 201+61.66 TO STA. 219+65.00
STA. 219+78.14 TO STA. 223+80.84


MODEL: Default
FILE NAME: P:\CBPD\2024\E241303 C and 7th Streets Reconstruction\typical sections existing C and 7th Streets.dgn
JUNEAU Job No. E241303

USER NAME = EMolina	DESIGNED - BFK	REVISED -
	DRAWN - ERM	REVISED -
PLOT SCALE = 5.0000 ' / in.	CHECKED - BFK	REVISED -
PLOT DATE = 7/9/2025	DATE - 06/26/25	REVISED -

**C AND 7TH STREETS RECONSTRUCTION
AMERICA'S CENTRAL PORT**

EXISTING TYPICAL SECTIONS			
SCALE: N.T.S.	SHEET 1 OF 2 SHEETS	STA.	TO STA.

F.A. RTE.	SECTION	COUNTY	TOTAL SHEETS	SHEET NO.
*	23-00008-00-PV	MADISON	82	11
* MUN 0001 & MUN 0004		CONTRACT NO. 97874		
		ILLINOIS	FED. AID PROJECT	

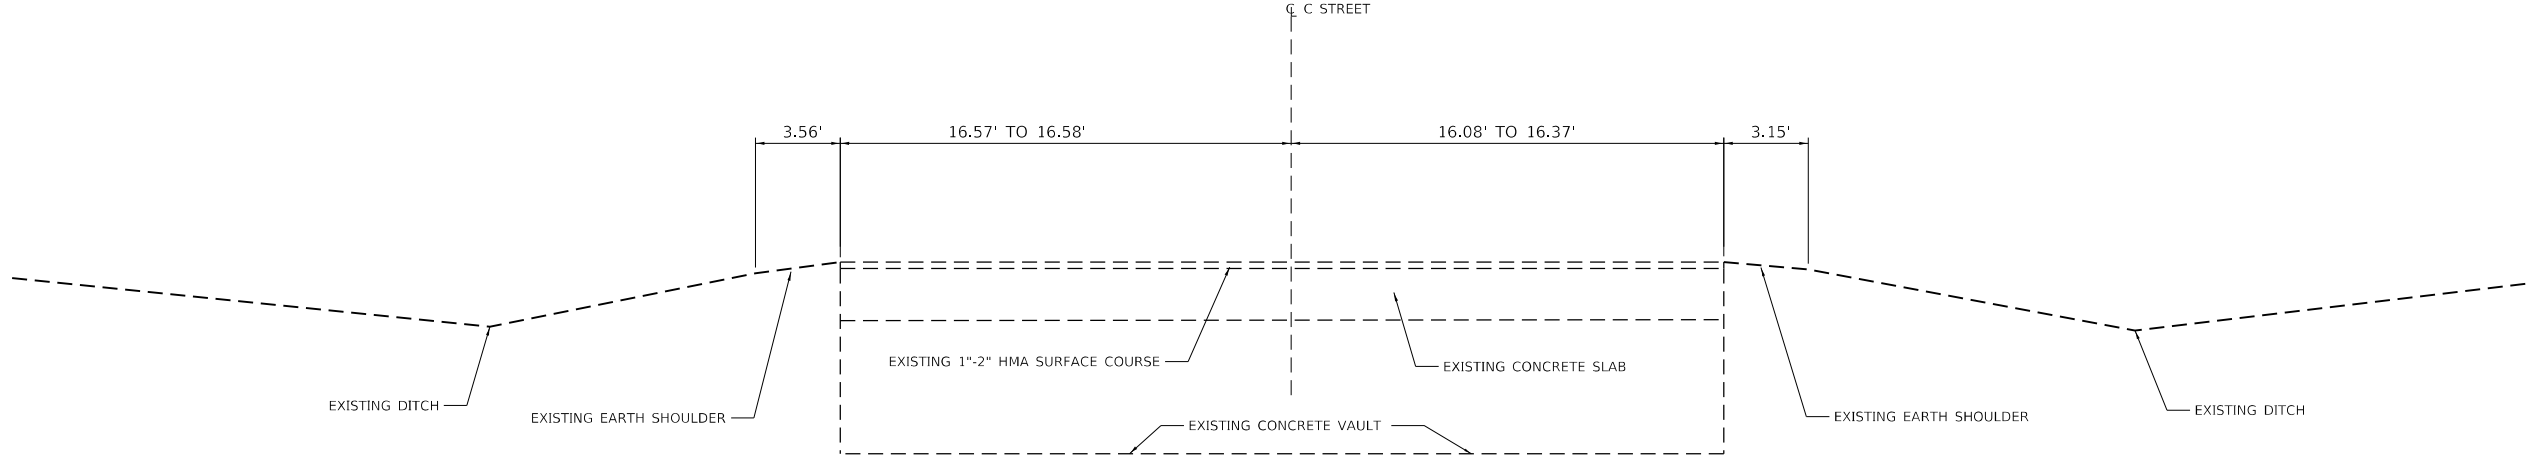

C STREET EXISTING TYPICAL SECTION

STA. 219+65.00 TO STA. 219+78.14


MODEL: Default
FILE NAME: P:\CBPD\2024\E241303 C and 7th Streets Reconstruction\typical sections existing C and 7th Streets.dgn
JUNEAU Job No. E241303

USER NAME = EMolina	DESIGNED - BFK	REVISED -
	DRAWN - ERM	REVISED -
PLOT SCALE = 5.0000 ' / in.	CHECKED - BFK	REVISED -
PLOT DATE = 7/9/2025	DATE - 06/26/25	REVISED -

**C AND 7TH STREETS RECONSTRUCTION
AMERICA'S CENTRAL PORT**


EXISTING TYPICAL SECTIONS			
SCALE: N.T.S.	SHEET 2 OF 2 SHEETS	STA.	TO STA.

F.A. RTE.	SECTION	COUNTY	TOTAL SHEETS	SHEET NO.
*	23-00008-00-PV	MADISON	82	12
	* MUN 0001 & MUN 0004	CONTRACT NO. 97874		
	ILLINOIS	FED. AID PROJECT		

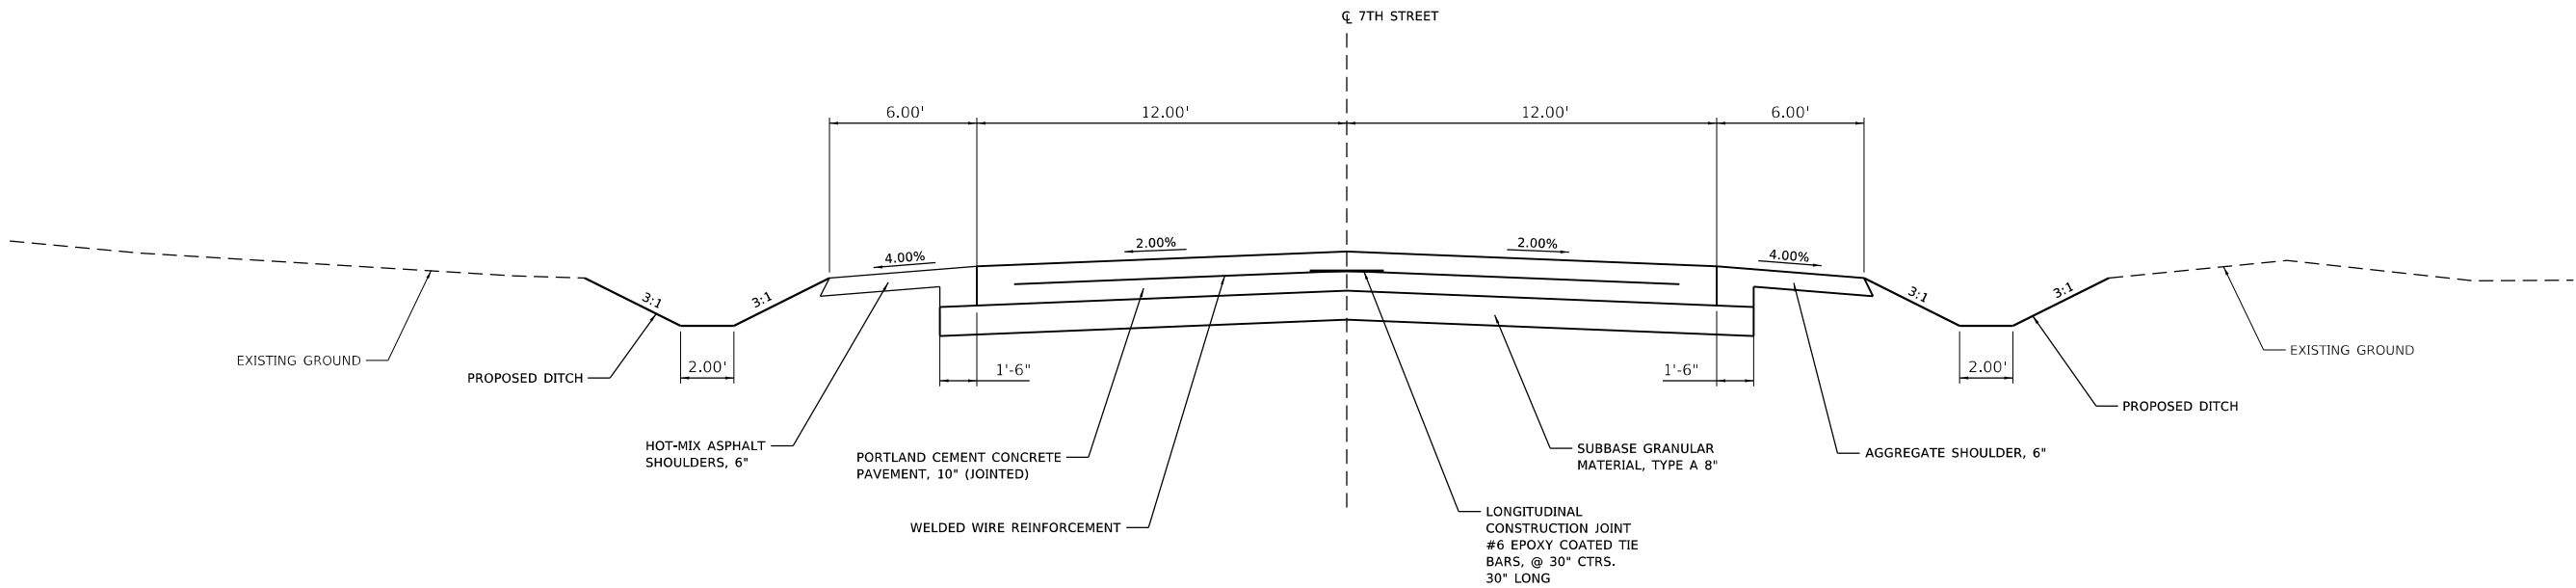

7TH STREET PROPOSED TYPICAL SECTION

STA. 66+76.90 TO STA. 70+00.00
STA. 74+00.00 TO STA. 74+15.65

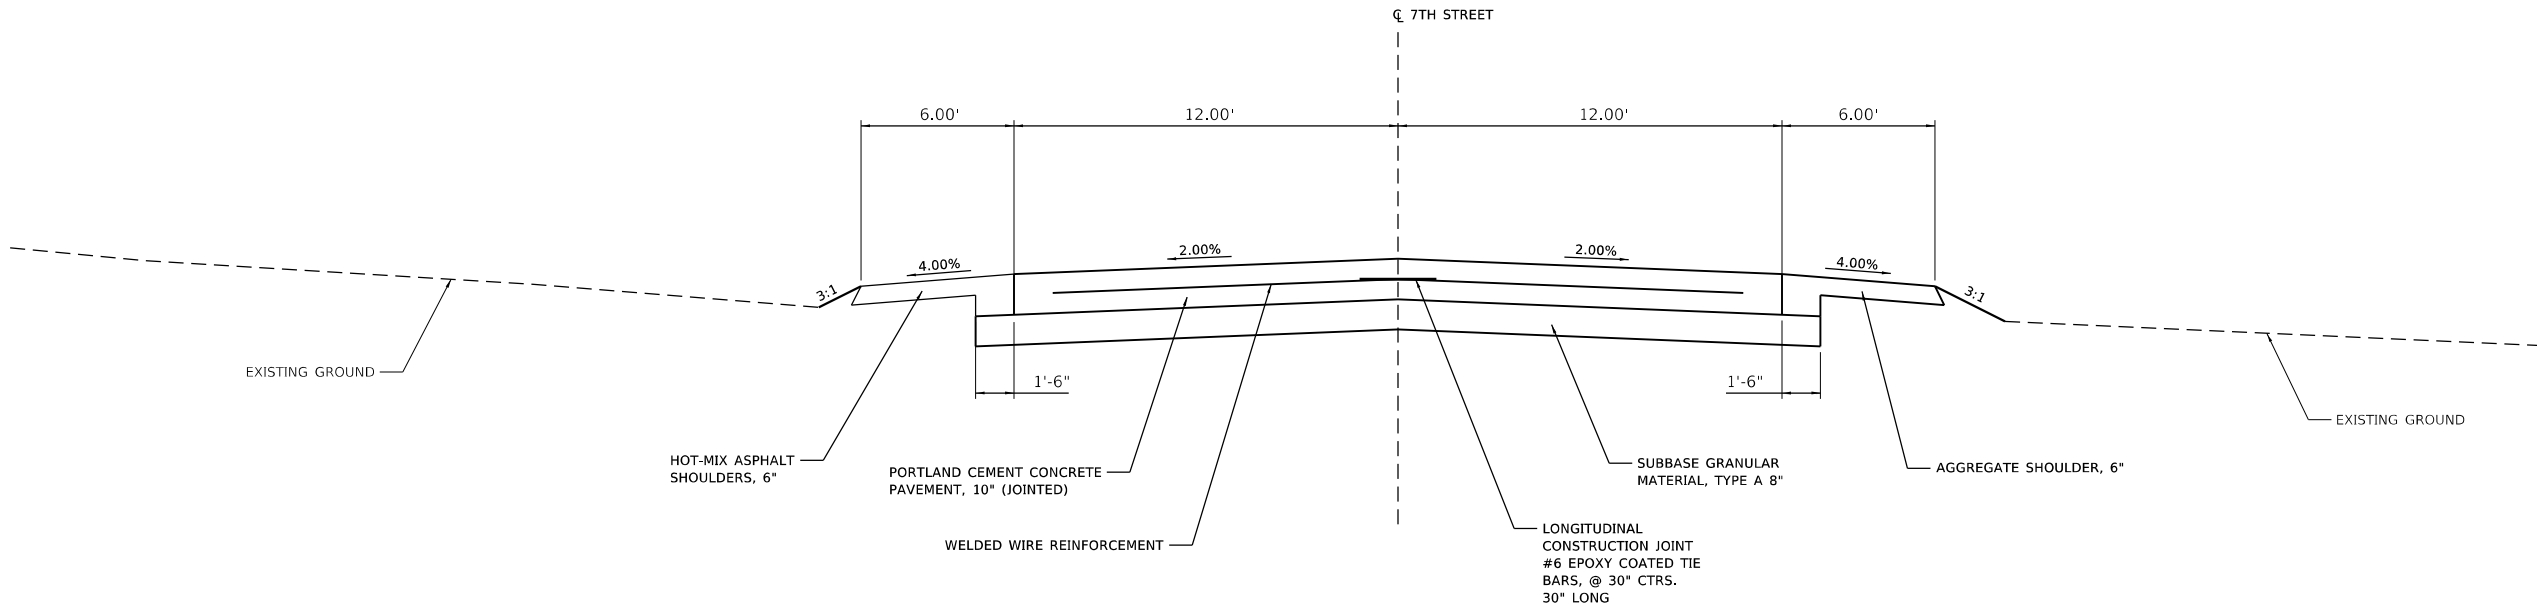

7TH STREET PROPOSED TYPICAL SECTION

STA. 70+00.00 TO STA. 73+16.34


MODEL: Default
FILE NAME: P:\CERD\2024\241303 C and 7th Streets Reconstruction\typical sections proposed C and 7th Streets.dgn
JUNEAU Job No. E241303

USER NAME = EMolina	DESIGNED - BFK	REVISED -
	DRAWN - ERM	REVISED -
PLOT SCALE = 5.0000 ' / in.	CHECKED - BFK	REVISED -
PLOT DATE = 7/9/2025	DATE - 06/26/25	REVISED -


**C AND 7TH STREETS RECONSTRUCTION
AMERICA'S CENTRAL PORT**

PROPOSED TYPICAL SECTIONS			
SCALE: NTS	SHEET 1 OF 9 SHEETS	STA.	TO STA.

F.A. RTE.	SECTION	COUNTY	TOTAL SHEETS	SHEET NO.
*	23-00008-00-PV	MADISON	82	13
	* MUN 0001 & MUN 0004	CONTRACT NO. 97874		
	ILLINOIS	FED. AID PROJECT		

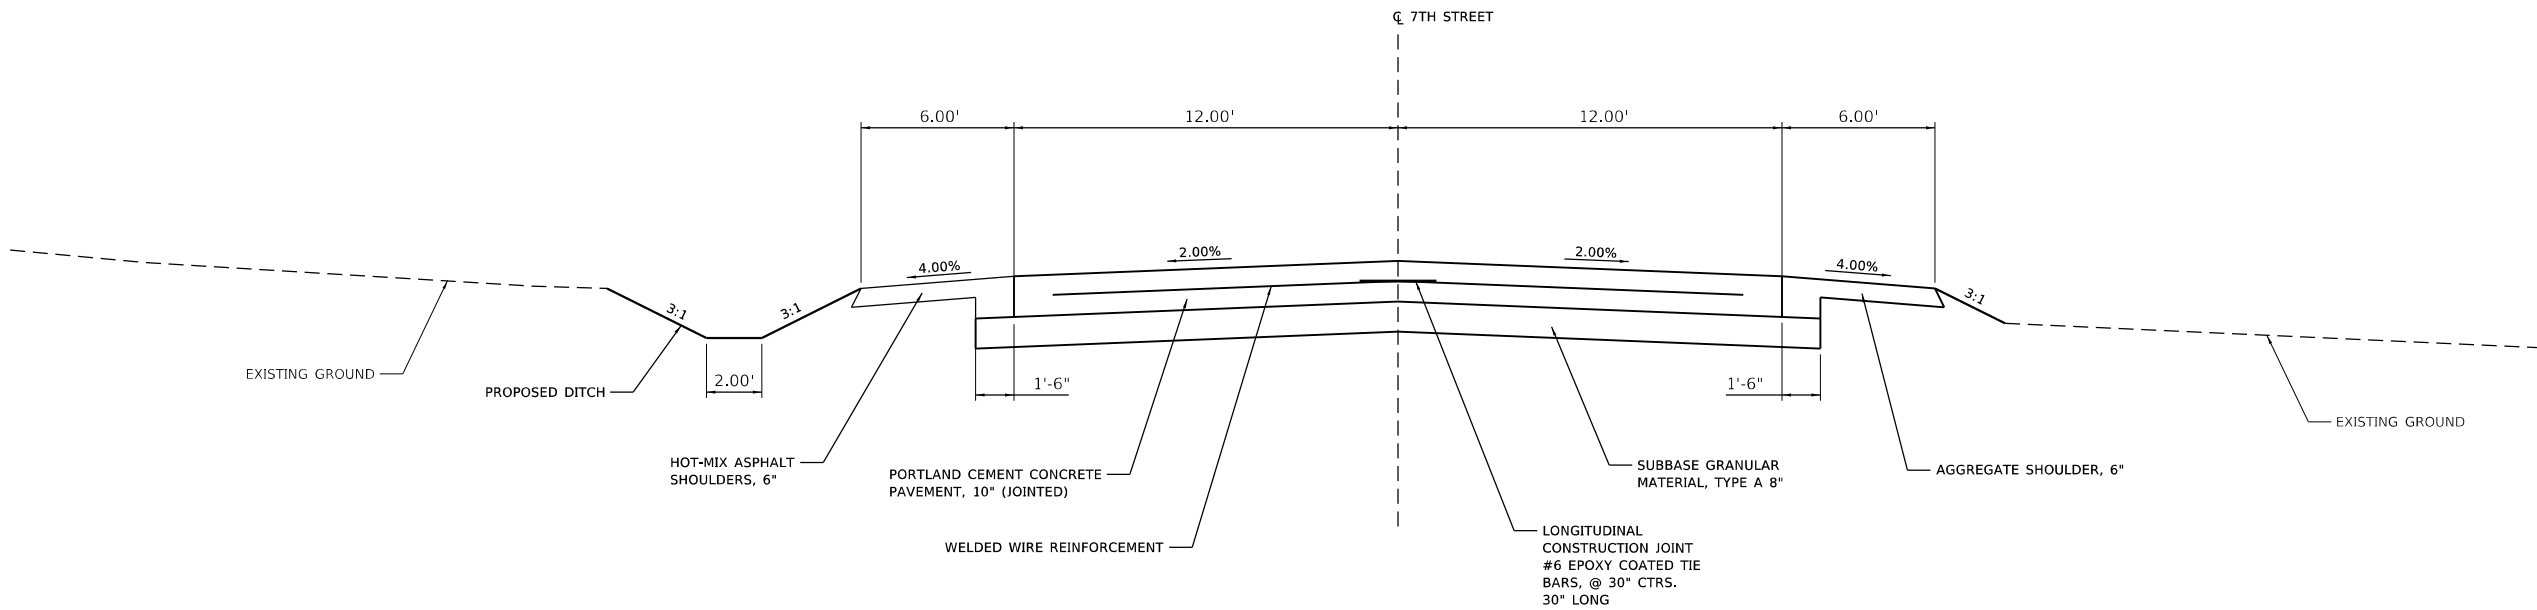

7TH STREET PROPOSED TYPICAL SECTION
STA. 73+16.34 TO STA. 74+00.00

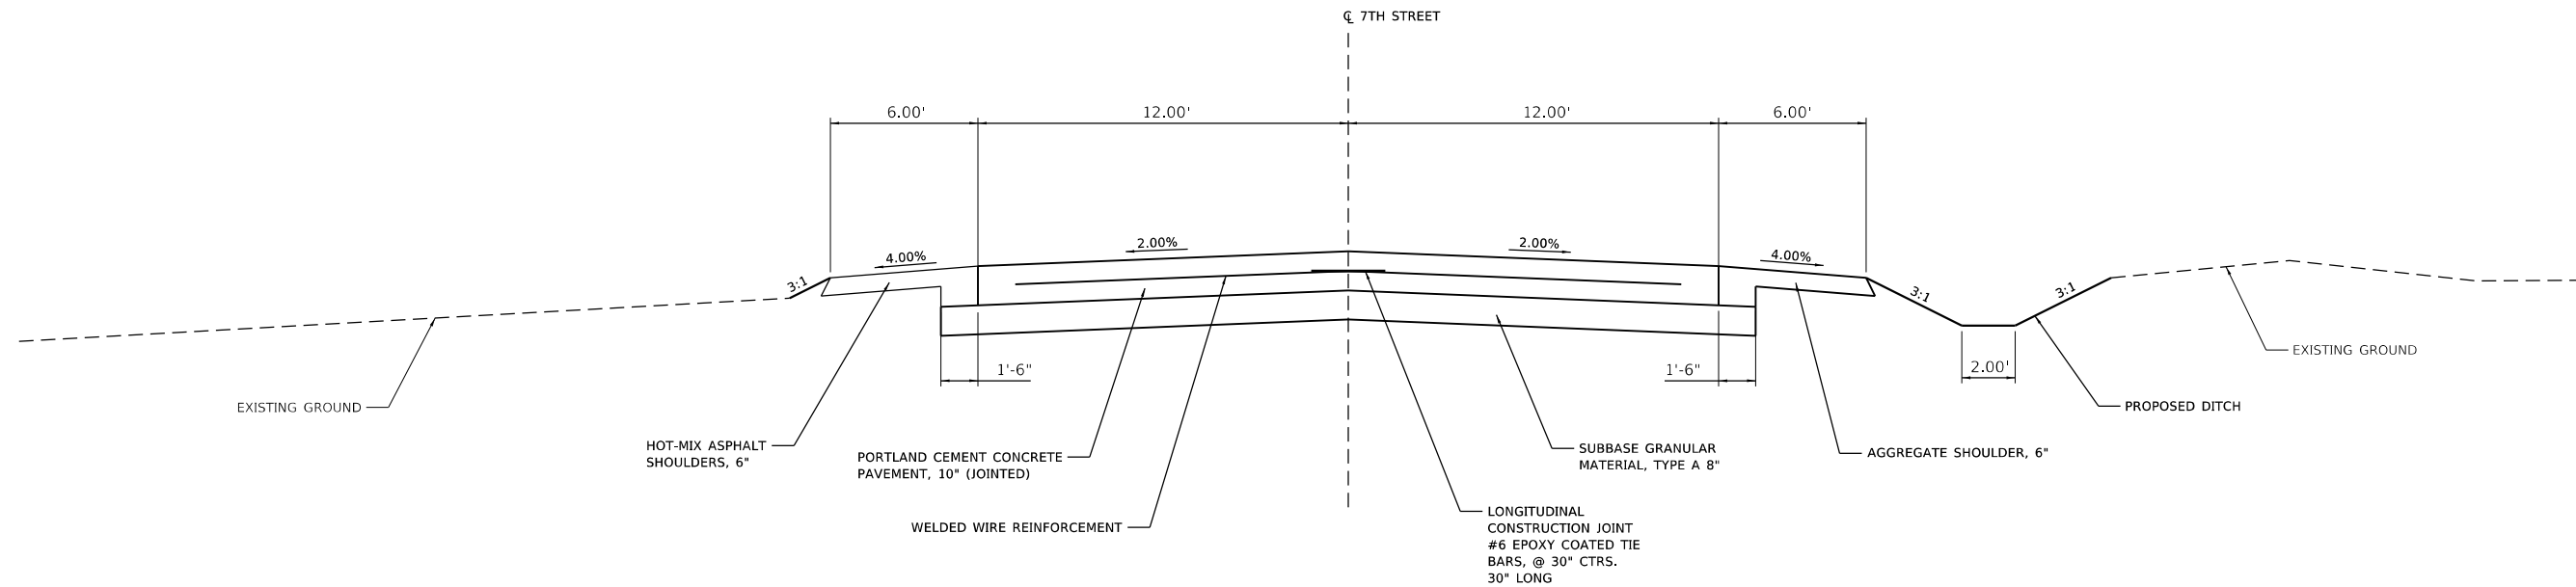

7TH STREET PROPOSED TYPICAL SECTION
STA. 74+15.65 TO STA. 75+28.12


MODEL: Default
FILE NAME: P:\CERD\2024\241303 C and 7th Streets Reconstruction\typical sections proposed C and 7th Streets.dgn
JUNEAU Job No. E241303

USER NAME = EMolina	DESIGNED - BFK	REVISED -
	DRAWN - ERM	REVISED -
PLOT SCALE = 5.0000 ' / in.	CHECKED - BFK	REVISED -
PLOT DATE = 7/9/2025	DATE - 06/26/25	REVISED -

**C AND 7TH STREETS RECONSTRUCTION
AMERICA'S CENTRAL PORT**


PROPOSED TYPICAL SECTIONS			
SCALE: NTS	SHEET 2 OF 9 SHEETS	STA.	TO STA.

F.A. RTE.	SECTION	COUNTY	TOTAL SHEETS	SHEET NO.
*	23-00008-00-PV	MADISON	82	14
	* MUN 0001 & MUN 0004	CONTRACT NO. 97874		
	ILLINOIS	FED. AID PROJECT		

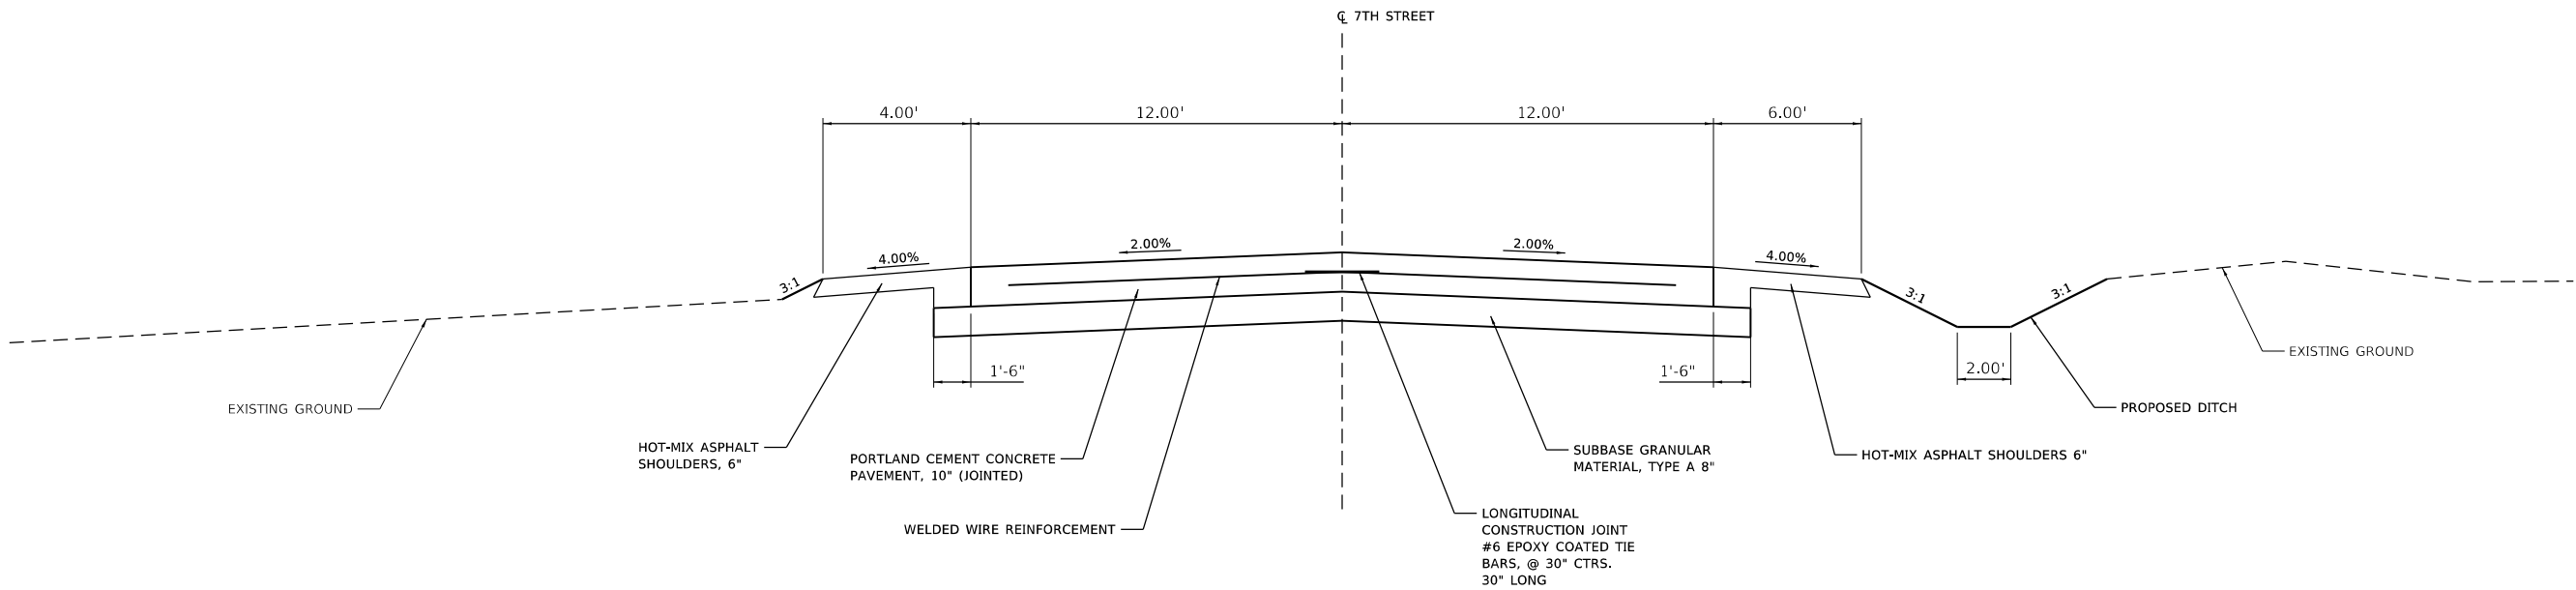

7TH STREET PROPOSED TYPICAL SECTION

STA. 75+44.88 TO STA. 76+71.76

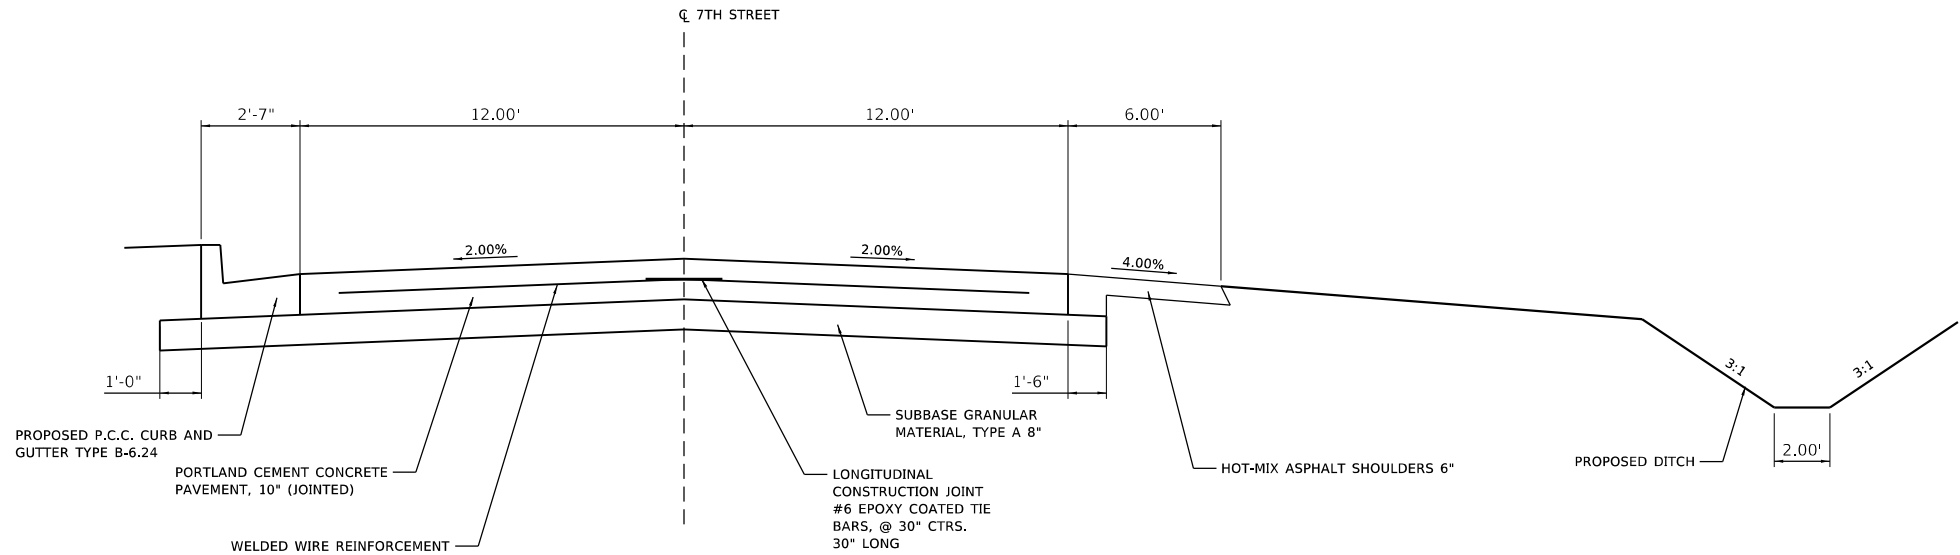

7TH STREET PROPOSED TYPICAL SECTION

STA. 76+71.76 TO STA. 77+77.43

MODEL: Default
FILE NAME: P:\CERD\2024\241303 C and 7th Streets Reconstruction\typical sections proposed C and 7th Streets.dgn
JUNEAU Job No. E241303

USER NAME = EMolina	DESIGNED - BFK	REVISED -
	DRAWN - ERM	REVISED -
PLOT SCALE = 5.0000 ' / in.	CHECKED - BFK	REVISED -
PLOT DATE = 7/9/2025	DATE - 06/26/25	REVISED -


**C AND 7TH STREETS RECONSTRUCTION
AMERICA'S CENTRAL PORT**

PROPOSED TYPICAL SECTIONS

SCALE: NTS SHEET 3 OF 9 SHEETS STA. TO STA.


F.A. RTE.	SECTION	COUNTY	TOTAL SHEETS	SHEET NO.
*	23-00008-00-PV	MADISON	82	15
	* MUN 0001 & MUN 0004	CONTRACT NO. 97874		
		ILLINOIS FED. AID PROJECT		

MODEL: Default
FILE NAME: P:\CERPD\2024\E241303 C and 7th Streets Reconstruction\typical sections proposed C and 7th Streets.dgn
JUNEAU Job No. E241303

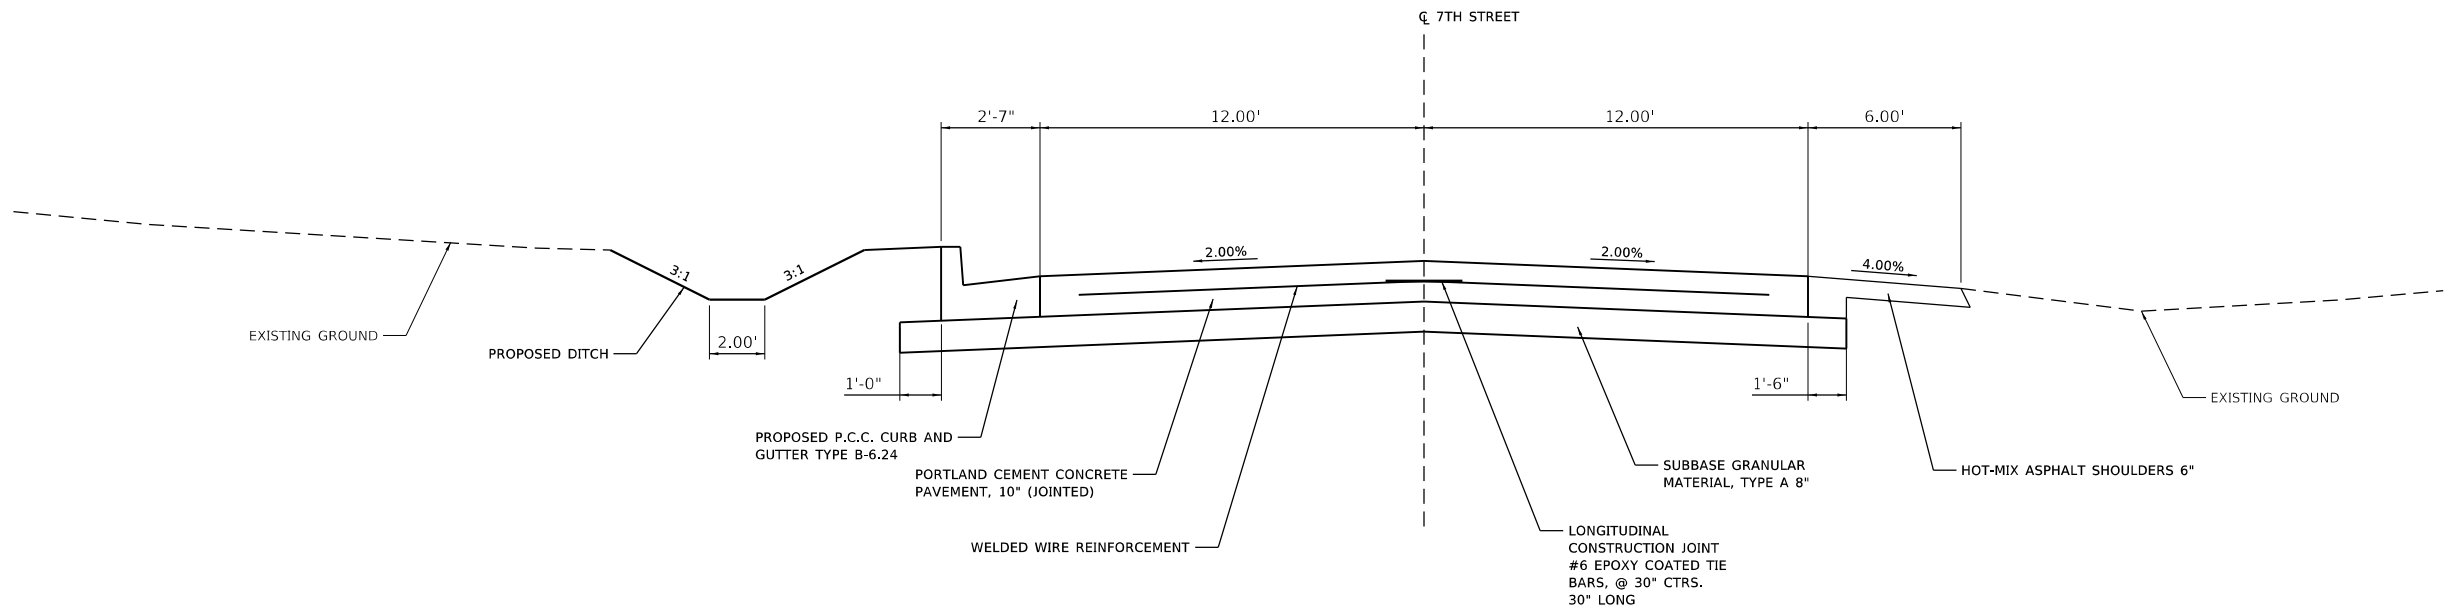

7TH STREET PROPOSED TYPICAL SECTION

STA. 77+77.43 TO STA 78+00.00

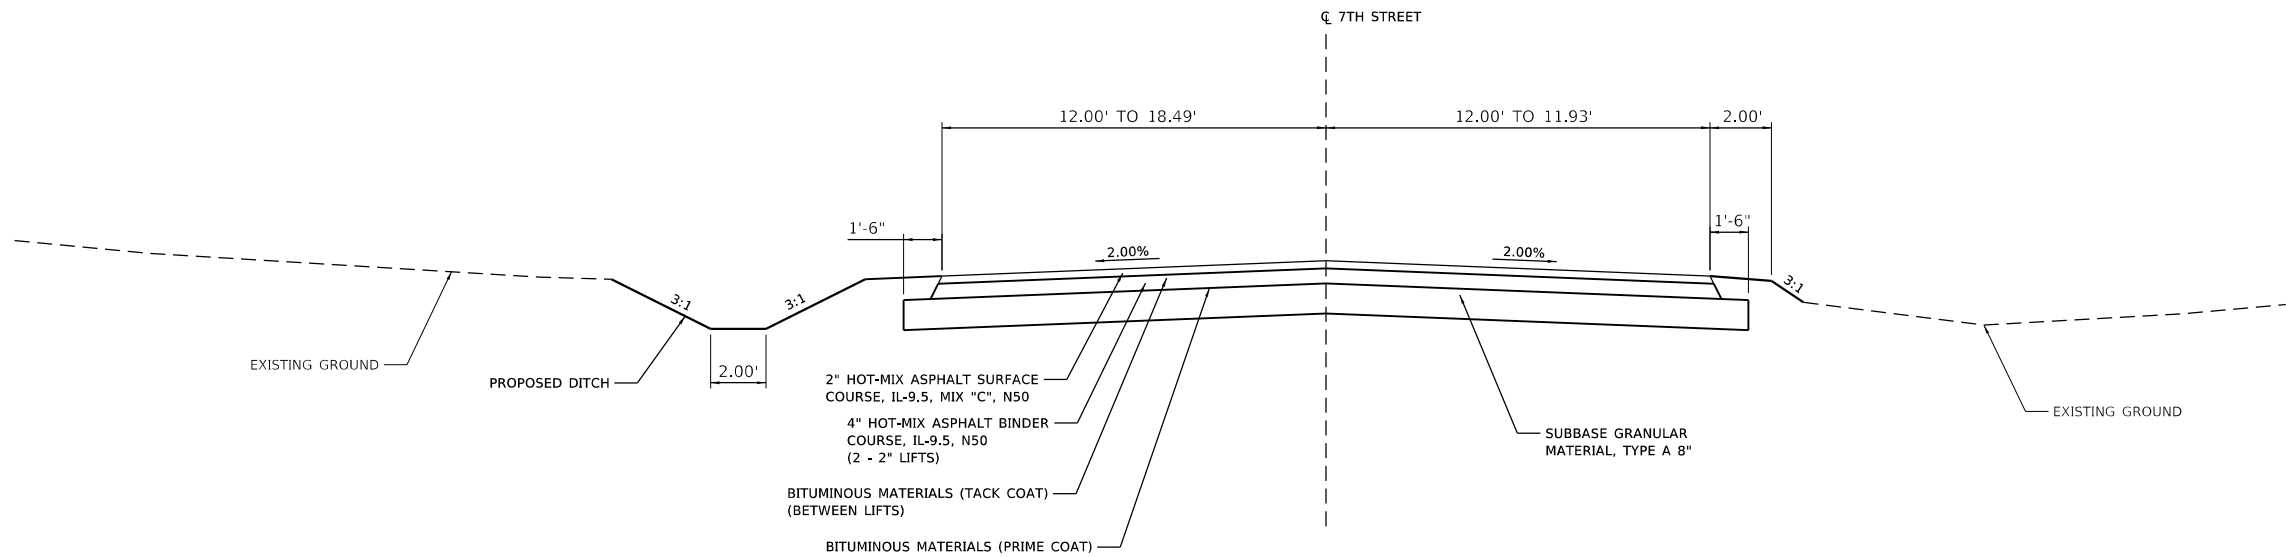

7TH STREET PROPOSED TYPICAL SECTION


STA. 78+00.00 TO STA 78+20.00

**C AND 7TH STREETS RECONSTRUCTION
AMERICA'S CENTRAL PORT**

PROPOSED TYPICAL SECTIONS


SCALE: NTS SHEET 4 OF 9 SHEETS STA. TO STA.

F.A. RTE.	SECTION	COUNTY	TOTAL SHEETS	SHEET NO.
*	23-00008-00-PV	MADISON	82	16
	* MUN 0001 & MUN 0004	CONTRACT NO. 97874		
		ILLINOIS	FED. AID PROJECT	

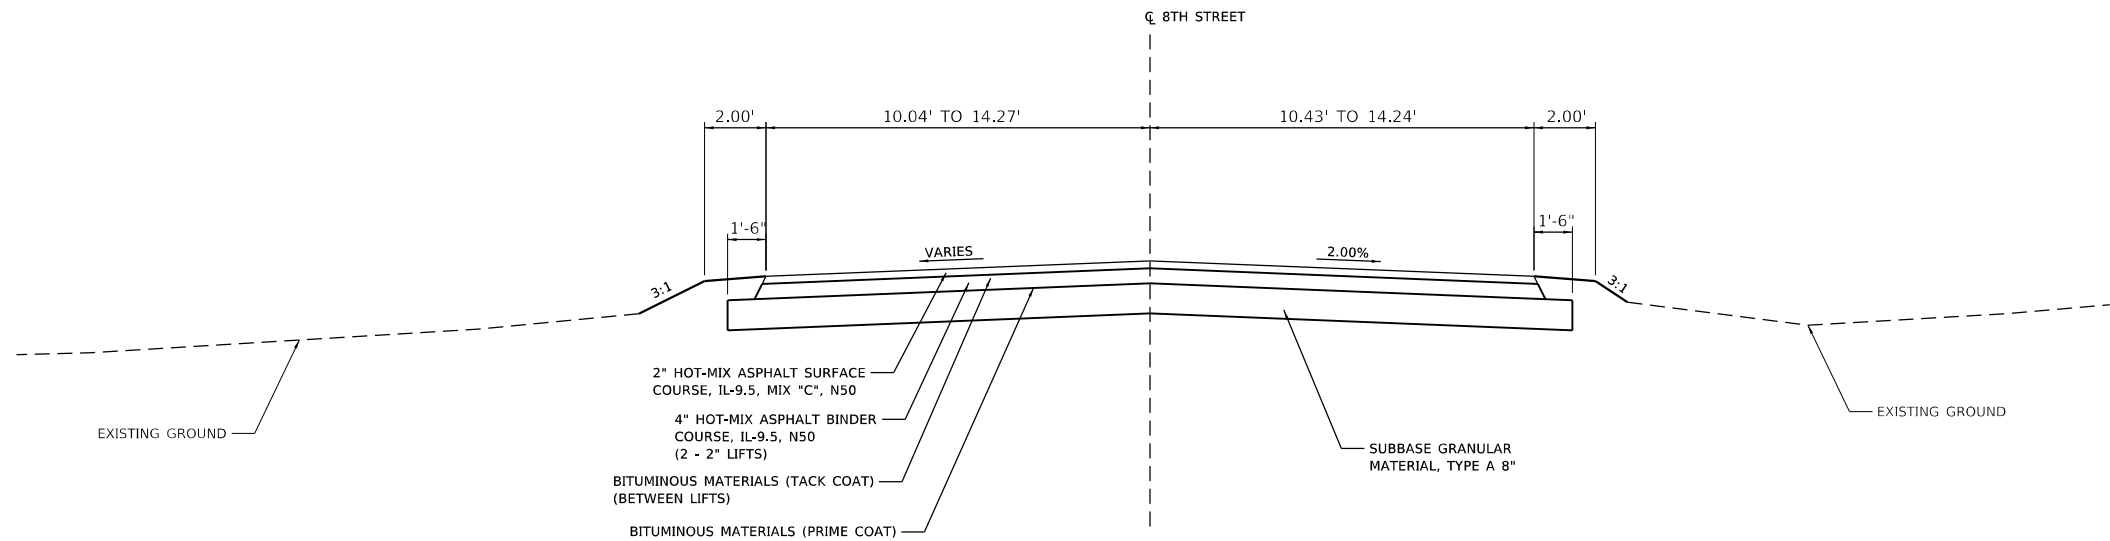

8TH STREET PROPOSED TYPICAL SECTION

STA. 201+61.66 TO STA. 201+81.68

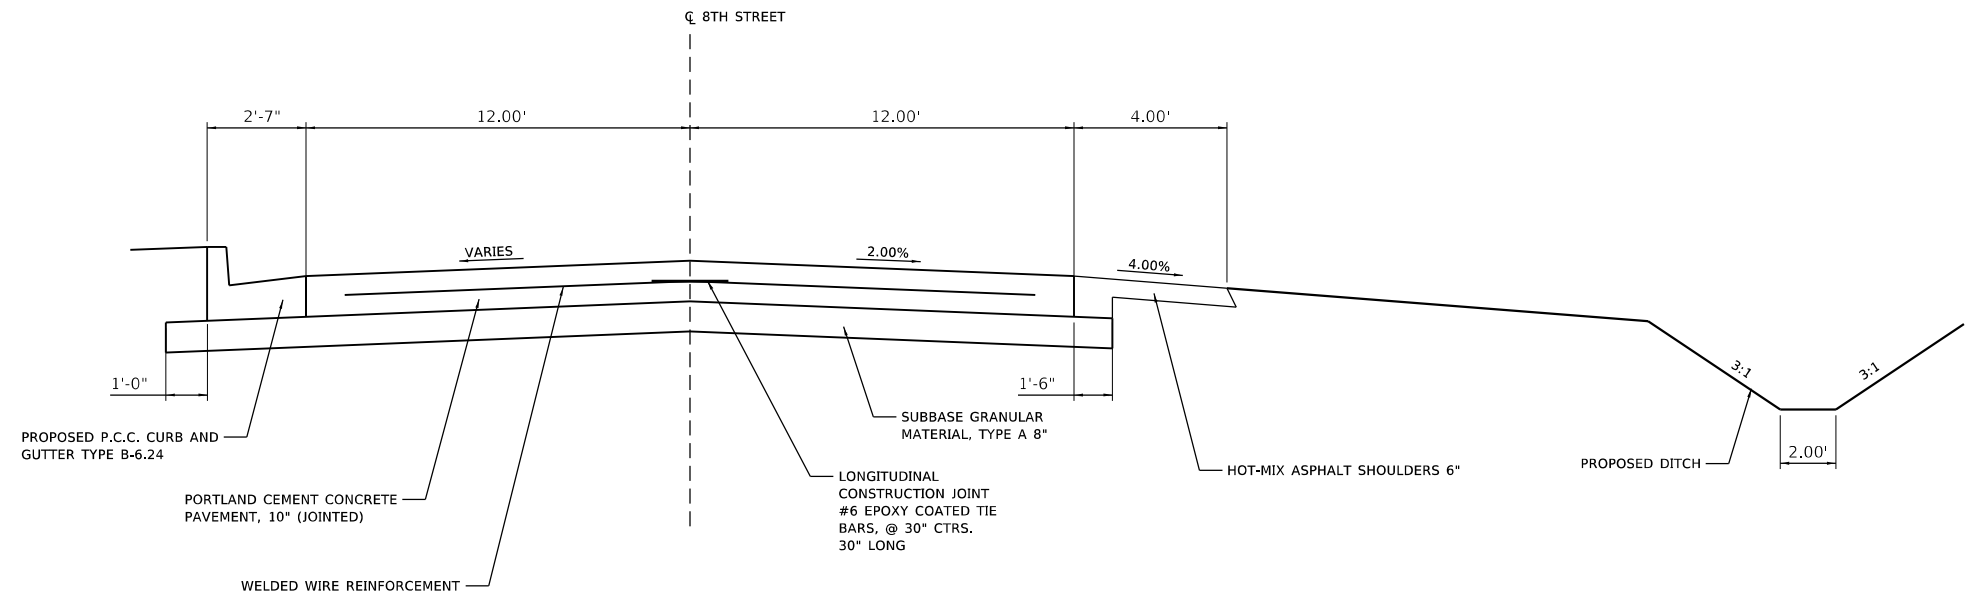

8TH STREET PROPOSED TYPICAL SECTION

STA. 201+81.68 TO STA. 202+71.65

MODEL: Default
FILE NAME: P:\CERD\2024\241303 C and 7th Streets Reconstruction\typical sections proposed C and 7th Streets.dgn
JUNEAU Job No. E241303


USER NAME = EMolina	DESIGNED - BFK	REVISED -
	DRAWN - ERM	REVISED -
PLOT SCALE = 5.0000 ' / in.	CHECKED - BFK	REVISED -
PLOT DATE = 7/9/2025	DATE - 06/26/25	REVISED -

**C AND 7TH STREETS RECONSTRUCTION
AMERICA'S CENTRAL PORT**


PROPOSED TYPICAL SECTIONS

SCALE: NTS SHEET 5 OF 9 SHEETS STA. TO STA.

F.A. RTE.	SECTION	COUNTY	TOTAL SHEETS	SHEET NO.
*	23-00008-00-PV	MADISON	82	17
	* MUN 0001 & MUN 0004	CONTRACT NO. 97874		
	ILLINOIS	FED. AID PROJECT		

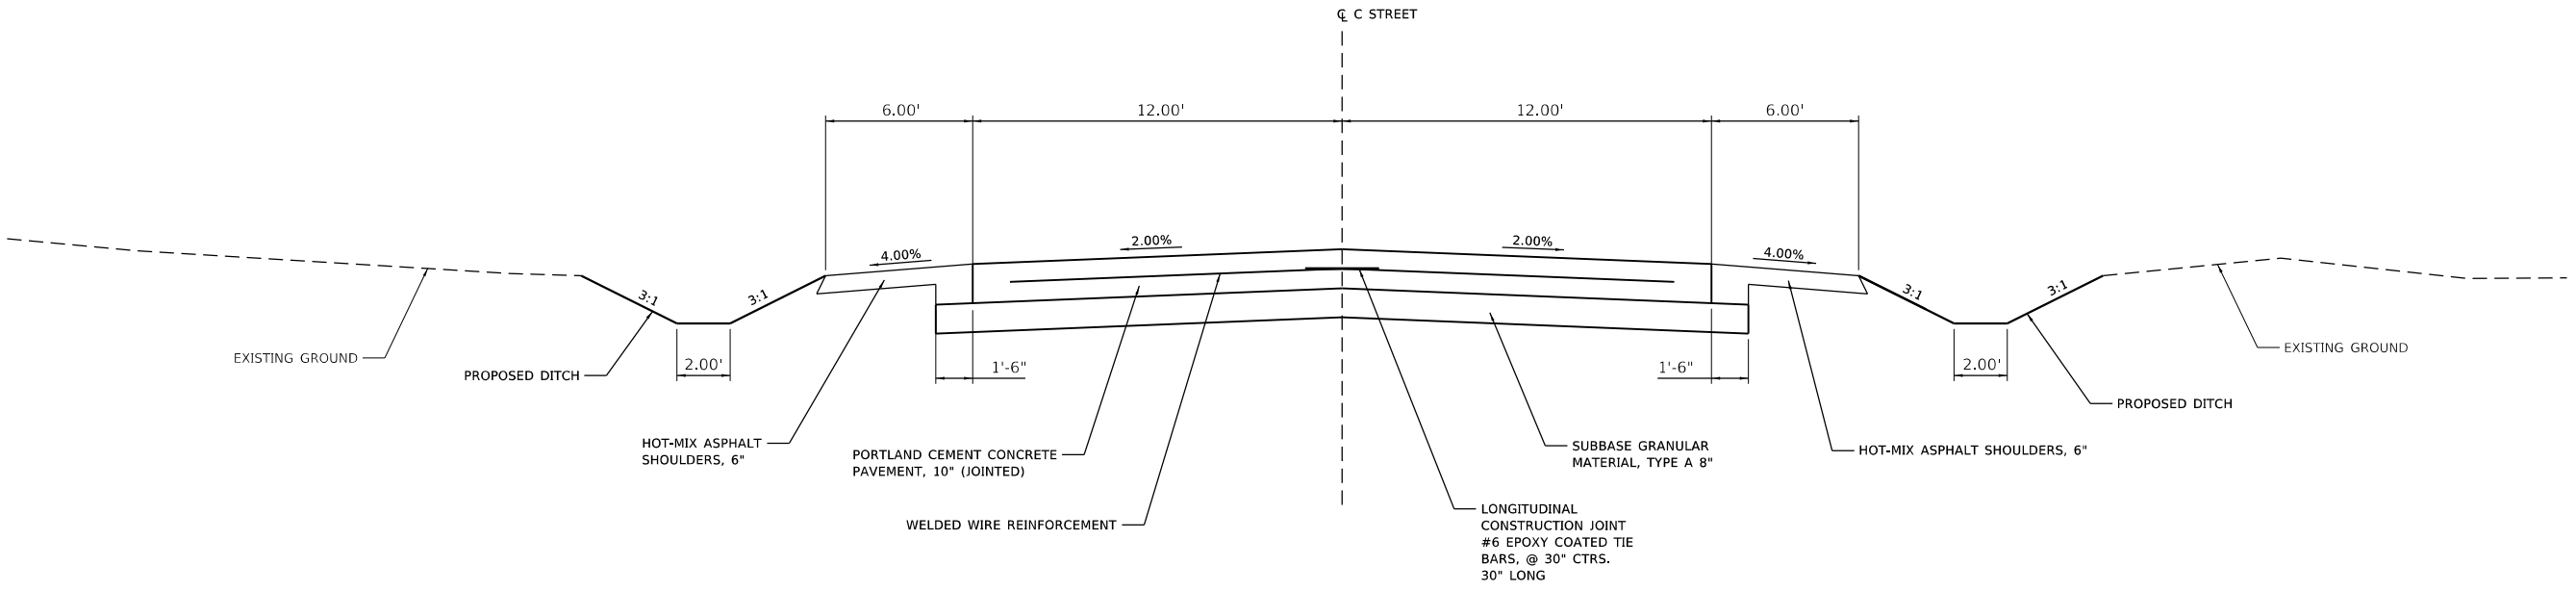

C STREET PROPOSED TYPICAL SECTION
STA. 203+04.64 TO STA. 205+50.00

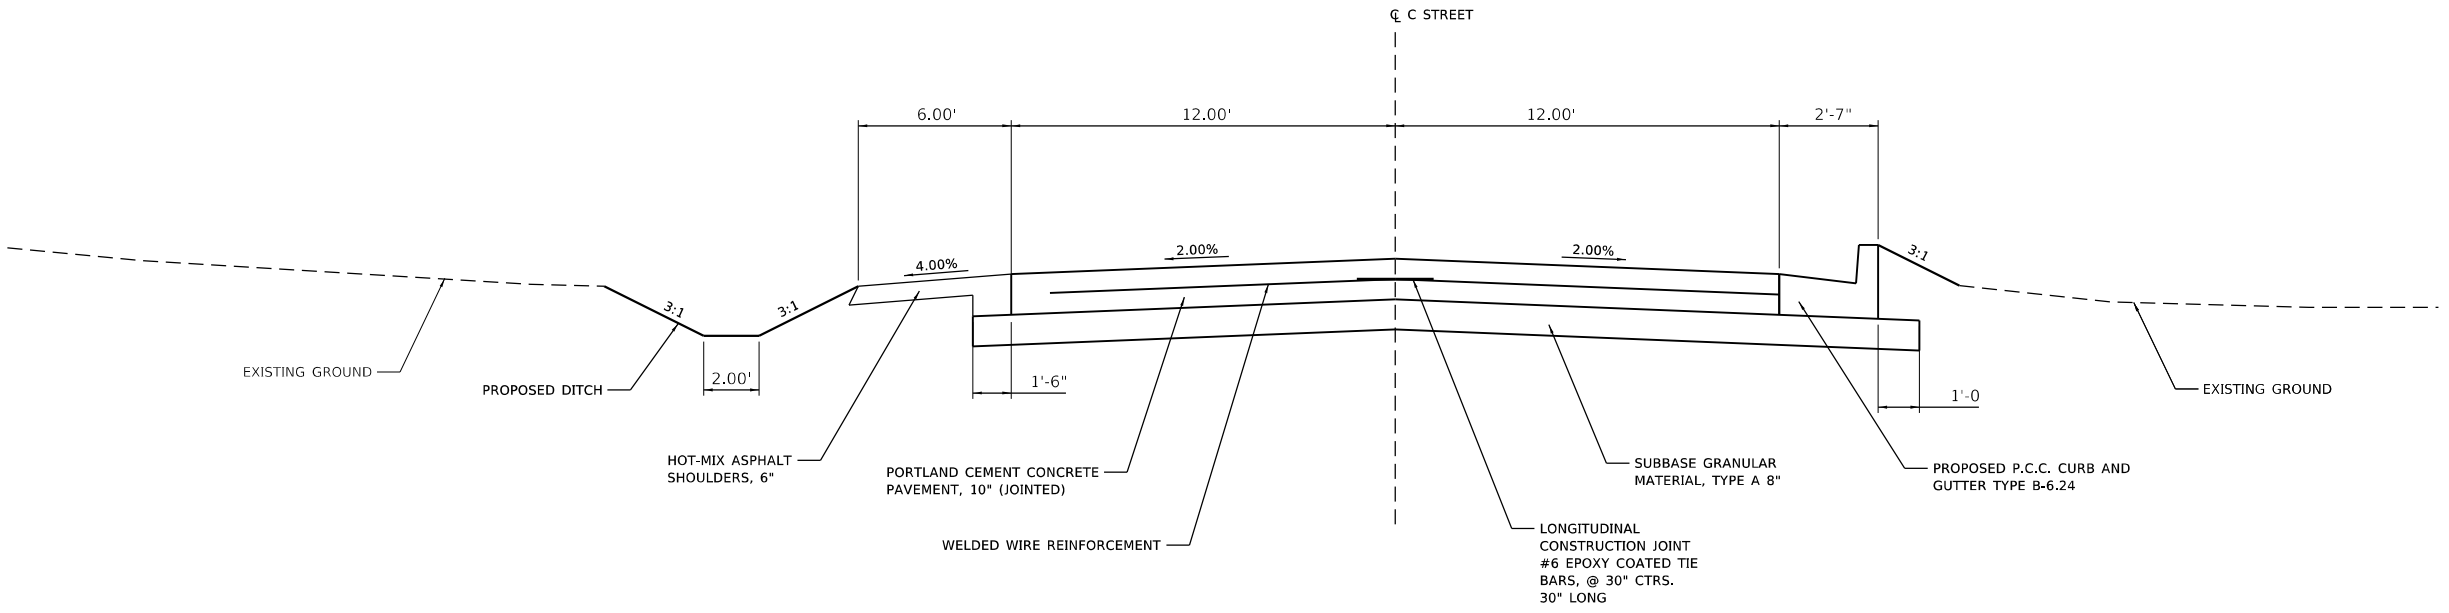

C STREET PROPOSED TYPICAL SECTION
STA. 205+50.00 TO STA. 212+88.74


MODEL: Default
FILE NAME: P:\CERD\2024\241303 C and 7th Streets Reconstruction\typical sections proposed C and 7th Streets.dgn
JUNEAU Job No. E241303

USER NAME = EMolina	DESIGNED - BFK	REVISED -
	DRAWN - ERM	REVISED -
PLOT SCALE = 5.0000 ' / in.	CHECKED - BFK	REVISED -
PLOT DATE = 7/9/2025	DATE - 06/26/25	REVISED -


**C AND 7TH STREETS RECONSTRUCTION
AMERICA'S CENTRAL PORT**

PROPOSED TYPICAL SECTIONS			
SCALE: NTS	SHEET 6 OF 9 SHEETS	STA.	TO STA.

F.A. RTE.	SECTION	COUNTY	TOTAL SHEETS	SHEET NO.
*	23-00008-00-PV	MADISON	82	18
	* MUN 0001 & MUN 0004	CONTRACT NO. 97874		
	ILLINOIS	FED. AID PROJECT		

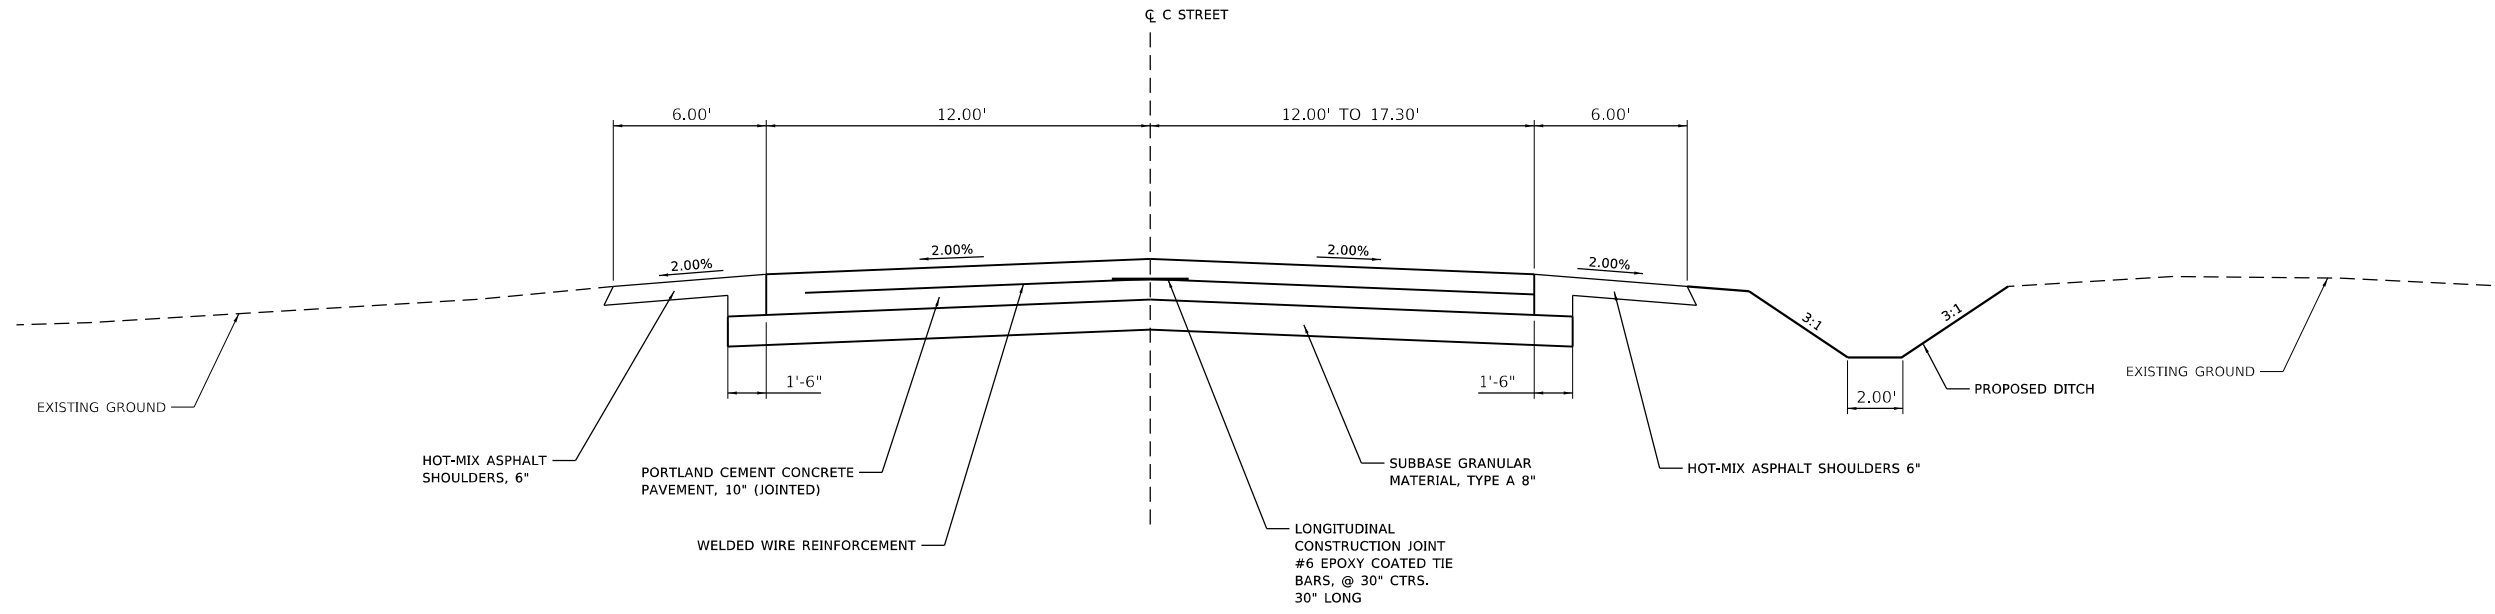

C STREET PROPOSED TYPICAL SECTION
STA. 213+27.55 TO STA. 215+50.00

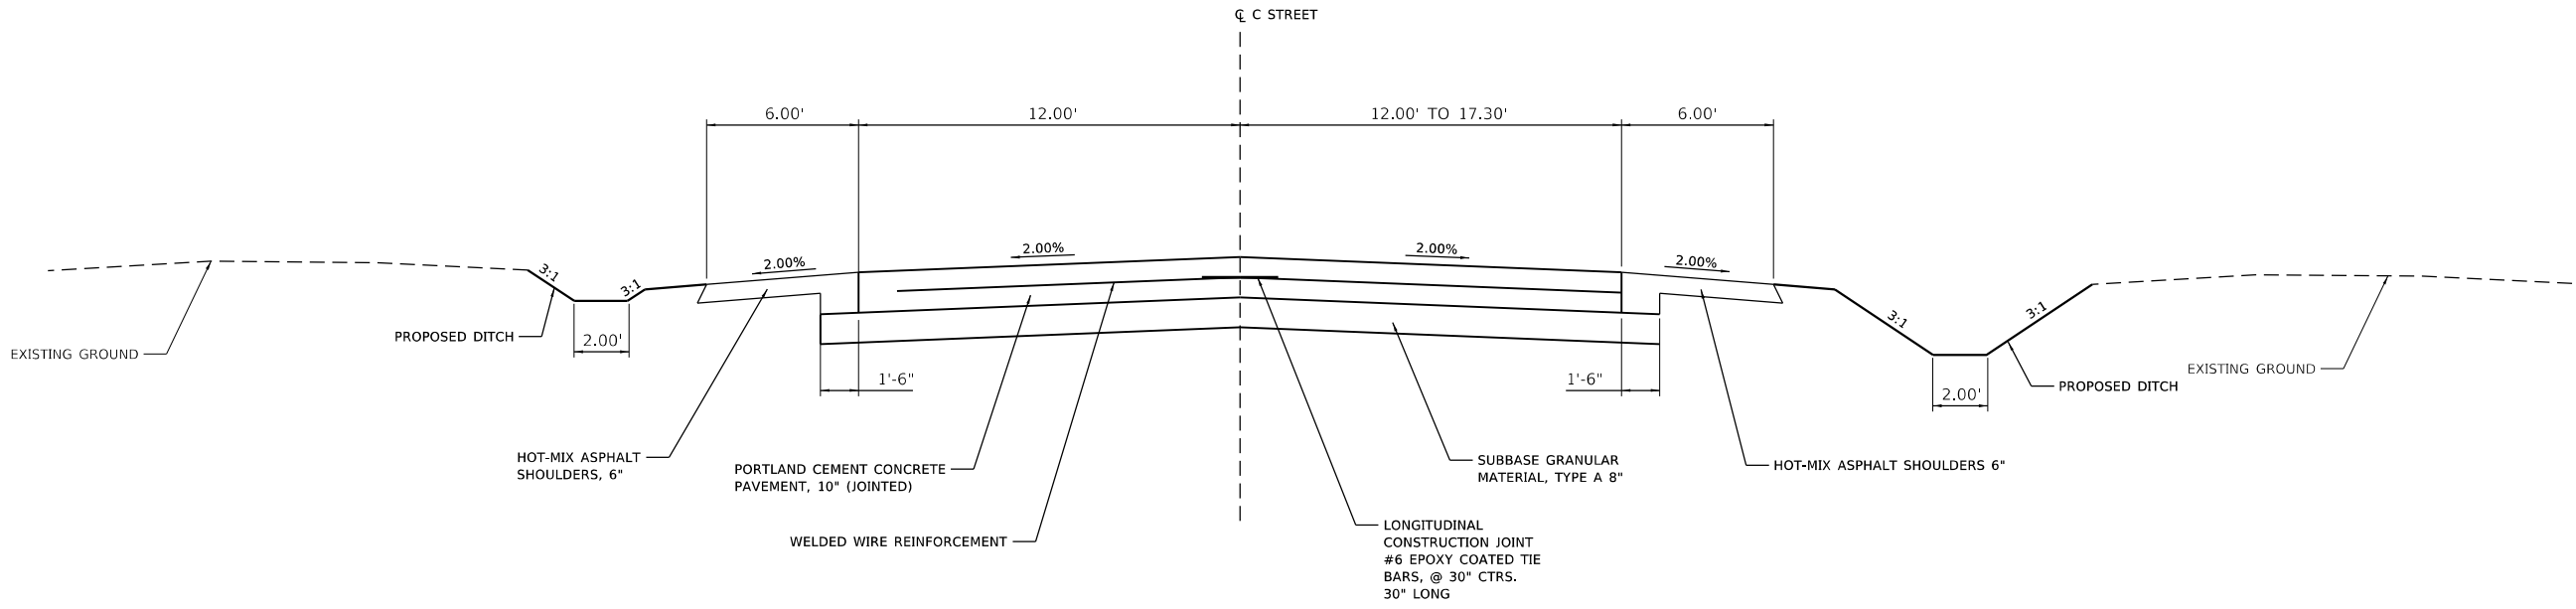

C STREET PROPOSED TYPICAL SECTION
STA. 215+50.00 TO STA. 217+00.00


MODEL: Default
FILE NAME: P:\CERPD\2024\E241303 C and 7th Streets Reconstruction\typical sections proposed C and 7th Streets.dgn
JUNEAU Job No. E241303

USER NAME = EMolina	DESIGNED - BFK	REVISED -
	DRAWN - ERM	REVISED -
PLOT SCALE = 5.0000 ' / in.	CHECKED - BFK	REVISED -
PLOT DATE = 7/9/2025	DATE - 06/26/25	REVISED -

**C AND 7TH STREETS RECONSTRUCTION
AMERICA'S CENTRAL PORT**

PROPOSED TYPICAL SECTIONS			
SCALE: NTS	SHEET 7 OF 9 SHEETS	STA.	TO STA.

F.A. RTE.	SECTION	COUNTY	TOTAL SHEETS	SHEET NO.
*	23-00008-00-PV	MADISON	82	19
	* MUN 0001 & MUN 0004	CONTRACT NO. 97874		
	ILLINOIS	FED. AID PROJECT		

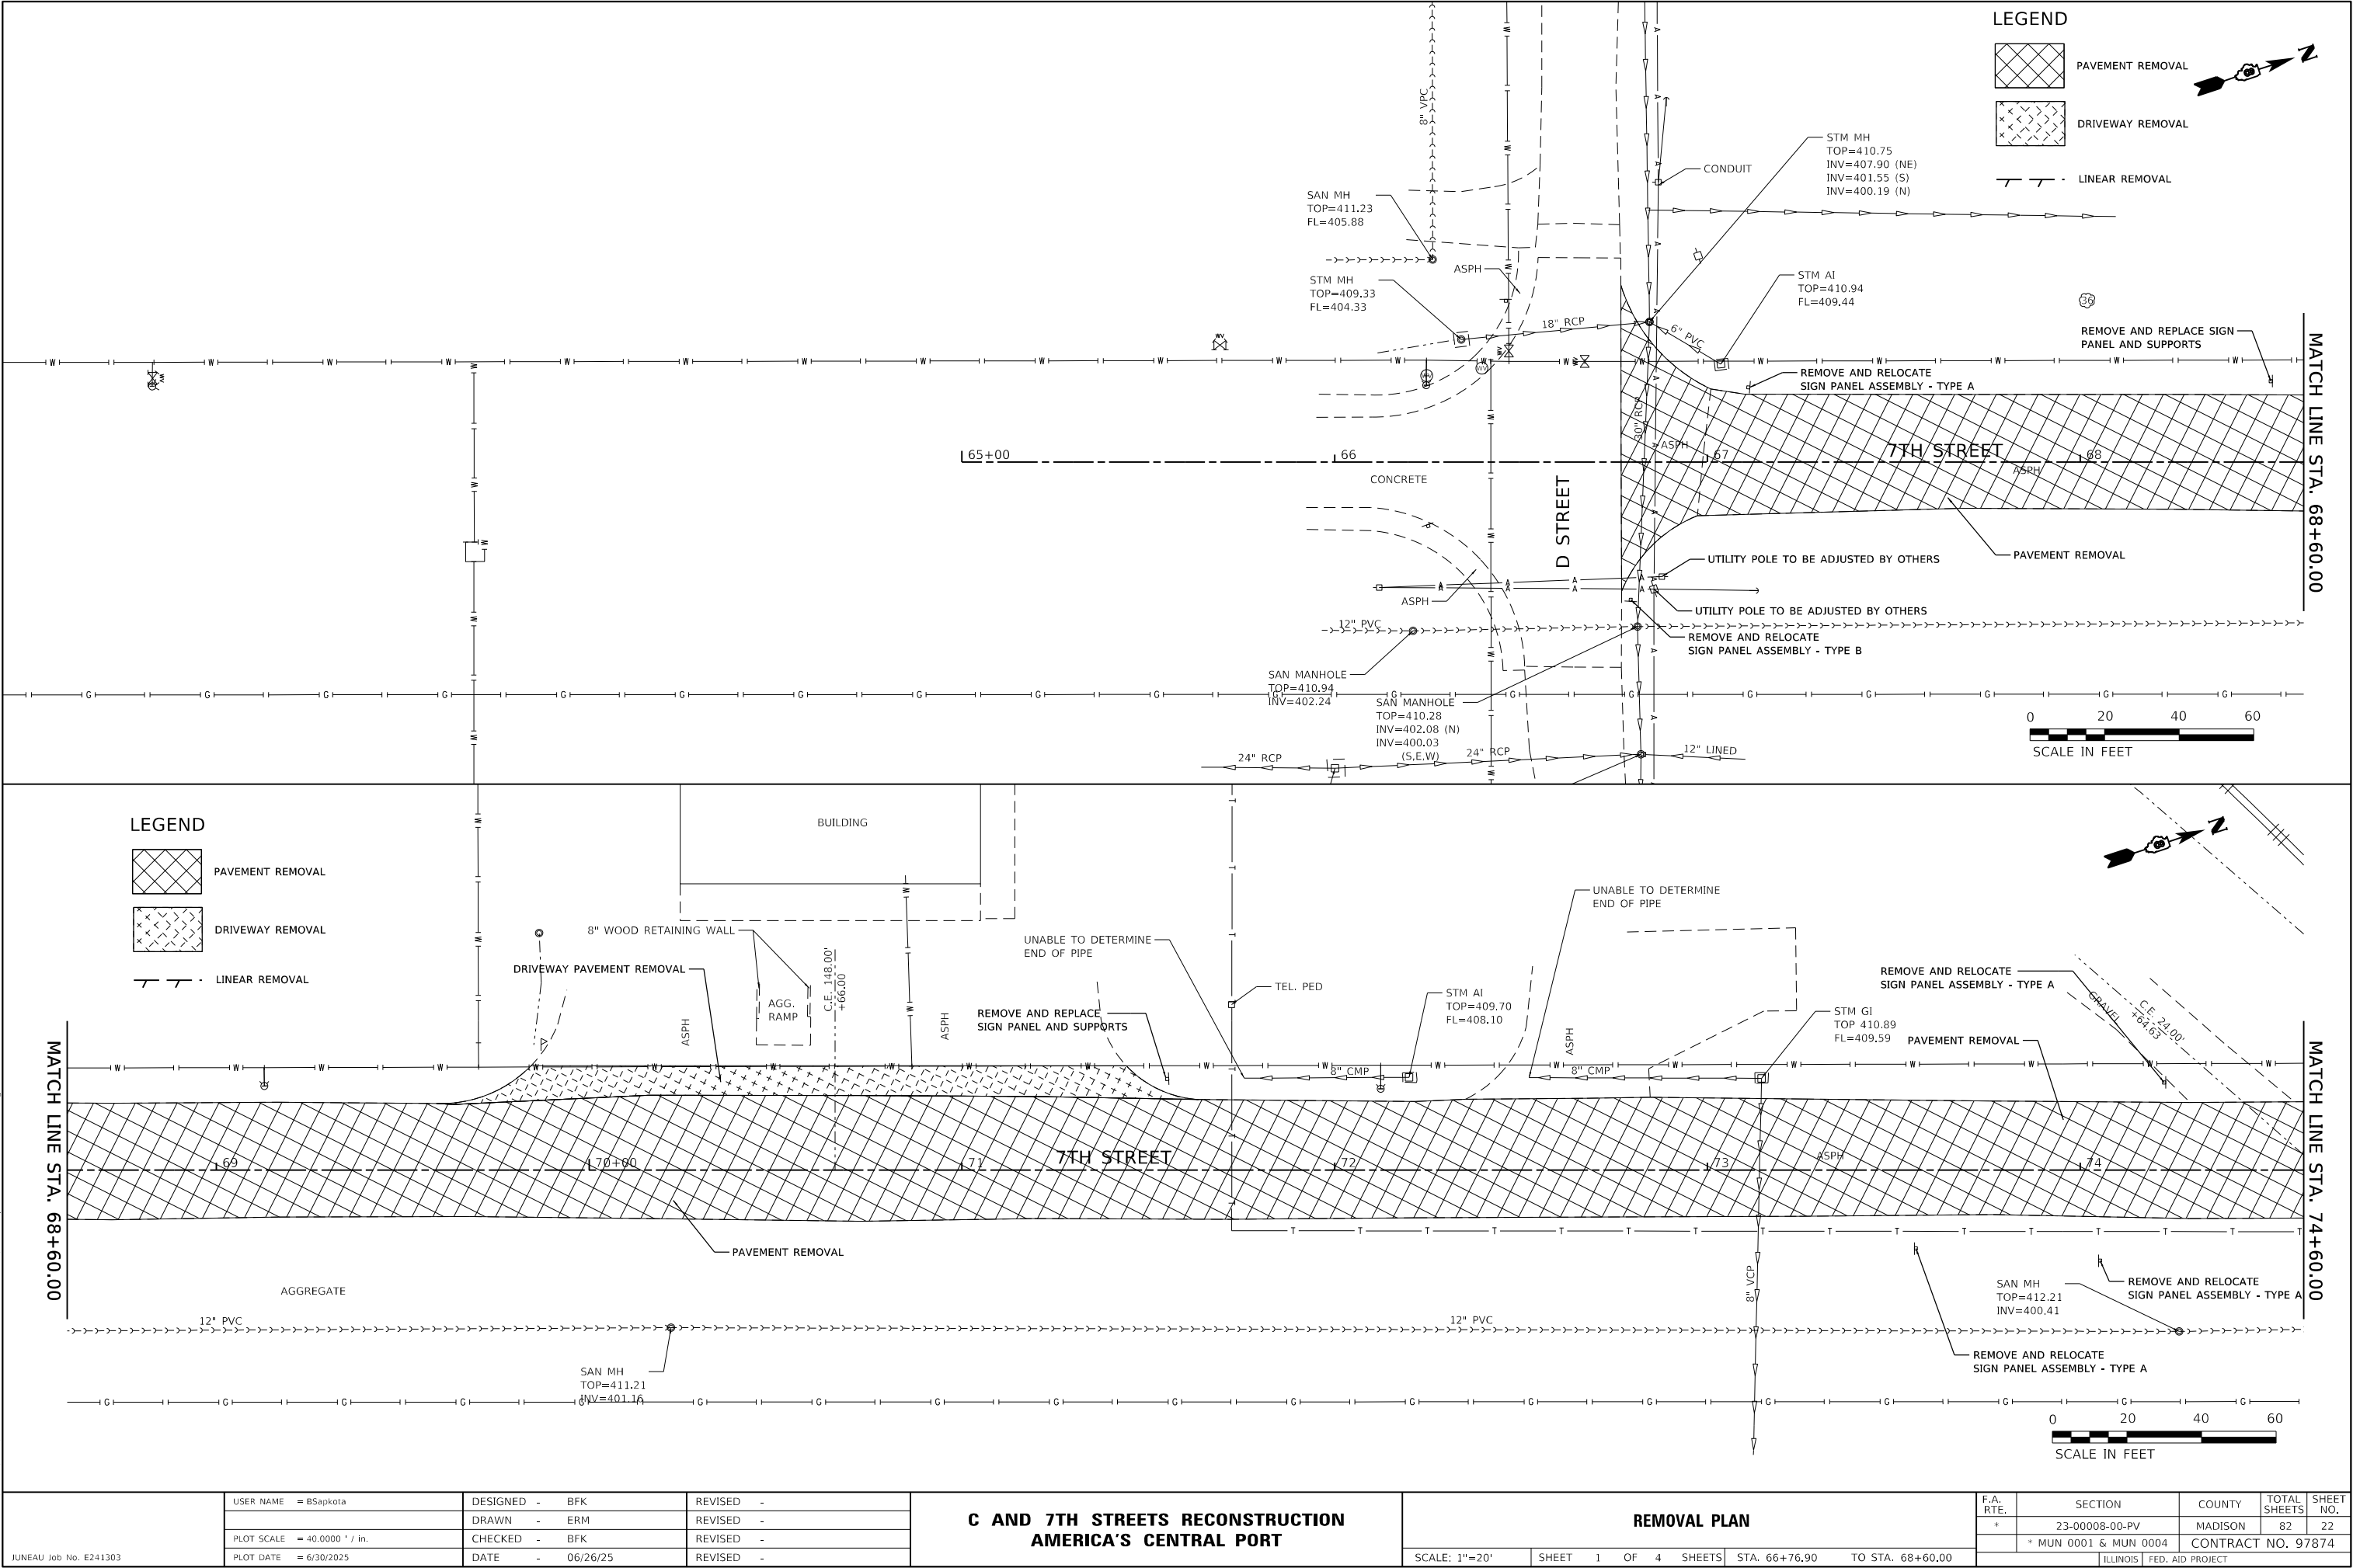



MODEL: Default
FILE NAME: P:\CERD\2024\E241303 C and 7th Streets Reconstruction\removal plan 1 C and 7th Streets.dgn
JUNEAU Job No. E241303

USER NAME = BSapkota	DESIGNED - BFK	REVISED -
	DRAWN - ERM	REVISED -
PLOT SCALE = 40.0000 ' / in.	CHECKED - BFK	REVISED -
PLOT DATE = 6/30/2025	DATE - 06/26/25	REVISED -



C AND 7TH STREETS RECONSTRUCTION
AMERICA'S CENTRAL PORT

REMOVAL PLAN			
SCALE: 1"=20'	SHEET 1 OF 4 SHEETS	STA. 66+76.90	TO STA. 68+60.00


F.A. RTE.	SECTION	COUNTY	TOTAL SHEETS	SHEET NO.
*	23-00008-00-PV	MADISON	82	22
* MUN 0001 & MUN 0004				CONTRACT NO. 97874
ILLINOIS				FED. AID PROJECT

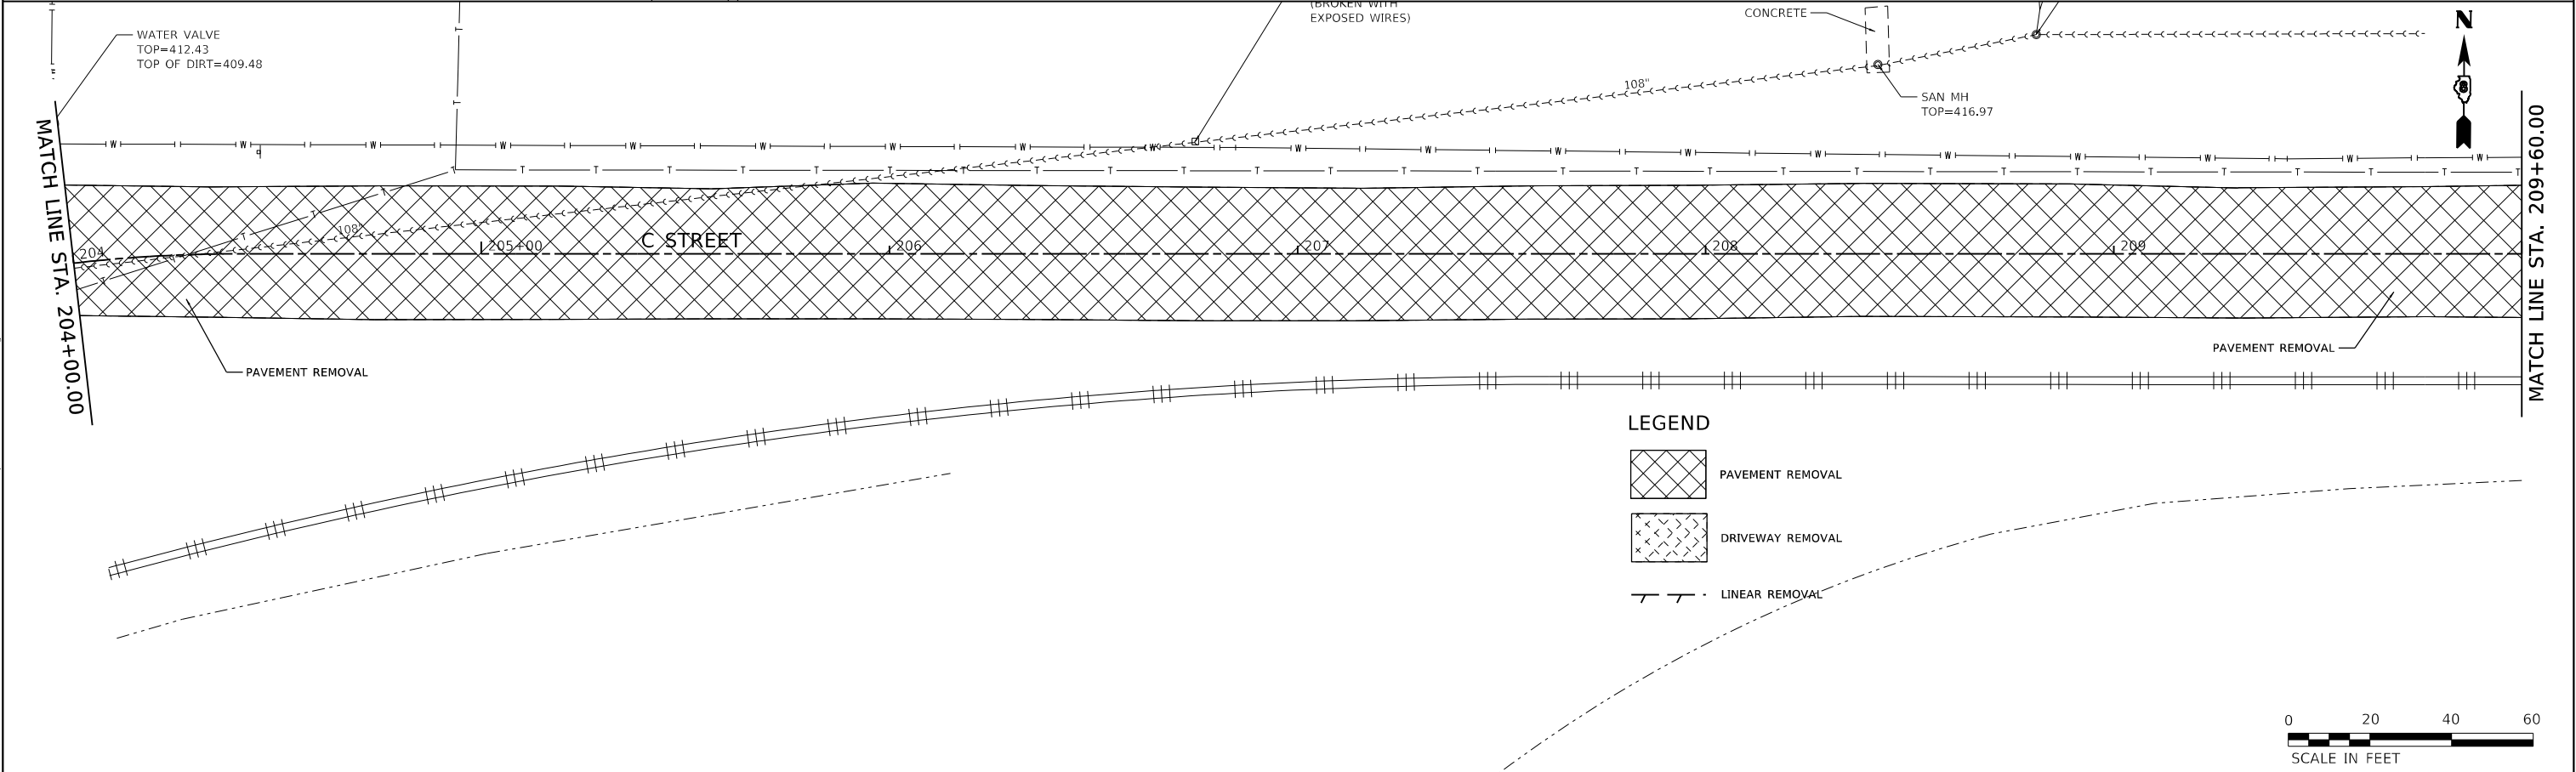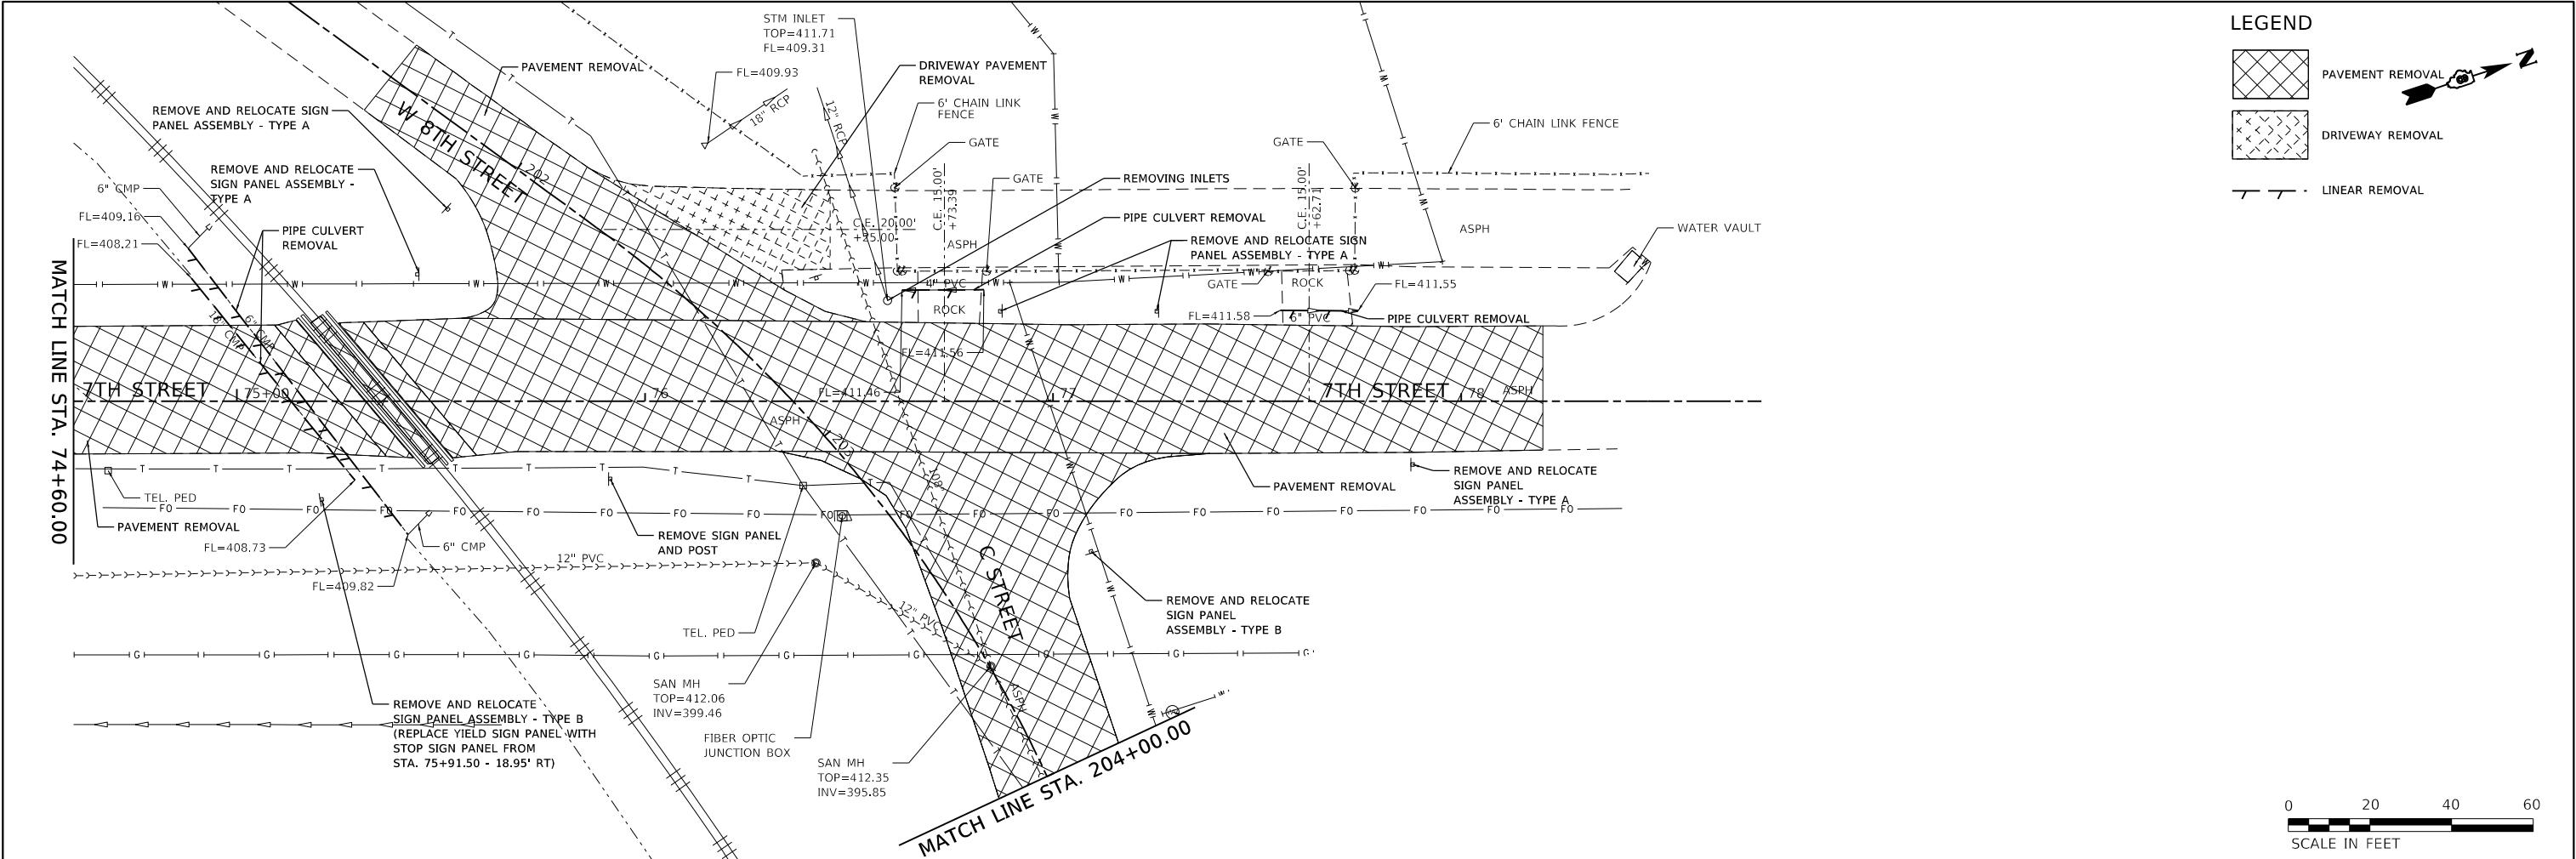

JUNEAU Job No. E241303	USER NAME = B\$apkota	DESIGNED - BFK	REVISED -	C AND 7TH STREETS RECONSTRUCTION AMERICA'S CENTRAL PORT	REMOVAL PLAN				F.A. RTE.	SECTION	COUNTY	TOTAL SHEETS	SHEET NO.
	PLOT SCALE = 40.0000 ' / in.	DRAWN - ERM	REVISED -						*	23-00008-00-PV	MADISON	82	23
	PLOT DATE = 6/30/2025	CHECKED - BFK	REVISED -						* MUN 0001 & MUN 0004 CONTRACT NO. 97874				
	SCALE: 1"=20'								SHEET 2	OF 4 SHEETS	STA. 74+60.00	TO STA. 209+60.00	
ILLINOIS FED. AID PROJECT													

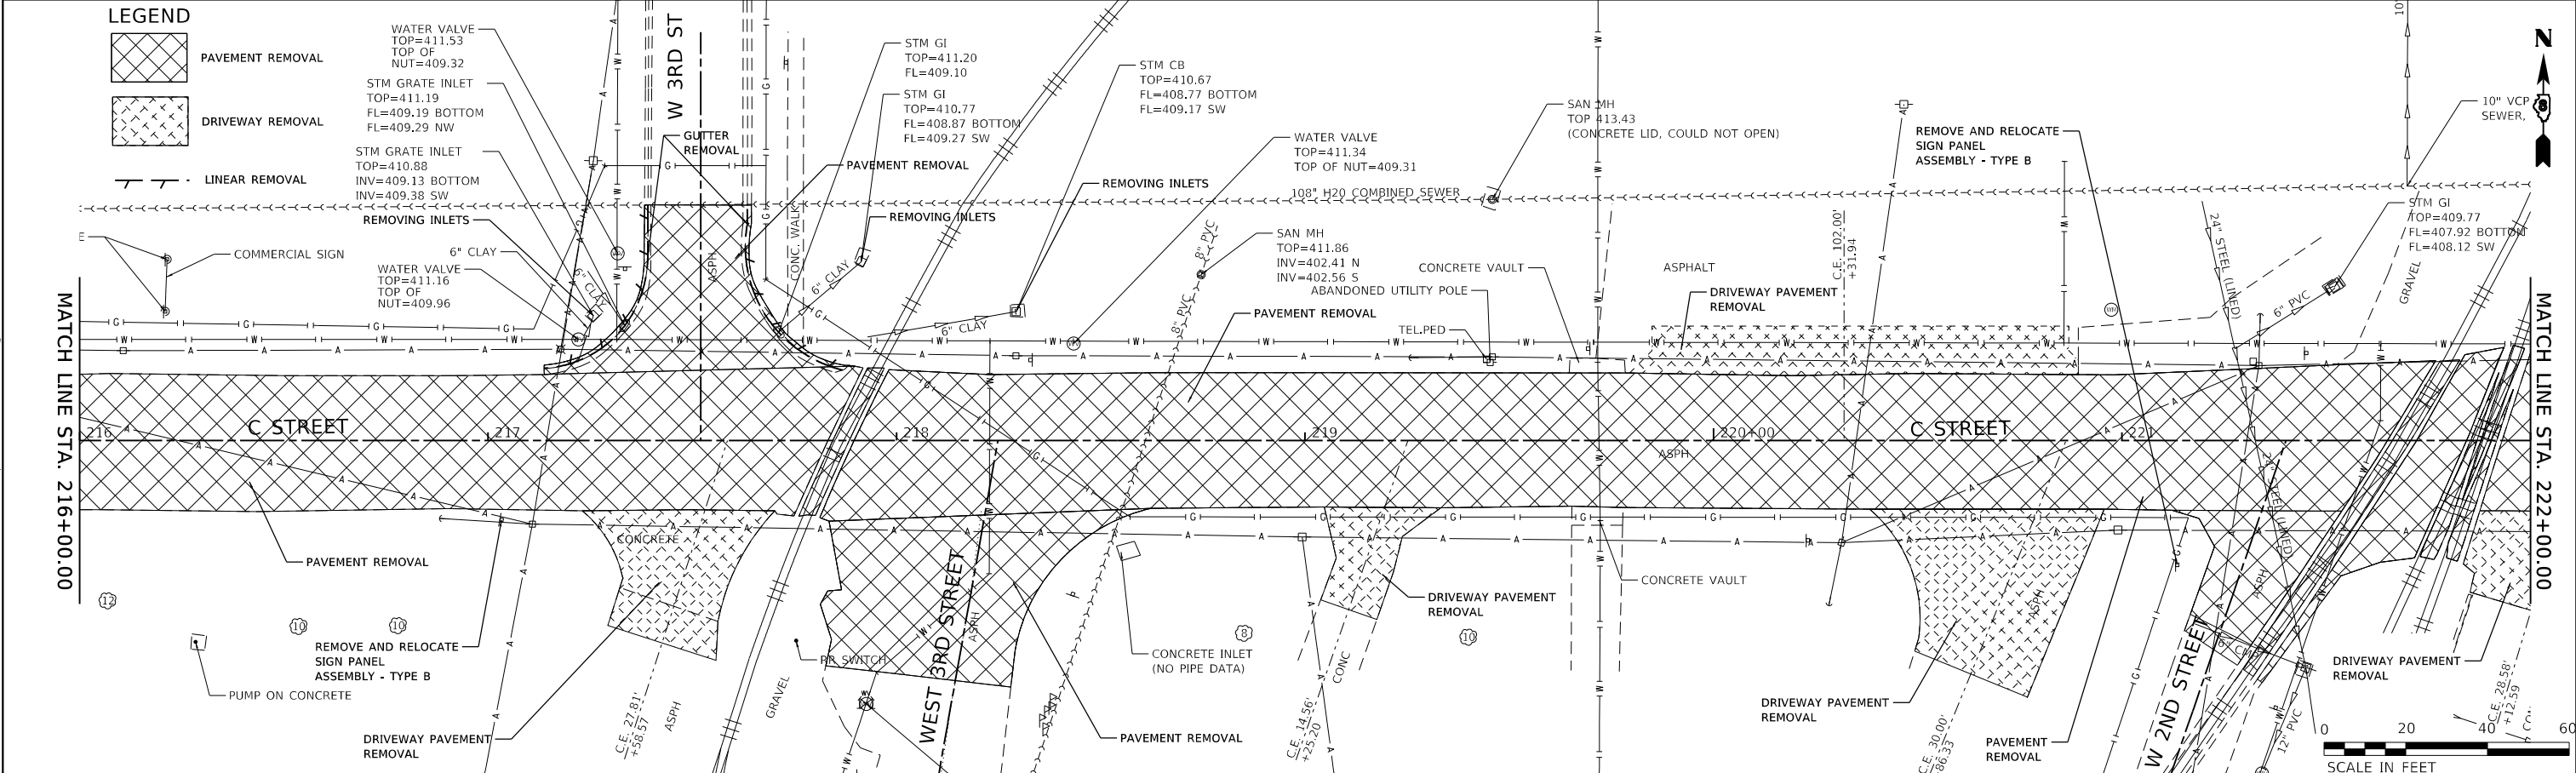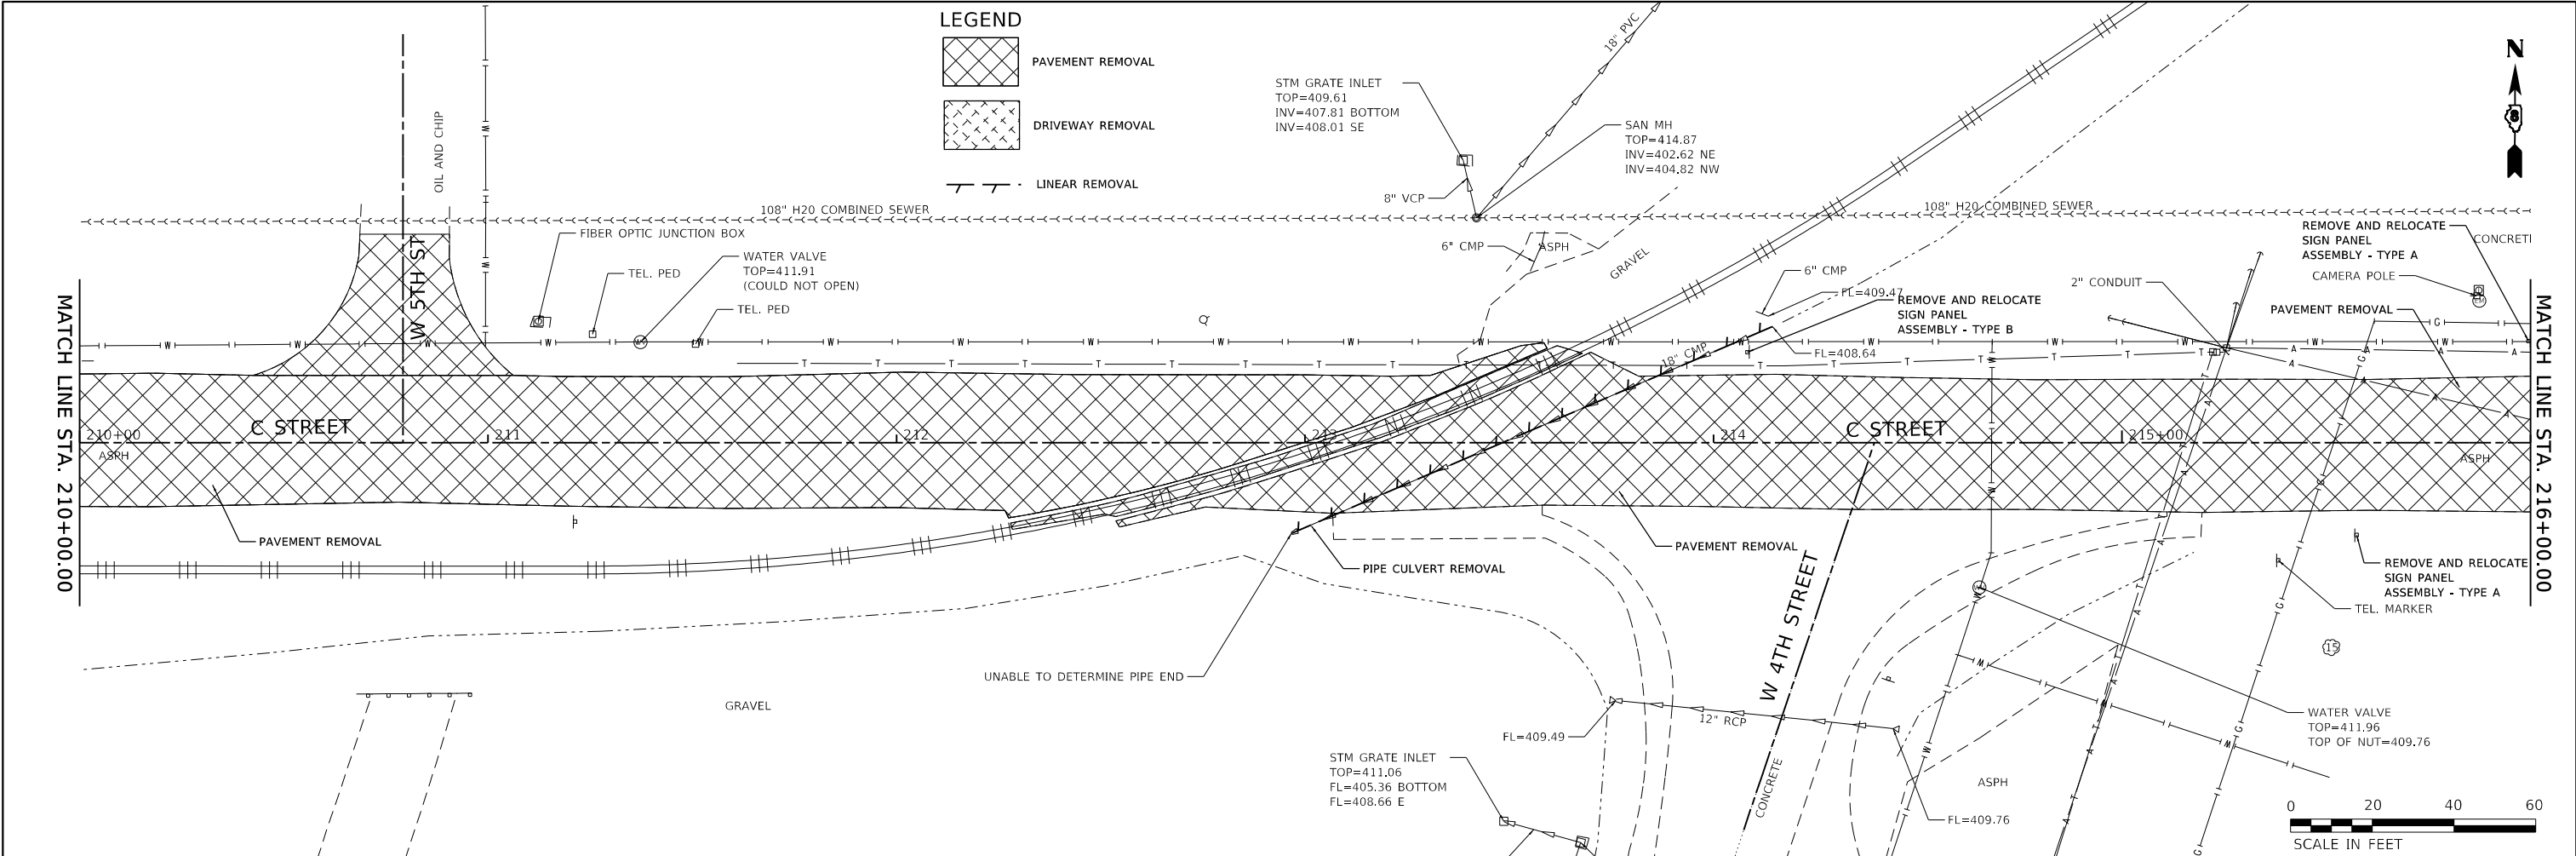

C AND 7TH STREETS RECONSTRUCTION AMERICA'S CENTRAL PORT				REMOVAL PLAN				F.A. RTE.		SECTION	COUNTY	TOTAL SHEETS	SHEET NO.
SCALE: 1"=20'				SHEET 3 OF 4 SHEETS				23-00008-00-PV		MADISON	82	24	
STA. 210+00.00 TO STA. 222+00.00								* MUN 0001 & MUN 0004		CONTRACT NO. 97874			
								ILLINOIS		FED. AID PROJECT			

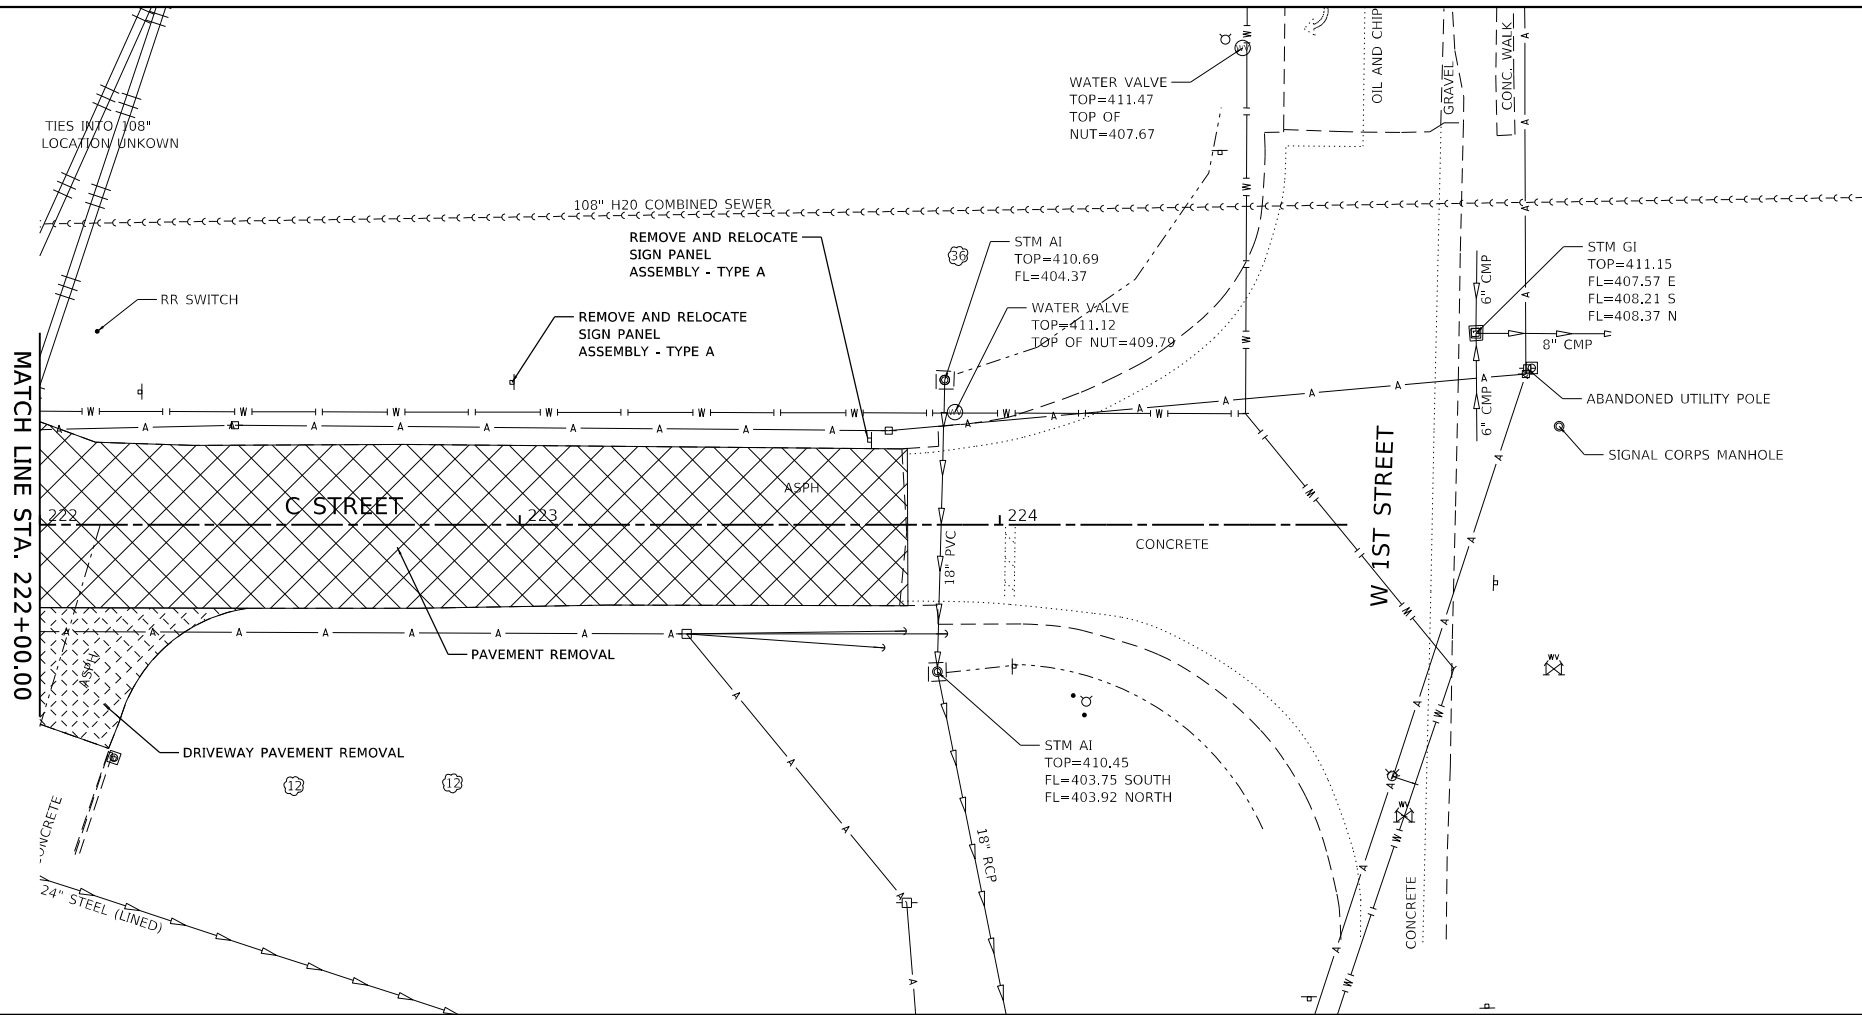

LEGEND

PAVEMENT REMOVAL

DRIVEWAY REMOVAL

LINEAR REMOVAL



MODEL: Default
FILE NAME: P:\CERD\2024\E241303 C and 7th Streets Reconstruction\removal plan 4 C and 7th Streets.dgn
JUNEAU Job No. E241303

USER NAME = BSapkota	DESIGNED - BFK	REVISED -
	DRAWN - ERM	REVISED -
PLOT SCALE = 40.0000 ' / in.	CHECKED - BFK	REVISED -
PLOT DATE = 6/27/2025	DATE - 06/26/25	REVISED -

C AND 7TH STREETS RECONSTRUCTION
AMERICA'S CENTRAL PORT

REMOVAL PLAN

SCALE: 1"=20' SHEET 4 OF 4 SHEETS STA. STA. 222+00.00 TO STA.

F.A. RTE.	SECTION	COUNTY	TOTAL SHEETS	SHEET NO.
*	23-00008-00-PV	MADISON	82	25
	* MUN 0001 & MUN 0004	CONTRACT NO. 97874		
	ILLINOIS	FED. AID PROJECT		

PLAN	SURVEYED PLOTTED ALIGNMENT CHECKED BY CADD FILE NAME	BY	DATE
PLAN	NOTE BOOK NO.		

PROFILE	SURVEYED PLOTTED GRADES CHECKED BY STRUCTURE NOTATION CHKD	BY	DATE
PROFILE	NOTE BOOK NO.		


MODEL: Default
FILE NAME: P:\CADD\2024\241303 C and 7th Streets Reconstruction\plan and profile 1 C and 7th Streets.dgn
JUNEAU Job No. E241303

USER NAME = BSapkota	DESIGNED - BFK	REVISED -
	DRAWN - ERM	REVISED -
PLOT SCALE = 40.0000 ' / in.	CHECKED - BFK	REVISED -
PLOT DATE = 6/26/2025	DATE - 06/26/25	REVISED -

C AND 7TH STREETS RECONSTRUCTION
AMERICA'S CENTRAL PORT

PLAN AND PROFILE			
SCALE: 1"=20'	SHEET 1 OF 8 SHEETS	STA. 66+76.90	TO STA. 68+60.00



F.A. RTE.	SECTION	COUNTY	TOTAL SHEETS	SHEET NO.
*	23-00008-00-PV	MADISON	82	26
* MUN 0001 & MUN 0004				CONTRACT NO. 97874
ILLINOIS				FED. AID PROJECT

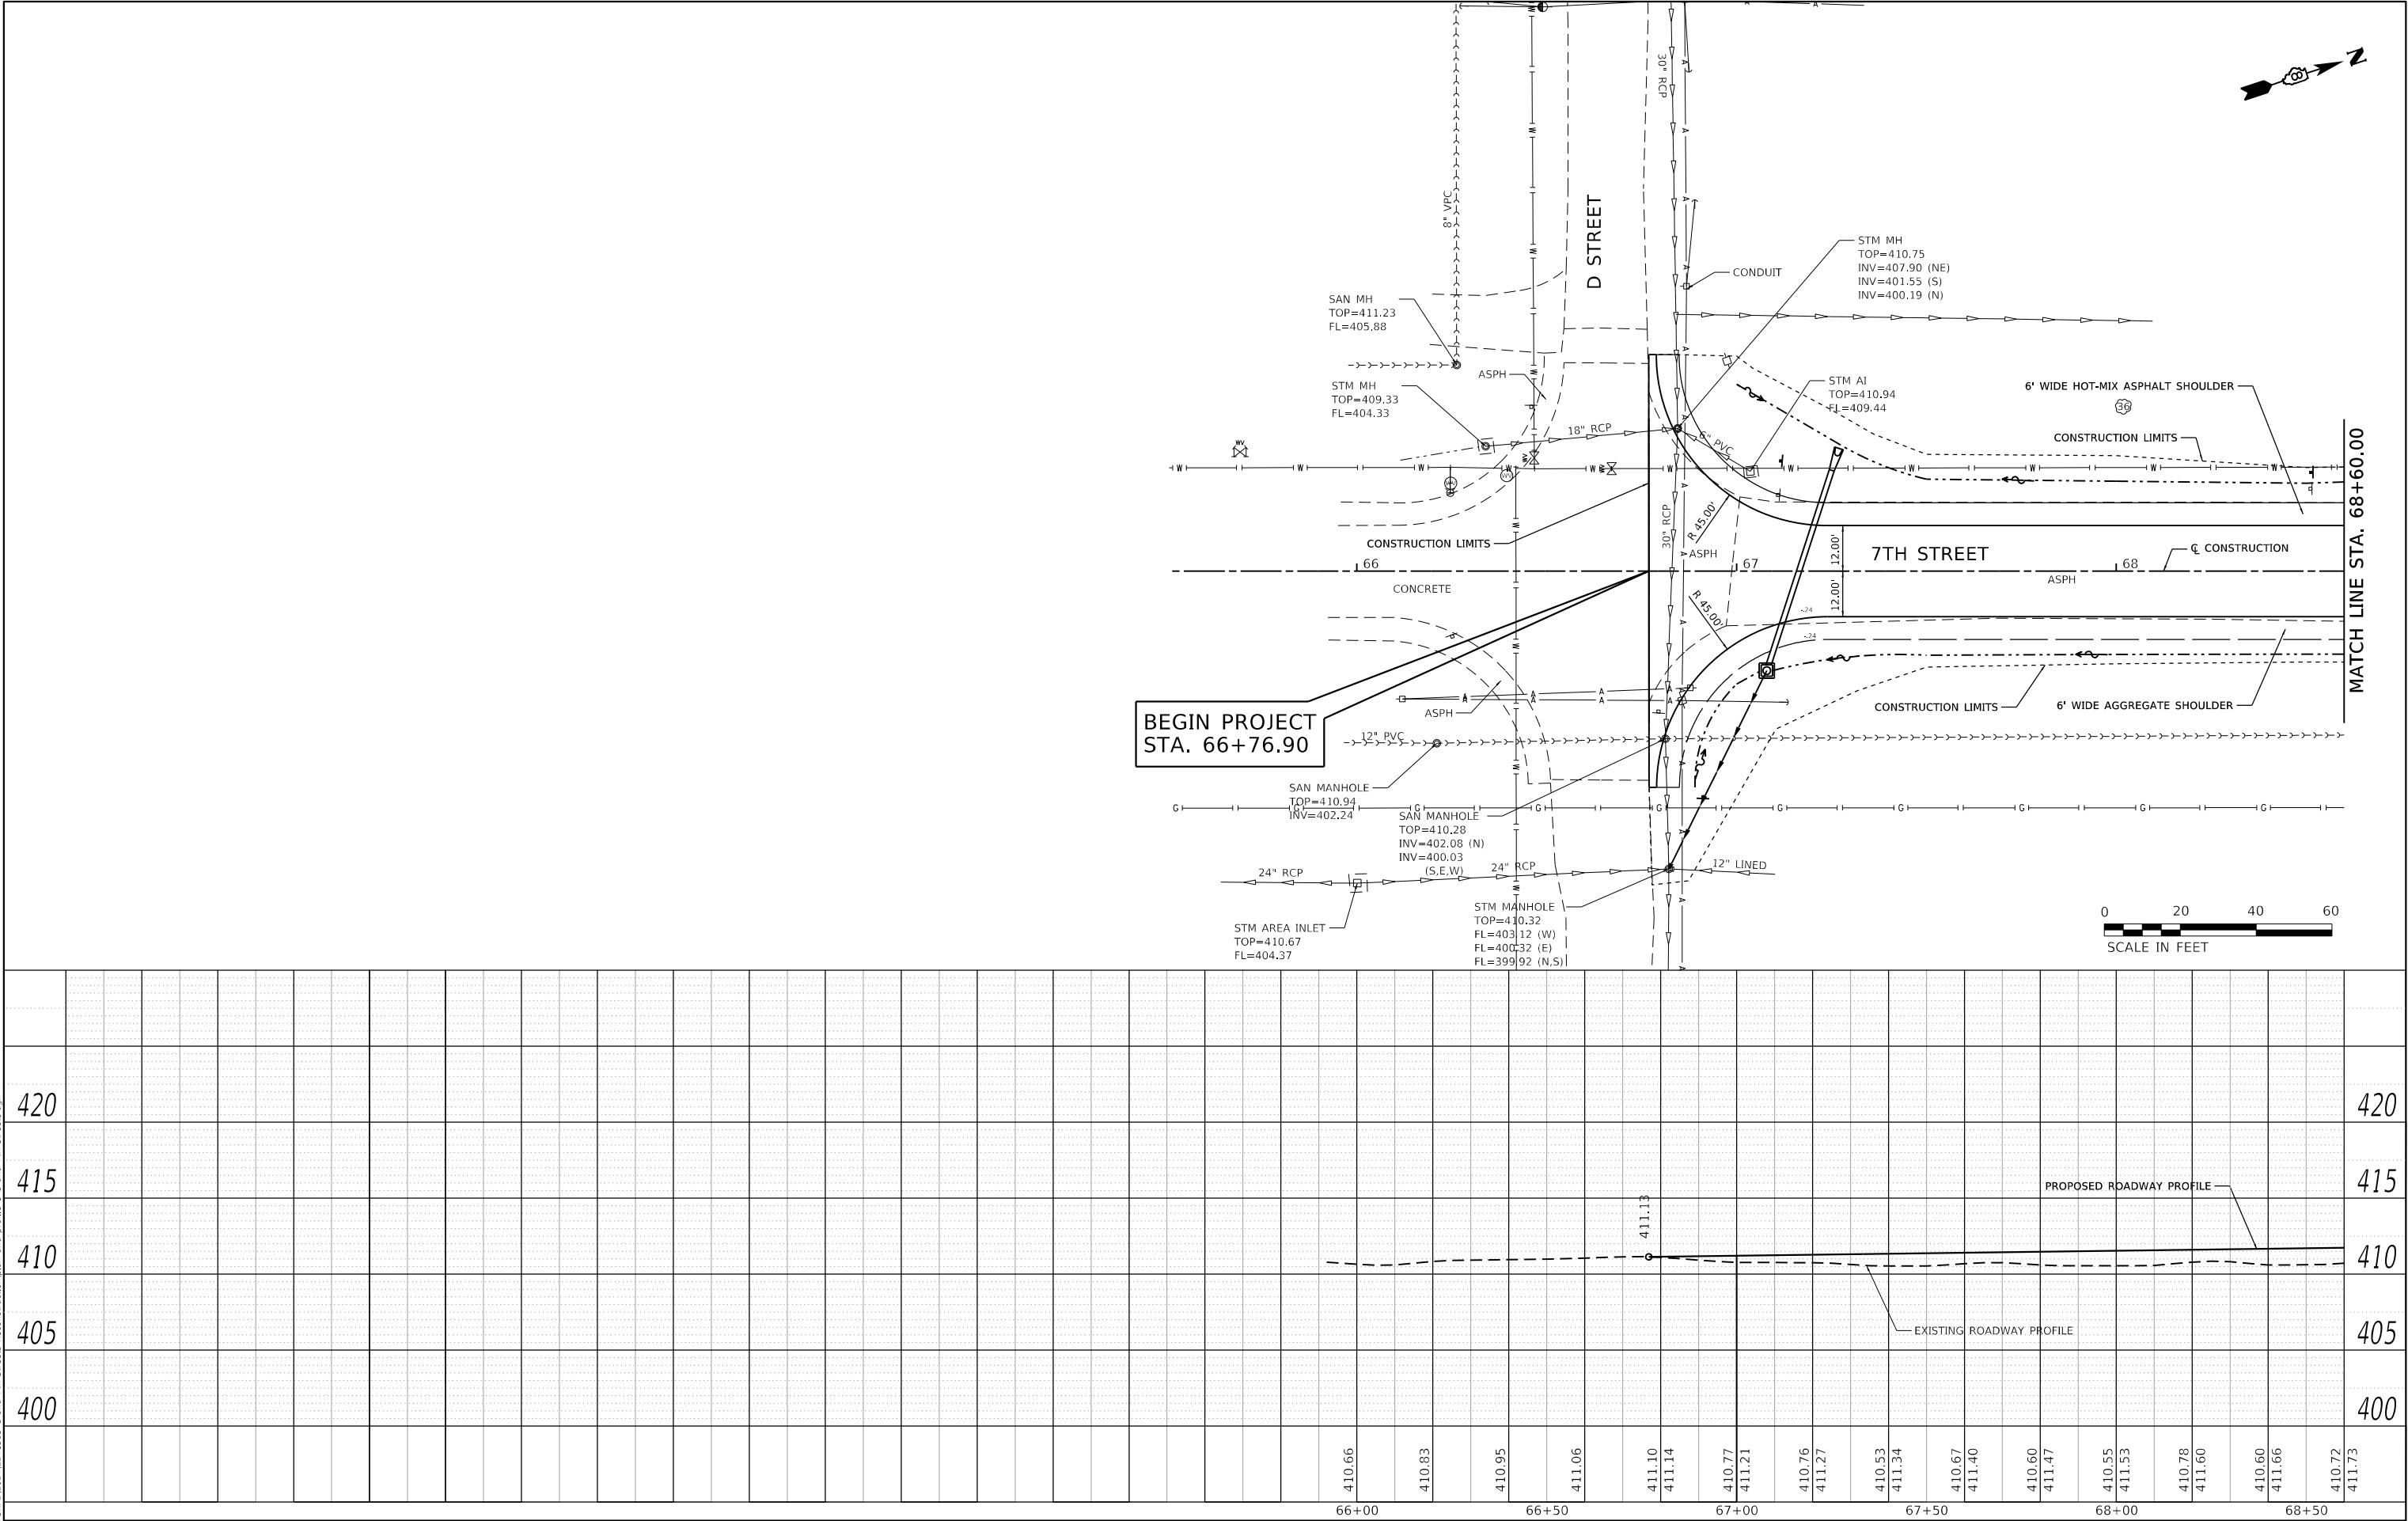






PLAN	SURVEYED PLOTTED	ALIGNMENT CHECKED GRADE CHECKED	BY	DATE
NO.				

PROFILE	SURVEYED PLOTTED	GRADES CHECKED STRUCTURE NOTATIONS CHKD	BY	DATE
NO.				

MODEL: Default
FILE NAME: P:\PROJECTS\2024\241303 C and 7th Streets Reconstruction\plan and profile 2 C and 7th Streets.dgn

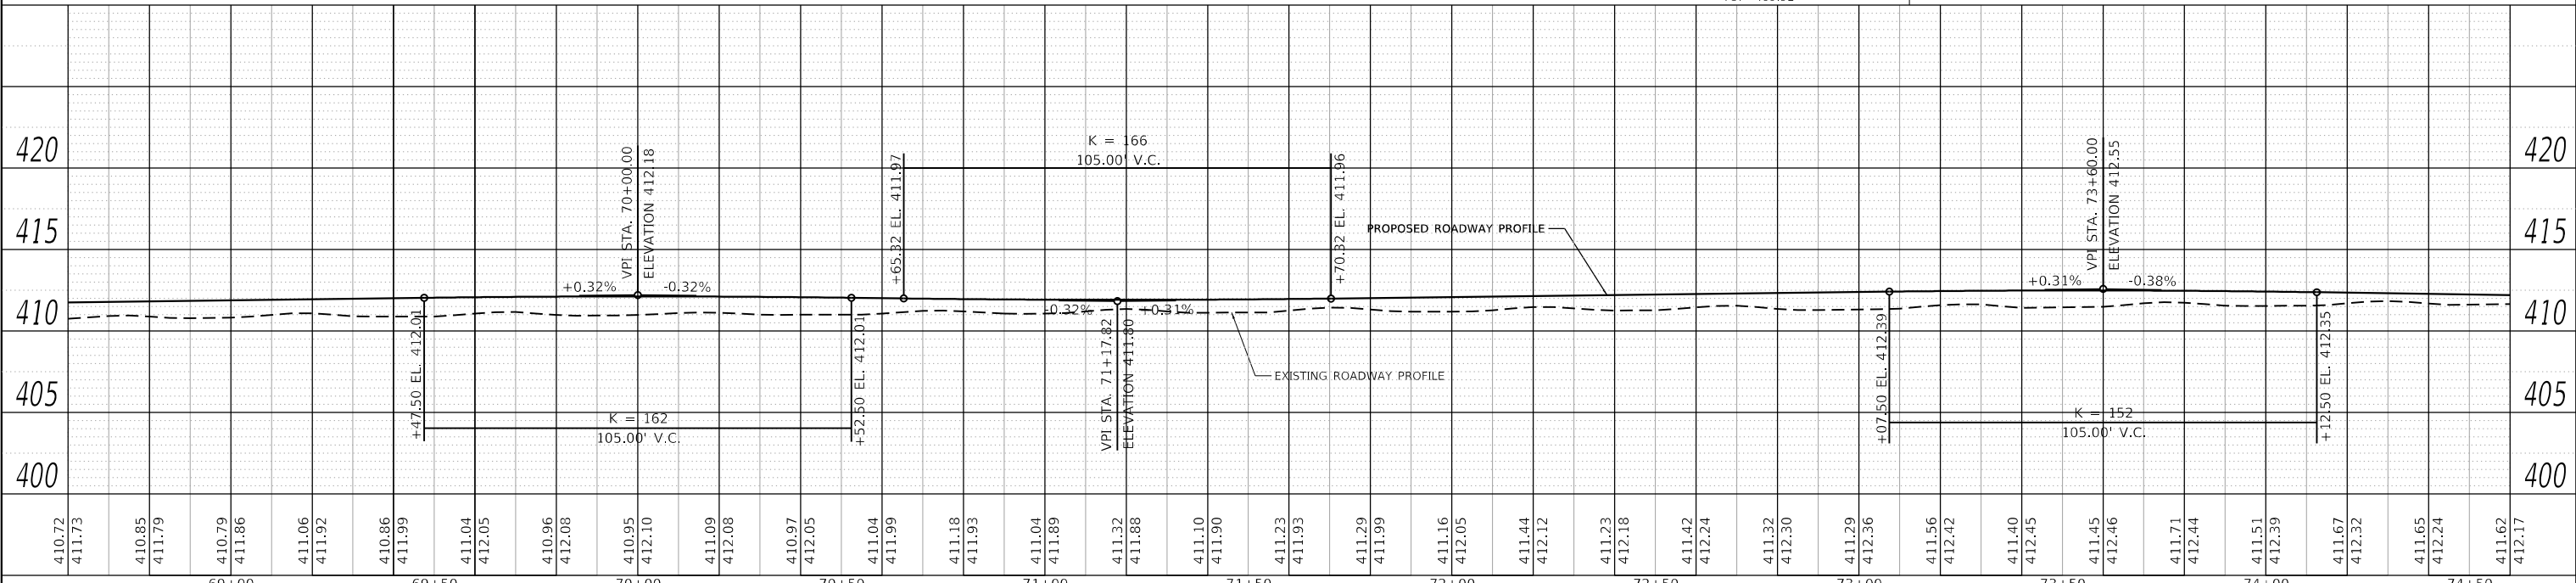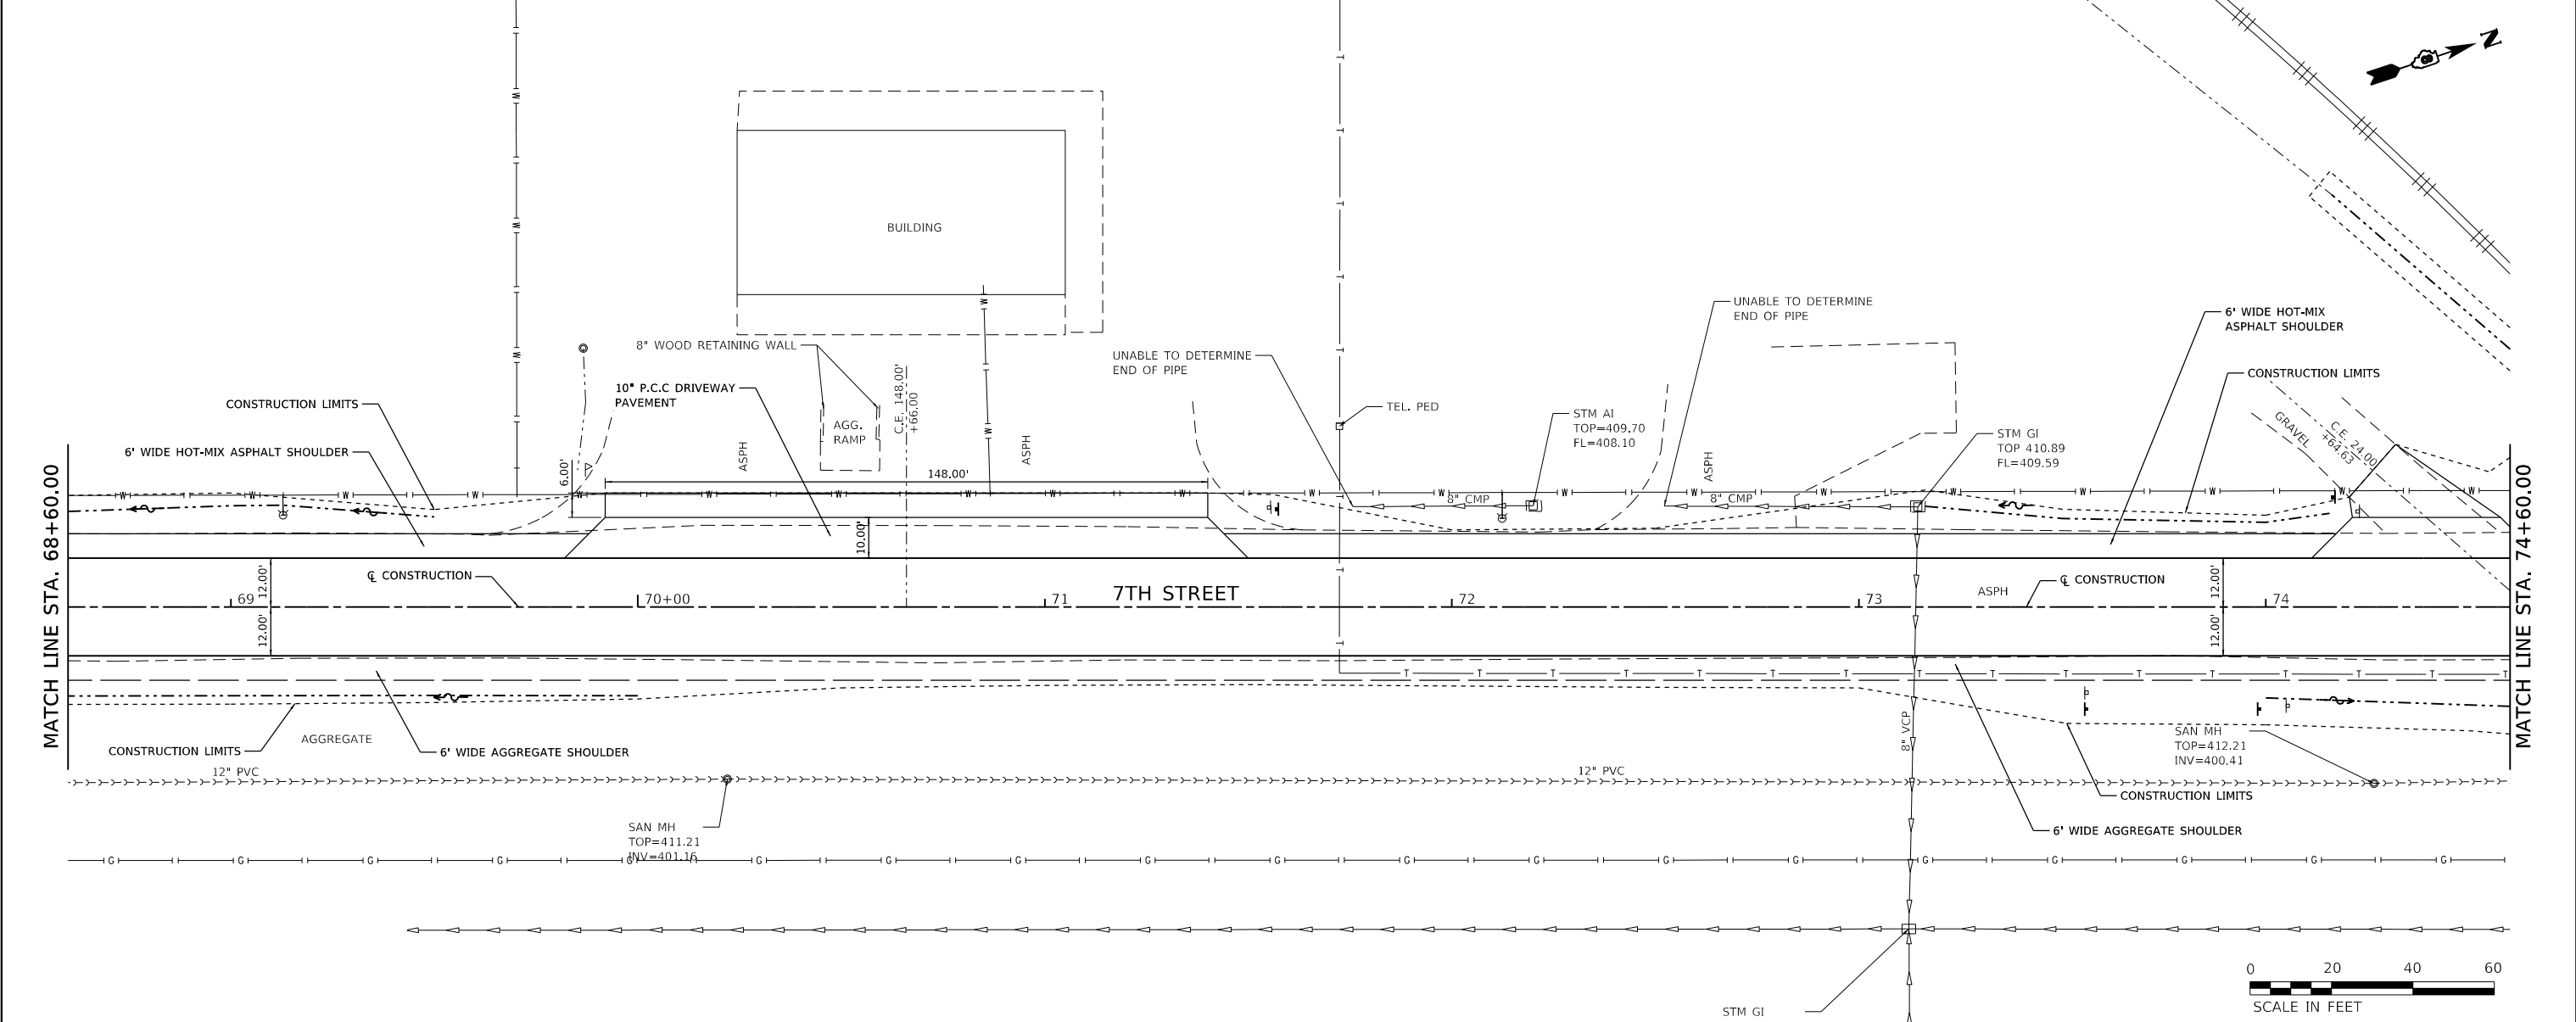

JUNEAU Job No. E241303		USER NAME = BSapkota	DESIGNED - BFK	REVISED -	C AND 7TH STREETS RECONSTRUCTION AMERICA'S CENTRAL PORT		PLAN AND PROFILE		F.A. RTE.	SECTION	COUNTY	TOTAL SHEETS	SHEET NO.
		PLOT SCALE = 40.0000 ' / in.	CHECKED - BFK	REVISED -					*	23-00008-00-PV	MADISON	82	27
		PLOT DATE = 6/30/2025	DATE - 06/26/25	REVISED -					* MUN 0001 & MUN 0004 CONTRACT NO. 97874				
									ILLINOIS FED. AID PROJECT				
							SCALE: 1"=20'	SHEET 2 OF 8 SHEETS	STA. 68+60.00 TO STA. 74+60.00				

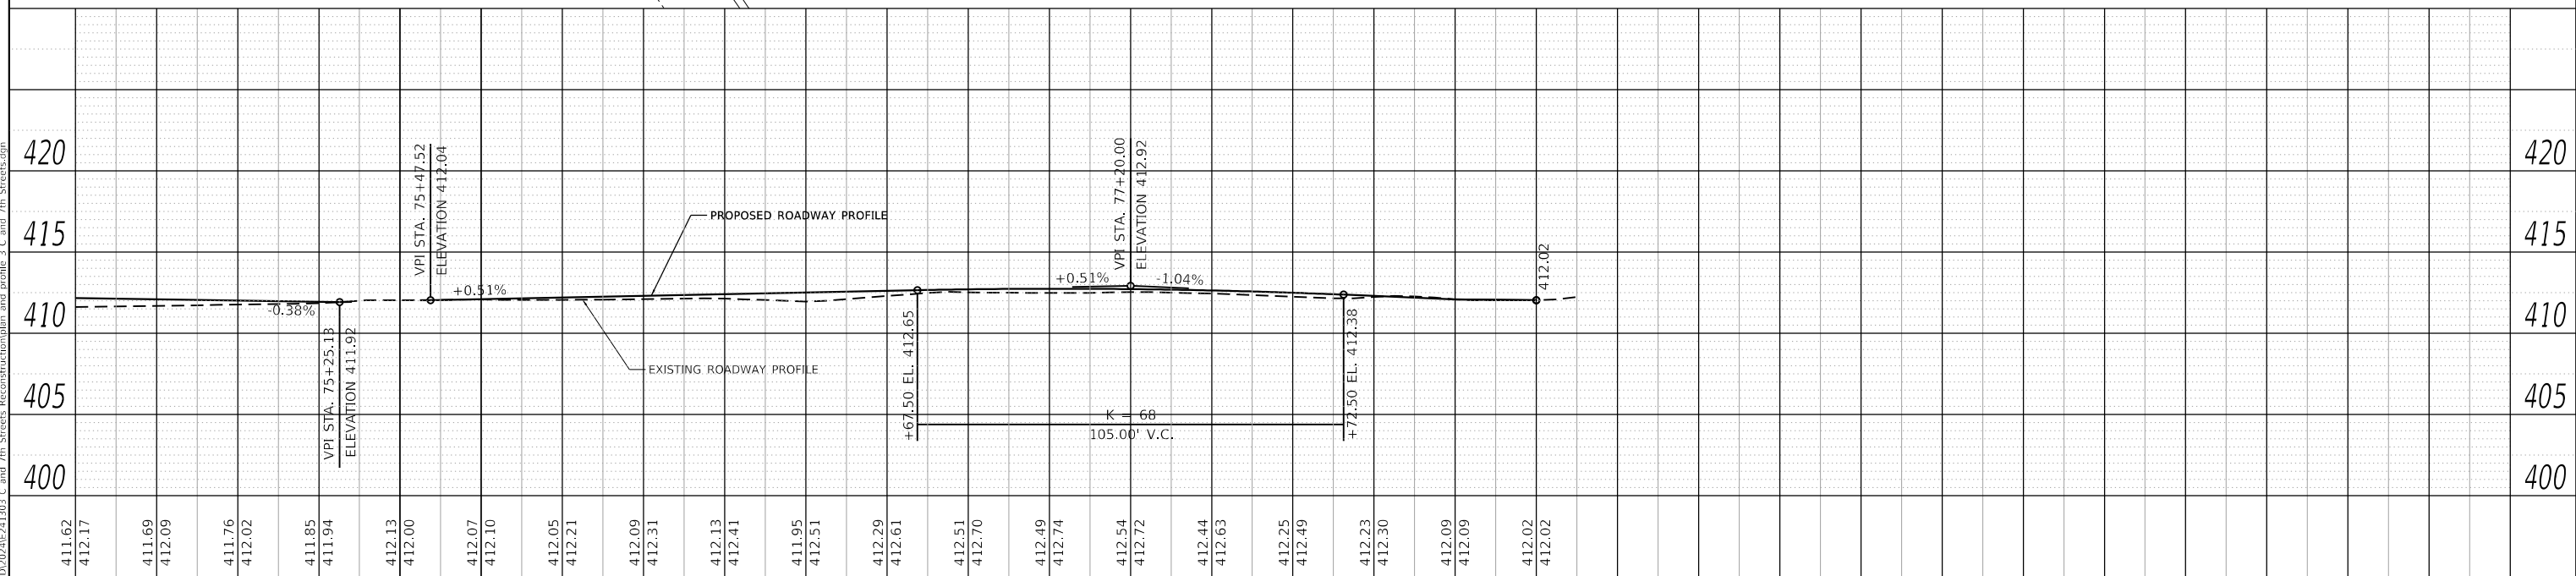    

JUNEAU Job No. E241303 FILE NAME: P	USER NAME = BSapkota	DESIGNED - BFK	REVISED -	C AND 7TH STREETS RECONSTRUCTION AMERICA'S CENTRAL PORT	PLAN AND PROFILE	F.A. RTE.	SECTION	COUNTY	TOTAL SHEETS	SHEET NO.		
		DRAWN - ERM	REVISED -			*	23-00008-00-PV	MADISON	82	28		
	PLOT SCALE = 40.0000' / in.	CHECKED - BFK	REVISED -				* MUN 0001 & MUN 0004	CONTRACT NO. 97874				
	PLOT DATE = 6/30/2025	DATE - 06/26/25	REVISED -			SCALE: 1"=20' SHEET 3 OF 8 SHEETS STA. 74+60.00 TO STA. 78+20.00						
	ILLINOIS FED. AID PROJECT											

PLAN

SURVEYED
PLOTTED
ALIGNMENT CHECKED
BY: _____
CADD FILE NAME: _____

NOTE BOOK
NO. _____

DATE
BY


PROFILE

SURVEYED
PLOTTED
GRADES CHECKED
BY: _____
STRUCTURE NOTATION CHKD

NOTE BOOK
NO. _____

DATE
BY


MODEL: Default
FILE NAME: P:\TCRDP\2024\241303 C and 7th Streets Reconstruction\plan and profile 4 C and 7th Streets.dgn

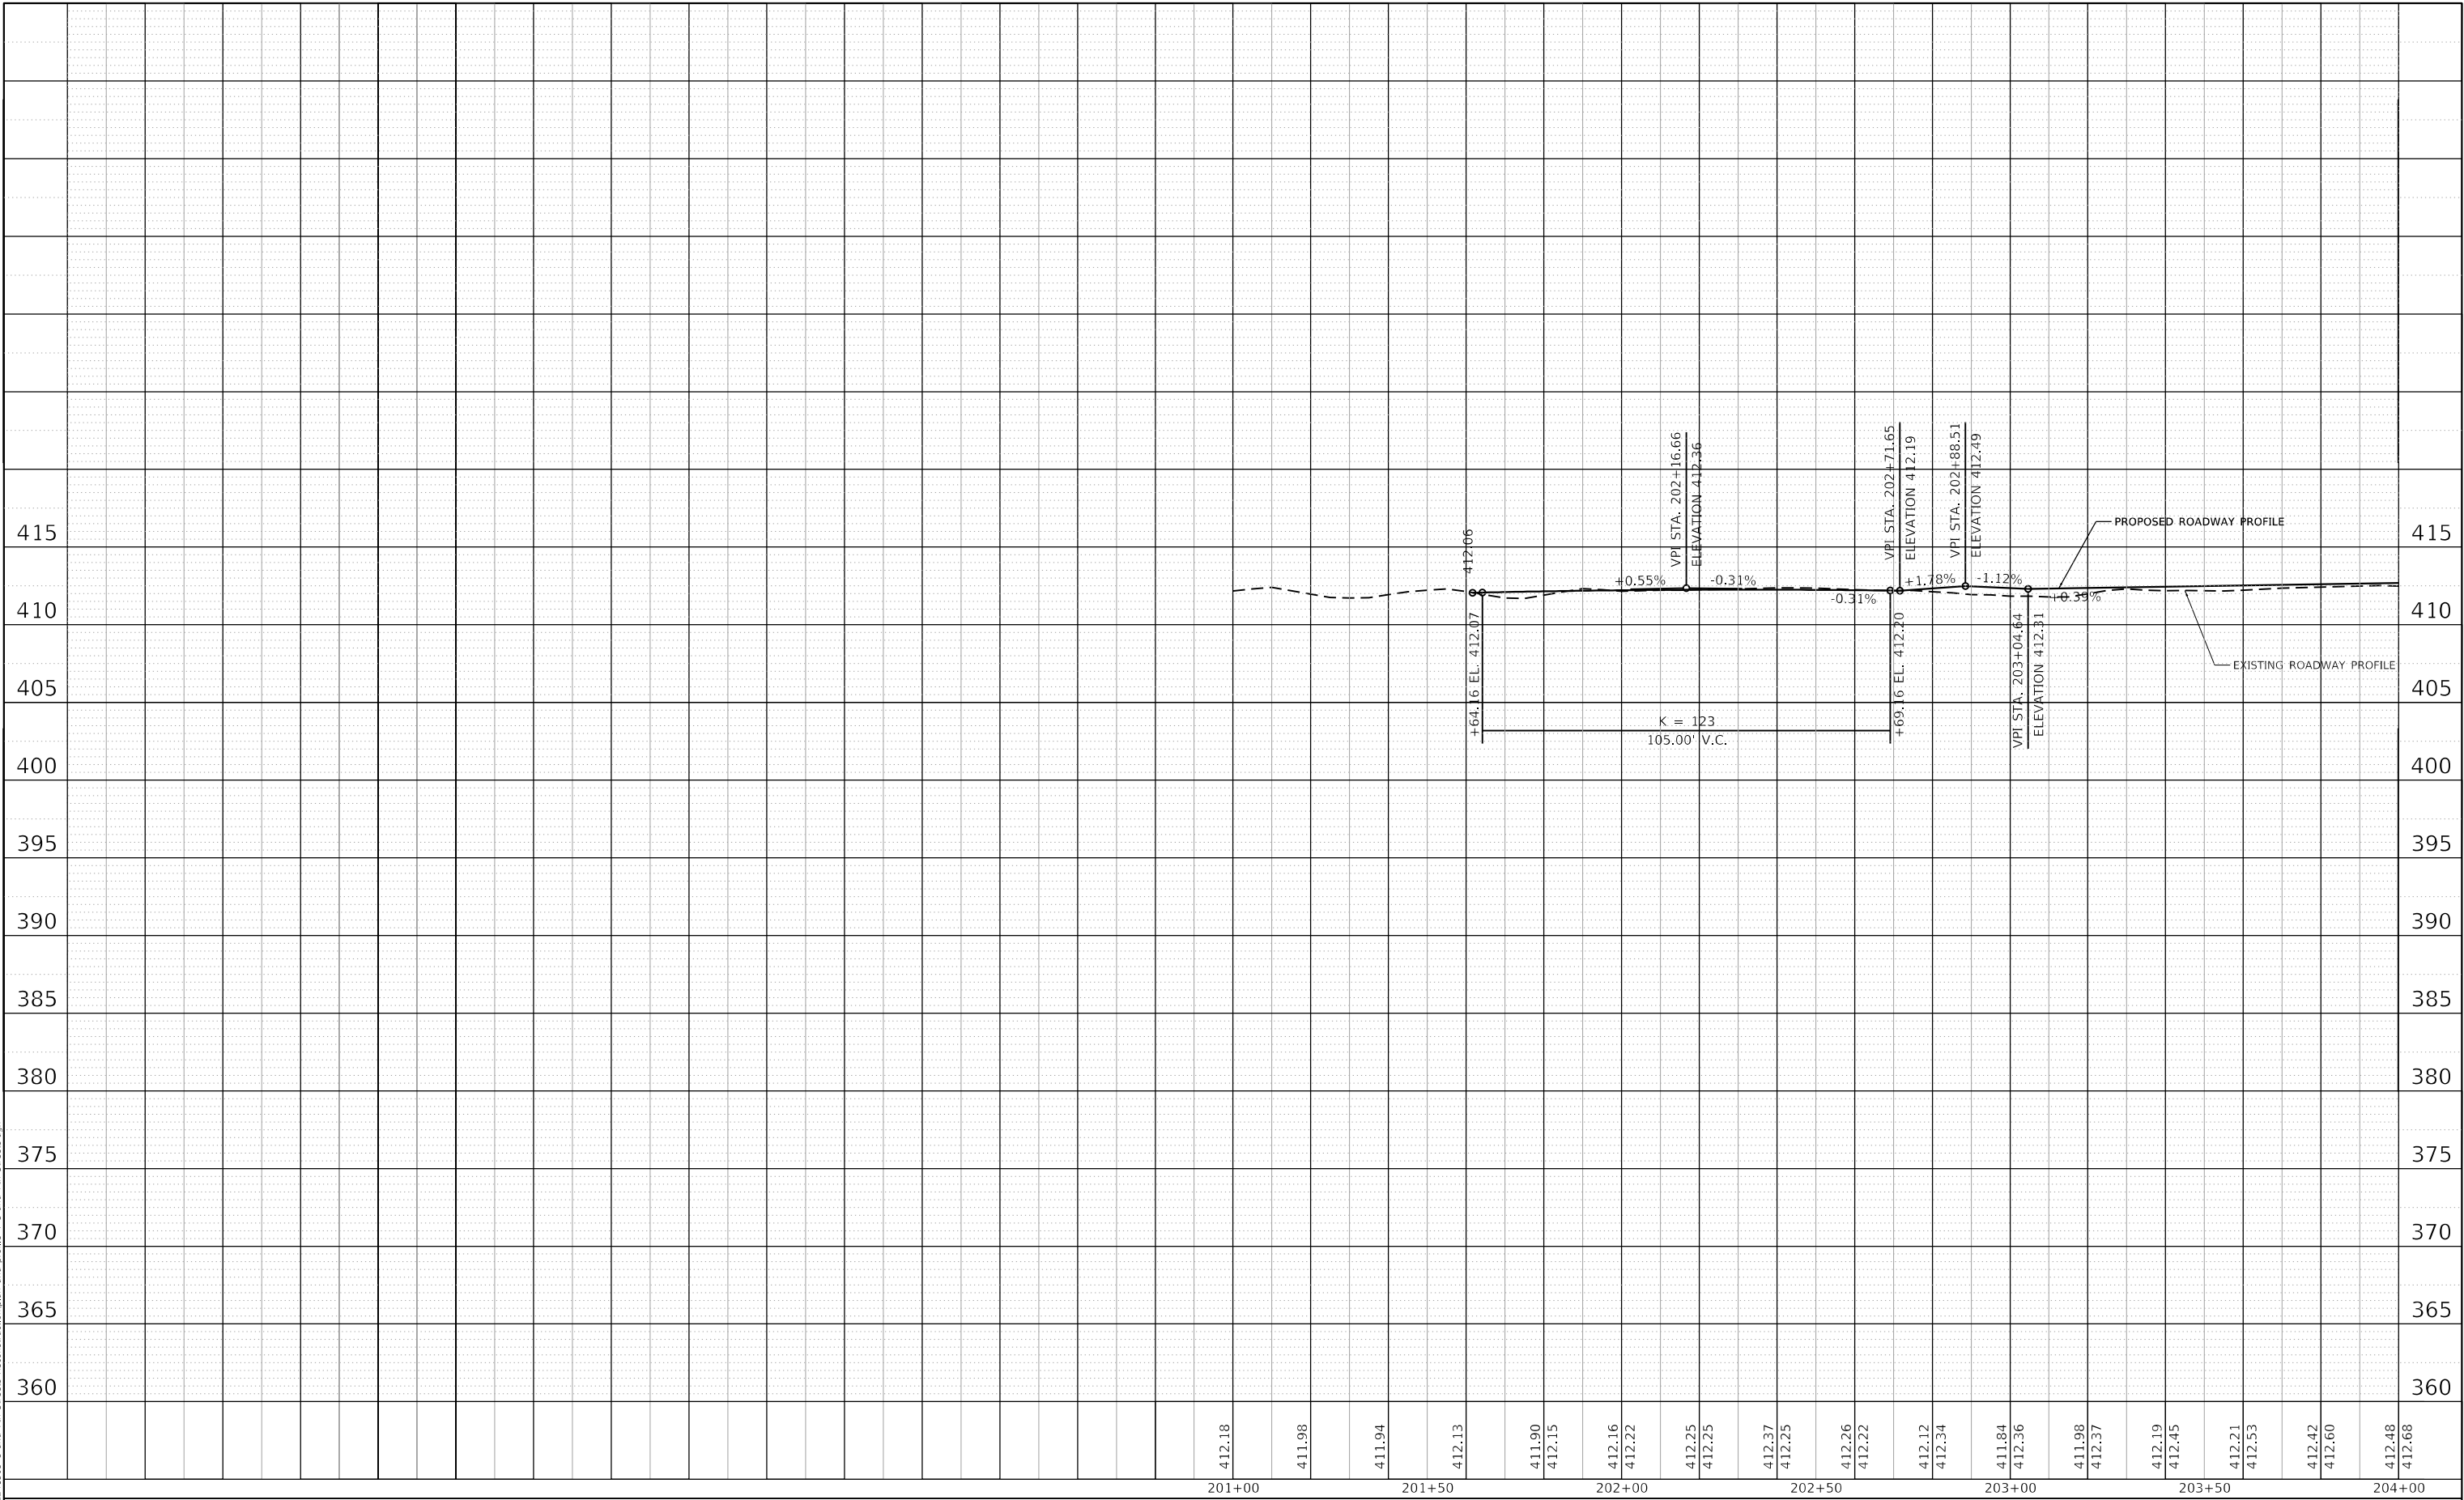

PLAN	SURVEYED	DATE
NO.	BY	
NOTE BOOK		
ALIGNMENT CHECKED		
AS BUILT		
CADD FILE NAME		

PROFILE	SURVEYED	DATE
NO.	BY	
NOTE BOOK		
GRADES CHECKED		
STRUCTURE NOTATIONS CHKD		


MODEL: Default
FILE NAME: P:\PROJECTS\2024\241303_C and 7th Streets Reconstruction\plan and profile 5 C and 7th Streets.dgn

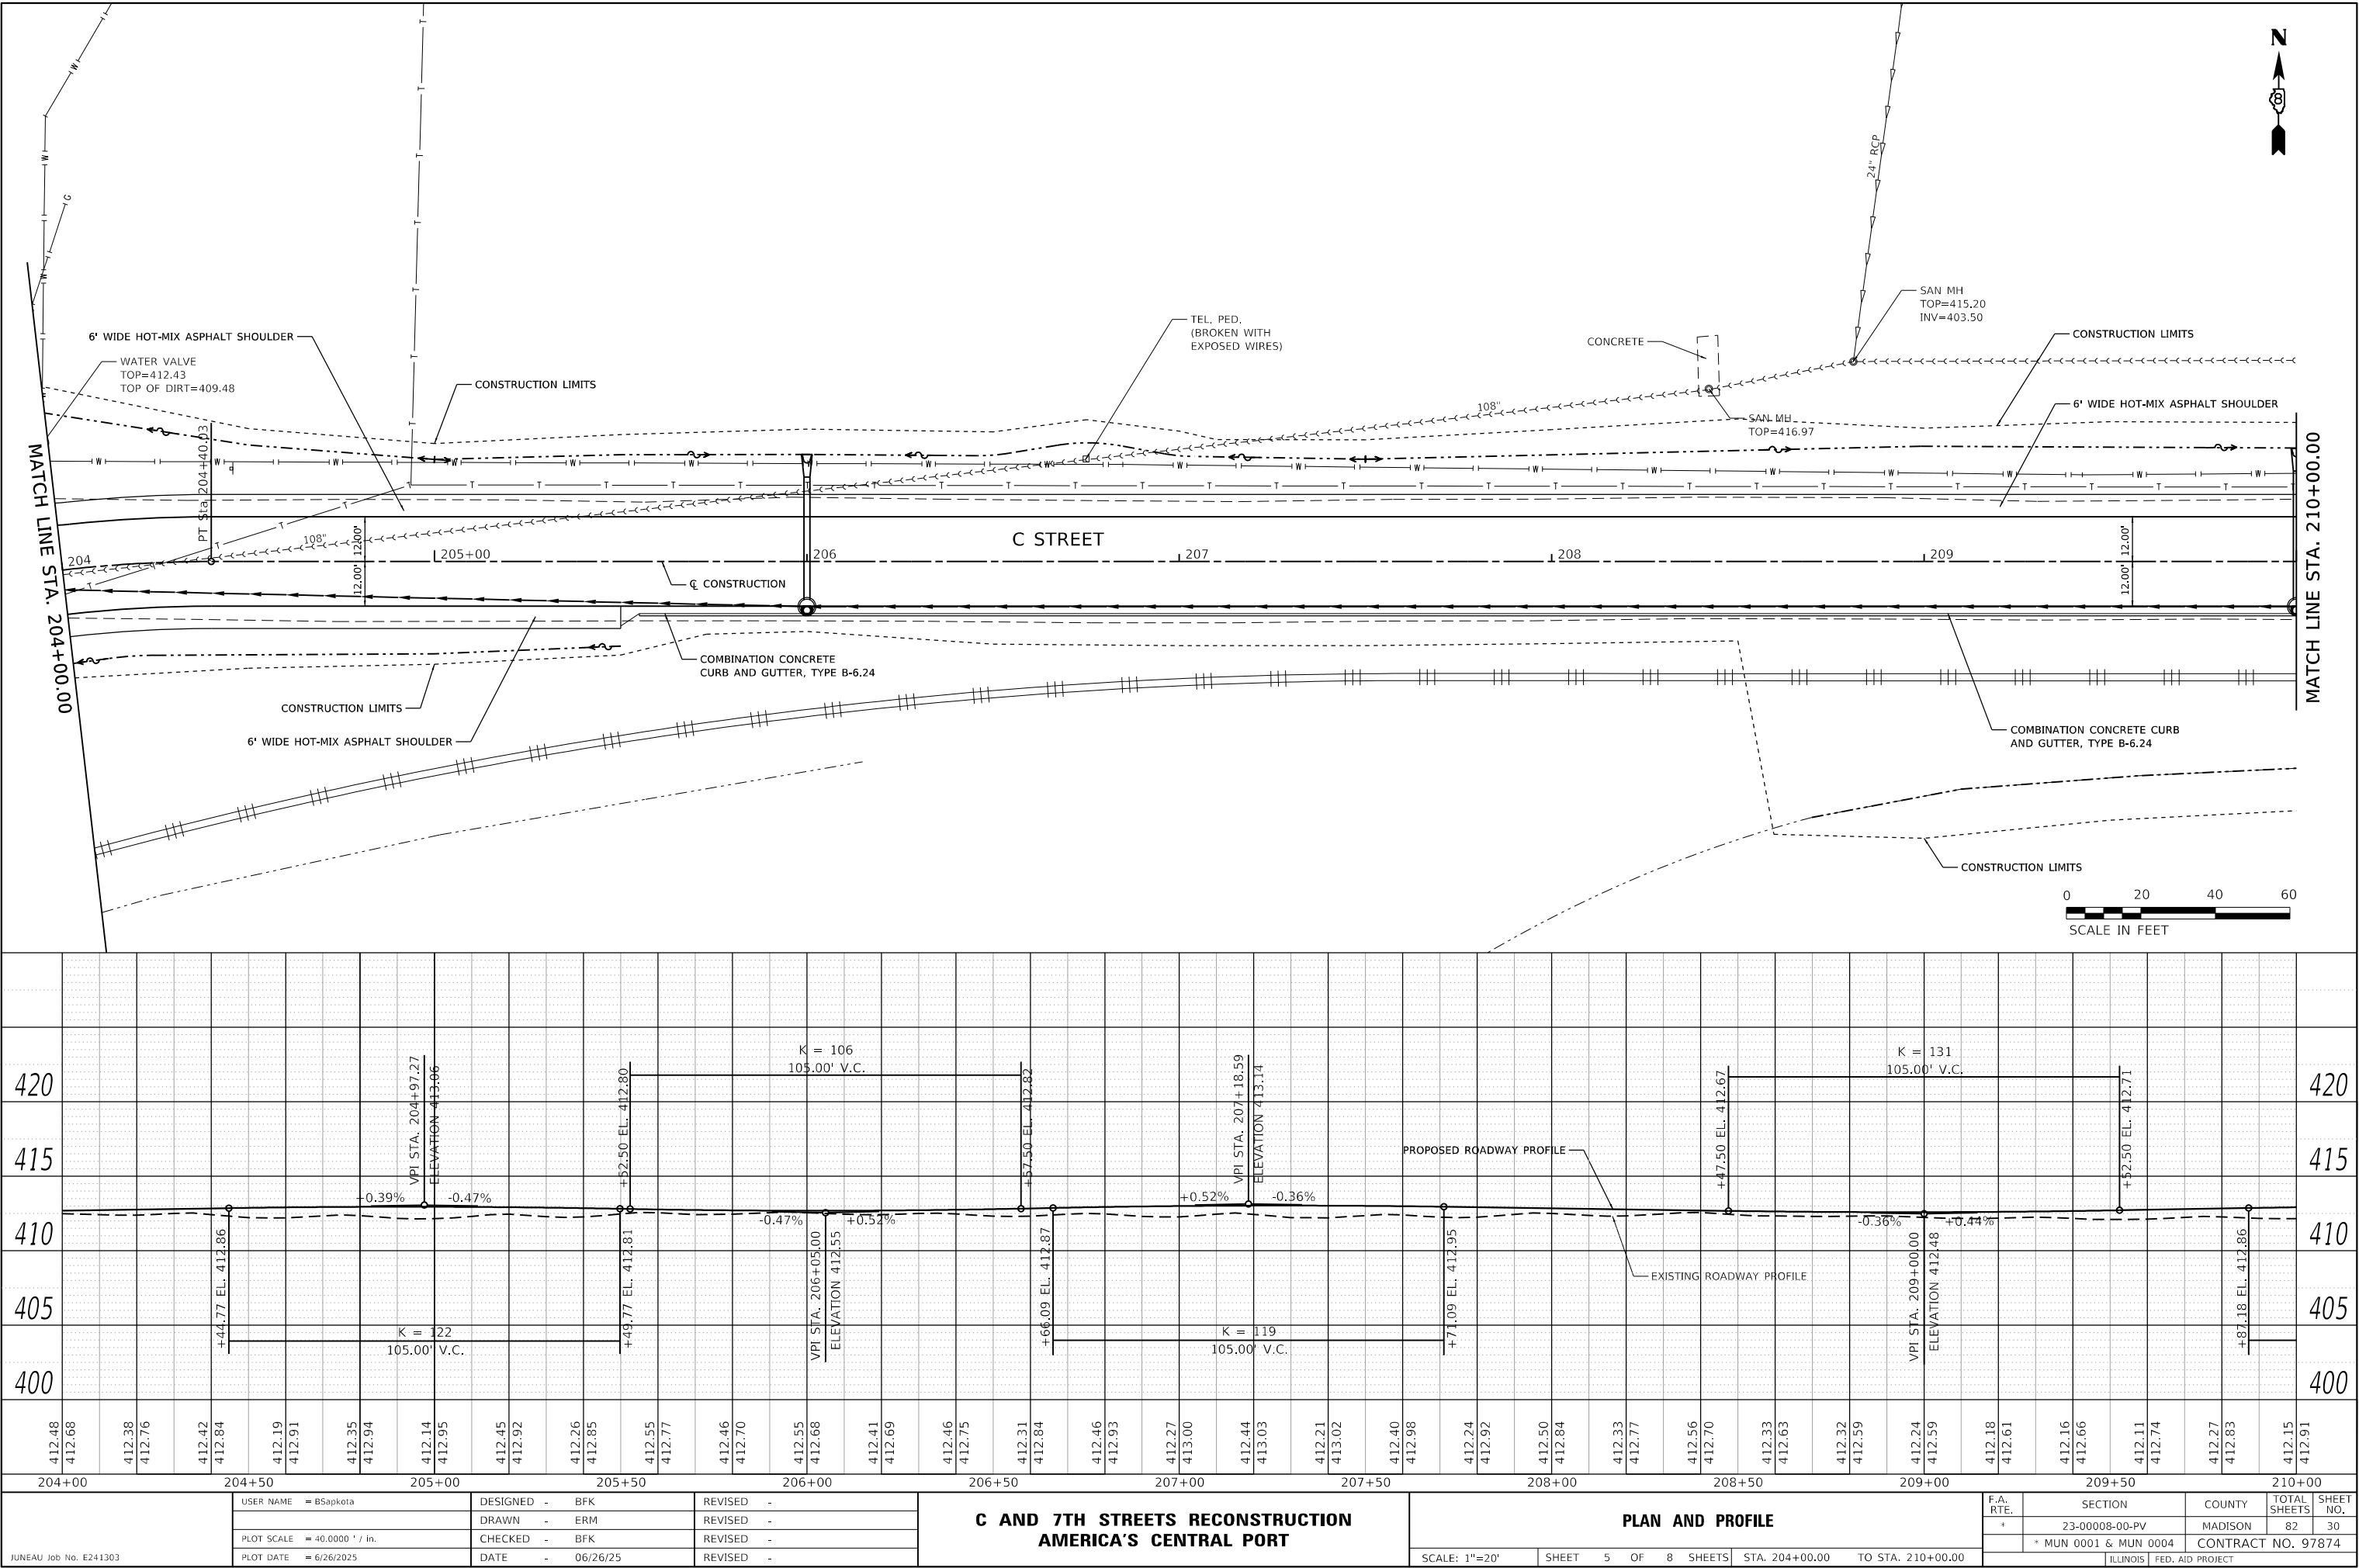

PLAN	SURVEYED	DATE
NOTED	BY	
NO.		

PROFILE	SURVEYED	DATE
NOTED	BY	
NO.		



MODEL: Default
FILE NAME: P:\CADD\2024\241303_C and 7th Streets Reconstruction.dgn and profile 6 C and 7th Streets.dgn

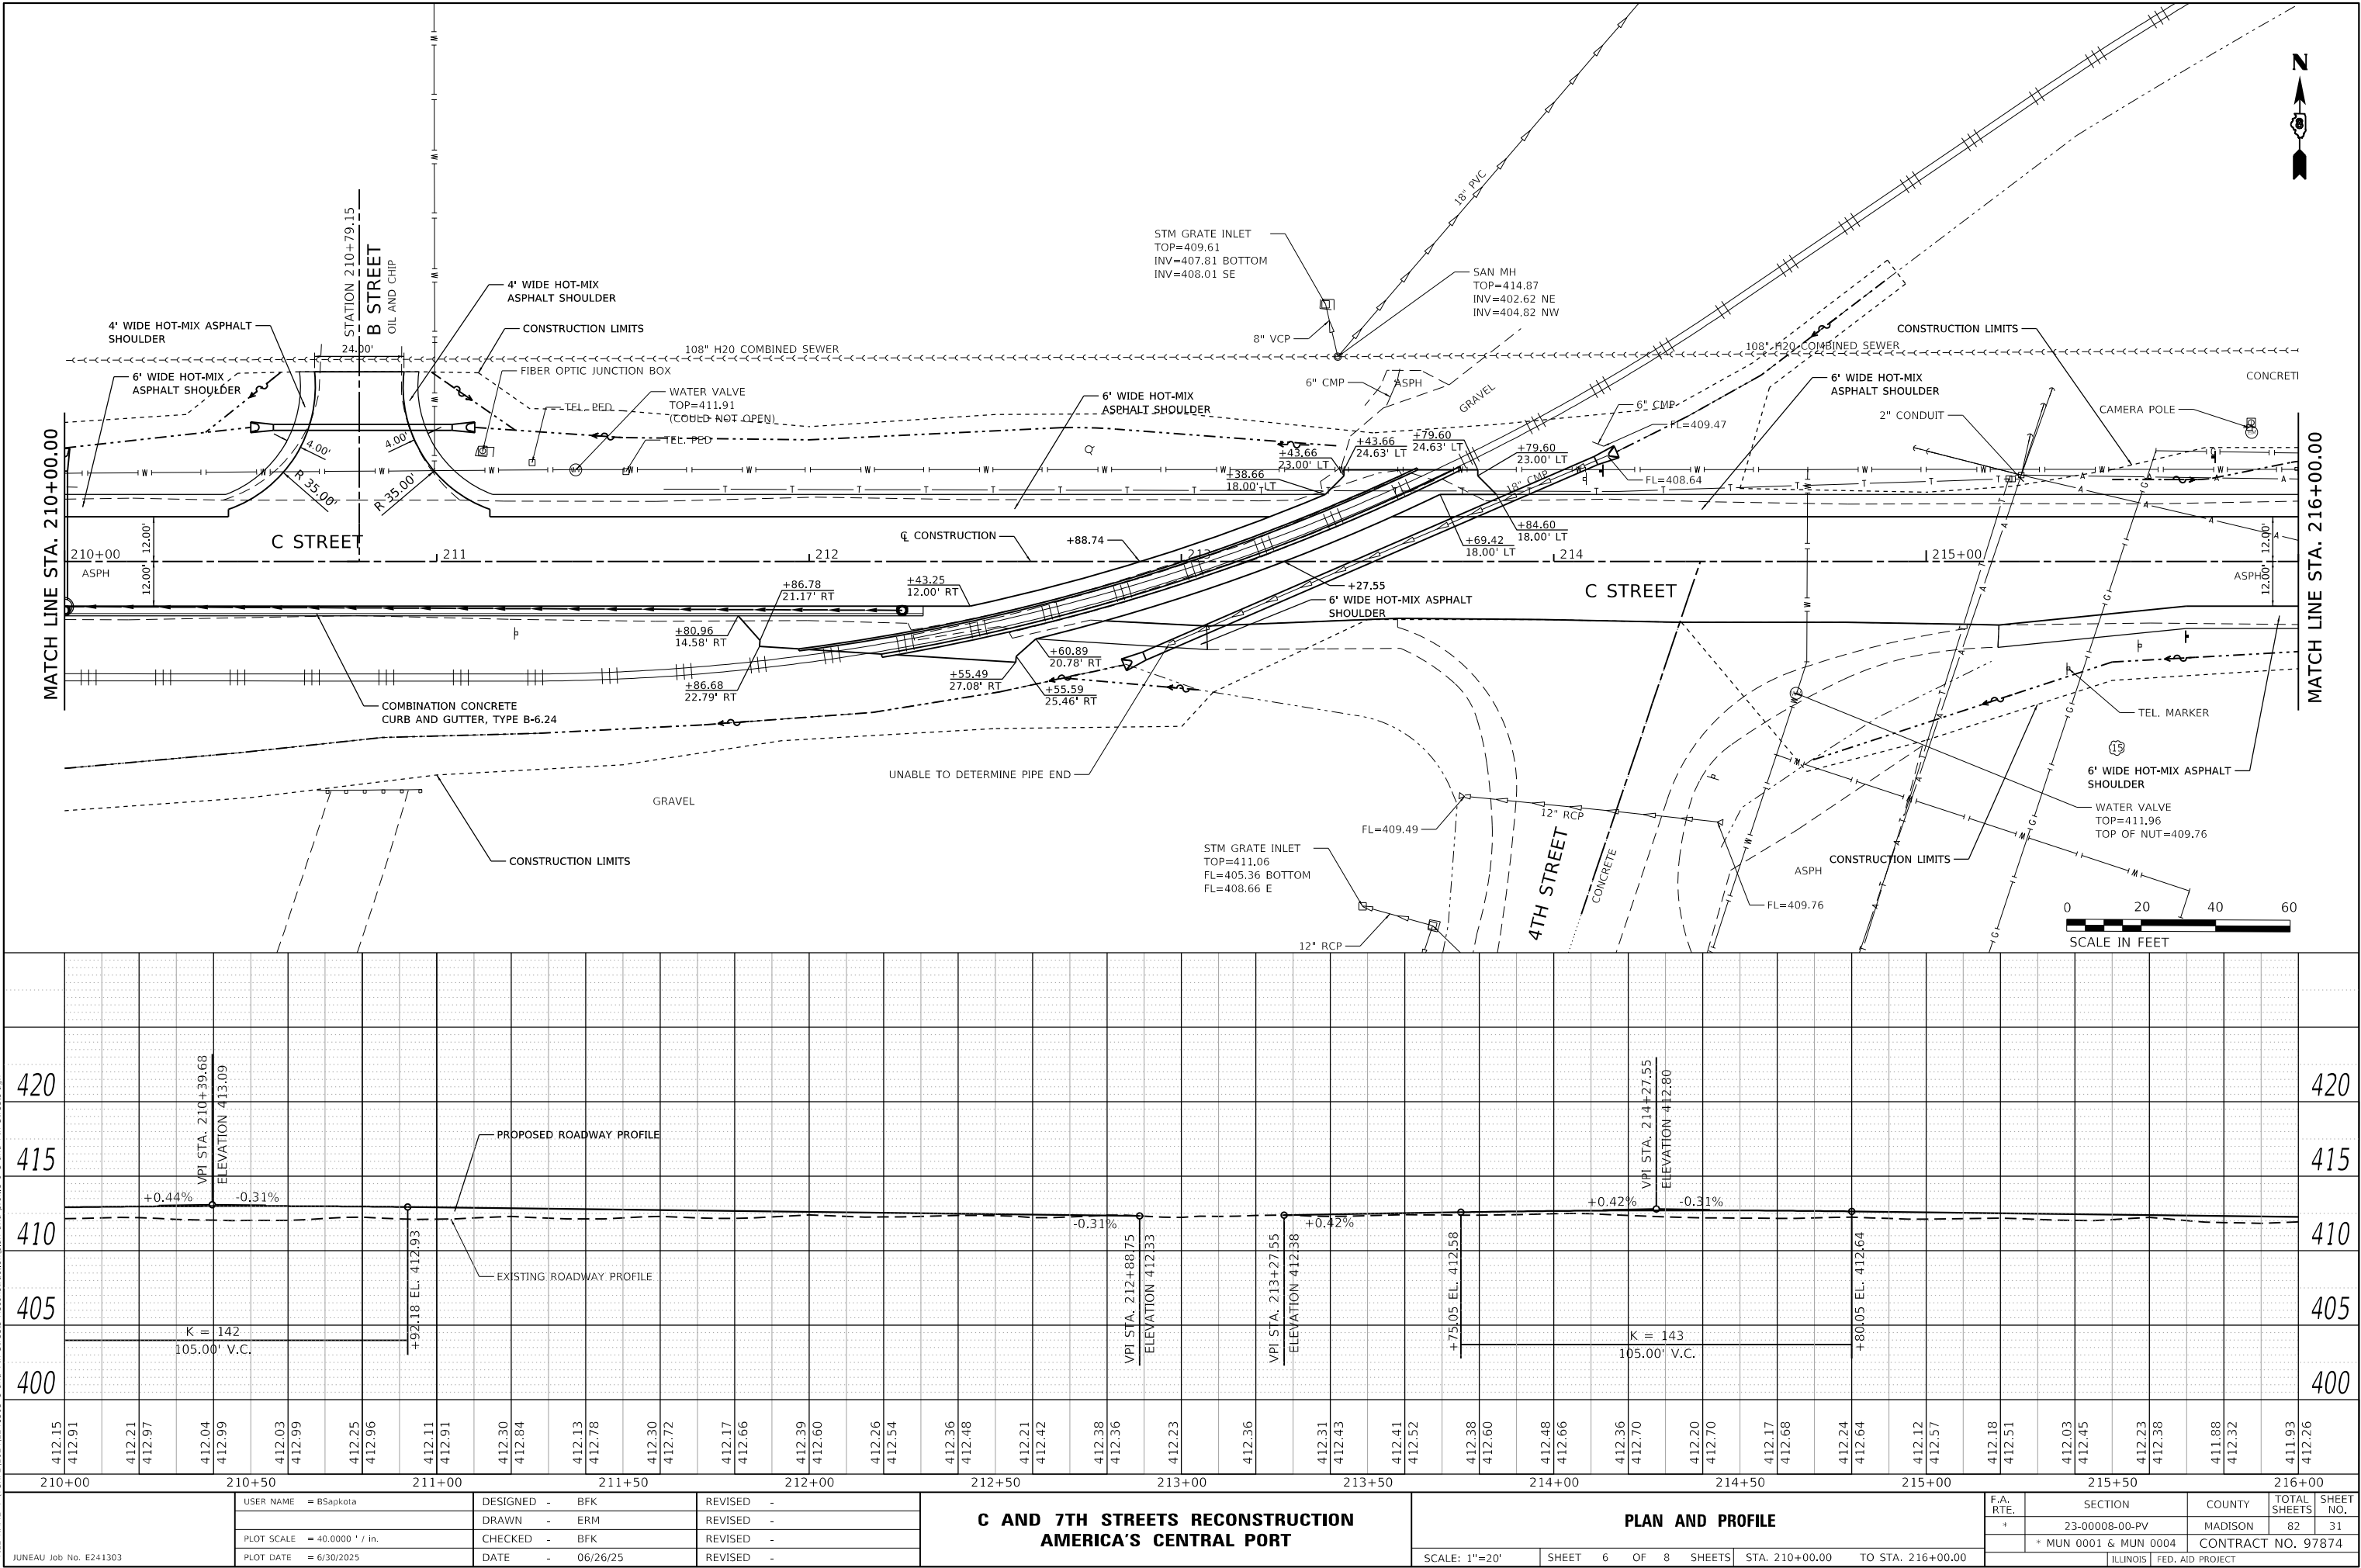

PLAN	SURVEYED	BY	DATE
NOTE BOOK	PLOTTED		
NO.	ALIGNMENT CHECKED		
	STRUCTURE NOTARIS CHKD		
	CADD FILE NAME		

PROFILE	SURVEYED	BY	DATE
NOTE BOOK	PLOTTED		
NO.	GRADES CHECKED		
	STRUCTURE NOTARIS CHKD		

MODEL: Default
FILE NAME: P:\PROJECTS\2024\241303 C and 7th Streets Reconstruction\plan and profile 7 C and 7th Streets.dgn
JUNEAU Job No. E241303

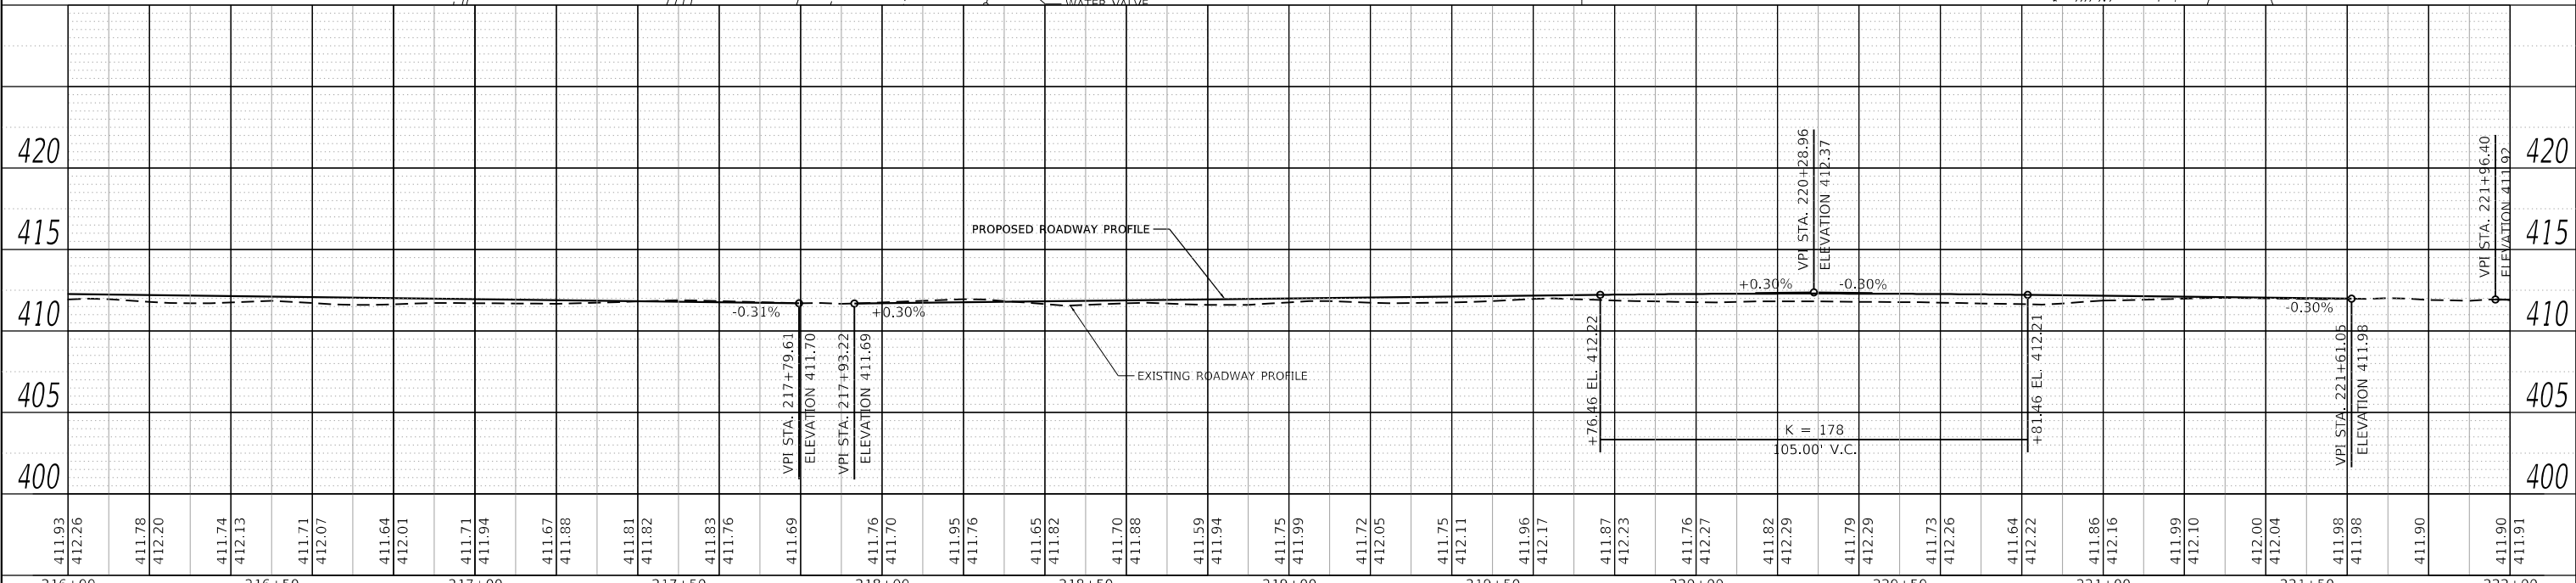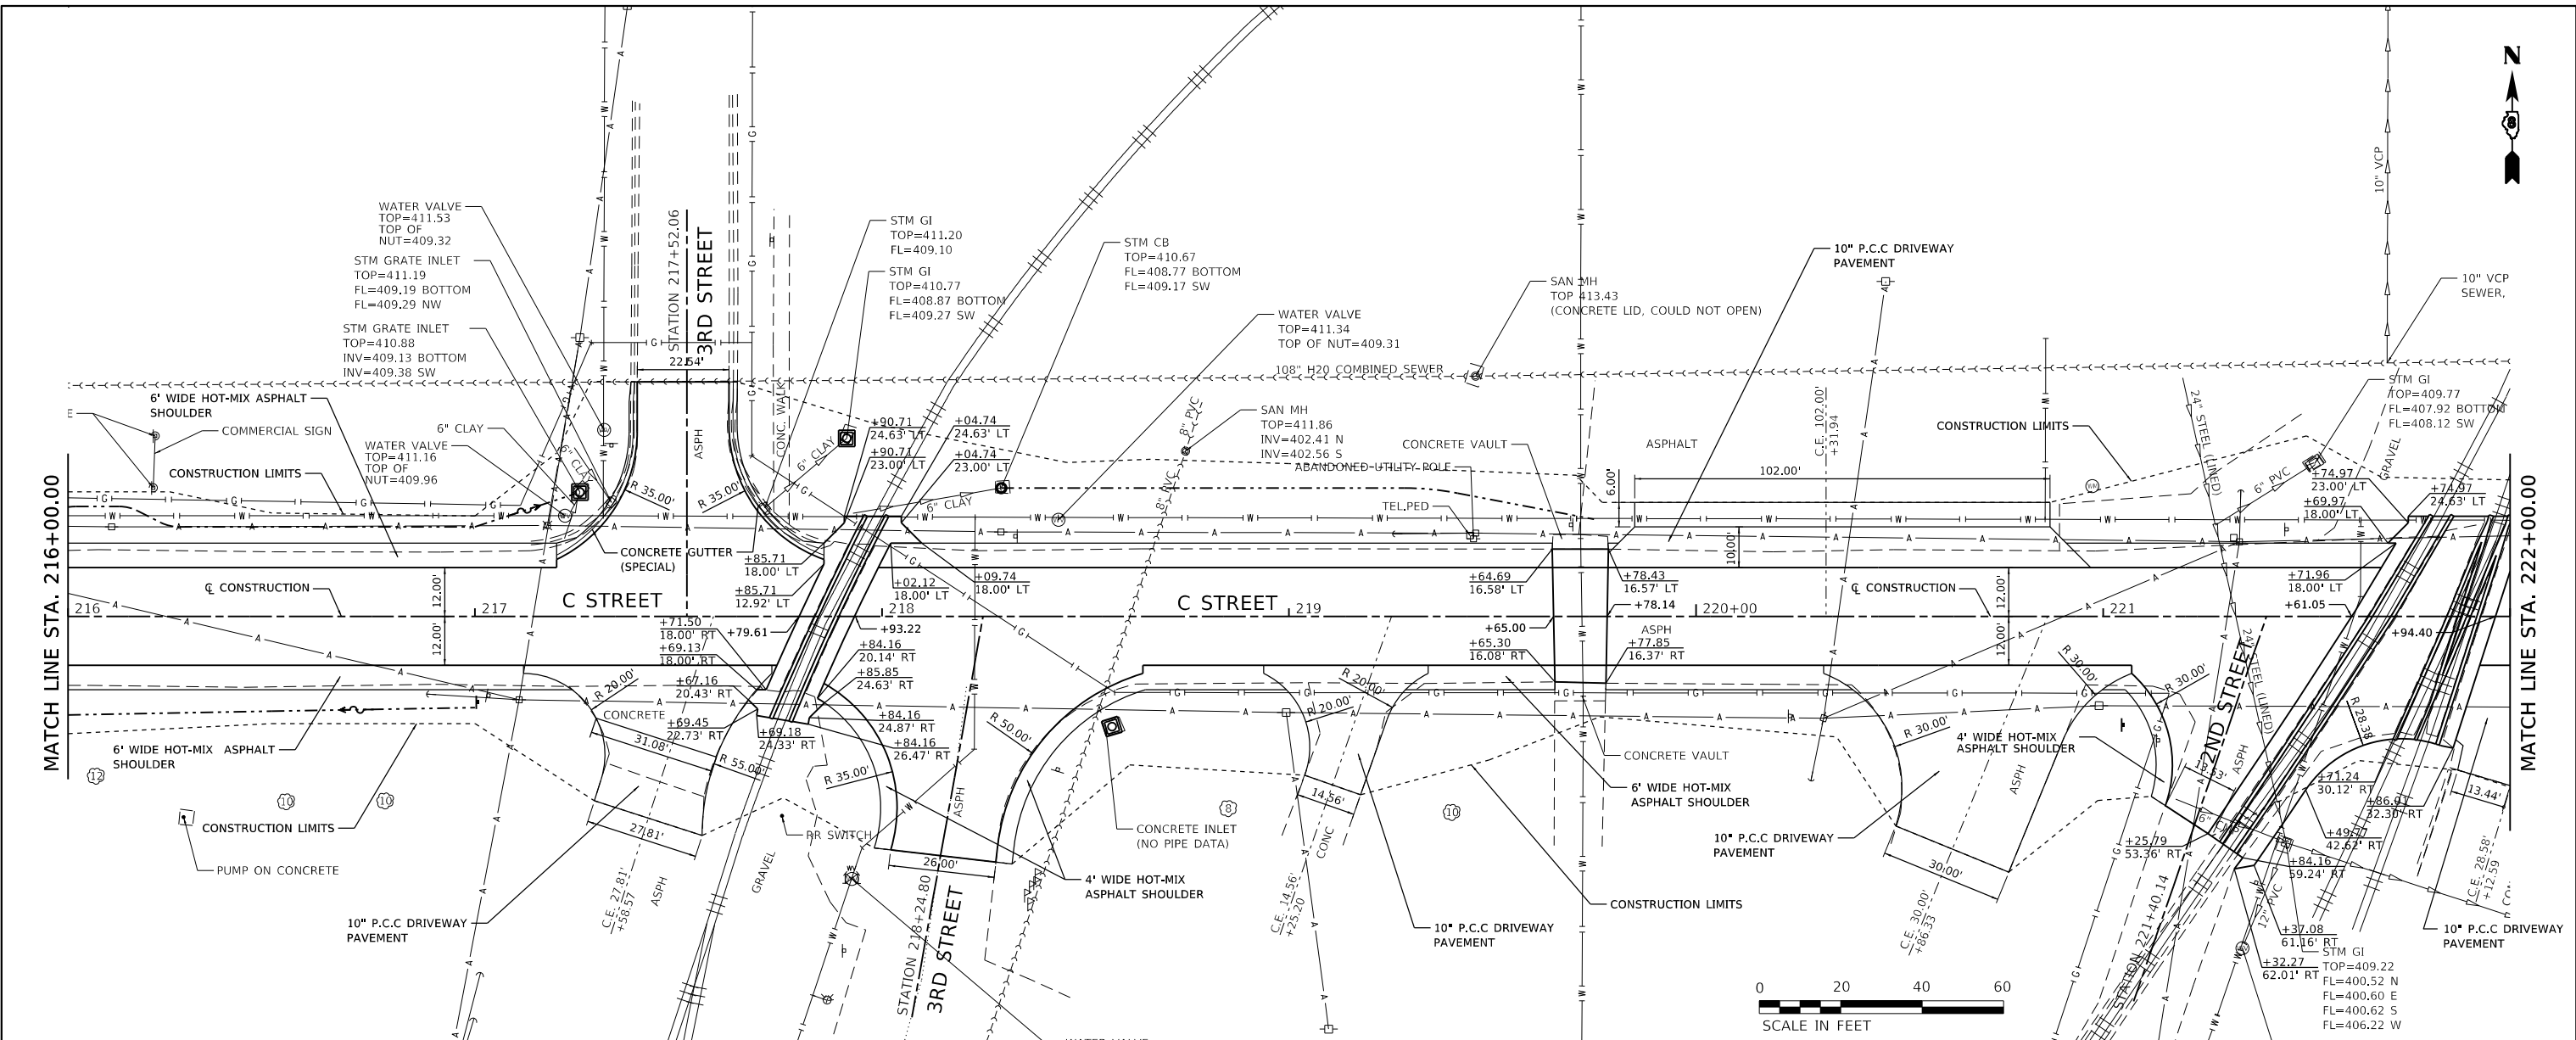

USER NAME	= BSapkota	DESIGNED	- BFK	REVISED	-
PLOT SCALE	= 40.0000 ' / in.	DRAWN	- ERM	REVISED	-
PLOT DATE	= 6/30/2025	CHECKED	- BFK	REVISED	-
DATE	- 06/26/25	DATE	- 06/26/25	REVISED	-

C AND 7TH STREETS RECONSTRUCTION AMERICA'S CENTRAL PORT		PLAN AND PROFILE	
SCALE: 1"=20'	SHEET 7 OF 8 SHEETS	STA. 216+00.00	TO STA. 222+00.00


F.A. RTE.	SECTION	COUNTY	TOTAL SHEETS	SHEET NO.
*	23-00008-00-PV	MADISON	82	32
* MUN 0001 & MUN 0004		CONTRACT NO. 97874		
ILLINOIS		FED. AID PROJECT		

PROFILE			BY	DATE
	SURVEYED _____			
	PLOTTED _____			
	GRADES CHECKED _____			
	B.M. NOTED _____			
	STRUCTURE NOTATION CHKD _____			

MODEL: Default
FILE NAME: P:\T



JUNEAU Job No. E241303	USER NAME = BSapkota	DESIGNED - BFK	REVISED -	C AND 7TH STREETS RECONSTRUCTION AMERICA'S CENTRAL PORT	PLAN AND PROFILE				F.A. RTE.	SECTION	COUNTY	TOTAL SHEETS	SHEET NO.
		DRAWN - ERM	REVISED -						*	23-00008-00-PV	MADISON	82	33
	PLOT SCALE = 40.0000 ' / in.	CHECKED - BFK	REVISED -		* MUN 0001 & MUN 0004				CONTRACT NO. 97874				
	PLOT DATE = 6/30/2025	DATE - 06/26/25	REVISED -		SCALE: 1"=20'	SHEET 8 OF 8 SHEETS	STA. 222+00.00 TO STA. 223+80.84	ILLINOIS	FED. AID PROJECT				

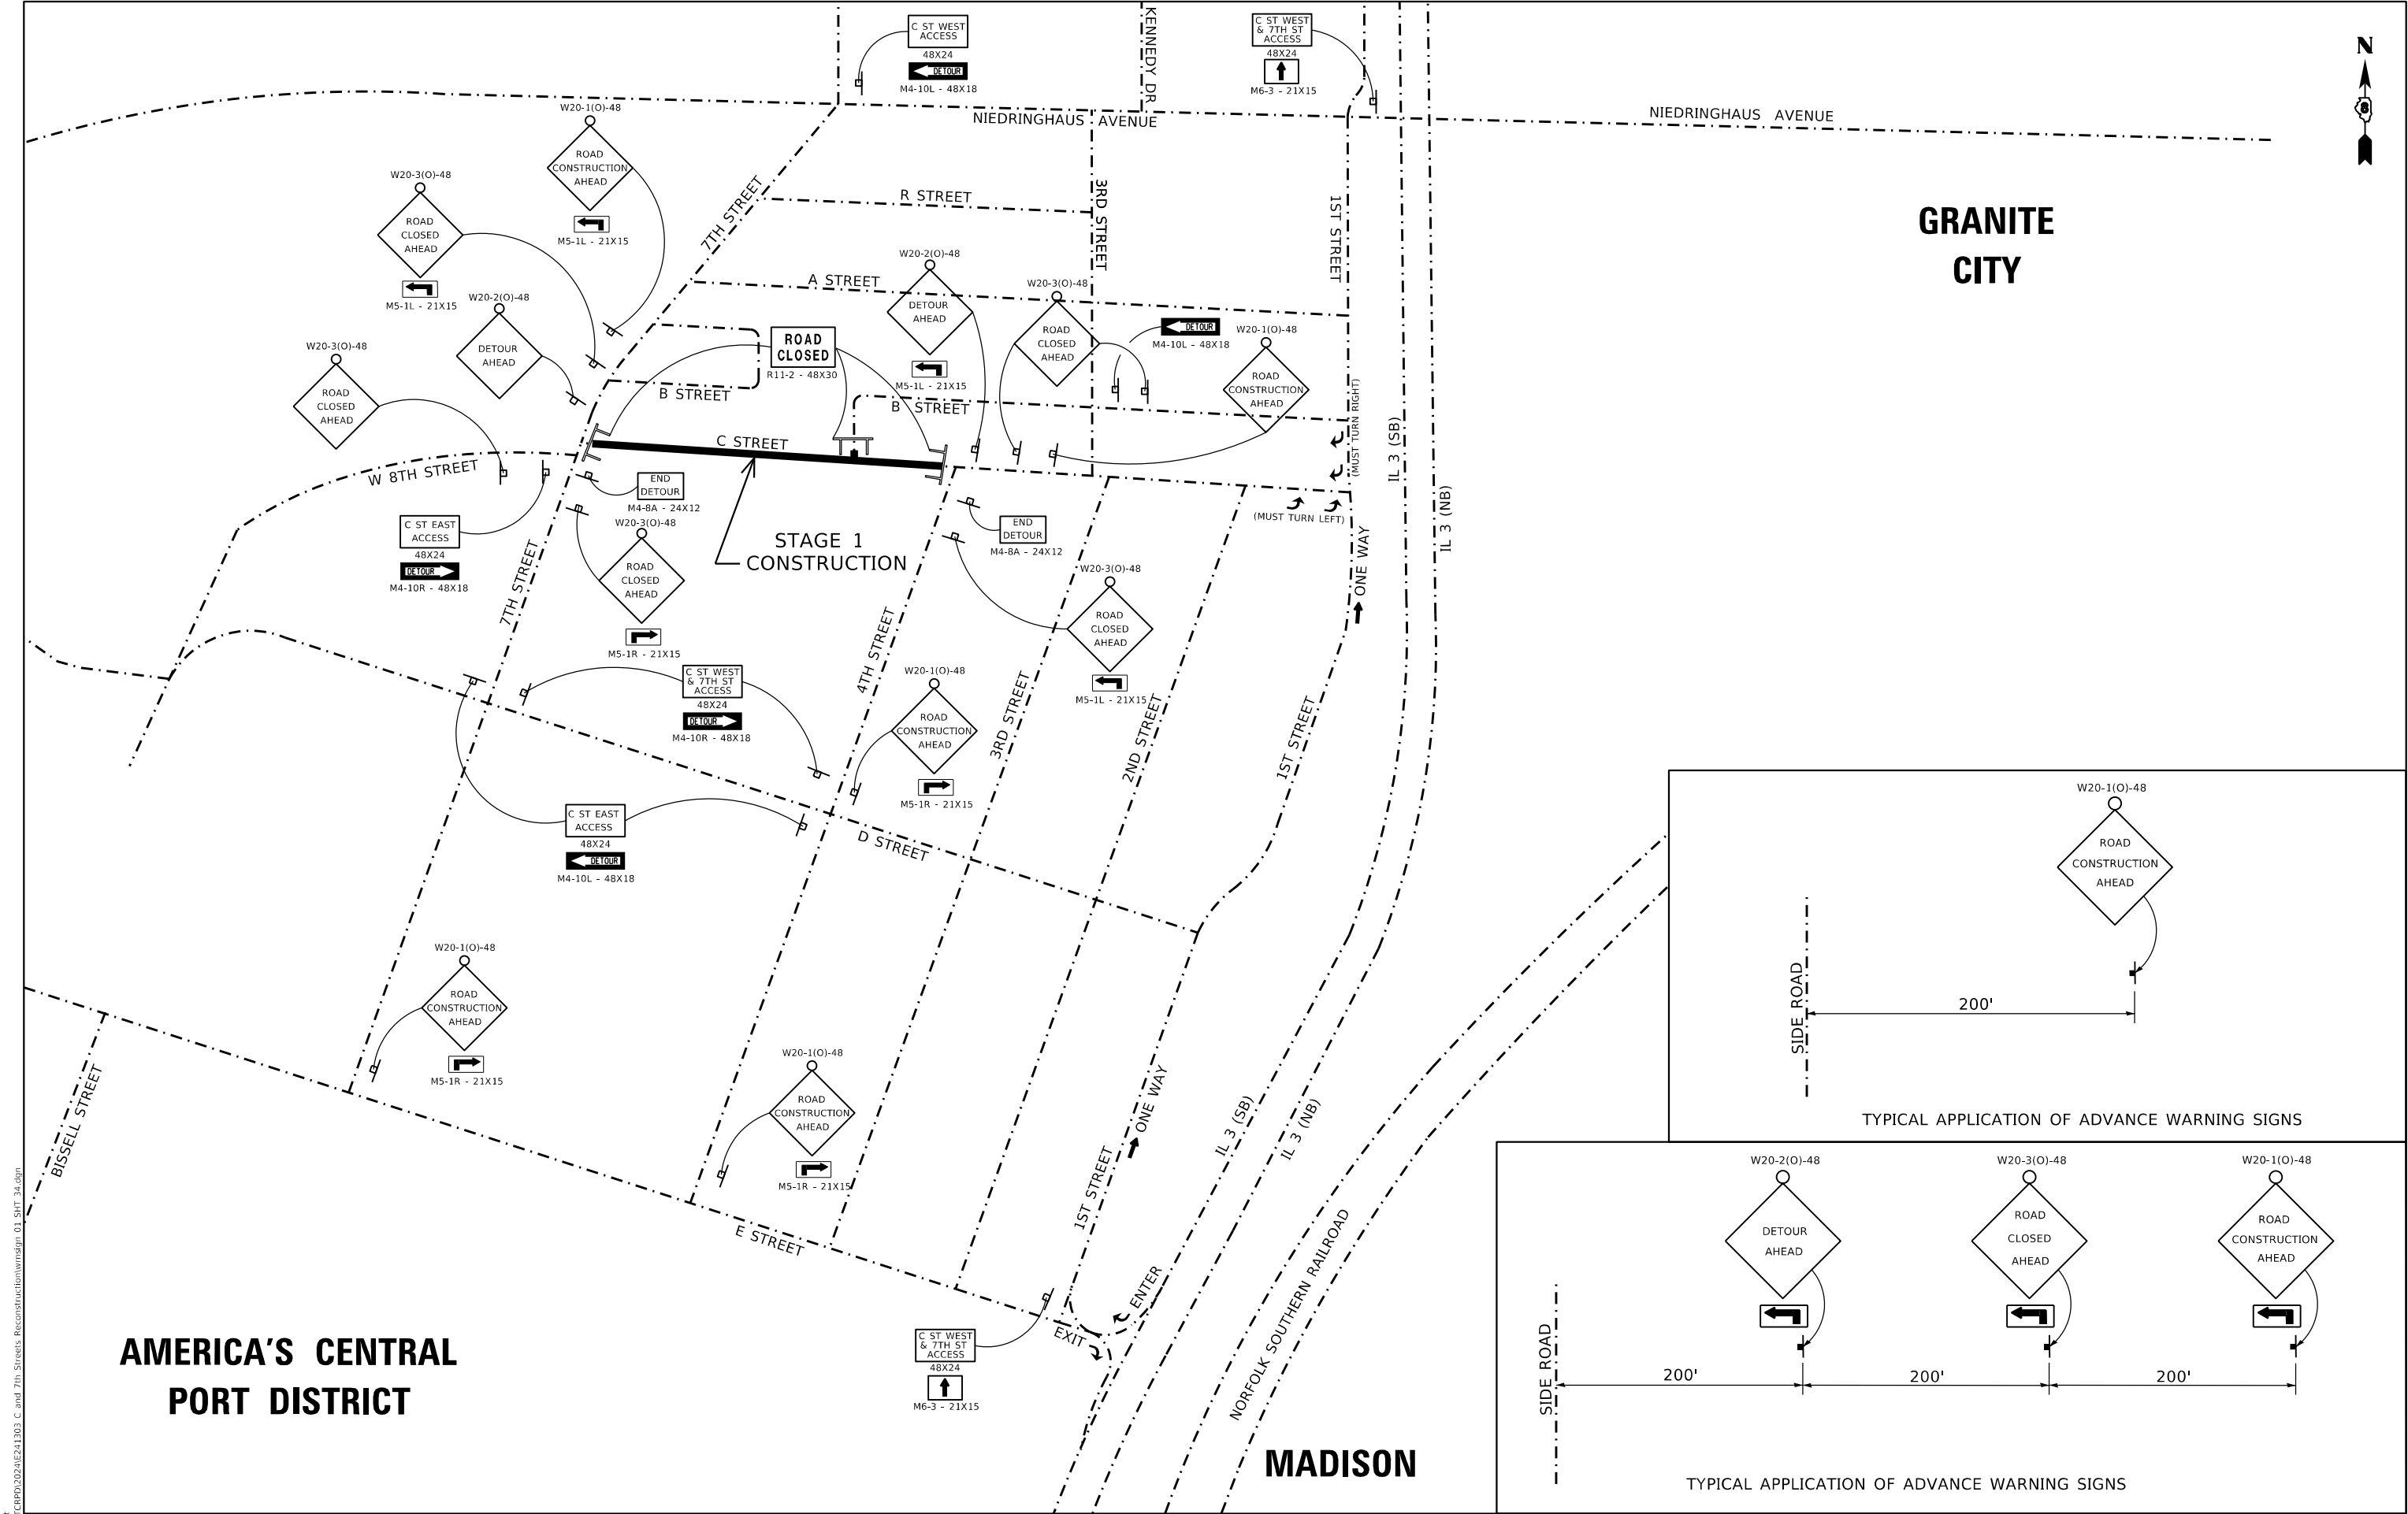

AMERICA'S CENTRAL
PORT DISTRICT

MADISON

TYPICAL APPLICATION OF ADVANCE WARNING SIGNS

TYPICAL APPLICATION OF ADVANCE WARNING SIGNS

MODEL: Default
FILE NAME: P:\CADD\2024\241303 C and 7th Streets Reconstruction\wdesign 01 SH1 34.dgn
JUN 26 2024 10:08 AM 10:08 AM 10:08 AM



USER NAME	= BSapkota	DESIGNED -	BFK	REVISED -	
DRAWN -	BFK	CHECKED -	BFK	REVISED -	
PLOT SCALE	= 800.0000 ' / in.	DATE	= 06/26/25	REVISED -	
PLOT DATE	= 6/27/2025				

C AND 7TH STREETS RECONSTRUCTION
AMERICA'S CENTRAL PORT

ADVANCED WARNING SIGNS
STAGE 1 CONSTRUCTION

SCALE: 1"=20' SHEET 1 OF 6 SHEETS STA. TO STA.

F.A. RTE.	SECTION	COUNTY	TOTAL SHEETS	SHEET NO.
*	23-00008-00-PV	MADISON	82	34
	* MUN 0001 & MUN 0004			CONTRACT NO. 97874
	ILLINOIS	FED. AID PROJECT		

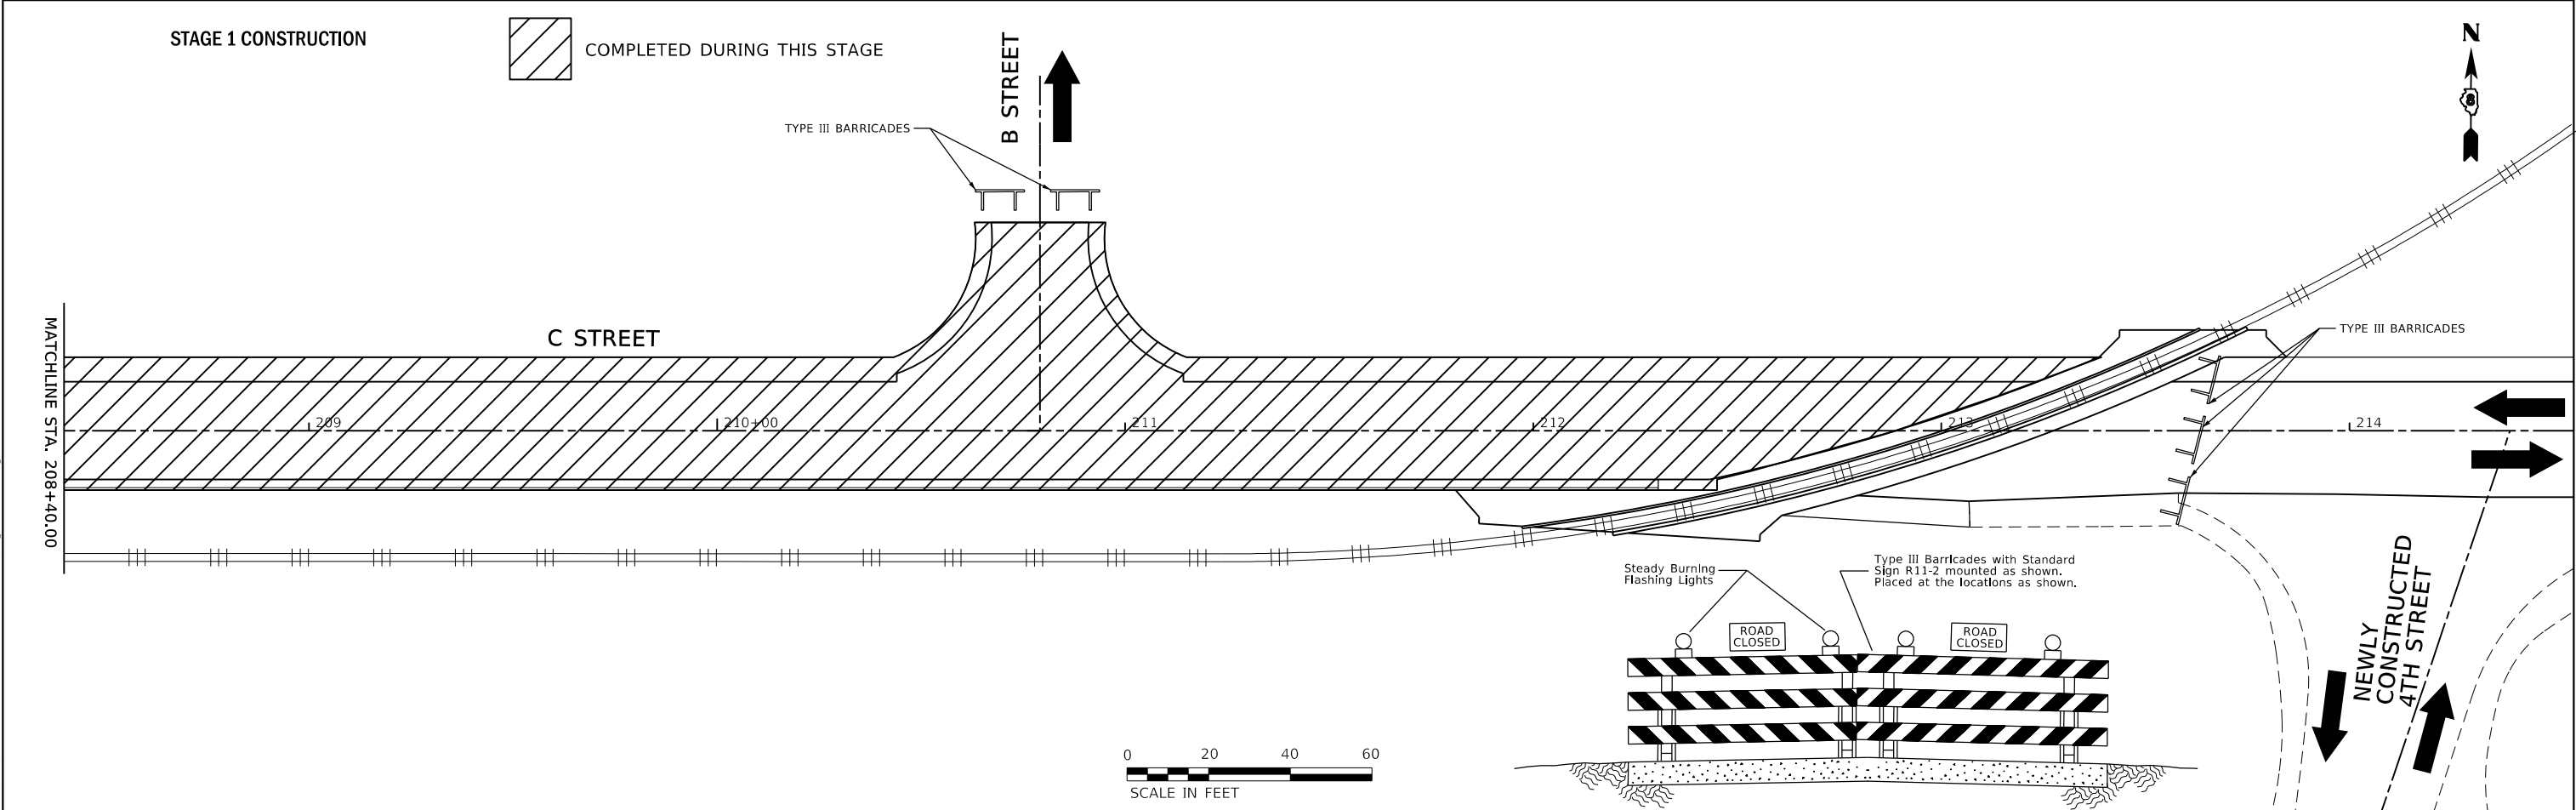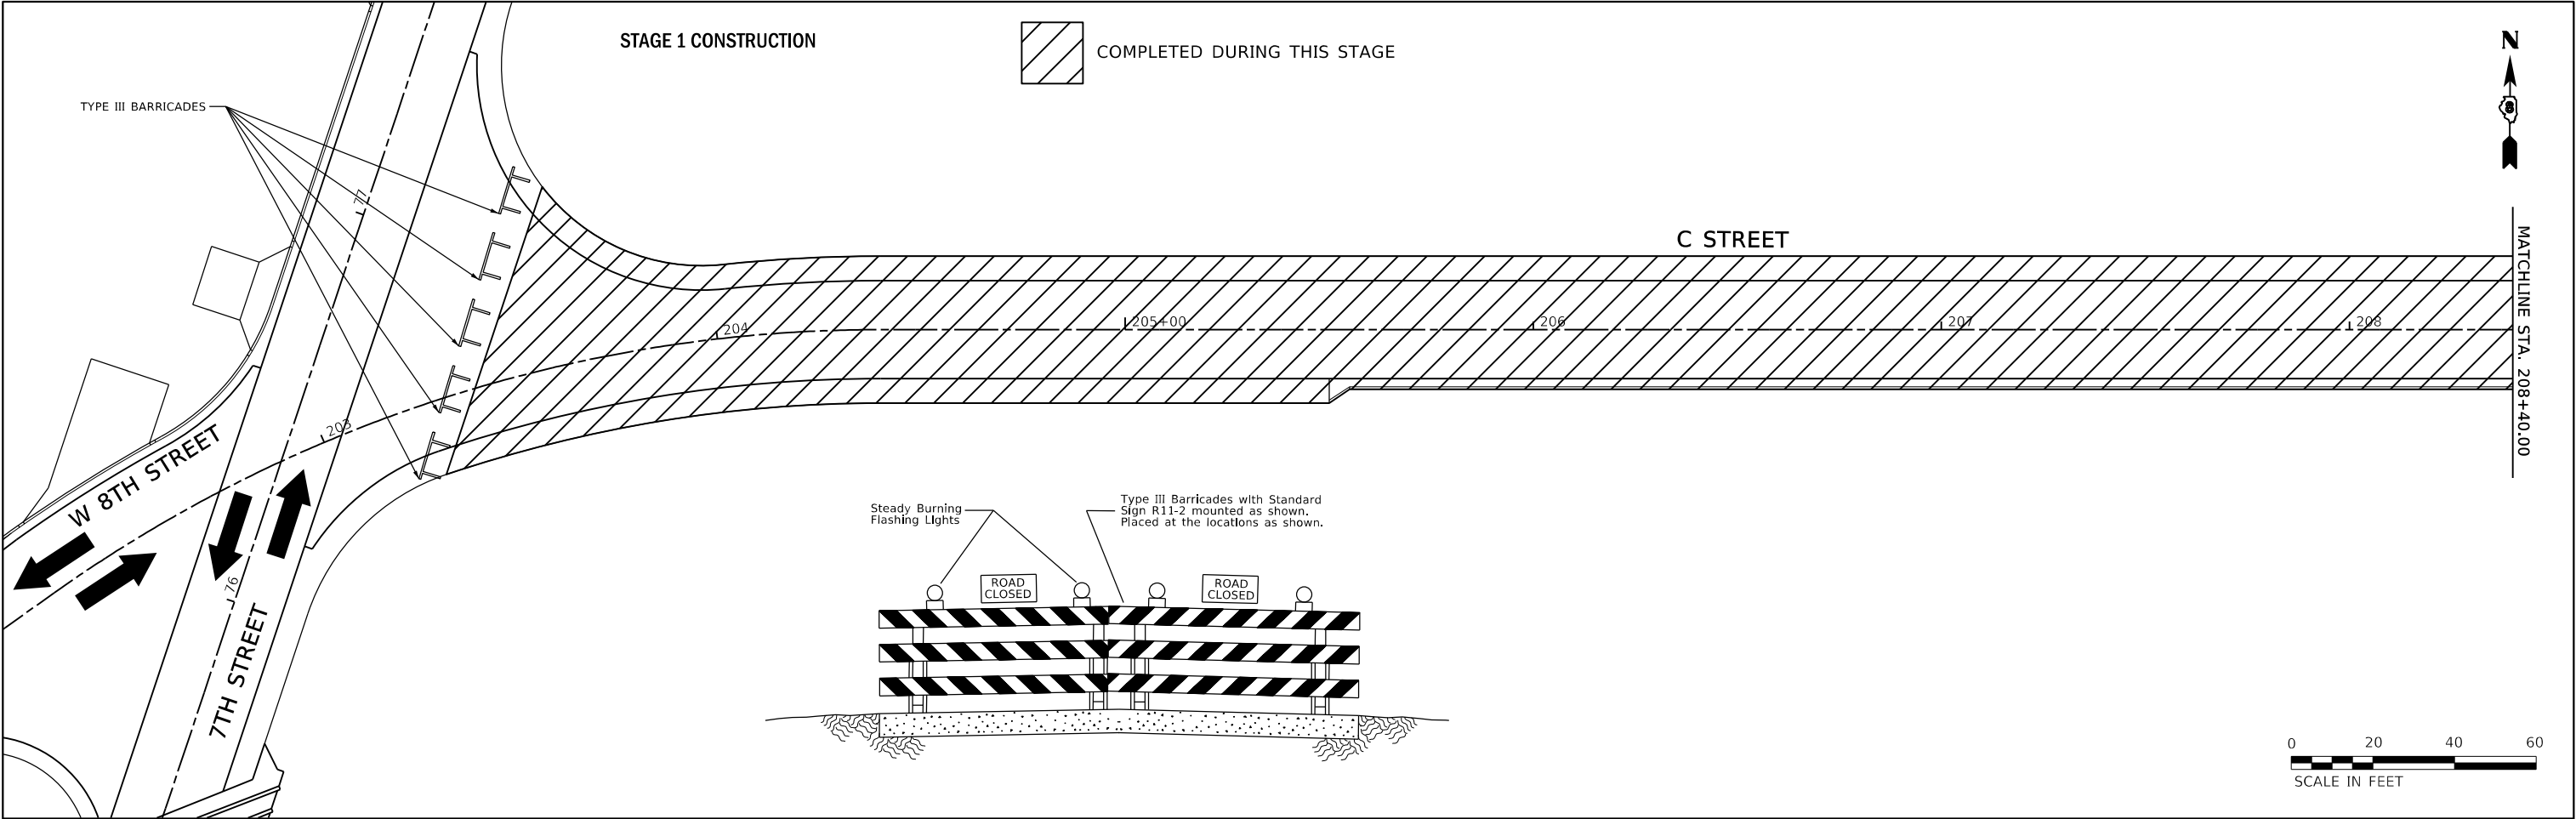

MODEL: Default
FILE NAME: P:\CERD\2024\21303 C and 7th Streets Reconstruction\stage 01_SHT 35.dgn
JUN 26 AM 10:09:58

USER NAME	= BSapkota	DESIGNED -	BFK	REVISED -	
		DRAWN -	ERM	REVISED -	
PLOT SCALE	= 40.0000 ' / in.	CHECKED -	BFK	REVISED -	
PLOT DATE	= 6/27/2025	DATE -	06/26/25	REVISED -	


C AND 7TH STREETS RECONSTRUCTION
AMERICA'S CENTRAL PORT

STAGE 1 CONSTRUCTION			
SCALE: 1"=20'	SHEET 2 OF 6 SHEETS	STA.	TO STA.

F.A. RTE.	SECTION	COUNTY	TOTAL SHEETS	SHEET NO.
*	23-00008-00-PV	MADISON	82	35
* MUN 0001 & MUN 0004		CONTRACT NO. 97874		
		ILLINOIS	FED. AID PROJECT	




GRANITE CITY

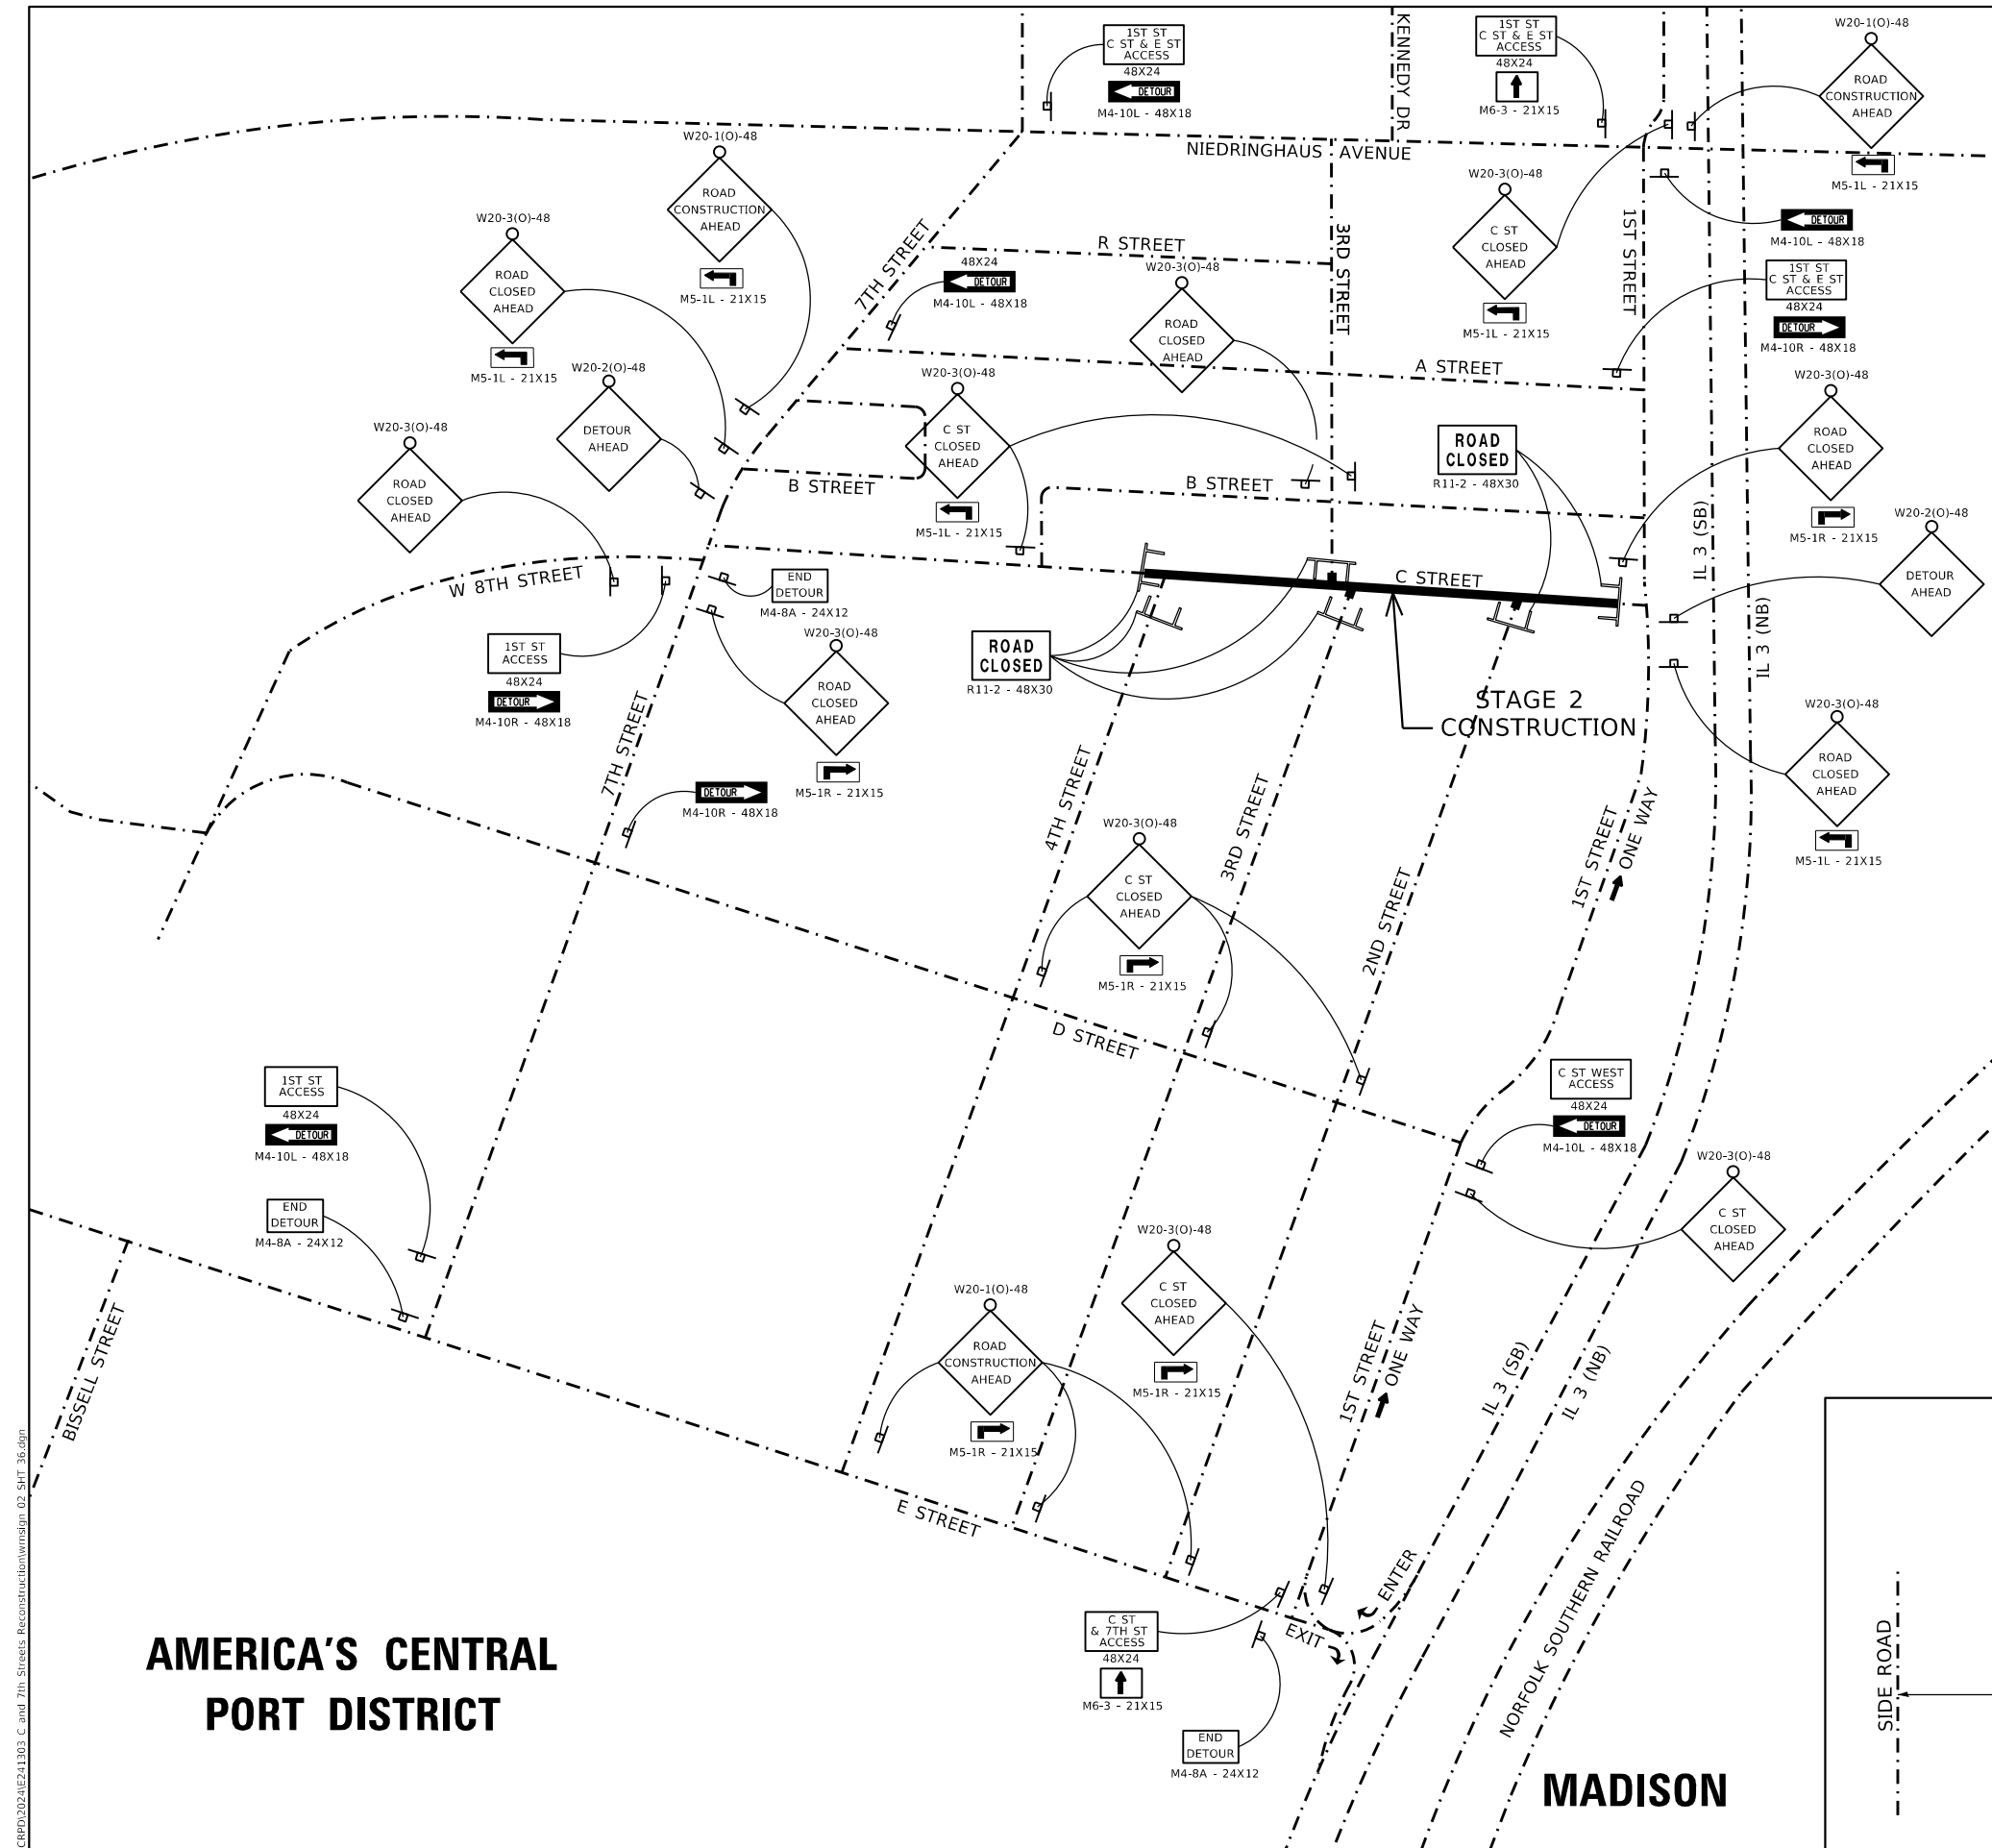


AMERICA'S CENTRAL PORT DISTRICT

MADISON

TYPICAL APPLICATION OF ADVANCE WARNING SIGNS

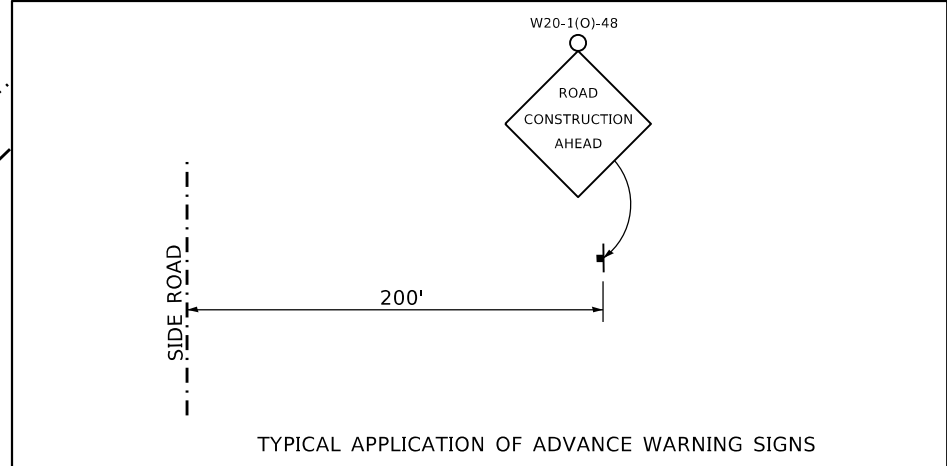

TYPICAL APPLICATION OF ADVANCE WARNING SIGNS


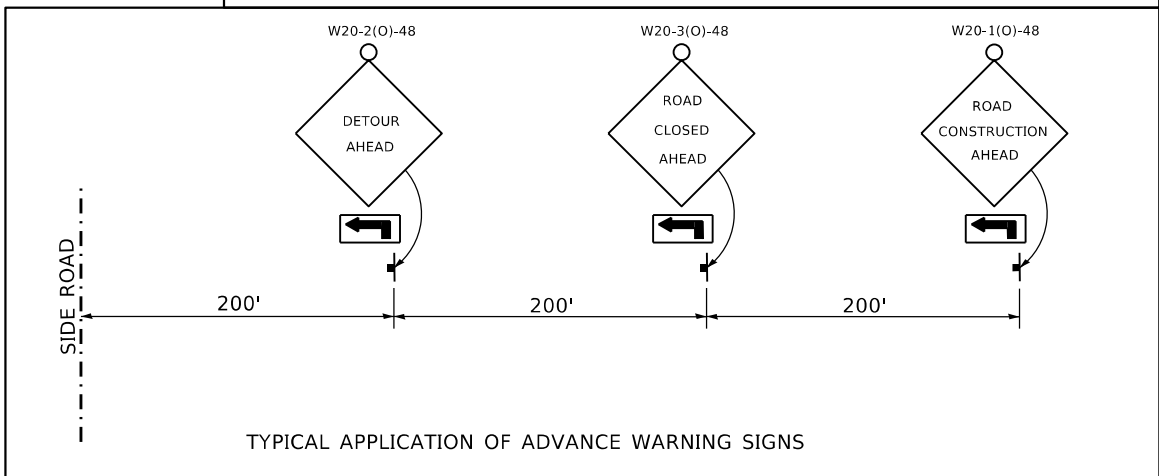


C AND 7TH STREETS RECONSTRUCTION AMERICA'S CENTRAL PORT




ADVANCED WARNING SIGNS STAGE 2 CONSTRUCTION

MODEL: Default FILE NAME: P:\CPRD\2024\21303 C and 7th Streets Reconstruction\wdesign 02 SH1 36.dgn JUN 26 2025 10:08 AM	USER NAME = BSapkota	DESIGNED - BFK	REVISED -	C AND 7TH STREETS RECONSTRUCTION AMERICA'S CENTRAL PORT	ADVANCED WARNING SIGNS STAGE 2 CONSTRUCTION		F.A. RTE.	SECTION	COUNTY	TOTAL SHEETS	SHEET NO.
		DRAWN - BFK	REVISED -				*	23-00008-00-PV	MADISON	82	36
	PLOT SCALE = 800.0000 ' / in.	CHECKED - BFK	REVISED -					* MUN 0001 & MUN 0004		CONTRACT NO. 97874	
	PLOT DATE = 6/27/2025	DATE - 06/26/25	REVISED -						ILLINOIS	FED. AID PROJECT	

SCALE: 1"=20' SHEET 3 OF 6 SHEETS STA. TO STA.

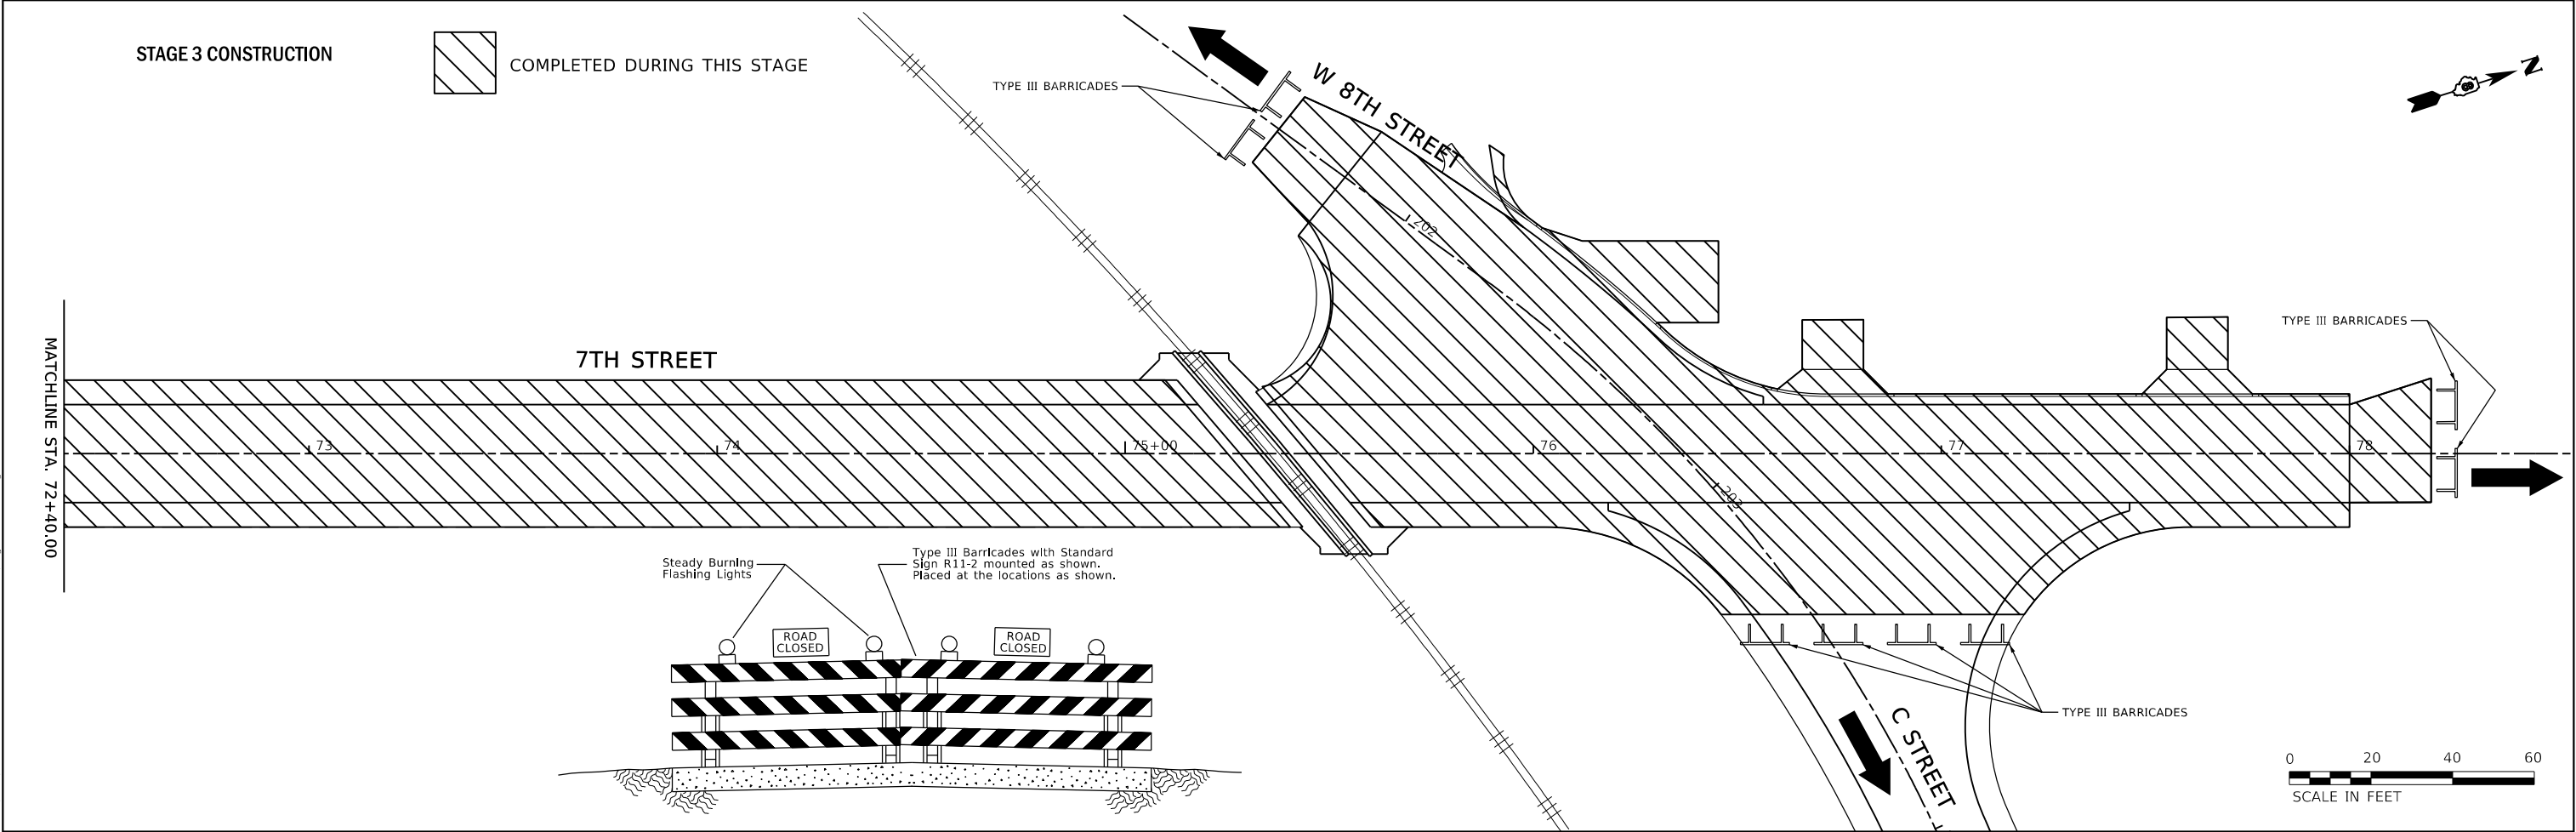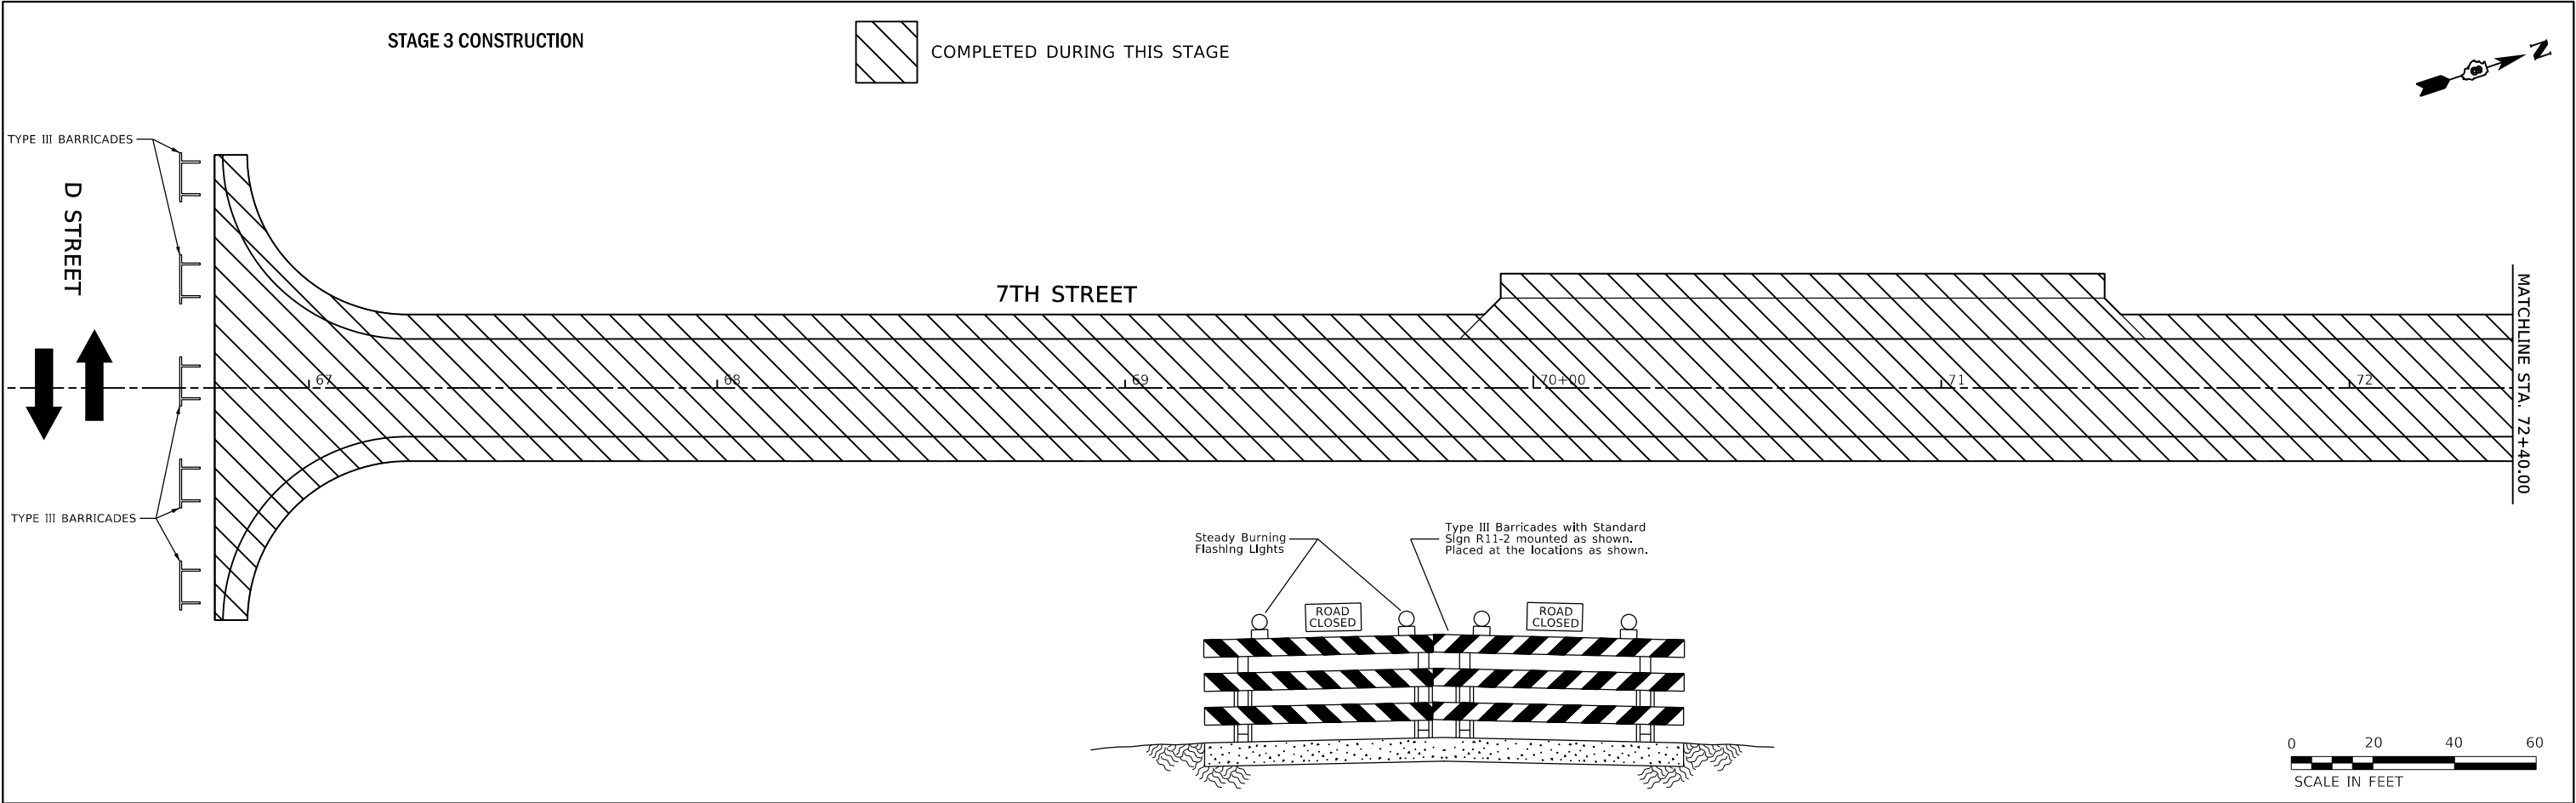

MODEL: Default FILE NAME: P:\CIBPD\2024\241303 C and 7th Streets Reconstruction\stage 03 SH1 37.dgn JUN 26 2025 10:08 AM N/A: 65494888	USER NAME = BSapkota	DESIGNED - BFK	REVISED -	C AND 7TH STREETS RECONSTRUCTION AMERICA'S CENTRAL PORT	STAGE 3 CONSTRUCTION			F.A. RTE.	SECTION	COUNTY	TOTAL SHEETS	SHEET NO.
	PLOT SCALE = 40.0000 ' / in.	DRAWN - ERM	REVISED -		SCALE: 1"=20'	SHEET 6	OF 6 SHEETS	STA.	TO STA.	23-00008-00-PV	82	37
	PLOT DATE = 6/27/2025	CHECKED - BFK	REVISED -							* MUN 0001 & MUN 0004		
		DATE - 06/26/25	REVISED -							ILLINOIS	FED. AID PROJECT	

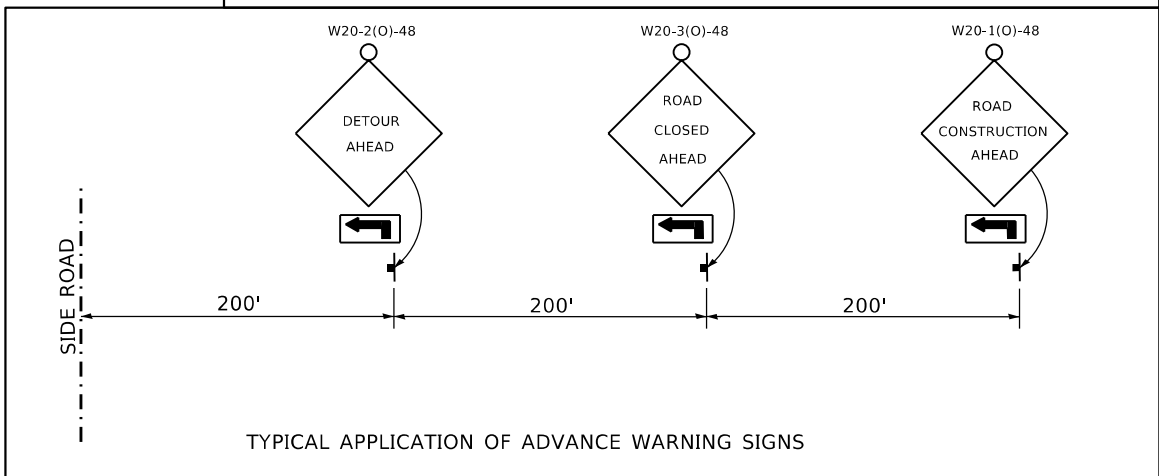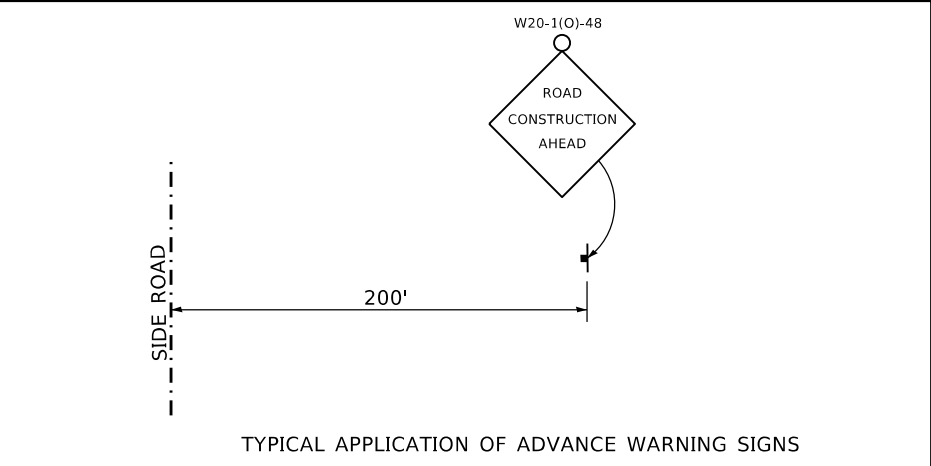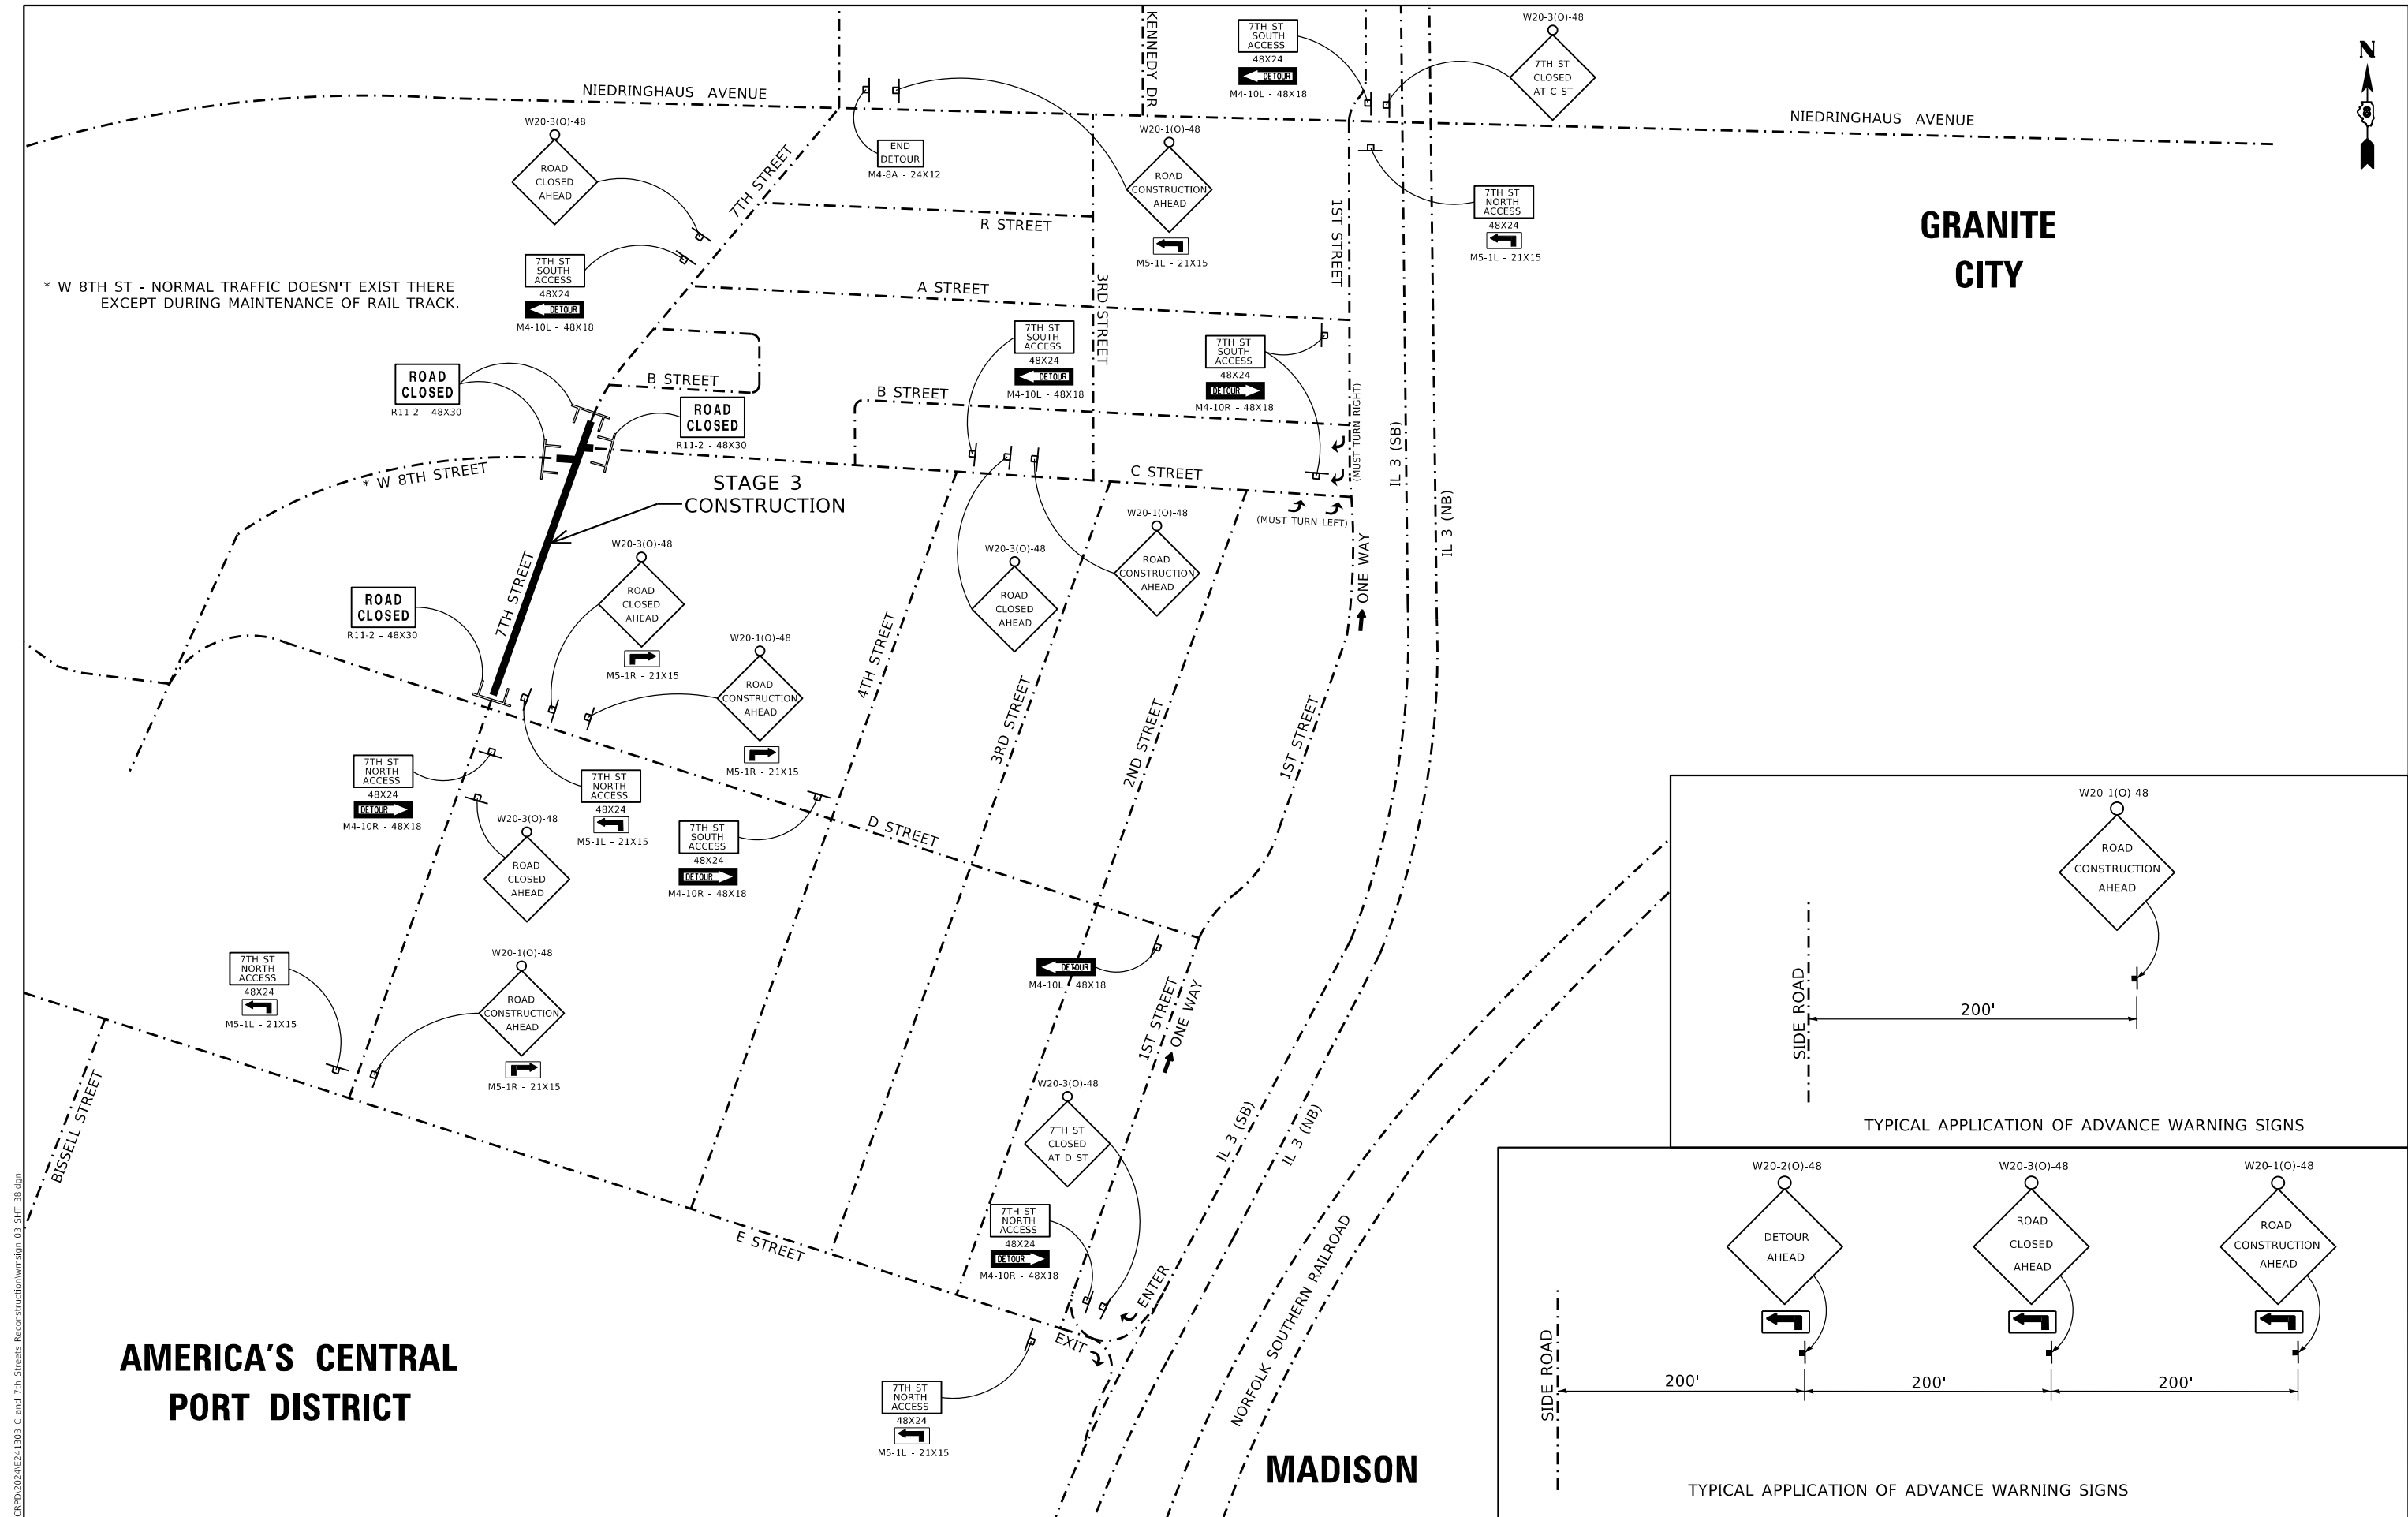


MODEL: Default FILE NAME: P:\CERD\2024\AE241303 C and 7th Streets Reconstruction\wdesign 03 SH1 38.dgn JUNE 2024 JOB NO. 82403888	USER NAME = BSapkota		DESIGNED - BFK	REVISED -	C AND 7TH STREETS RECONSTRUCTION AMERICA'S CENTRAL PORT	ADVANCED WARNING SIGNS STAGE 3 CONSTRUCTION				F.A. RTE.	SECTION	COUNTY	TOTAL SHEETS	SHEET NO.
			DRAWN - BFK	REVISED -						*	23-00008-00-PV	MADISON	82	38
	PLOT SCALE = 800.0000 ' / in.		CHECKED - BFK	REVISED -			* MUN 0001 & MUN 0004	CONTRACT NO. 97874						
	PLOT DATE = 6/27/2025		DATE - 06/26/25	REVISED -		SCALE: 1"=20'		SHEET 5	OF 6 SHEETS	STA.	TO STA.		ILLINOIS FED. AID PROJECT	

PLAN	SURVEYED PLOTTED	ALIGNMENT CHECKED BY	DATE
NOTE BOOK NO.			


PROFILE	SURVEYED PLOTTED	GRADES CHECKED BY	DATE
NOTE BOOK NO.			

MODEL: Default
FILE NAME: P:\CADD\2024\241303 C and 7th Streets Reconstruction\Drawn 01 C and 7th Streets.dgn

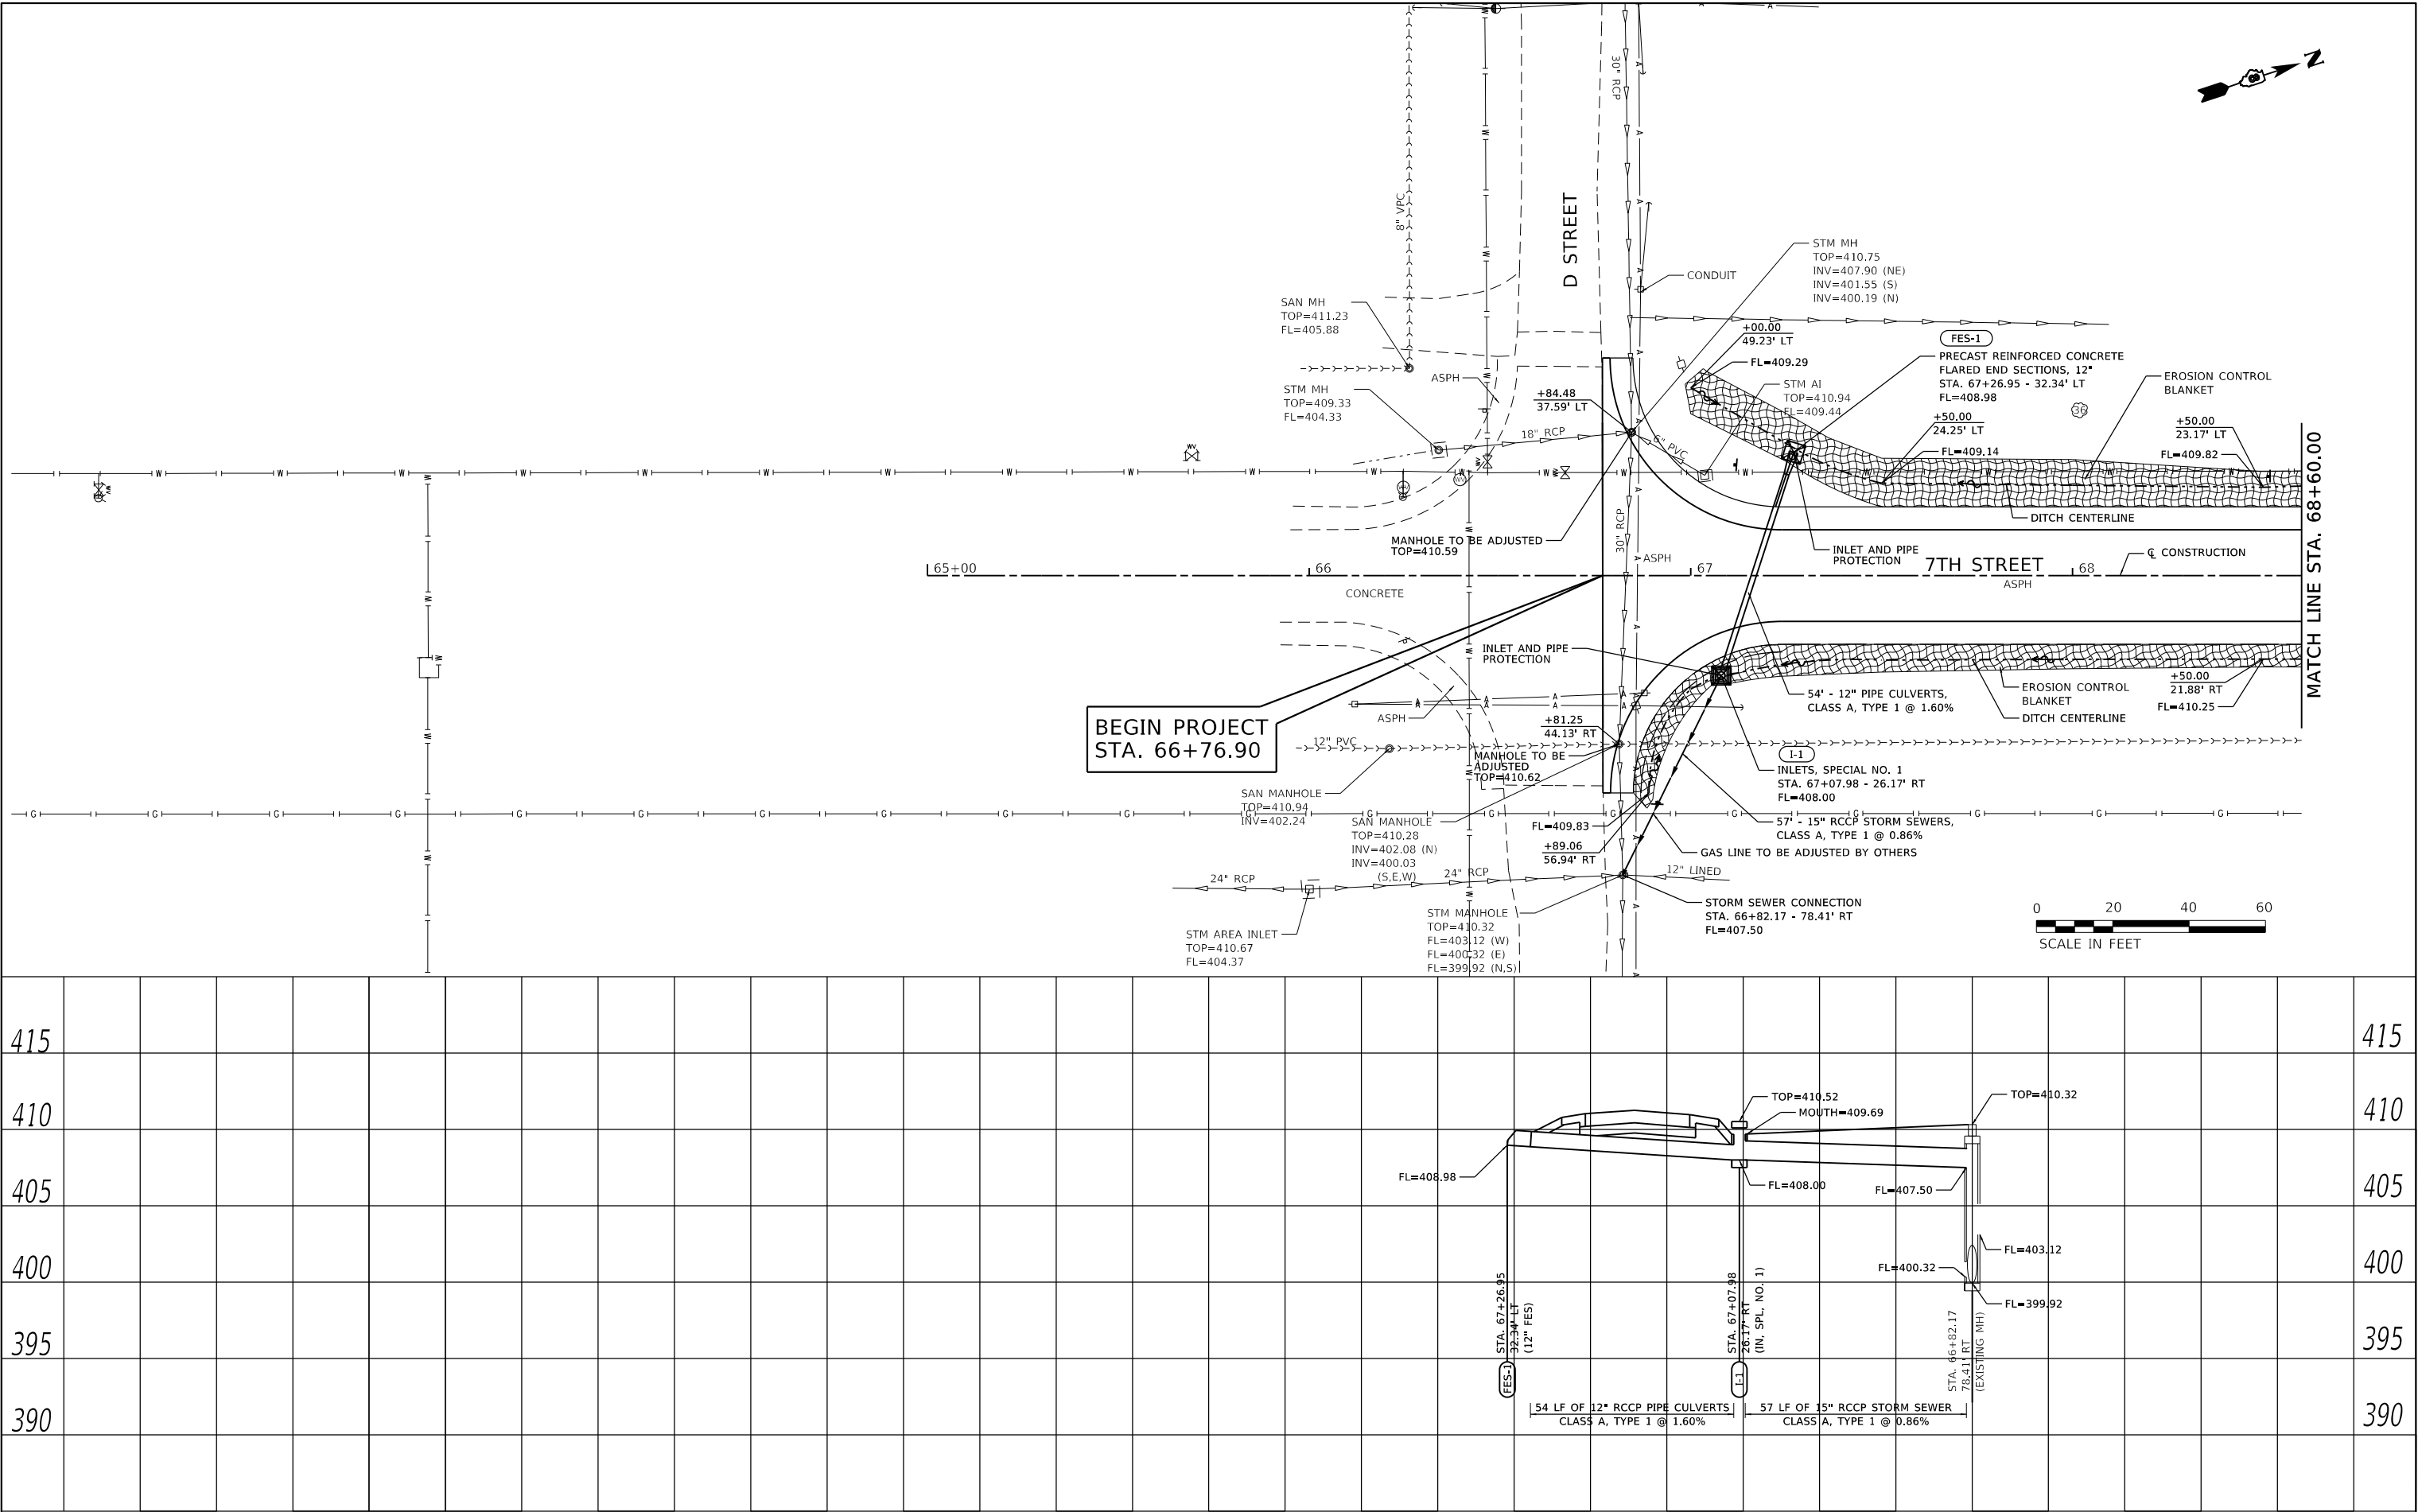


JUNEAU Job No. E241303	USER NAME = BSapkota	DESIGNED - BFK	REVISED -	C AND 7TH STREETS RECONSTRUCTION AMERICA'S CENTRAL PORT	EROSION CONTROL AND DRAINAGE PLANS WITH PROFILES			F.A. RTE.	SECTION	COUNTY	TOTAL SHEETS	SHEET NO.
	PLOT SCALE = 40.0000 ' / in.	DRAWN - ERM	REVISED -		SCALE: 1"=20'			*	23-00008-00-PV	MADISON	82	40
	PLOT DATE = 6/30/2025	CHECKED - BFK	REVISED -		SHEET 1 OF 14 SHEETS			* MUN 0001 & MUN 0004 CONTRACT NO. 97874				
		DATE - 06/26/25	REVISED -		STA. 66+76.90 TO STA. 68+60.00			ILLINOIS FED. AID PROJECT				


PLAN	SURVEYED	BY	DATE
	PLOTTED		
	ALIGNMENT CHECKED		
	CADD FILE NAME		
NOTE BOOK NO.			

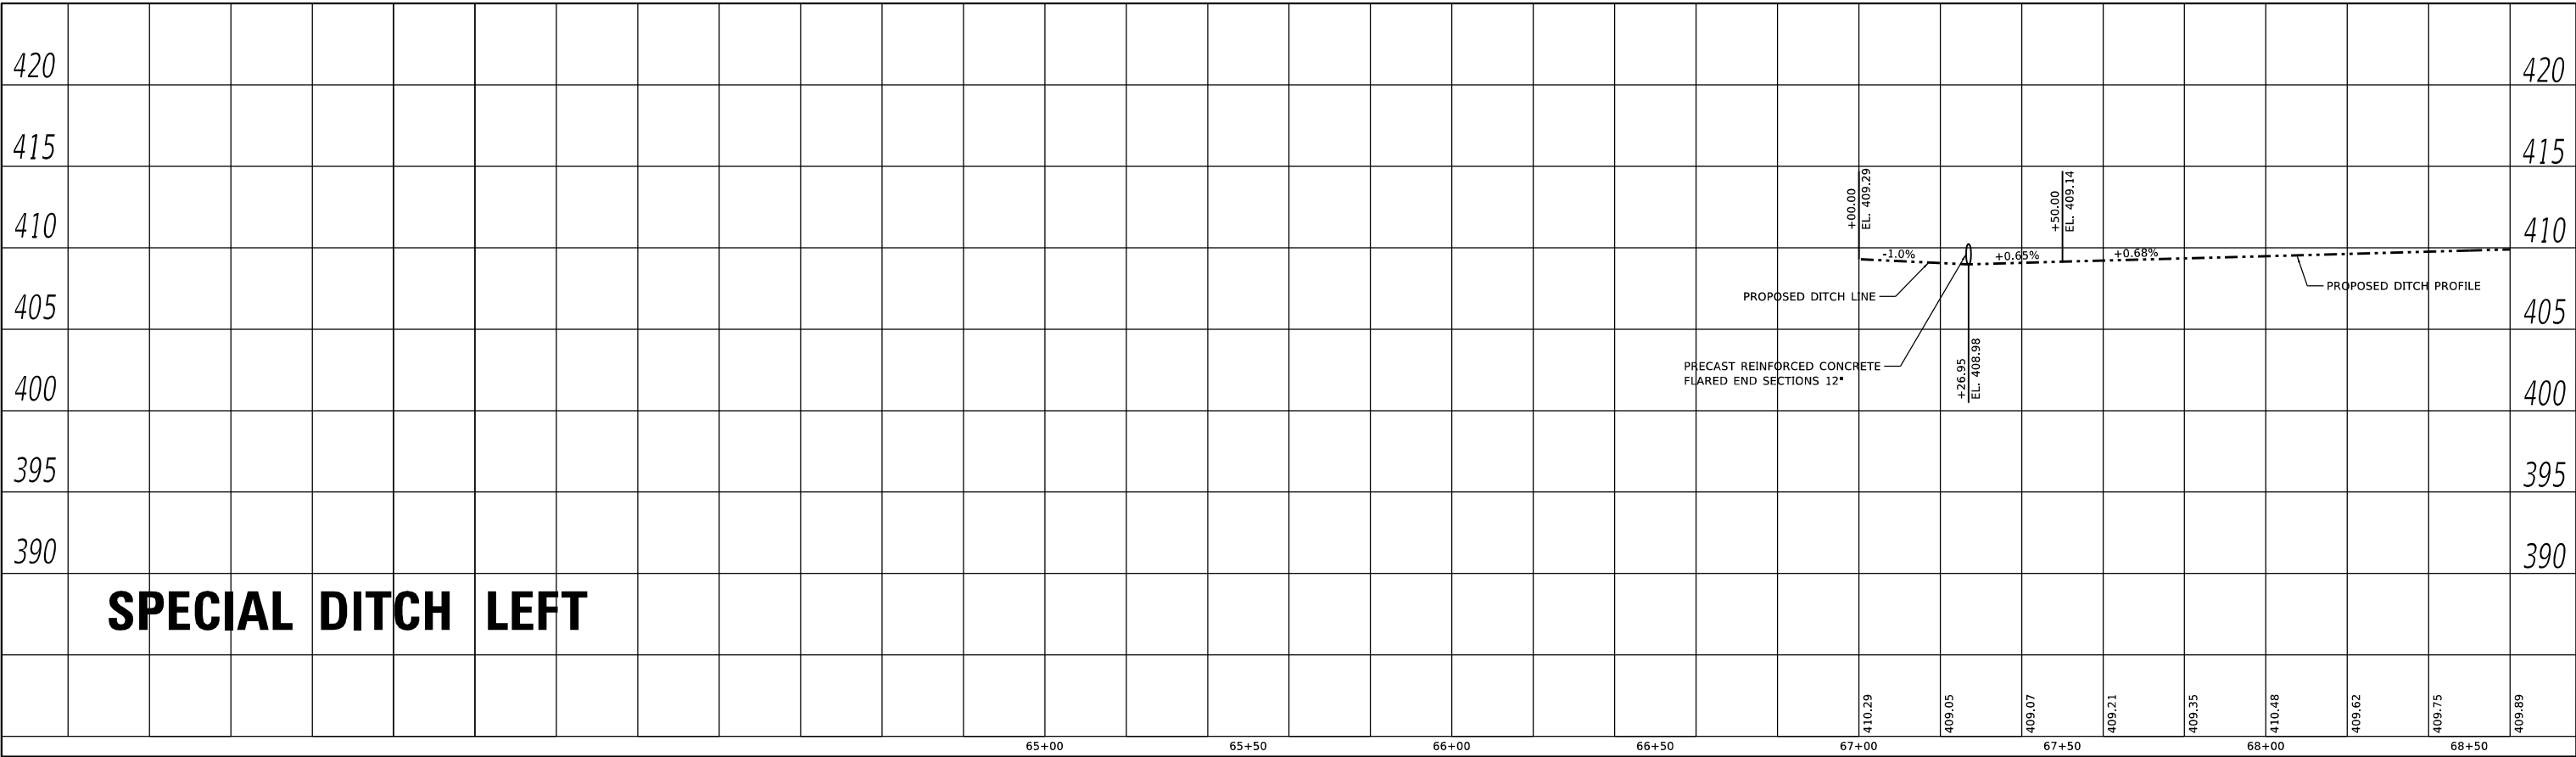

PROFILE	SURVEYED	BY	DATE
	PLOTTED		
	GRADES CHECKED		
	STRUCTURE NOTATION CHKD		
NOTE BOOK NO.			

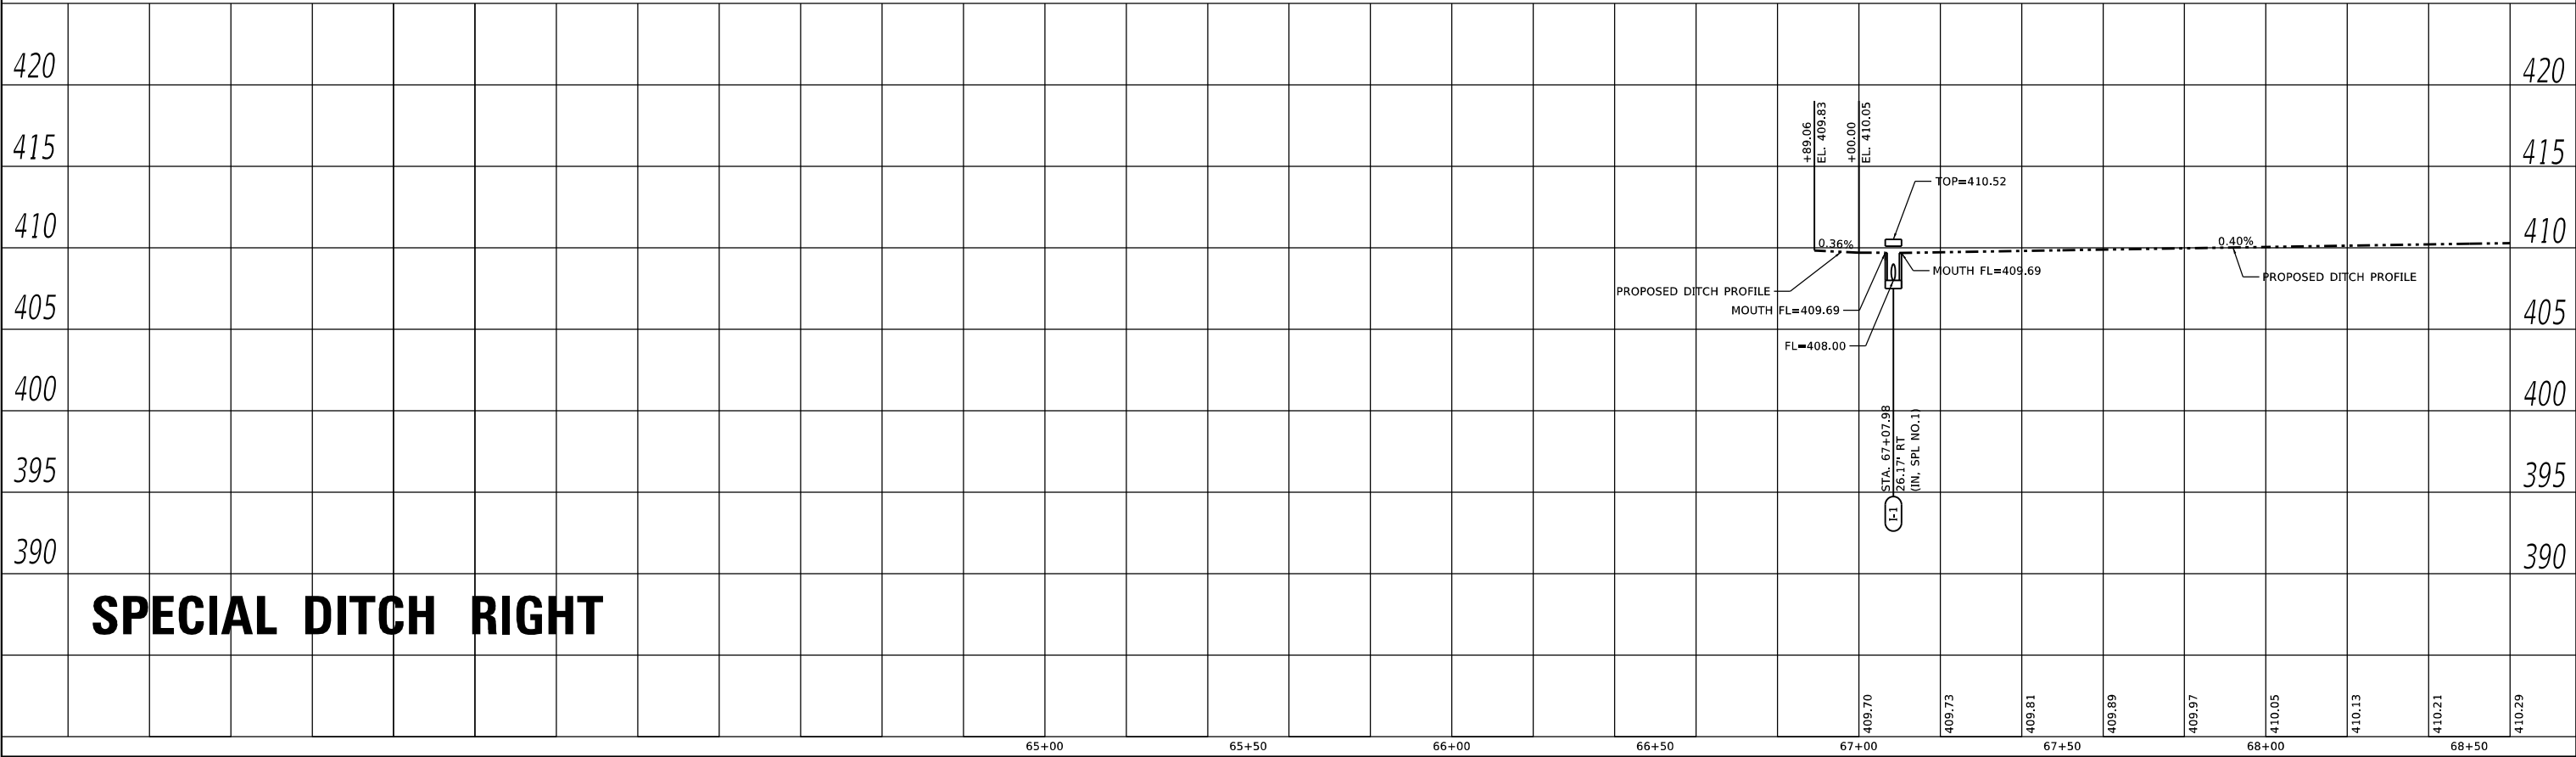


PROFILE			BY	DATE
	SURVEYED _____			
	PLOTTED _____			
	GRADES CHECKED _____			
	B.M. NOTED _____			
	STRUCTURE NOTATION CHKD _____			

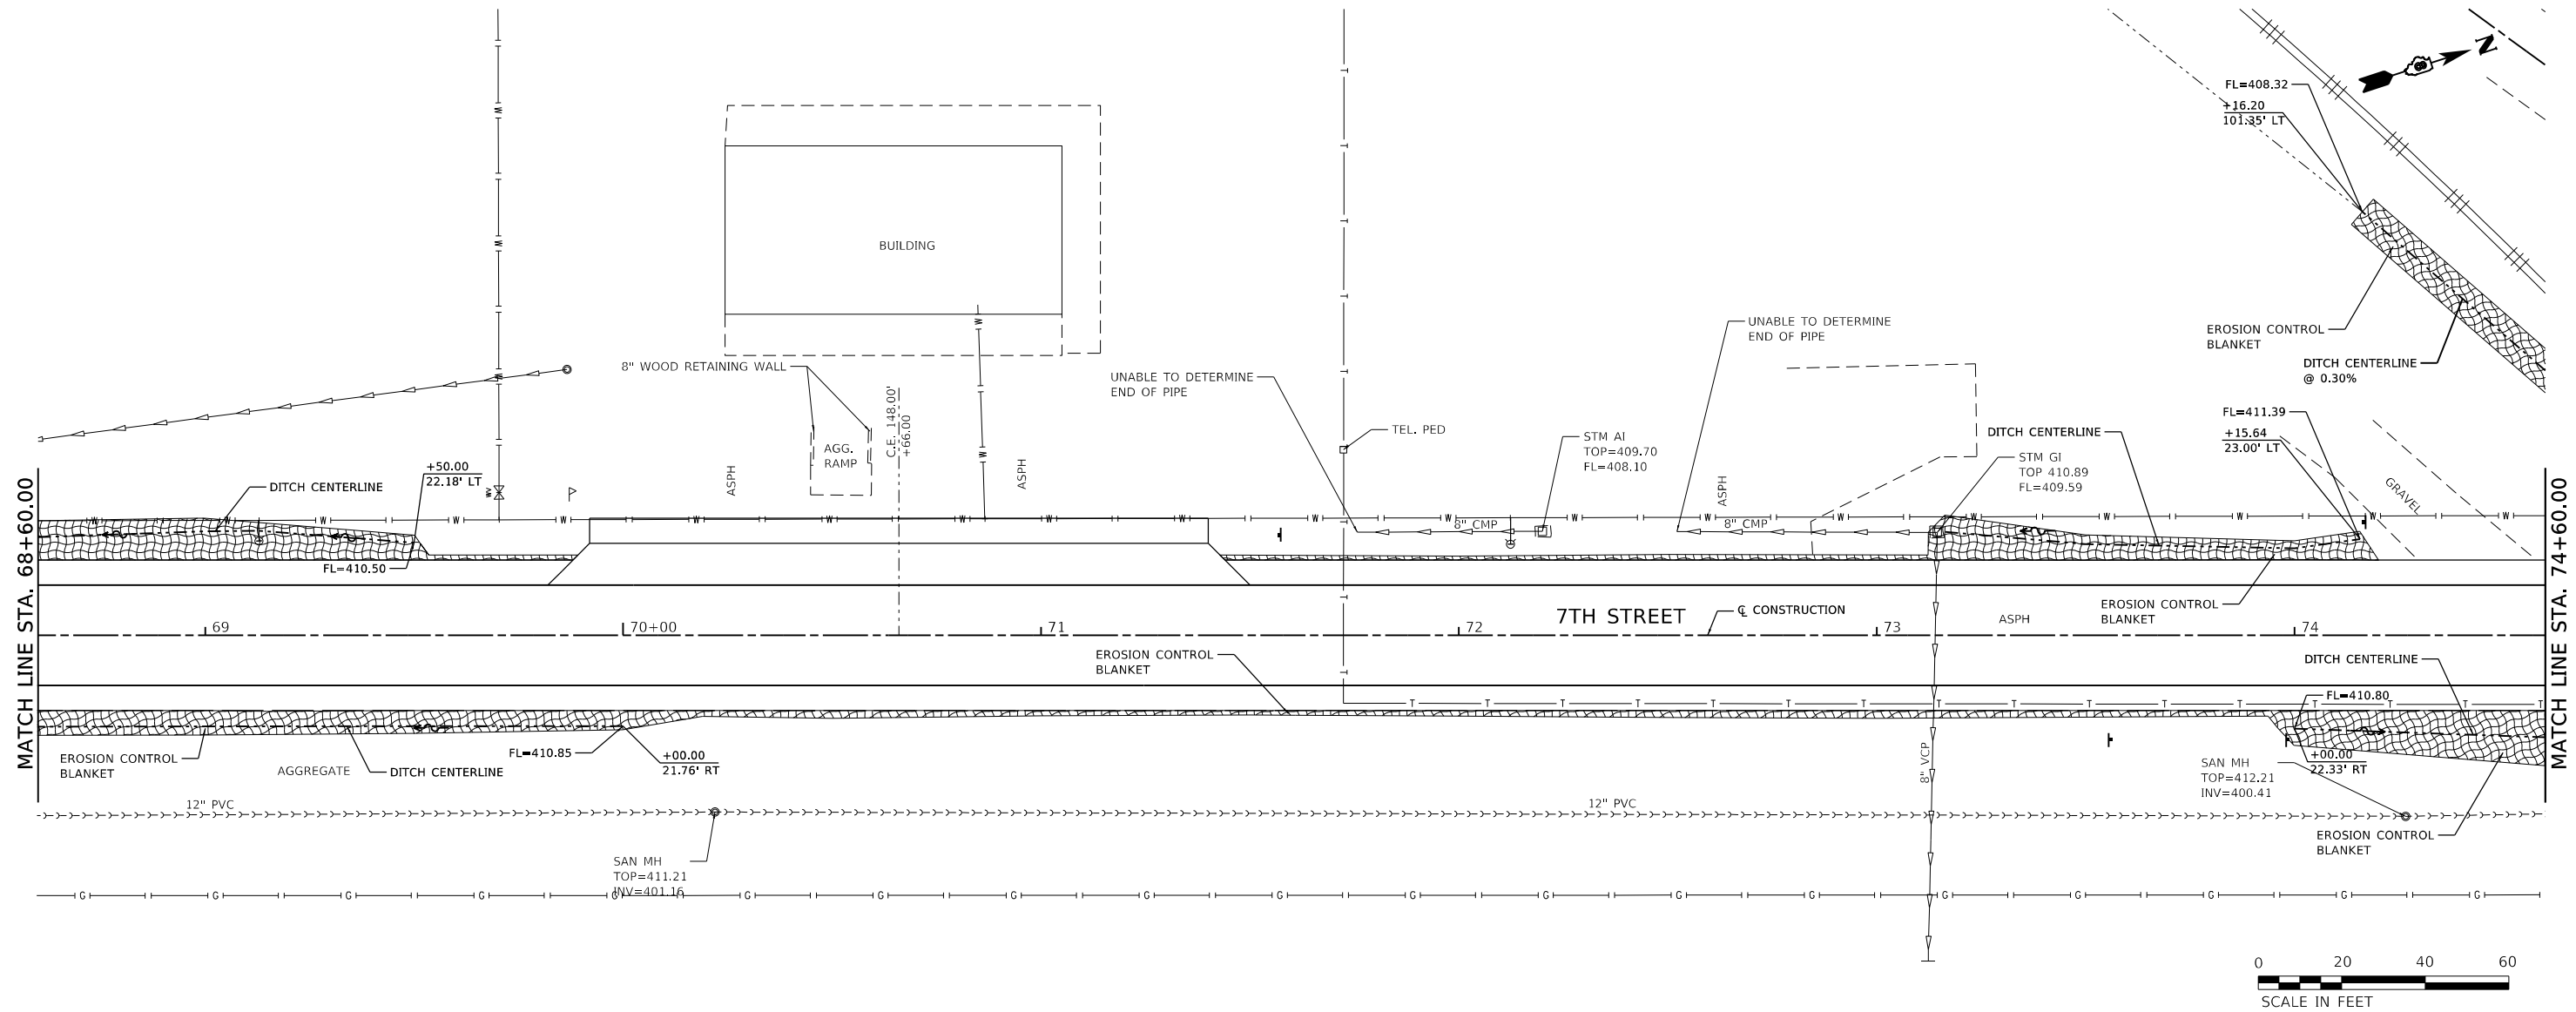
[illegible]

JUNEAU Job No. E241303	USER NAME = BSapkota	DESIGNED - BFK	REVISED -	C AND 7TH STREETS RECONSTRUCTION AMERICA'S CENTRAL PORT	EROSION CONTROL AND DRAINAGE PLANS WITH PROFILES					F.A. RTE.	SECTION	COUNTY	TOTAL SHEETS	SHEET NO.
		DRAWN - ERM	REVISED -							*	23-00008-00-PV	MADISON	82	42
	PLOT SCALE = 40.0000 ' / in.	CHECKED - BFK	REVISED -			* MUN 0001 & MUN 0004	CONTRACT NO. 97874							
	PLOT DATE = 6/27/2025	DATE - 06/26/25	REVISED -		SCALE: 1"=20'	SHEET 3	OF 14	SHEETS	STA. 68+60.00	TO STA. 74+60.00	ILLINOIS	FED. AID PROJECT		

PLAN	SURVEYED	BY	DATE
	PLOTTED		
	ALIGNMENT CHECKED		
	CADD FILE NAME		
NOTE BOOK NO.			

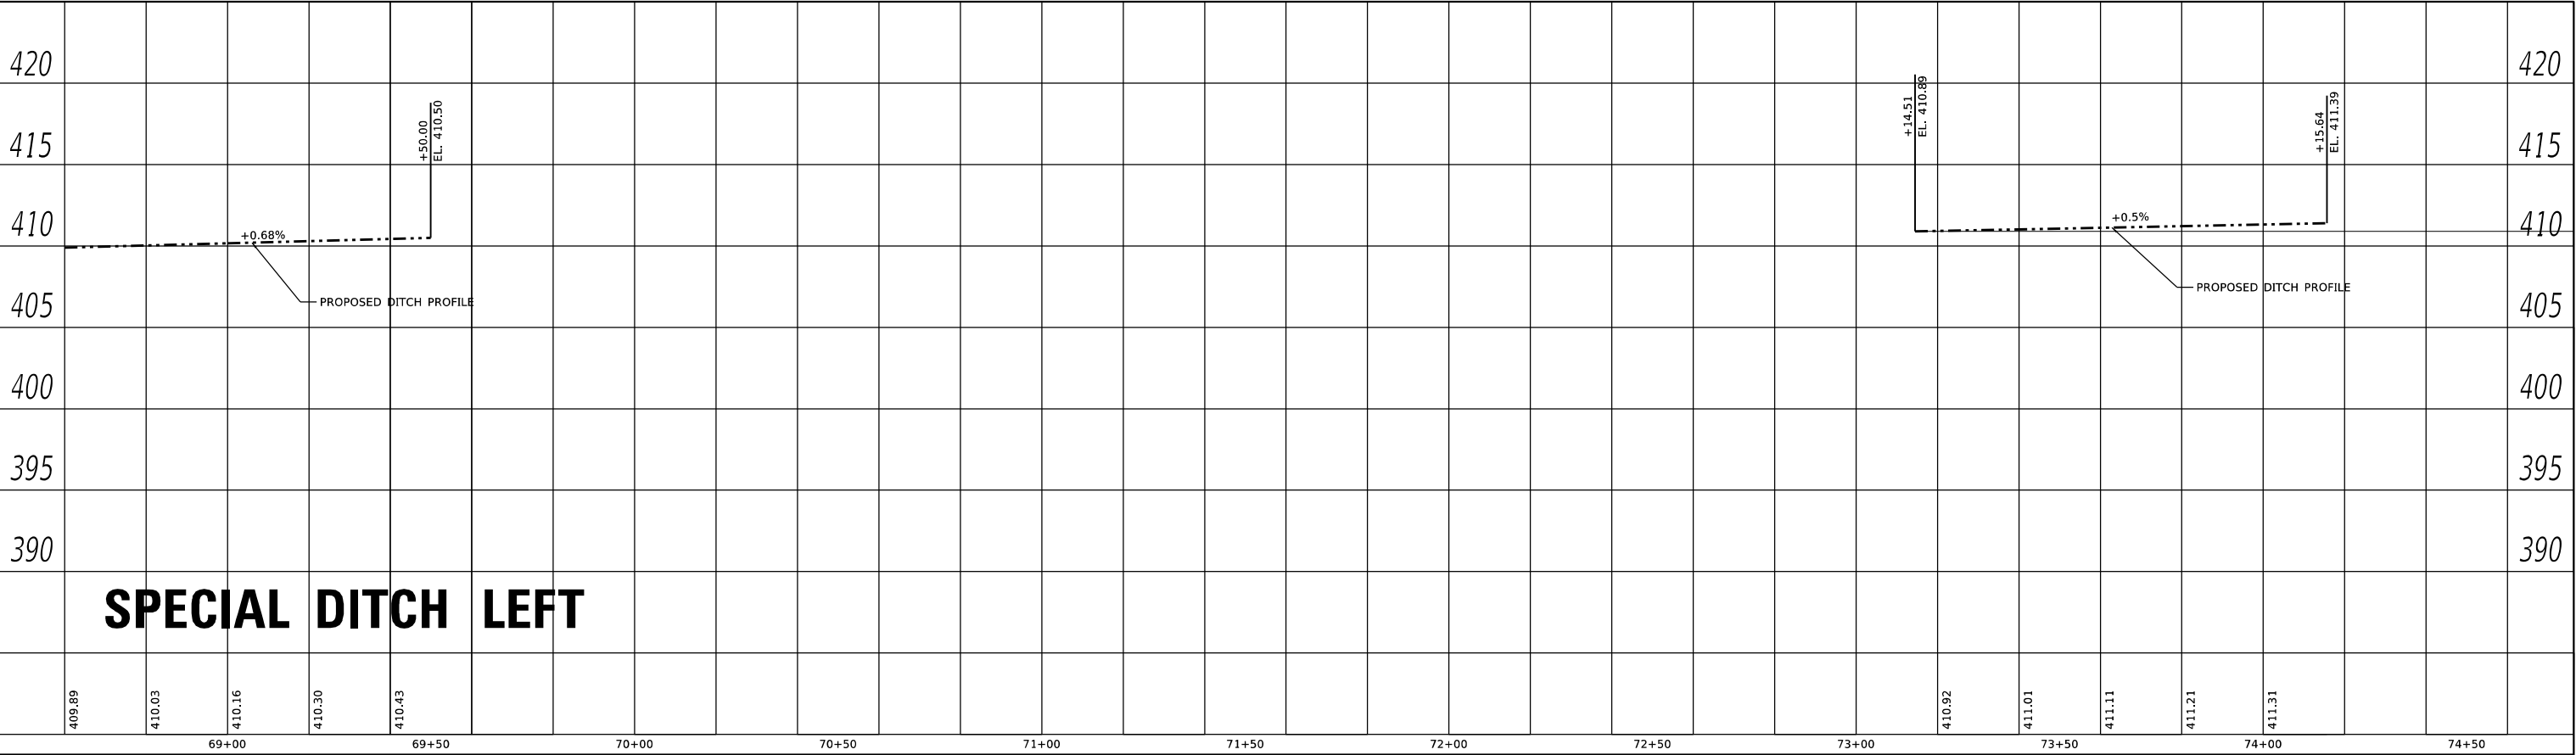

PROFILE	SURVEYED	BY	DATE
	PLOTTED		
	GRADES CHECKED		
	STRUCTURE NOTATION CHKD		
NOTE BOOK NO.			

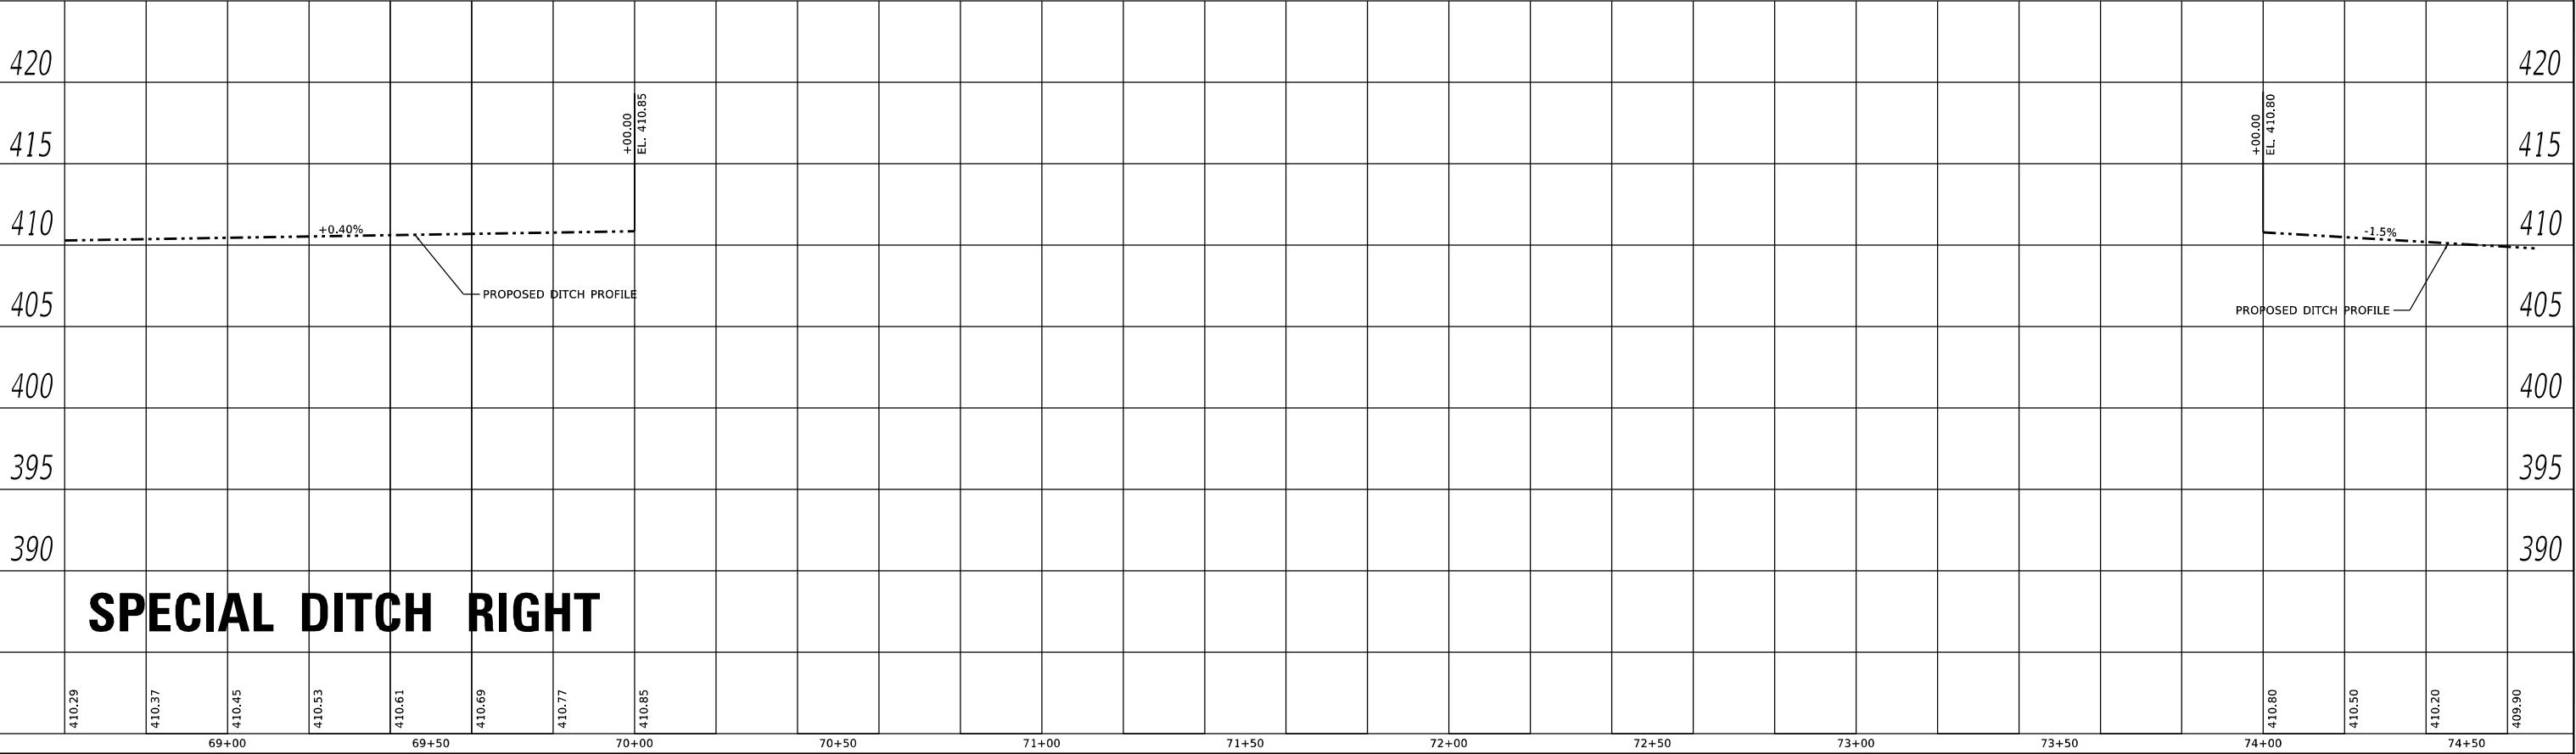


MODEL: Default
FILE NAME: P:\TTCRD\2024\E241303_C and 7th Streets Reconstruction\Drawn 02a_C and 7th Streets.dgn



JUNEAU Job No. E241303	USER NAME = BSapkota	DESIGNED - BFK	REVISED -	C AND 7TH STREETS RECONSTRUCTION AMERICA'S CENTRAL PORT	DITCH PROFILES				F.A. RTE.	SECTION	COUNTY	TOTAL SHEETS	SHEET NO.
		DRAWN - ERM	REVISED -						*	23-00008-00-PV	MADISON	82	43
	PLOT SCALE = 40.0000 ' / in.	CHECKED - BFK	REVISED -						* MUN 0001 & MUN 0004				
	PLOT DATE = 6/27/2025	DATE - 06/26/25	REVISED -						CONTRACT NO. 97874				
				SCALE: 1"=20'	SHEET 4	OF 14	SHEETS	STA. 68+60.00	TO STA. 74+60.00	ILLINOIS FED. AID PROJECT			

PROFILE		BY	DATE
NOTE BOOK	SURVEYED _____		
	PLOTTED _____		
	GRADES CHECKED _____		
	B.M. NOTED _____		
	STRUCTURE NOTATIONS CHK'D _____		
NO. _____			



JUNEAU Job No. E241303

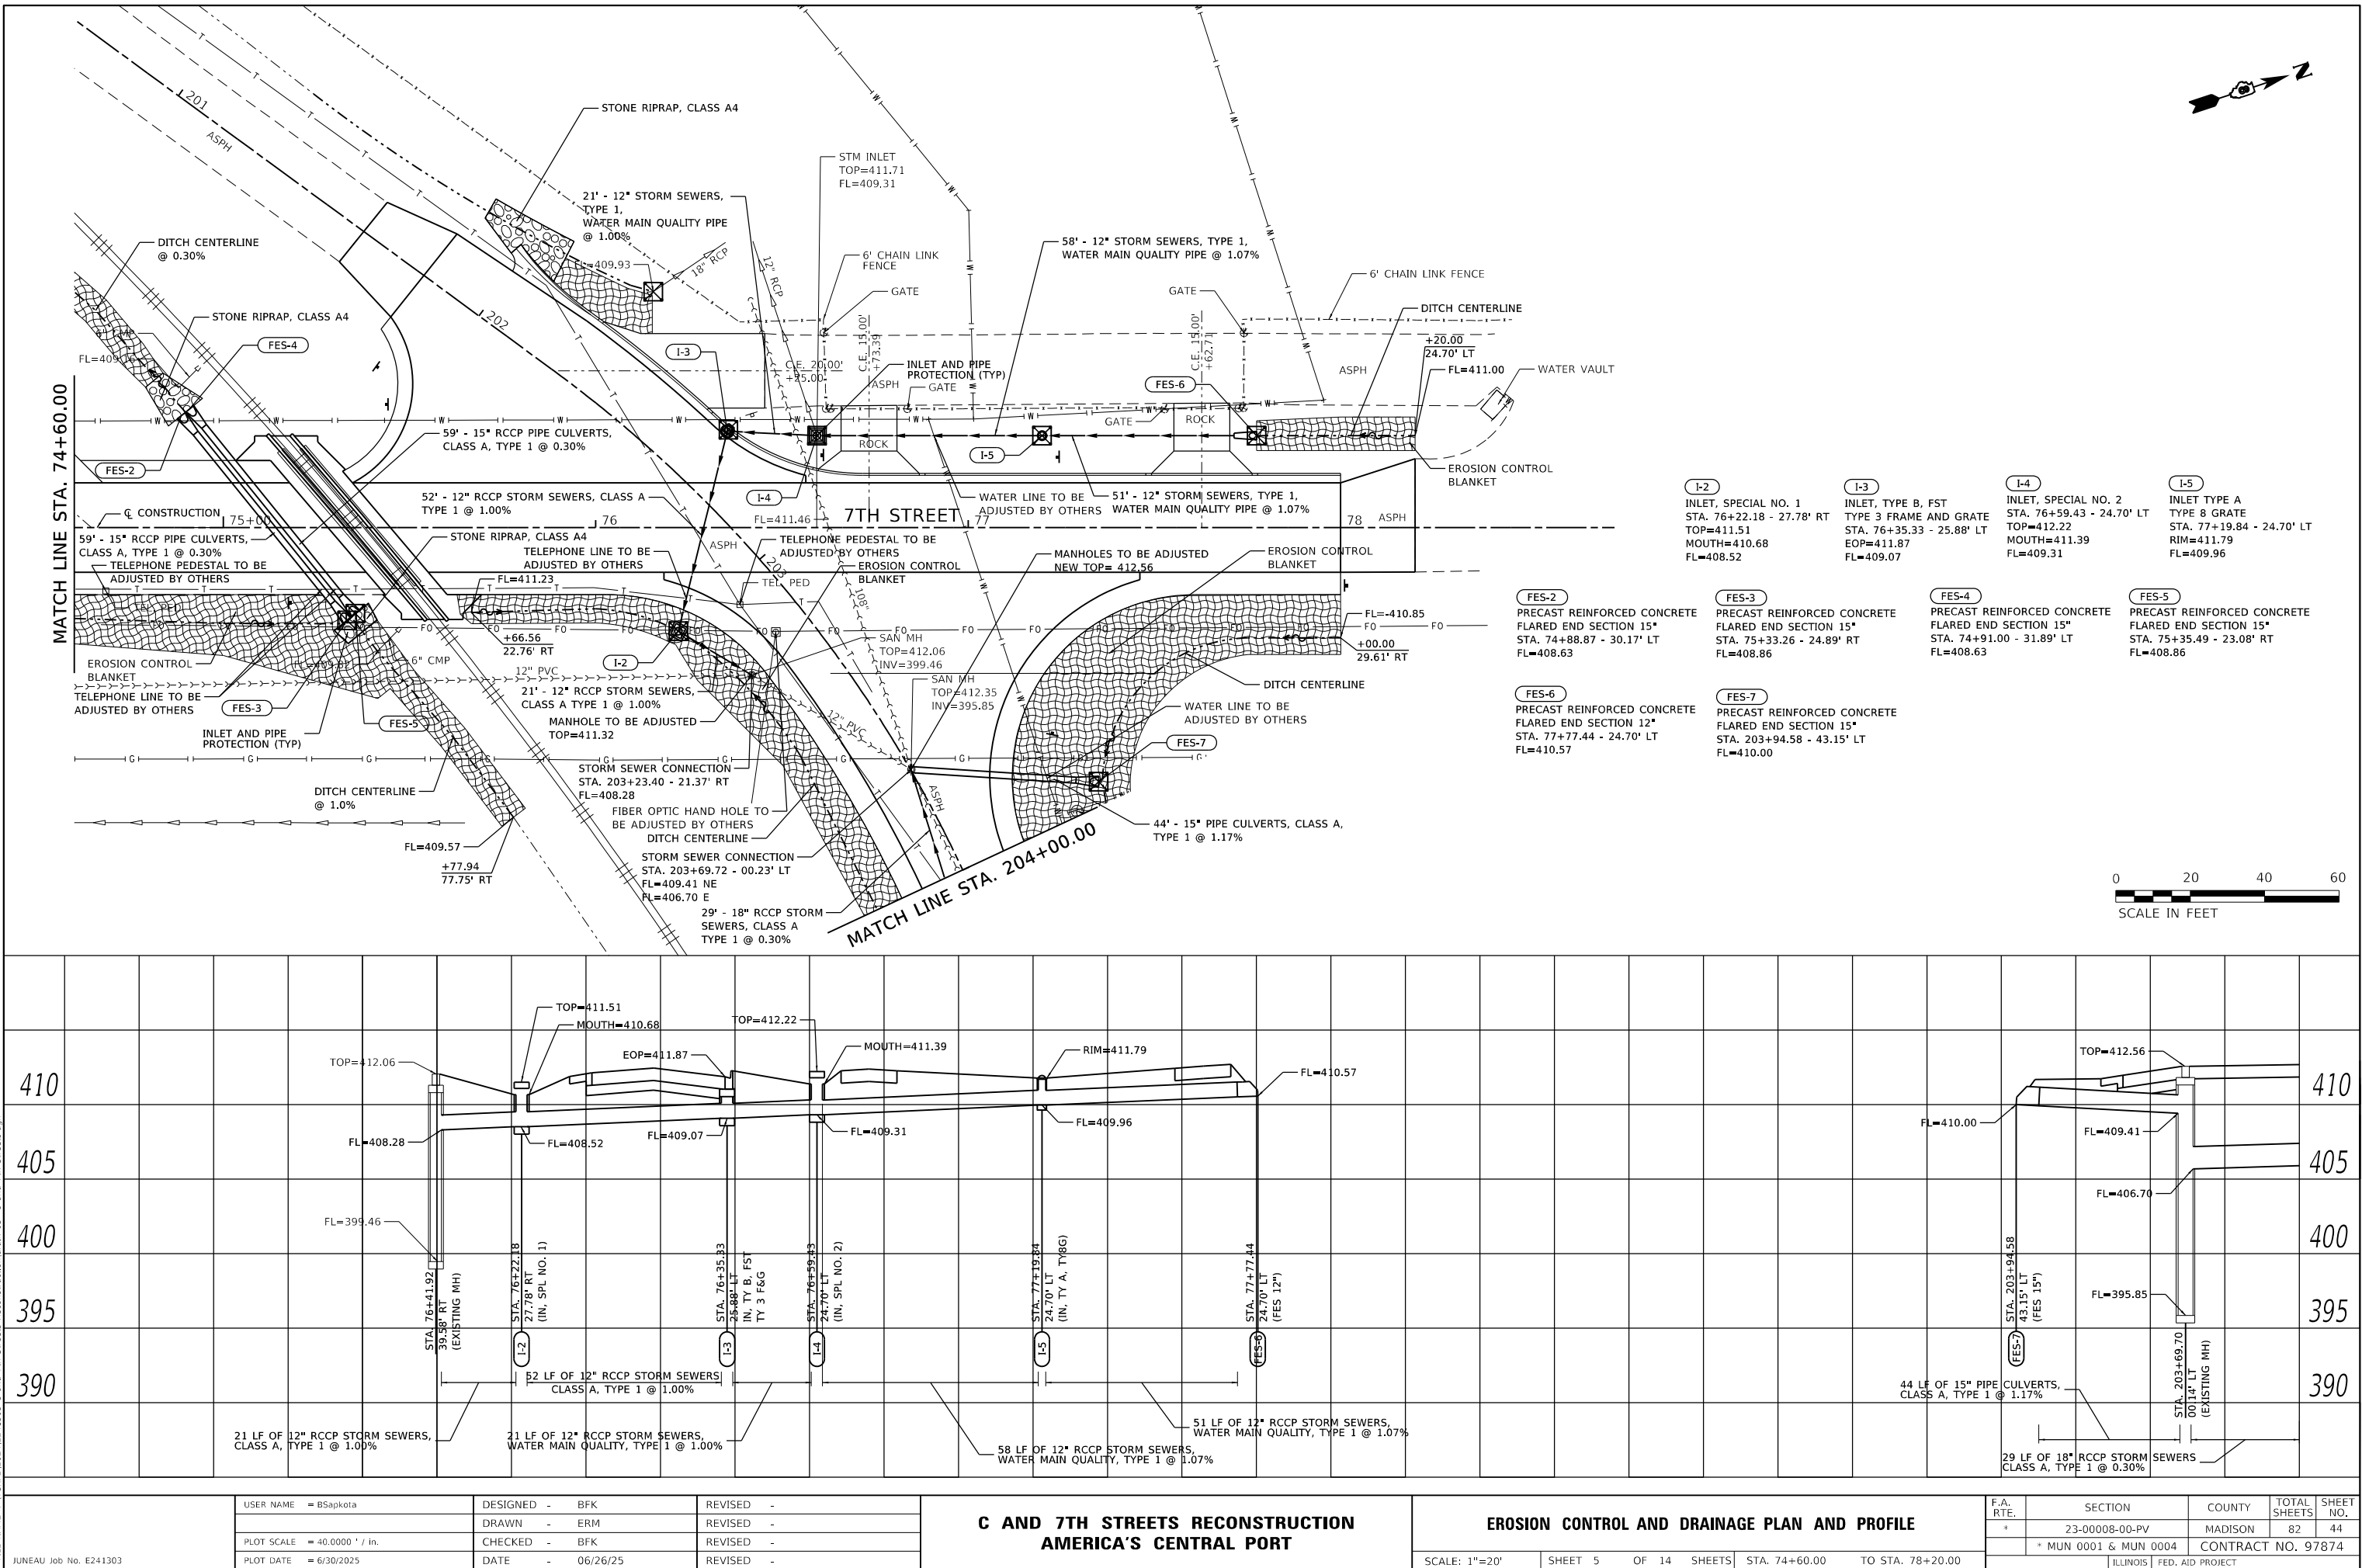

PLAN	SURVEYED PLOTTED ALIGNMENT CHECKED DATE CADD FILE NAME	BY	DATE
NOTE BOOK NO.			


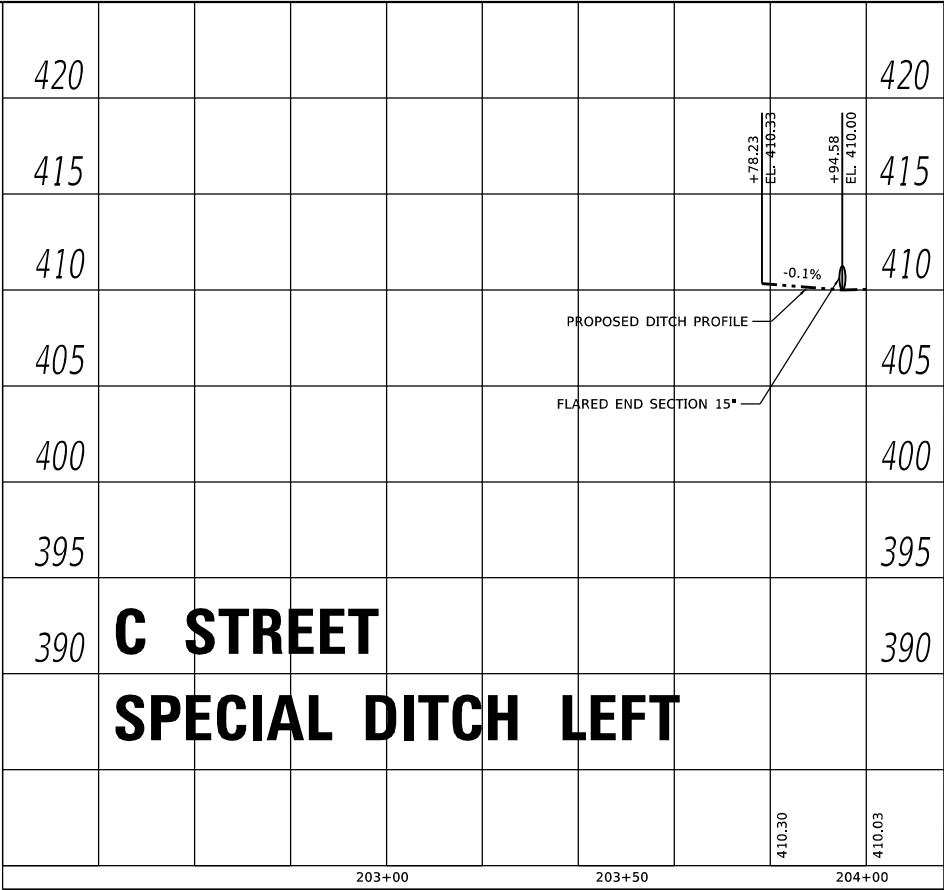
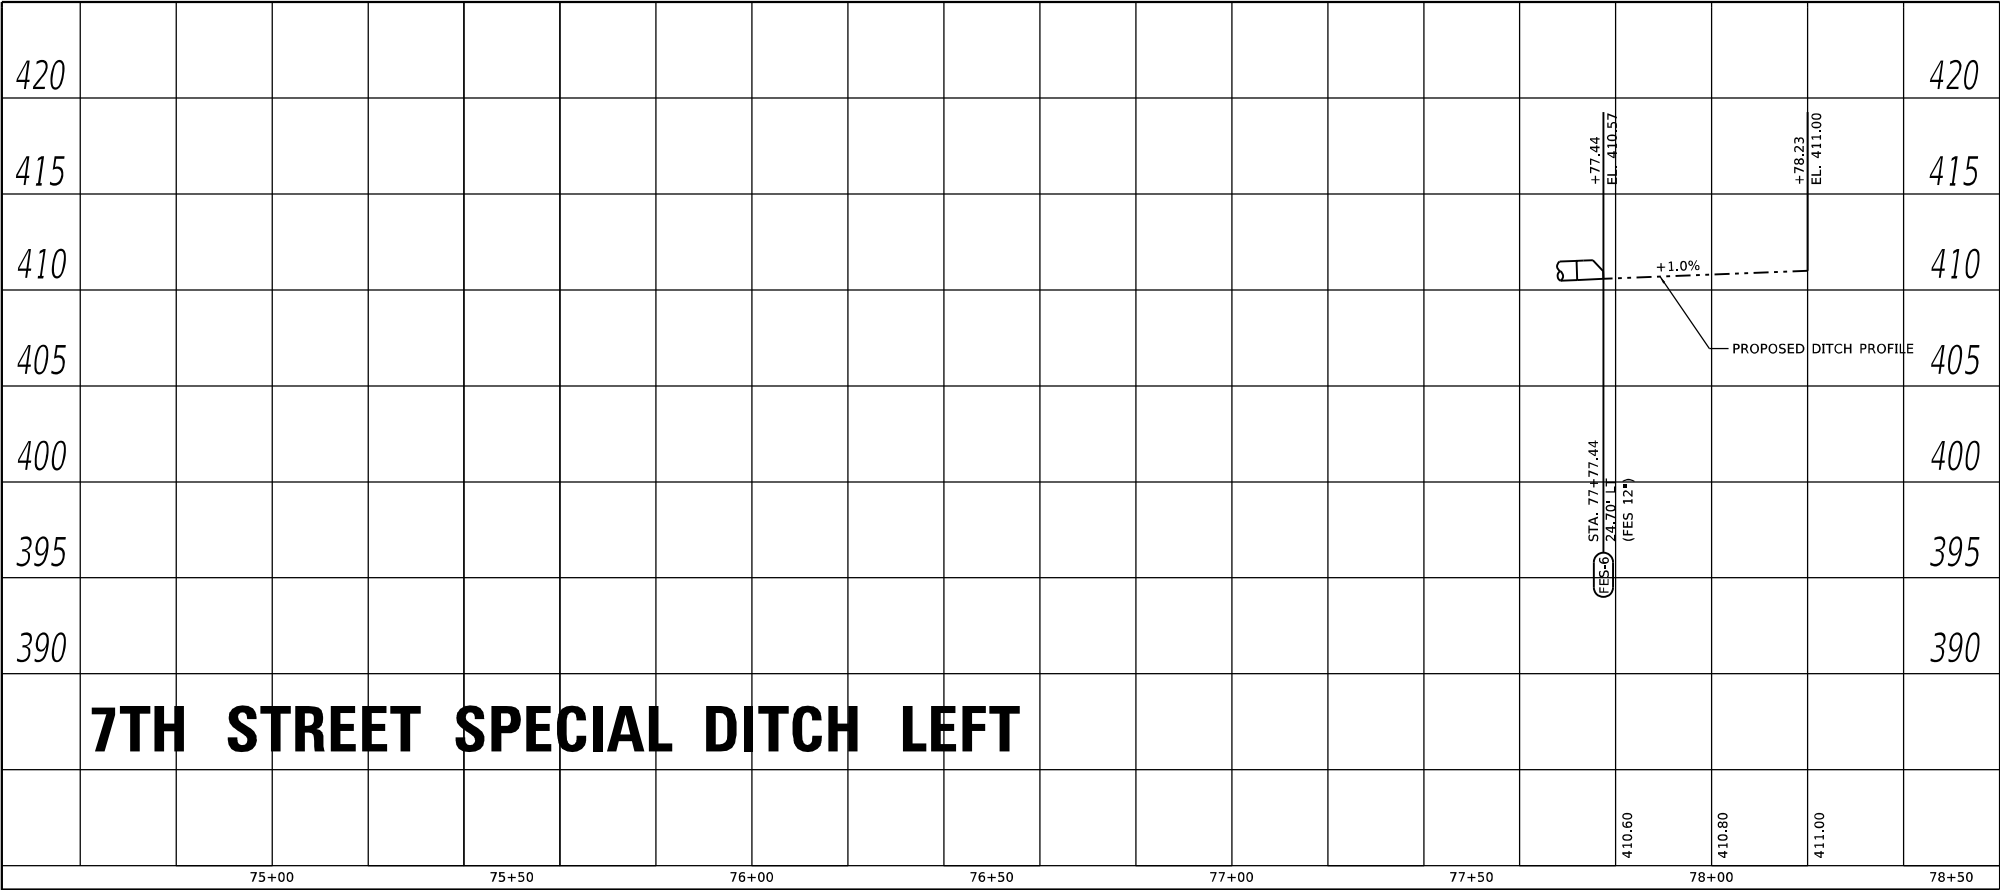


PROFILE	SURVEYED PLOTTED GRADES CHECKED DATE STRUCTURE NOTATION CHKD	BY	DATE
NOTE BOOK NO.			

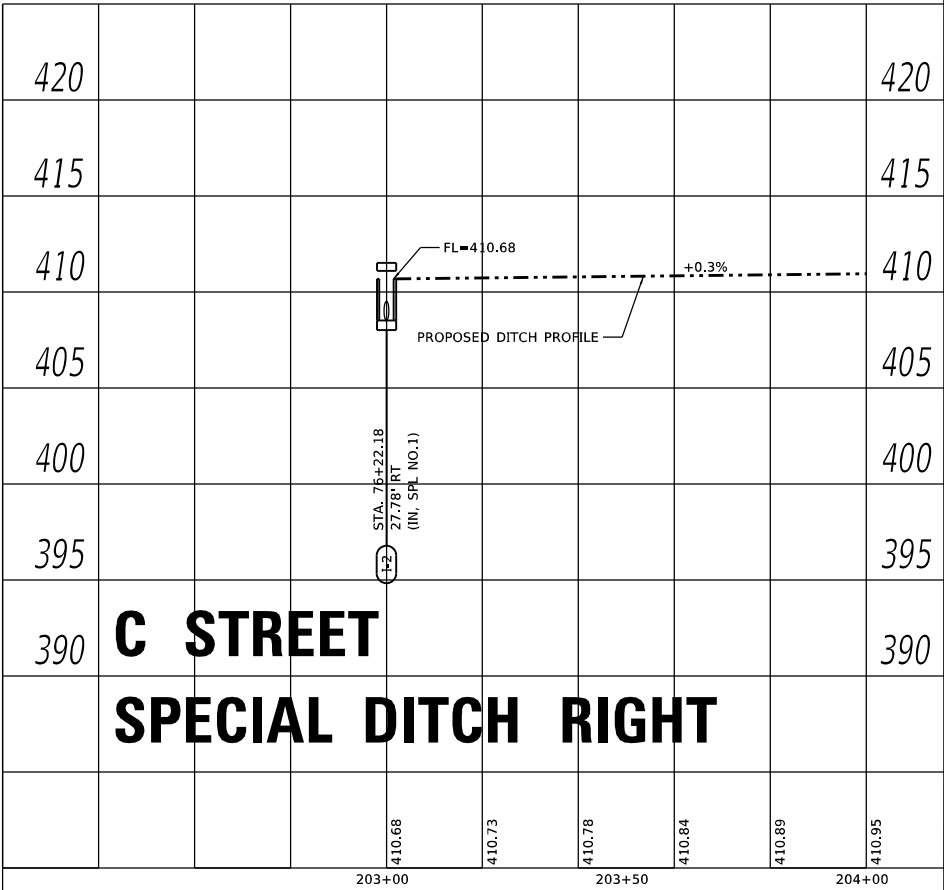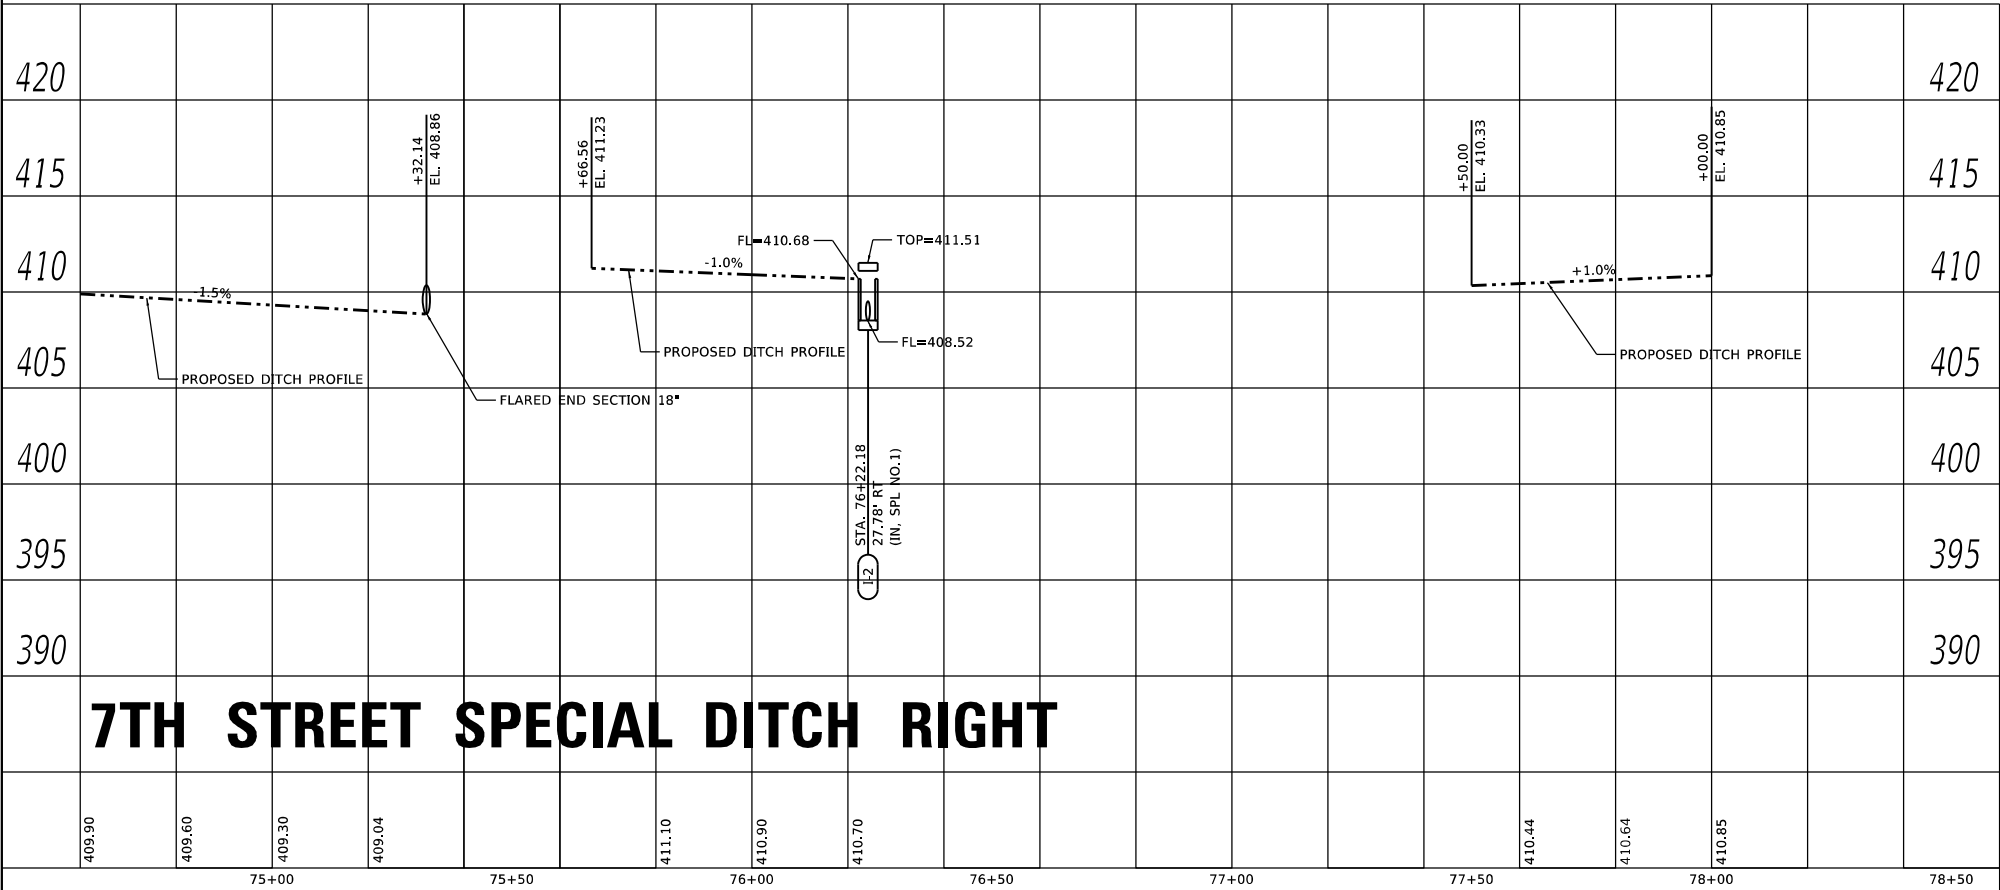



PROFILE			BY	DATE
	SURVEYED _____			
	PLOTTED _____			
	GRADES CHECKED _____			
	B.M. NOTED _____			
	STRUCTURE NOTATION CHKD _____			



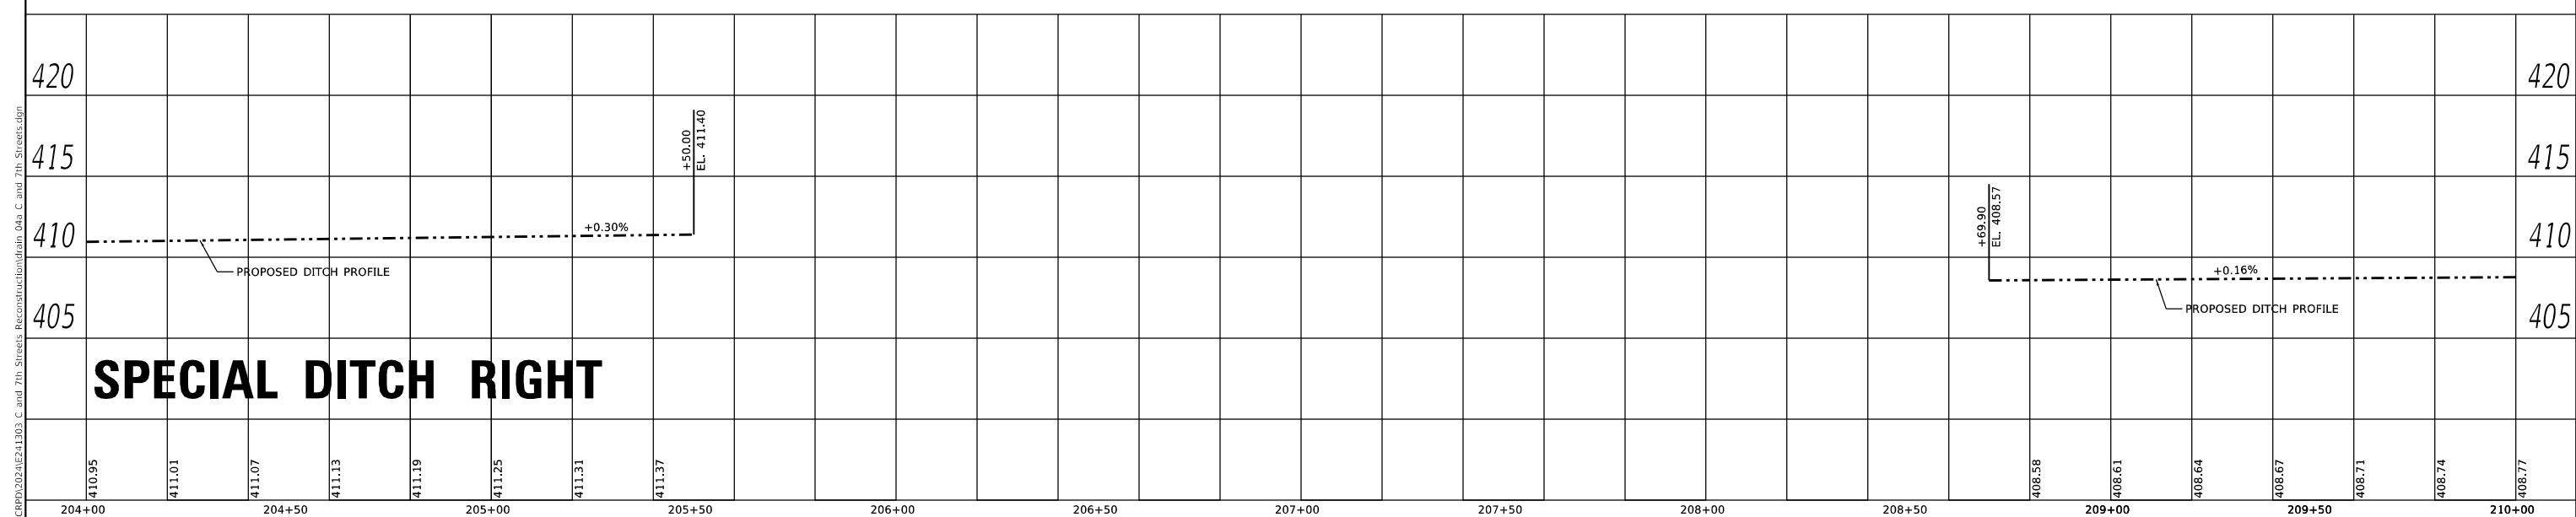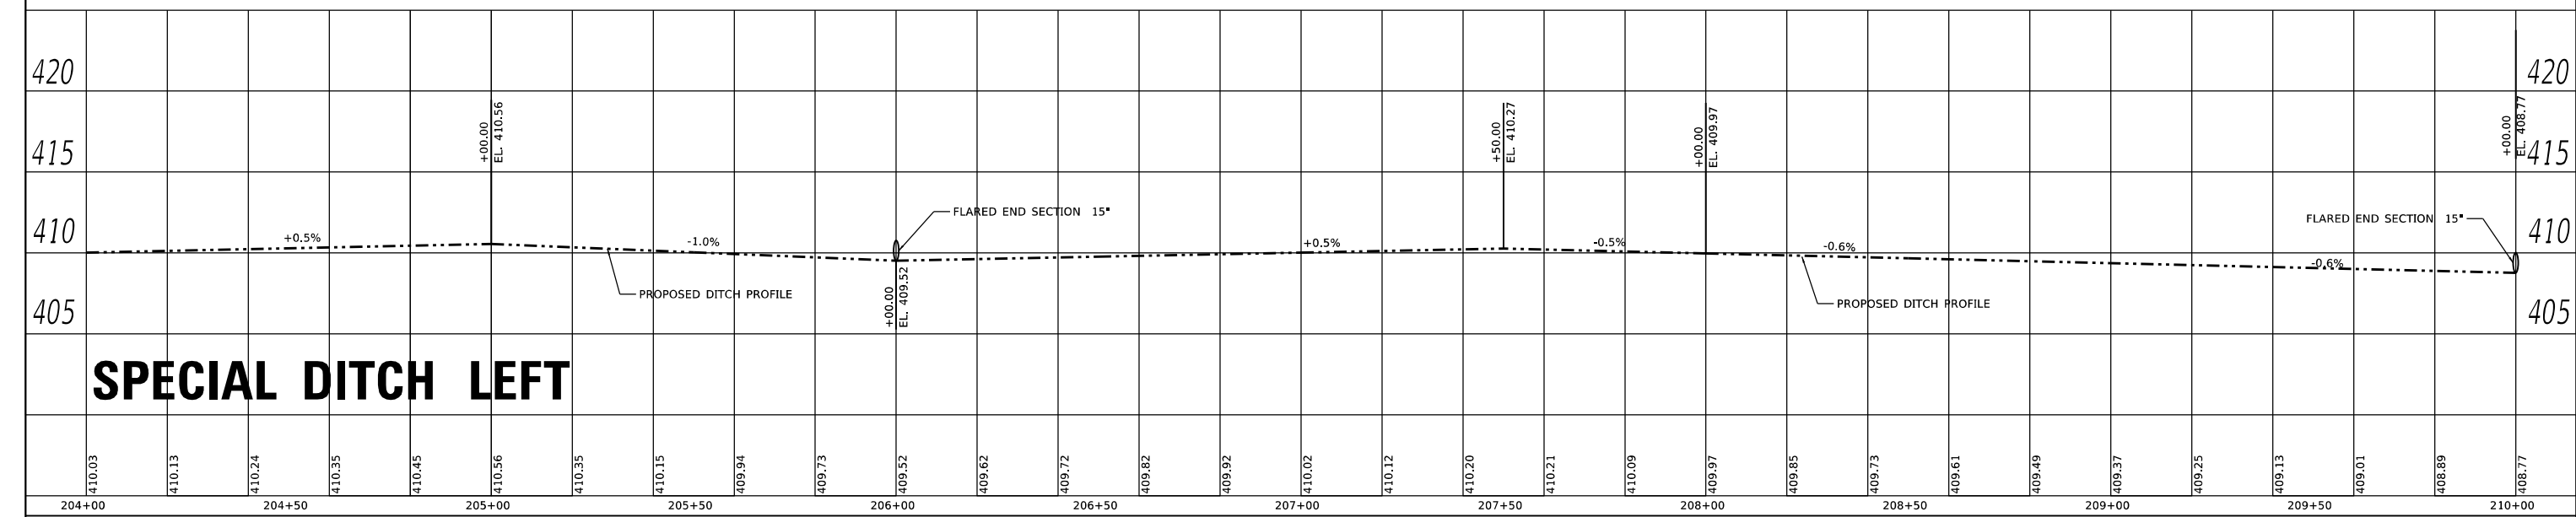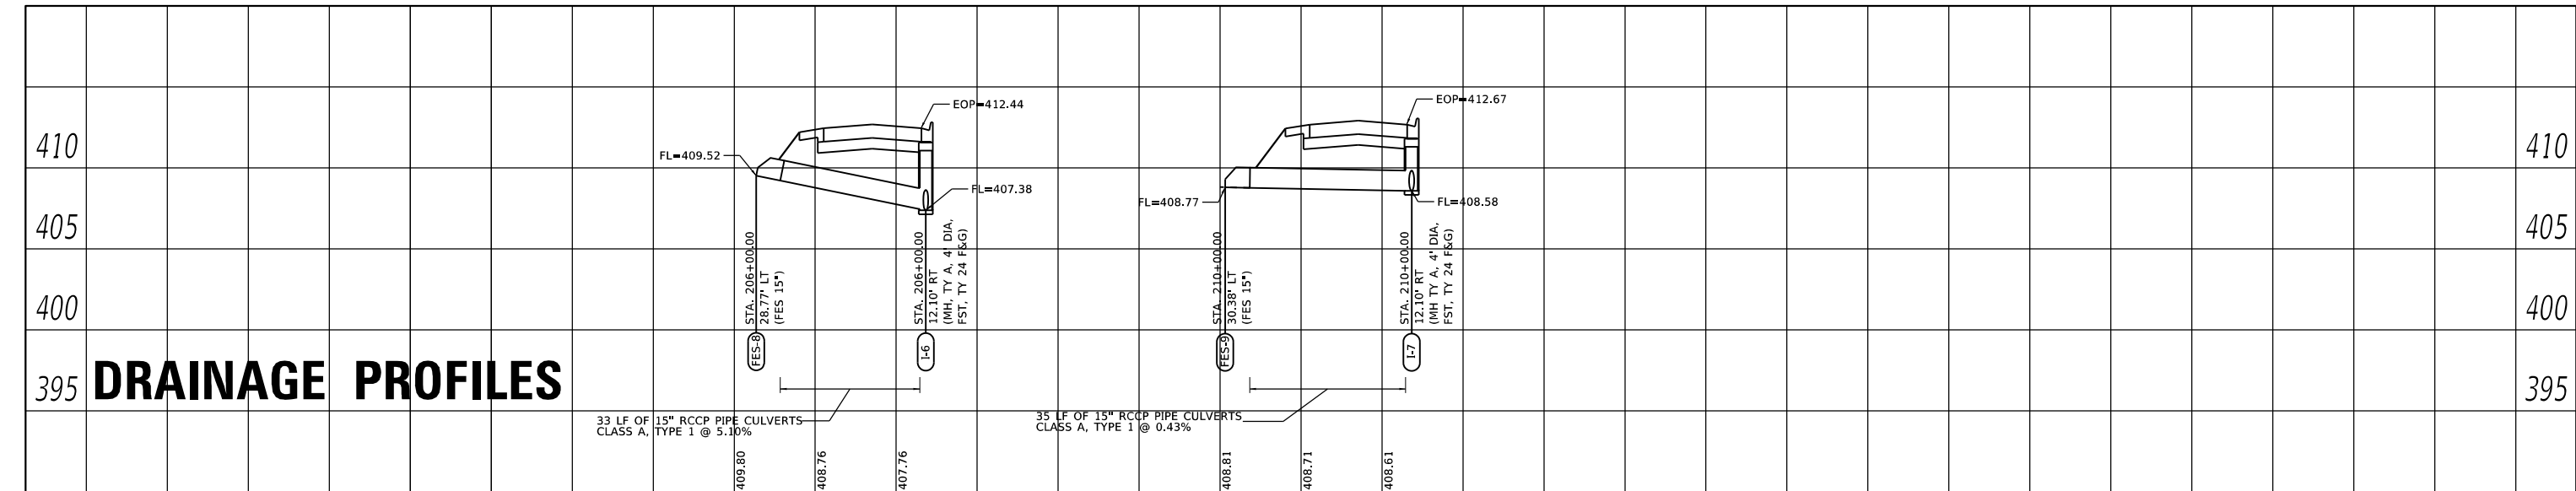


JUNEAU Job No. E241303				C AND 7TH STREETS RECONSTRUCTION AMERICA'S CENTRAL PORT				DRAINAGE AND DITCH PROFILES				F.A. RTE. SECTION COUNTY TOTAL SHEETS SHEET NO.			
USER NAME = BSapkota				DESIGNED - BFK				SCALE: 1"=20"				*			
DRAWN - ERM				CHECKED - BFK				SHEET 8 OF 14 SHEETS				23-00008-00-PV			
PLOT SCALE = 40.0000 ' / in.				DATE - 06/26/25				STA. 204+00.00 TO STA. 210+00.00				MADISON 82 47			
PLOT DATE = 6/27/2025												* MUN 0001 & MUN 0004 CONTRACT NO. 97874			
												ILLINOIS FED. AID PROJECT			

PROFILE		BY	DATE
SURVEYED _____			
PLOTTED _____			
GRADE CHECKED _____			
I.R.A. NOTED _____			
STRUCTURE NOTATIVES CHK'D _____			

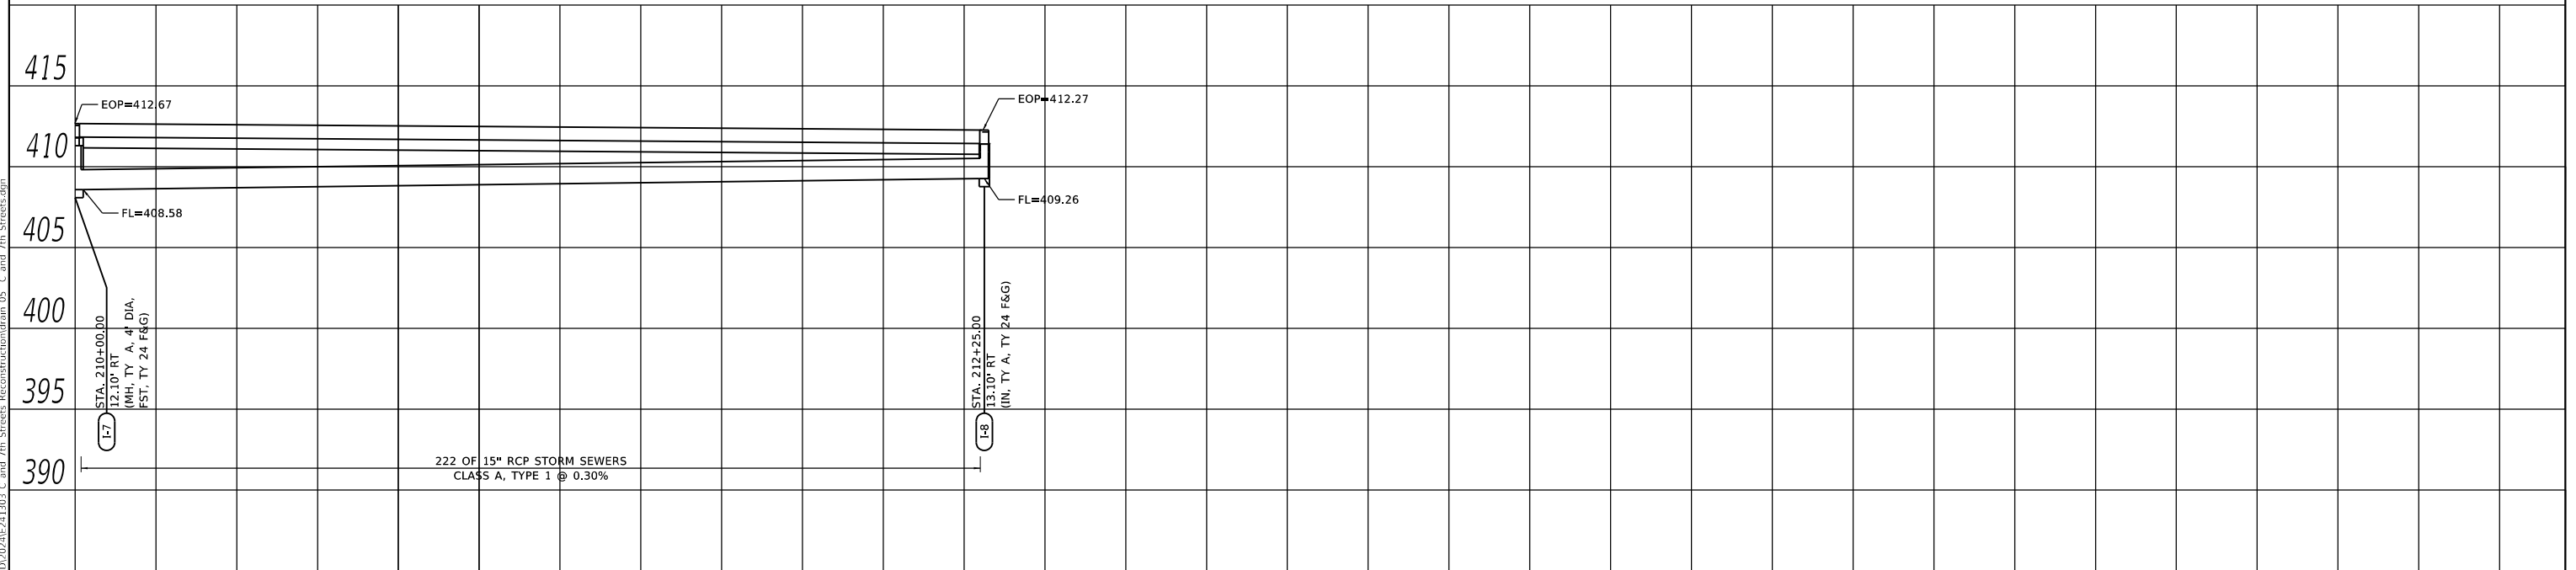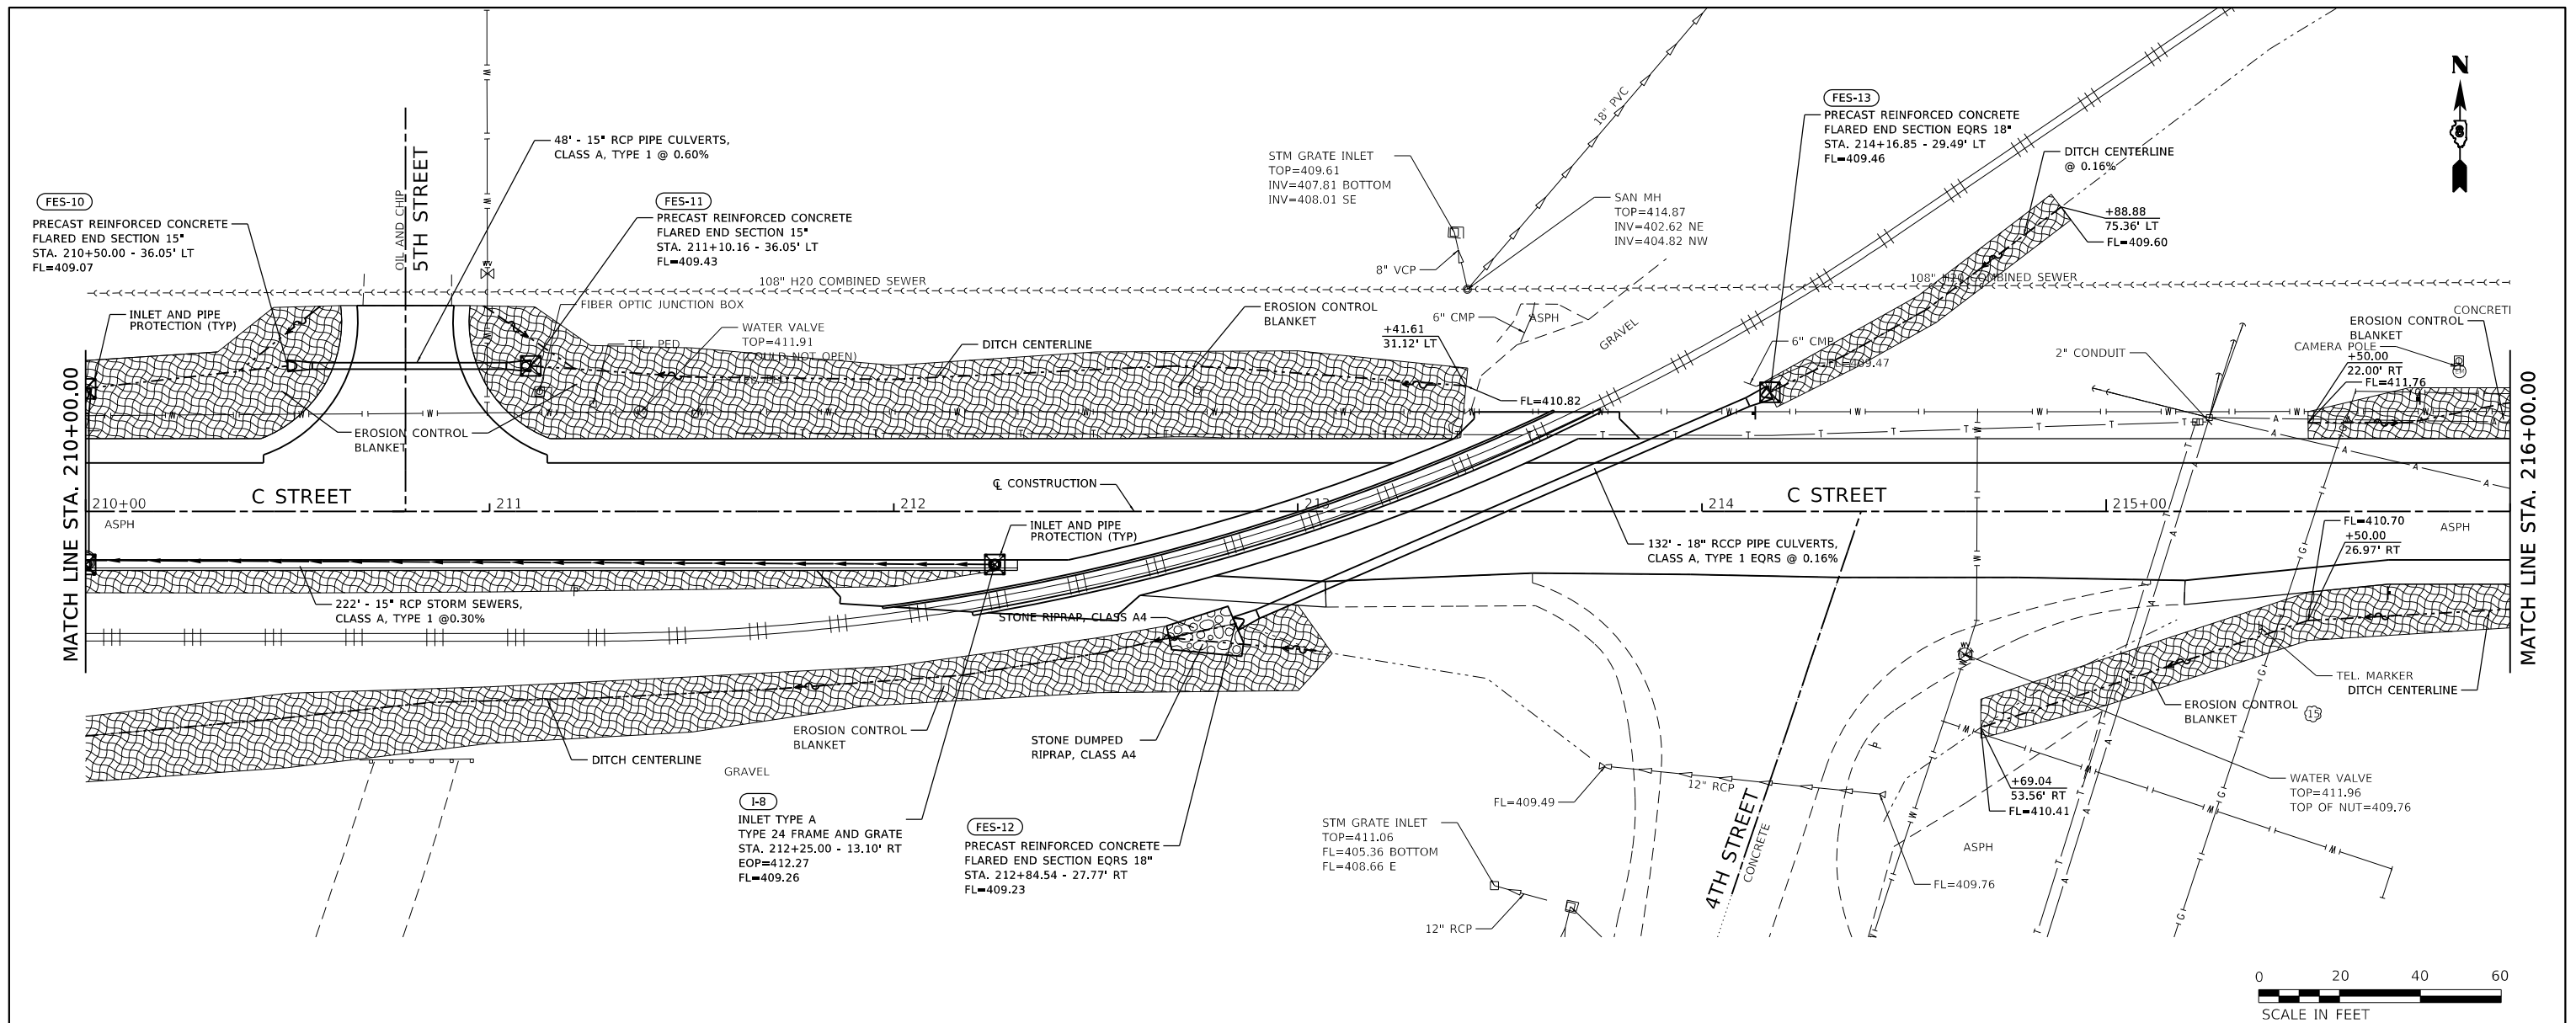

PROFILE	SURVEYED _____	BY _____	DATE _____
	PLOTTED _____		
NOTE BOOK _____	GRADES CHECKED _____		
NO. _____	B.M. NOTED _____		
	STRUCTURE NOTATION CHKD _____		

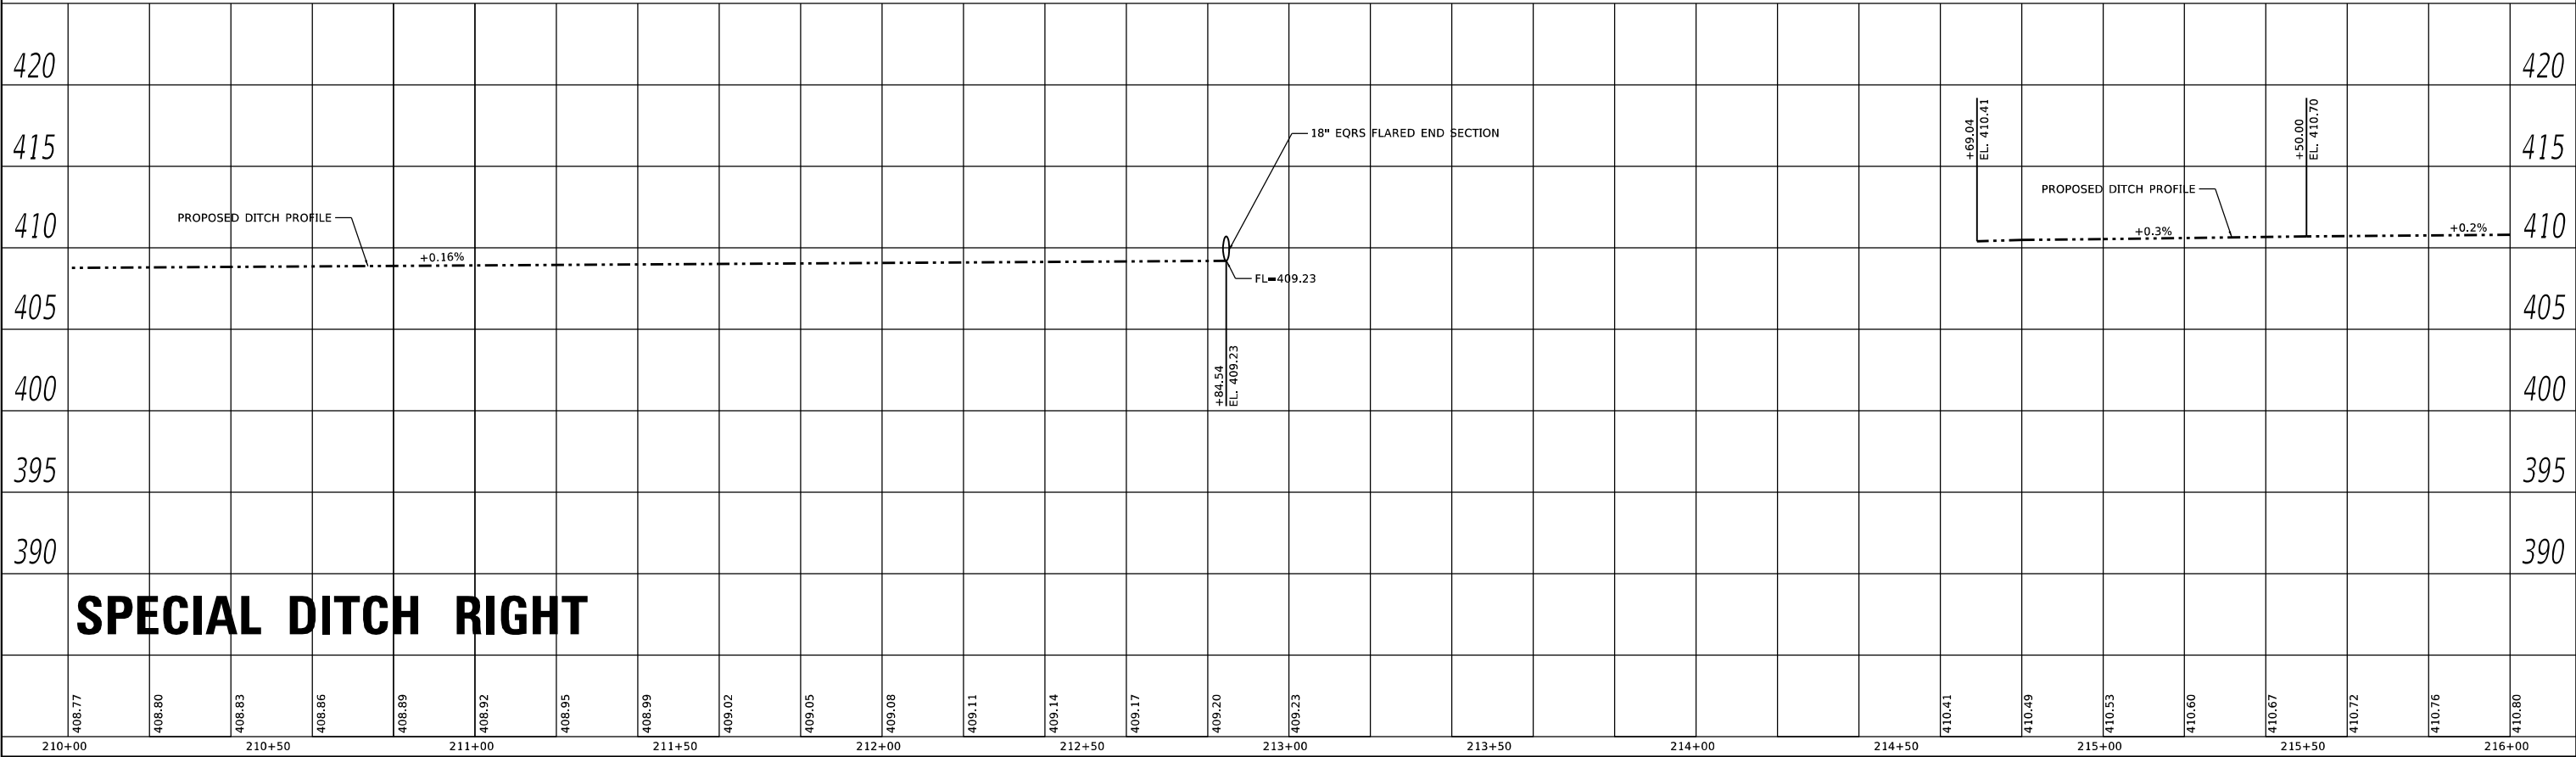

JUNEAU Job No. E241303	USER NAME = BSapkota	DESIGNED - BFK	REVISED -	C AND 7TH STREETS RECONSTRUCTION AMERICA'S CENTRAL PORT	DITCH PROFILES				F.A. RTE.	SECTION	COUNTY	TOTAL SHEETS	SHEET NO.
	PLOT SCALE = 40.0000 ' / in.	DRAWN - ERM	REVISED -						*	23-00008-00-PV	MADISON	82	49
	PLOT DATE = 6/27/2025	CHECKED - BFK	REVISED -		* MUN 0001 & MUN 0004 CONTRACT NO. 97874								
	DATE - 06/26/25	REVISED -	SCALE: 1"=20'		SHEET 10 OF 14 SHEETS	STA. 210+00.00 TO STA. 216+00.00	ILLINOIS FED. AID PROJECT						

PLAN	SURVEYED	PLOTTED	ALIGNMENT CHECKED	CADD FILE NAME	BY	DATE

PROFILE	SURVEYED	PLOTTED	GRADES CHECKED	STRUCTURE NOTATION CHKD	BY	DATE


MODEL: Default
FILE NAME: P:\CADD\2024\241303 C and 7th Streets Reconstruction.drain 06 C and 7th Streets.dgn

JUNEAU Job No. E241303	USER NAME = BSapkota	DESIGNED - BFK	REVISED -
	PLOT SCALE = 40.0000 ' / in.	DRAWN - ERM	REVISED -
	PLOT DATE = 6/30/2025	CHECKED - BFK	REVISED -
		DATE - 06/26/25	REVISED -


C AND 7TH STREETS RECONSTRUCTION
AMERICA'S CENTRAL PORT

EROSION CONTROL AND DRAINAGE PLANS			
SCALE: 1"=20'	SHEET 11	OF 14 SHEETS	STA. 216+00.00 TO STA. 222+00.00


F.A. RTE.	SECTION	COUNTY	TOTAL SHEETS	SHEET NO.
*	23-00008-00-PV	MADISON	82	50
	* MUN 0001 & MUN 0004	CONTRACT NO. 97874		
ILLINOIS		FED. AID PROJECT		

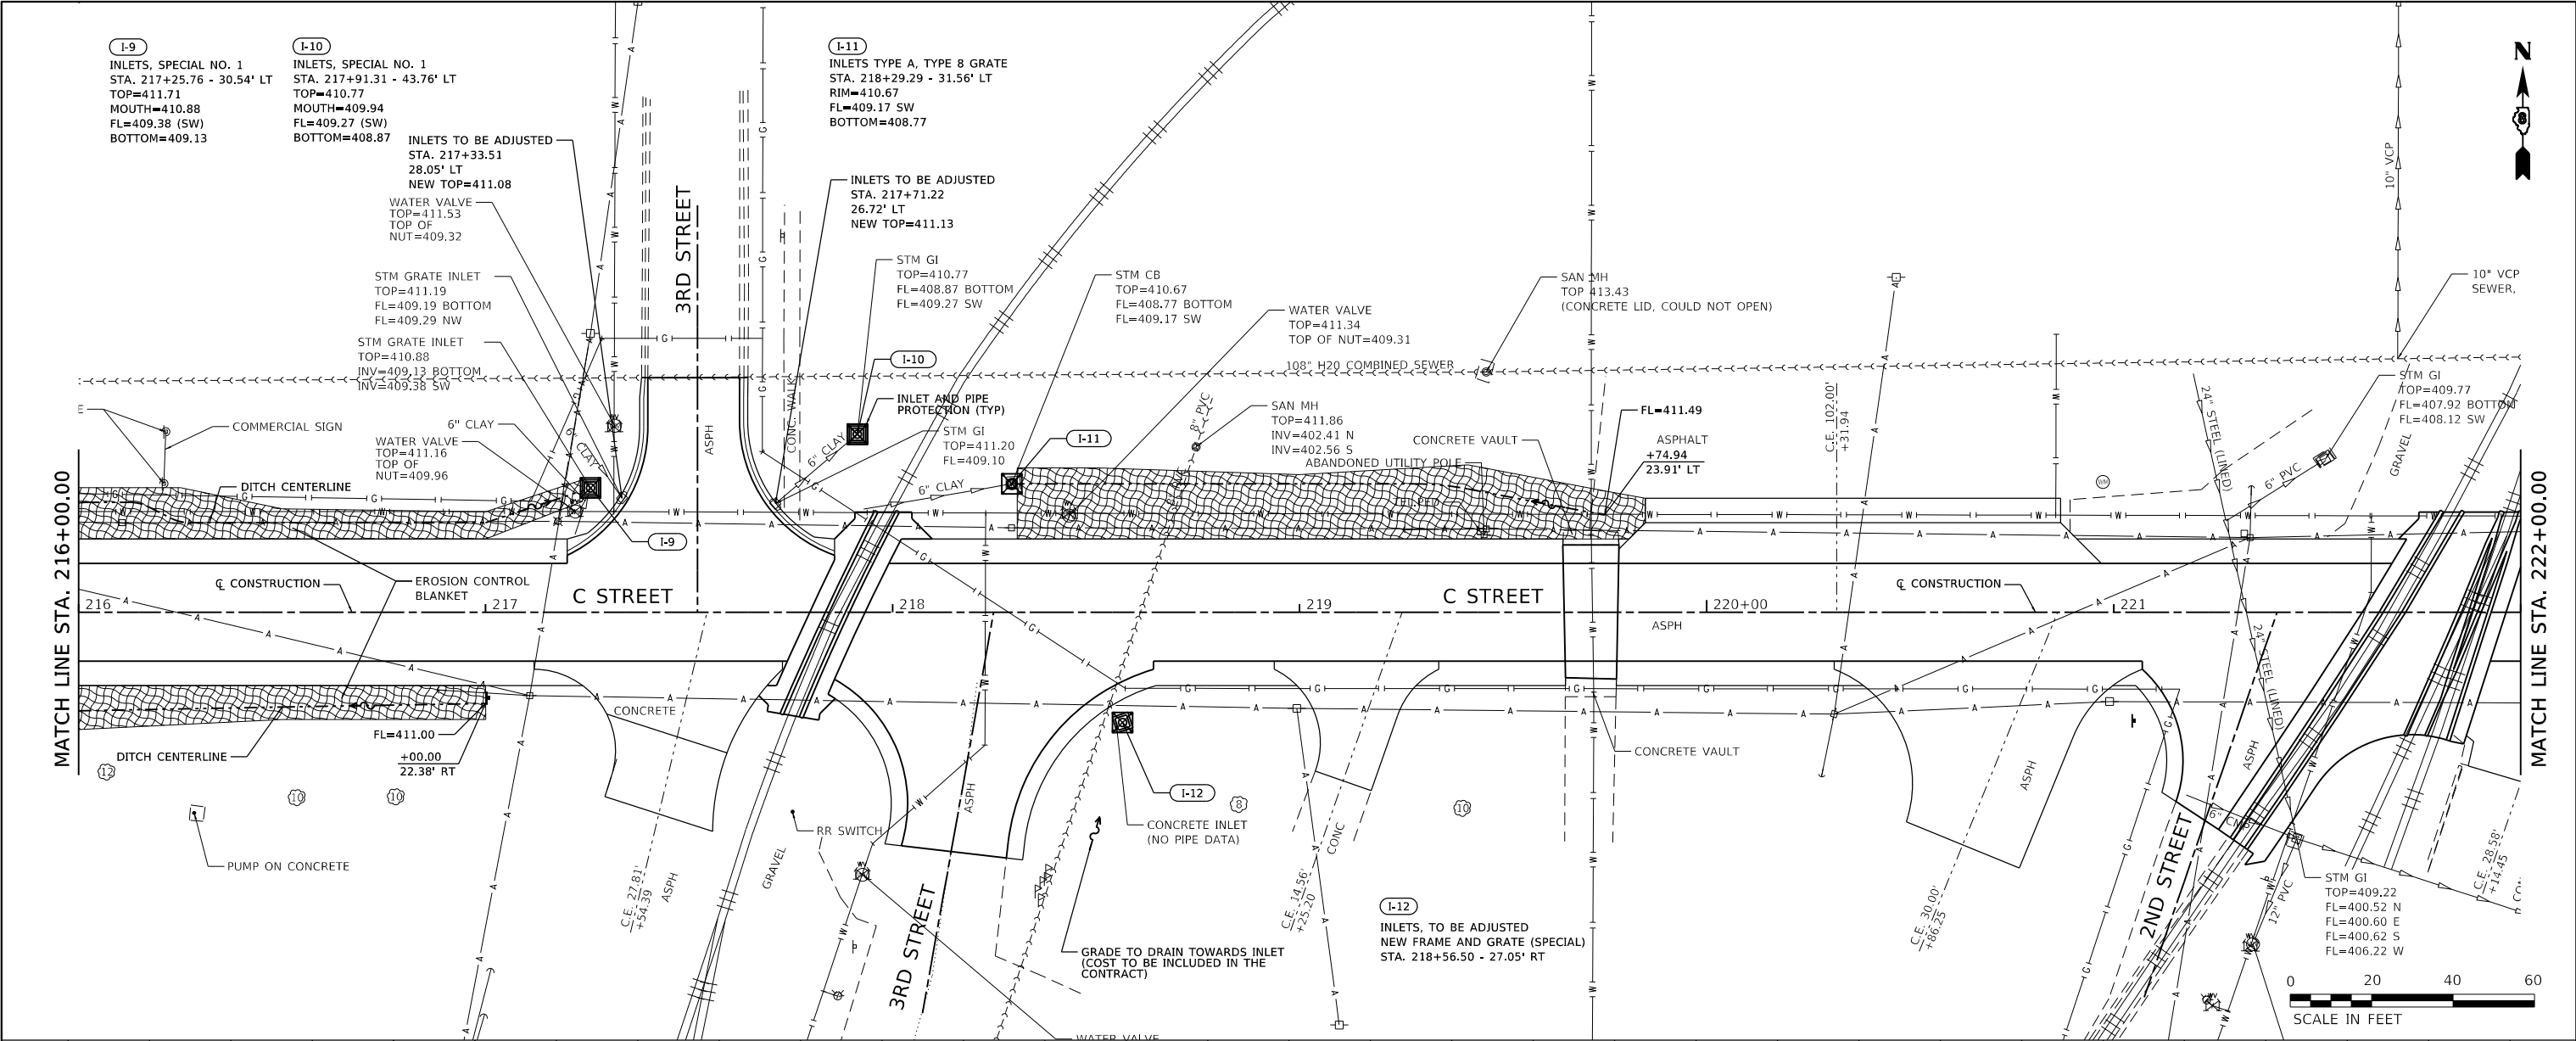

PLAN	SURVEYED	BY	DATE
	PLOTTED		
	ALIGNMENT CHECKED		
	CADD FILE NAME		
NOTE BOOK			
NO.			

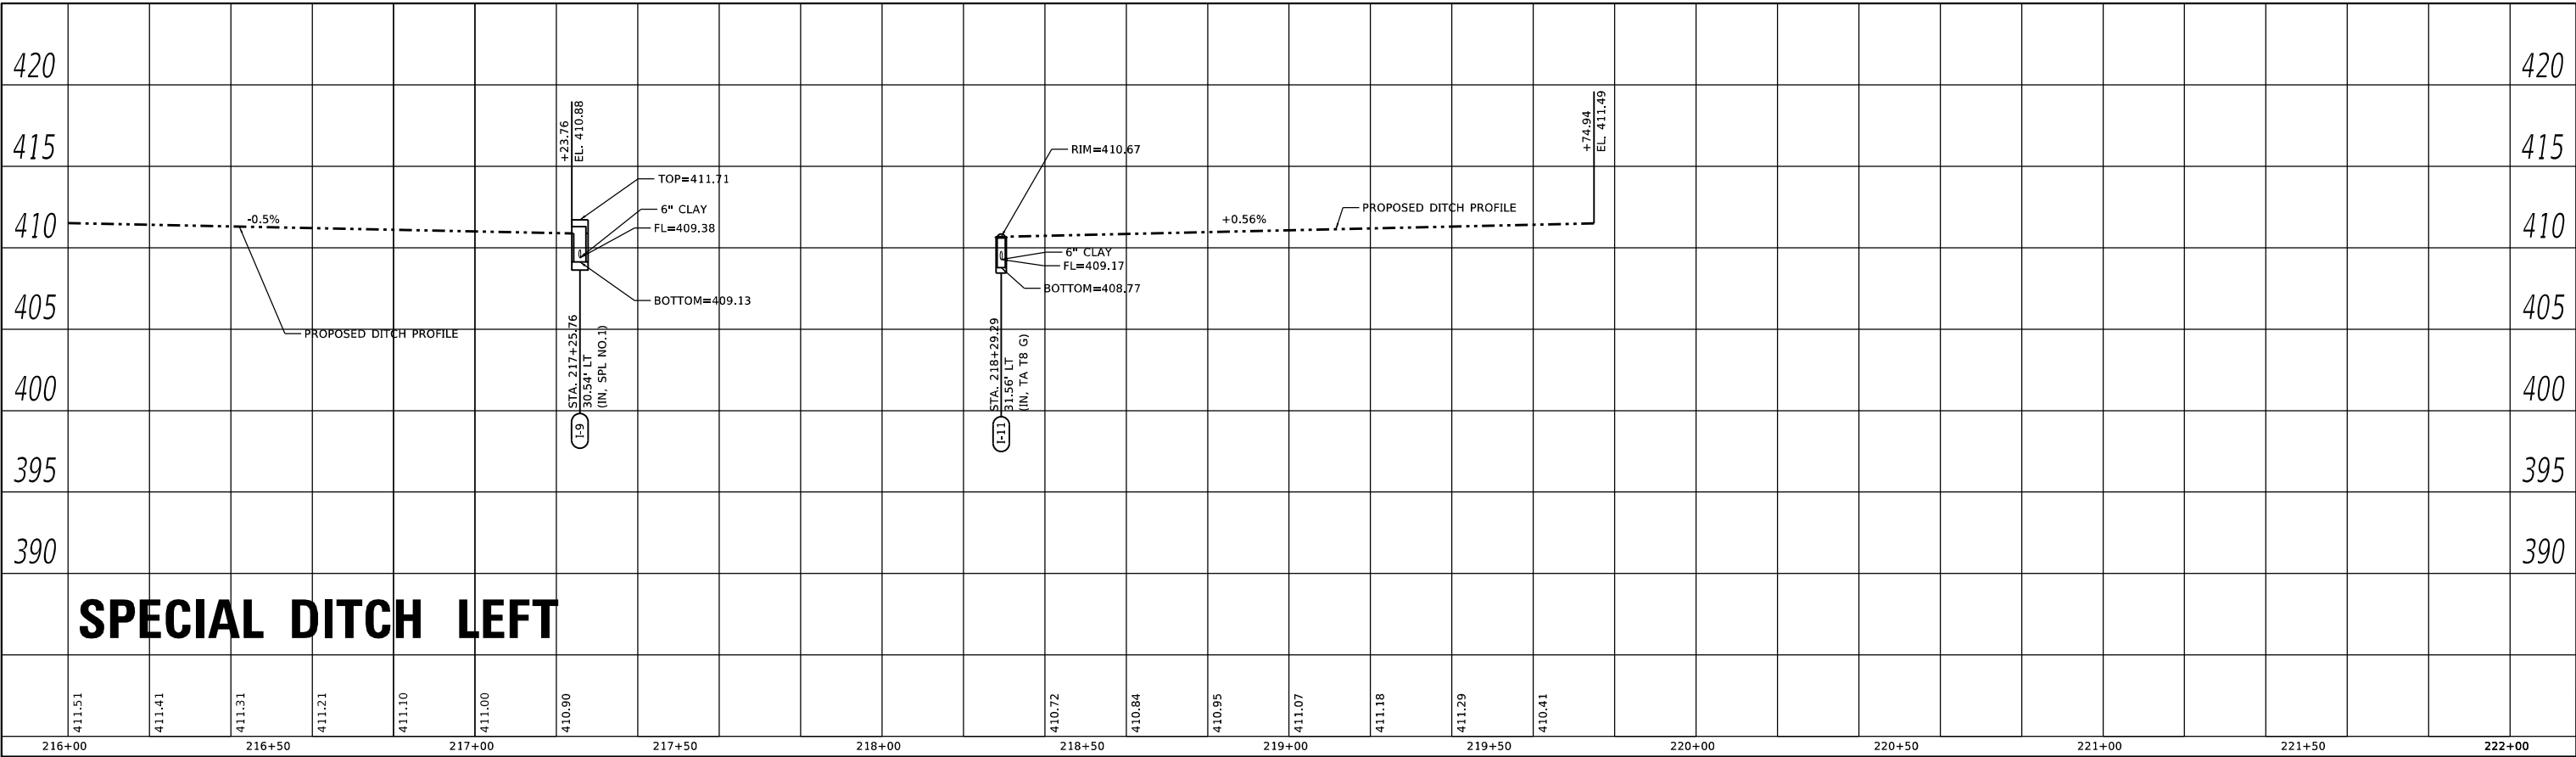


PROFILE	SURVEYED	BY	DATE
	PLOTTED		
	GRADES CHECKED		
	STRUCTURE NOTATION CHKD		
NOTE BOOK			
NO.			

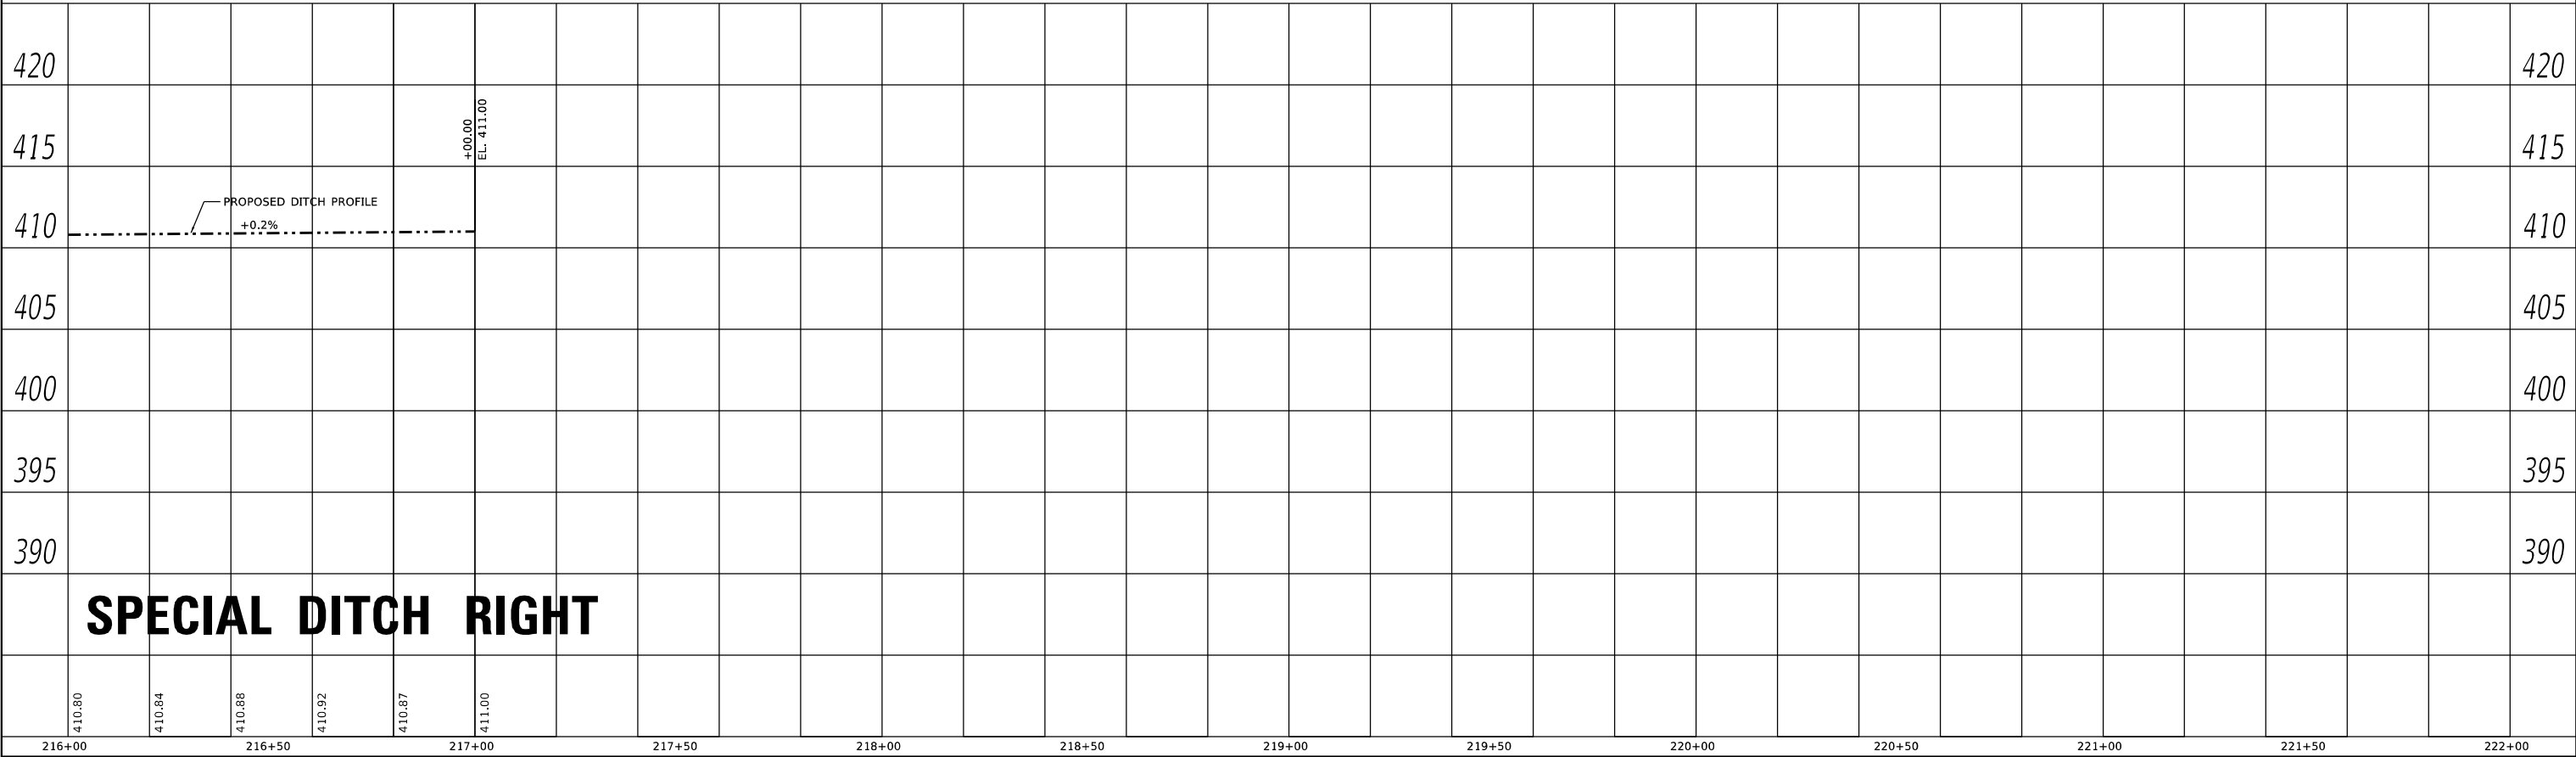

PLAN	SURVEYED	DATE
BY		
PLANNED		
NOTE BOOK		
NO.		


PROFILE	SURVEYED _____	BY _____	DATE _____
NOTE BOOK	PLOTTED _____		
	GRADES CHECKED _____		
	B.M. NOTED _____		
NO. _____	STRUCTURE NOTATIONS CHK'D _____		

MODEL: Default
FILE NAME: P:\CPRD\2024\E241303_C and 7th Streets Reconstruction\Drawn 07_C and 7th Streets.dgn

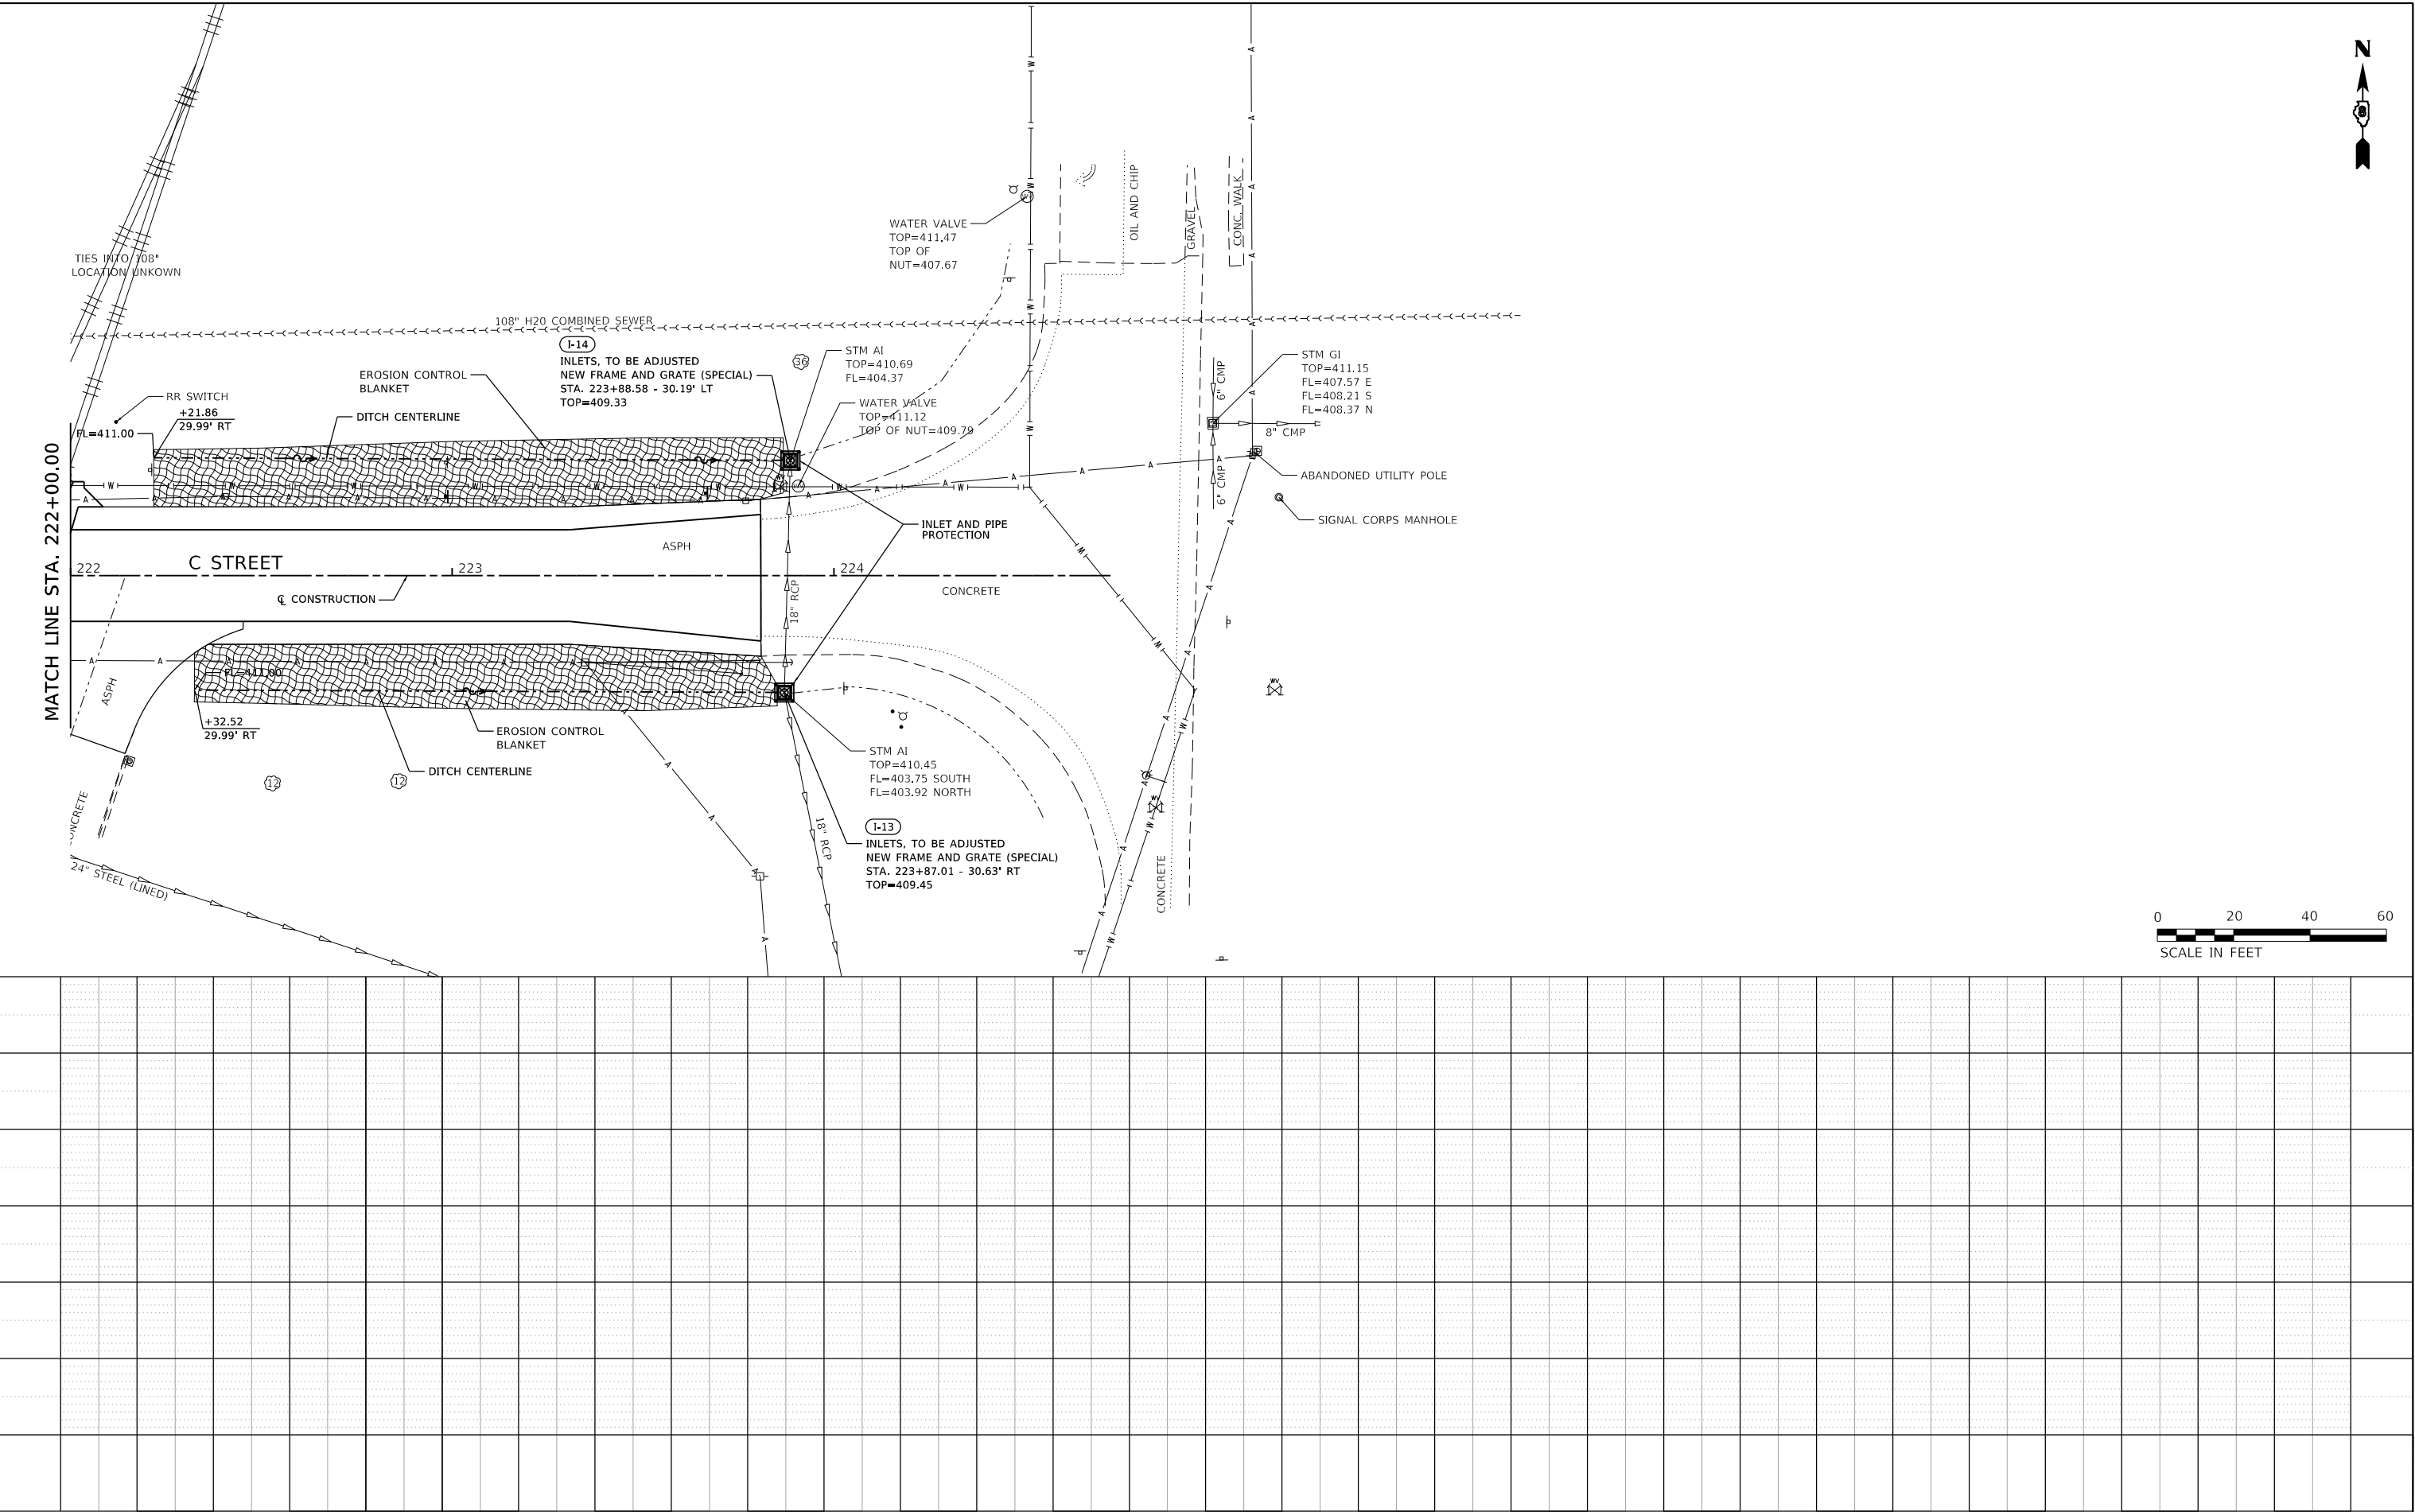



JUNEAU Job No. E241303	USER NAME = BSapkota	DESIGNED - BFK	REVISED -	C AND 7TH STREETS RECONSTRUCTION AMERICA'S CENTRAL PORT	EROSION CONTROL AND DRAINAGE PLANS				F.A. RTE.	SECTION	COUNTY	TOTAL SHEETS	SHEET NO.
	PLOT SCALE = 40.0000' / in.	DRAWN - ERM	REVISED -						*	23-00008-00-PV	MADISON	82	52
	PLOT DATE = 6/27/2025	CHECKED - BFK	REVISED -		* MUN 0001 & MUN 0004				CONTRACT NO. 97874				
	DATE - 06/26/25	REVISED -	SCALE: 1"=20'		SHEET 13	OF 14 SHEETS	STA. 222+00.00	TO STA. 223+91.04	ILLINOIS		FED. AID PROJECT		

PLAN	SURVEYED	BY	DATE
	PLOTTED		
	ALIGNMENT CHECKED		
NOTE BOOK NO.	CADD FILE NAME		

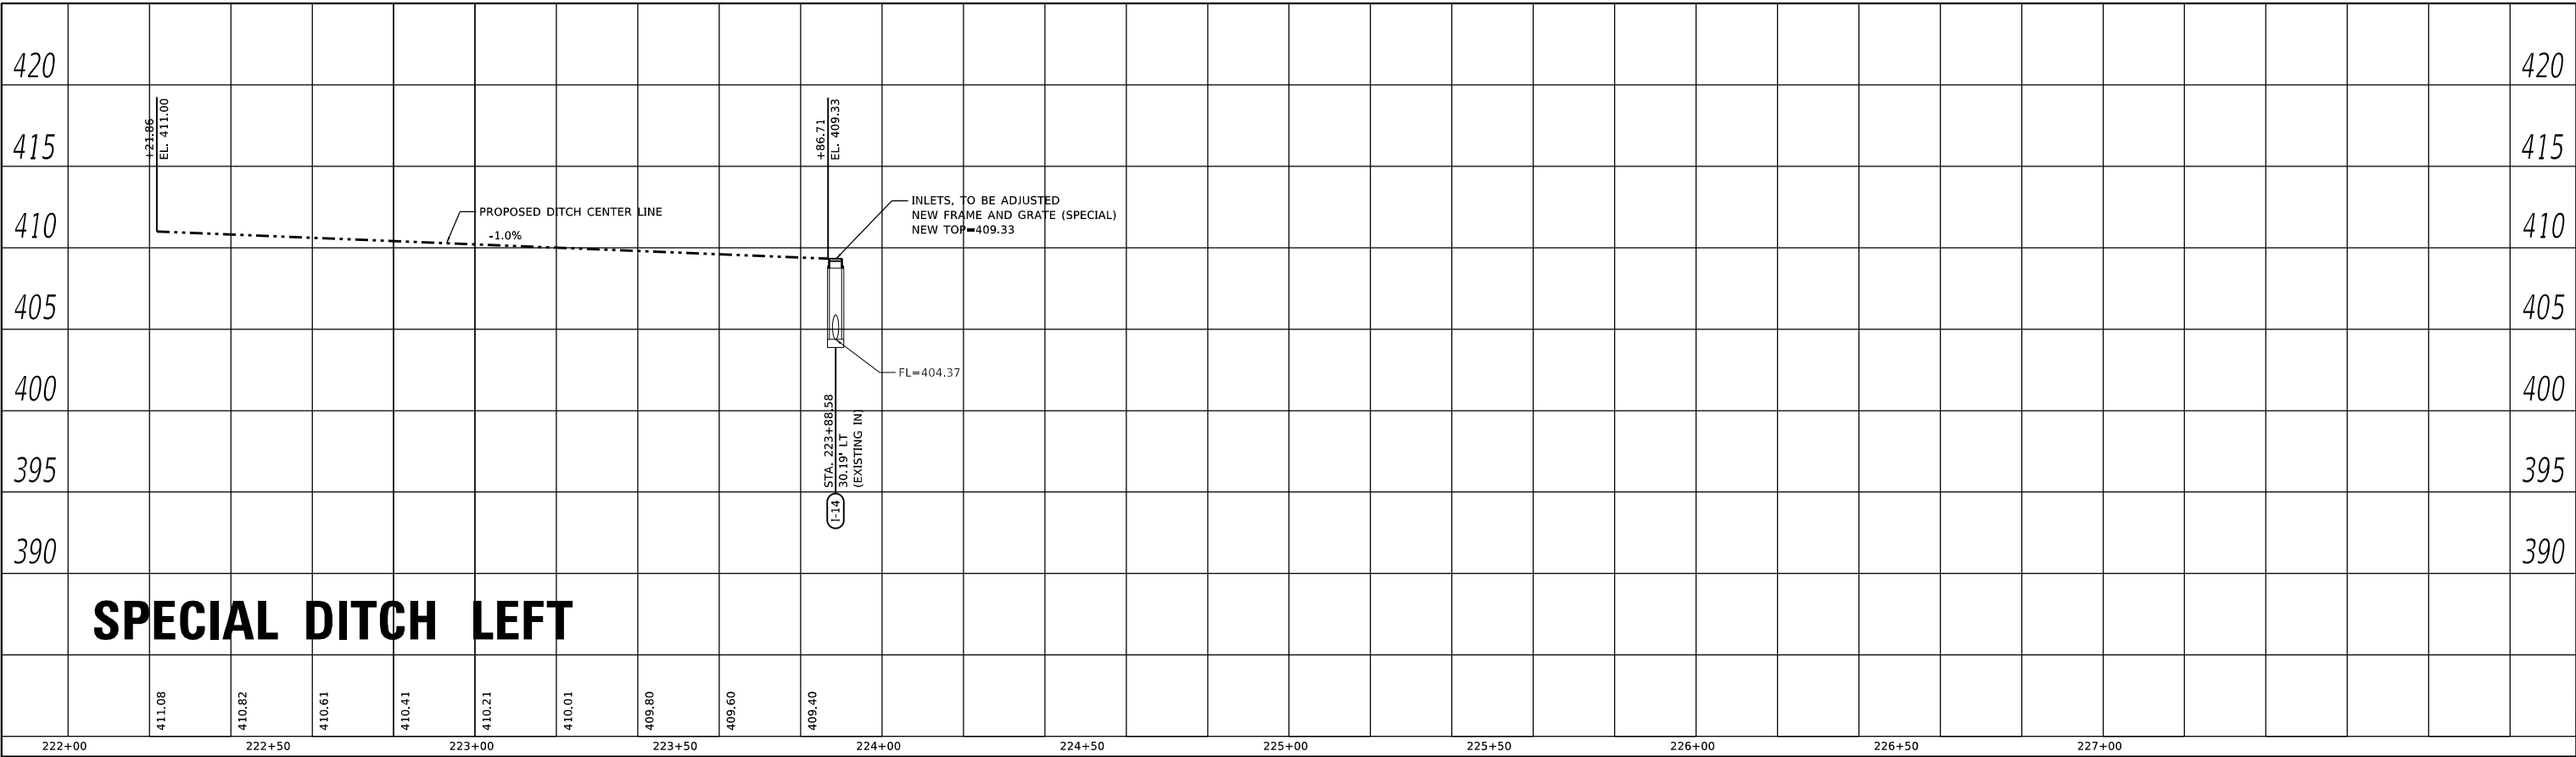

PROFILE	SURVEYED	BY	DATE
	PLOTTED		
	GRADES CHECKED		
NOTE BOOK NO.	STRUCTURE NOTATION CHKD		

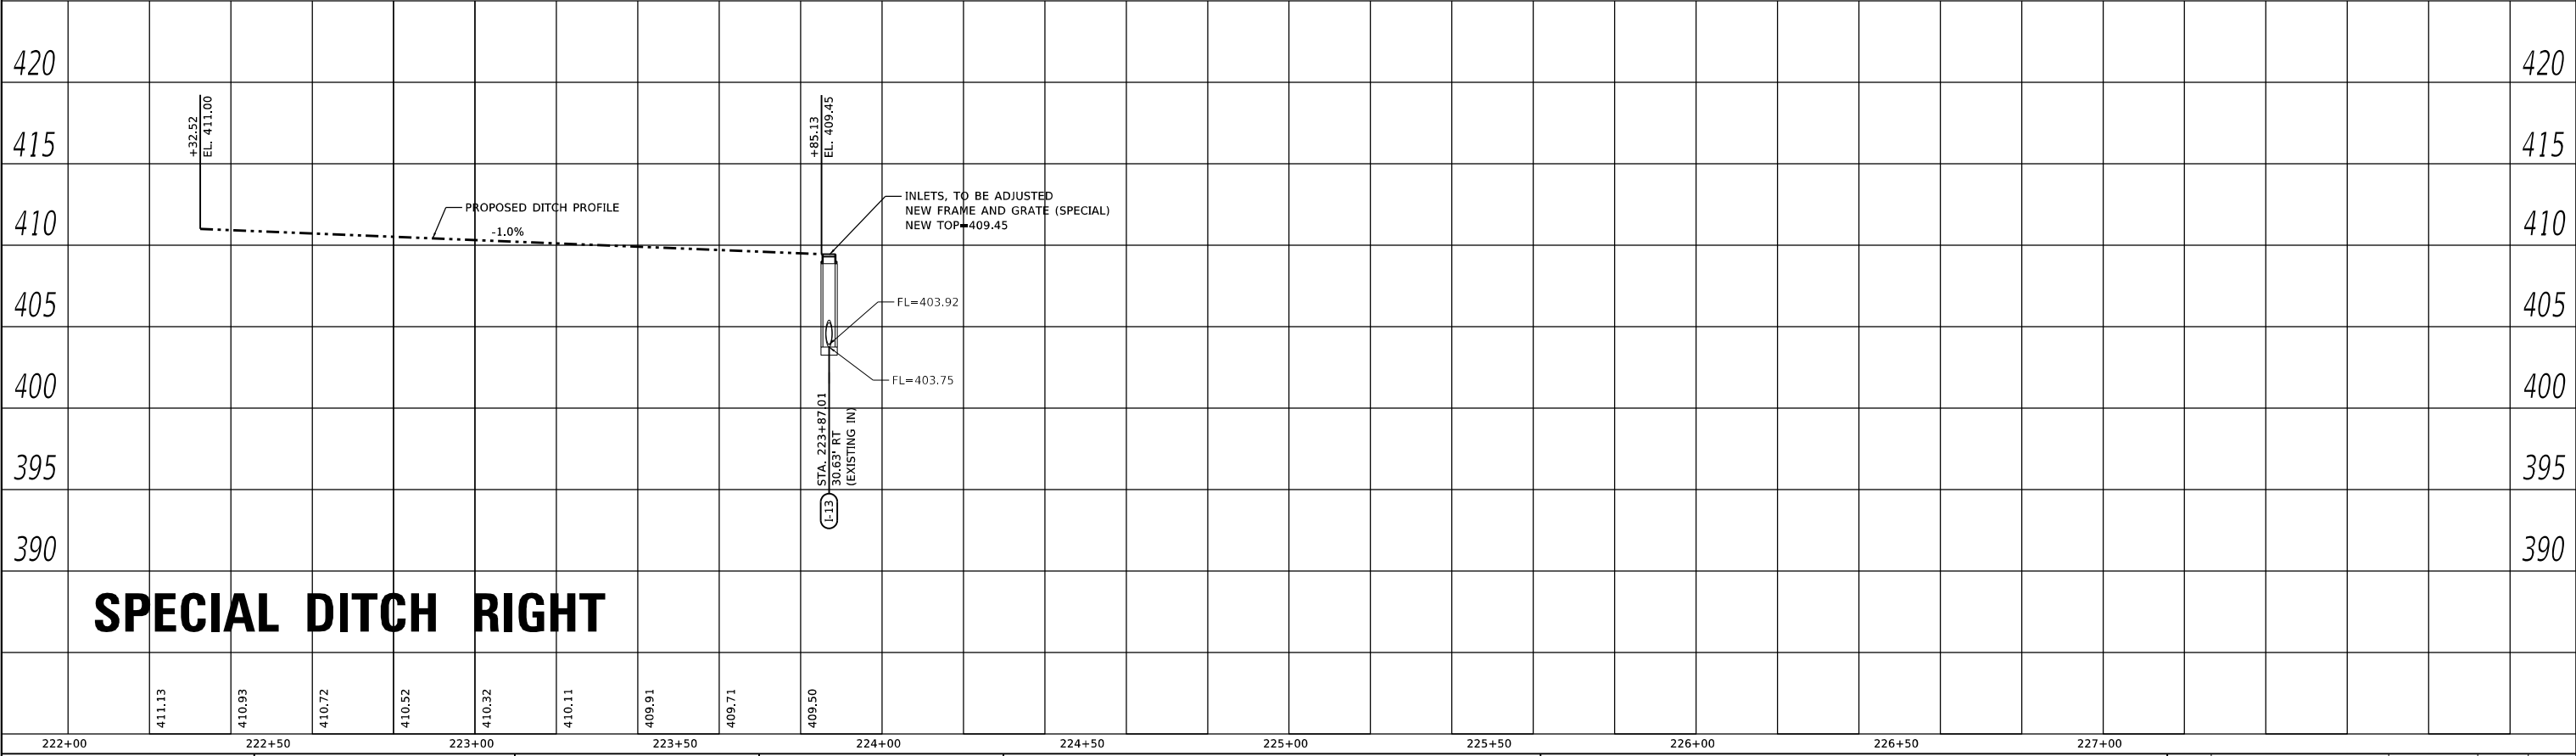

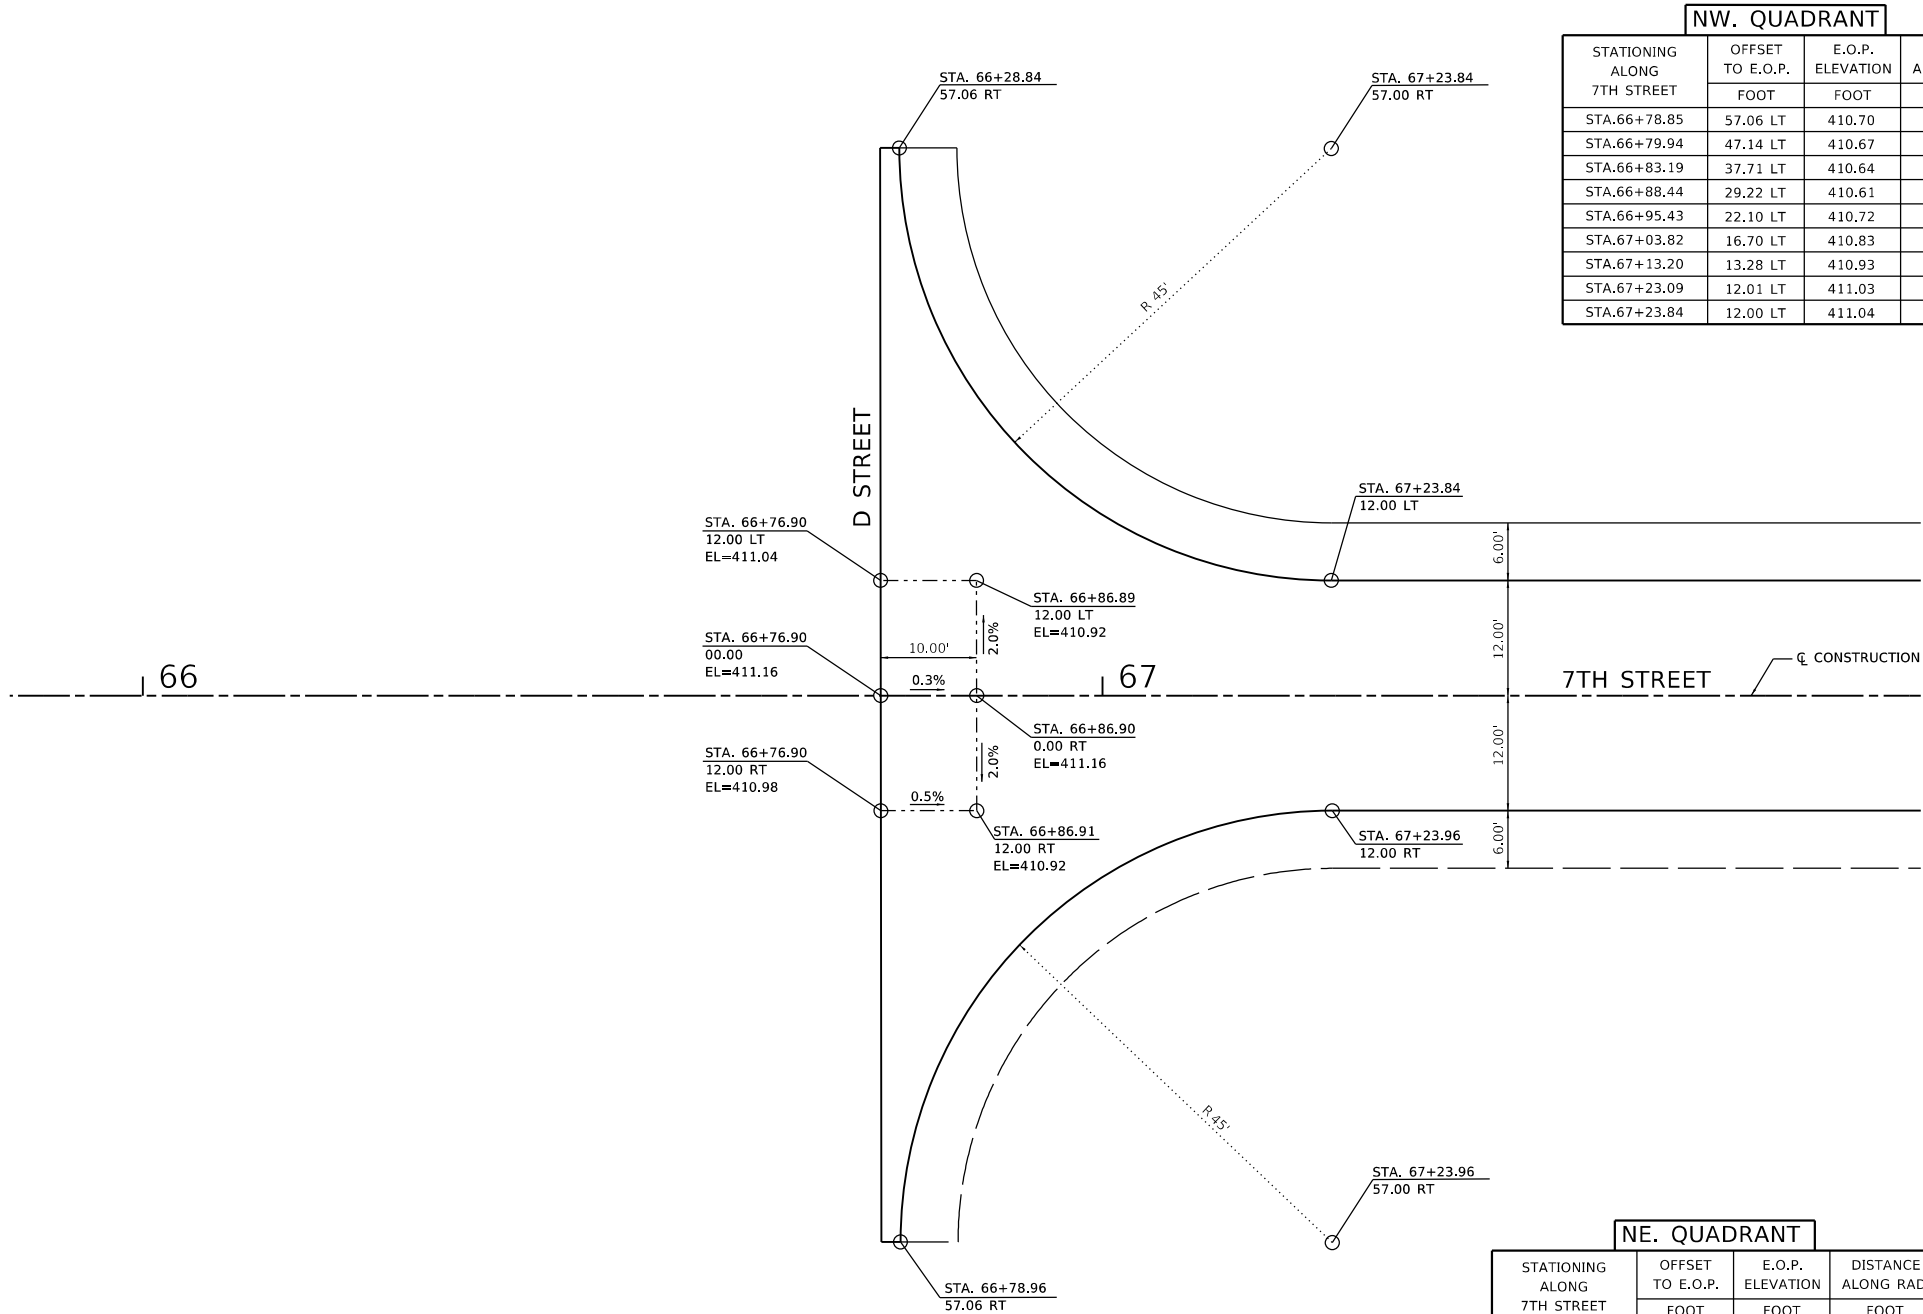

MODEL: Default
FILE NAME: P:\CERPD\2024\E241303 C and 7th Streets Reconstruction\gss 1 C and 7th Streets.dgn
JUNEAU Job No. E241303

USER NAME = BSapkota	DESIGNED - BFK	REVISED -
	DRAWN - ERM	REVISED -
PLOT SCALE = 20.0000 ' / in.	CHECKED - BFK	REVISED -
PLOT DATE = 6/27/2025	DATE - 06/26/25	REVISED -

C AND 7TH STREETS RECONSTRUCTION
AMERICA'S CENTRAL PORT

GEOMETRICS

SCALE: 1"=10' SHEET 1 OF 5 SHEETS STA. TO STA.

F.A. RTE.	SECTION	COUNTY	TOTAL SHEETS	SHEET NO.
*	23-00008-00-PV	MADISON	82	54
	* MUN 0001 & MUN 0004	CONTRACT NO. 97874		
	ILLINOIS	FED. AID PROJECT		

MODEL: Default
FILE NAME: P:\CERD\2024\E241303 C and 7th Streets Reconstruction\geo 2 C and 7th Streets.dgn
JUNEAU Job No. E241303

SW. QUADRANT

STATIONING ALONG C STREET	OFFSET TO E.O.P.	E.O.P. ELEVATION	DISTANCE ALONG RAD.
	FOOT	FOOT	FOOT
STA. 201+81.05	14.24 RT	411.88	0.000
STA. 201+89.95	18.71 RT	411.71	10.00
STA. 201+96.89	25.85 RT	411.54	20.00
STA. 202+01.11	34.86 RT	411.38	30.00
STA. 202+02.16	44.76 RT	411.68	40.00
STA. 201+99.90	54.45 RT	411.98	50.00
STA. 201+99.13	56.24 RT	412.04	51.96

NW. QUADRANT

STATIONING ALONG C STREET	OFFSET TO E.O.P.	E.O.P. ELEVATION	DISTANCE ALONG RAD.
	FOOT	FOOT	FOOT
STA. 202+91.87	24.27 LT	412.32	0.000
STA. 202+83.49	19.73 LT	412.27	10.00
STA. 202+74.37	16.97 LT	412.22	20.00
STA. 202+65.49	16.10 LT	412.16	29.34
STA. 202+64.87	16.10 LT	412.15	30.00
STA. 202+55.31	16.08 LT	412.11	40.00
STA. 202+45.75	16.05 LT	412.06	50.00
STA. 202+36.19	16.03 LT	412.01	60.00
STA. 202+26.62	16.01 LT	411.96	70.00
STA. 202+24.12	16.00 LT	411.94	72.72

SE. QUADRANT

STATIONING ALONG C STREET	OFFSET TO E.O.P.	E.O.P. ELEVATION	DISTANCE ALONG RAD.
	FOOT	FOOT	FOOT
STA. 202+86.28	22.66 RT	412.11	0.000
STA. 202+95.68	18.03 RT	412.12	10.00
STA. 203+05.55	14.69 RT	412.14	20.00
STA. 203+15.73	12.66 RT	412.15	30.00
STA. 203+25.90	12.00 RT	412.16	40.00

NE. QUADRANT

STATIONING ALONG C STREET	OFFSET TO E.O.P.	E.O.P. ELEVATION	DISTANCE ALONG RAD.
	FOOT	FOOT	FOOT
STA. 203+58.69	79.03 LT	412.34	0.000
STA. 203+57.09	69.24 LT	412.23	10.00
STA. 203+56.96	59.25 LT	412.13	20.00
STA. 203+58.41	49.41 LT	412.02	30.00
STA. 203+61.50	40.05 LT	411.92	40.00
STA. 203+66.23	31.53 LT	411.81	50.00
STA. 203+72.51	24.20 LT	411.96	60.00
STA. 203+80.12	18.38 LT	412.10	70.00
STA. 203+88.88	14.34 LT	412.24	80.00
STA. 202+98.29	12.26 LT	412.39	90.00
STA. 204+03.23	12.00 LT	412.46	95.09



USER NAME = EMolina	DESIGNED - BFK	REVISED -
	DRAWN - ERM	REVISED -
PLOT SCALE = 20.0000 ' / in.	CHECKED - BFK	REVISED -
PLOT DATE = 7/9/2025	DATE - 06/26/25	REVISED -

C AND 7TH STREETS RECONSTRUCTION
AMERICA'S CENTRAL PORT


GEOMETRICS

SCALE: 1"=10' SHEET 2 OF 5 SHEETS STA. TO STA.

F.A. RTE.	SECTION	COUNTY	TOTAL SHEETS	SHEET NO.
*	23-00008-00-PV	MADISON	82	55
	* MUN 0001 & MUN 0004		CONTRACT NO. 97874	
		ILLINOIS	FED. AID PROJECT	

NW. QUADRANT			
STATIONING ALONG C STREET	OFFSET TO E.O.P.	E.O.P. ELEVATION	DISTANCE ALONG RAD.
	FOOT	FOOT	FOOT
STA. 217+20.02	14.00 LT	411.54	0.000
STA. 217+28.30	19.55 LT	411.34	10.00
STA. 217+34.67	27.21 LT	411.08	20.00
STA. 217+35.18	28.00 LT	411.04	20.94
STA. 217+38.63	36.35 LT	411.22	30.00
STA. 217+39.86	45.55 LT	411.40	39.30

NE. QUADRANT			
STATIONING ALONG C STREET	OFFSET TO E.O.P.	E.O.P. ELEVATION	DISTANCE ALONG RAD.
	FOOT	FOOT	FOOT
STA. 217+85.74	14.00 LT	411.75	0.000
STA. 217+76.91	18.62 LT	411.40	10.00
STA. 217+69.75	25.55 LT	411.13	20.00
STA. 217+67.98	28.00 LT	411.05	23.02
STA. 217+64.82	34.21 LT	411.20	30.00
STA. 217+62.54	43.92 LT	411.41	40.00
STA. 217+62.40	47.00 LT	411.47	43.09

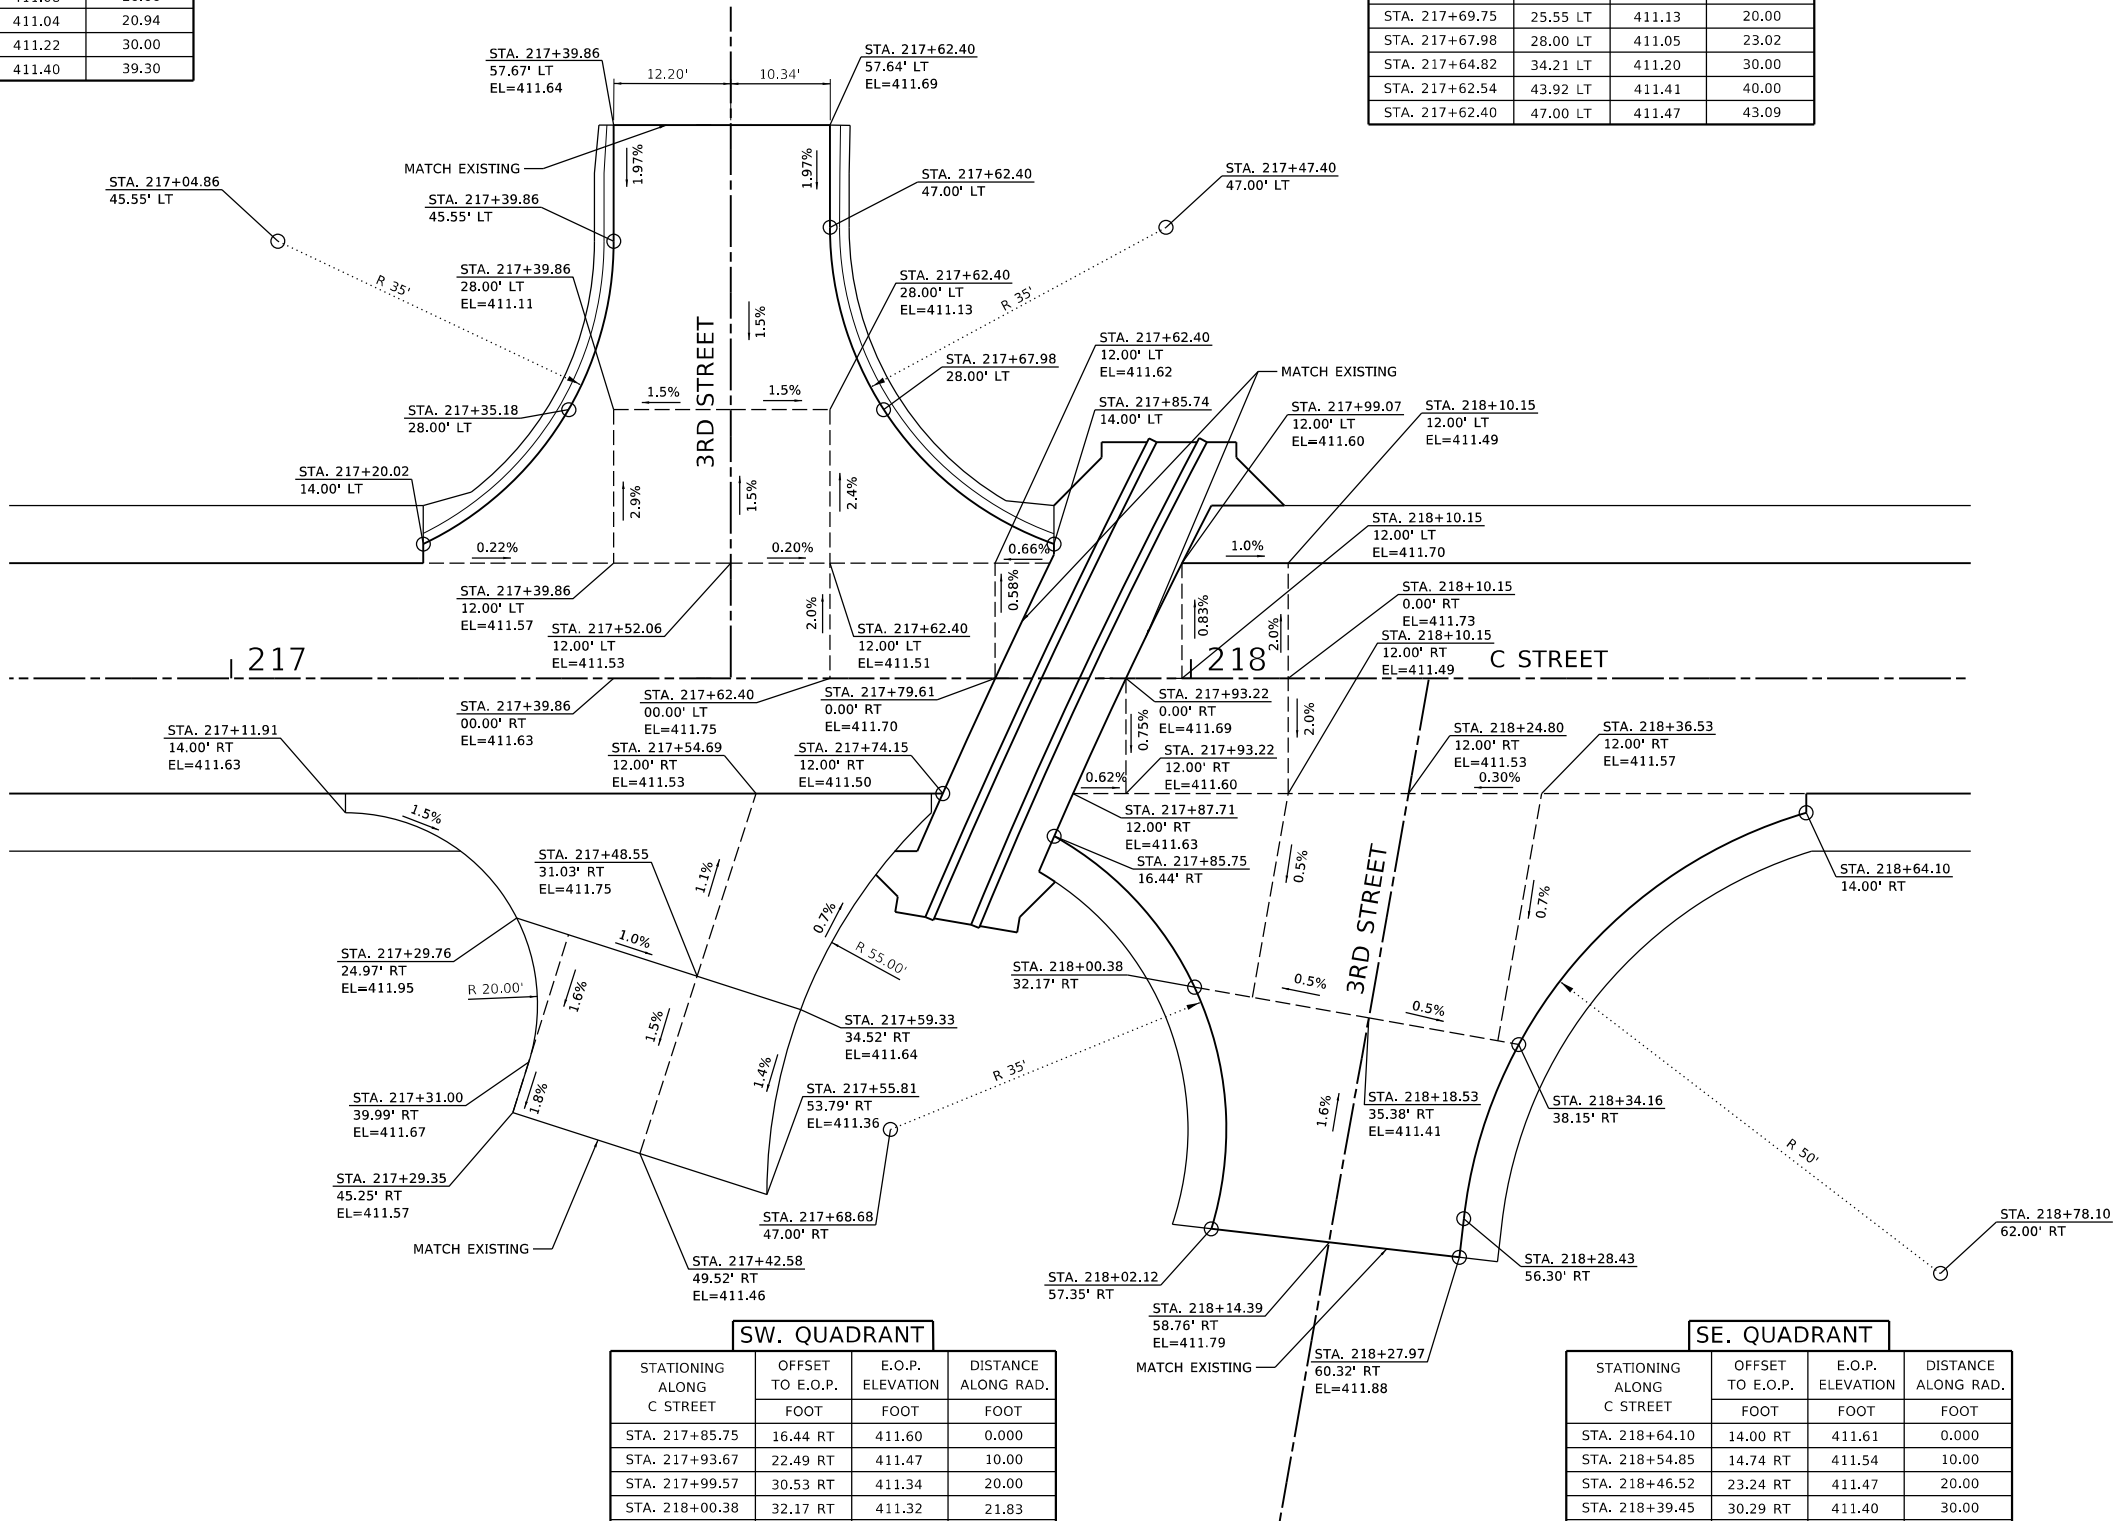

SW. QUADRANT			
STATIONING ALONG C STREET	OFFSET TO E.O.P.	E.O.P. ELEVATION	DISTANCE ALONG RAD.
	FOOT	FOOT	FOOT
STA. 217+85.75	16.44 RT	411.60	0.000
STA. 217+93.67	22.49 RT	411.47	10.00
STA. 217+99.57	30.53 RT	411.34	20.00
STA. 218+00.38	32.17 RT	411.32	21.83
STA. 218+02.96	39.90 RT	411.38	30.00
STA. 218+03.57	49.85 RT	411.48	40.00
STA. 218+02.12	57.35 RT	411.59	47.66

SE. QUADRANT			
STATIONING ALONG C STREET	OFFSET TO E.O.P.	E.O.P. ELEVATION	DISTANCE ALONG RAD.
	FOOT	FOOT	FOOT
STA. 218+64.10	14.00 RT	411.61	0.000
STA. 218+54.85	14.74 RT	411.54	10.00
STA. 218+46.52	23.24 RT	411.47	20.00
STA. 218+39.45	30.29 RT	411.40	30.00
STA. 218+34.16	38.15 RT	411.33	39.49
STA. 218+33.92	39.60 RT	411.33	40.00
STA. 218+30.15	47.85 RT	411.85	50.00
STA. 218+28.43	56.30 RT	411.78	58.64

C AND 7TH STREETS RECONSTRUCTION
AMERICA'S CENTRAL PORT


GEOMETRICS

F.A. RTE.	SECTION	COUNTY	TOTAL SHEETS	SHEET NO.
*	23-00008-00-PV	MADISON	82	57
	* MUN 0001 & MUN 0004	CONTRACT NO. 97874		
	ILLINOIS	FED. AID PROJECT		

SCALE: 1"=10' SHEET 4 OF 5 SHEETS STA. TO STA.

MODEL: Default
FILE NAME: P:\CERD\2024\E241303 C and 7th Streets Reconstruction\figs 4 C and 7th Streets.dgn
JUNEAU Job No. E241303

USER NAME = EMolina	DESIGNED - BFK	REVISED -
	DRAWN - ERM	REVISED -
PLOT SCALE = 20.0000' / in.	CHECKED - BFK	REVISED -
PLOT DATE = 7/9/2025	DATE - 06/26/25	REVISED -

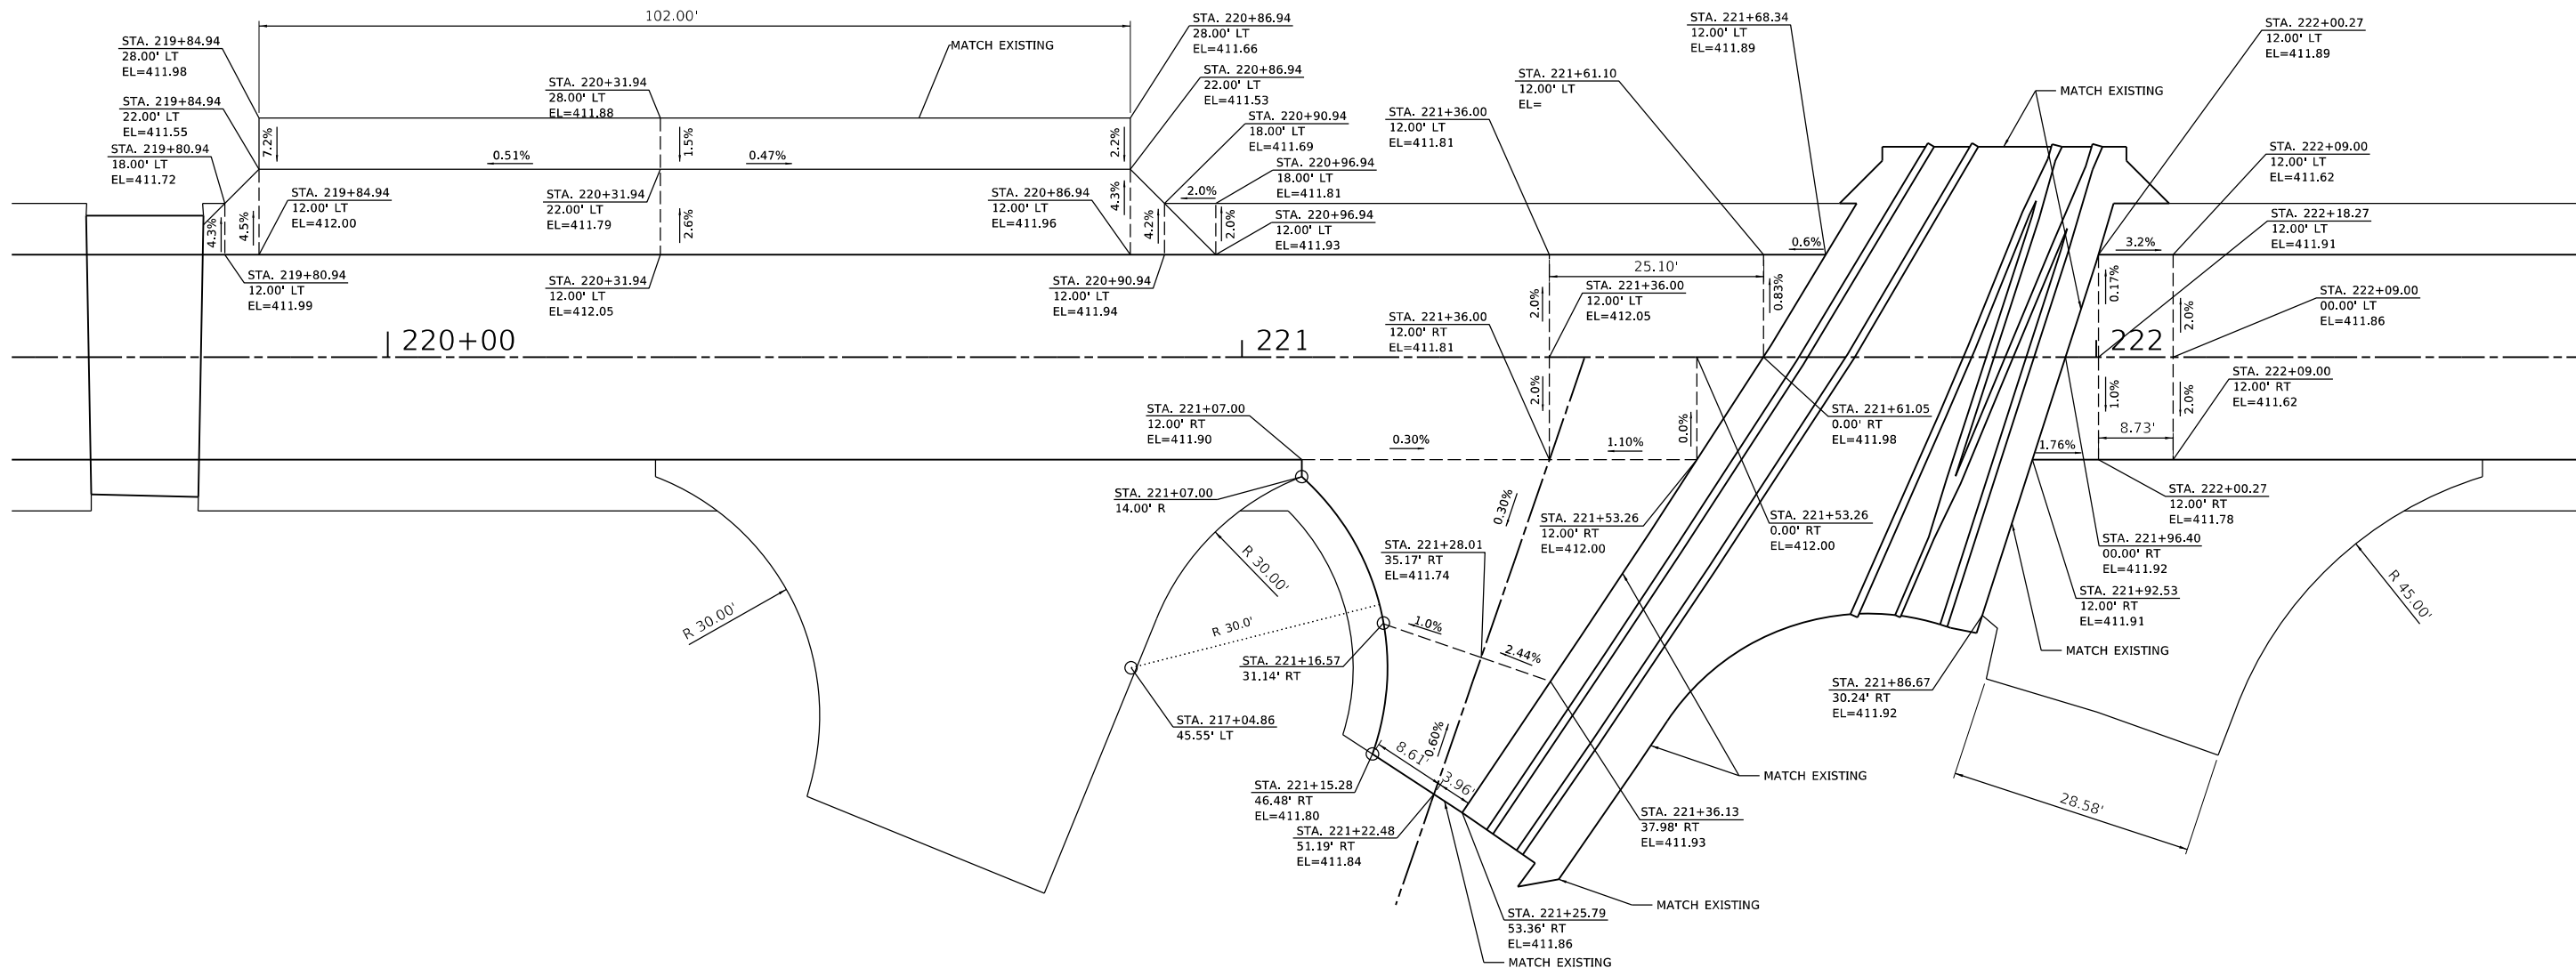

SW. QUADRANT

STATIONING ALONG C STREET	OFFSET TO E.O.P.	E.O.P. ELEVATION	DISTANCE ALONG RAD.
	FOOT	FOOT	FOOT
STA. 221+07.00	13.18 RT	411.86	0.00
STA. 221+13.23	21.77 RT	411.74	10.00
STA. 221+16.57	31.14 RT	411.62	20.00
STA. 221+16.66	41.10 RT	411.73	30.00
STA. 221+15.28	46.48 RT	411.80	35.56



MODEL: Default
FILE NAME: P:\CERD\2024\E241303 C and 7th Streets Reconstruction\figs 5 C and 7th Streets.dgn
JUNEAU Job No. E241303



USER NAME = EMolina	DESIGNED - BFK	REVISED -
	DRAWN - ERM	REVISED -
PLOT SCALE = 20.0000 ' / in.	CHECKED - BFK	REVISED -
PLOT DATE = 7/9/2025	DATE - 06/26/25	REVISED -

C AND 7TH STREETS RECONSTRUCTION
AMERICA'S CENTRAL PORT


GEOMETRICS

SCALE: 1"=10' SHEET 4 OF 4 SHEETS STA. TO STA.

F.A. RTE.	SECTION	COUNTY	TOTAL SHEETS	SHEET NO.
*	23-00008-00-PV	MADISON	82	58
	* MUN 0001 & MUN 0004	CONTRACT NO. 97874		
		ILLINOIS	FED. AID PROJECT	

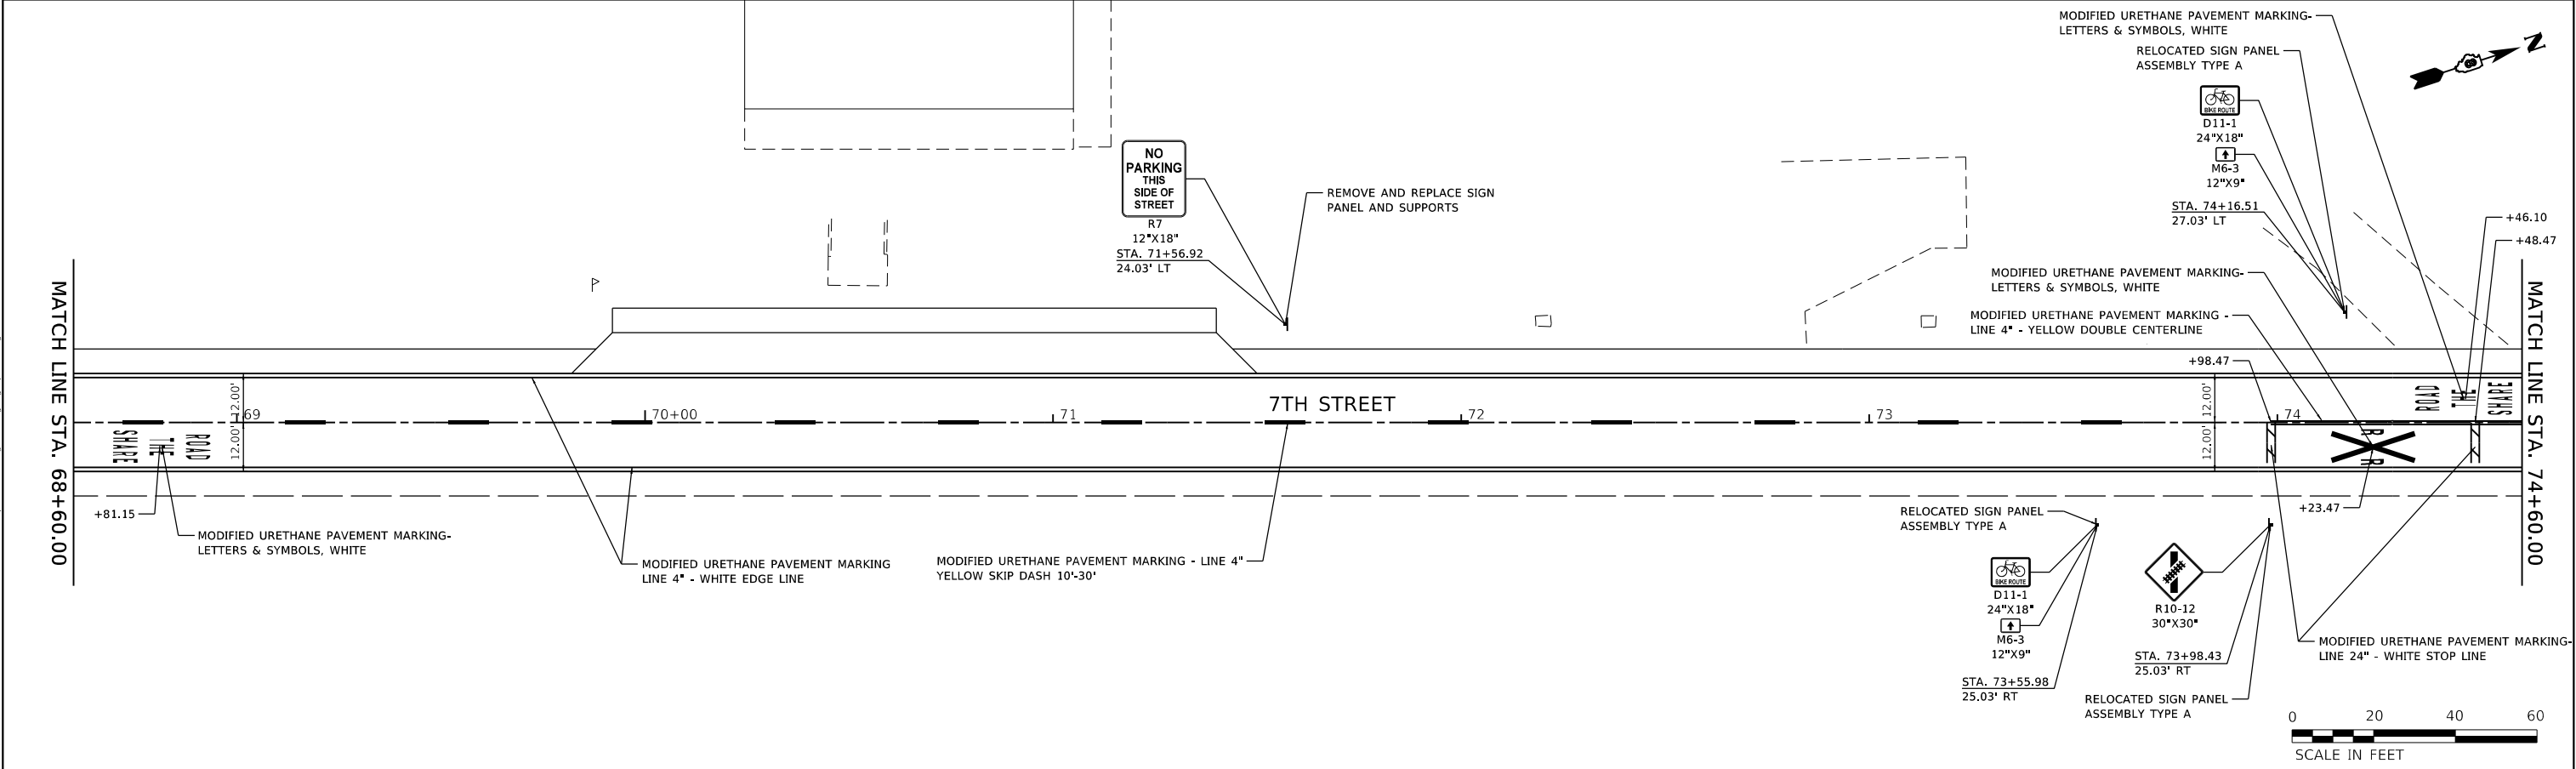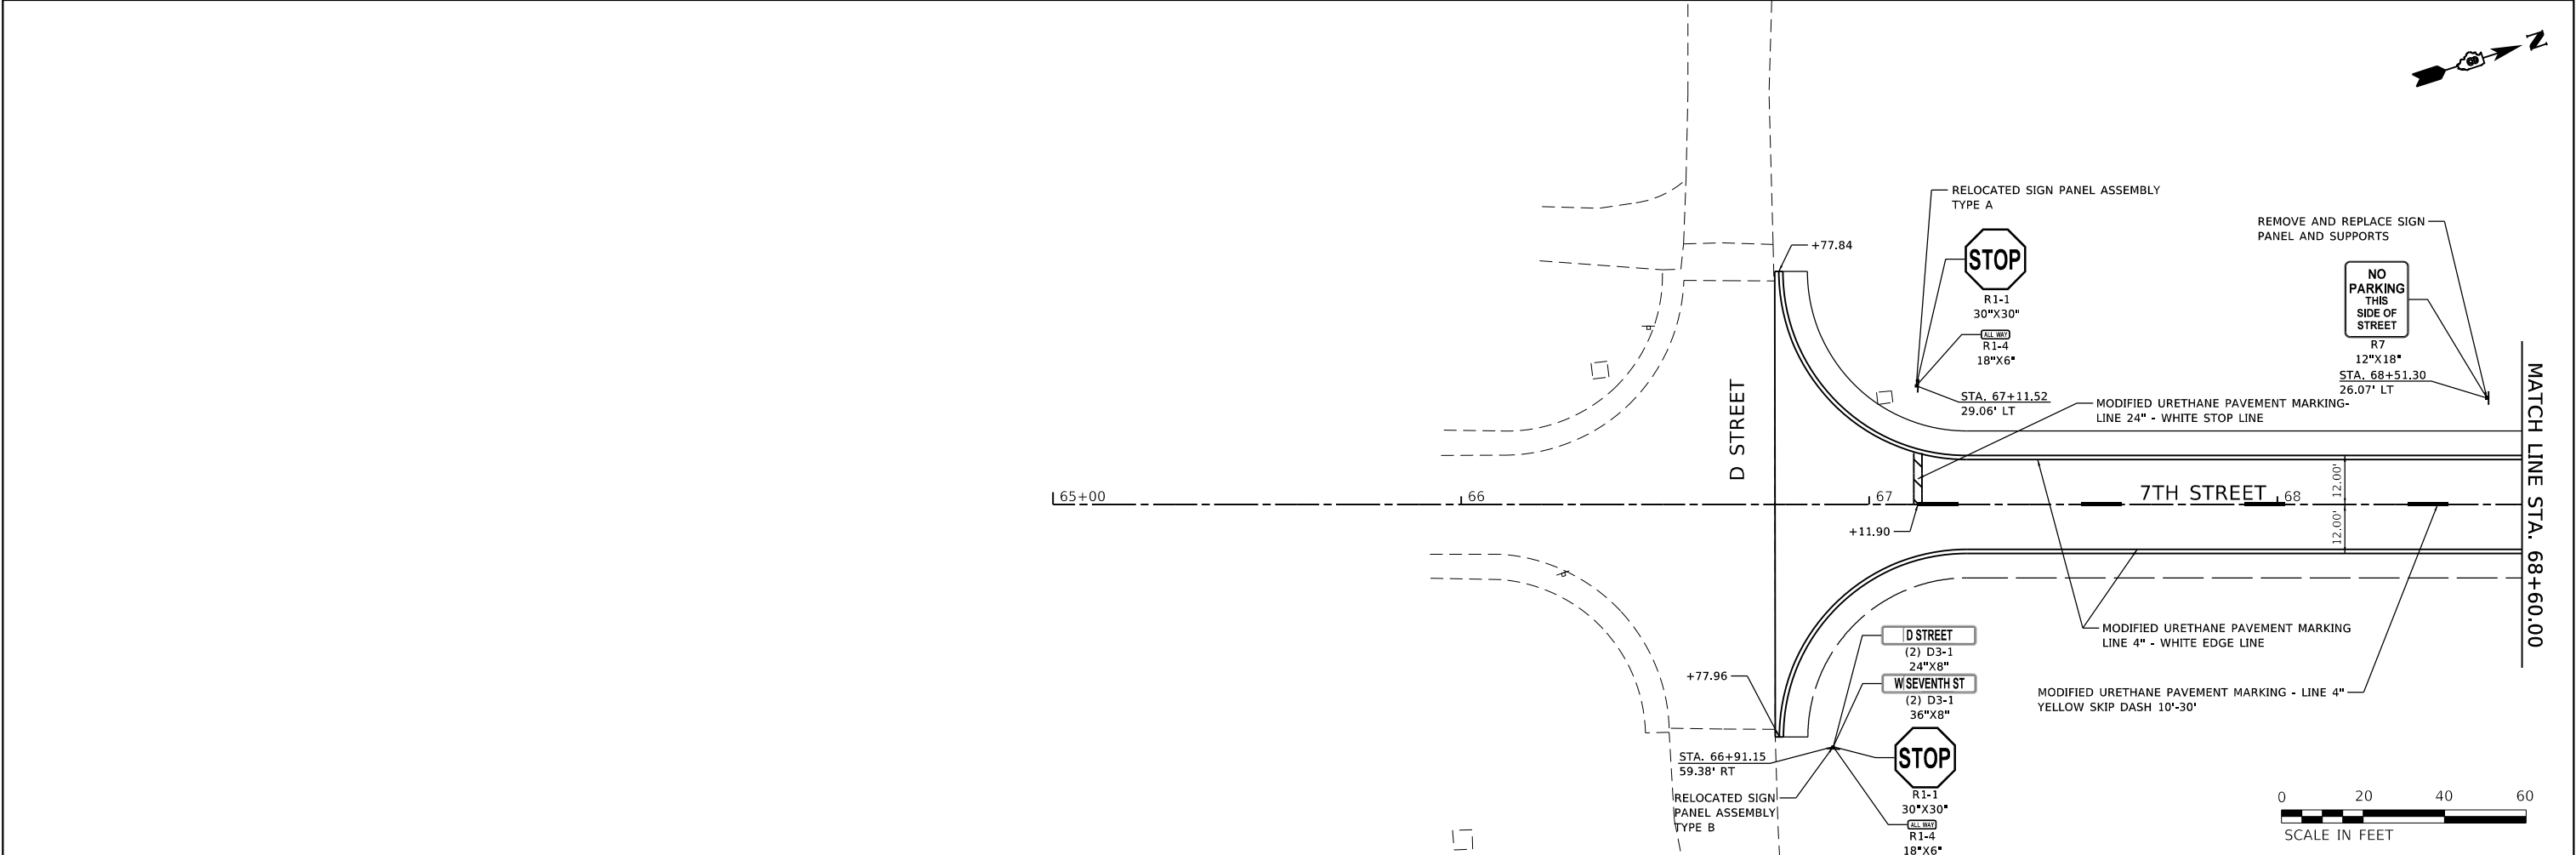

JUNEAU Job No. E241303	USER NAME = BSapkota		DESIGNED - BFK	REVISED -	C AND 7TH STREETS RECONSTRUCTION AMERICA'S CENTRAL PORT	SIGNAGE AND PAVEMENT MARKING PLAN			F.A. RTE.	SECTION	COUNTY	TOTAL SHEETS	SHEET NO.
	DRAWN - ERM		CHECKED - BFK	REVISED -					*	23-00008-00-PV	MADISON	82	59
	PLOT SCALE = 40.0000 ' / in.		DATE - 06/26/25	REVISED -		SCALE: 1"=20' SHEET 1 OF 4 SHEETS STA. 67+76.90 TO STA. 74+60.00			* MUN 0001 & MUN 0004 CONTRACT NO. 97874				
	PLOT DATE = 6/27/2025								ILLINOIS FED. AID PROJECT				

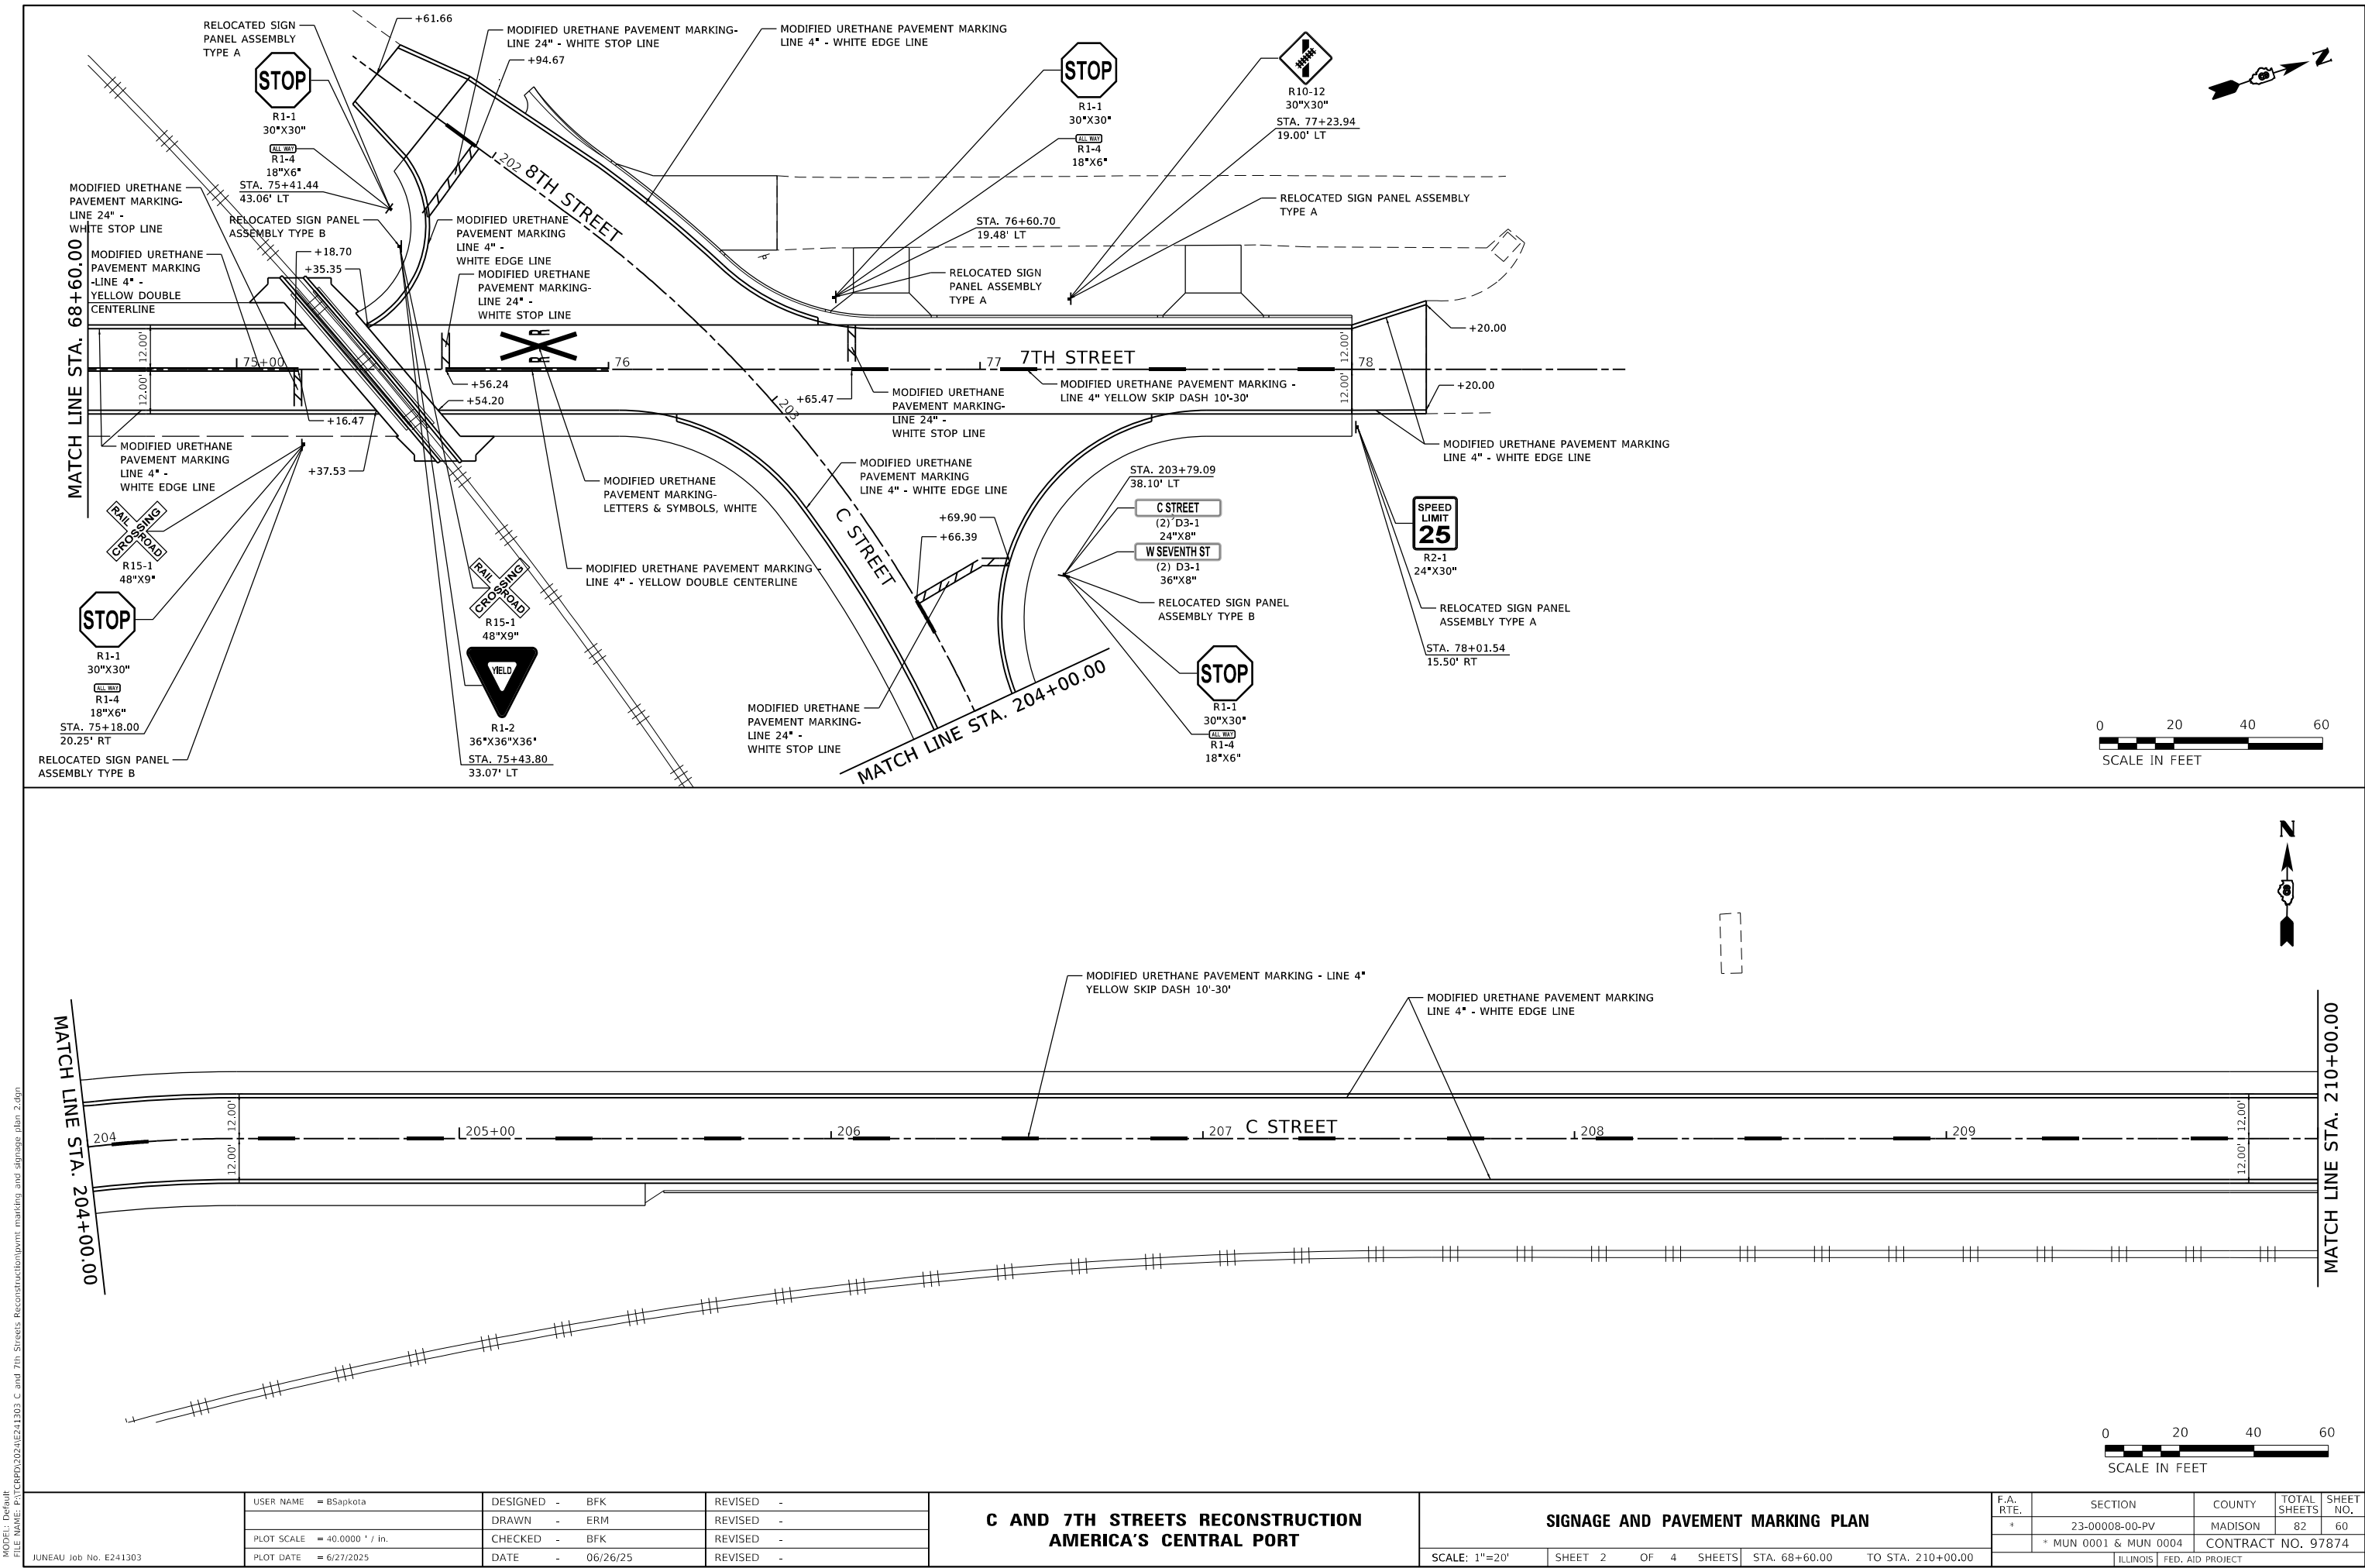



MODEL: Default
FILE NAME: P:\CERD\2024\E241303 C and 7th Streets Reconstruction\point marking and signage plan 2.dgn
JUNEAU Job No. E241303

USER NAME	= BSapkota	DESIGNED -	BFK	REVISED -	
		DRAWN -	ERM	REVISED -	
PLOT SCALE	= 40.0000 ' / in.	CHECKED -	BFK	REVISED -	
PLOT DATE	= 6/27/2025	DATE -	06/26/25	REVISED -	

C AND 7TH STREETS RECONSTRUCTION
AMERICA'S CENTRAL PORT

SIGNAGE AND PAVEMENT MARKING PLAN			
SCALE: 1"=20'	SHEET 2	OF 4 SHEETS	STA. 68+60.00 TO STA. 210+00.00


F.A. RTE.	SECTION	COUNTY	TOTAL SHEETS	SHEET NO.
*	23-00008-00-PV	MADISON	82	60
* MUN 0001 & MUN 0004		CONTRACT NO. 97874		
		ILLINOIS	FED. AID PROJECT	

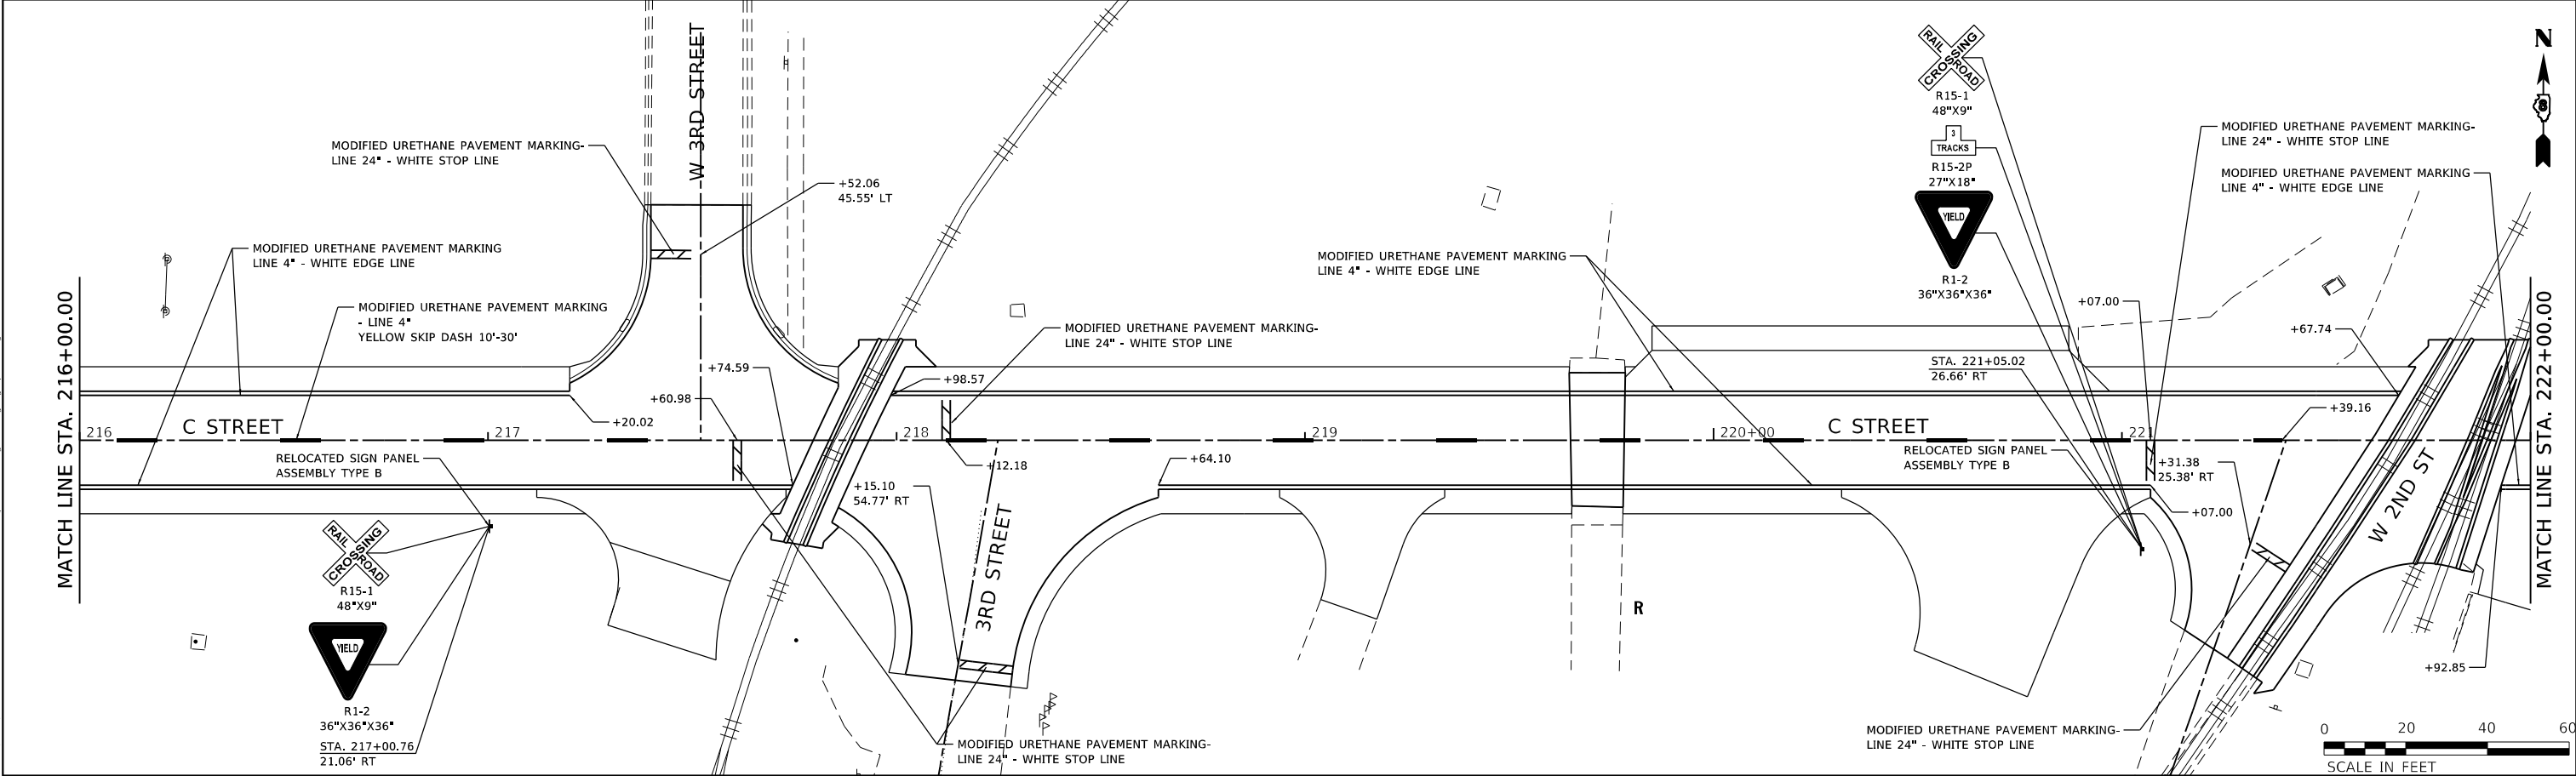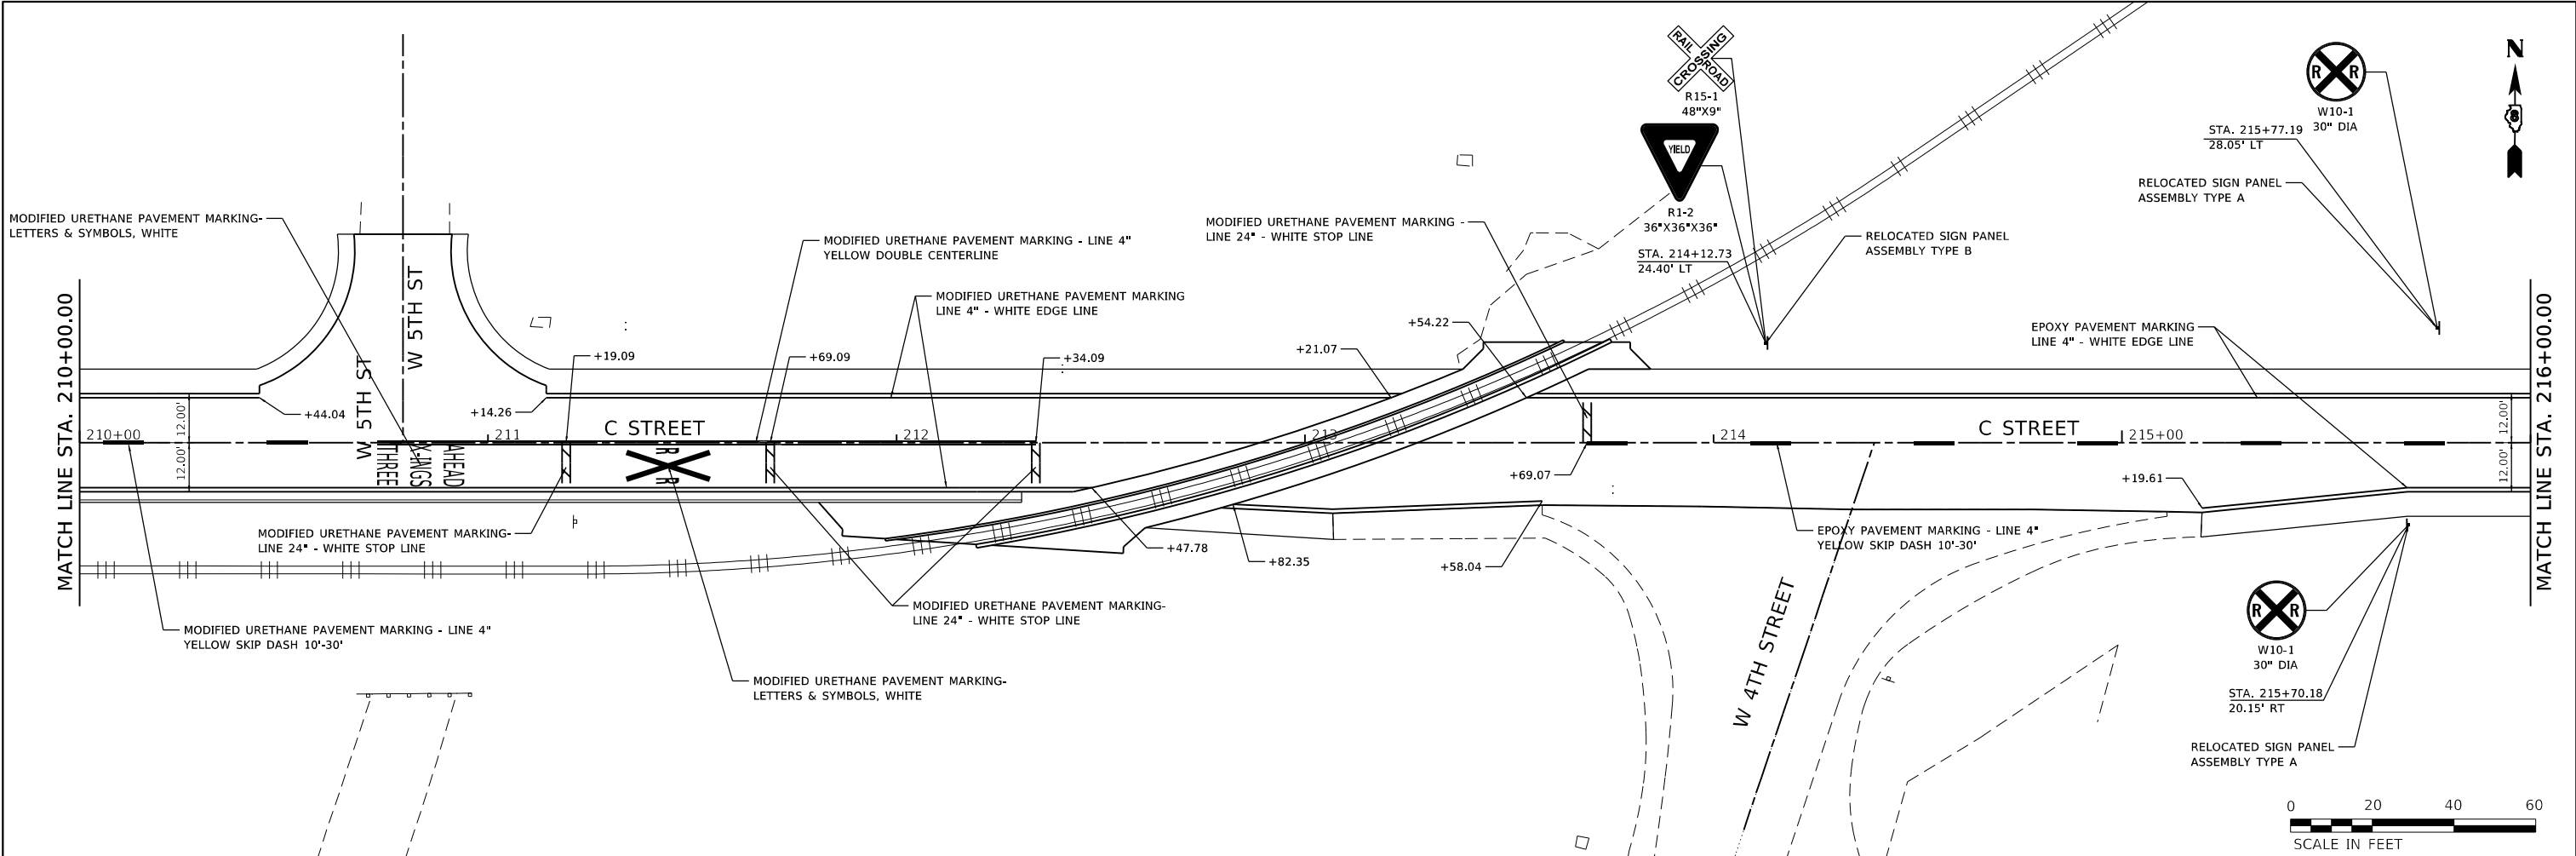

C AND 7TH STREETS RECONSTRUCTION AMERICA'S CENTRAL PORT				SIGNAGE AND PAVEMENT MARKING PLAN				F.A. RTE. SECTION COUNTY TOTAL SHEETS SHEET NO.			
SCALE: 1"=20'				SHEET 3 OF 4 SHEETS STA. 210+00 TO STA. 222+00.00				23-00008-00-PV MADISON 82 61			
DATE - 06/26/25				CONTRACT NO. 97874				ILLINOIS FED. AID PROJECT			

USER NAME = BSapkota	DESIGNED - BFK	REVISED -
DRAWN - ERM	REVIS	REVISED -
PLOT SCALE = 40.0000 ' / in.	CHECKED - BFK	REVISED -
PLOT DATE = 6/27/2025	DATE - 06/26/25	REVISED -

MODEL: Default
FILE NAME: P:\CERD\2024\241303 C and 7th Streets Reconstruction\pavement marking and signage plan 3.dgn
JUNEAU Job No. E241303

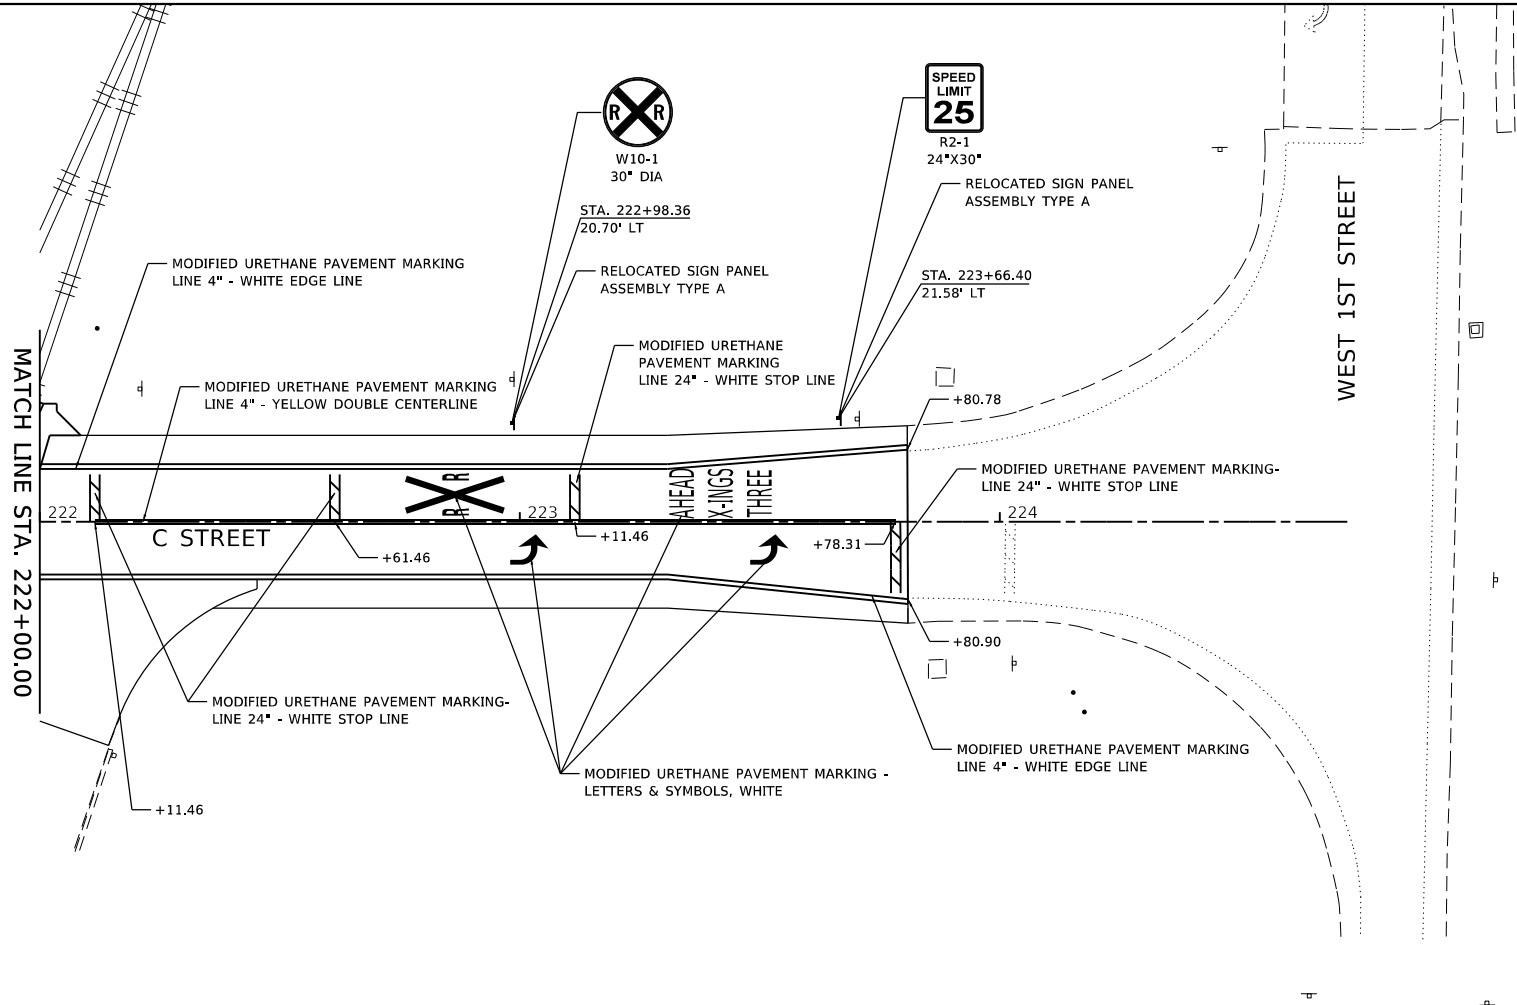




MODEL: Default
FILE NAME: P:\CBPD\2024\E241303 C and 7th Streets Reconstruction\point marking and signage plan 4.dgn

JUNEAU Job No. E241303	USER NAME = BSapkota	DESIGNED - BFK	REVISED -
		DRAWN - ERM	REVISED -
	PLOT SCALE = 40.0000 ' / in.	CHECKED - BFK	REVISED -
	PLOT DATE = 6/27/2025	DATE - 06/26/25	REVISED -




C AND 7TH STREETS RECONSTRUCTION
AMERICA'S CENTRAL PORT

SIGNAGE AND PAVEMENT MARKING PLAN			
SCALE: 1"=20'	SHEET 4	OF 4 SHEETS	STA. 222+00.00 TO STA.

F.A. RTE.	SECTION	COUNTY	TOTAL SHEETS	SHEET NO.
*	23-00008-00-PV	MADISON	82	62
	* MUN 0001 & MUN 0004	CONTRACT NO. 97874		
	ILLINOIS	FED. AID PROJECT		

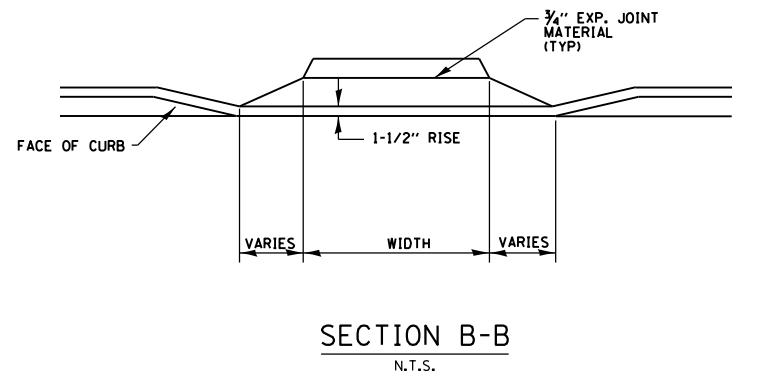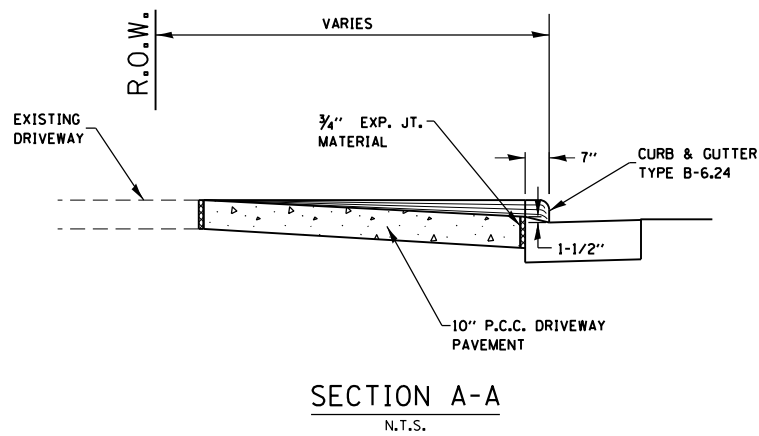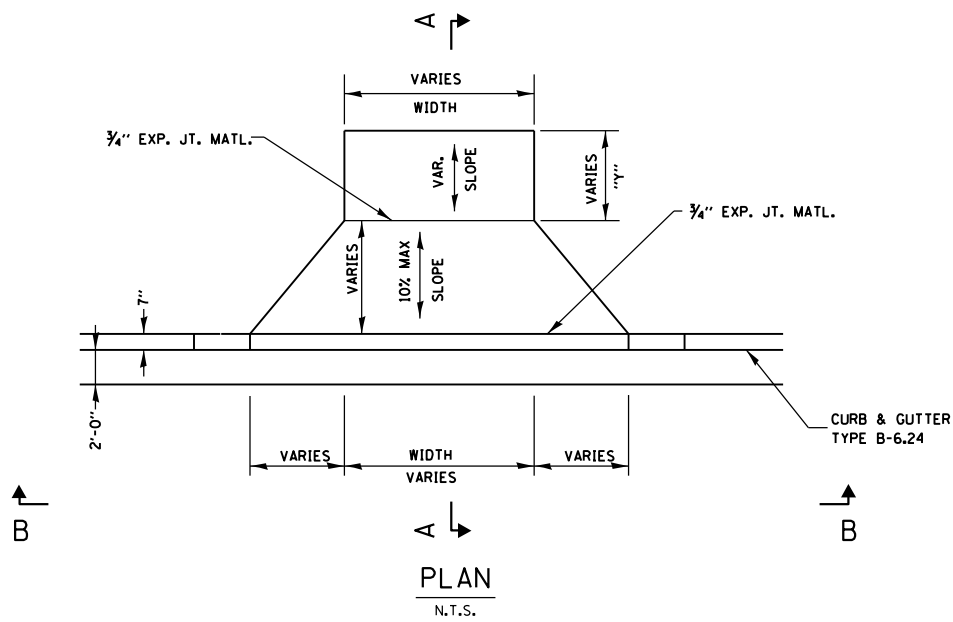

ENTRANCE DETAIL
WITHOUT ADJACENT SIDEWALK
N.T.S.

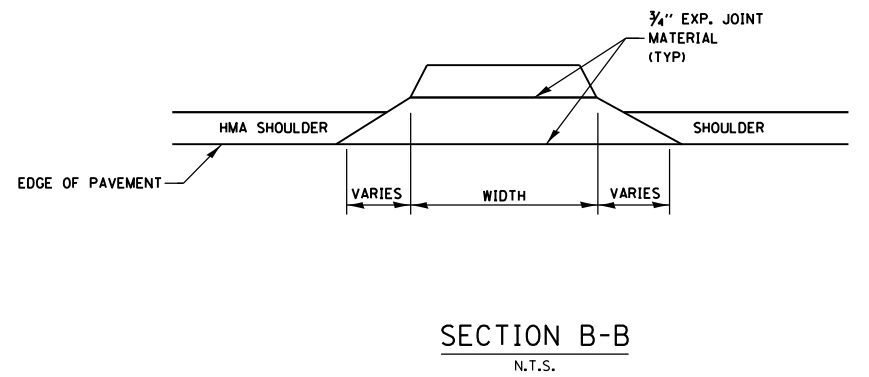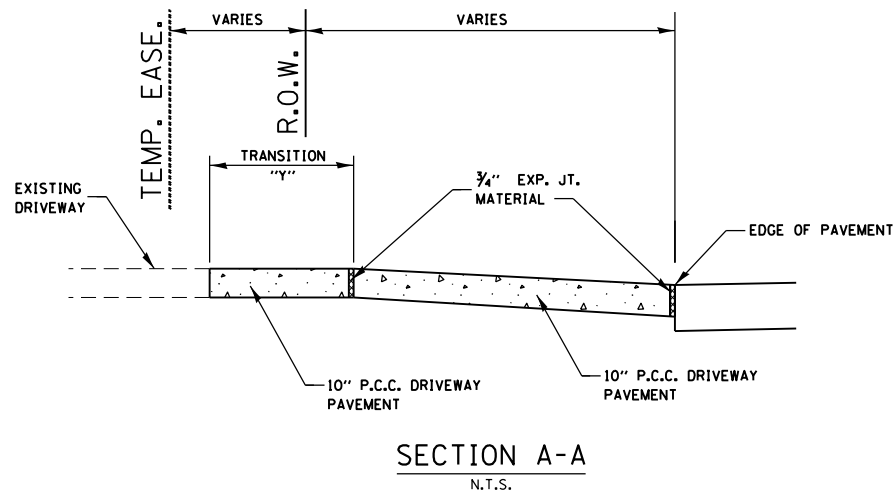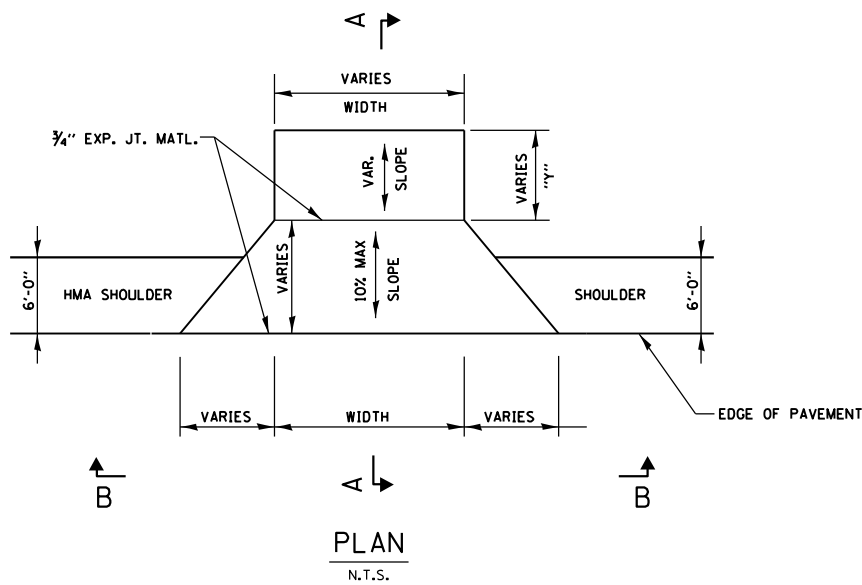

DRIVEWAY ENTRANCE DETAIL
WITH ADJACENT SHOULDERS
N.T.S.

MODEL: Default
FILE NAME: P:\CERD\2024\241303 C and 7th Streets Reconstruction\Entrance detail 01 C and 7th.dgn
JUNEAU Job No. E241303


USER NAME = BSapkota	DESIGNED - BFK	REVISED -
	DRAWN - ERM	REVISED -
PLOT SCALE = 40.0000' / in.	CHECKED - BFK	REVISED -
PLOT DATE = 6/27/2025	DATE - 06/26/25	REVISED -

C AND 7TH STREETS RECONSTRUCTION
AMERICA'S CENTRAL PORT


ENTRANCE DETAILS

SCALE: NTS SHEET 1 OF 1 SHEETS STA. TO STA.

F.A. RTE.	SECTION	COUNTY	TOTAL SHEETS	SHEET NO.
*	23-00008-00-PV	MADISON	82	63
	* MUN 0001 & MUN 0004	CONTRACT NO. 97874		
	ILLINOIS	FED. AID PROJECT		

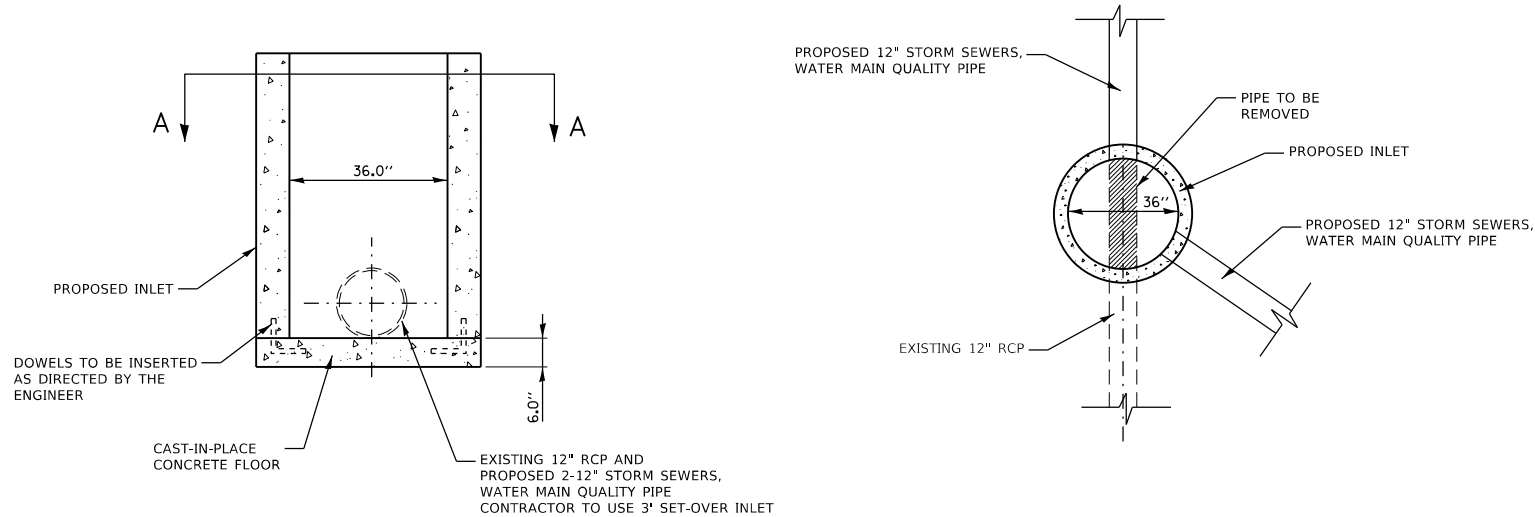


SIDE VIEW
N.T.S.

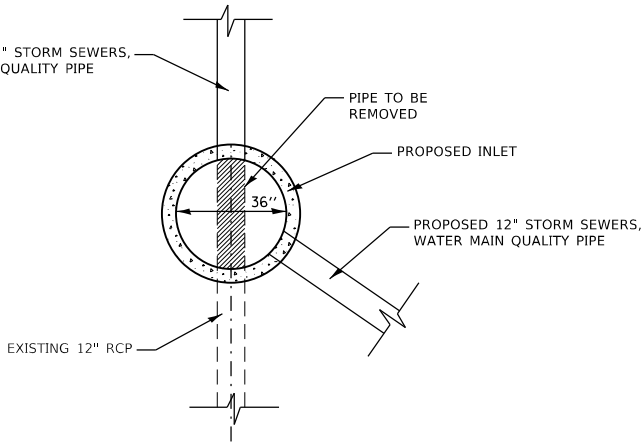


SECTION A-A
N.T.S.

INLETS, SPECIAL, NO. 2 SET OVER
N.T.S.
STA. 76+59.43 - 24.70' LT

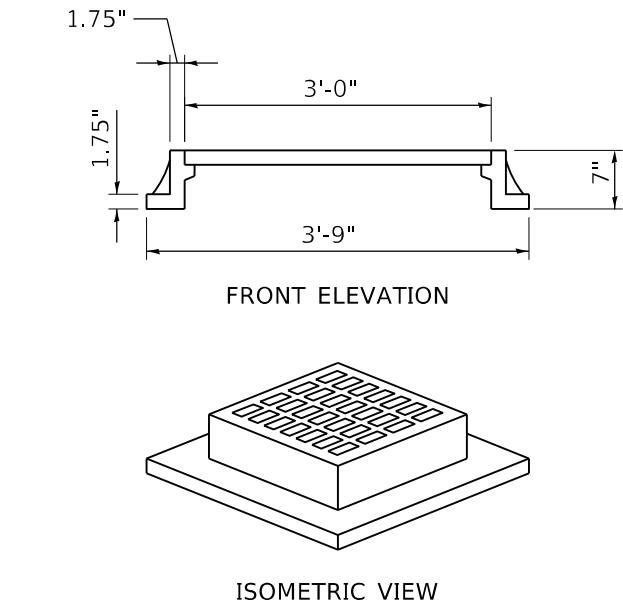


HEAVY DUTY FRAME AND GRATE (SPECIAL) DETAIL
N.T.S.


NOTES:
REINFORCING BARS, CLASS "PC" CONCRETE, CAST IRON RING AND COVER, HEAVY-DUTY FRAME AND GRATE ALONG WITH ALL MATERIAL AND LABOR SHALL BE INCLUDED IN THE UNIT PRICE BID FOR "INLETS TO BE ADJUSTED WITH NEW FRAME AND GRATE (SPECIAL)" COMPLETE AND IN PLACE.

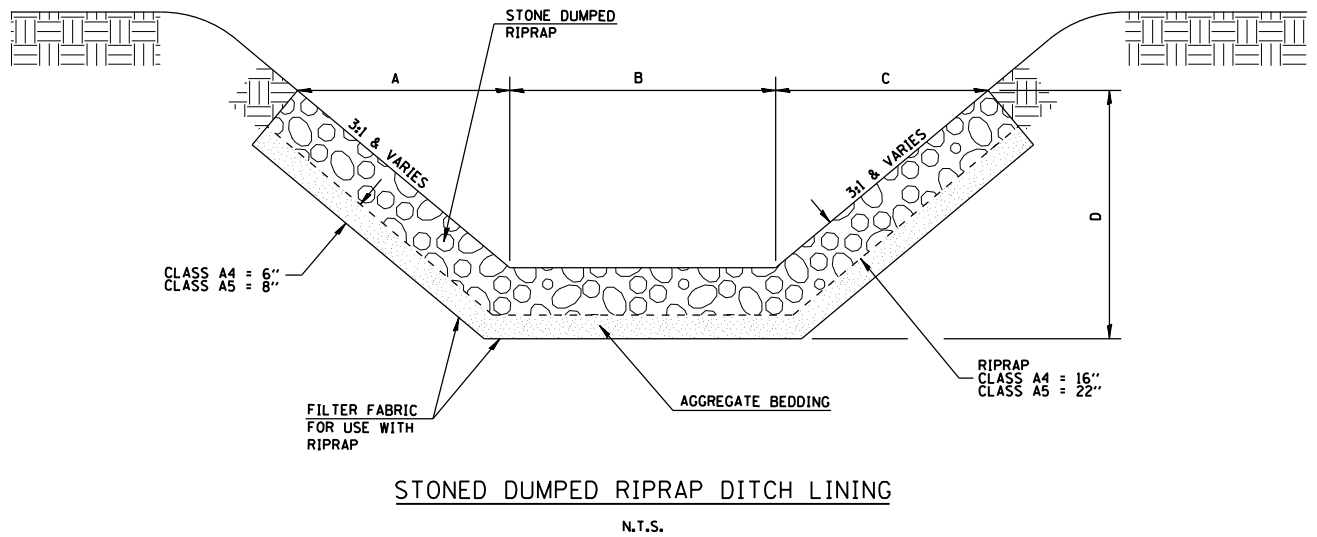

STONED DUMPED RIPRAP DITCH LINING
N.T.S.

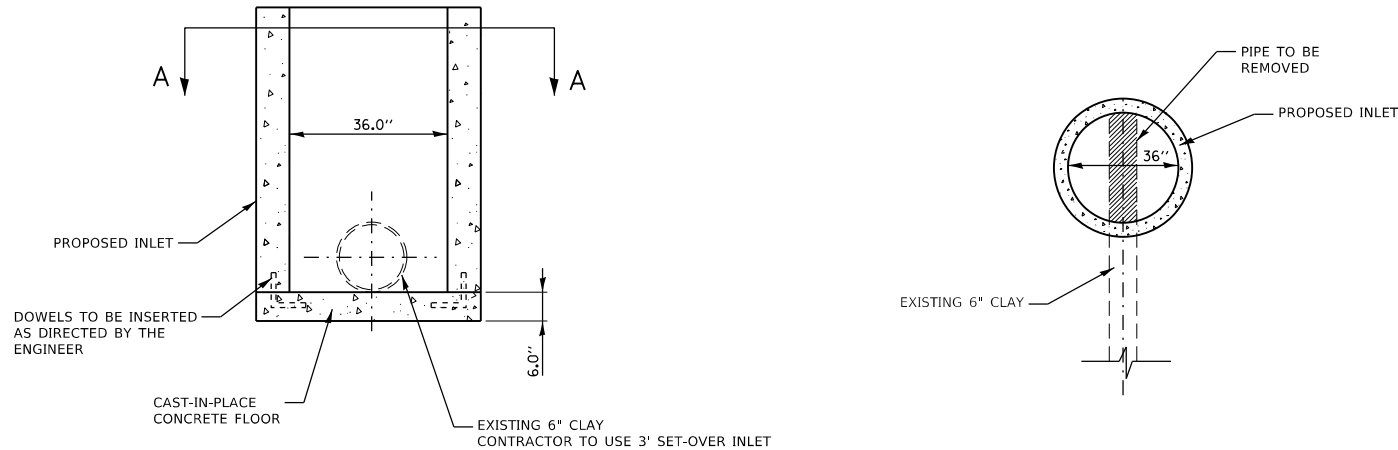


SIDE VIEW
N.T.S.

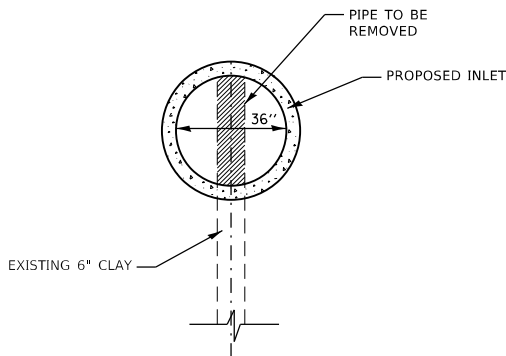

SECTION A-A
N.T.S.

INLETS, SPECIAL, NO. 2 SET OVER
N.T.S.
STA. 217+25.76 - 30.54' LT
STA. 217+91.31 - 43.76' LT

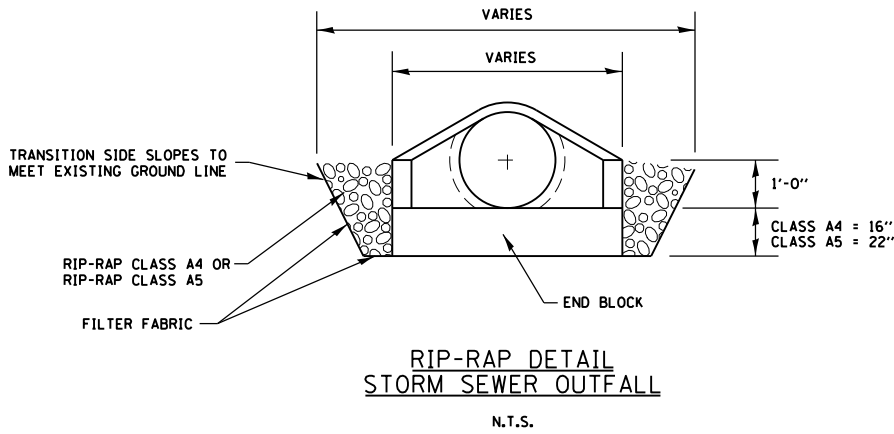

RIP-RAP DETAIL
STORM SEWER OUTFALL
N.T.S.


C AND 7TH STREETS RECONSTRUCTION
AMERICA'S CENTRAL PORT

MISCELLANEOUS DETAILS

F.A. RTE.	SECTION	COUNTY	TOTAL SHEETS	SHEET NO.
*	23-00008-00-PV	MADISON	82	64
* MUN 0001 & MUN 0004 CONTRACT NO. 97874				
ILLINOIS FED. AID PROJECT				


SCALE: NTS SHEET 1 OF 2 SHEETS STA. TO STA.

USER NAME = BSapkota	DESIGNED - BFK	REVISED -
	DRAWN - ERM	REVISED -
PLOT SCALE = 40.0000 ' / in.	CHECKED - BFK	REVISED -
PLOT DATE = 6/30/2025	DATE - 06/26/25	REVISED -

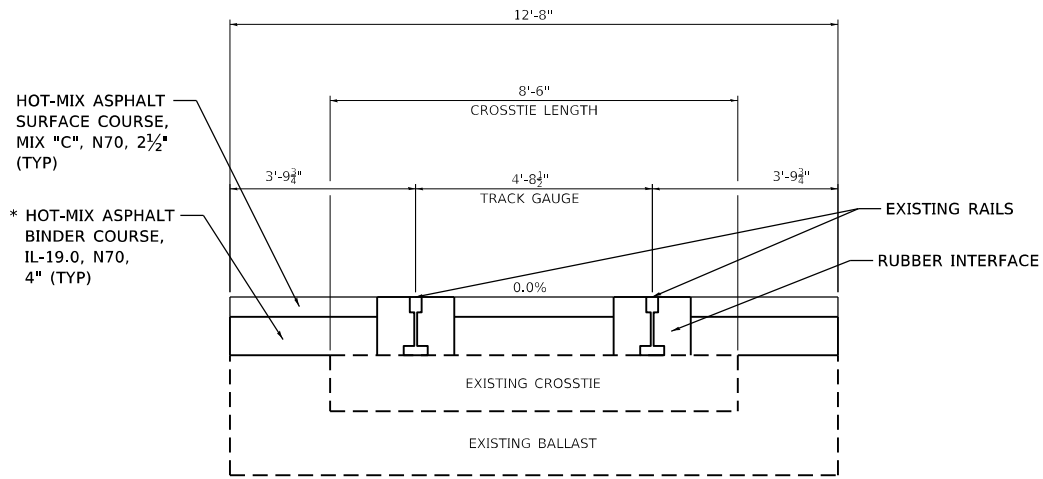

NOTE: EDGES OF HOT-MIX ASPHALT SHALL SLOPE DOWN AT A 3:1 SLOPE FROM THE END OF THE CROSSING SURFACE

RAIL ROAD CROSSING DETAIL
N.T.S.

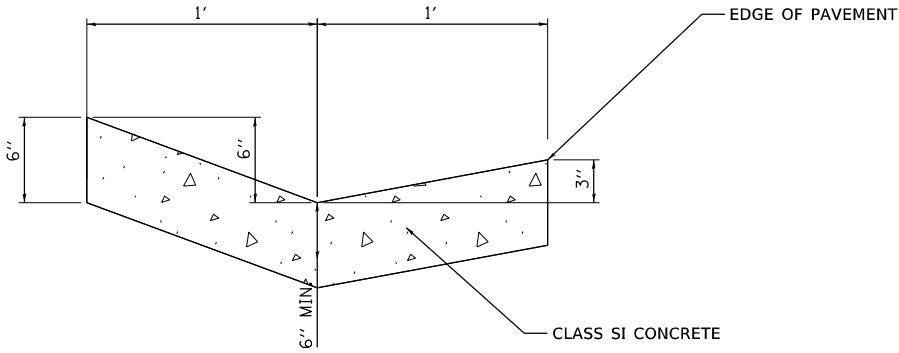

CONCRETE GUTTER (SPECIAL)
N.T.S.

MODEL: Default
FILE NAME: P:\CERPD\2024\E241303 C and 7th Streets Reconstruction\Misc Details C and 7th Street.dgn
JUNEAU Job No. E241303

USER NAME = BSapkota	DESIGNED - BFK	REVISED -
	DRAWN - ERM	REVISED -
PLOT SCALE = 40.0000 ' / in.	CHECKED - BFK	REVISED -
PLOT DATE = 6/27/2025	DATE - 06/26/25	REVISED -

**C AND 7TH STREETS RECONSTRUCTION
AMERICA'S CENTRAL PORT**

MISCELLANEOUS DETAILS


SCALE: NTS SHEET 2 OF 2 SHEETS STA. TO STA.

F.A. RTE.	SECTION	COUNTY	TOTAL SHEETS	SHEET NO.
*	23-00008-00-PV	MADISON	82	65
	* MUN 0001 & MUN 0004	CONTRACT NO. 97874		
	ILLINOIS	FED. AID PROJECT		

FINAL SURVEY NOTE BOOK NO.	SURVEYED PLOTTED TEMPLATE AREAS CHECKED	BY	DATE

ORIGINAL SURVEY NOTE BOOK NO.	SURVEYED PLOTTED TEMPLATE AREAS CHECKED	BY	DATE


MODEL Default
FILE NAME: P:\CPRD\2024\E241303 C and 7th Streets Reconstruction.dwg
PLOT DATE = 7/9/2025

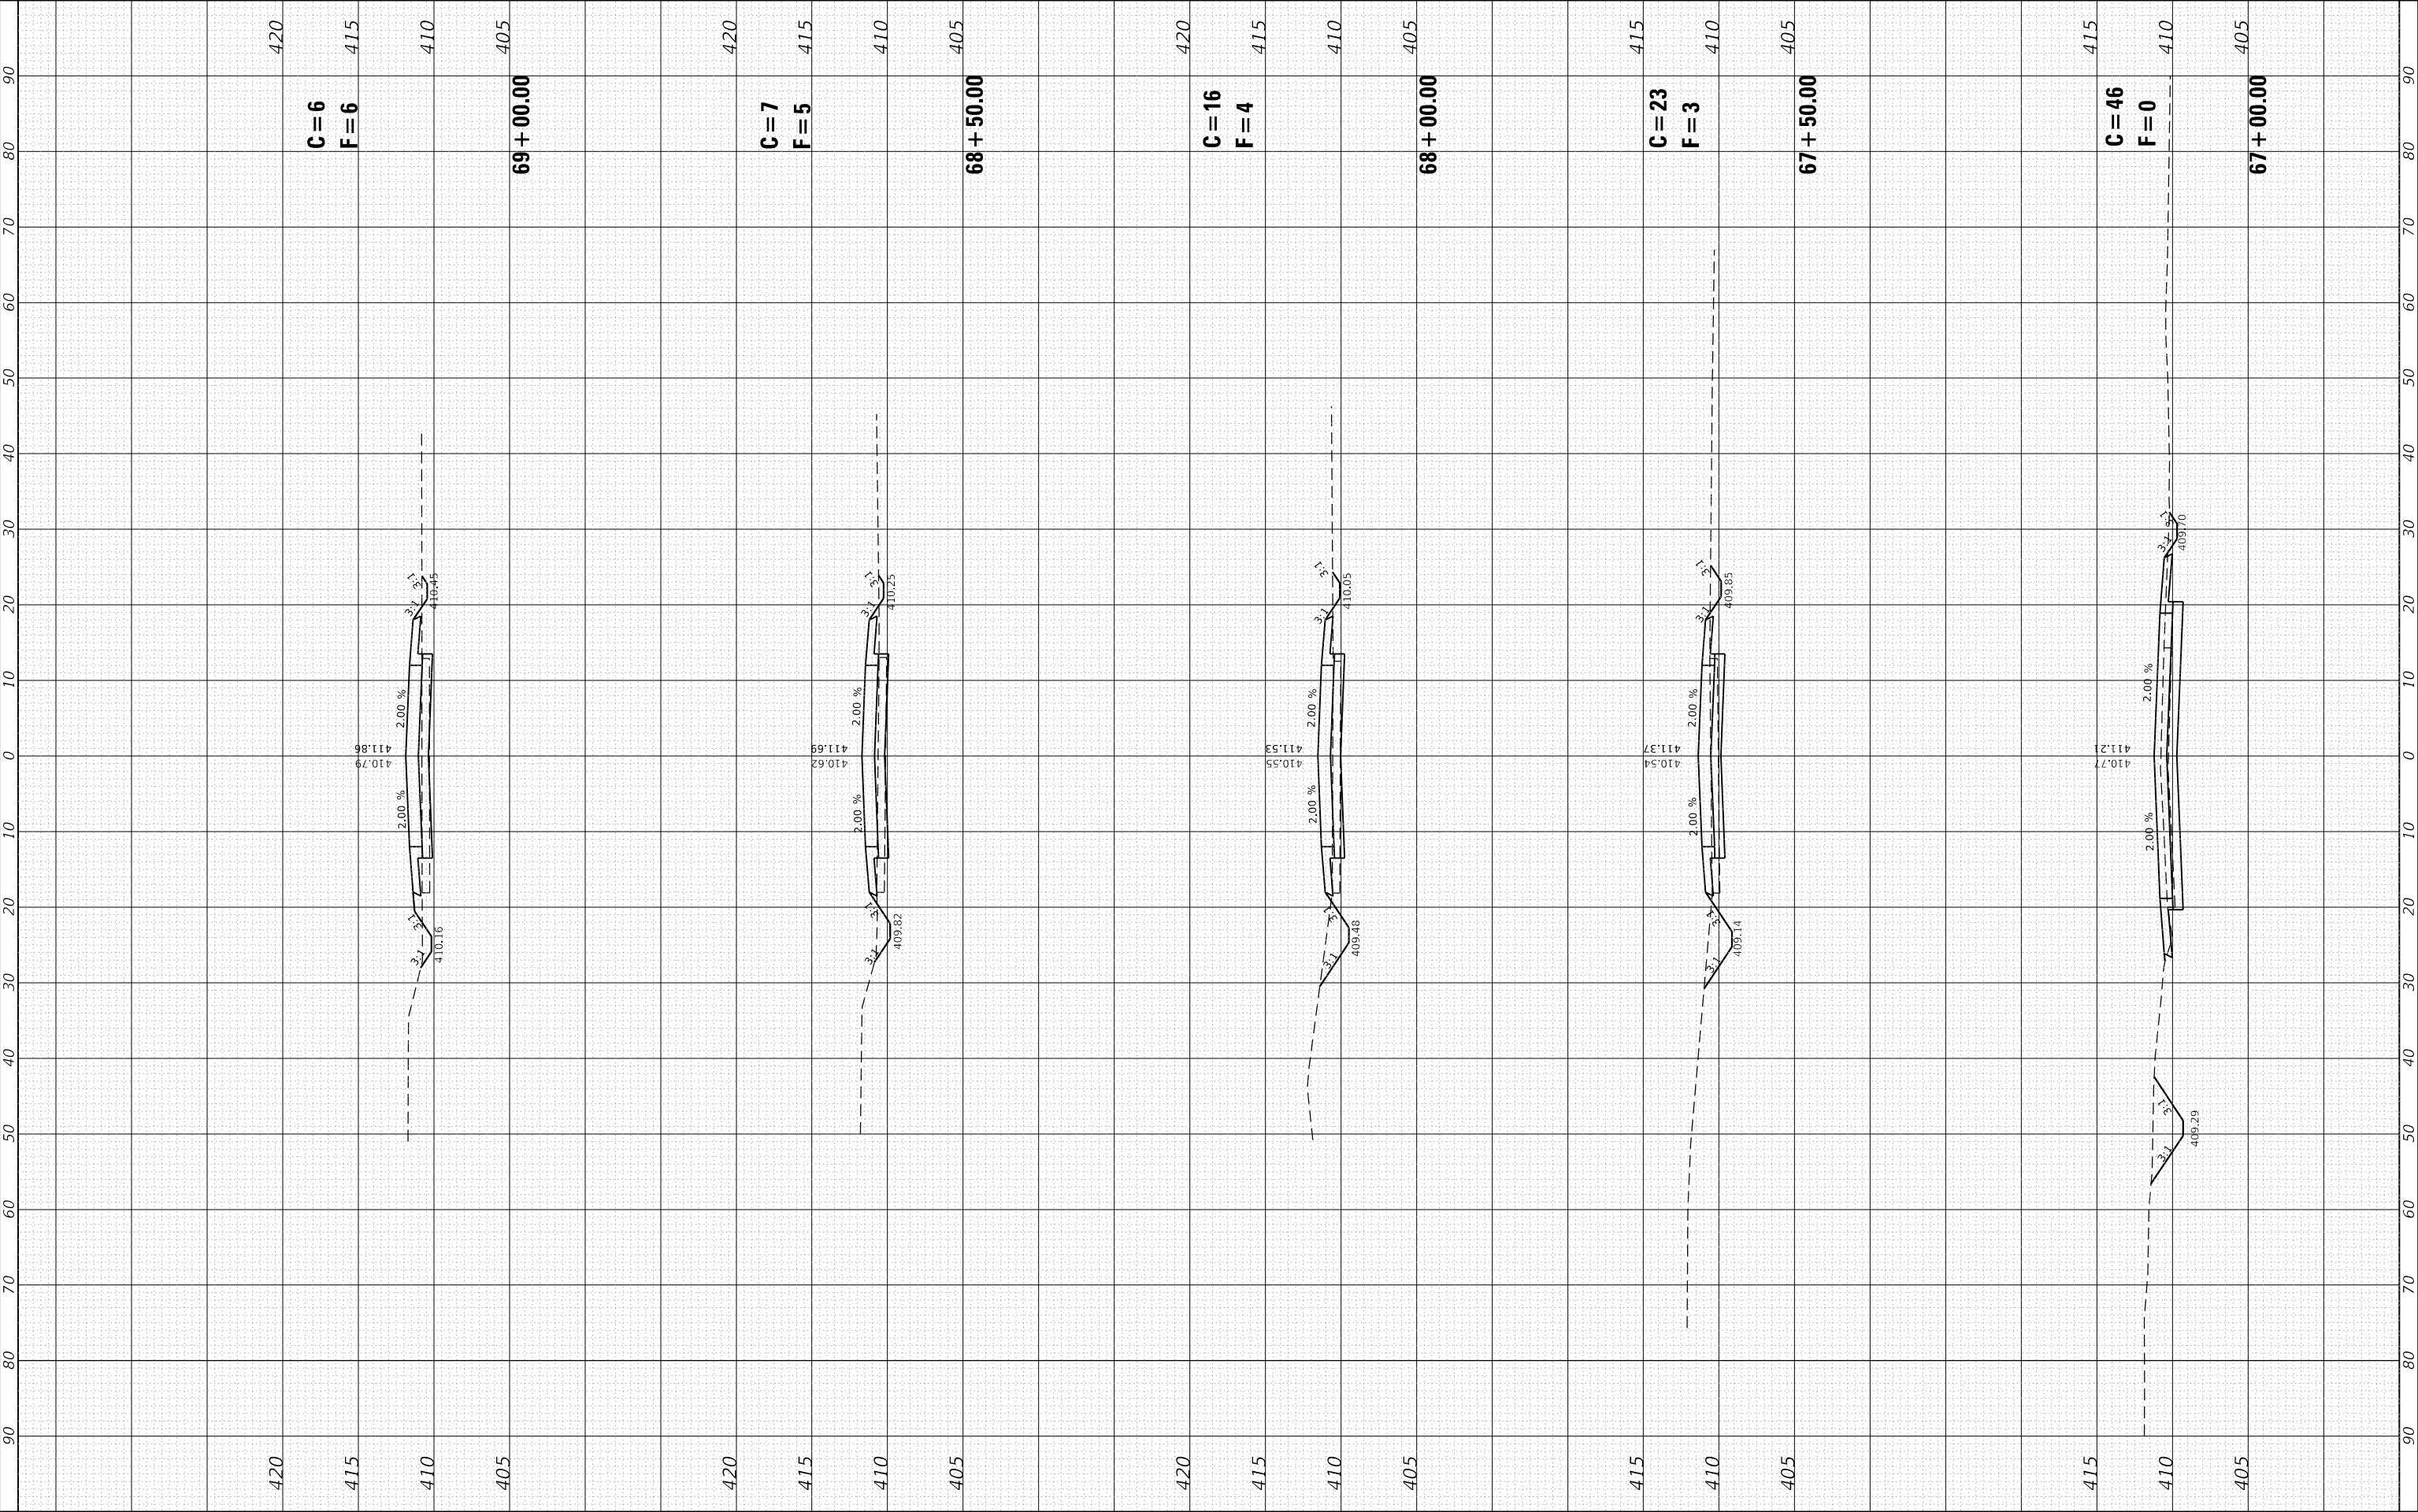

JUNEAU Job No. E241303	USER NAME = EMolina		DESIGNED - BFK	REVISED -	C AND 7TH STREETS RECONSTRUCTION AMERICA'S CENTRAL PORT	7TH STREET CROSS SECTIONS		F.A. RTE.	SECTION	COUNTY	TOTAL SHEETS	SHEET NO.
	PLOT SCALE = 20.0000 ' / in.		DRAWN - ERM	REVISED -		SCALE: 1"=10'H/5'V		*	23-00008-00-PV	MADISON	82	66
	PLOT DATE = 7/9/2025		CHECKED - BFK	REVISED -		SHEET 1 OF 6 SHEETS		* MUN 0001 & MUN 0004				
			DATE - 06/26/25	REVISED -		STA. 66+00.00 TO STA. 69+00.00		ILLINOIS FED. AID PROJECT				

FINAL SURVEY NOTE BOOK NO.	SURVEYED PLOTTED AREAS CHECKED	BY	DATE

ORIGINAL SURVEY NOTE BOOK NO.	SURVEYED PLOTTED AREAS CHECKED	BY	DATE

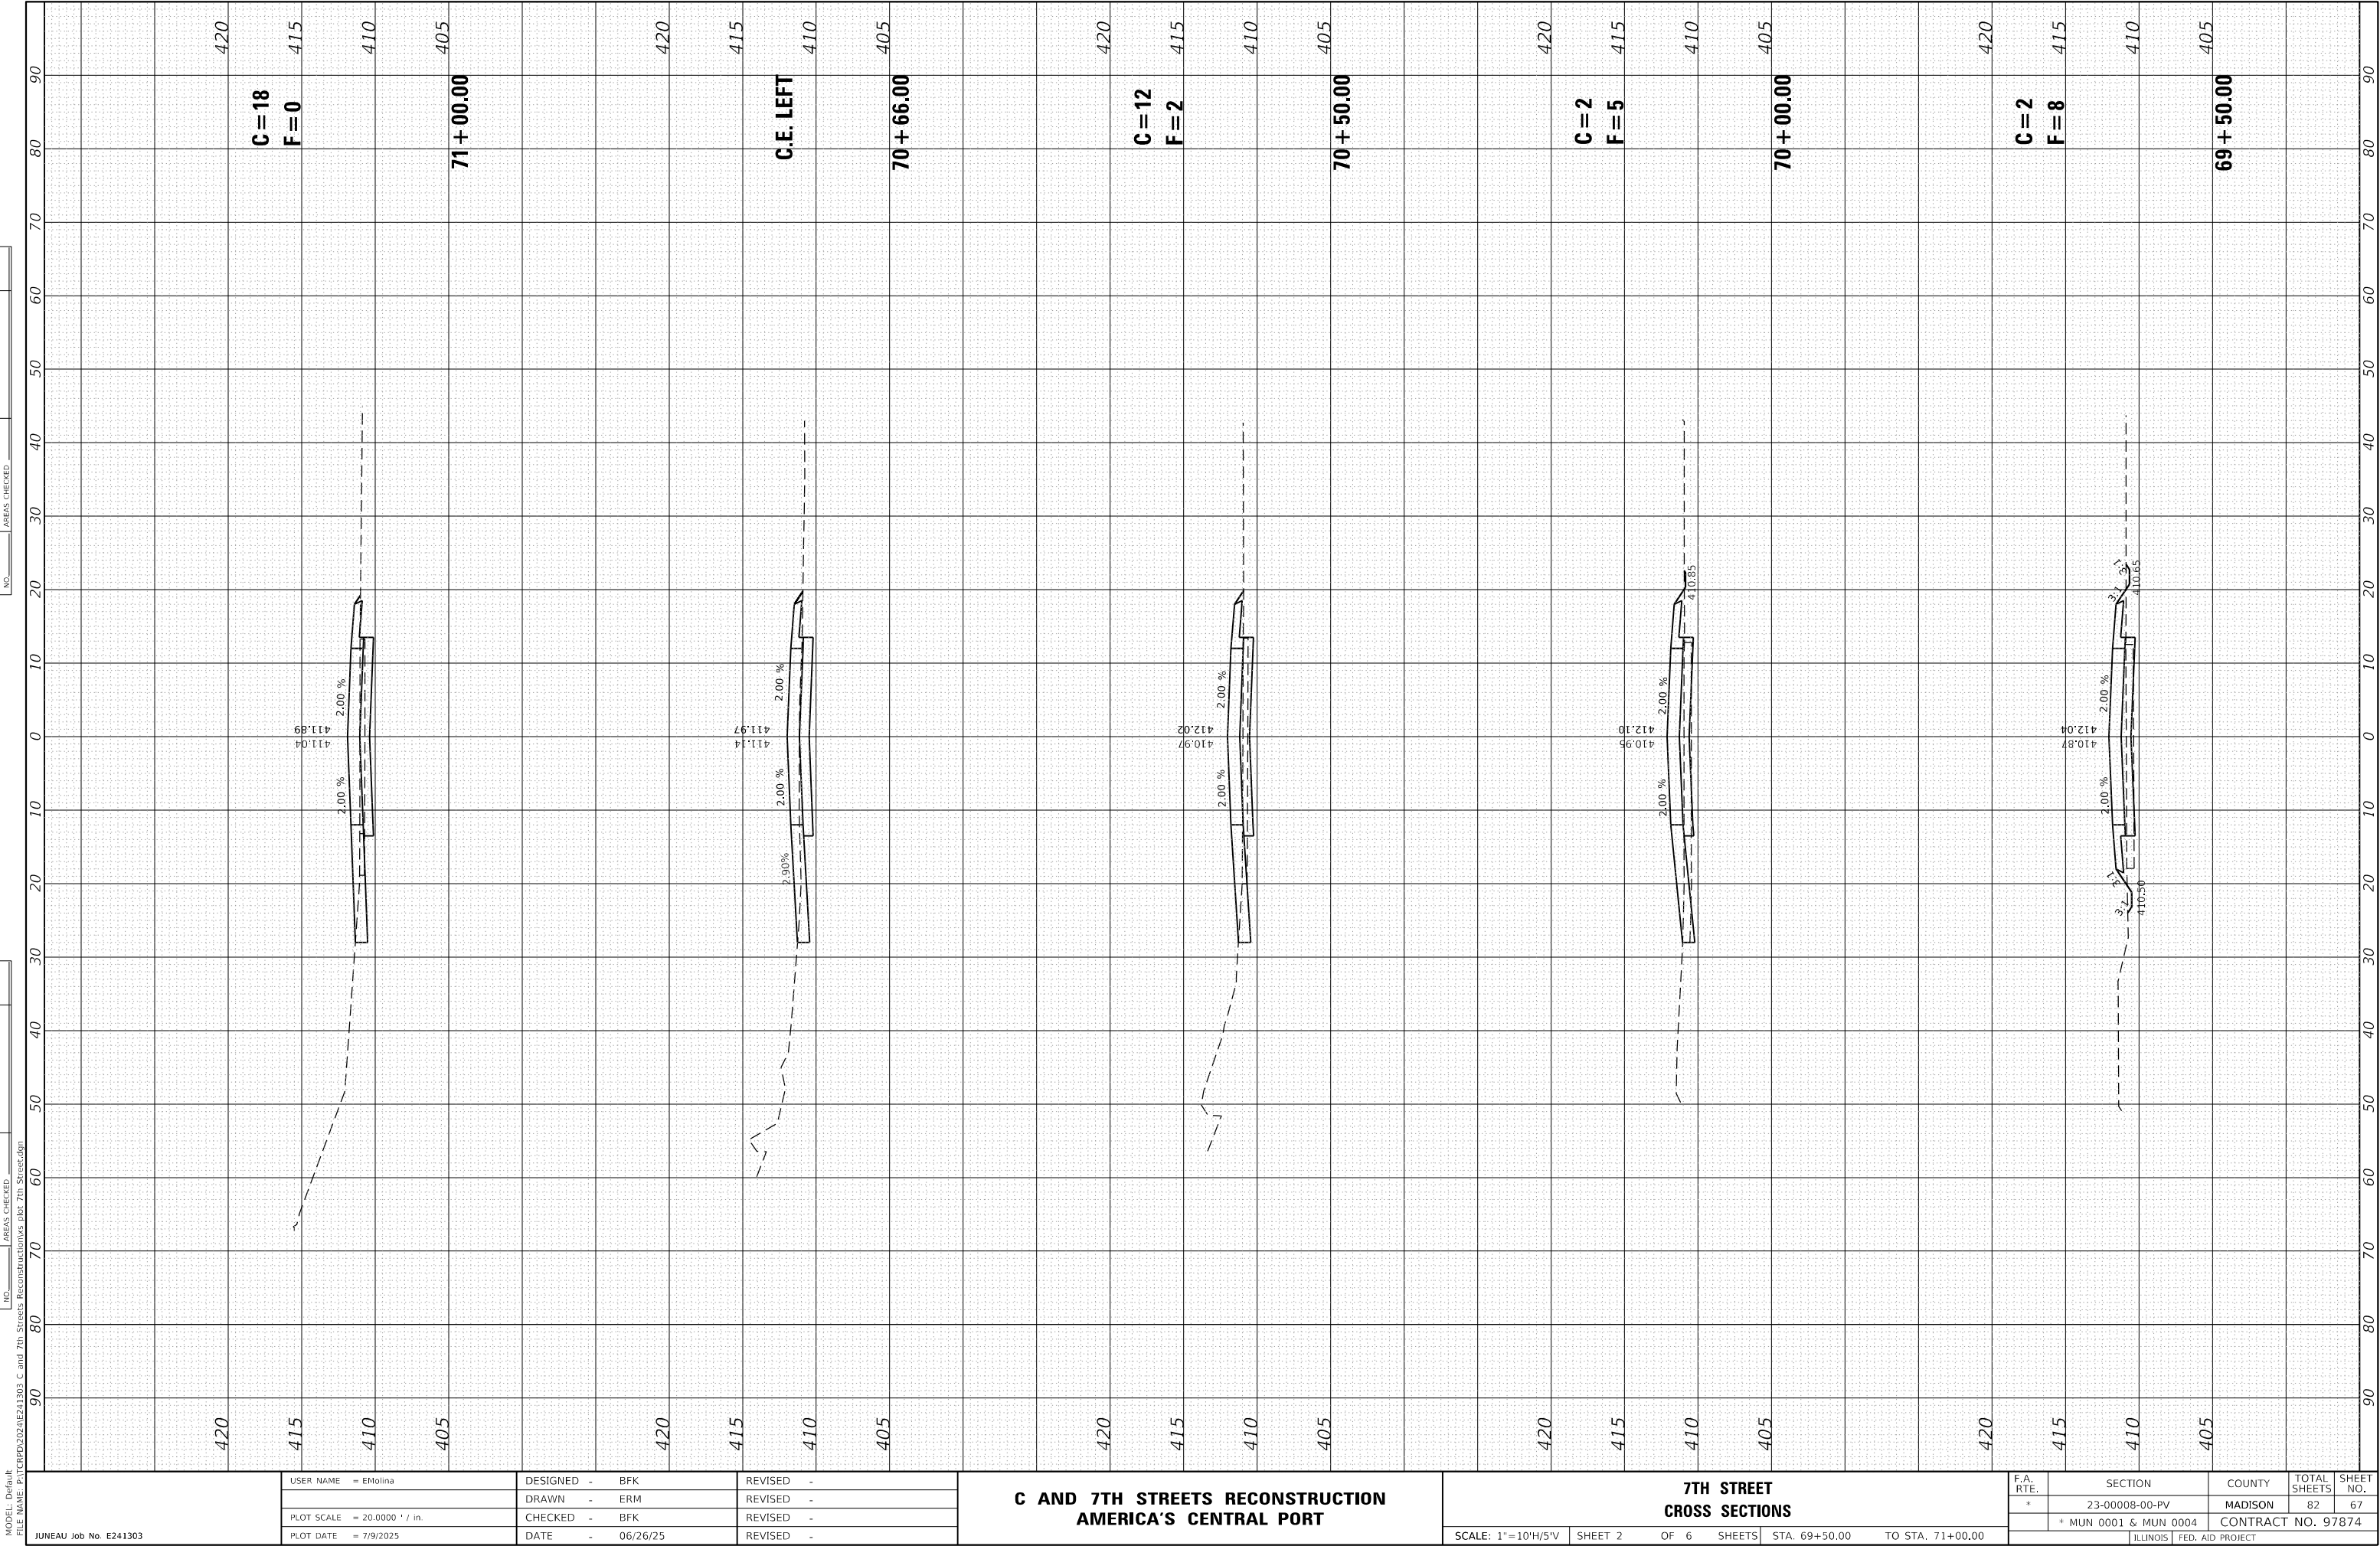


FINAL SURVEY	SURVEYED _____	BY _____	DATE _____
	PLOTTED _____		
NOTE BOOK	TEMPLATE _____		
	AREAS _____		
NO. _____	AREAS CHECKED _____		

ORIGINAL SURVEY	SURVEYED _____	BY _____	DATE _____
	PLOTTED _____		
	TEMPLATE _____		
	AREAS _____		
NOTE BOOK	AREAS CHECKED _____		
	NO. _____		

MODEL: Default

NO.	AREAS CHECKED
FILE NAME: P:\TCRPD\2024\E241303 C and 7th Streets Reconstruction\1x5 plot 7th Street.dgn	

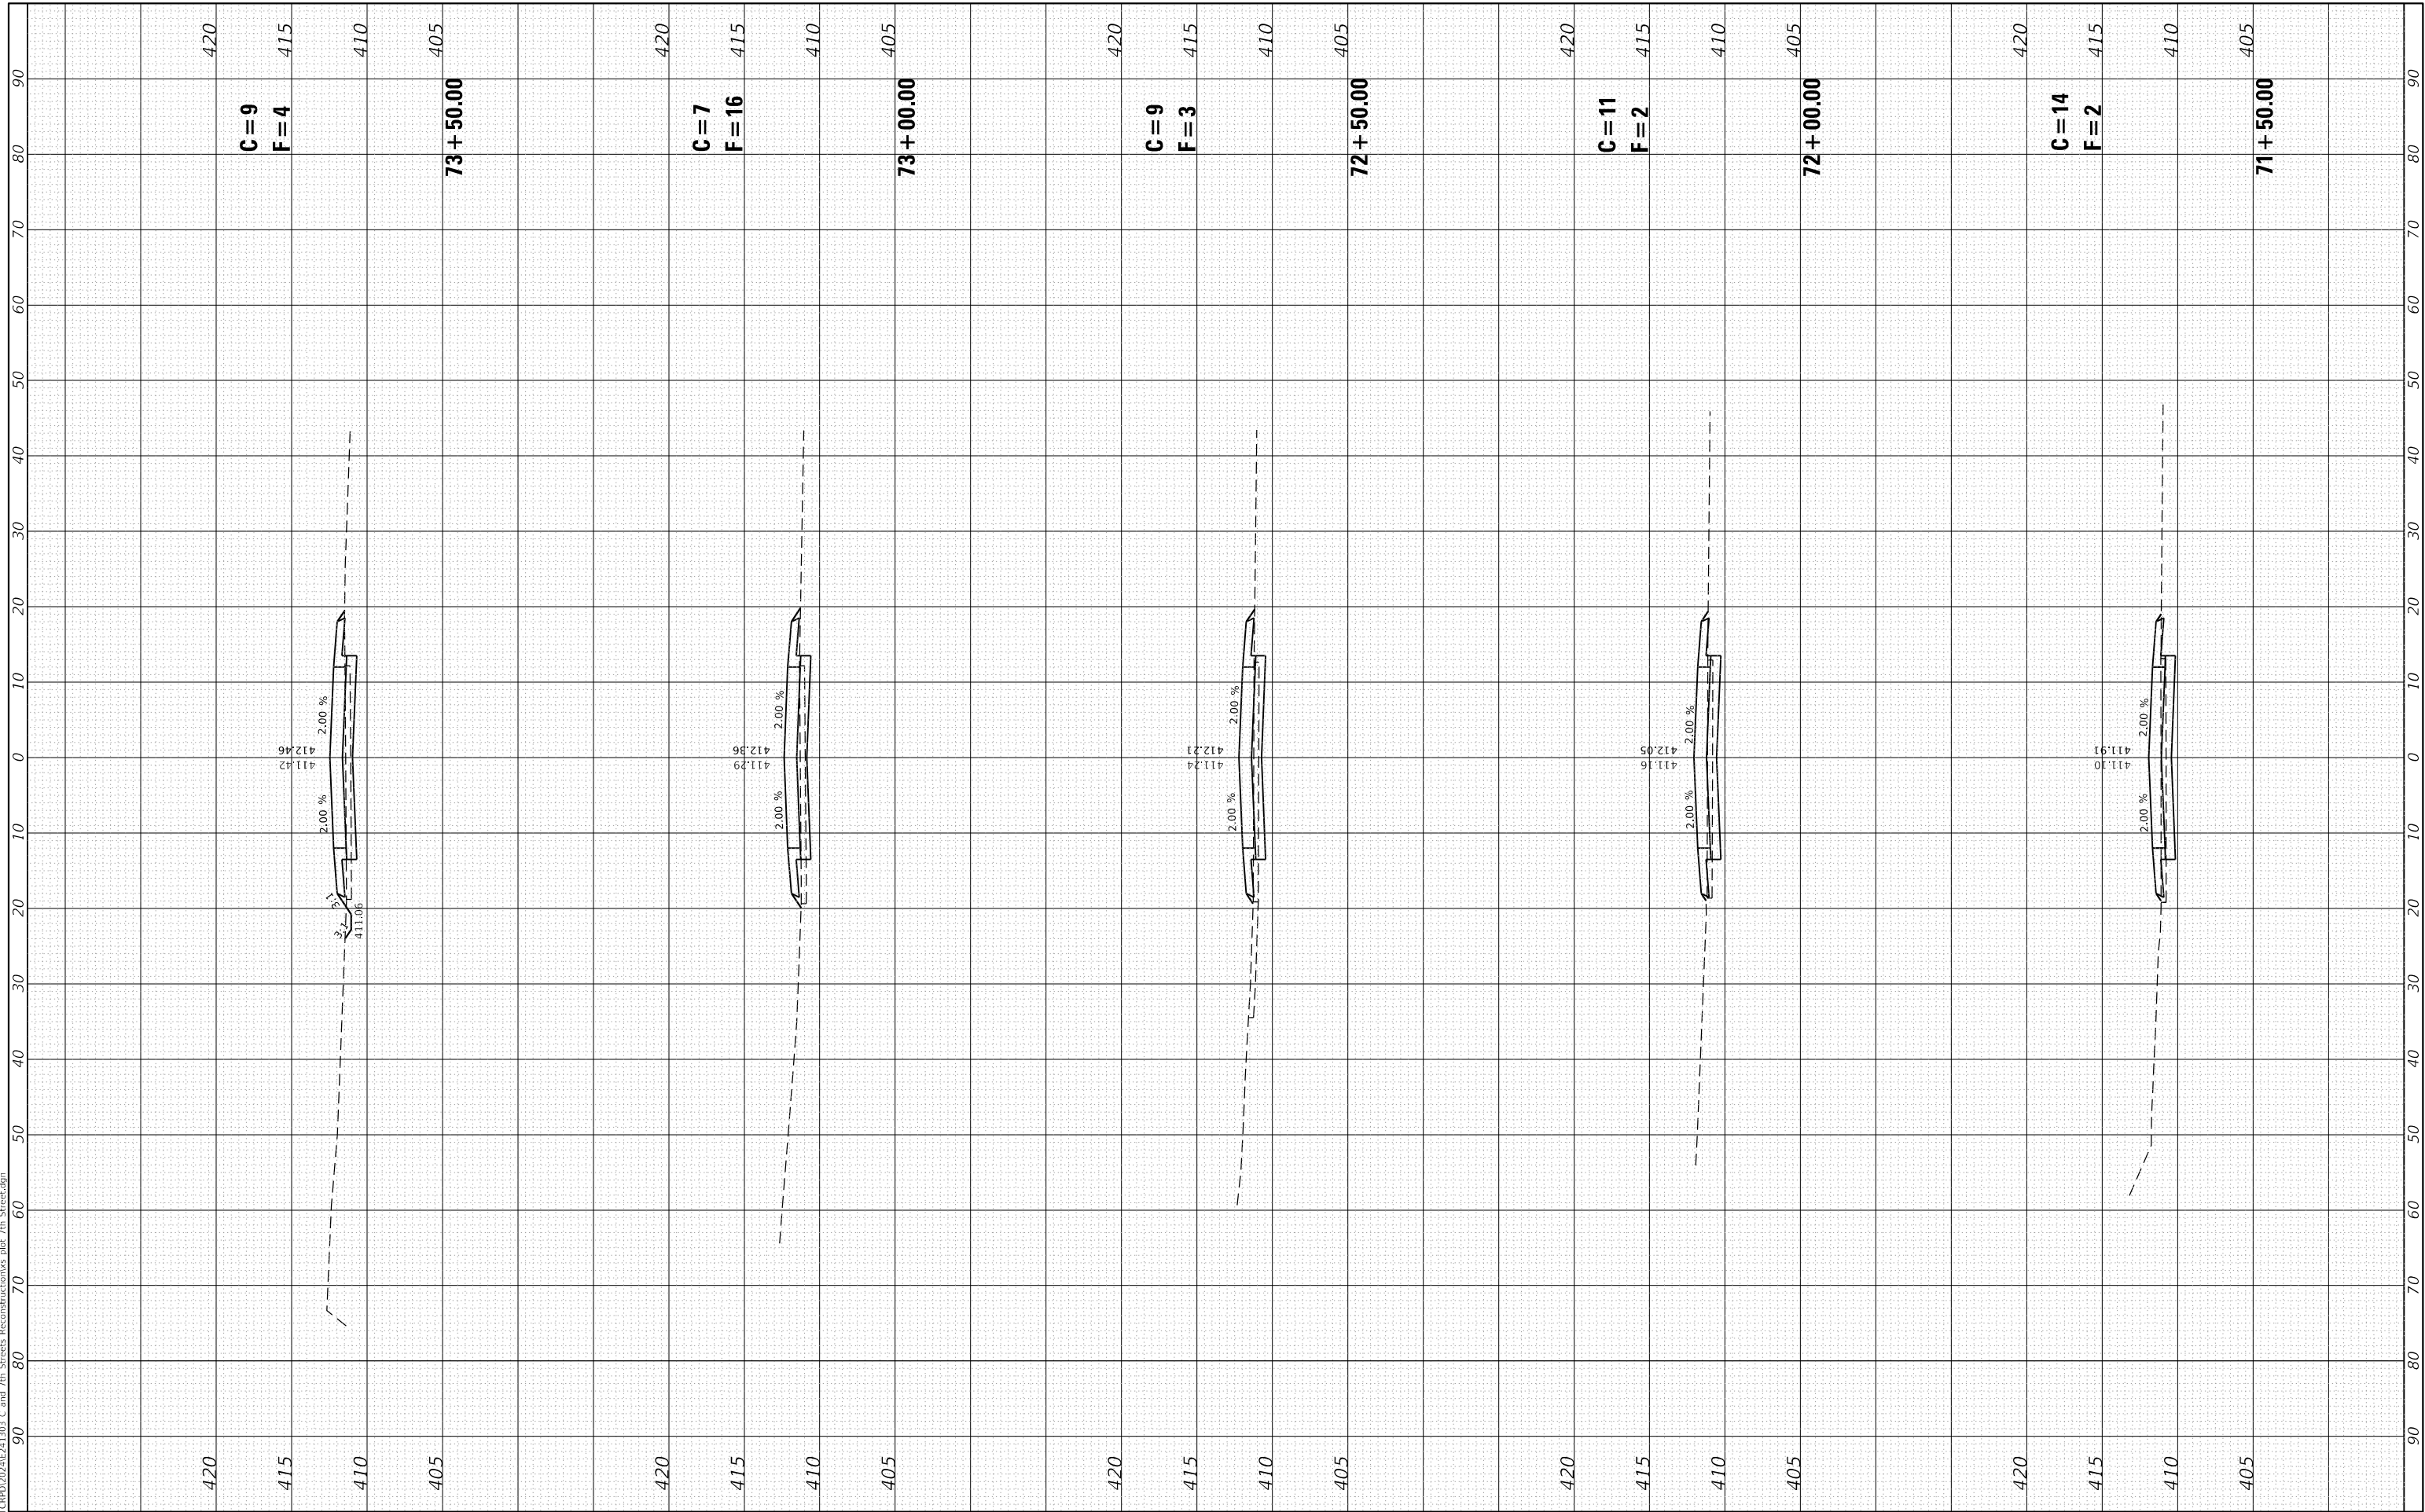


FILE NAME: JUNEAU Job No. E241303	USER NAME = EMolina	DESIGNED - BFK	REVISED -	C AND 7TH STREETS RECONSTRUCTION AMERICA'S CENTRAL PORT	7TH STREET CROSS SECTIONS					F.A. RTE.	SECTION	COUNTY	TOTAL SHEETS	SHEET NO.
		DRAWN - ERM	REVISED -							*	23-00008-00-PV	MADISON	82	68
	PLOT SCALE = 20.0000' / in.	CHECKED - BFK	REVISED -			* MUN 0001 & MUN 0004	CONTRACT NO. 97874							
	PLOT DATE = 7/9/2025	DATE - 06/26/25	REVISED -		SCALE: 1"=10'H/5'V	SHEET 3	OF 6 SHEETS	STA. 71+50.00 TO STA. 73+50.00			ILLINOIS	FED. AID PROJECT		

FINAL SURVEY NOTE BOOK NO.	SURVEYED PLOTTED TEMPLATE AREAS CHECKED	BY	DATE

ORIGINAL SURVEY NOTE BOOK NO.	SURVEYED PLOTTED TEMPLATE AREAS CHECKED	BY	DATE

MODEL Default
FILE NAME: P:\CADD\2024\241303 C and 7th Streets Reconstruction.dgn
JUNEAU Job No. E241303

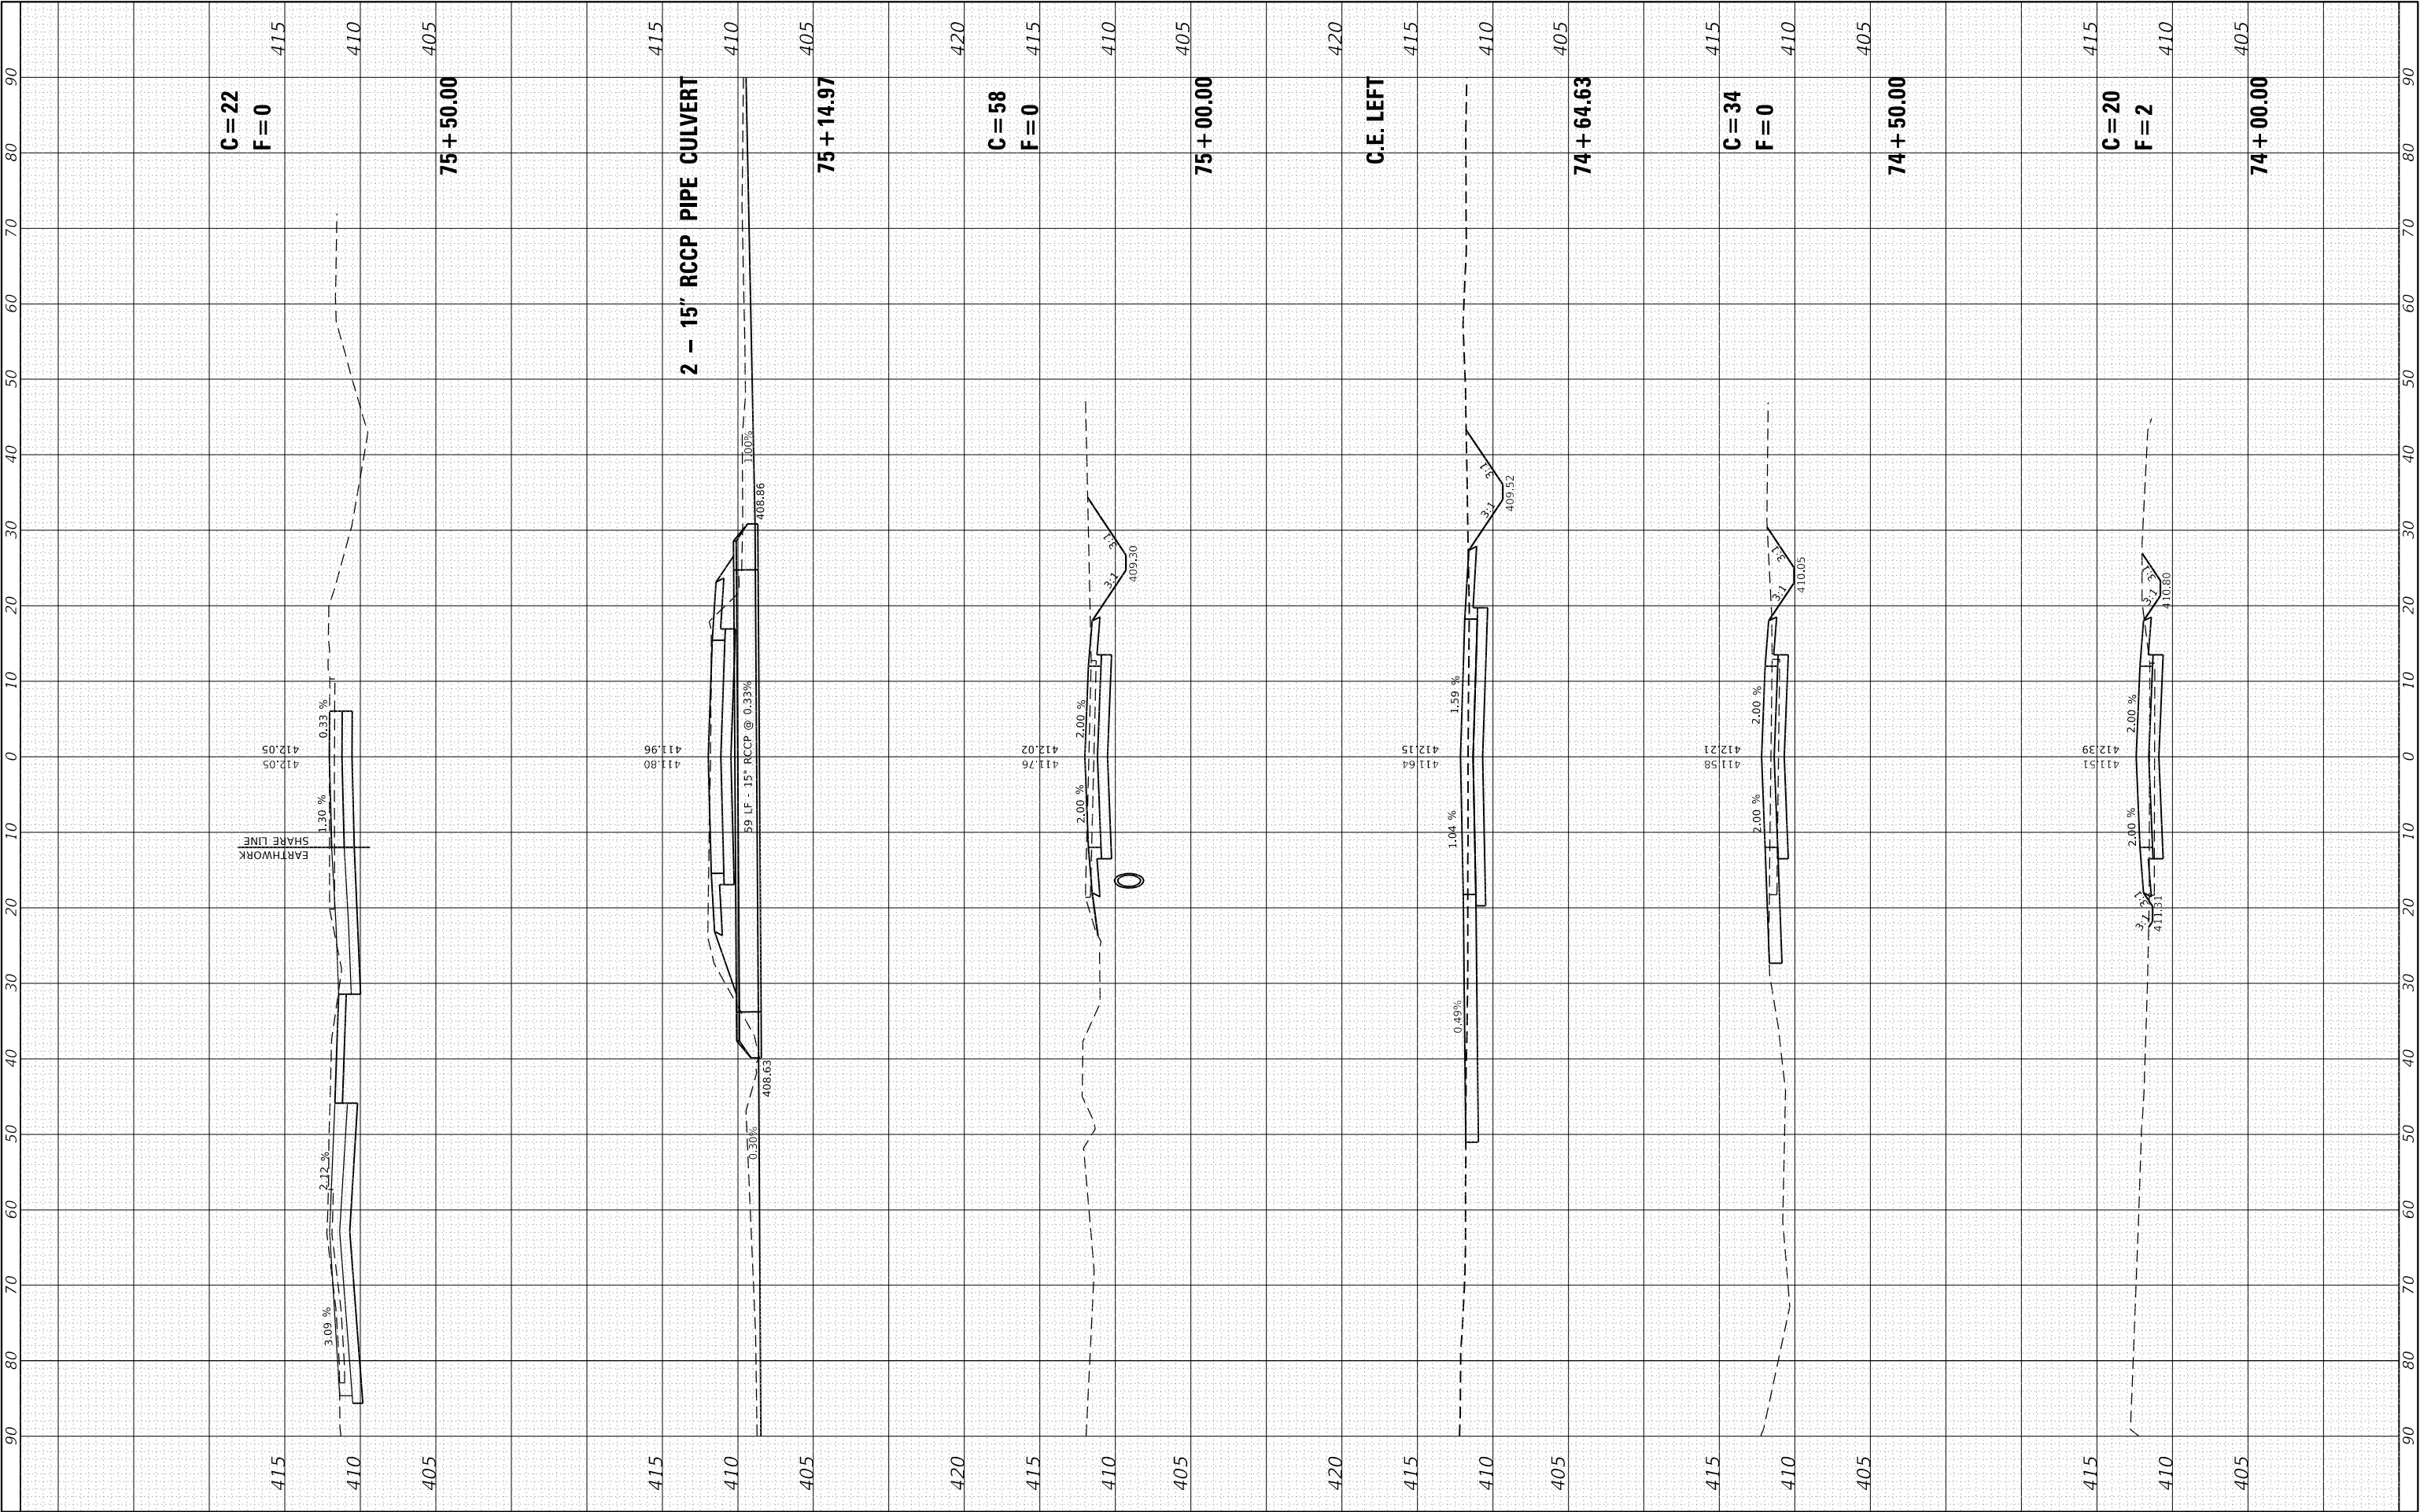

JUNEAU Job No. E241303	USER NAME = EMolina	DESIGNED - BFK	REVISED -	C AND 7TH STREETS RECONSTRUCTION AMERICA'S CENTRAL PORT	7TH STREET CROSS SECTIONS				F.A. RTE.	SECTION	COUNTY	TOTAL SHEETS	SHEET NO.
	PLOT SCALE = 20.0000 ' / in.	DRAWN - ERM	REVISED -		*	23-00008-00-PV	MADISON	82	69				
	PLOT DATE = 7/9/2025	CHECKED - BFK	REVISED -		* MUN 0001 & MUN 0004				CONTRACT NO. 97874				
	DATE - 06/26/25	REVISED -	SCALE: 1"=10'H/5'V		SHEET 4	OF 6	SHEETS	STA. 74+00.00	TO STA. 75+50.00	ILLINOIS FED. AID PROJECT			

FINAL SURVEY	SURVEYED PLOTTED	BY	DATE
NOTE BOOK	TEMPLATE		
NO.	AREAS CHECKED		

ORIGINAL SURVEY	SURVEYED PLOTTED	BY	DATE
NOTE BOOK	TEMPLATE		
NO.	AREAS CHECKED		

MODEL Default
FILE NAME: P:\CERD\2024\E241303 C and 7th Streets Reconstruction.dgn

JUNEAU Job No. E241303


USER NAME = EMolina	DESIGNED - BFK	REVISED -
	DRAWN - ERM	REVISED -
PLOT SCALE = 20.0000 ' / in.	CHECKED - BFK	REVISED -
PLOT DATE = 7/9/2025	DATE - 06/26/25	REVISED -

C AND 7TH STREETS RECONSTRUCTION
AMERICA'S CENTRAL PORT

SCALE: 1"=10'H/5'V SHEET 5 OF 6 SHEETS STA. 76+00.00 TO STA. 77+19.84

7TH STREET
CROSS SECTIONS


F.A. RTE.	SECTION	COUNTY	TOTAL SHEETS	SHEET NO.
*	23-00008-00-PV	MADISON	82	70
	* MUN 0001 & MUN 0004			CONTRACT NO. 97874
		ILLINOIS		FED. AID PROJECT

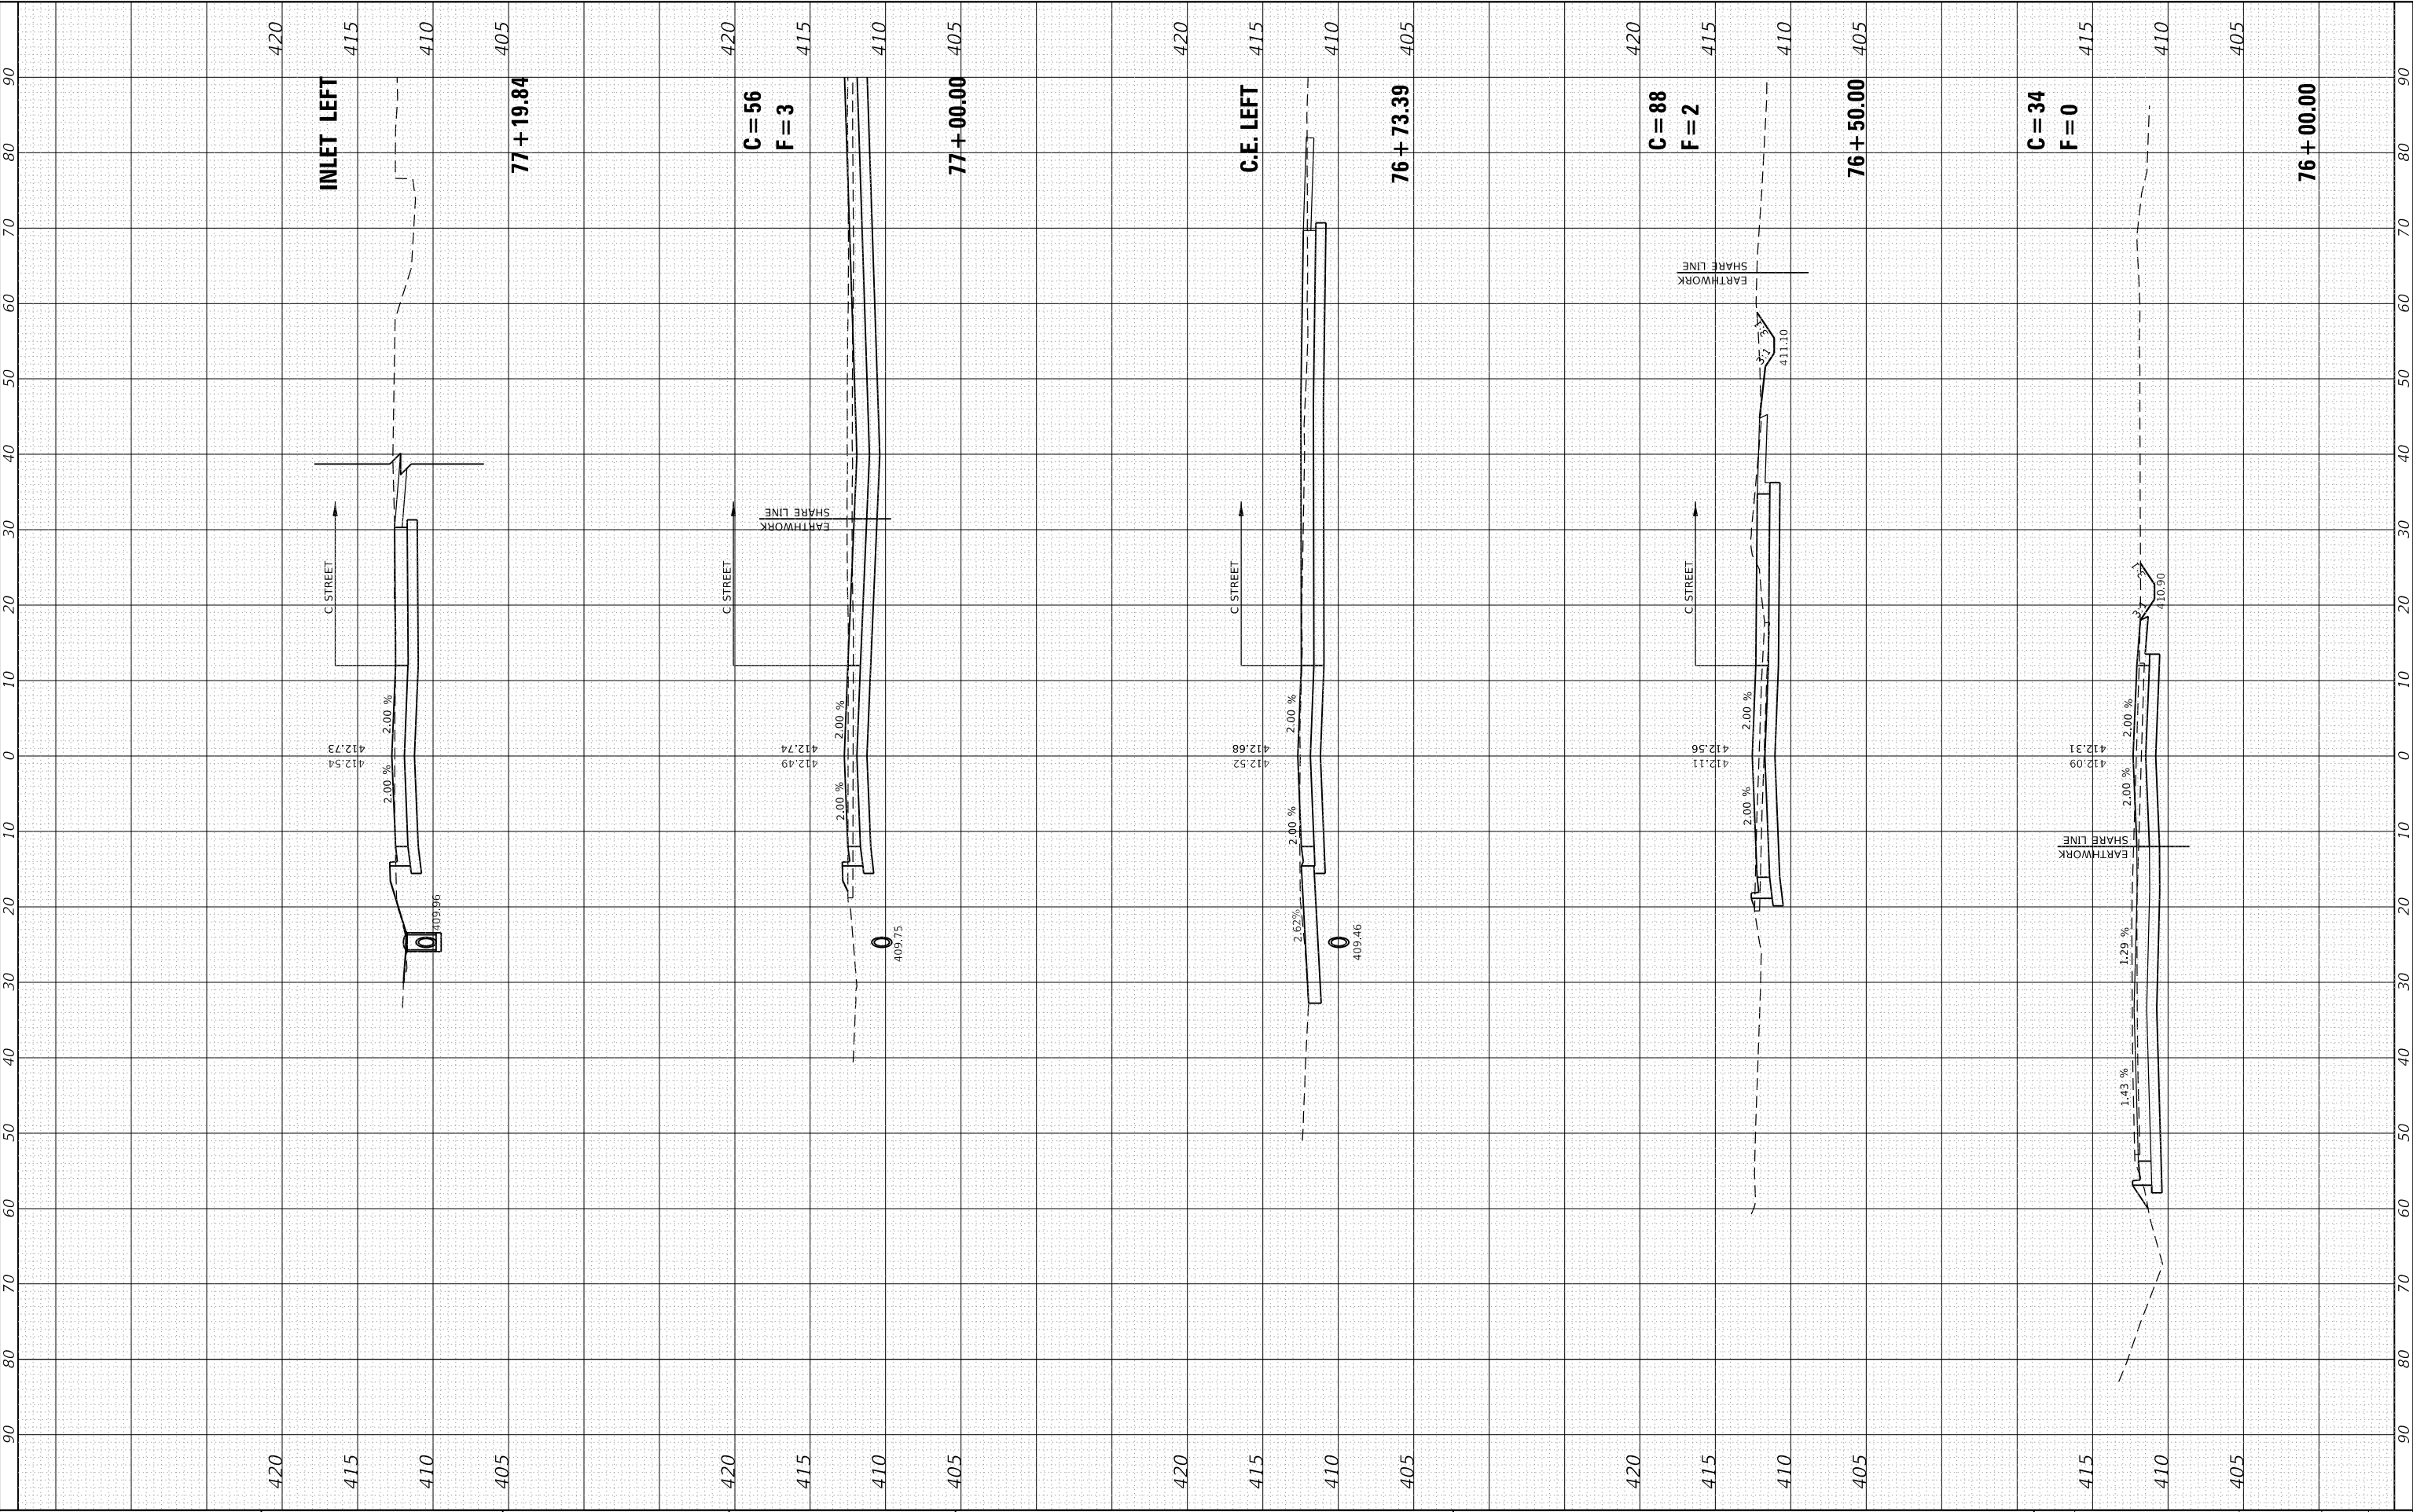

FINAL SURVEY	NO.	SURVEYED PLOTTED NOTE BOOK	BY	DATE


ORIGINAL SURVEY	NO.	SURVEYED PLOTTED NOTE BOOK	BY	DATE

MODEL Default
FILE NAME: P:\CERVD\2024\E241303 C and 7th Streets Reconstruction.dgn

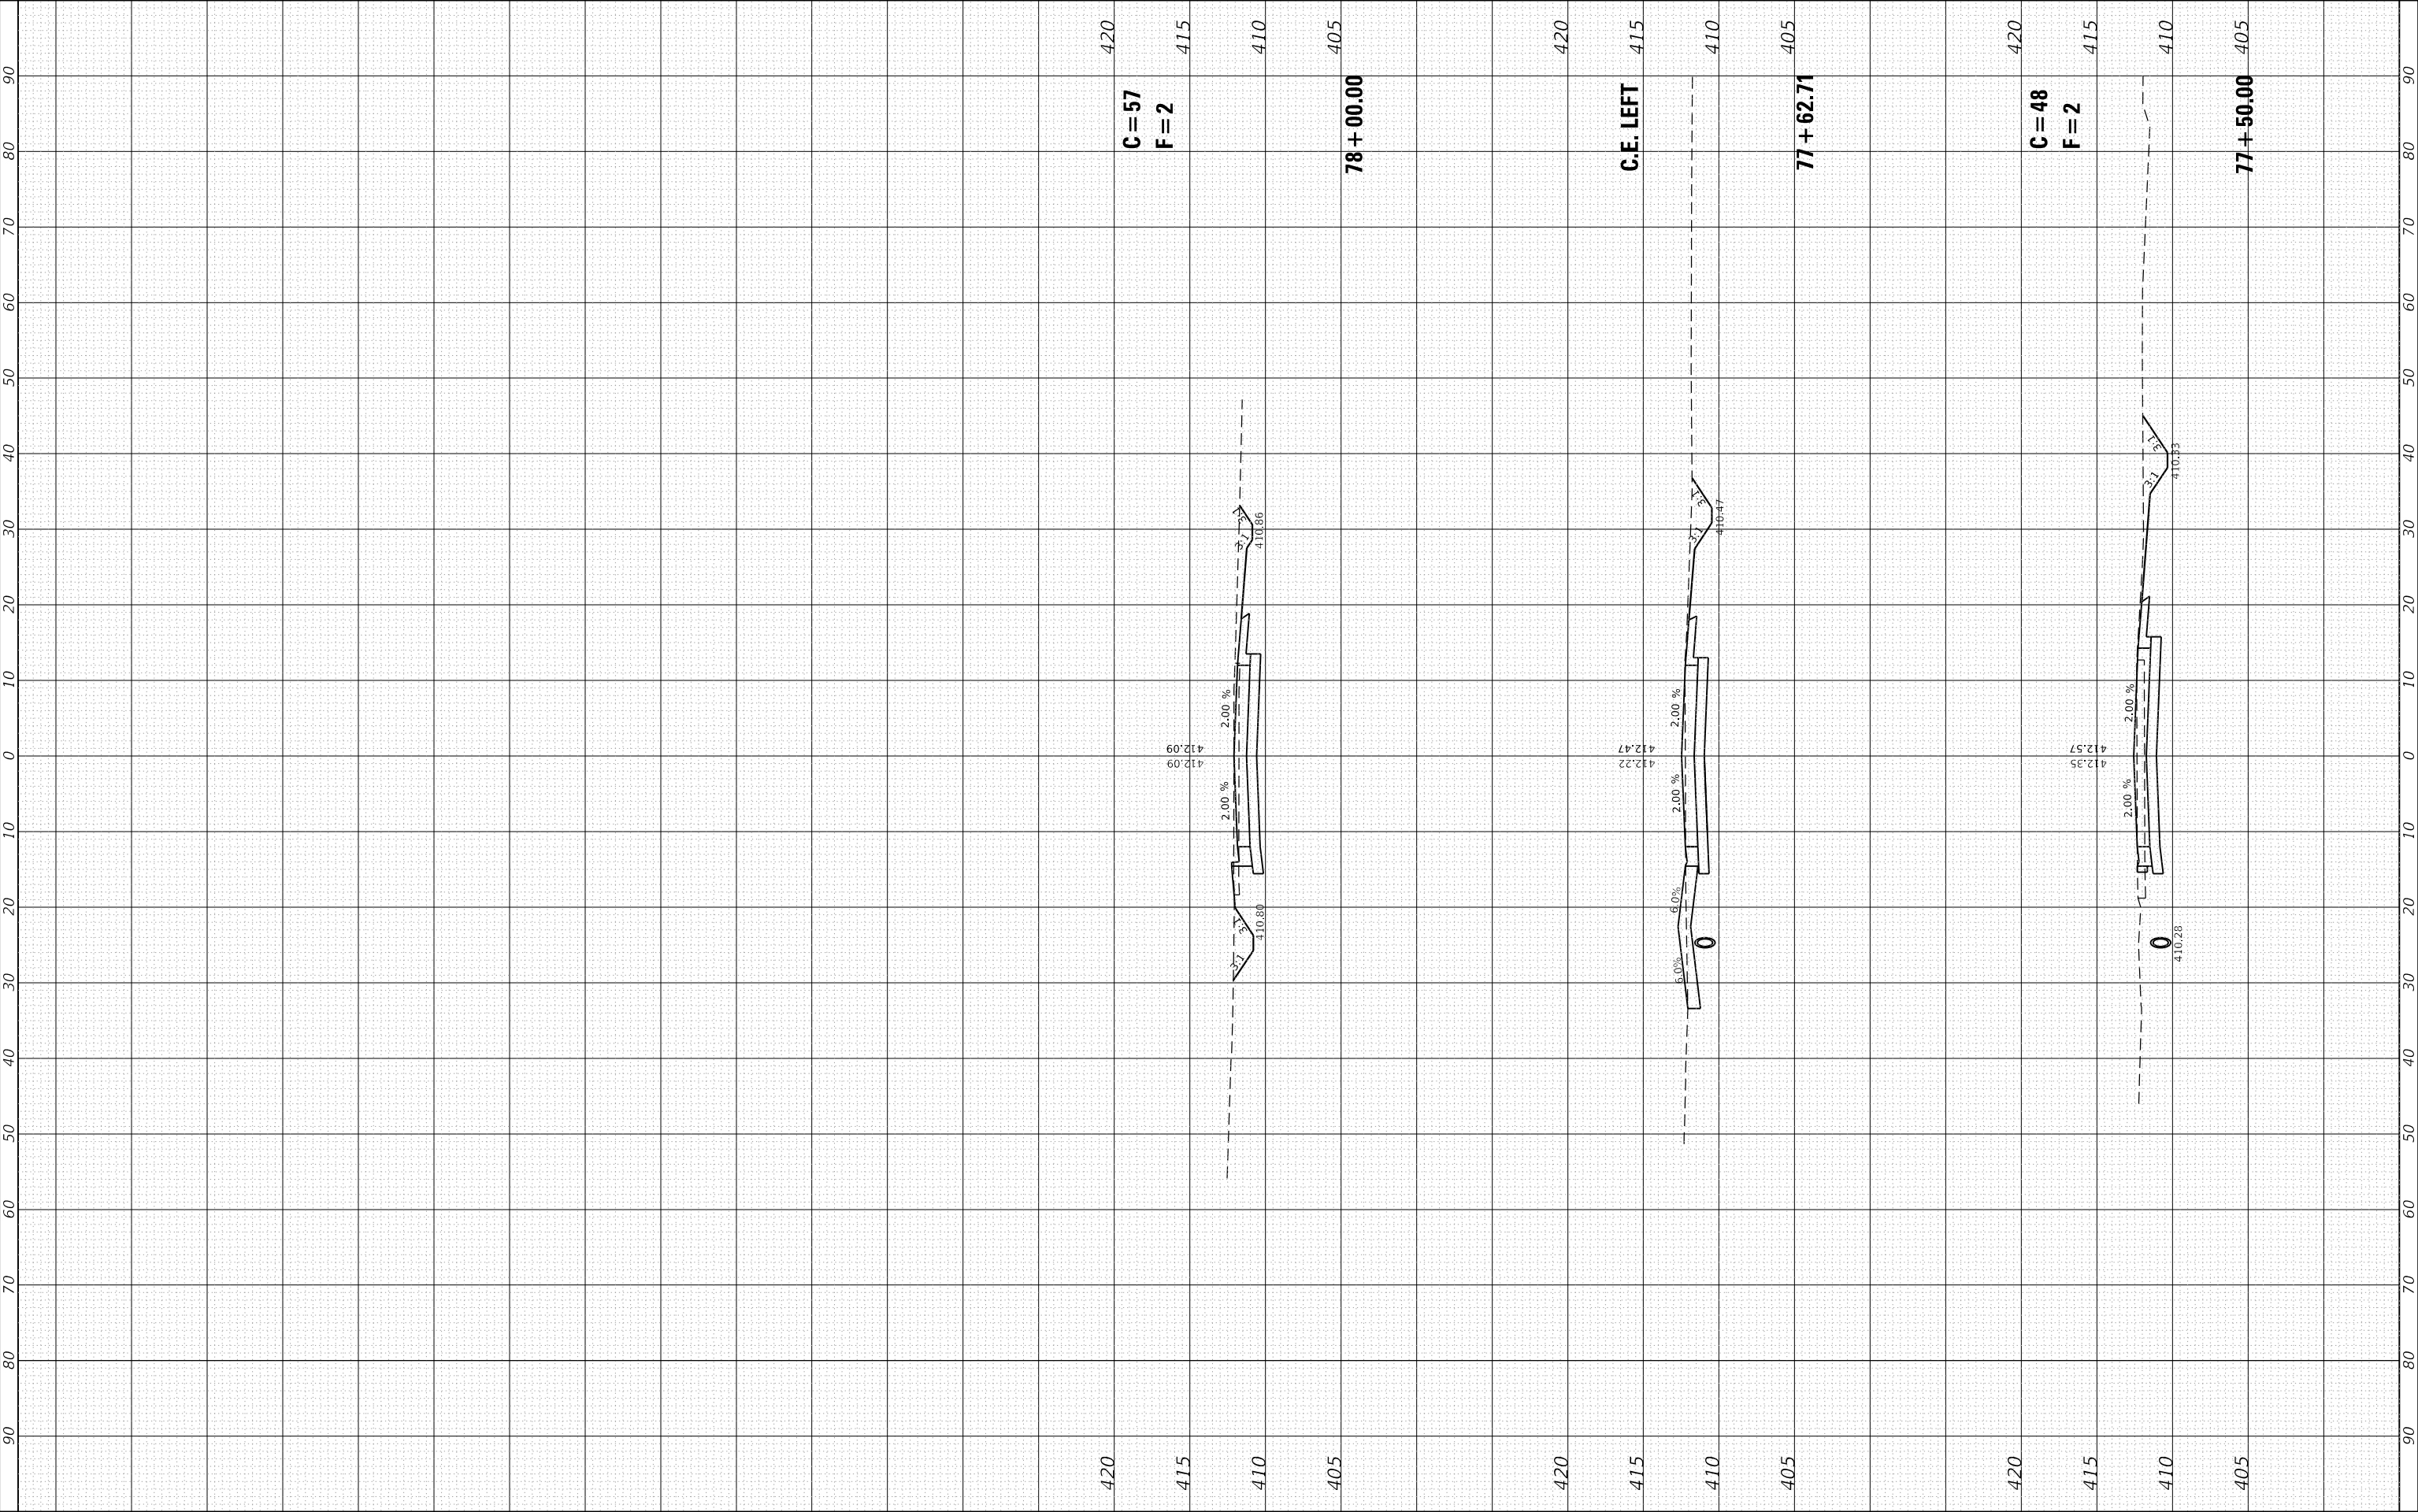


FINAL SURVEY NOTE BOOK NO.	SURVEYED PLOTTED TEMPLATE AREAS CHECKED	BY	DATE

ORIGINAL SURVEY NOTE BOOK NO.	SURVEYED PLOTTED TEMPLATE AREAS CHECKED	BY	DATE

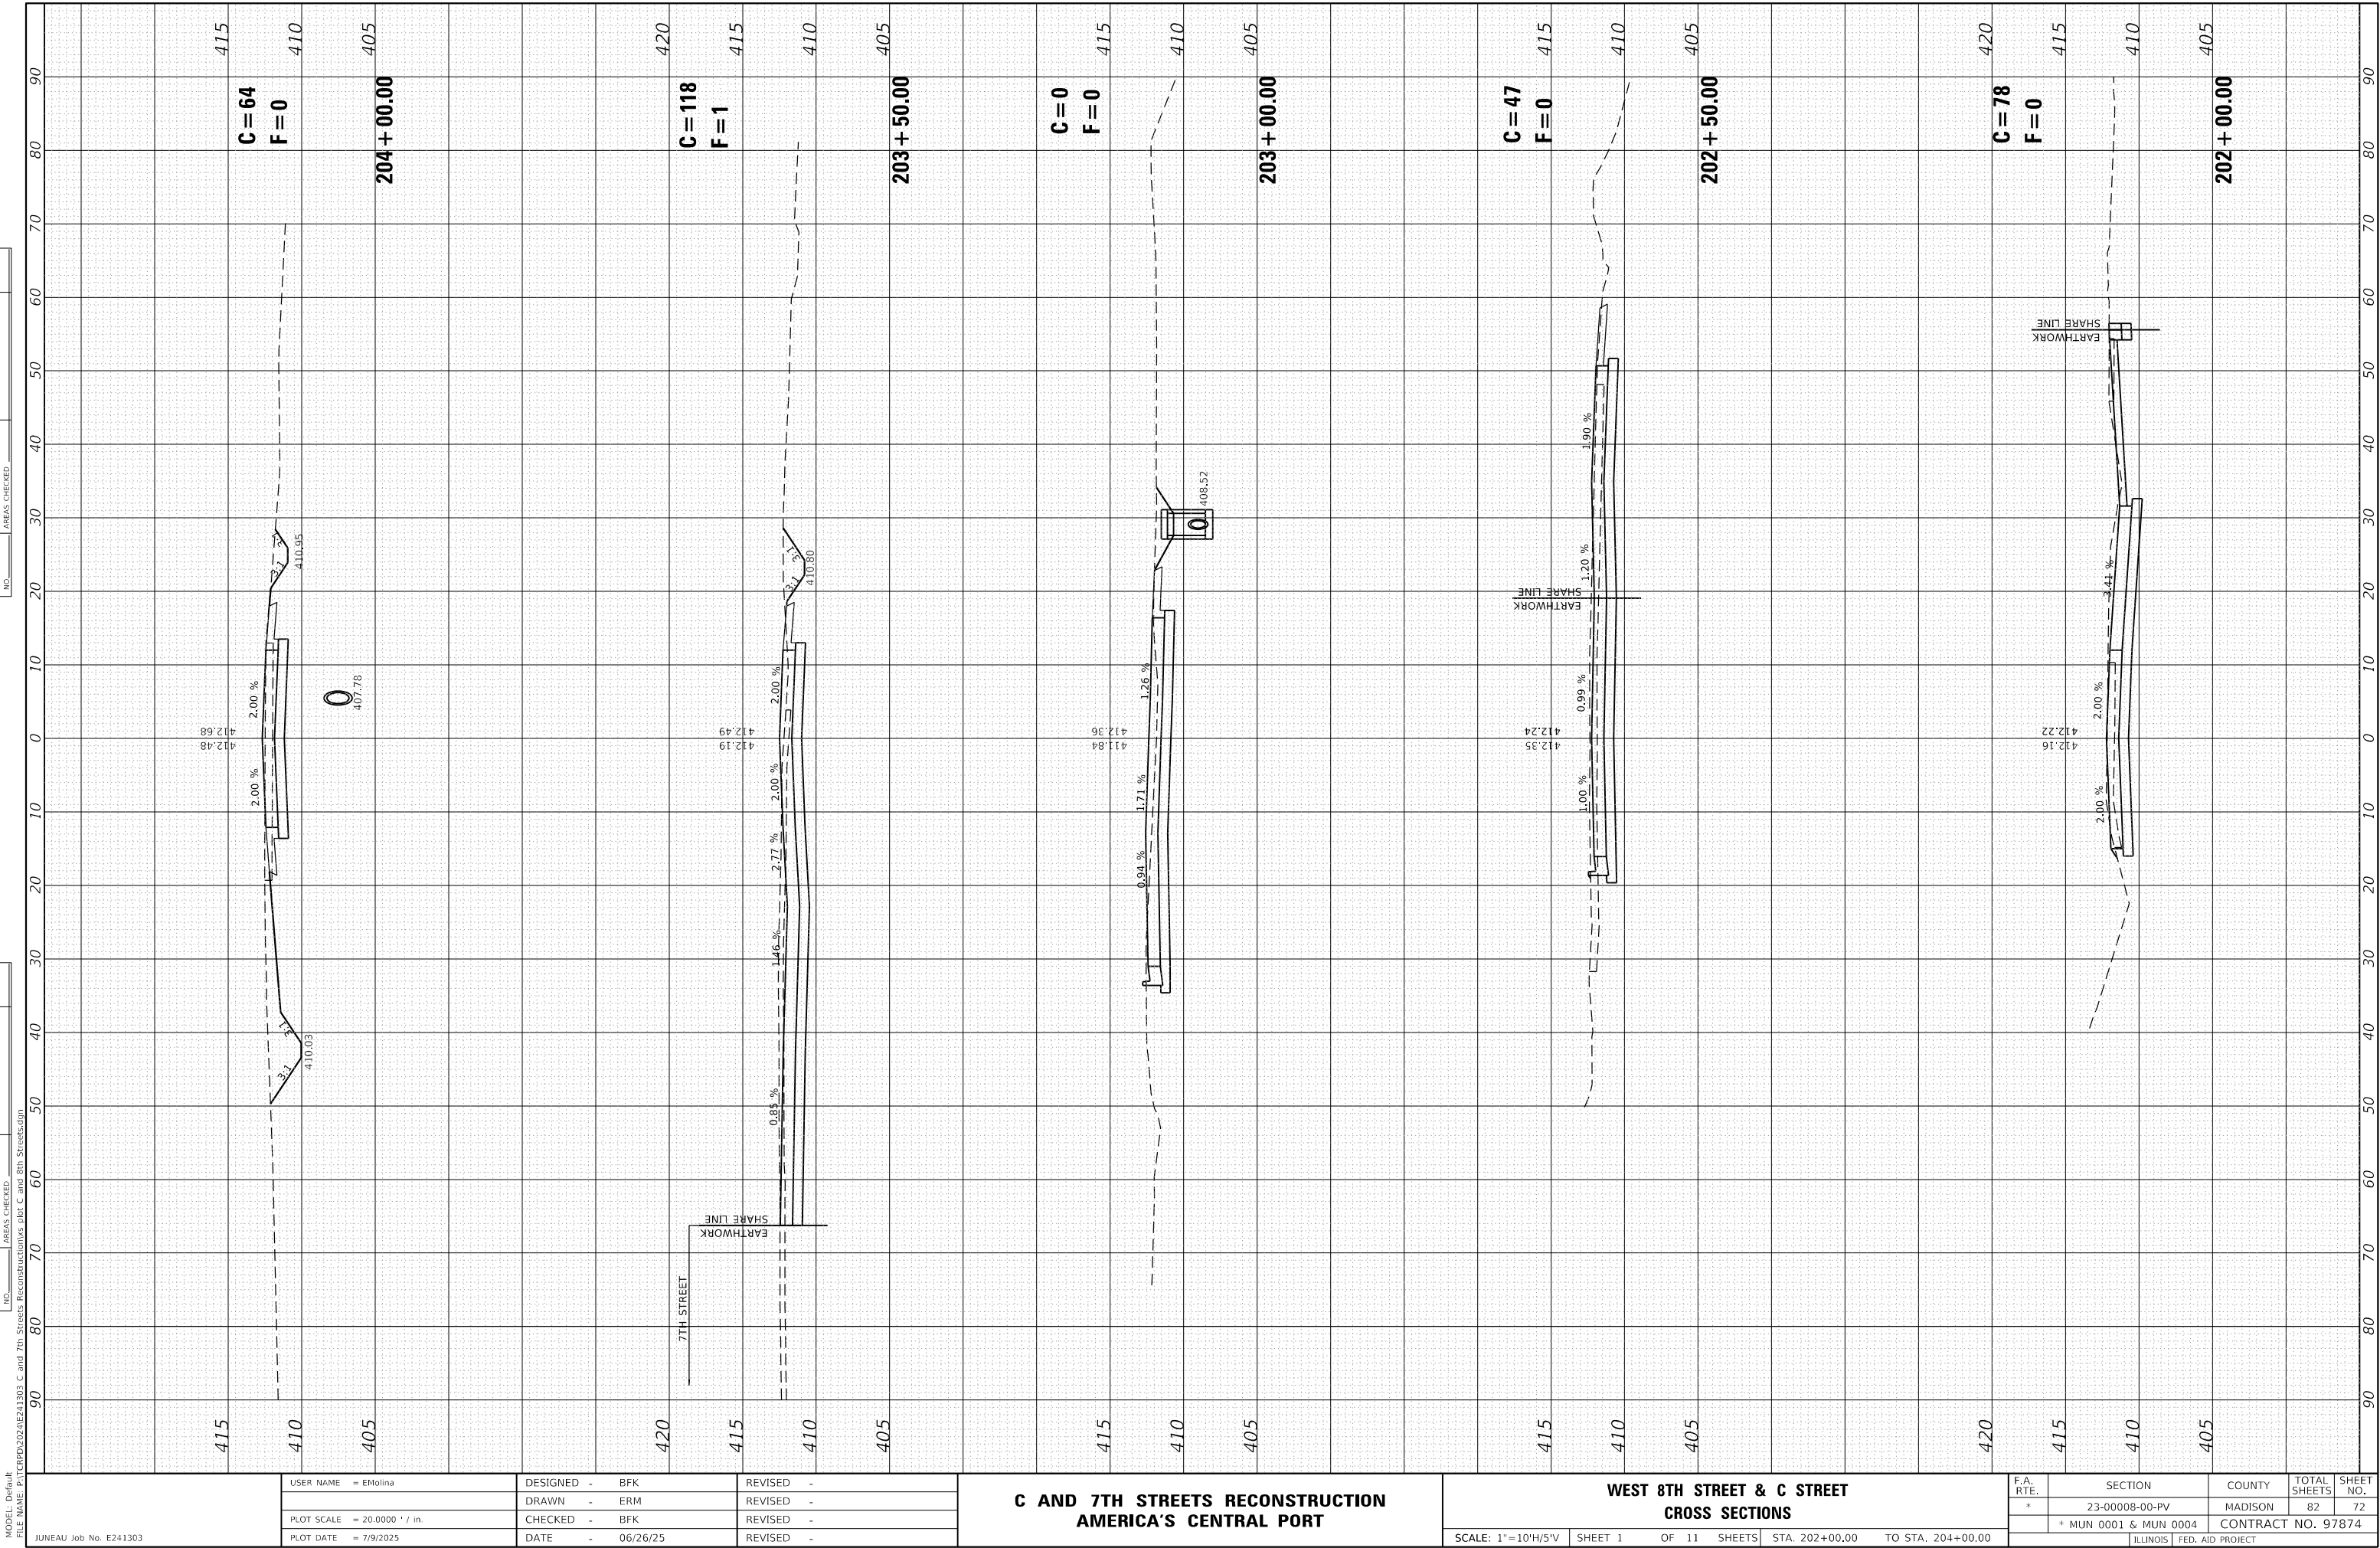

FINAL SURVEY NOTE BOOK NO.	SURVEYED PLOTTED TEMPLATE AREAS CHECKED	BY	DATE

ORIGINAL SURVEY NOTE BOOK NO.	SURVEYED PLOTTED TEMPLATE AREAS CHECKED	BY	DATE

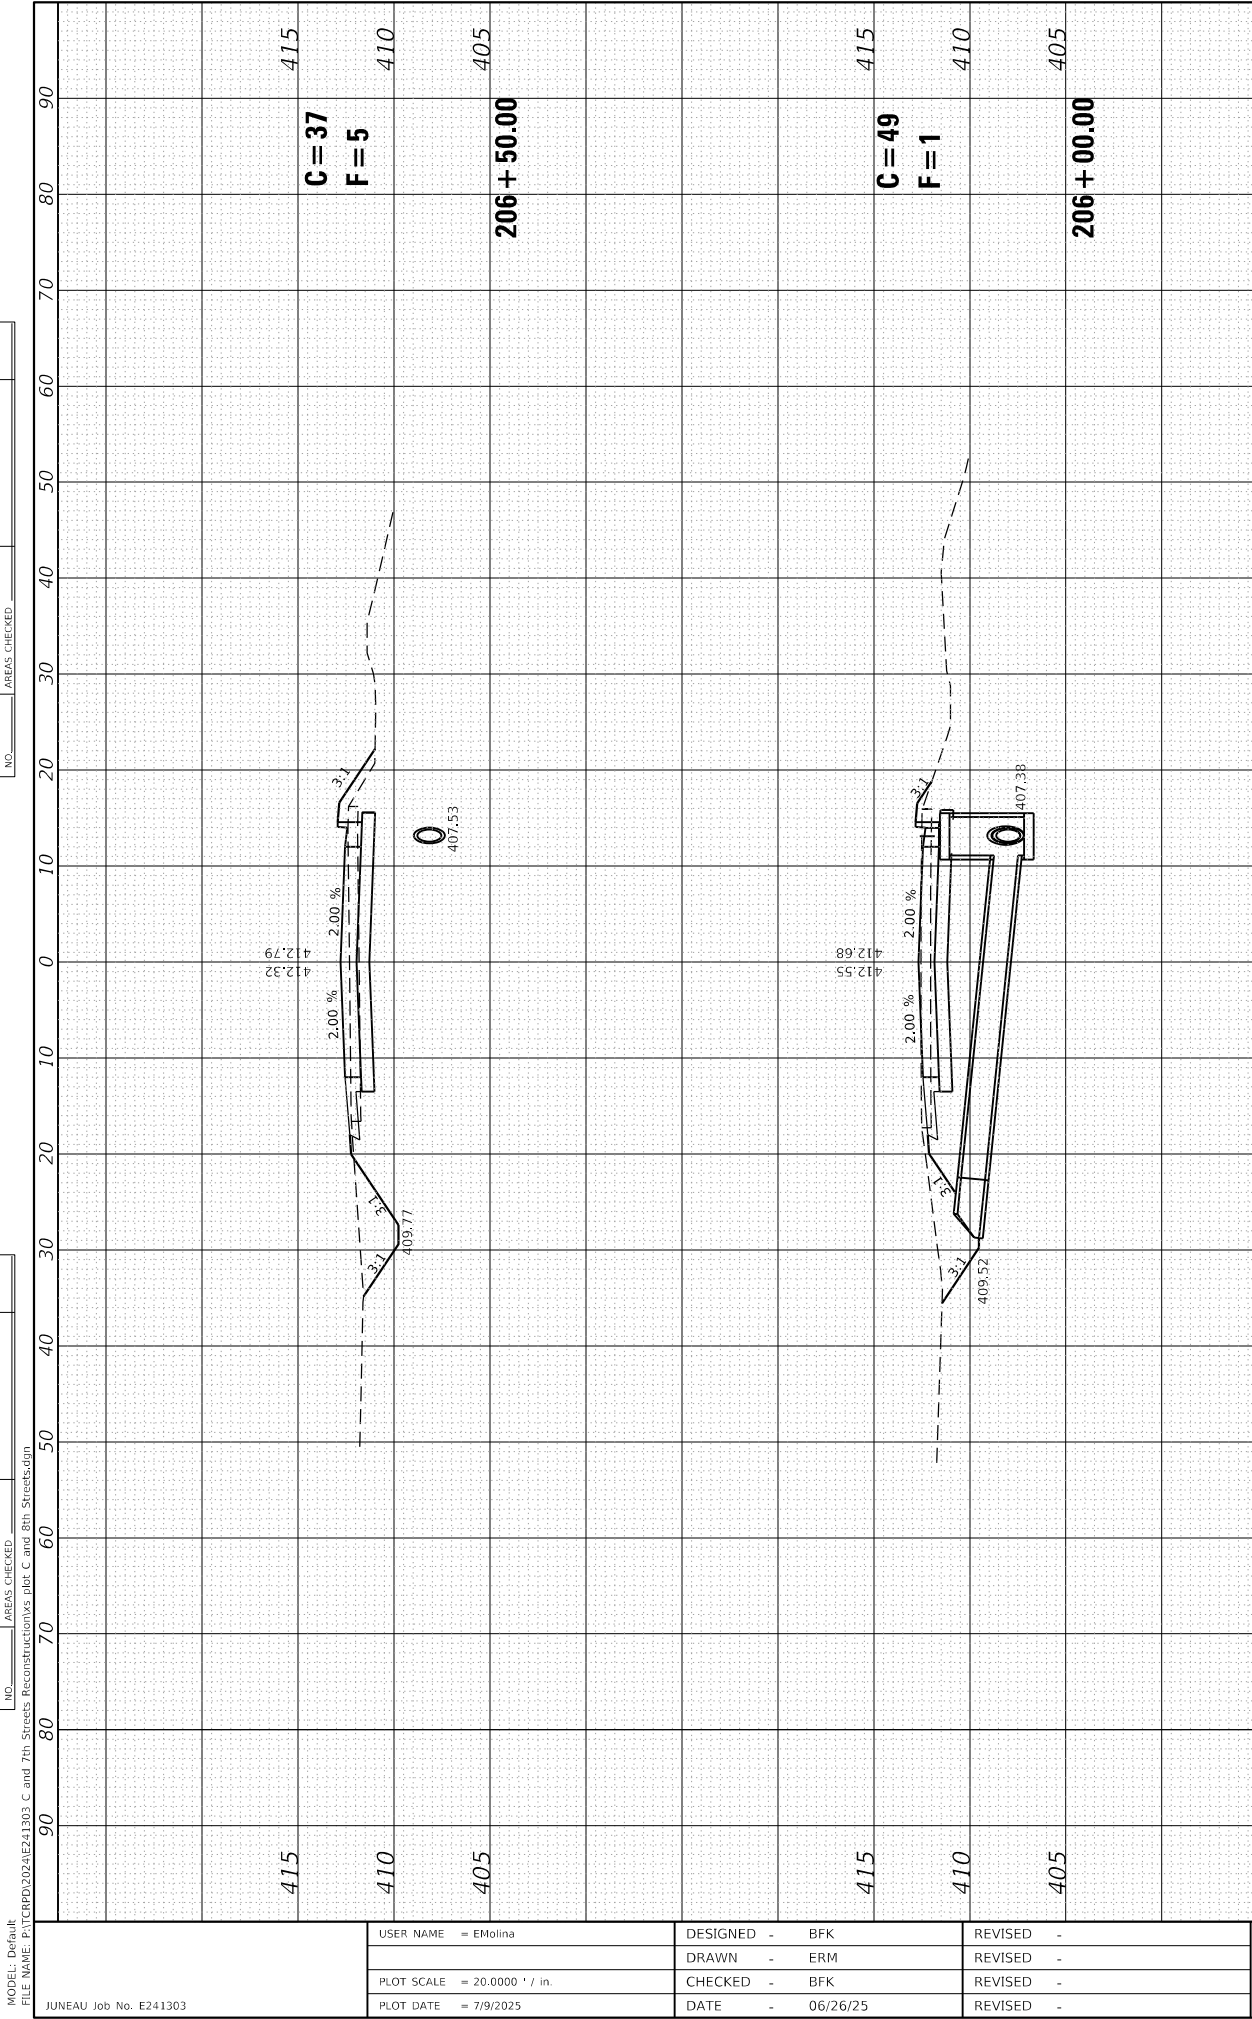

C AND 7TH STREETS RECONSTRUCTION
AMERICA'S CENTRAL PORT

C STREET
CROSS SECTIONS

SCALE: 1"=10'H/5'V SHEET 2 OF 11 SHEETS STA. 204+50.00 TO STA. 206+50.00

F.A. RTE.	SECTION	COUNTY	TOTAL SHEETS	SHEET NO.
*	23-00008-00-PV	MADISON	82	73
* MUN 0001 & MUN 0004		CONTRACT NO. 97874		
		ILLINOIS FED. AID PROJECT		

FINAL SURVEY NOTE BOOK NO.	SURVEYED PLOTTED TEMPLATE AREAS CHECKED	BY	DATE

ORIGINAL SURVEY NOTE BOOK NO.	SURVEYED PLOTTED TEMPLATE AREAS CHECKED	BY	DATE

MODEL Default
FILE NAME: P:\CERVD\2024\E241303 C and 7th Streets Reconstructions J&B C and 8th Streets.dwg

JUNEAU Job No. E241303

USER NAME	= EMolina
PLOT SCALE	= 20.0000 ' / in.
PLOT DATE	= 7/9/2025

DESIGNED	- BFK
DRAWN	- ERM
CHECKED	- BFK
DATE	- 06/26/25


REVISED	-
REVISED	-
REVISED	-
REVISED	-

C AND 7TH STREETS RECONSTRUCTION
AMERICA'S CENTRAL PORT

SCALE: 1"=10'H/5'V SHEET 4 OF 11 SHEETS STA. 209+50.00 TO STA. 211+00.00



C STREET
CROSS SECTIONS

F.A. RTE.	SECTION	COUNTY	TOTAL SHEETS	SHEET NO.
*	23-00008-00-PV	MADISON	82	75
* MUN 0001 & MUN 0004		CONTRACT NO. 97874		
		ILLINOIS	FED. AID PROJECT	

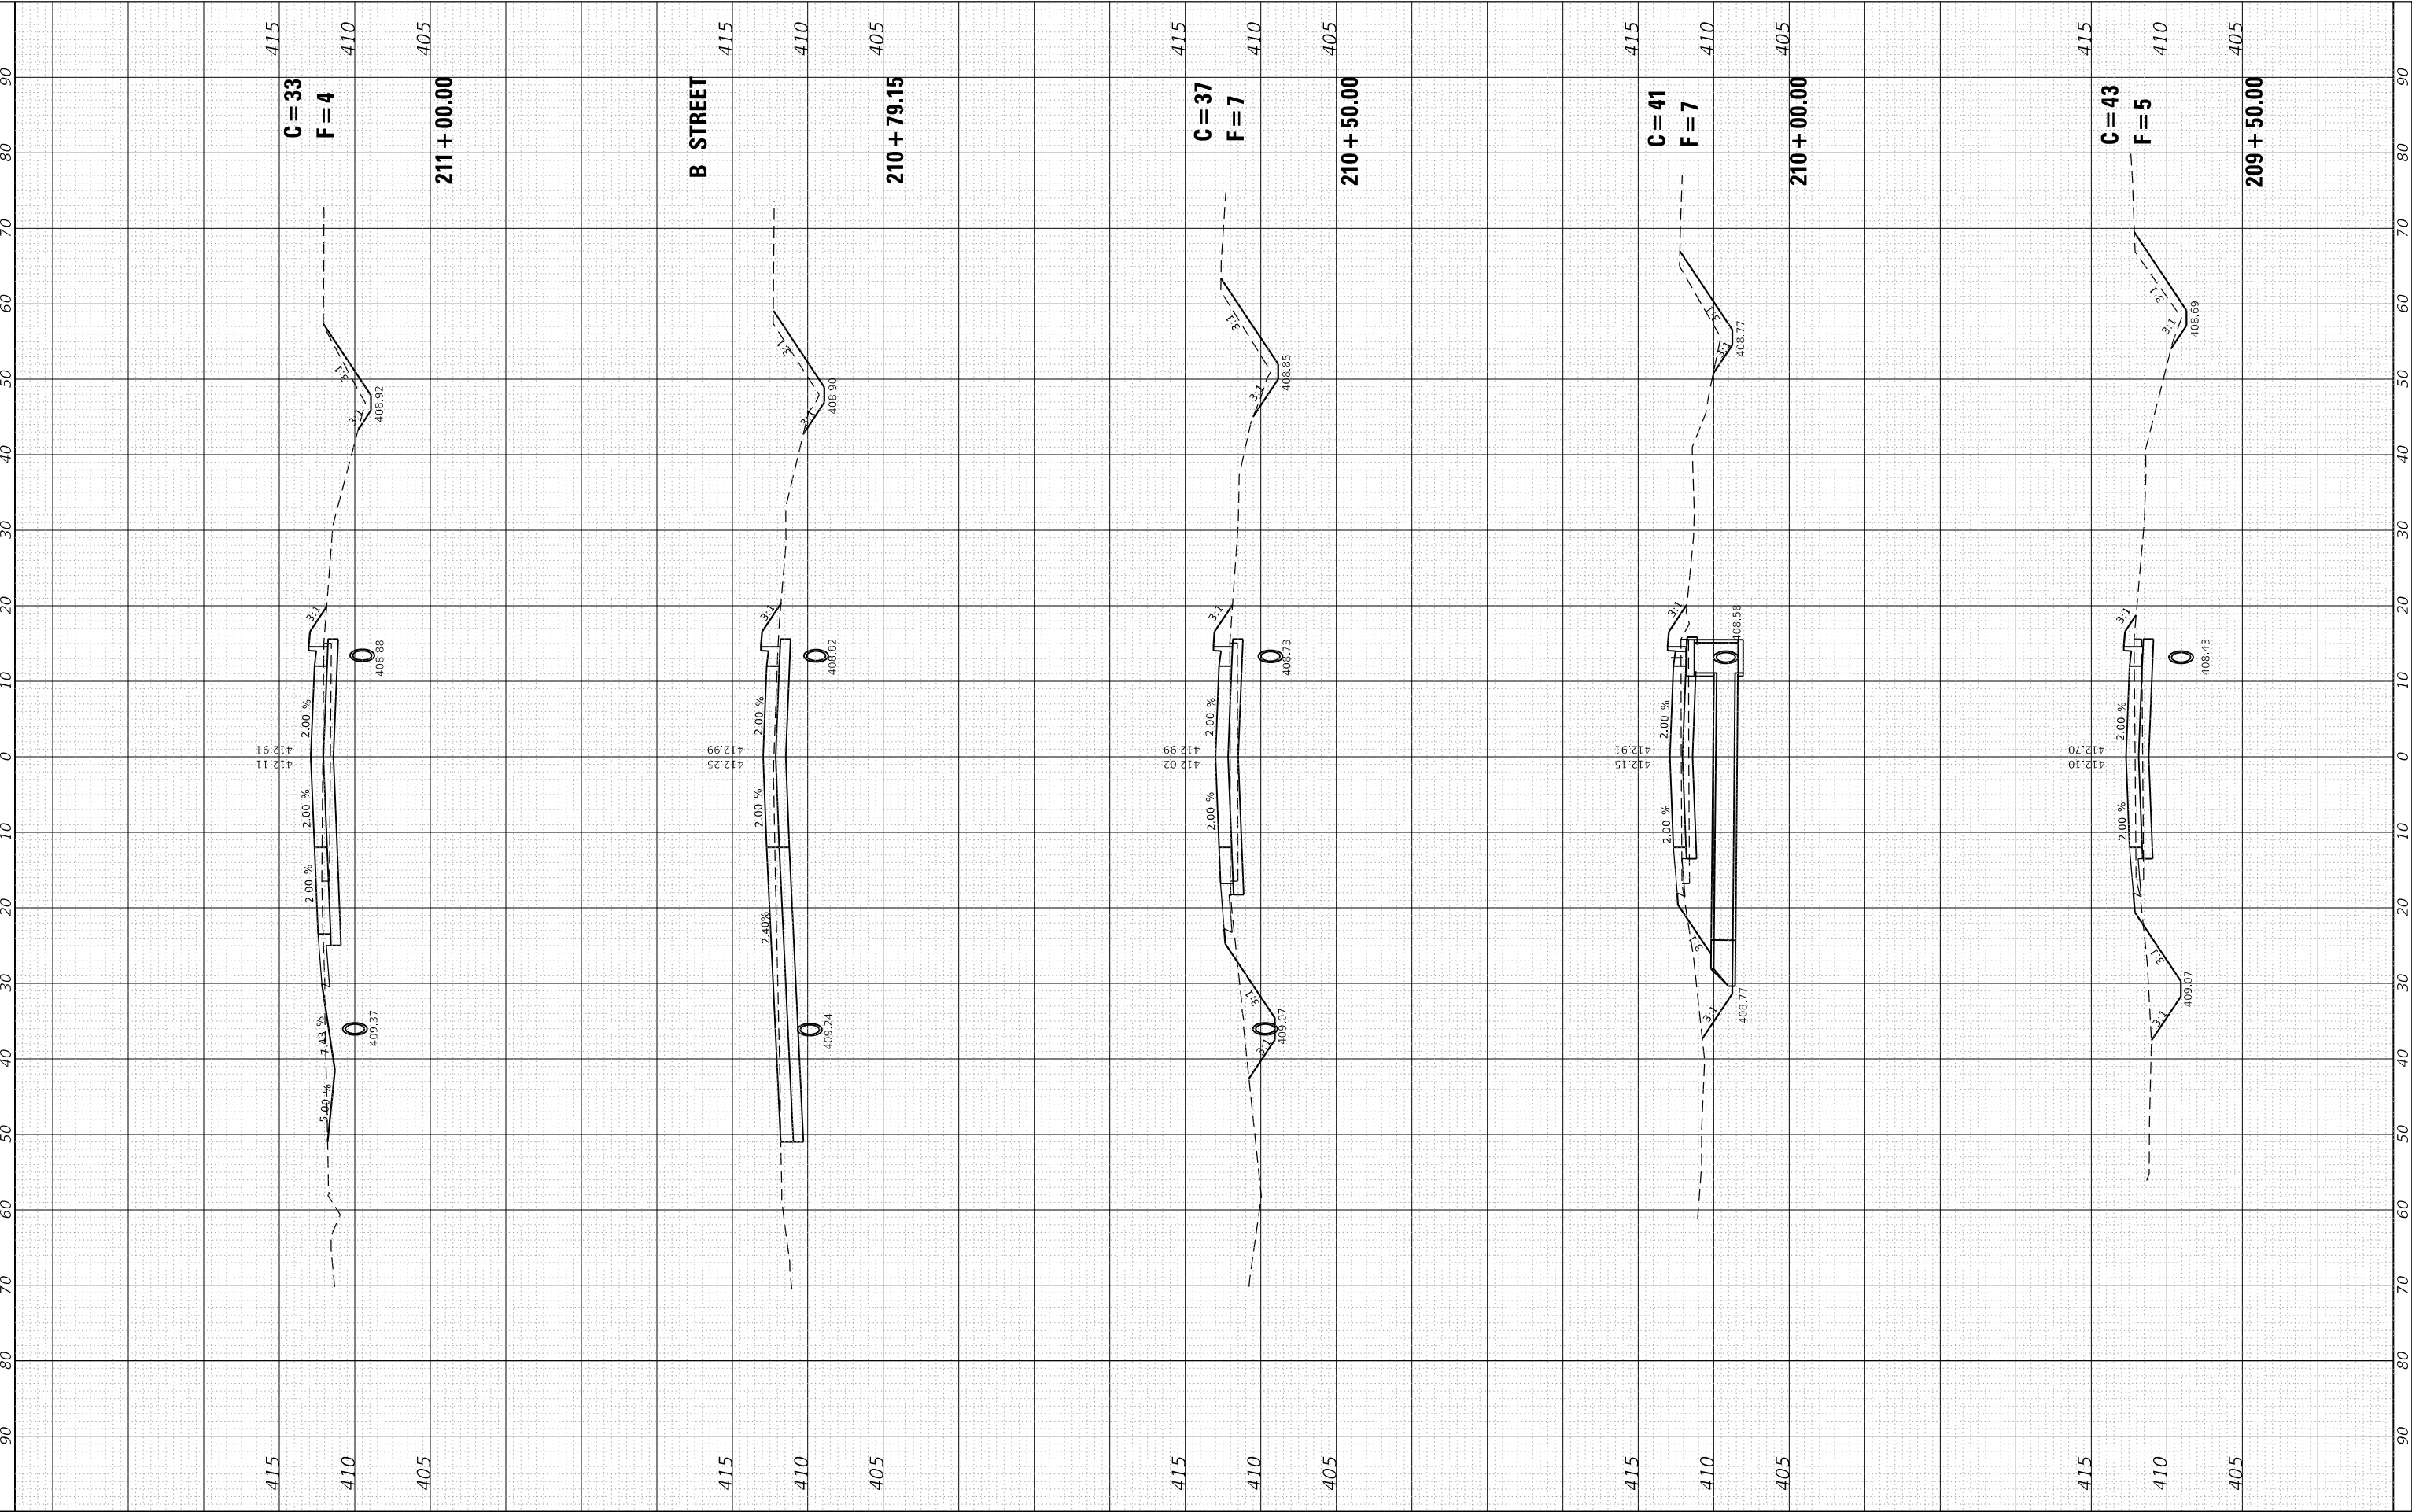

FINAL SURVEY NOTE BOOK NO.	SURVEYED PLOTTED TEMPLATE AREAS CHECKED	BY	DATE

ORIGINAL SURVEY NOTE BOOK NO.	SURVEYED PLOTTED TEMPLATE AREAS CHECKED	BY	DATE

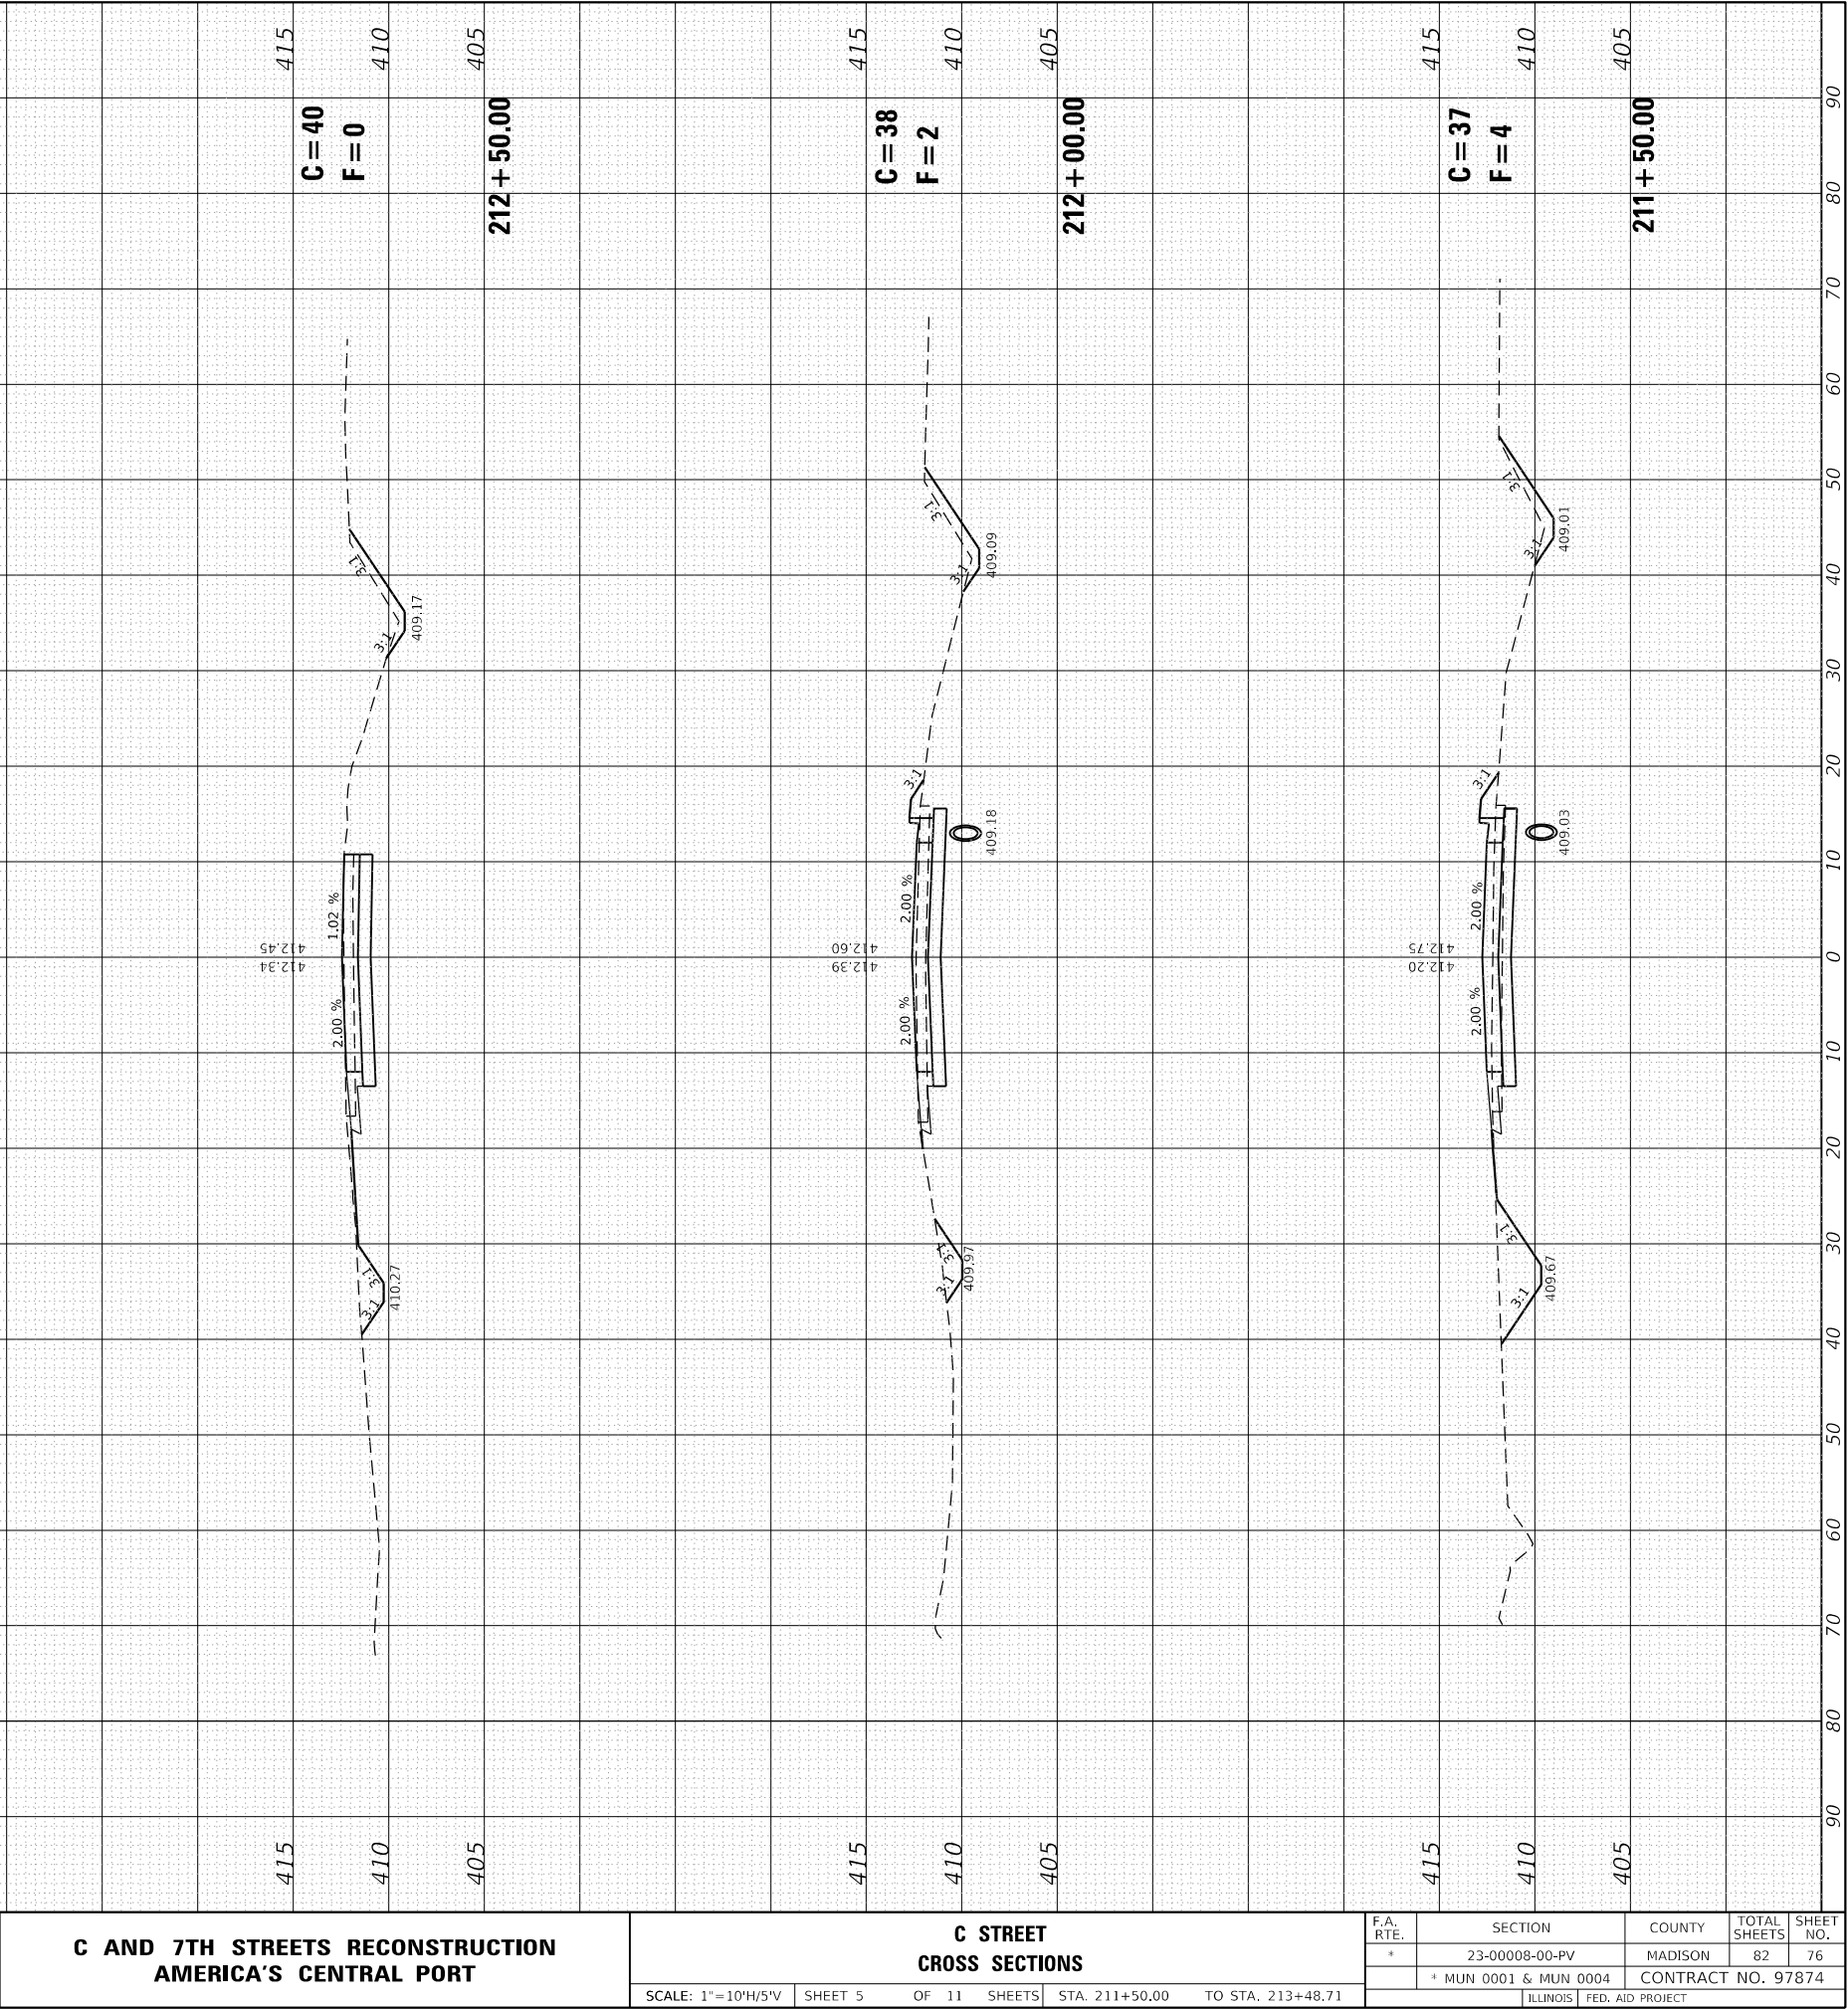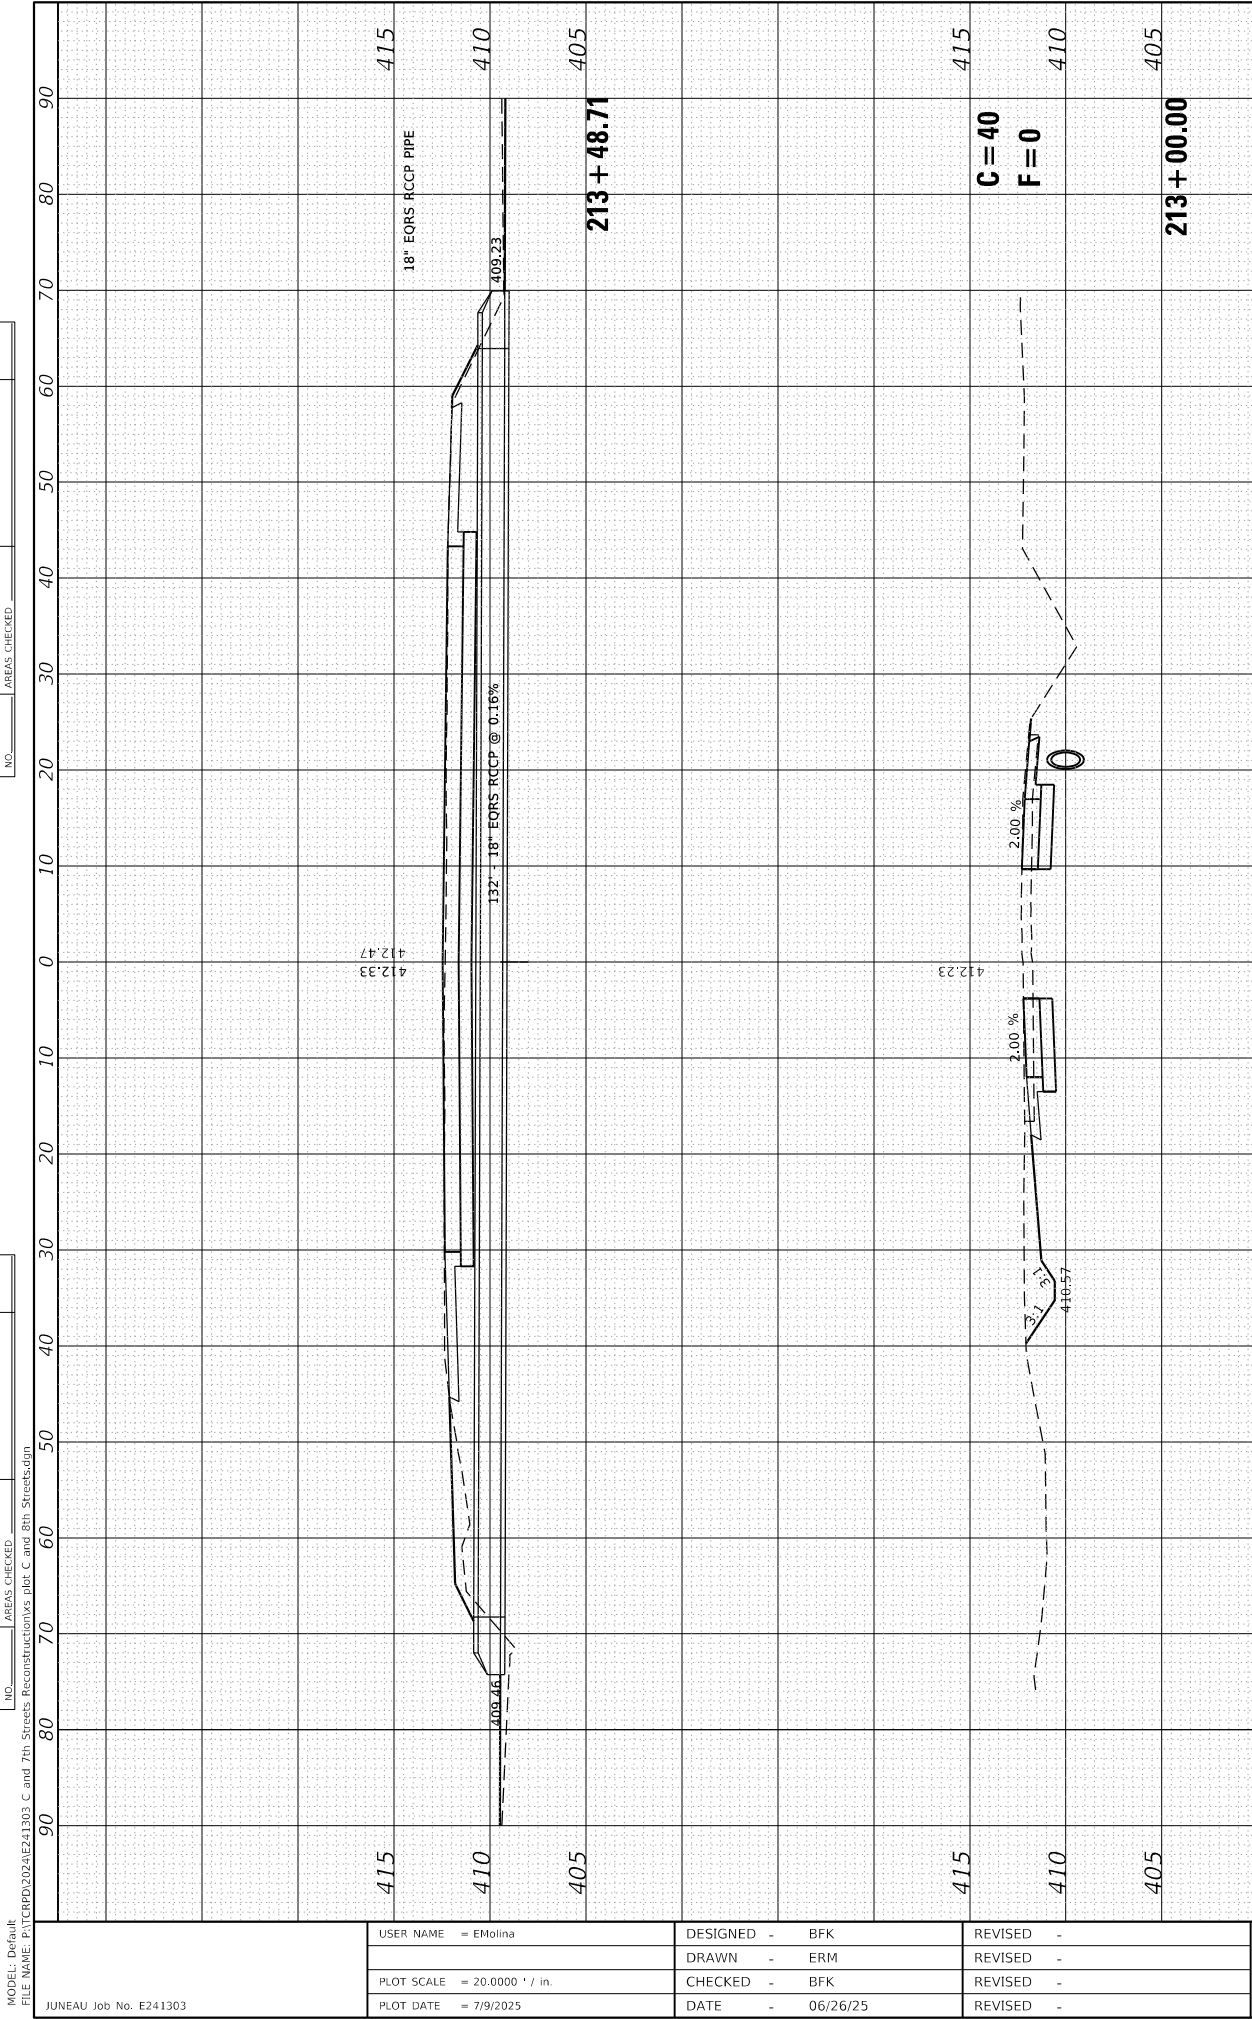

FINAL SURVEY	SURVEYED _____	BY _____	DATE _____
	PLOTTED _____		
NOTE BOOK	TEMPLATE _____		
	AREAS _____		
NO. _____	AREAS CHECKED _____		

ORIGINAL SURVEY	SURVEYED _____	BY _____	DATE _____
	PLOTTED _____		
	TEMPLATE _____		
	AREAS _____		
NOTE BOOK	AREAS CHECKED _____		
	NO. _____		

MODEL: Default
FILE NAME: P:\TC


FILE NAME: P:\TCRPD\2024\E241303 C and 7th Streets Reconstruction\xs plot C and 8th Streets.dgn

[illegible]

F.A. RTE.	SECTION	COUNTY	TOTAL SHEETS	SHEET NO.
*	23-00008-00-PV	MADISON	82	77
* MUN 0001 & MUN 0004		CONTRACT NO. 97874		
ILLINOIS		FED. AID PROJECT		


FINAL SURVEY NOTE BOOK NO.	SURVEYED PLOTTED TEMPLATE AREAS CHECKED	BY	DATE

ORIGINAL SURVEY NOTE BOOK NO.	SURVEYED PLOTTED TEMPLATE AREAS CHECKED	BY	DATE

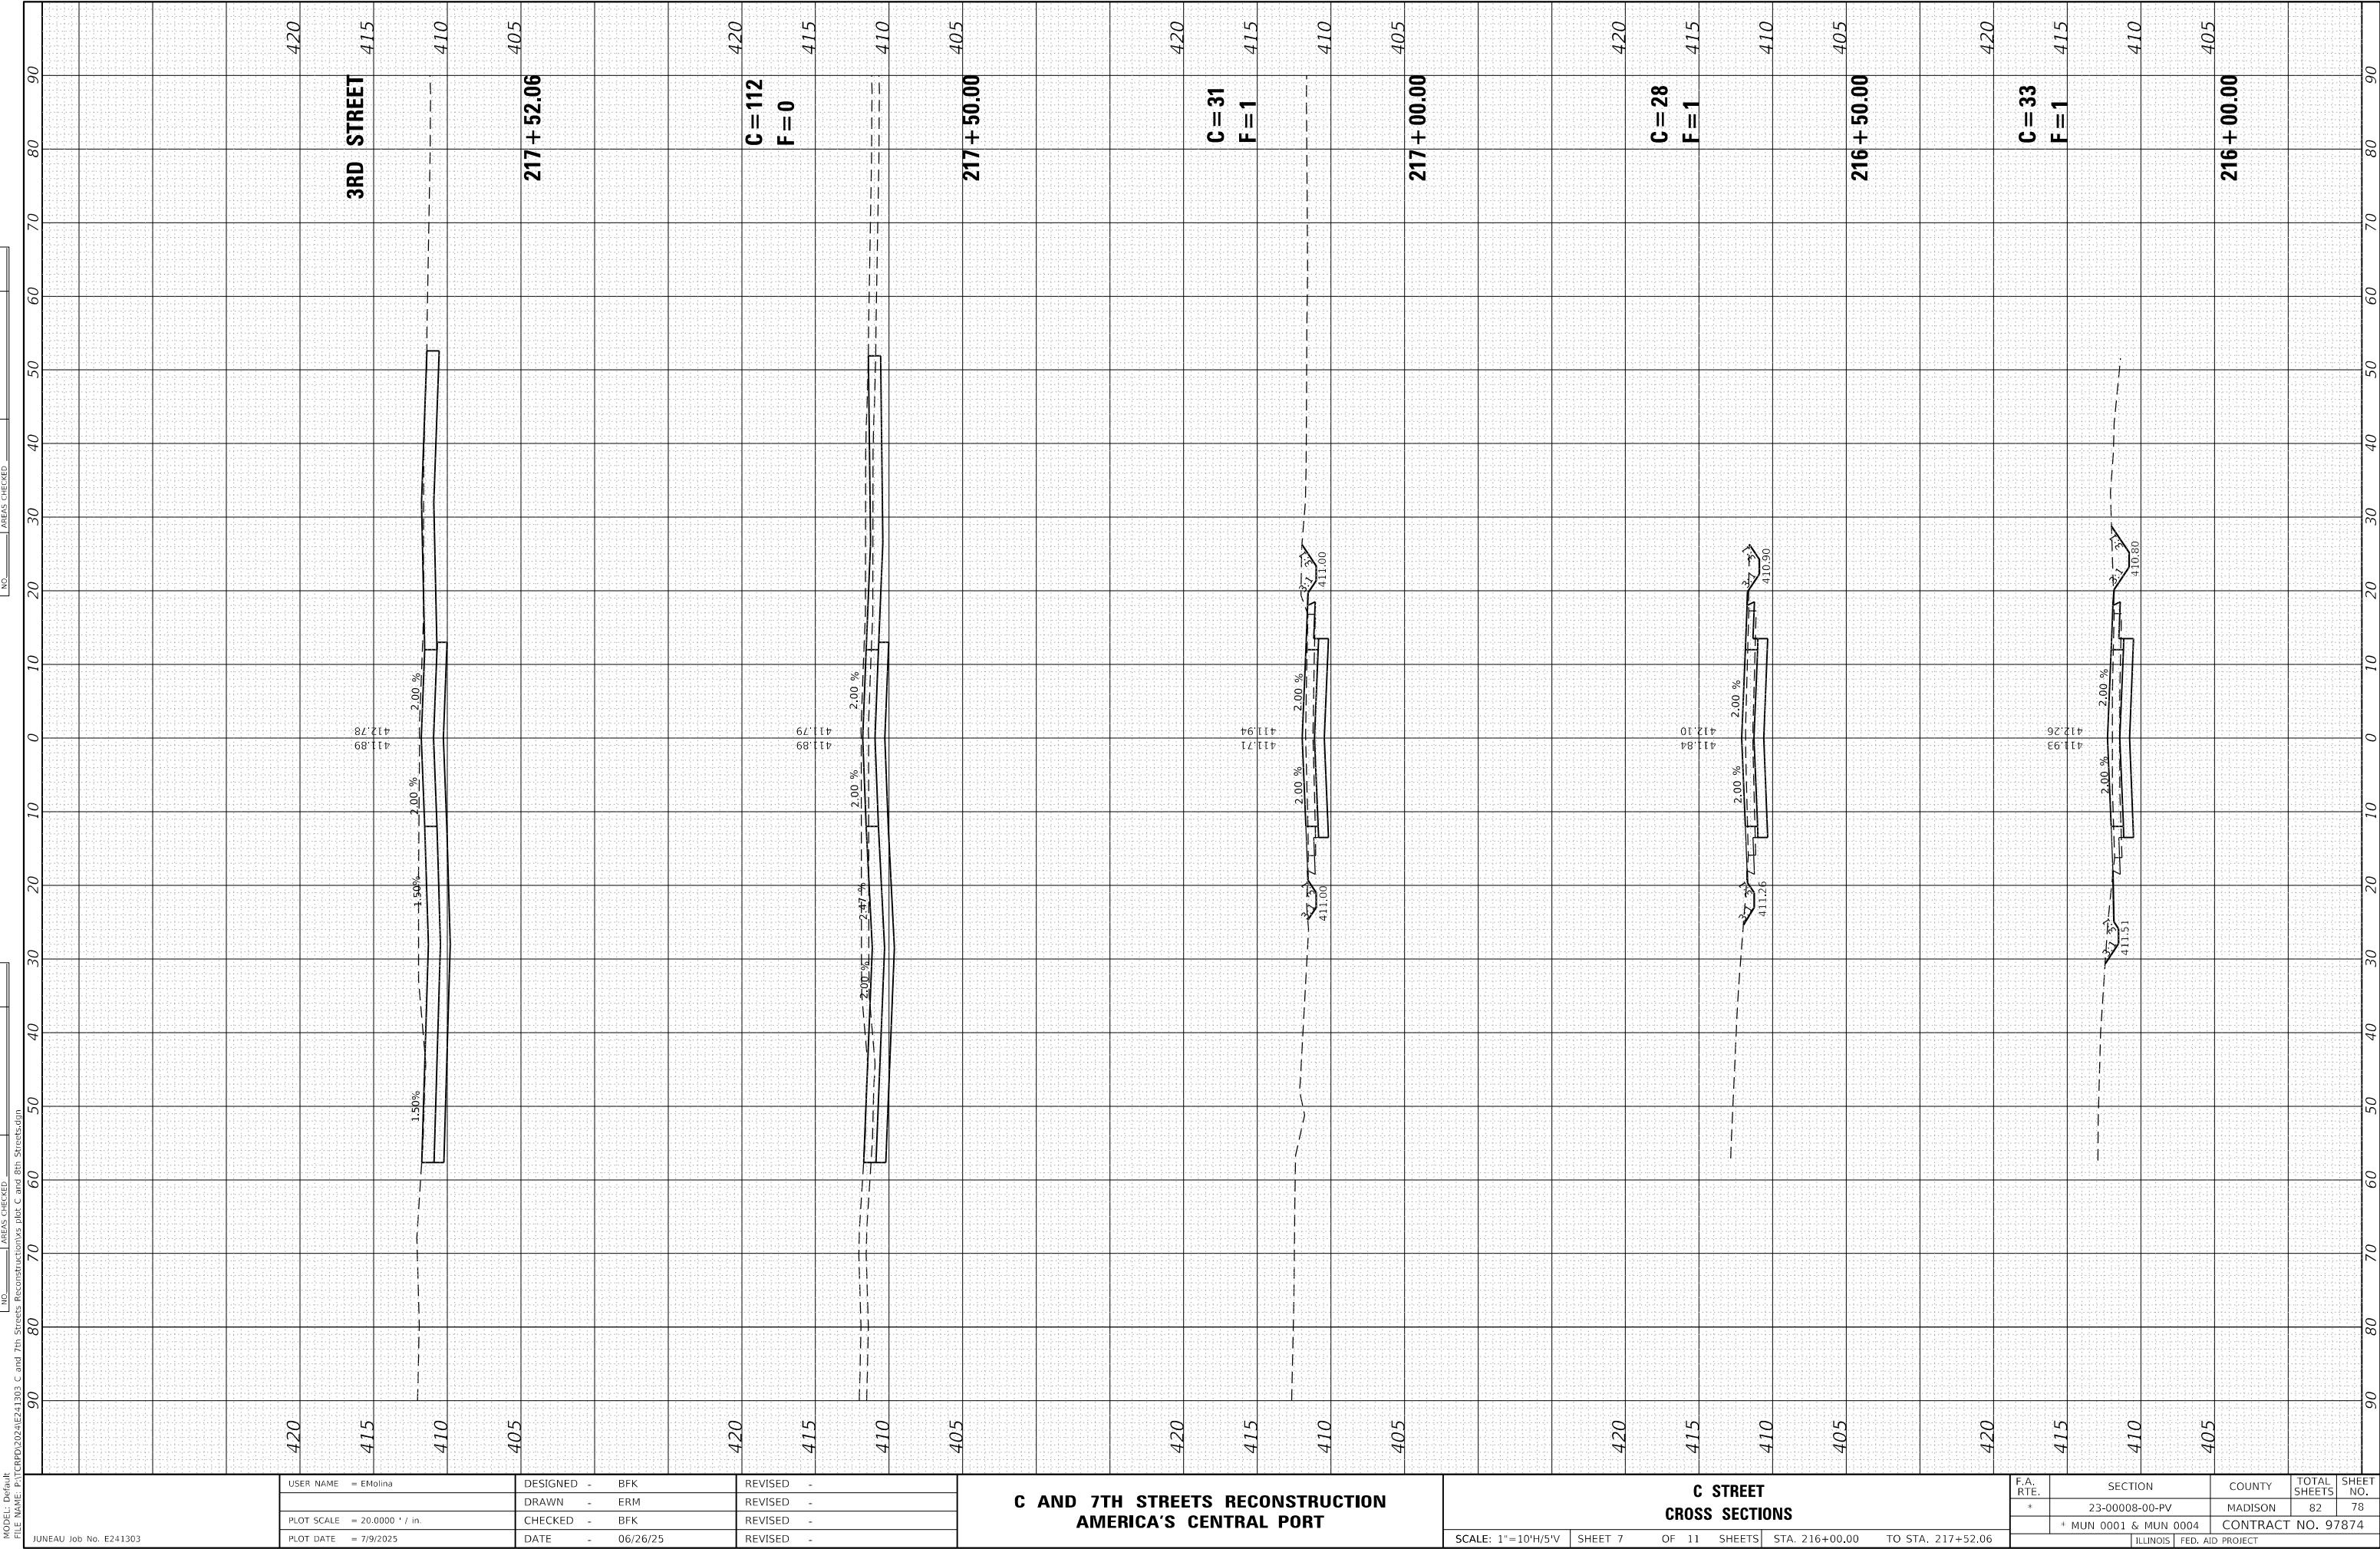

FINAL SURVEY NOTE BOOK NO.	SURVEYED PLOTTED AREAS CHECKED	BY	DATE

ORIGINAL SURVEY NOTE BOOK NO.	SURVEYED PLOTTED AREAS CHECKED	BY	DATE

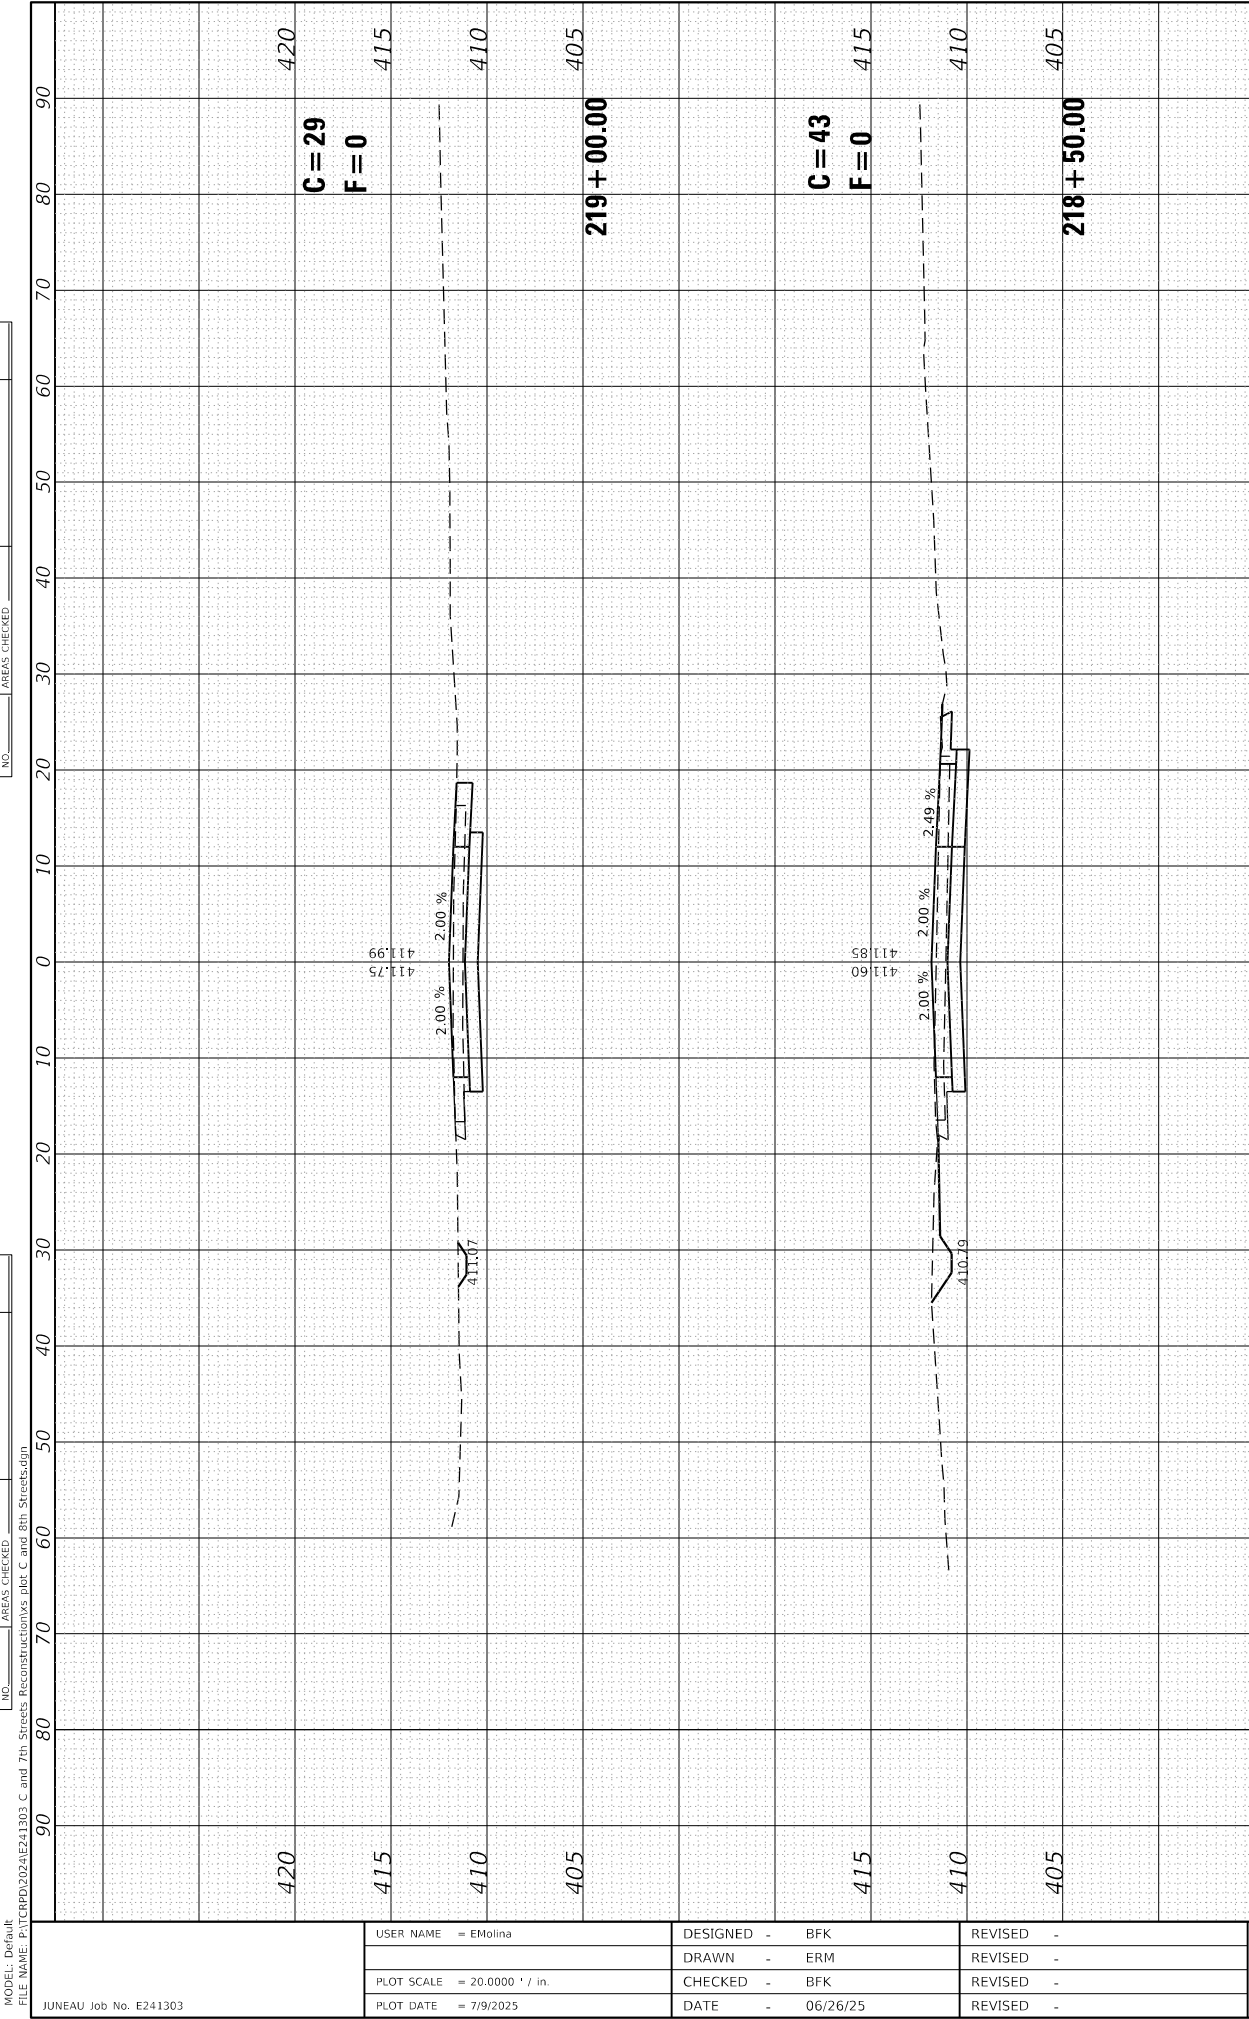

C AND 7TH STREETS RECONSTRUCTION
AMERICA'S CENTRAL PORT


C STREET
CROSS SECTIONS

SCALE: 1"=10'H/5'V SHEET 8 OF 11 SHEETS STA. 217+58.57 TO STA. 219+00.00

F.A. RTE.	SECTION	COUNTY	TOTAL SHEETS	SHEET NO.
*	23-00008-00-PV	MADISON	82	79
	* MUN 0001 & MUN 0004	CONTRACT NO. 97874		
		ILLINOIS	FED. AID PROJECT	

FINAL SURVEY	NO.	SURVEYED PLOTTED TEMPLATE AREAS CHECKED	BY	DATE	

ORIGINAL SURVEY	NO.	SURVEYED PLOTTED TEMPLATE AREAS CHECKED	BY	DATE	

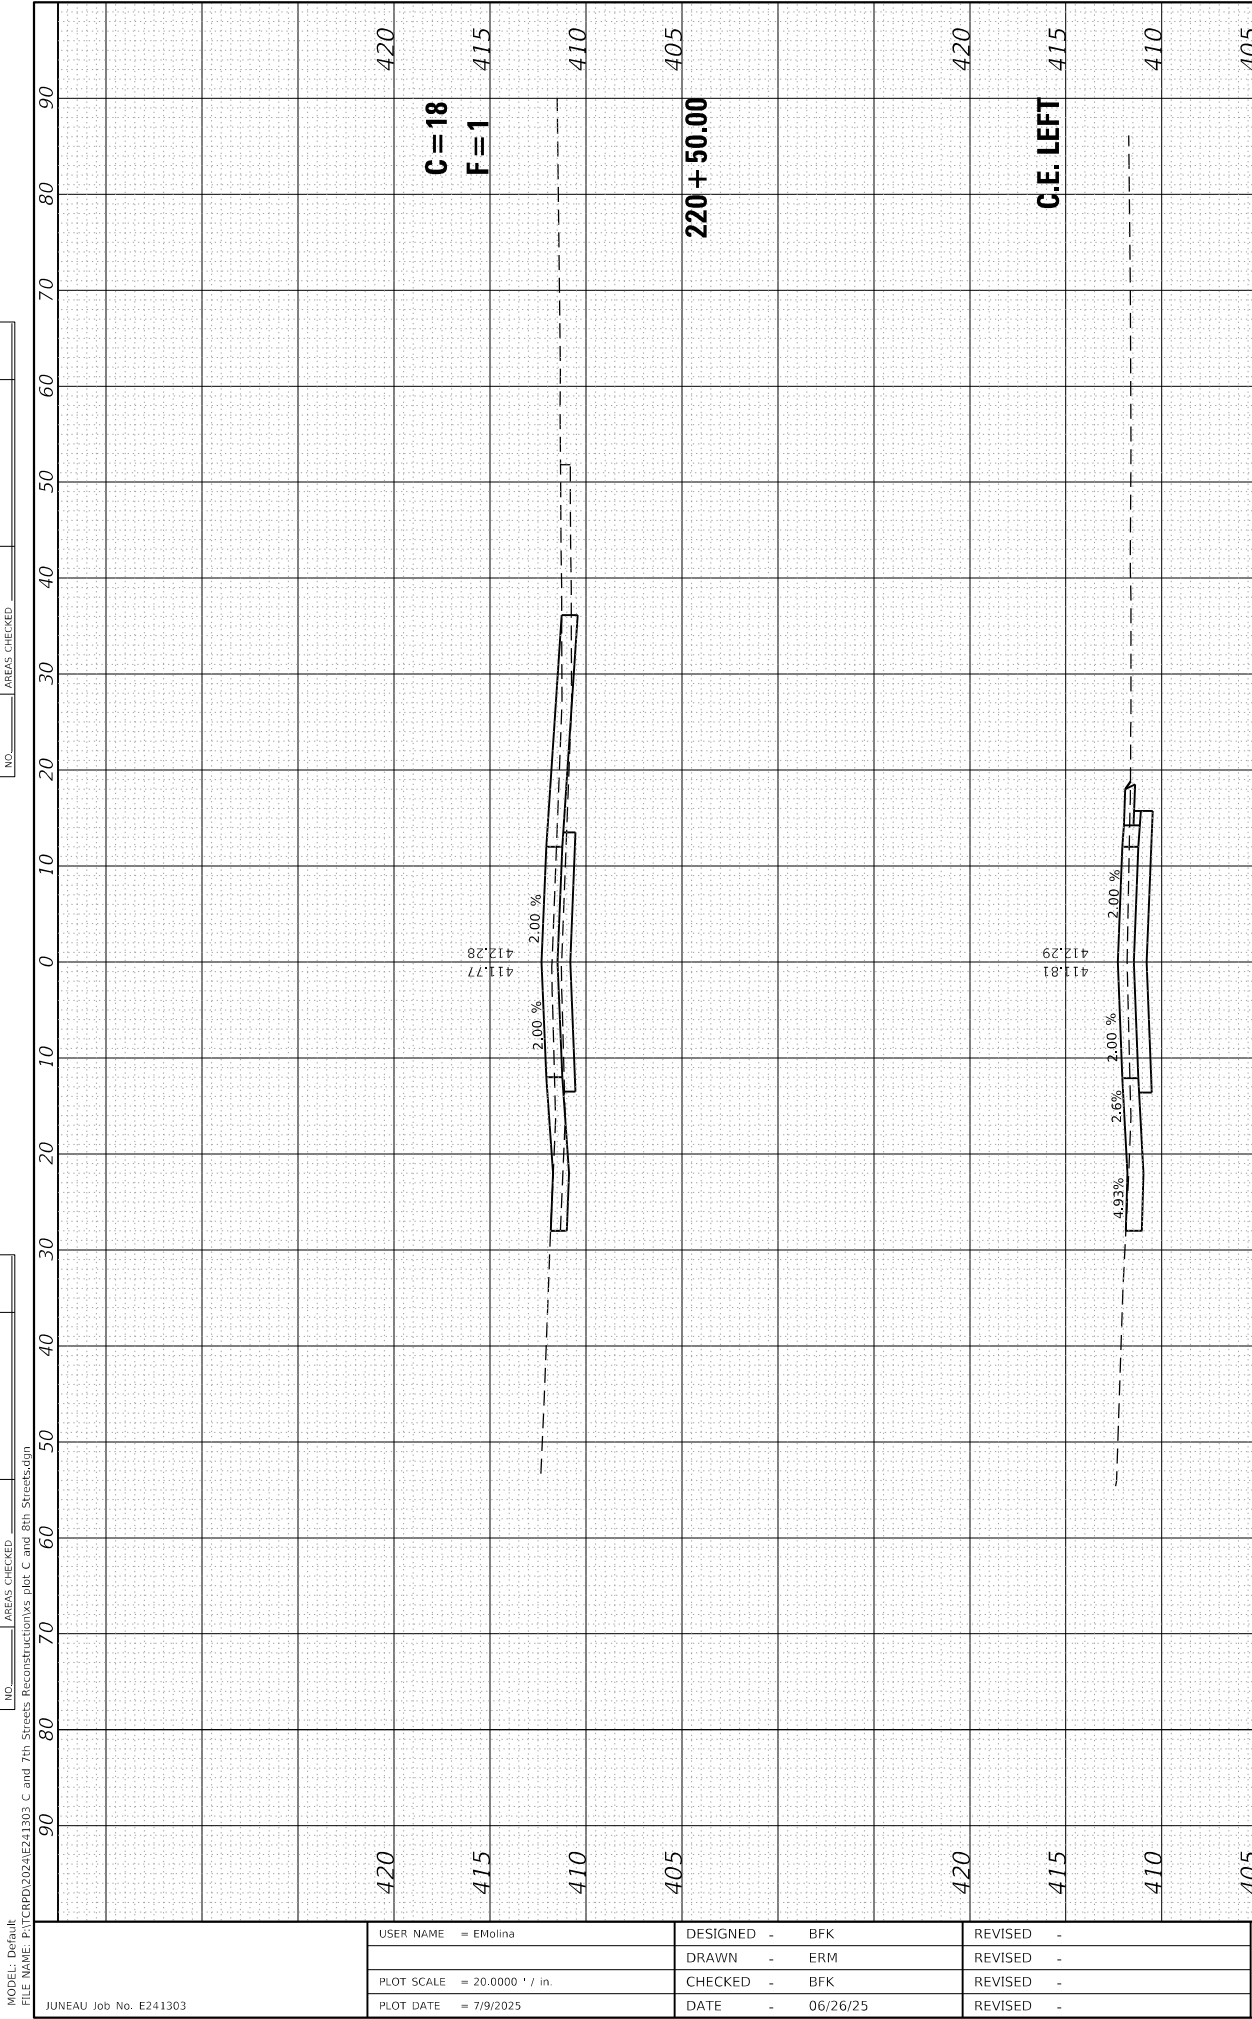

C AND 7TH STREETS RECONSTRUCTION
AMERICA'S CENTRAL PORT


C STREET
CROSS SECTIONS

SCALE: 1"=10'H/5'V SHEET 9 OF 11 SHEETS STA. 219+25.20 TO STA. 220+50.00

F.A. RTE.	SECTION	COUNTY	TOTAL SHEETS	SHEET NO.
*	23-00008-00-PV	MADISON	82	80
	* MUN 0001 & MUN 0004	CONTRACT NO. 97874		
	ILLINOIS	FED. AID PROJECT		

FINAL SURVEY NOTE BOOK NO.	SURVEYED PLOTTED TEMPLATE AREAS CHECKED	BY	DATE

ORIGINAL SURVEY NOTE BOOK NO.	SURVEYED PLOTTED TEMPLATE AREAS CHECKED	BY	DATE

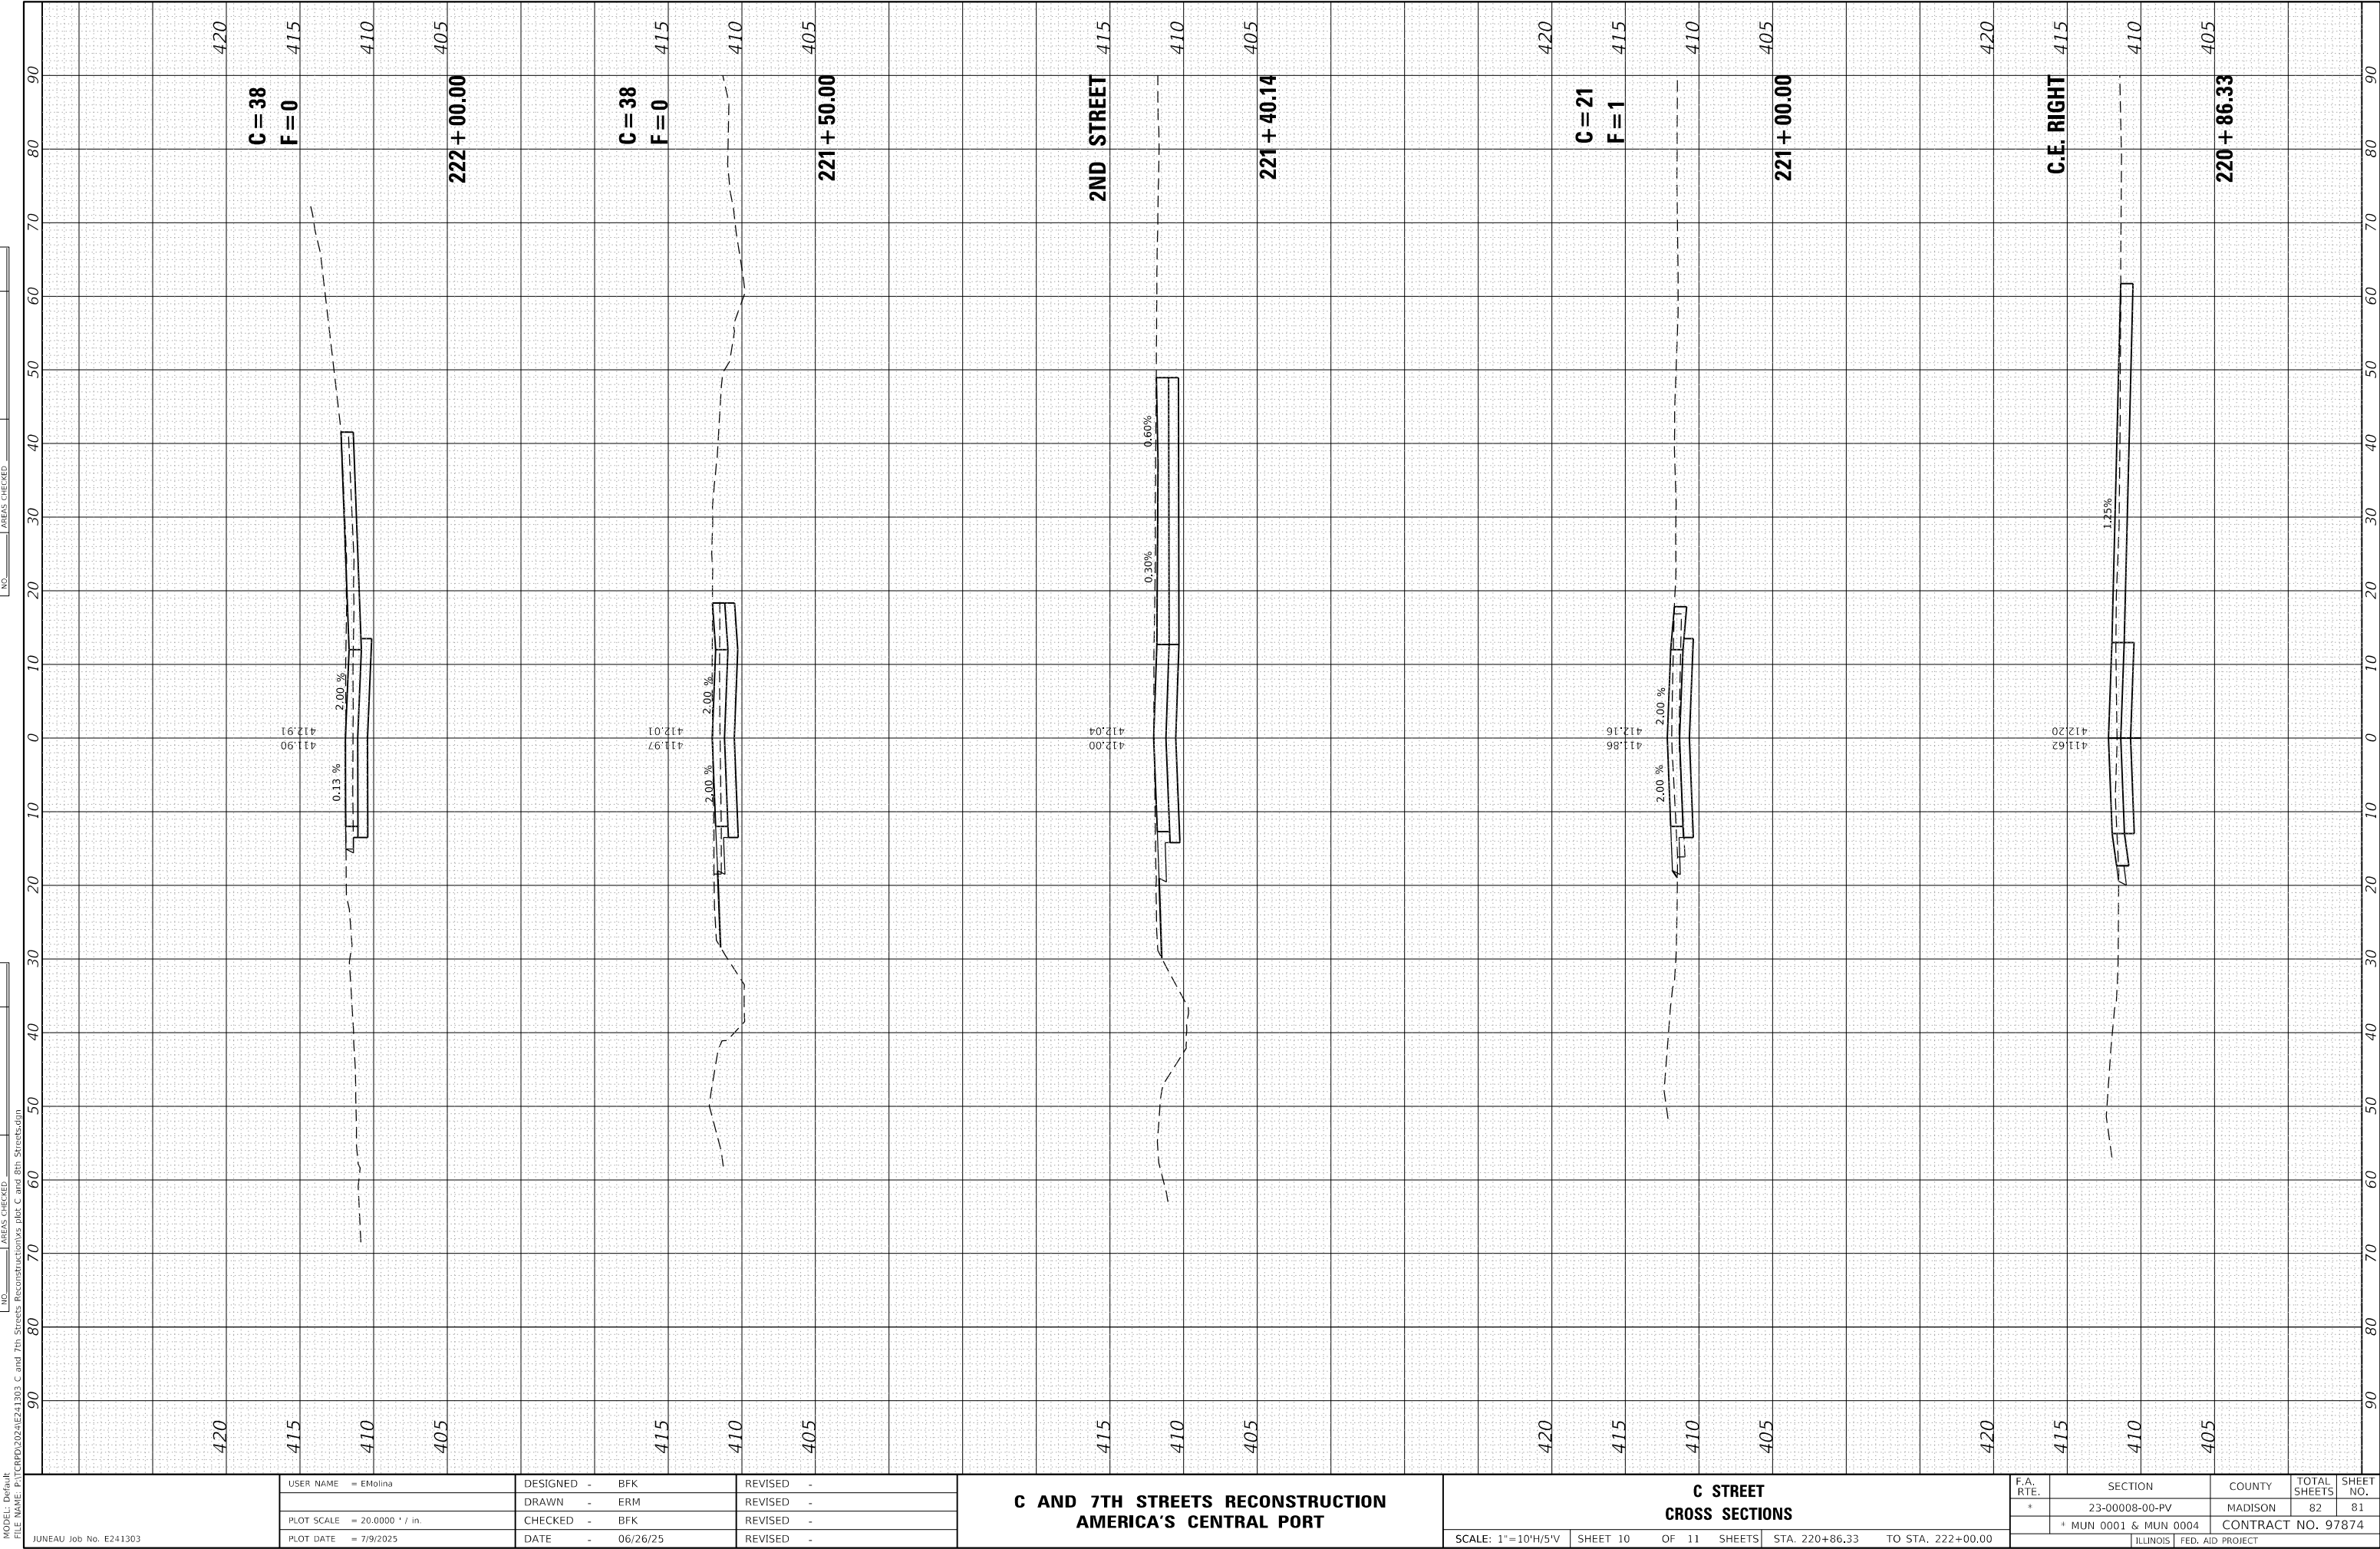

FINAL SURVEY	SURVEYED PLOTTED NOTE BOOK	BY	DATE	

ORIGINAL SURVEY	SURVEYED PLOTTED NOTE BOOK	BY	DATE	

MODEL Default
FILE NAME: P:\CERVD\2024\E241303 C and 7th Streets Reconstruction.dwg
JUNEAU Job No. E241303

USER NAME = EMolina	DESIGNED - BFK	REVISED -
	DRAWN - ERM	REVISED -
PLOT SCALE = 20.0000 ' / in.	CHECKED - BFK	REVISED -
PLOT DATE = 7/9/2025	DATE - 06/26/25	REVISED -

C AND 7TH STREETS RECONSTRUCTION
AMERICA'S CENTRAL PORT

C STREET CROSS SECTIONS			
SCALE: 1"=10'H/5'V	SHEET 11	OF 11 SHEETS	STA. 222+12.59 TO STA. 223+50.00

F.A. RTE.	SECTION	COUNTY	TOTAL SHEETS	SHEET NO.
*	23-00008-00-PV	MADISON	82	82
	* MUN 0001 & MUN 0004	CONTRACT NO. 97874		
	ILLINOIS	FED. AID PROJECT		

