


F.A.I. RTE.	SECTION	COUNTY	TOTAL SHEETS	SHEET NO.
2845	3152 WRS	COOK	195	18
STA.		TO STA.		
FED. ROAD DIST. NO.		ILLINOIS FED. AID PROJECT		

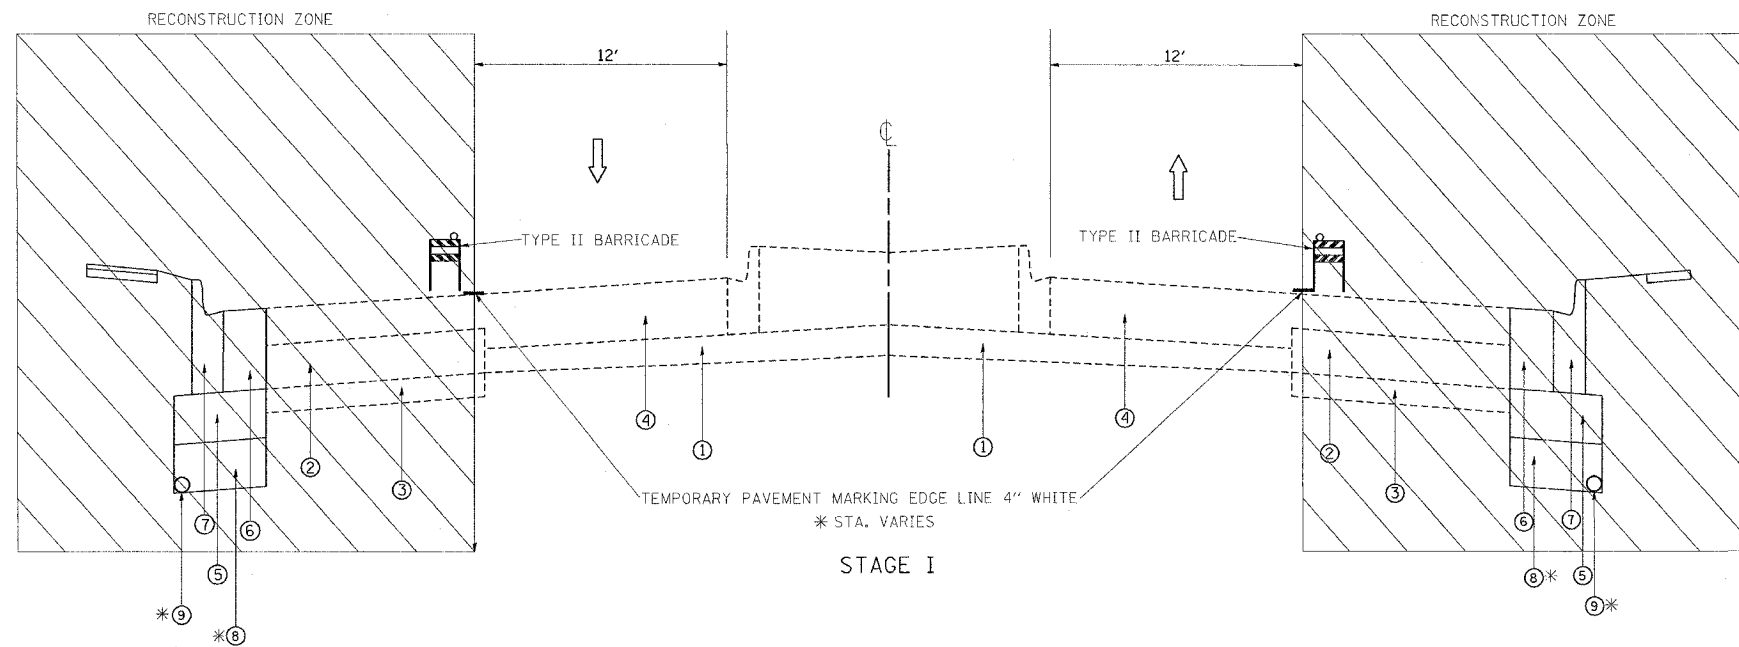

- LEGEND**
- ① EXISTING P.C.C PAVEMENT
 - ② EXISTING PCC WIDENING
 - ③ EXISTING AGGREGATE SUBGRADE
 - ④ EXISTING HMA. BASE AND SURFACE COURSE
 - ⑤ PROP. AGGREGATE SUBGRADE
 - ⑥ PROP. HMA WIDENING
 - ⑦ PROP. CURB & GUTTER, TYPE B-6.24
 - ⑧ PROP. PGES 12"
 - ⑨ PROP. PIPE UNDERDRAINS 6"

TO BE PERFORMED PRIOR TO ANY LONG TERM LANE CLOSURES FOR ENTIRE CONTRACT

SUGGESTED TRAFFIC CONTROL & PROTECTION

TRAFFIC WILL BE LIMITED TO ONE LANE IN EACH DIRECTION.
 INSTALL TEMPORARY TRAFFIC CONTROL DEVICES & SIGNS.
 MAINTAIN TRAFFIC @ INTERSECTION CONSTRUCTION IN ACCORDANCE WITH IDOT STANDARD 701606, 701701 & 701326.
 MAINTAIN DRIVEWAY & ENTRANCE ACCESS WITH AGGREGATE FOR TEMPORARY ACCESS (EACH).

CONSTRUCTION

- INSTALL PERIMETER EROSION CONTROL BARRIER.
- REMOVE EXISTING CURB & GUTTER.
- CONSTRUCT PROPOSED HMA WIDENING.
- RECONSTRUCT DRIVEWAYS AND ENTRANCES.
- REMOVE & REPLACE SIDEWALKS.
- CONSTRUCT 10' MULTI-USE TRAIL.
- CONSTRUCT RETAINING WALL.
- PERFORM DRAINAGE WORK IN ACCORDANCE WITH PLANS.
- PERFORM EROSION & SEDIMENT CONTROL IN ACCORDANCE WITH PLANS.

PLOT DATE = 6/29/2007
 FILE NAME = c:\projects\144859\design.sadgn
 PLOT SCALE = 50.0000' / 1"
 USER NAME = omaris

REVISIONS		ILLINOIS DEPARTMENT OF TRANSPORTATION
NAME	DATE	
		WESTERN AVE. (16TH ST. TO STEGER.) STAGE I & SUGGESTED TRAFFIC CONTROL
SCALE:	VERT. DATE	DRAWN BY
	HORIZ.	CHECKED BY