
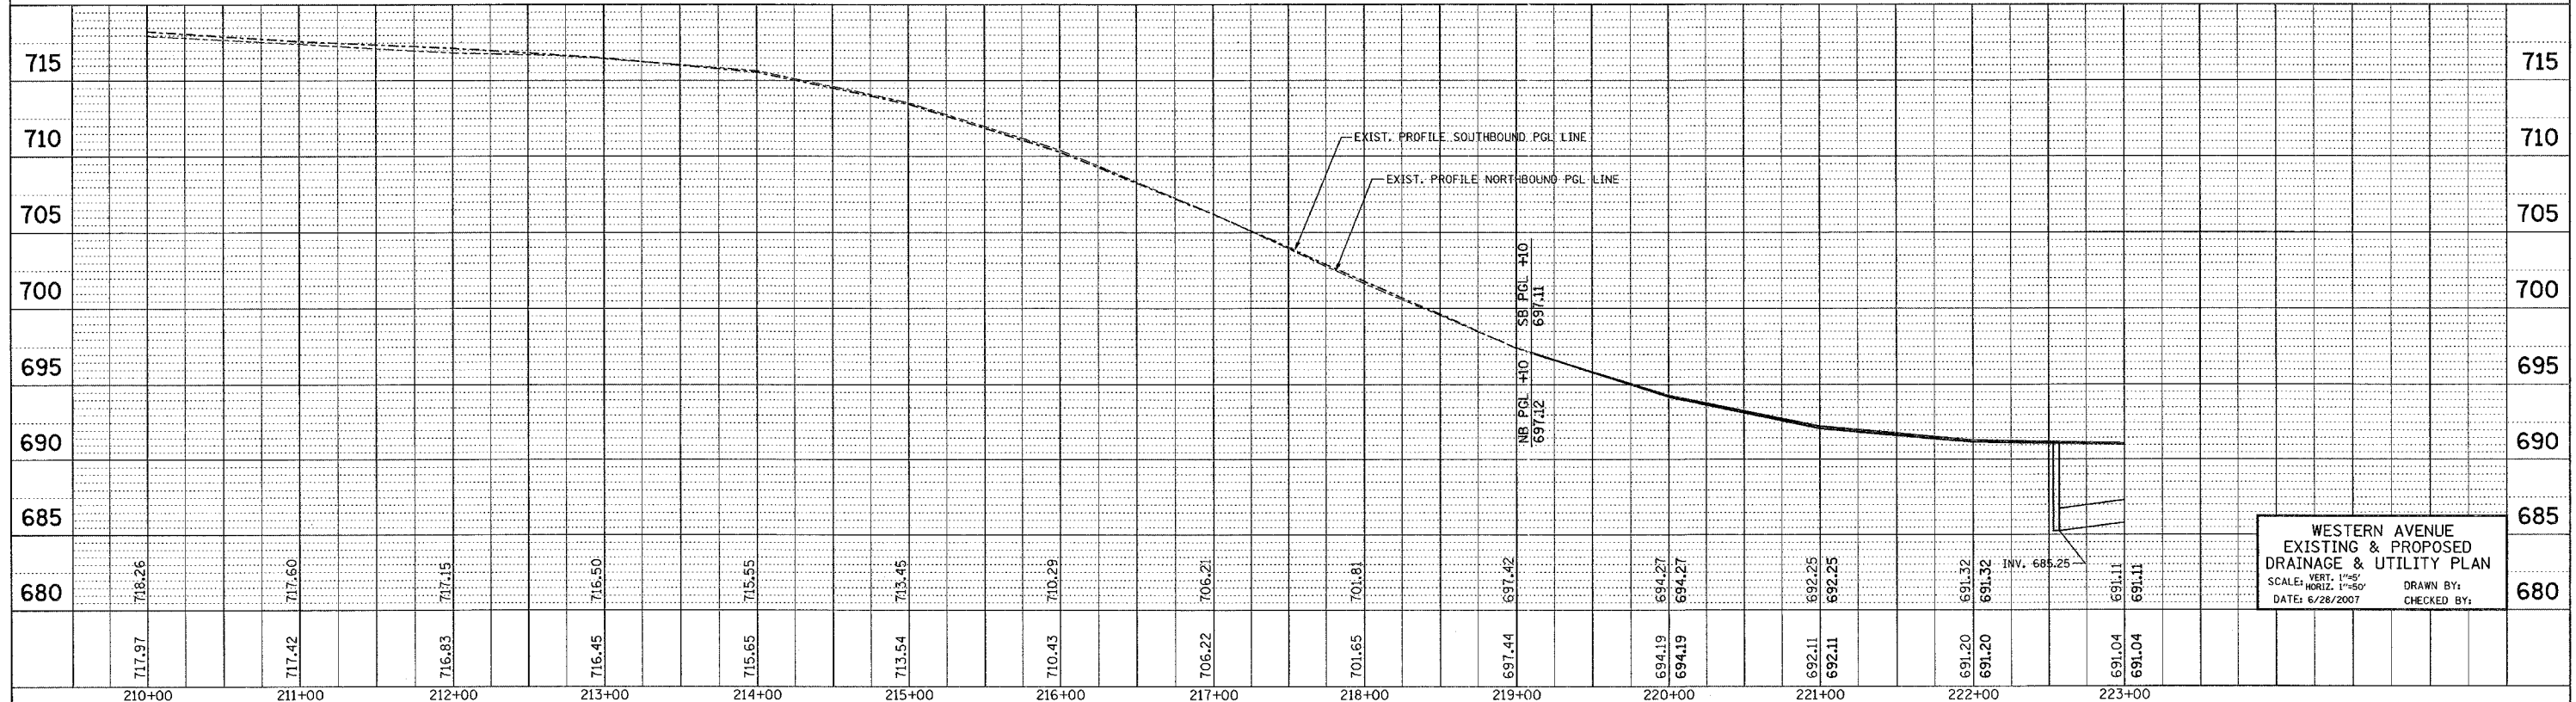
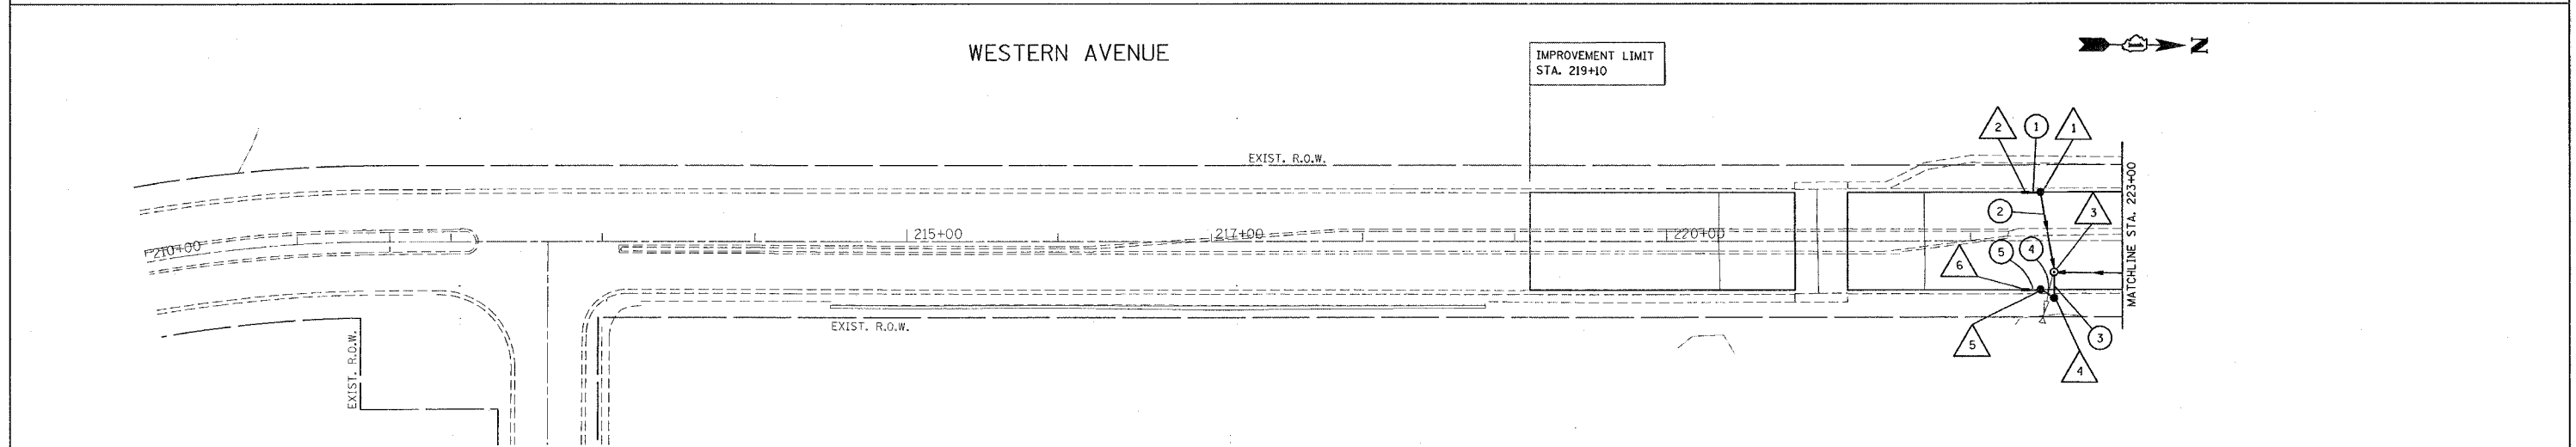


\*REF-edr/01  
 \*REF-pdr/01  
 \*REF-prf/01

CONTRACT NO. 62742

| F.A.U. RTE.                                     | SECTION  | COUNTY           | TOTAL SHEETS | SHEET NO. |
|---|----------|------------------|--------------|-----------|
| 2845  | 3152 WRS | COOK             | 195          | 41        |
| STA. 219 + 10                                   |          | TO STA. 223 + 00 |              |           |
| FED. ROAD DIST. NO. 1 ILLINOIS FED. AID PROJECT |          |                  |              |           |

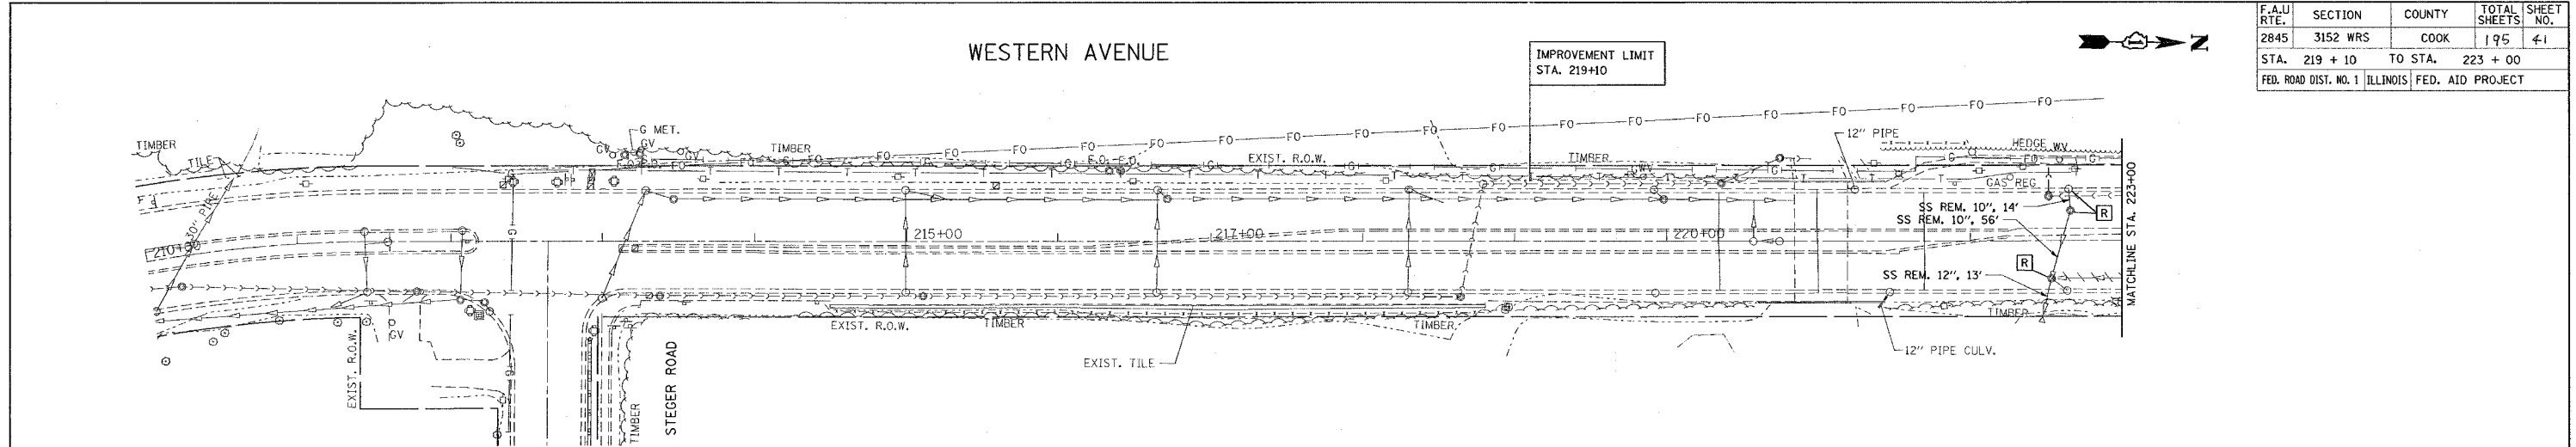

WESTERN AVENUE  
 EXISTING & PROPOSED  
 DRAINAGE & UTILITY PLAN

SCALE: VERT. 1"=5'  
 HORIZ. 1"=50'

DATE: 6/26/2007

DRAWN BY:  
 CHECKED BY: