
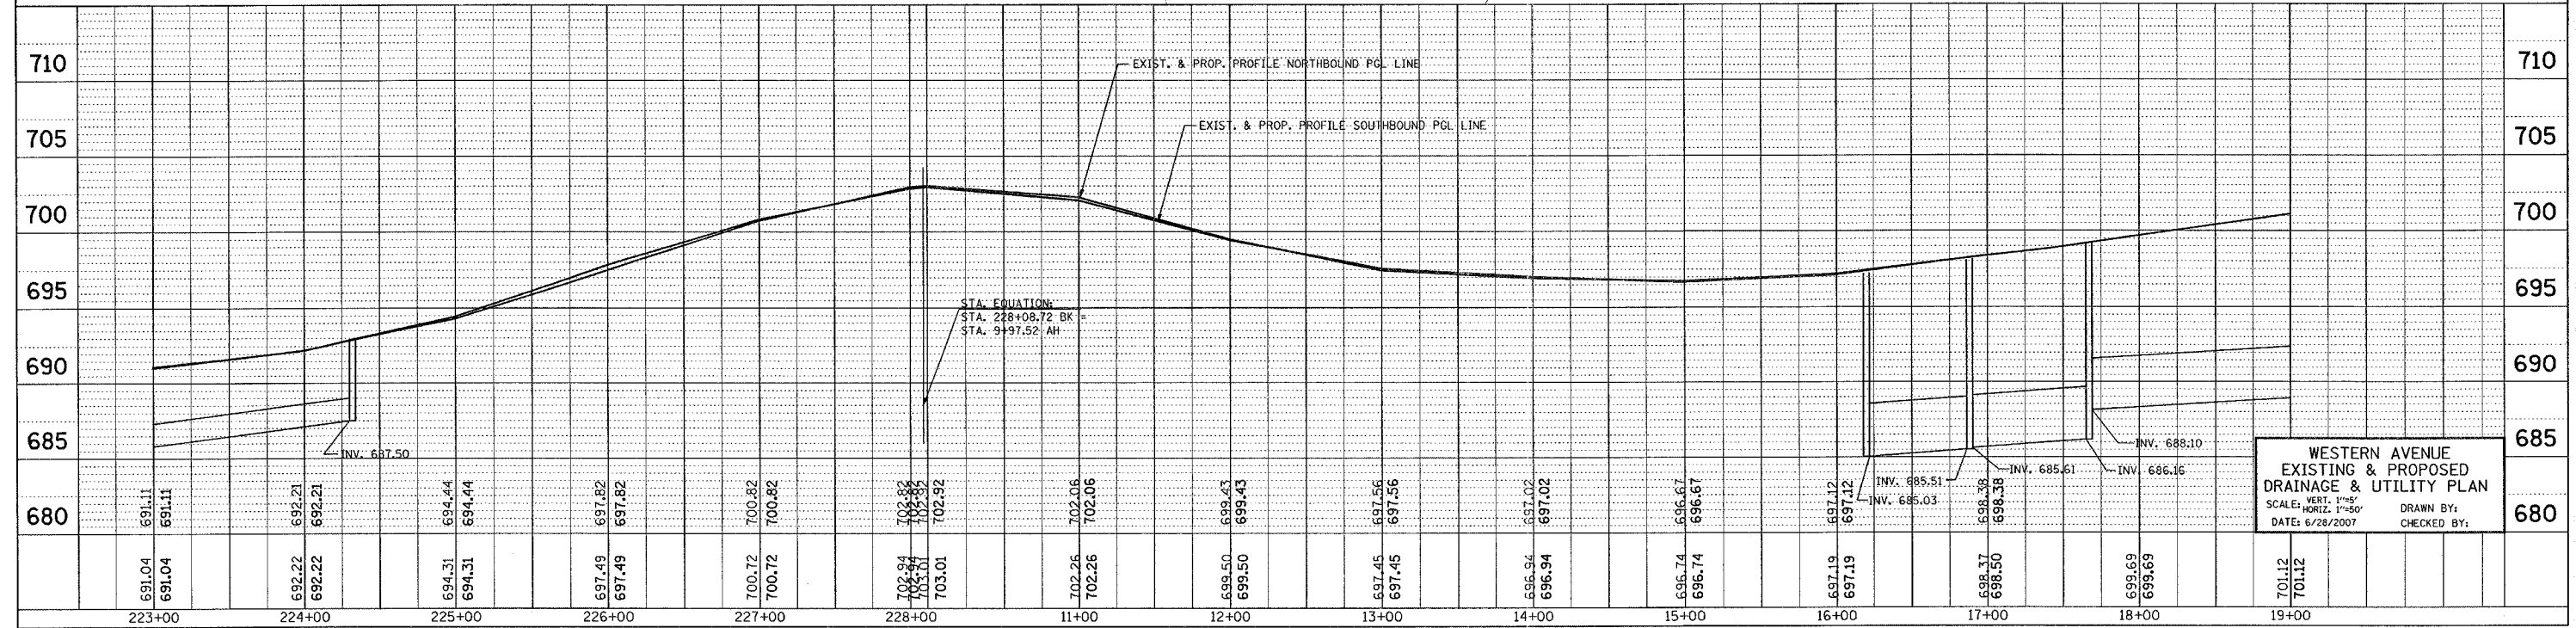
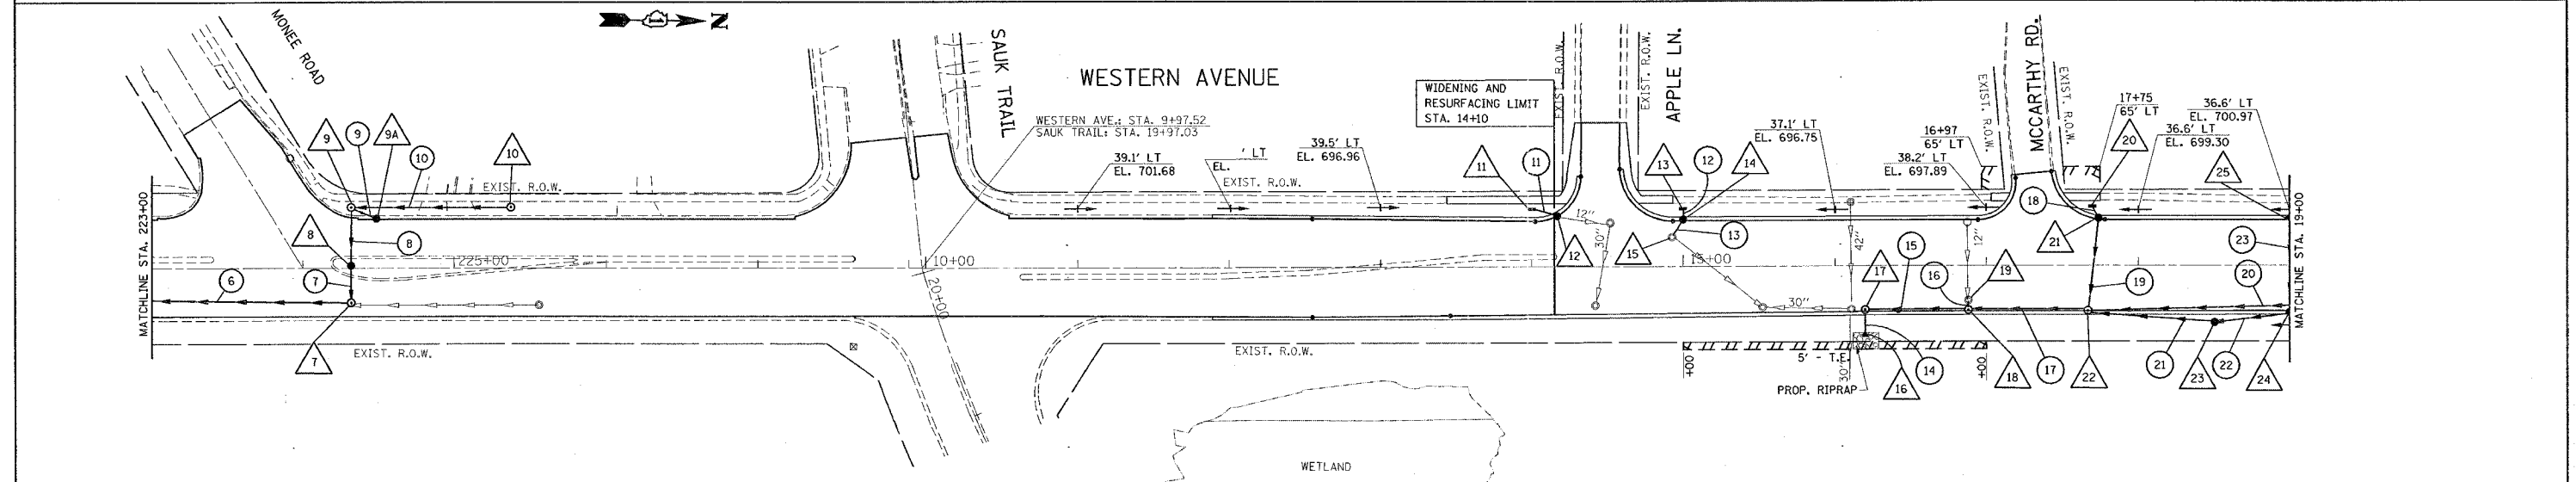


*REF-edr02
 *REF-pdr02
 *REF-prd02

CONTRACT NO. 62742

F.A.U. RTE.	SECTION	COUNTY	TOTAL SHEETS	SHEET NO.
2845	3152 WRS	COOK	195	42
STA. 223+00		TO STA. 19+00		
FED. ROAD DIST. NO. 1 ILLINOIS FED. AID PROJECT				

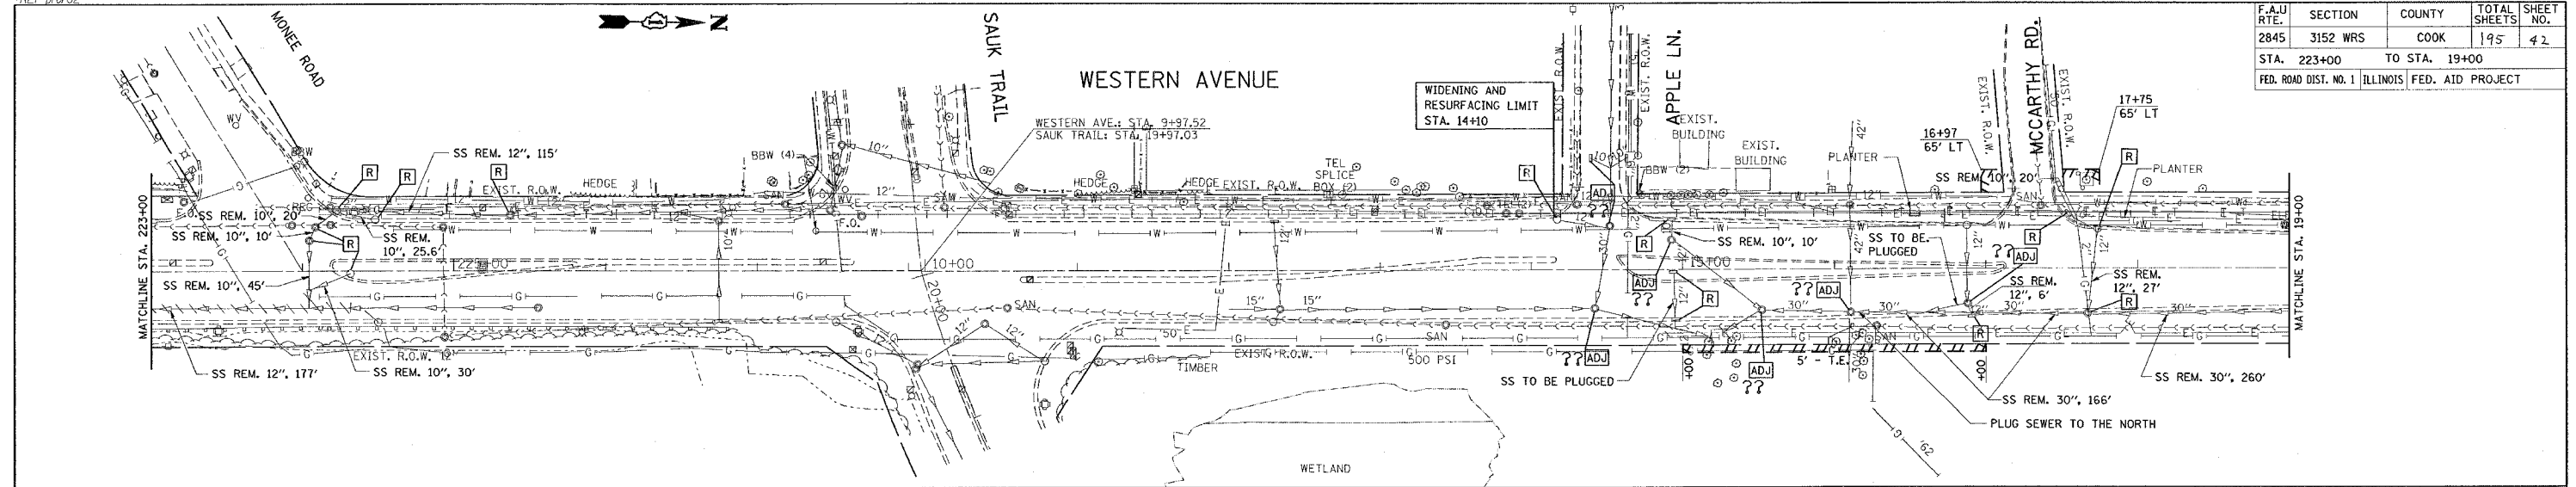

WESTERN AVENUE
 EXISTING & PROPOSED
 DRAINAGE & UTILITY PLAN
 SCALE: VERT. 1"=5'
 HORIZ. 1"=50'
 DATE: 6/28/2007
 DRAWN BY:
 CHECKED BY: