
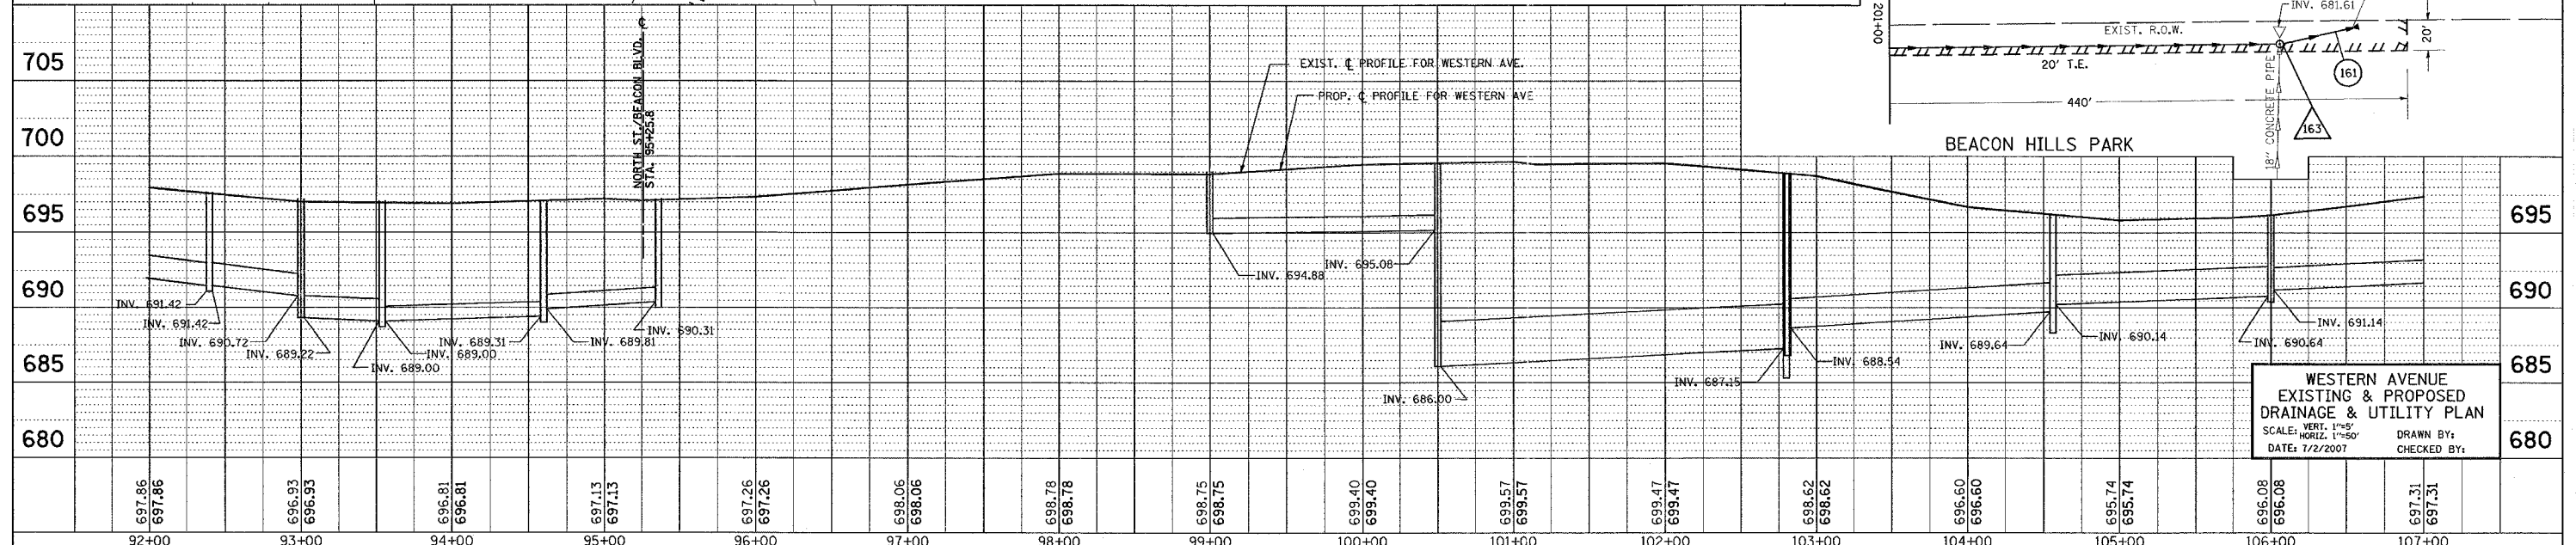
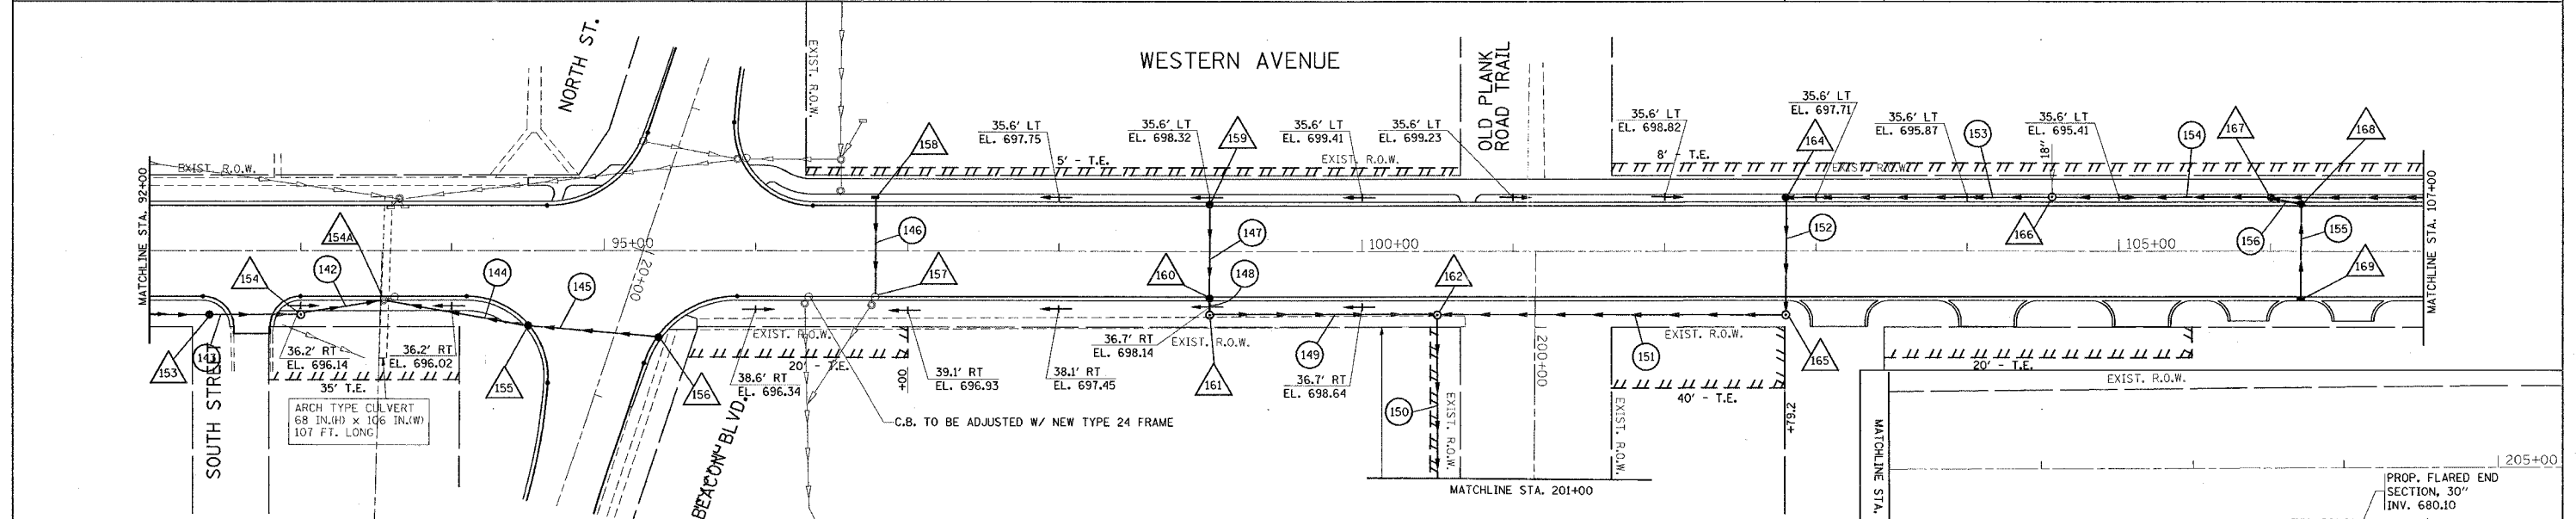


REF: ead08
REF: pdr08
REF: pdr08

CONTRACT NO. 62742

F.A.U. RTE.	SECTION	COUNTY	TOTAL SHEETS	SHEET NO.
2845	3152 WRS	COOK	196	48
STA. 92+00		TO STA. 107+00		
FED. ROAD DIST. NO. 1 ILLINOIS FED. AID PROJECT				

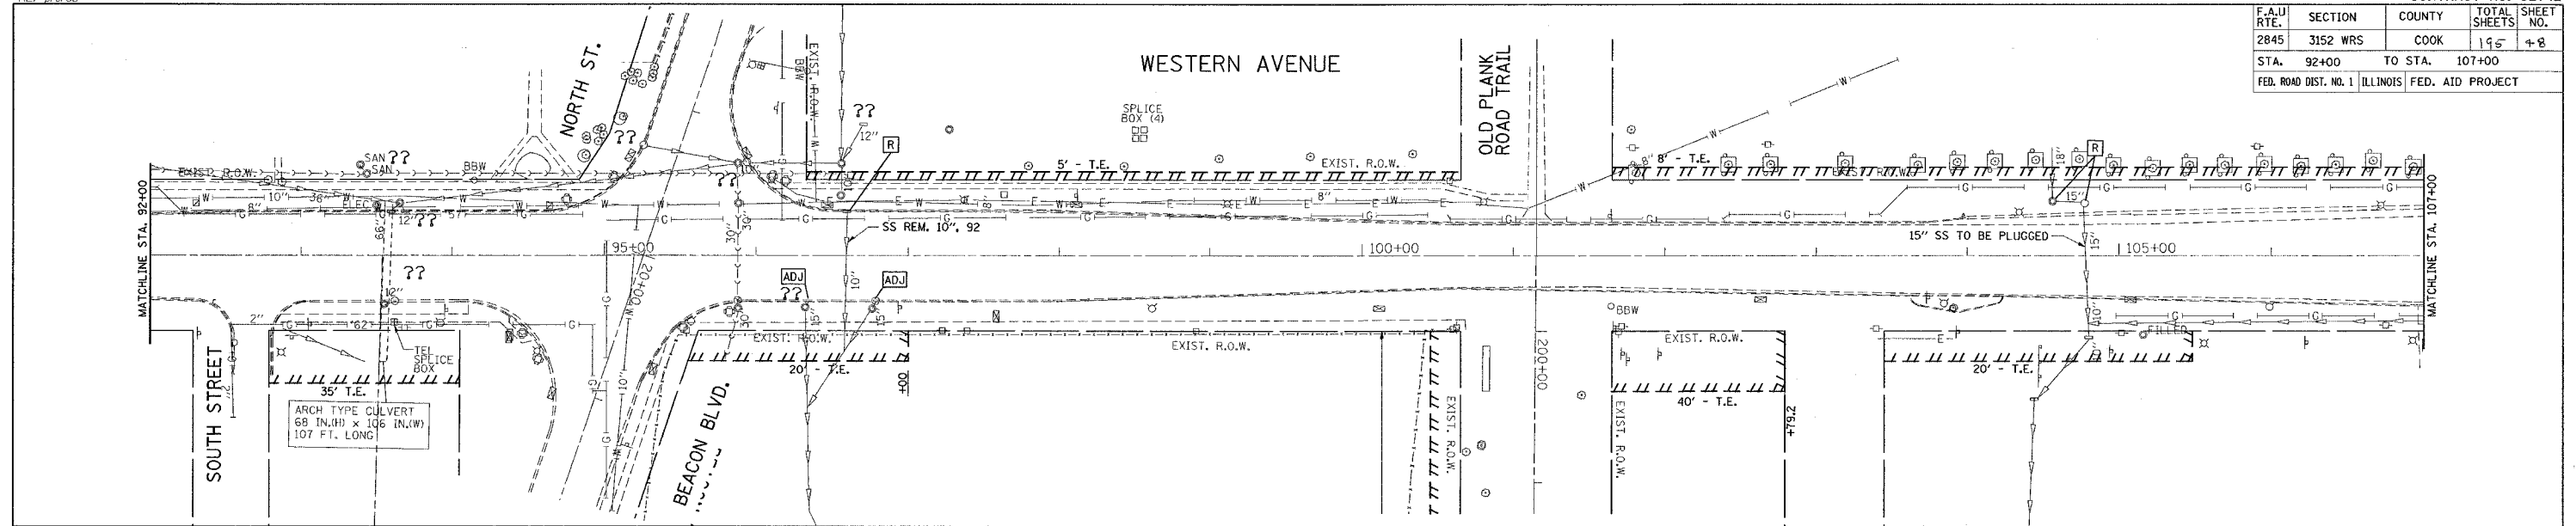

**WESTERN AVENUE
EXISTING & PROPOSED
DRAINAGE & UTILITY PLAN**
SCALE: VERT: 1"=5'
HORIZ: 1"=50'
DATE: 7/2/2007
DRAWN BY:
CHECKED BY: