



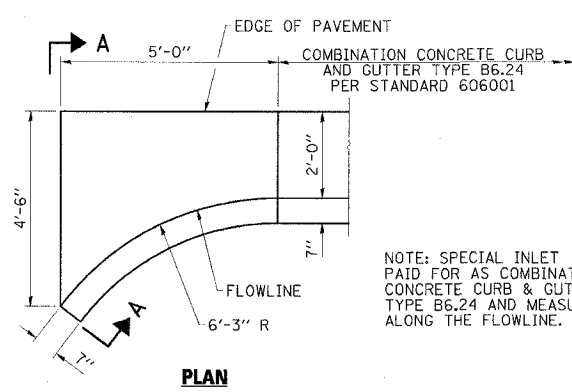

CONTRACT NO. 74166				
FAP RTE	SECTION	COUNTY	TOTAL SHEETS	SHEET NO.
716	(130BR-1)B-1	MACON	95	32
STA.		TO STA.		
FED. ROAD DIST. NO.		ILLINOIS FED. AID PROJECT		

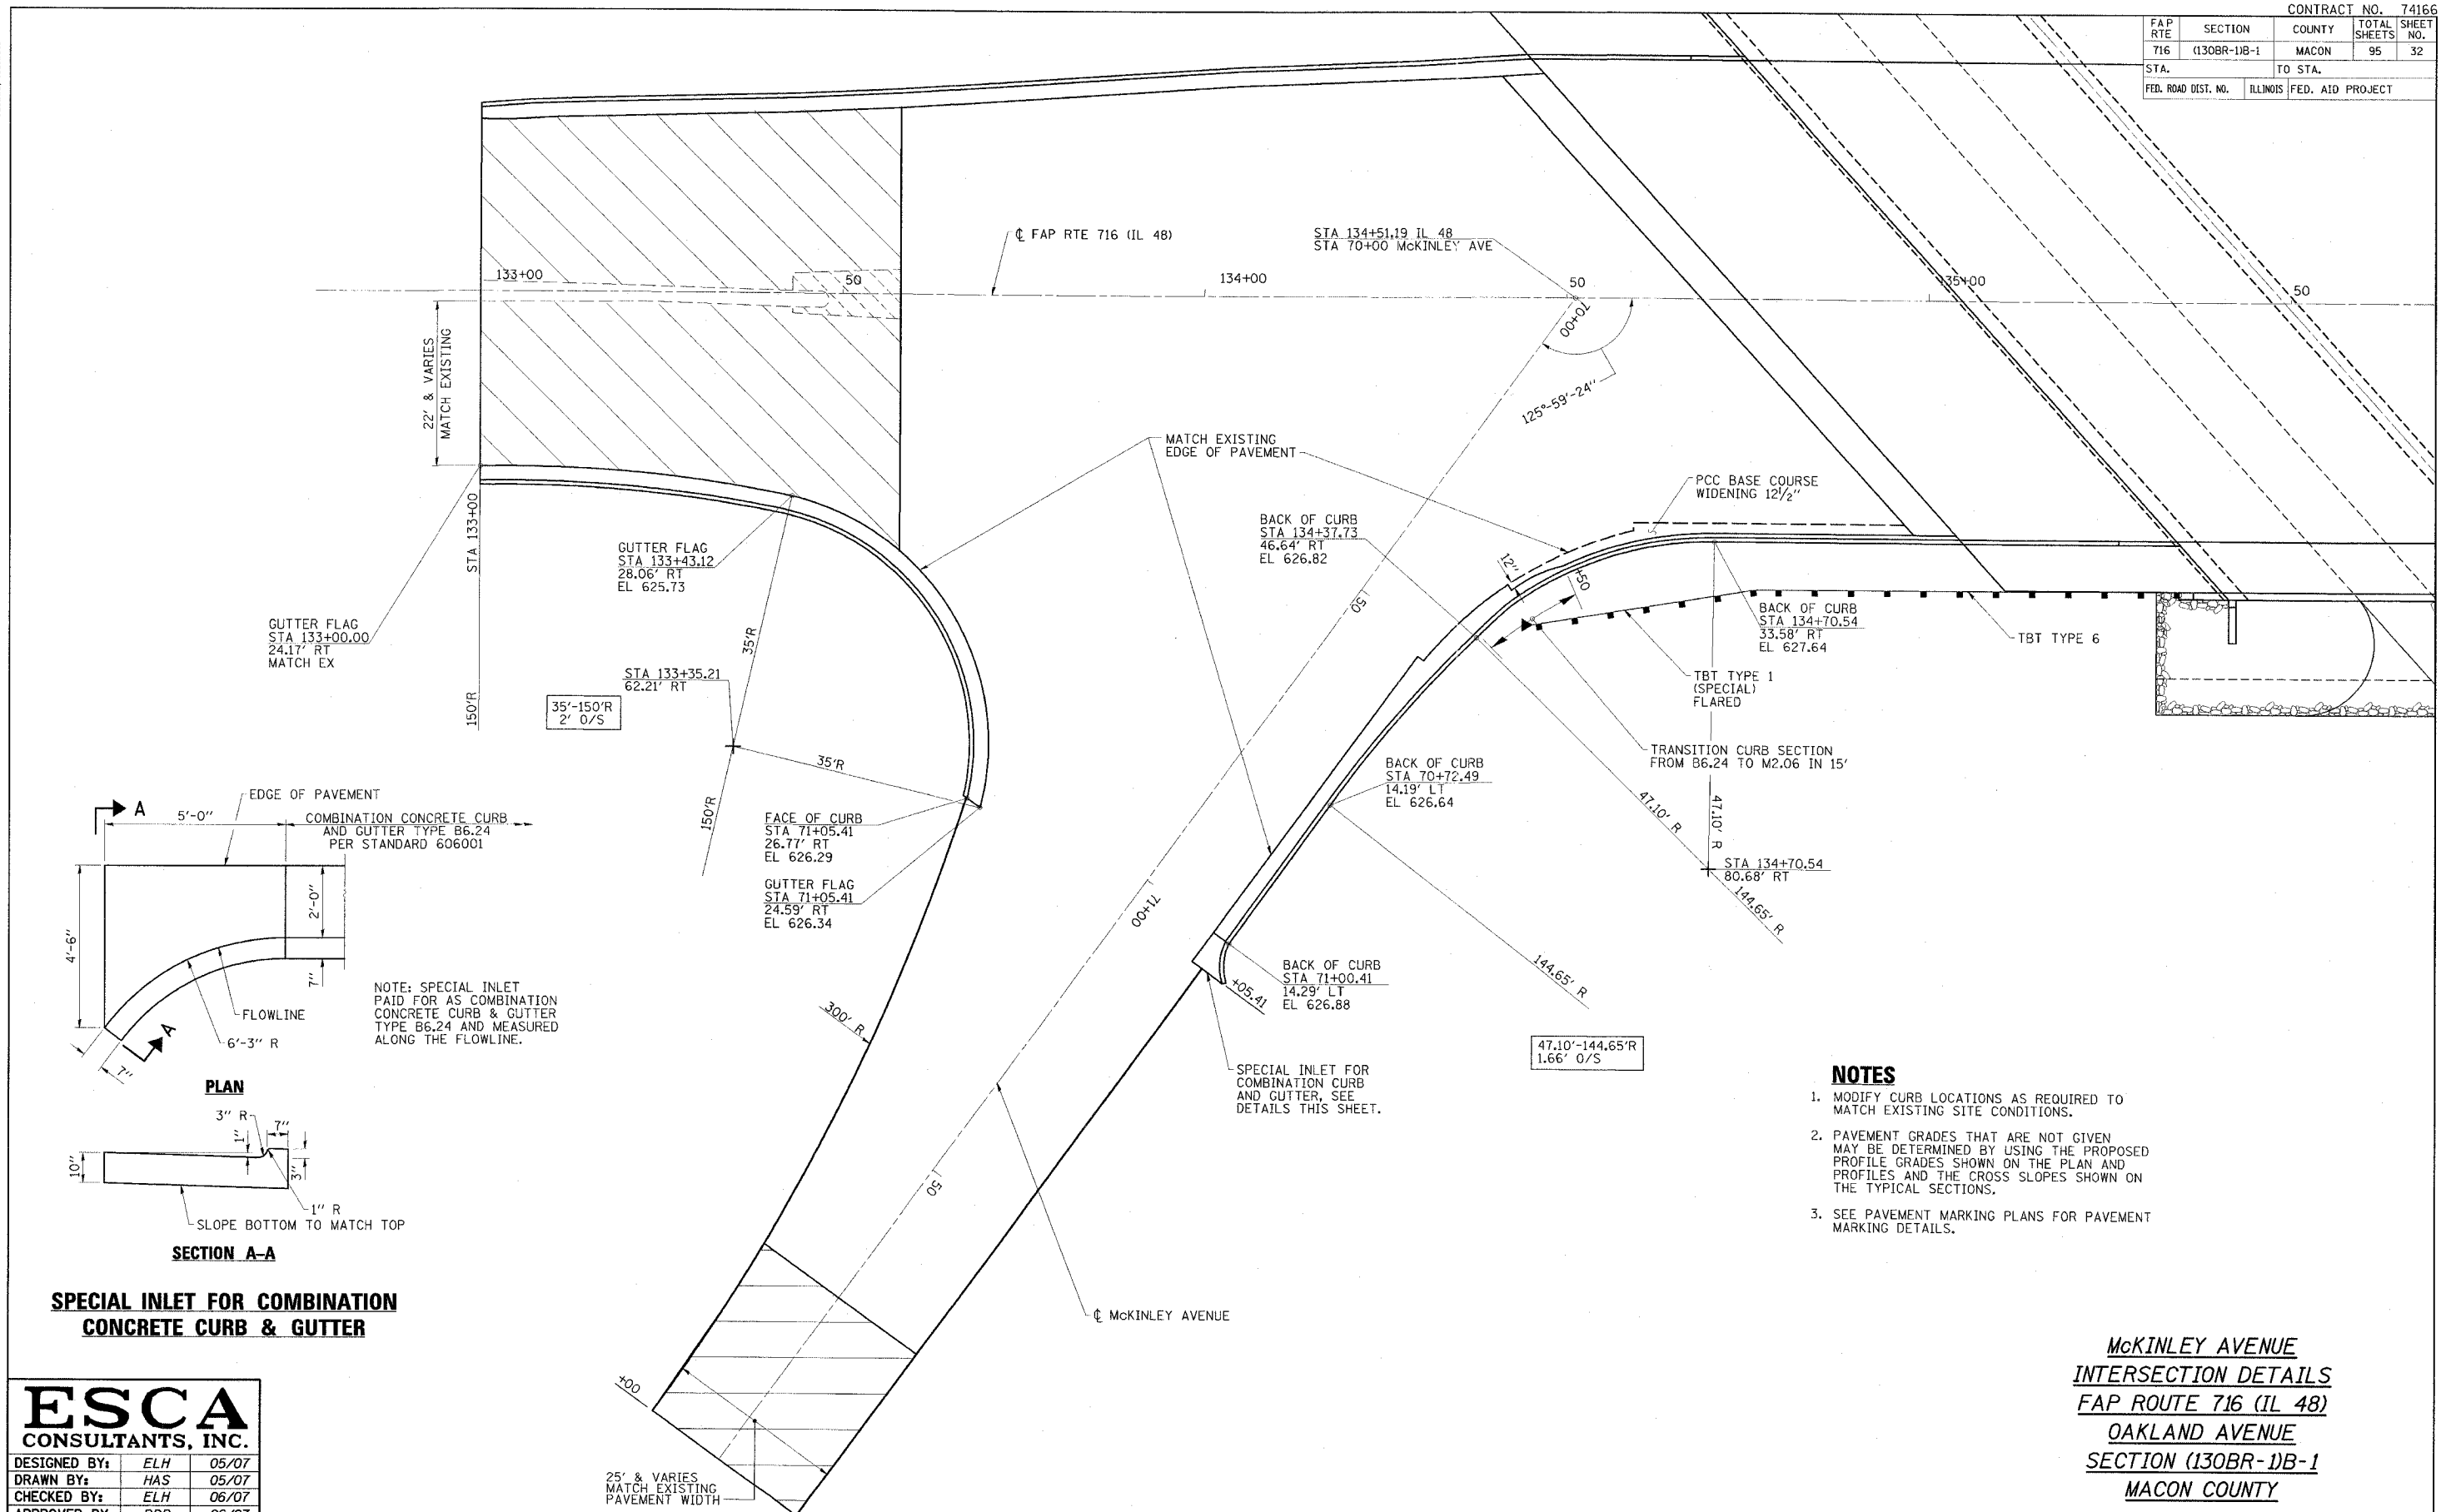

NOTE: SPECIAL INLET PAID FOR AS COMBINATION CONCRETE CURB & GUTTER TYPE B6.24 AND MEASURED ALONG THE FLOWLINE.

- NOTES**
1. MODIFY CURB LOCATIONS AS REQUIRED TO MATCH EXISTING SITE CONDITIONS.
  2. PAVEMENT GRADES THAT ARE NOT GIVEN MAY BE DETERMINED BY USING THE PROPOSED PROFILE GRADES SHOWN ON THE PLAN AND PROFILES AND THE CROSS SLOPES SHOWN ON THE TYPICAL SECTIONS.
  3. SEE PAVEMENT MARKING PLANS FOR PAVEMENT MARKING DETAILS.

**ESCA**  
CONSULTANTS, INC.

DESIGNED BY:	ELH	05/07
DRAWN BY:	HAS	05/07
CHECKED BY:	ELH	06/07
APPROVED BY:	RDP	06/07

**McKINLEY AVENUE  
INTERSECTION DETAILS  
FAP ROUTE 716 (IL 48)  
OAKLAND AVENUE  
SECTION (130BR-1)B-1  
MACON COUNTY**