



F.A.P. RTE.	SECTION	COUNTY	TOTAL SHEETS	SHEET NO.
VAR	**	***	9	5
STA.	TO STA.			
FED. ROAD DIST. NO.	ILLINOIS FED. AID PROJECT			

** DIST 8 DEEP WELLS 2008-1
 *** MADISON & ST. CLAIR

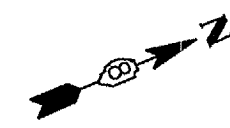

PLAN	DATE
BY	
REVISION	
NO.	
DATE	
BY	
REVISION	
NO.	
DATE	
BY	

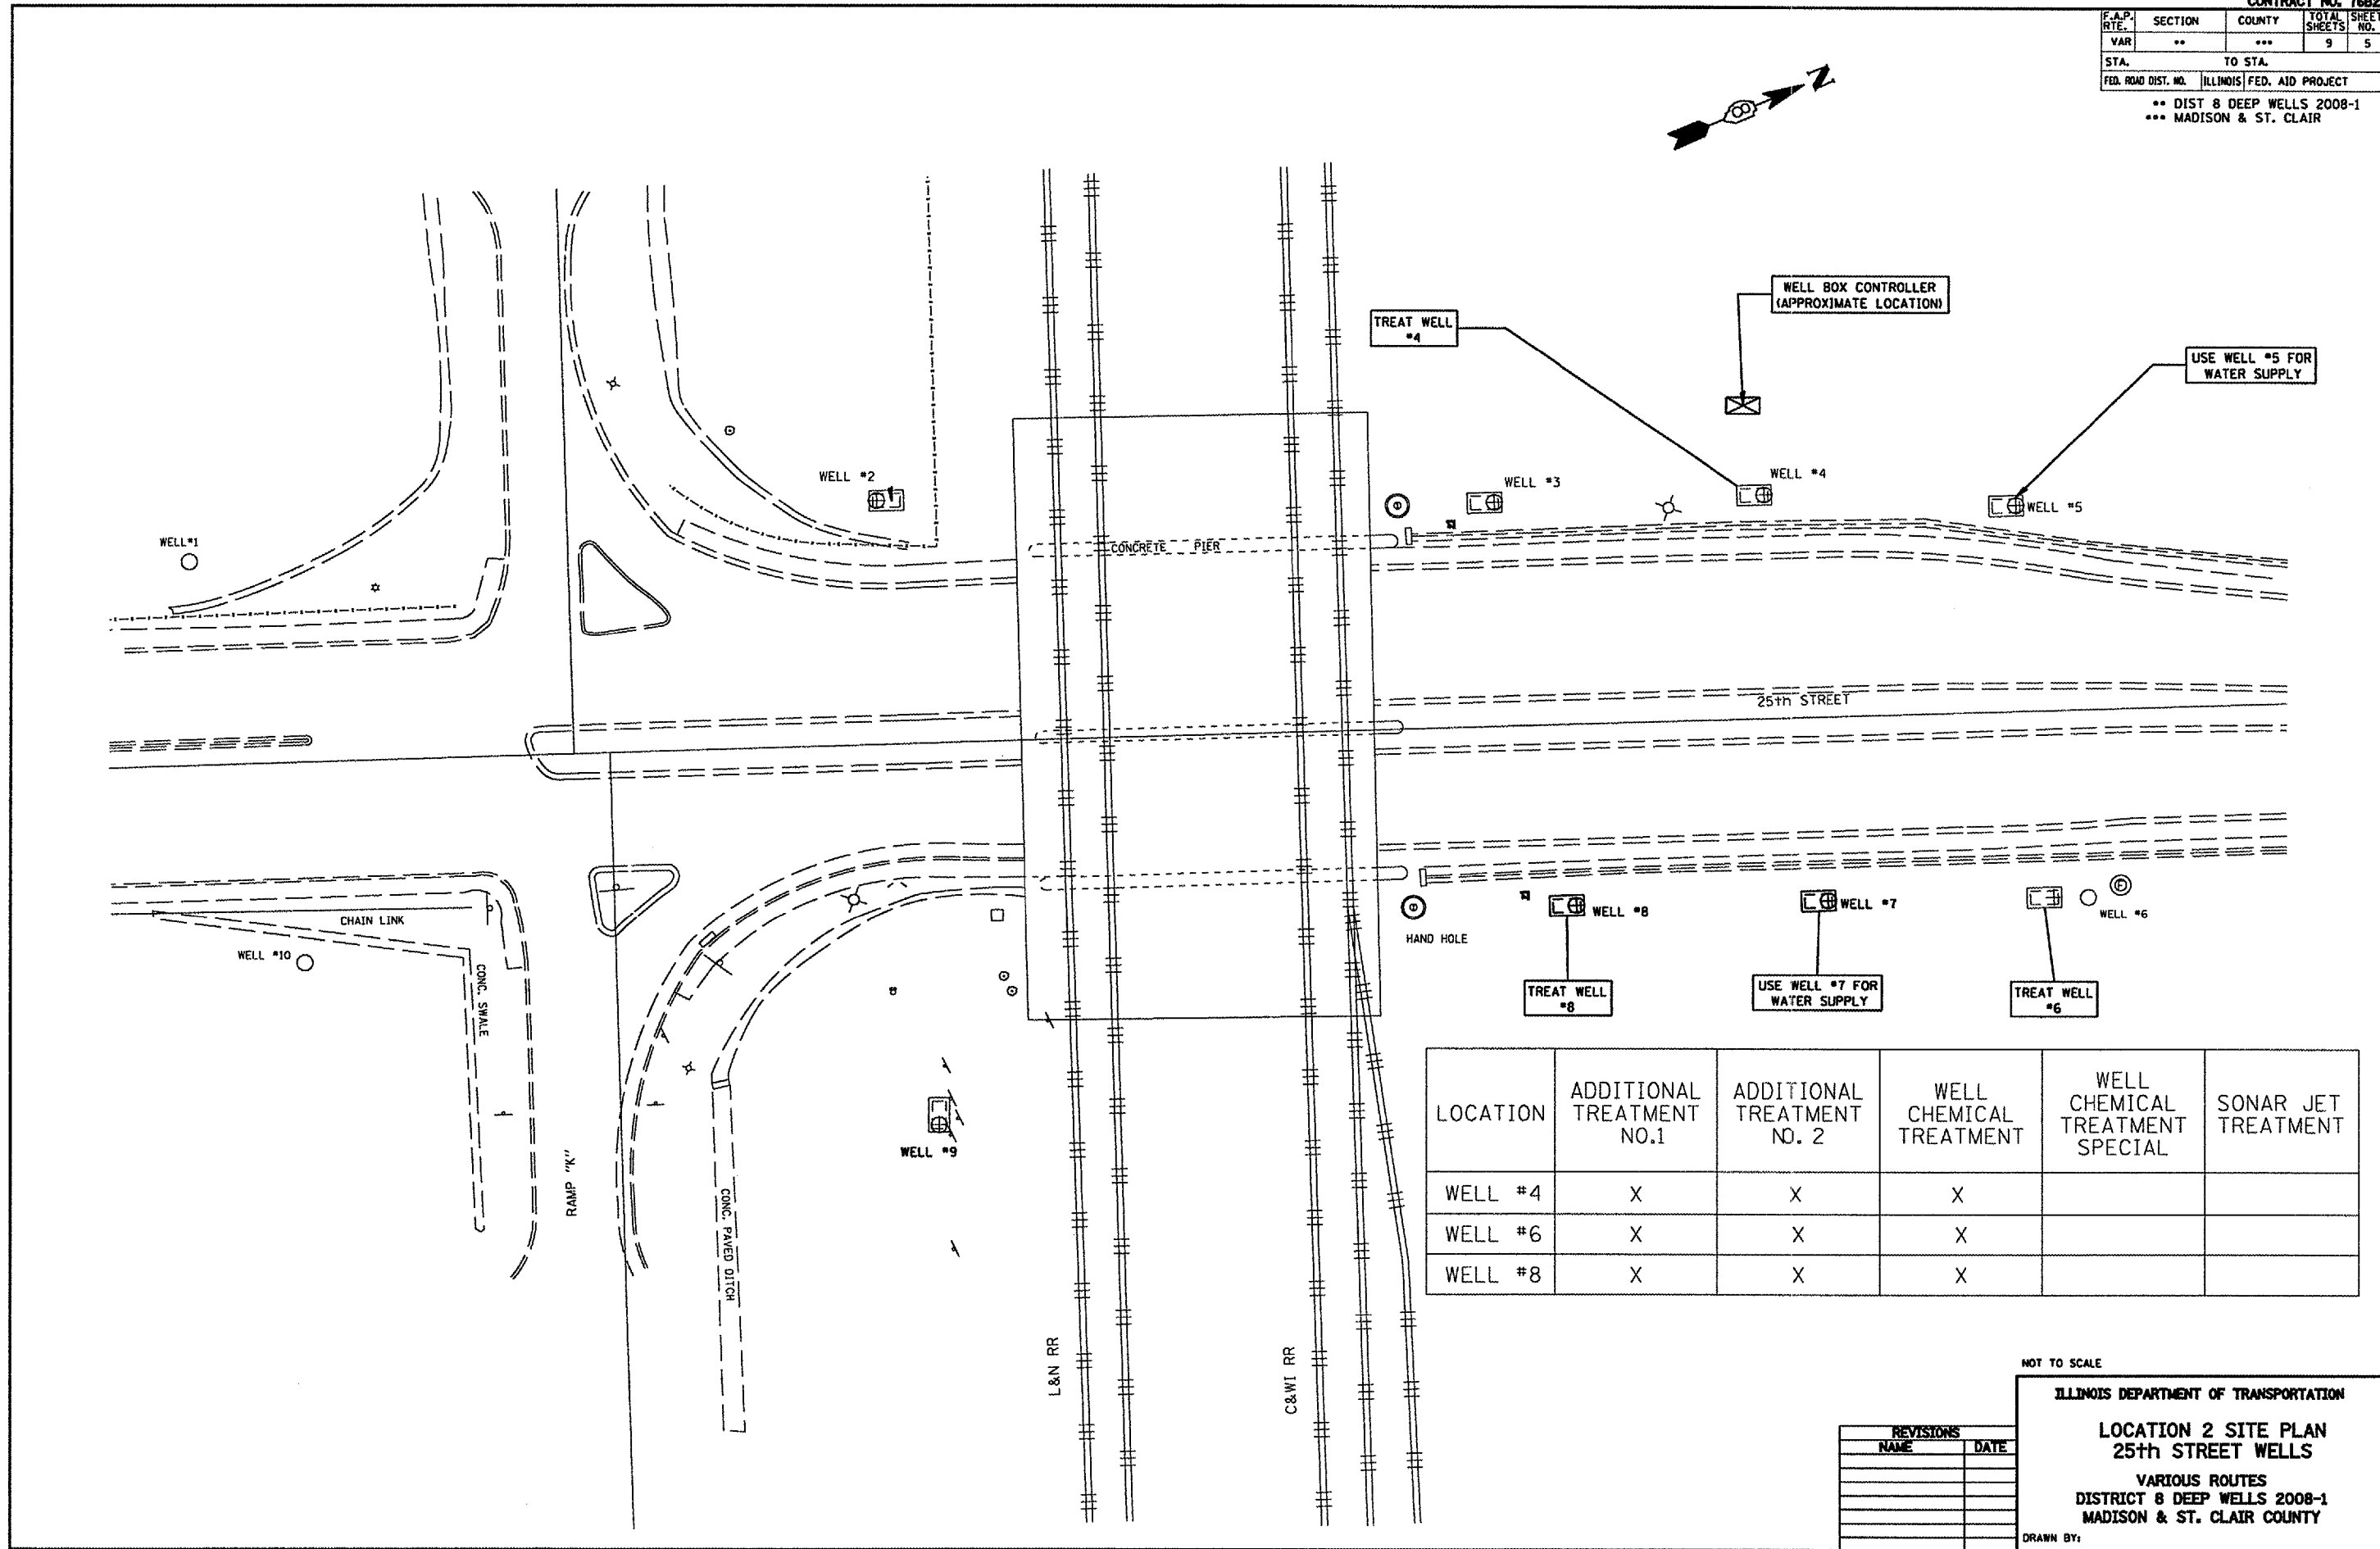

LOCATION	ADDITIONAL TREATMENT NO.1	ADDITIONAL TREATMENT NO. 2	WELL CHEMICAL TREATMENT	WELL CHEMICAL TREATMENT SPECIAL	SONAR JET TREATMENT
WELL #4	X	X	X		
WELL #6	X	X	X		
WELL #8	X	X	X		

NOT TO SCALE

ILLINOIS DEPARTMENT OF TRANSPORTATION
LOCATION 2 SITE PLAN
25th STREET WELLS
 VARIOUS ROUTES
 DISTRICT 8 DEEP WELLS 2008-1
 MADISON & ST. CLAIR COUNTY

REVISIONS	
NAME	DATE

DRAWN BY:

PLOT DATE: *DATE-TIME*

DATE-TIME
 DATE-TIME
 DATE-TIME
 DATE-TIME
 DATE-TIME