
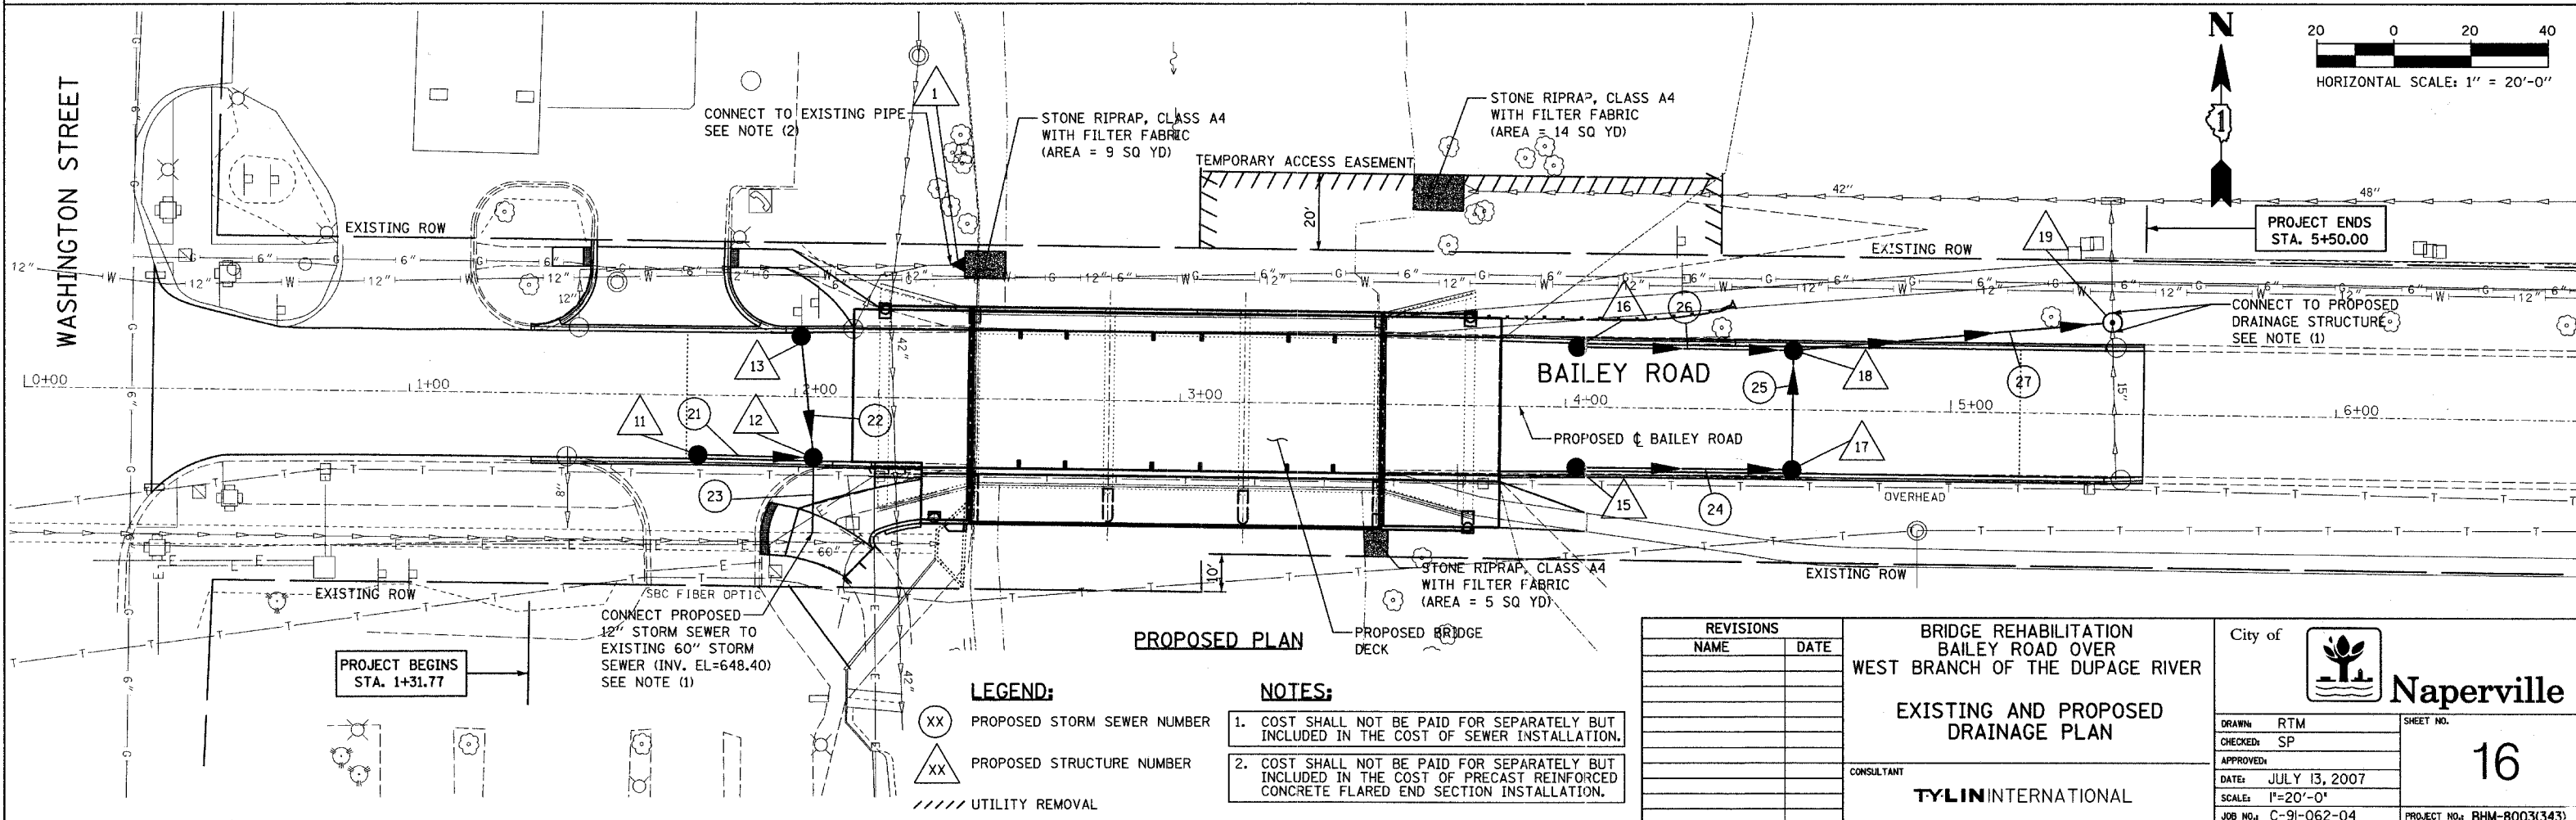


F.A.U. RTE.	SECTION	COUNTY	TOTAL SHEETS	SHEET NO.
1545	00-00115-00-BR	DUPAGE	97	16
STA. 1+31.77	TO STA. 5+50.00			
FED. ROAD DIST. NO.	ILLINOIS	FED. AID PROJECT	CONTRACT 83961	

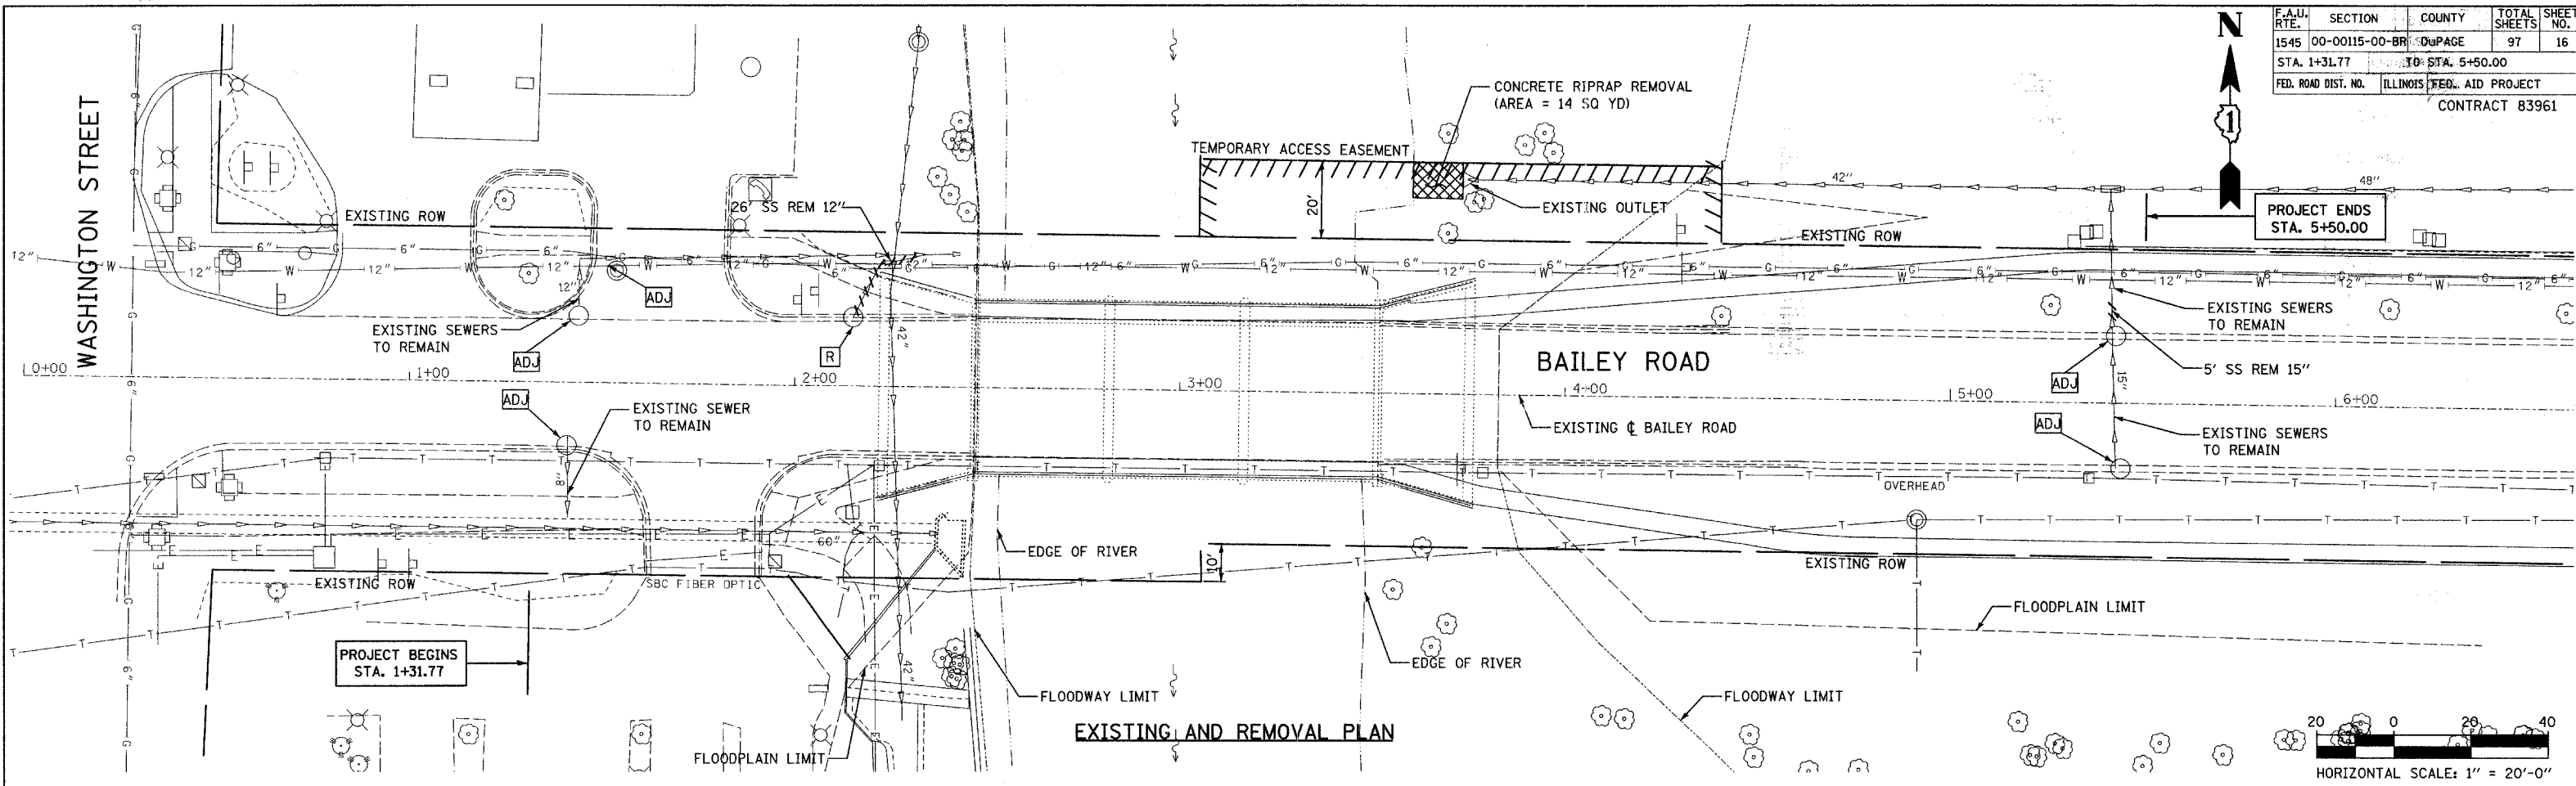

PROPOSED PLAN

- LEGEND:**
- XX PROPOSED STORM SEWER NUMBER
 - XX PROPOSED STRUCTURE NUMBER
 - //// UTILITY REMOVAL


- NOTES:**
1. COST SHALL NOT BE PAID FOR SEPARATELY BUT INCLUDED IN THE COST OF SEWER INSTALLATION.
 2. COST SHALL NOT BE PAID FOR SEPARATELY BUT INCLUDED IN THE COST OF PRECAST REINFORCED CONCRETE FLARED END SECTION INSTALLATION.


REVISIONS	
NAME	DATE

BRIDGE REHABILITATION
BAILEY ROAD OVER
WEST BRANCH OF THE DUPAGE RIVER

**EXISTING AND PROPOSED
DRAINAGE PLAN**

CONSULTANT
TYLIN INTERNATIONAL

City of  **Naperville**

 DRAWN: RTM	SHEET NO. 16
CHECKED: SP	
APPROVED: 	
DATE: JULY 13, 2007	
SCALE: 1"=20'-0"	
JOB NO.: C-91-062-04	PROJECT NO.: BHM-8003(343)