

PLOT DATE = 7/12/2007
 FILE NAME = g:\cadd\0805\road\shasra\top0805.dwg
 PLOT SCALE = 45/1000 = 1/22.22"
 USER NAME = bjozeman



NO.	DATE	BY	DESCRIPTION
1			PLAN
2			REVISION
3			REVISION
4			REVISION
5			REVISION

NO.	DATE	BY	DESCRIPTION
1			PROFILE
2			REVISION
3			REVISION
4			REVISION
5			REVISION


1061 PERMETER DRIVE, SUITE 1025
 SCHAMBERG, ILLINOIS 60173
 (647) 688-8800



CONTRACT NO. 83964	
F.A.U. RTE.	SECTION
3509 00-00173-00-FP	COOK
STA. 1100+00	TO STA. 1113+20.81
FED. ROAD DIST. NO. 7 ILLINOIS FED. AID PROJECT	

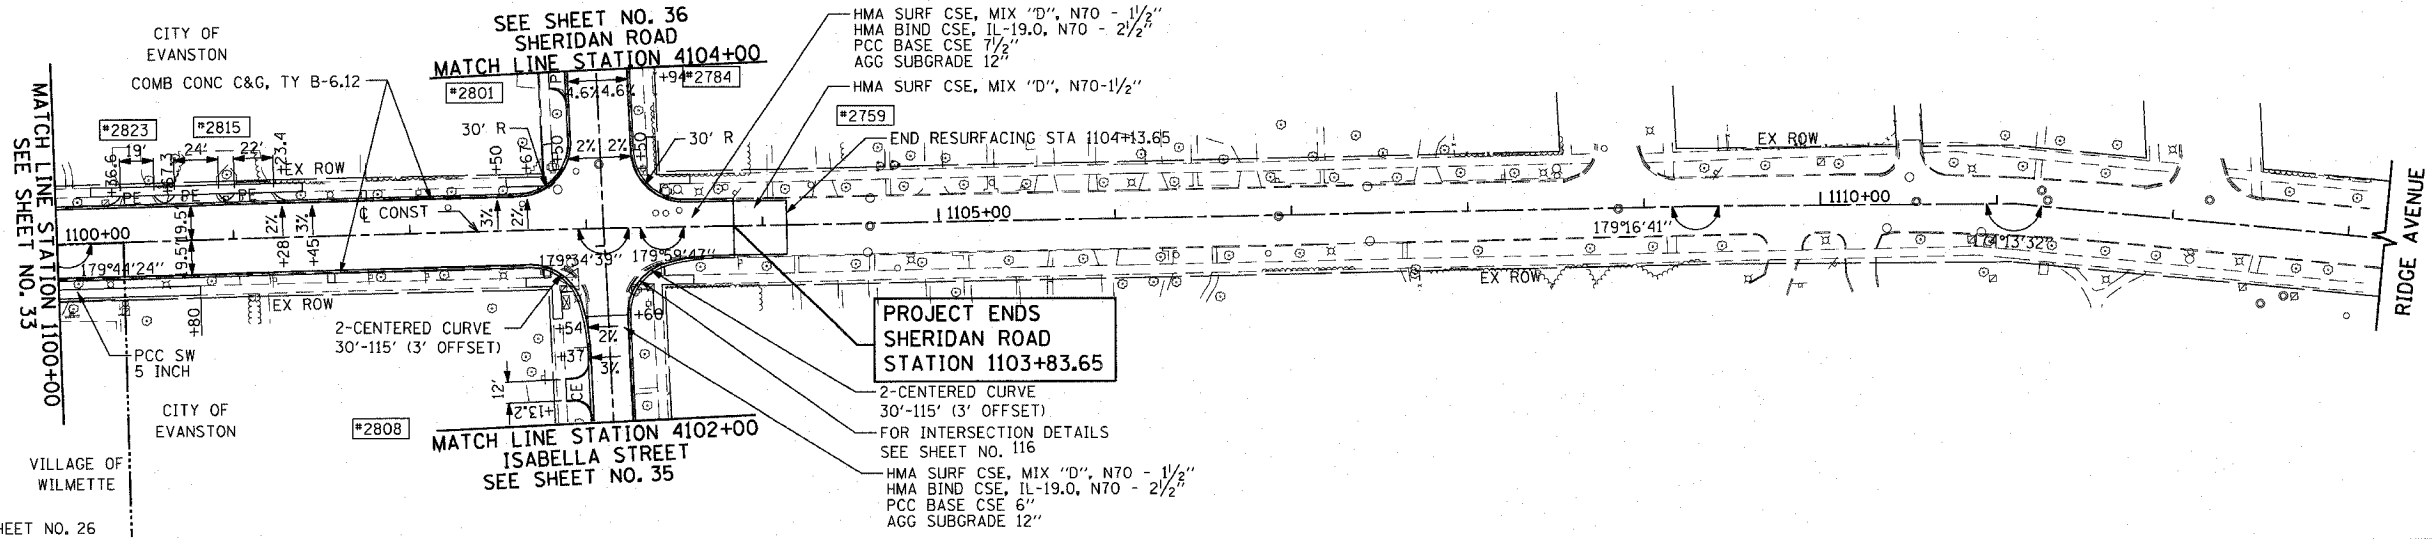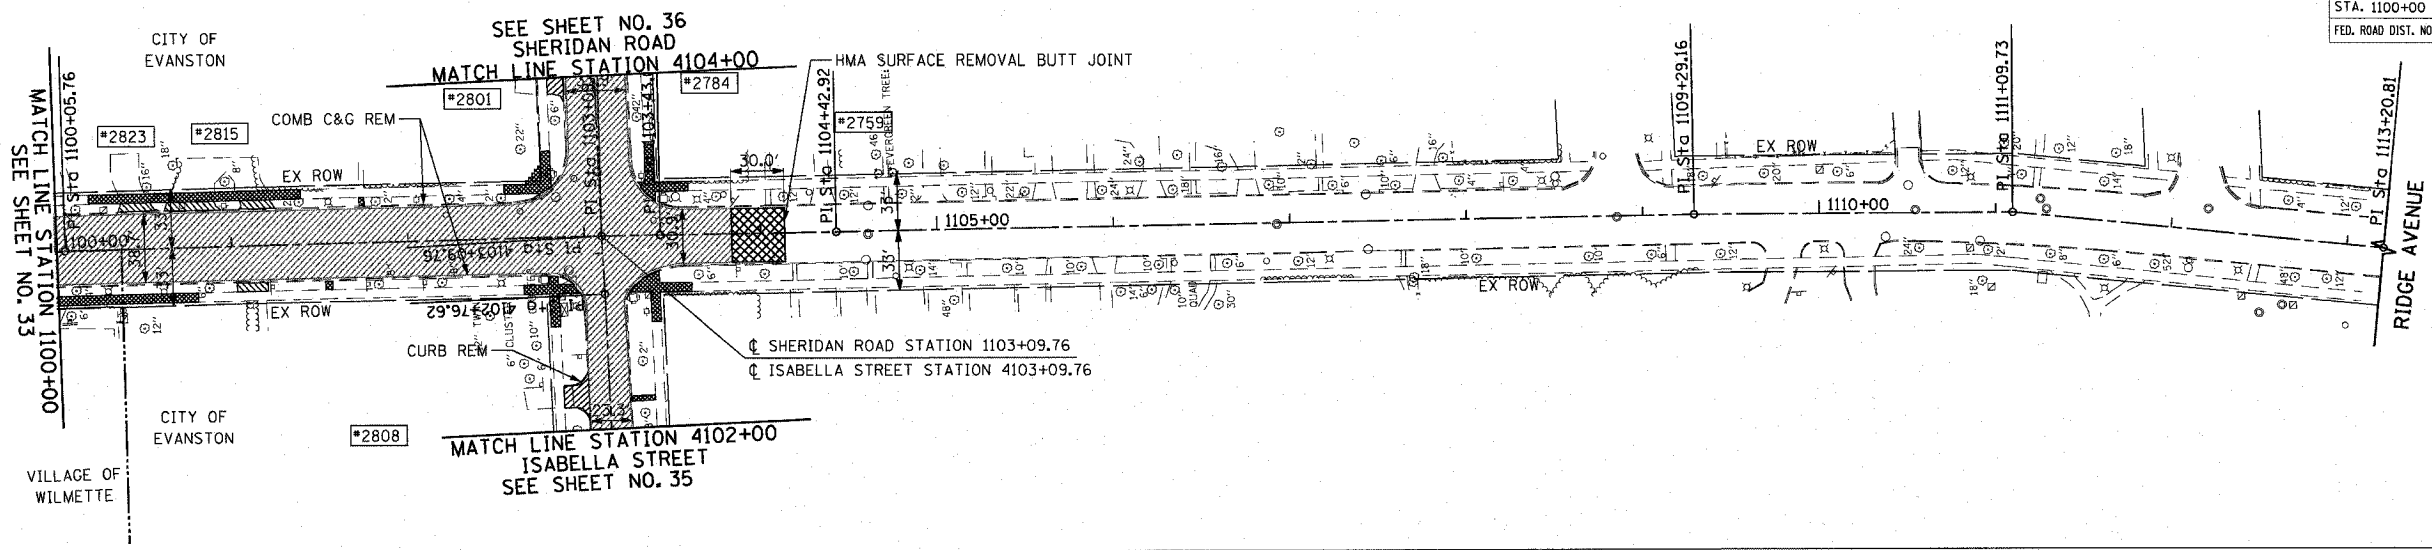

FOR LEGEND AND NOTES SEE SHEET NO. 26

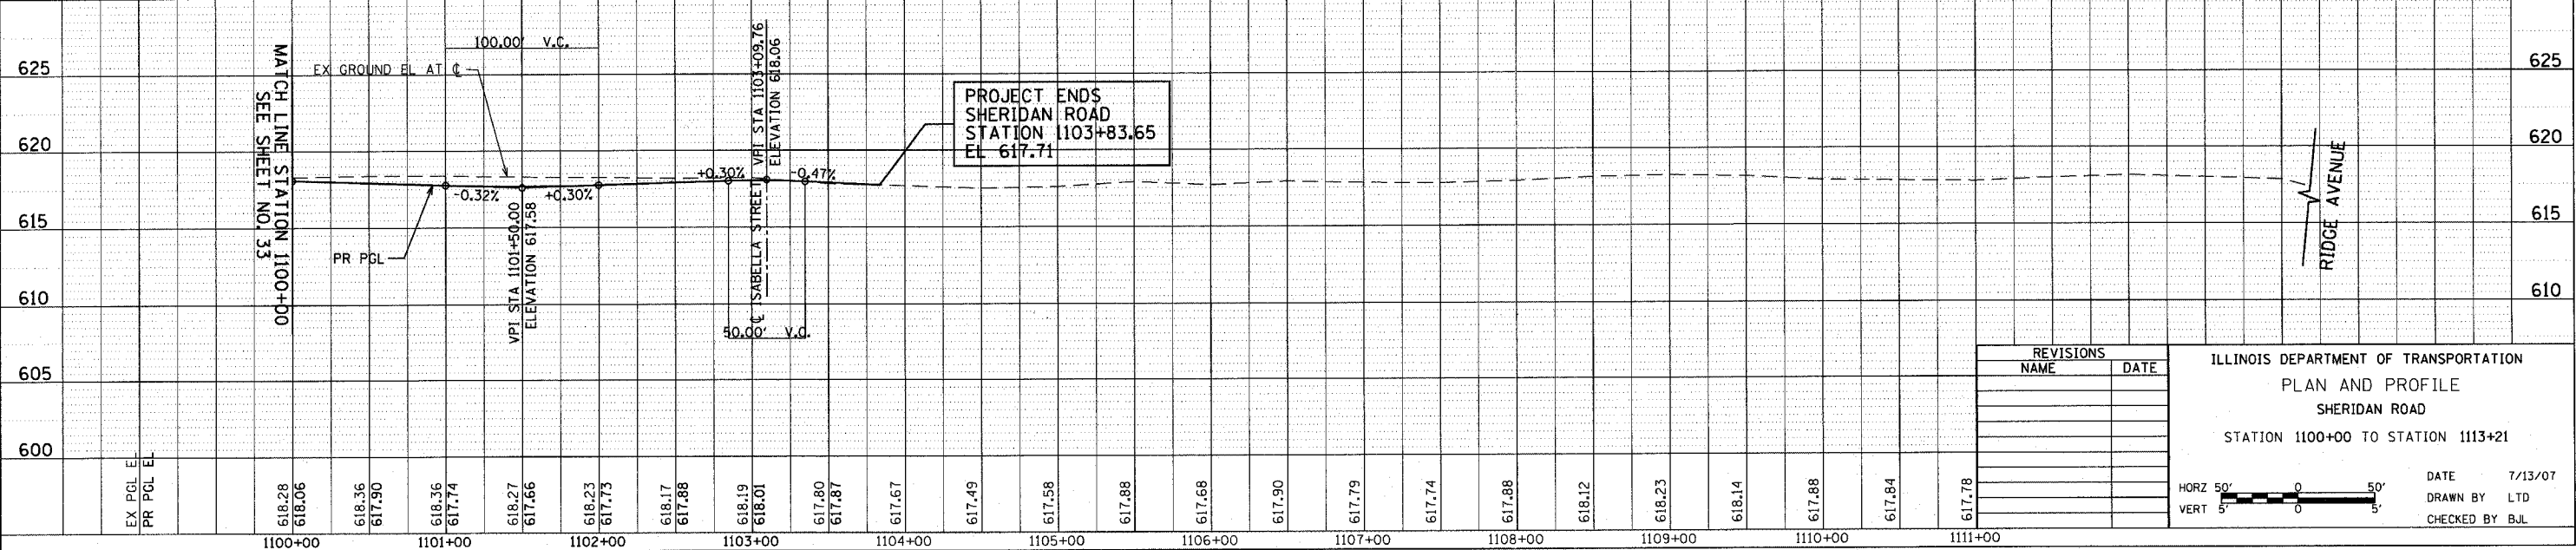

REVISIONS	
NAME	DATE

ILLINOIS DEPARTMENT OF TRANSPORTATION
 PLAN AND PROFILE
 SHERIDAN ROAD
 STATION 1100+00 TO STATION 1113+21

DATE 7/13/07
 DRAWN BY LTD
 CHECKED BY BJL

