

PLOT DATE = 7/12/2007
 FILE NAME = c:\cadd\8005\road\sheet36.dwg
 PLOT SCALE = 1/8" = 1' IN.
 USER NAME = bjoelma


PLAN
 SURVEYED
 ALIGNED
 CHECKED
 RT. OF WAY CHECKED
 ADD FILE NAME

PROFILE
 SURVEYED
 PLOTTED
 CHECKED
 BLK. NOTED
 STRUCTURE NOTATION CHRG


1051 PERIMETER DRIVE, SUITE 1025
 SCHAMBERG, ILLINOIS 60173
 (847) 955-9600



CONTRACT NO. 83964				
F.A.U. RTE.	SECTION	COUNTY	TOTAL SHEETS	SHEET NO.
3509	00-00173-00-FP	COOK	246	35
STA. 4088+00		TO STA. 4099+00		
FED. ROAD DIST. NO. 7 ILLINOIS FED. AID PROJECT				

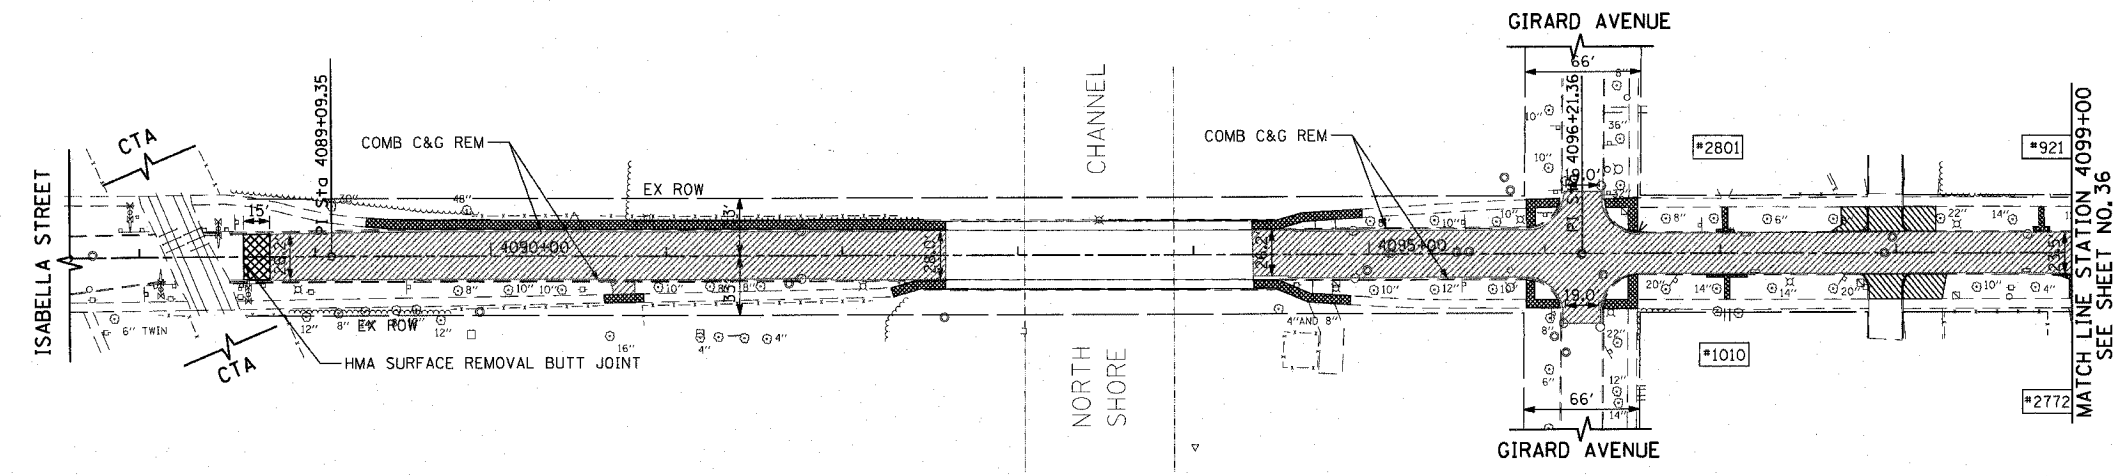


EXISTING

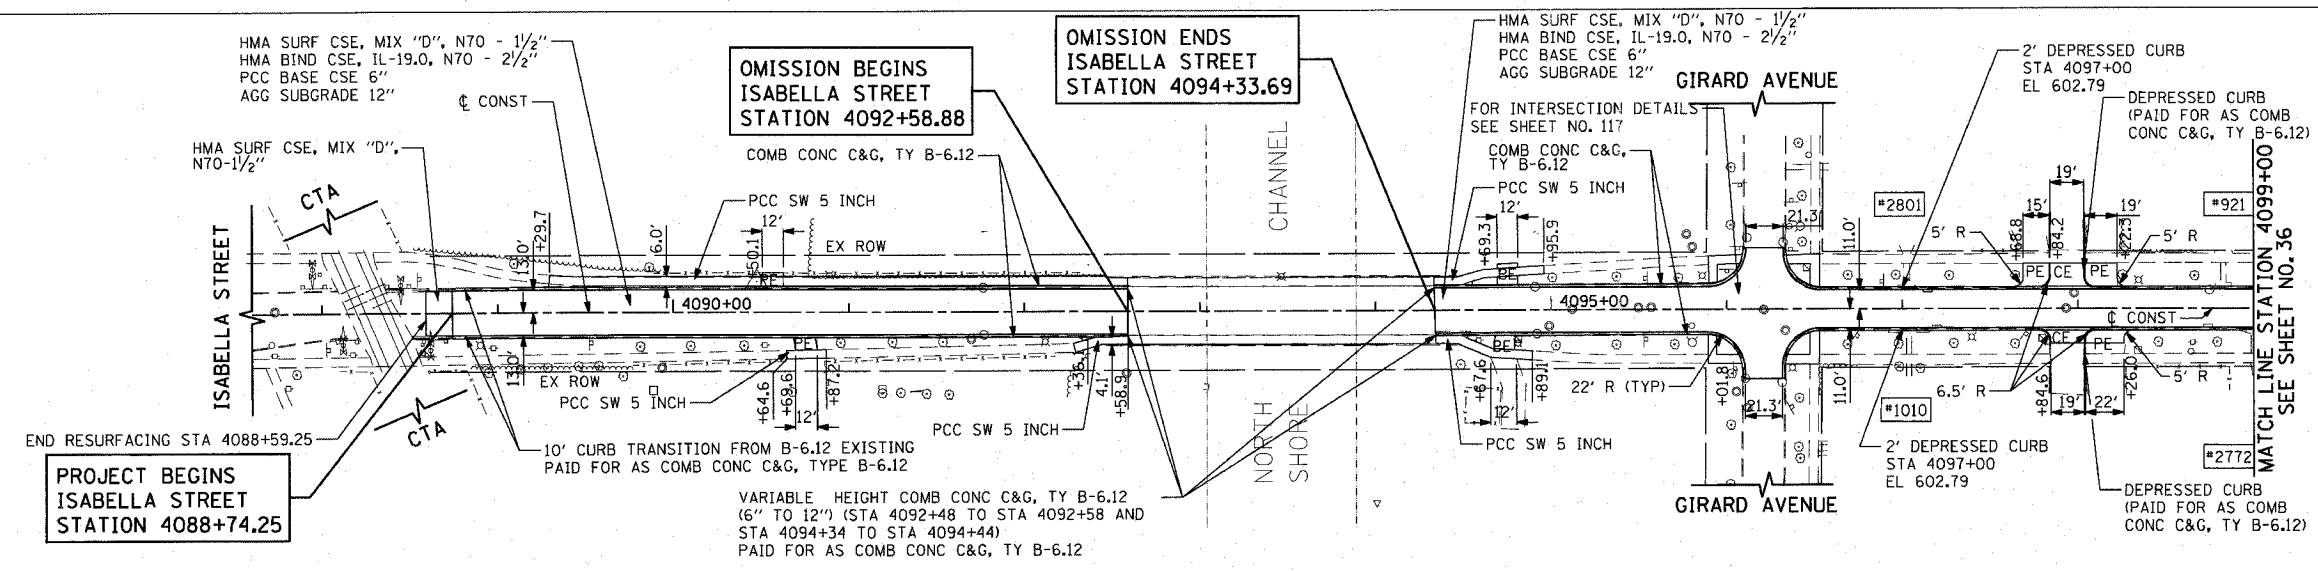


PROPOSED

FOR LEGEND AND NOTES SEE SHEET NO. 26

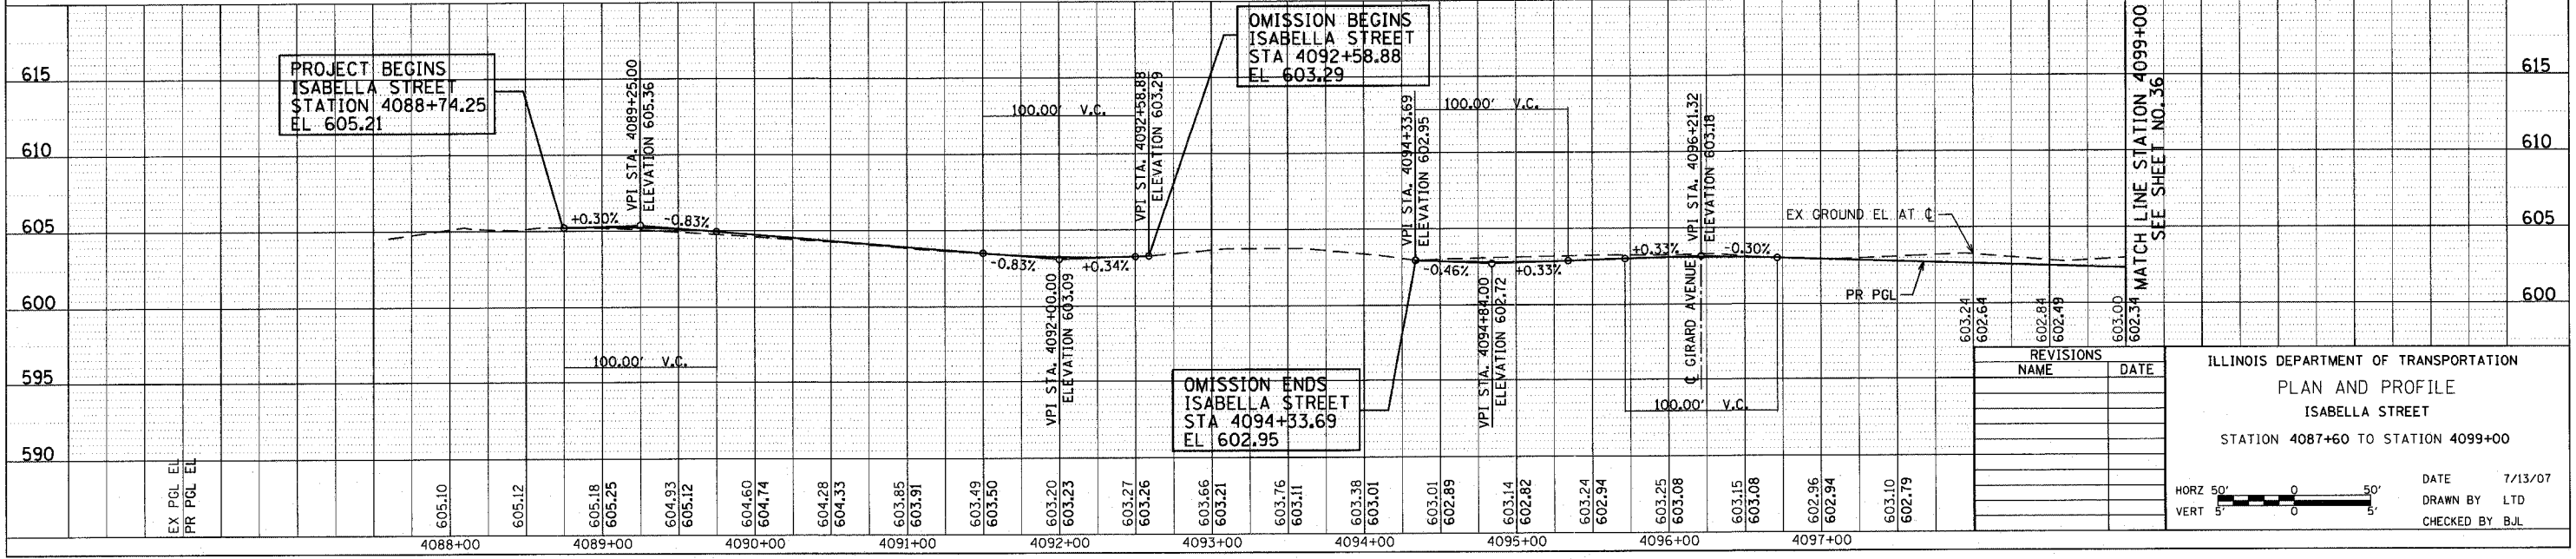

REVISIONS	NAME	DATE

ILLINOIS DEPARTMENT OF TRANSPORTATION
 PLAN AND PROFILE
 ISABELLA STREET
 STATION 4087+60 TO STATION 4099+00

 

DATE 7/13/07
 DRAWN BY LTD
 CHECKED BY BJL