
 



F.A.U. RTE.	SECTION	COUNTY	TOTAL SHEETS	SHEET NO.
3509	00-00173-00-FP	COOK	246	51
STA. 4087+60		TO STA. 4113+13		
FED. ROAD DIST. NO. 7		ILLINOIS FED. AID PROJECT		

PLOT DATE = 7/12/2007
 FILE NAME = g:\a\865\6000\wood\plans\landscap\865.sht
 PLOT SCALE = 50.0000 "/ IN.
 USER NAME = b.johnson

PROJECT LIMITS
 STATION 4088+74.25

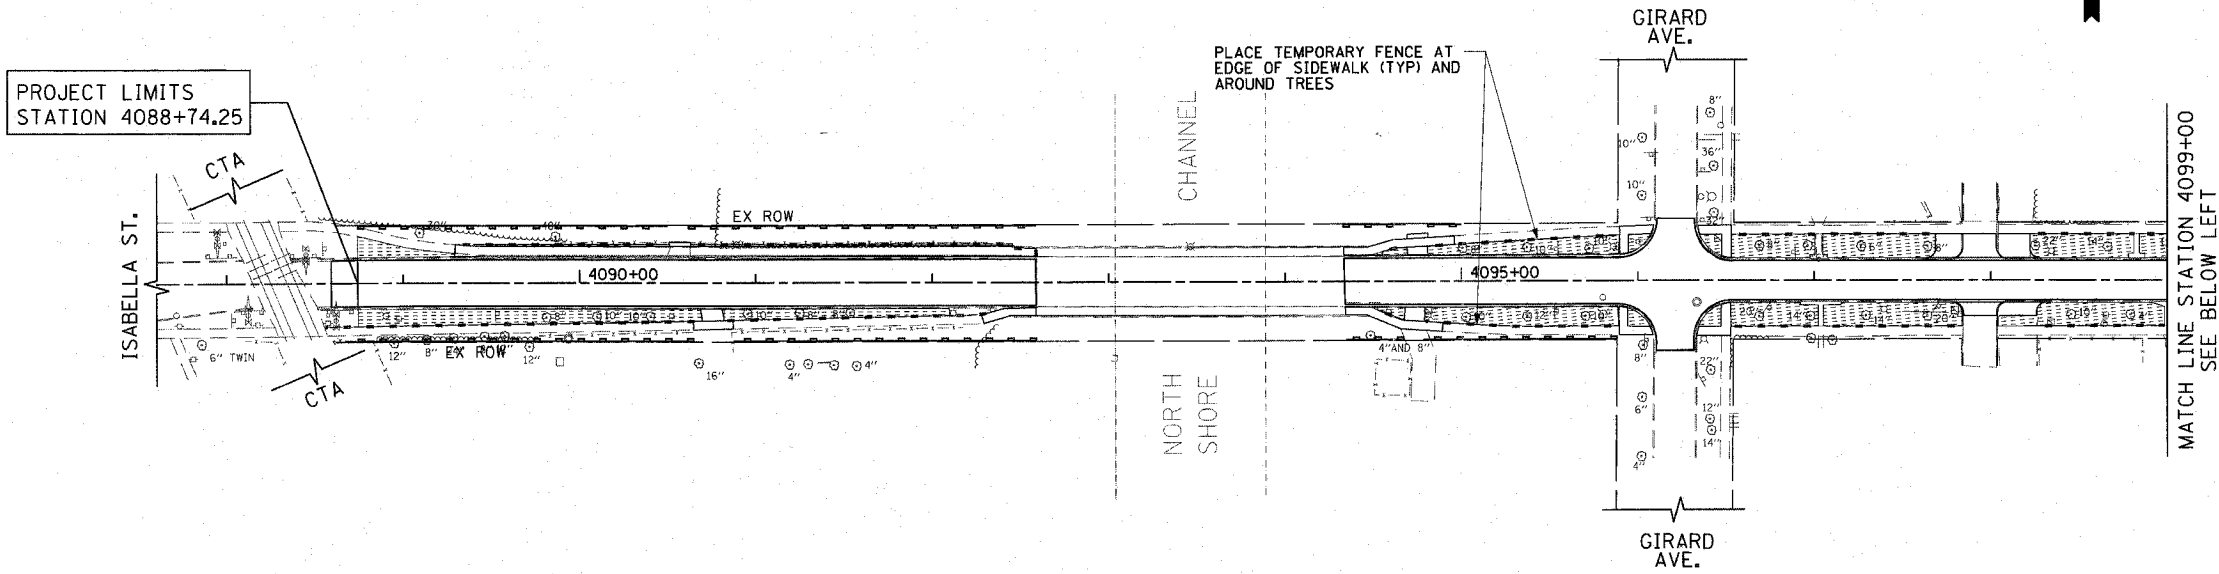

MATCH LINE STATION 4099+00
 SEE BELOW LEFT

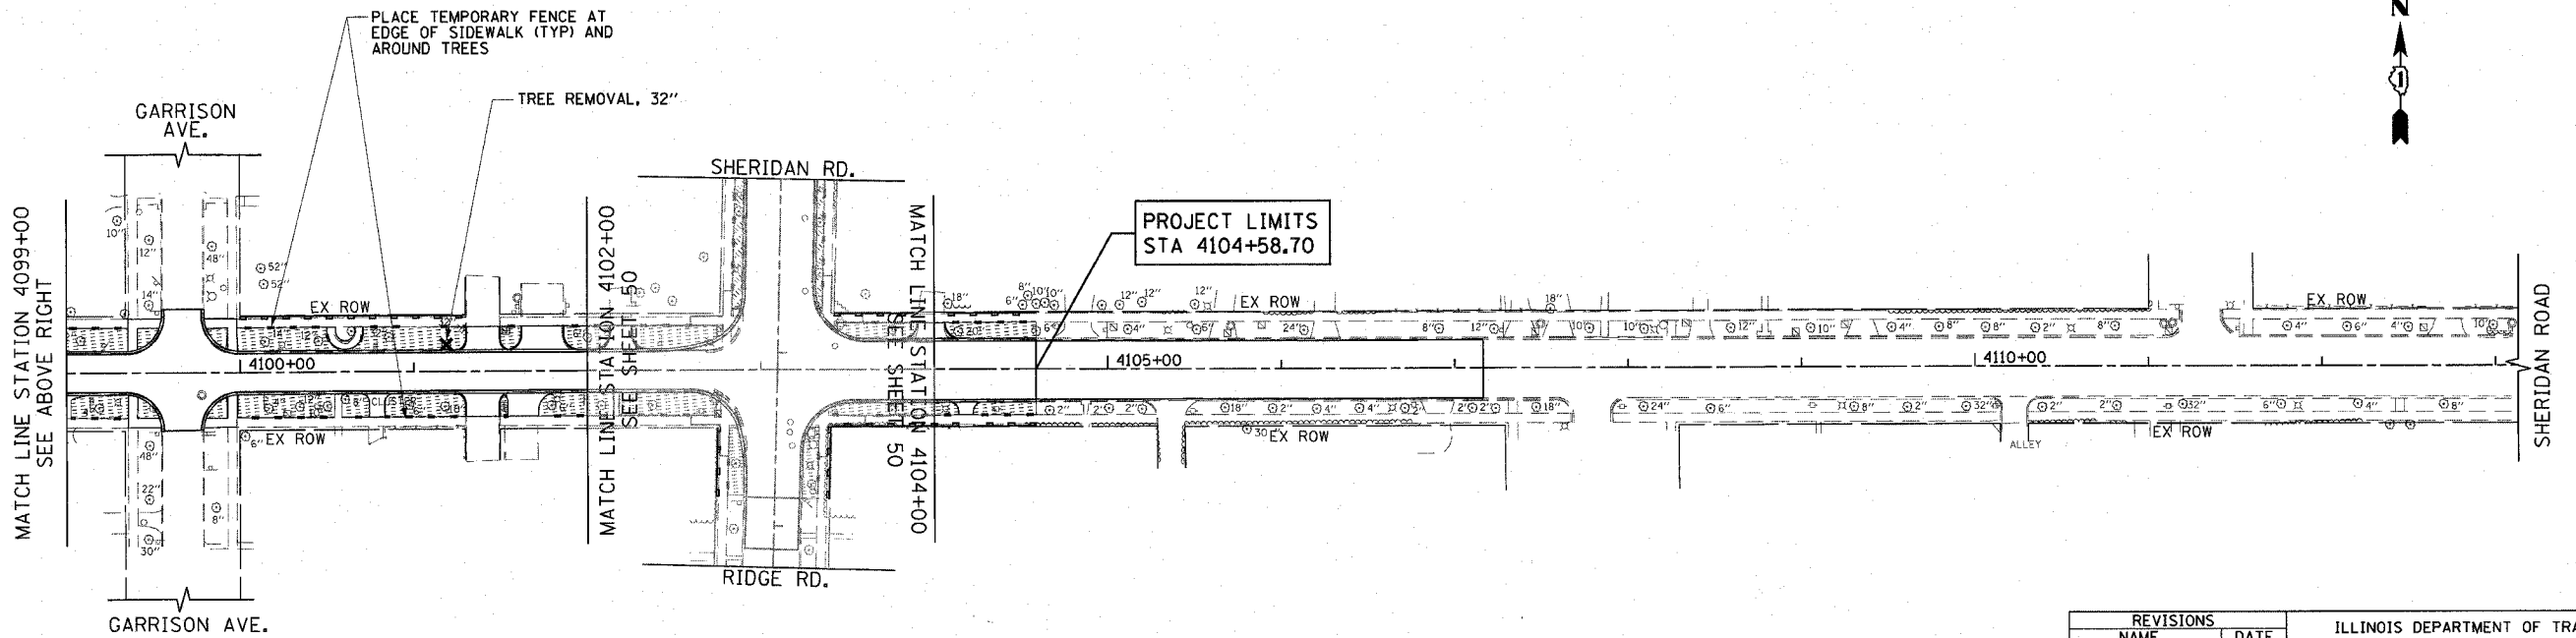


MATCH LINE STATION 4099+00
 SEE ABOVE RIGHT

PROJECT LIMITS
 STA 4104+58.70

REVISIONS	
NAME	DATE

ILLINOIS DEPARTMENT OF TRANSPORTATION
 LANDSCAPING
 AND EROSION CONTROL
 ISABELLA STREET
 STATION 4087+60 TO STATION 4113+13

 

DATE 7/13/07
 DRAWN BY LTD
 CHECKED BY BJL

1051 PERIMETER DRIVE, SUITE 1025
 SCHALMERSBURG, ILLINOIS 60173
 (847) 605-9900

