
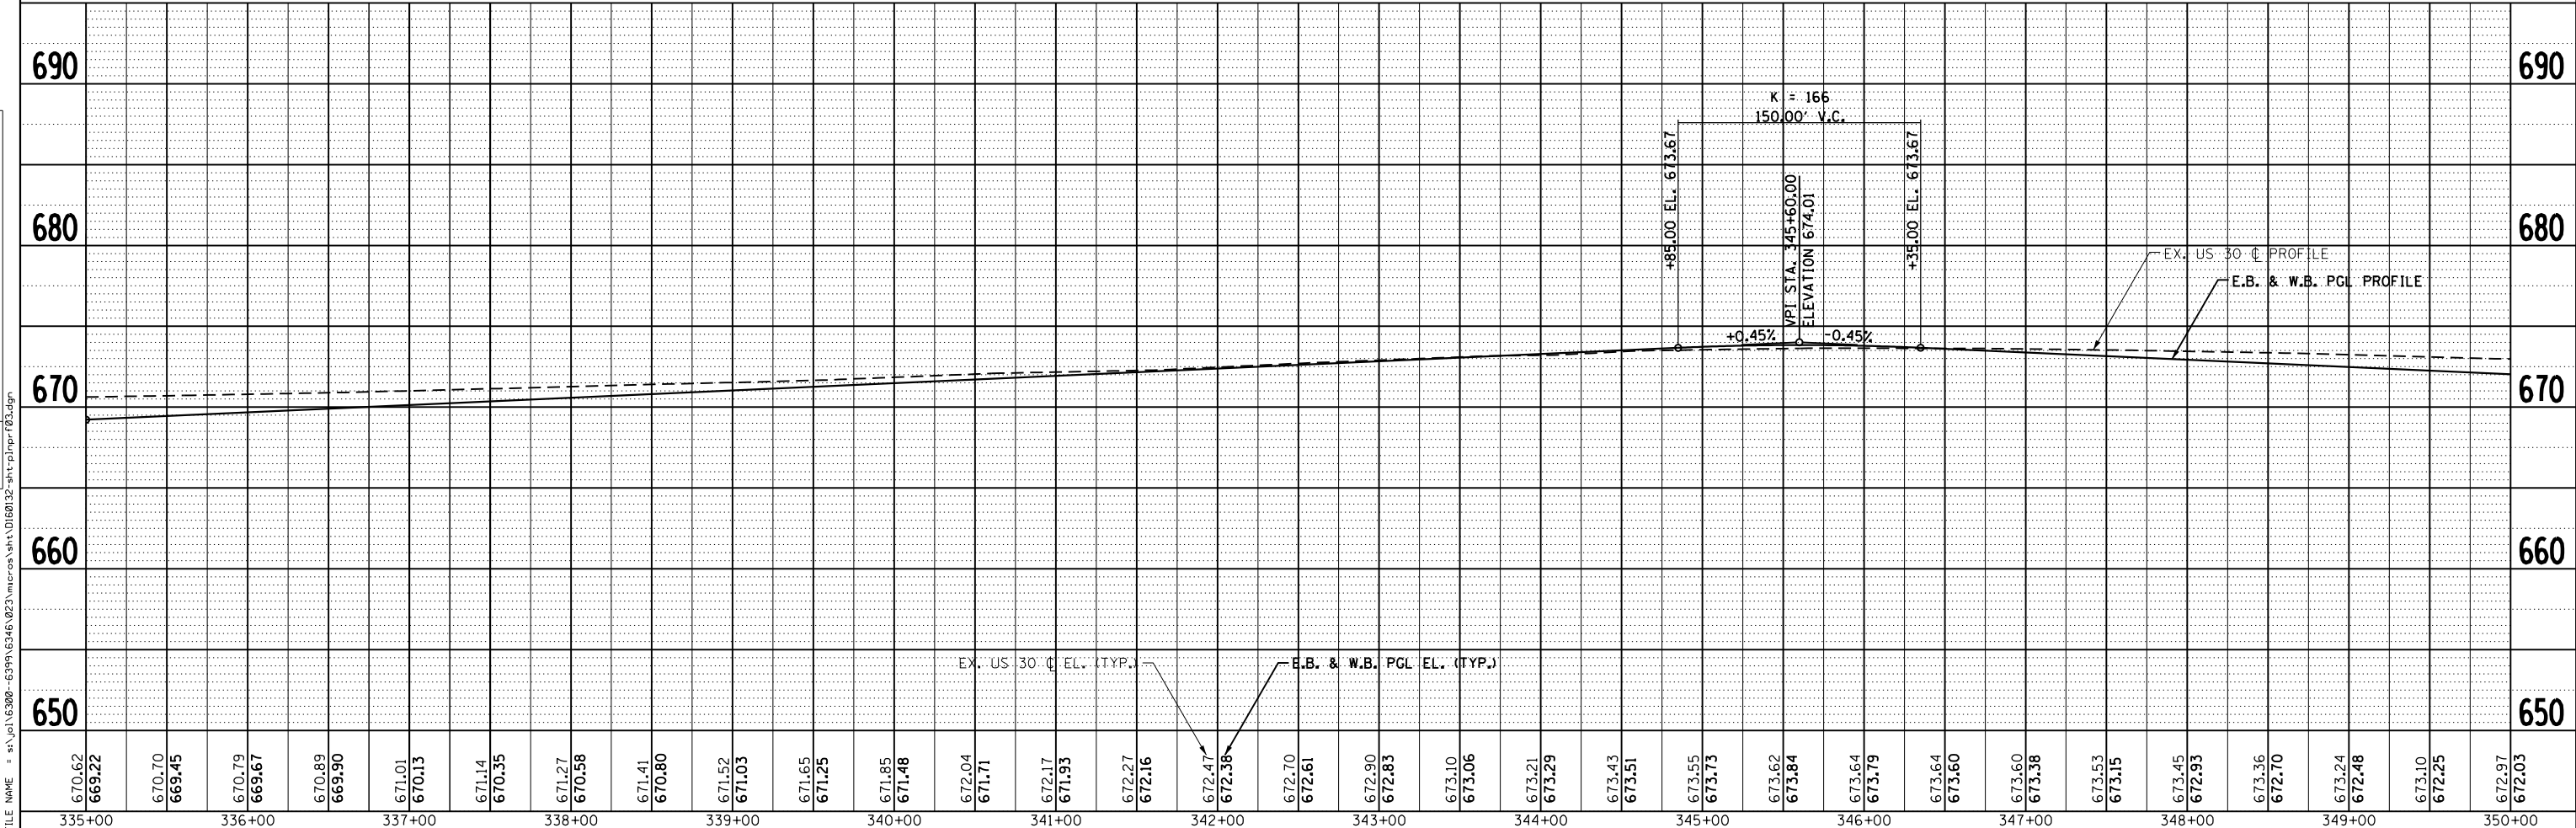
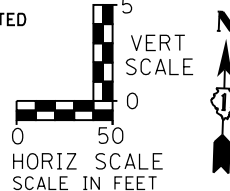


PLAN	SURVEYED	DATE
	PLOTTED	BY
	GRADES CHECKED	
	STRUCTURE NOT AT THIS OFFICE	
	NO. _____	
	FILE NAME	

PROFILE	SURVEYED	DATE
	PLOTTED	BY
	GRADES CHECKED	
	STRUCTURE NOT AT THIS OFFICE	
	NO. _____	
	FILE NAME	

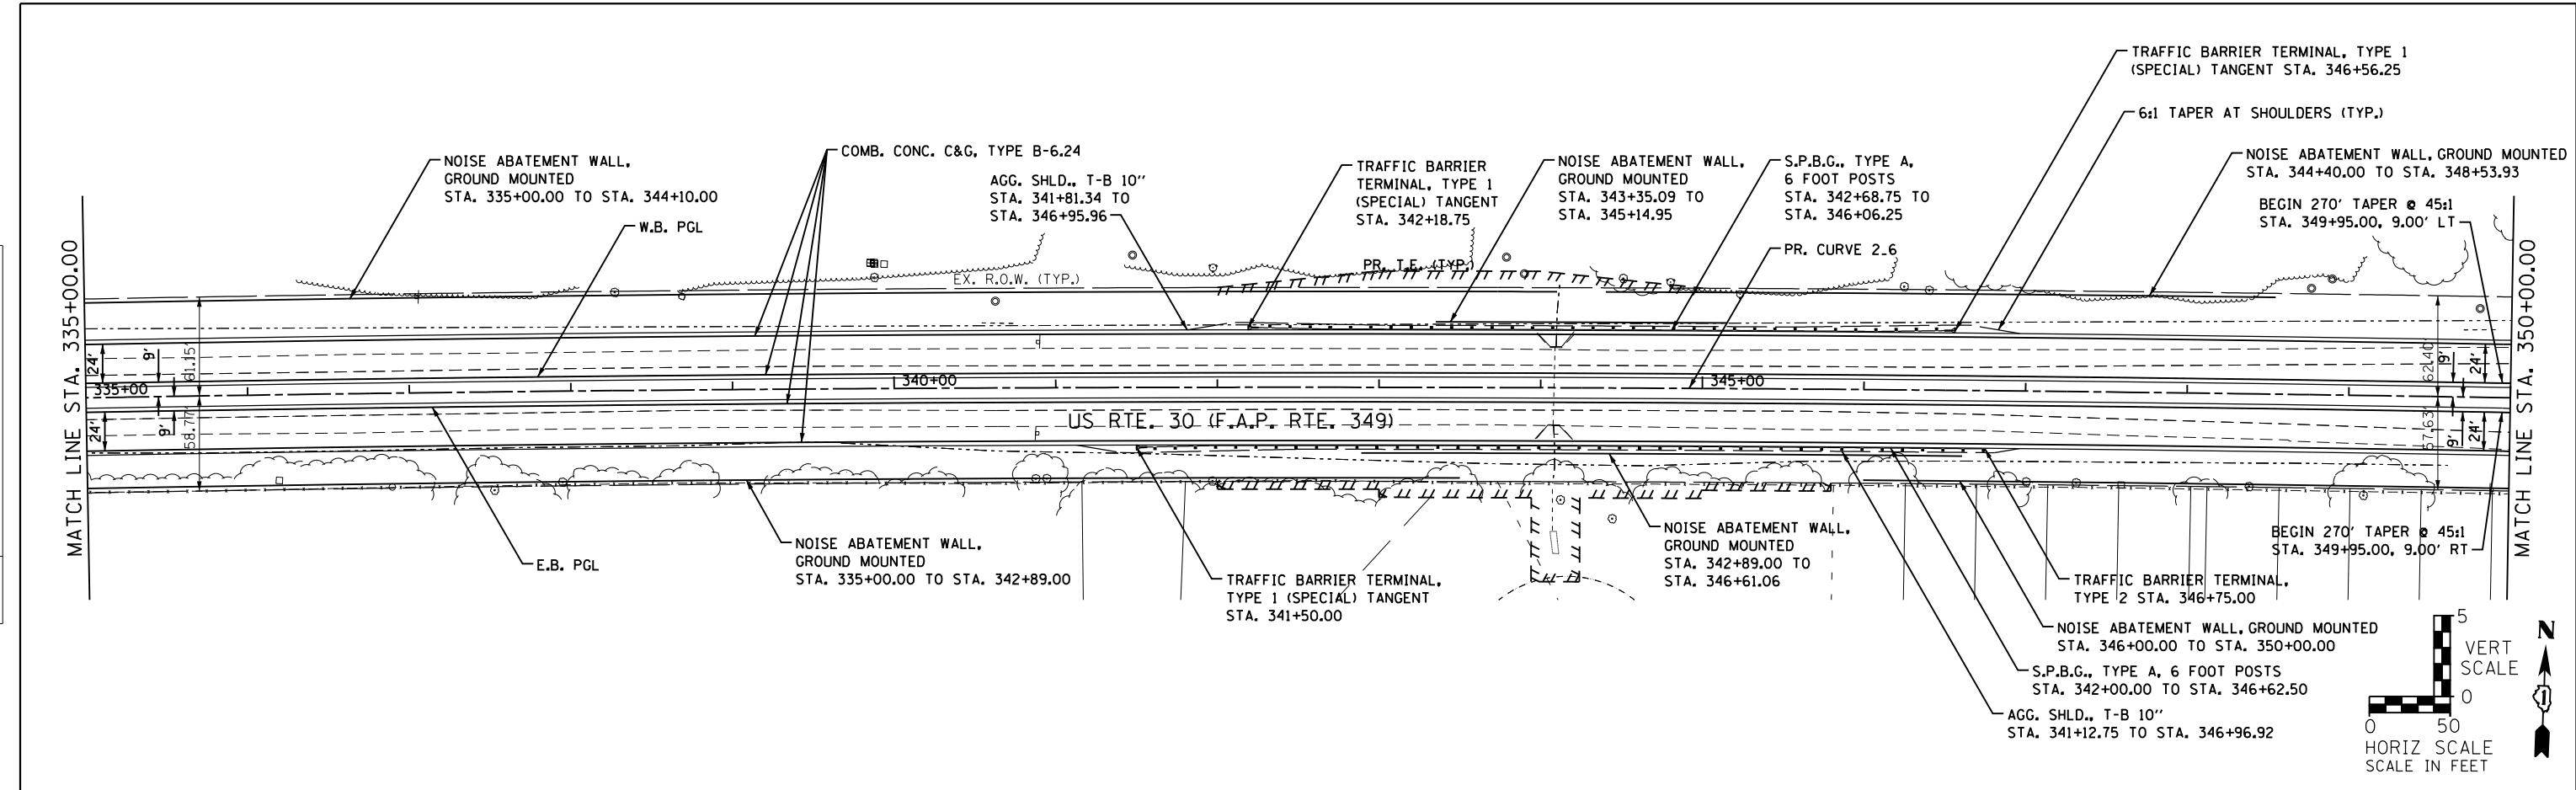

670.62	669.22	670.70	669.45	670.79	669.67	670.89	669.90	671.01	670.13	671.14	670.35	671.27	670.58	671.41	670.80	671.52	671.03	671.65	671.25	671.85	671.48	672.04	671.71	672.17	671.93	672.27	672.16	672.47	672.38	672.70	672.61	672.90	672.83	673.10	673.06	673.21	673.29	673.43	673.51	673.55	673.73	673.62	673.84	673.64	673.79	673.64	673.60	673.60	673.38	673.53	673.15	673.45	672.93	673.36	672.70	673.24	672.48	673.10	672.25	672.97	672.03
335+00		336+00		337+00		338+00		339+00		340+00		341+00		342+00		343+00		344+00		345+00		346+00		347+00		348+00		349+00		350+00																															

STRAND
ENGINEERS

1170 SOUTH HOUBOLT ROAD
JOLIET, ILLINOIS 60431
(815) 744-4200

USER NAME = amanda.j	DESIGNED - MAG	REVISD -
PLOT SCALE = 100.0000' / 1"	CHECKED - SJN	REVISD -
PLOT DATE = 5/10/2012	DRAWN - BJF	REVISD -
	CHECKED -	REVISD -

**STATE OF ILLINOIS
DEPARTMENT OF TRANSPORTATION**

PLAN AND PROFILE			
SCALE: AS SHOWN	SHEET NO.	OF SHEETS	STA. 335+00 TO STA. 350+00

F.A.P. RTE. 349	SECTION 11 WRS-3	COUNTY KENDALL	TOTAL SHEETS 527	SHEET NO. 79
CONTRACT NO. 60132				
FED. ROAD DIST. NO. 1 ILLINOIS FED. AID PROJECT				