

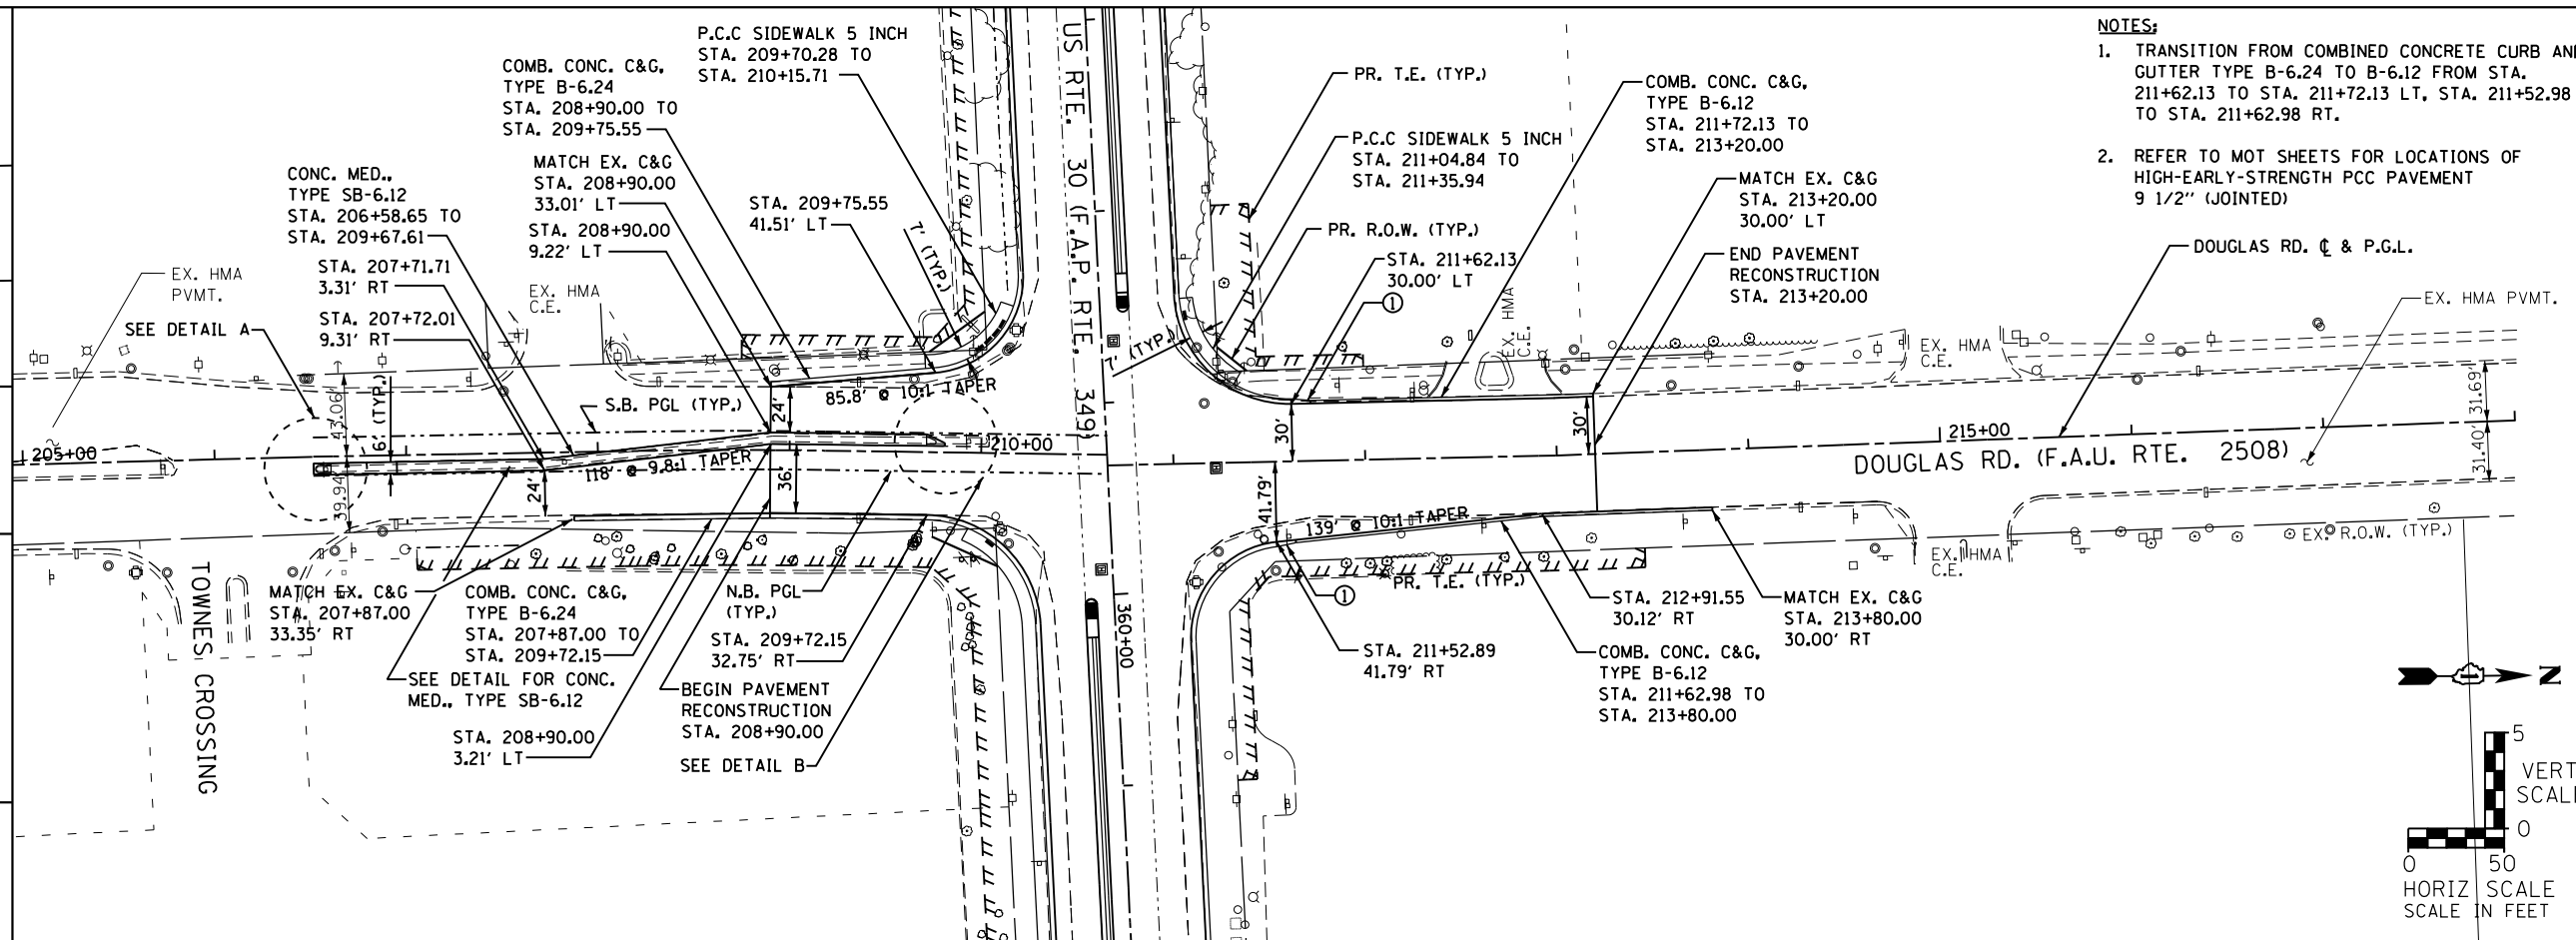
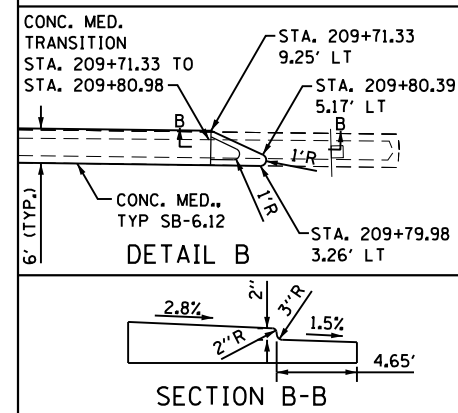
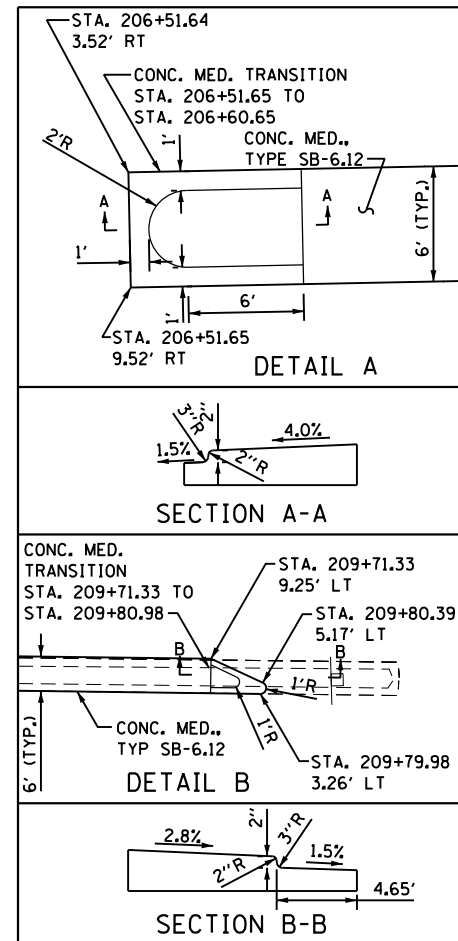


DATE	
BY	
PLAN	
SURVEYED	
PLOTTED	
NOTE BOOK	
NO.	
CHECKED	
FILE NAME	

DATE	
BY	
PROFILE	
SURVEYED	
PLOTTED	
GRADES CHECKED	
NOTE BOOK	
NO.	
CHECKED	
FILE NAME	

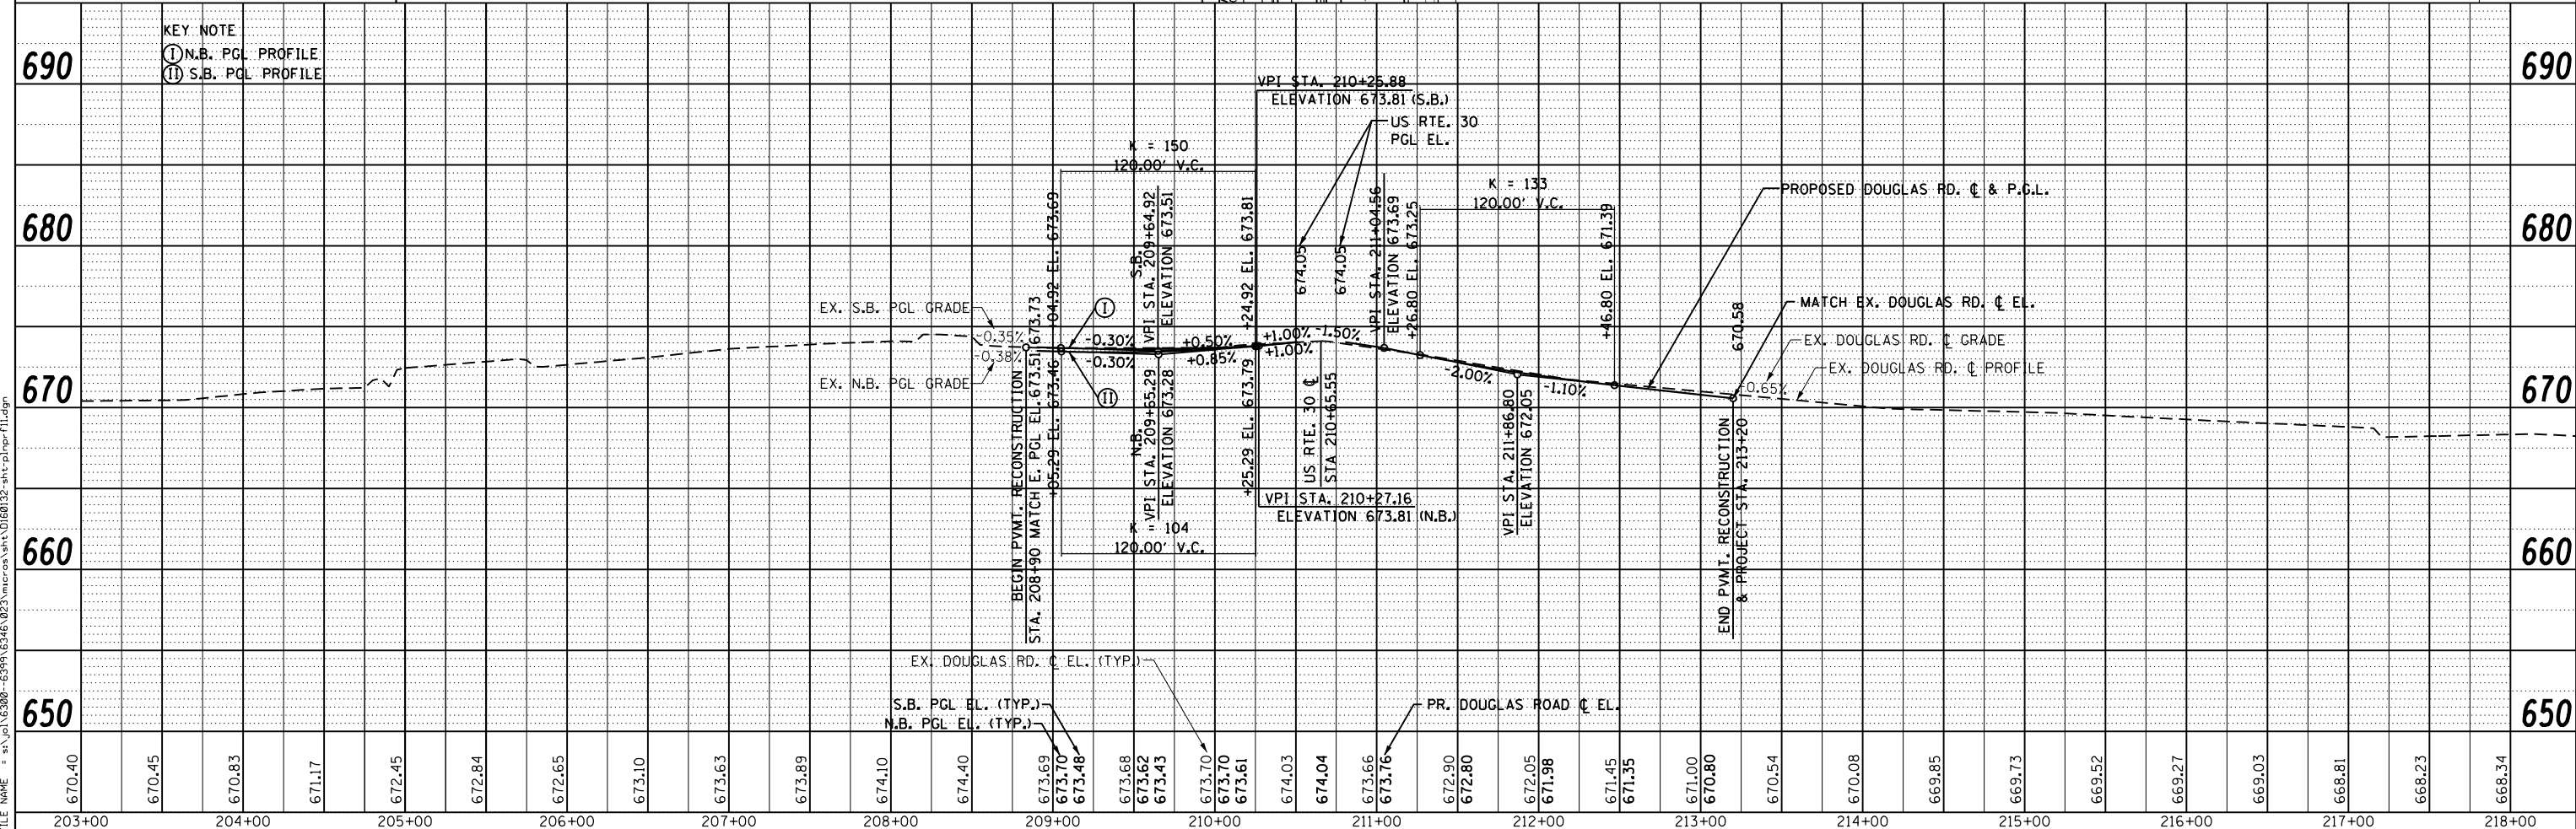

- NOTES:**
- TRANSITION FROM COMBINED CONCRETE CURB AND GUTTER TYPE B-6.24 TO B-6.12 FROM STA. 211+62.13 TO STA. 211+72.13 LT, STA. 211+52.98 TO STA. 211+62.98 RT.
 - REFER TO MOT SHEETS FOR LOCATIONS OF HIGH-EARLY-STRENGTH PCC PAVEMENT 9 1/2" (JOINTED)

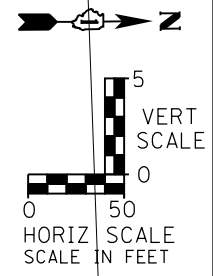

670.40	670.45	670.83	671.17	672.45	672.84	672.65	673.10	673.63	673.89	674.10	674.40	673.69	673.70	673.48	673.68	673.62	673.43	673.70	673.61	674.03	674.04	673.66	673.76	672.90	672.80	672.05	671.98	671.45	671.35	671.00	670.80	670.54	670.08	669.85	669.73	669.52	669.27	669.03	668.81	668.23	668.34
203+00	204+00	205+00	206+00	207+00	208+00	209+00	210+00	211+00	212+00	213+00	214+00	215+00	216+00	217+00	218+00																										

1170 SOUTH HOUBOLT ROAD
JOLIET, ILLINOIS 60431
STRAND ASSOCIATES, INC.
(815) 744-4200

USER NAME = amandaj	DESIGNED - MAG	REVISED -
PLOT SCALE = 100.0000' / 1"	CHECKED - SJN	REVISED -
PLOT DATE = 5/10/2012	DRAWN - BJF	REVISED -
	CHECKED -	REVISED -

STATE OF ILLINOIS
DEPARTMENT OF TRANSPORTATION

DOUGLAS RD. PLAN AND PROFILE
SCALE: AS SHOWN SHEET NO. OF SHEETS STA. 305+00 TO STA. 320+00

F.A.P. RTE.	SECTION	COUNTY	TOTAL SHEETS	SHEET NO.
349	11 WRS-3	KENDALL	527	87
CONTRACT NO. 60132				
FED. ROAD DIST. NO. 1 ILLINOIS FED. AID PROJECT				