
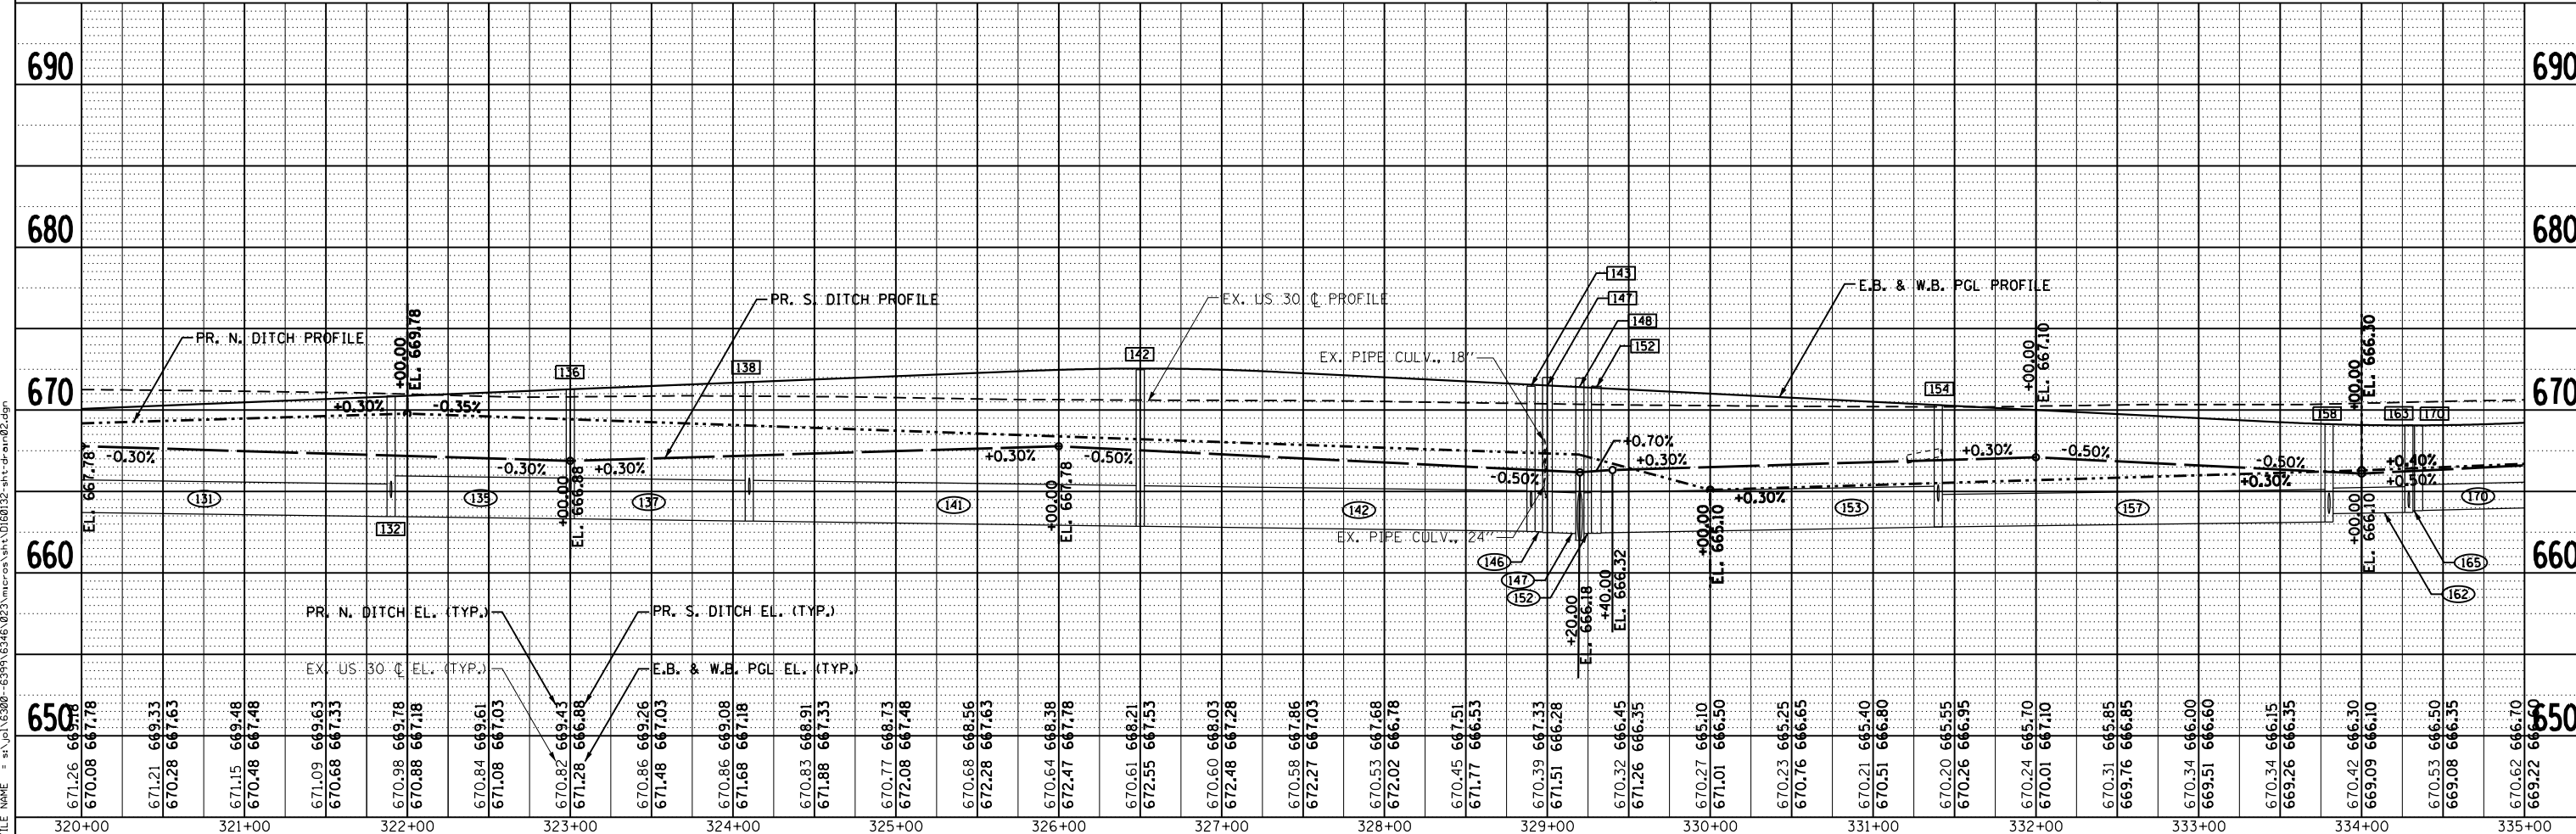
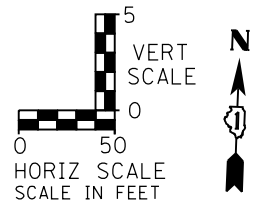


NOTES:
 1. SEE MOT PRE-STAGE PLAN FOR TEMPORARY DRAINAGE ITEMS.

PLAN	SURVEYED	DATE
	PLOTTED	
	ALIGNED	
	CHECKED	
	STRUCTURE	
	NO. _____	
	FILE NAME	

PROFILE	SURVEYED	DATE
	PLOTTED	
	GRADES	
	CHECKED	
	STRUCTURE	
	NO. _____	
	FILE NAME	

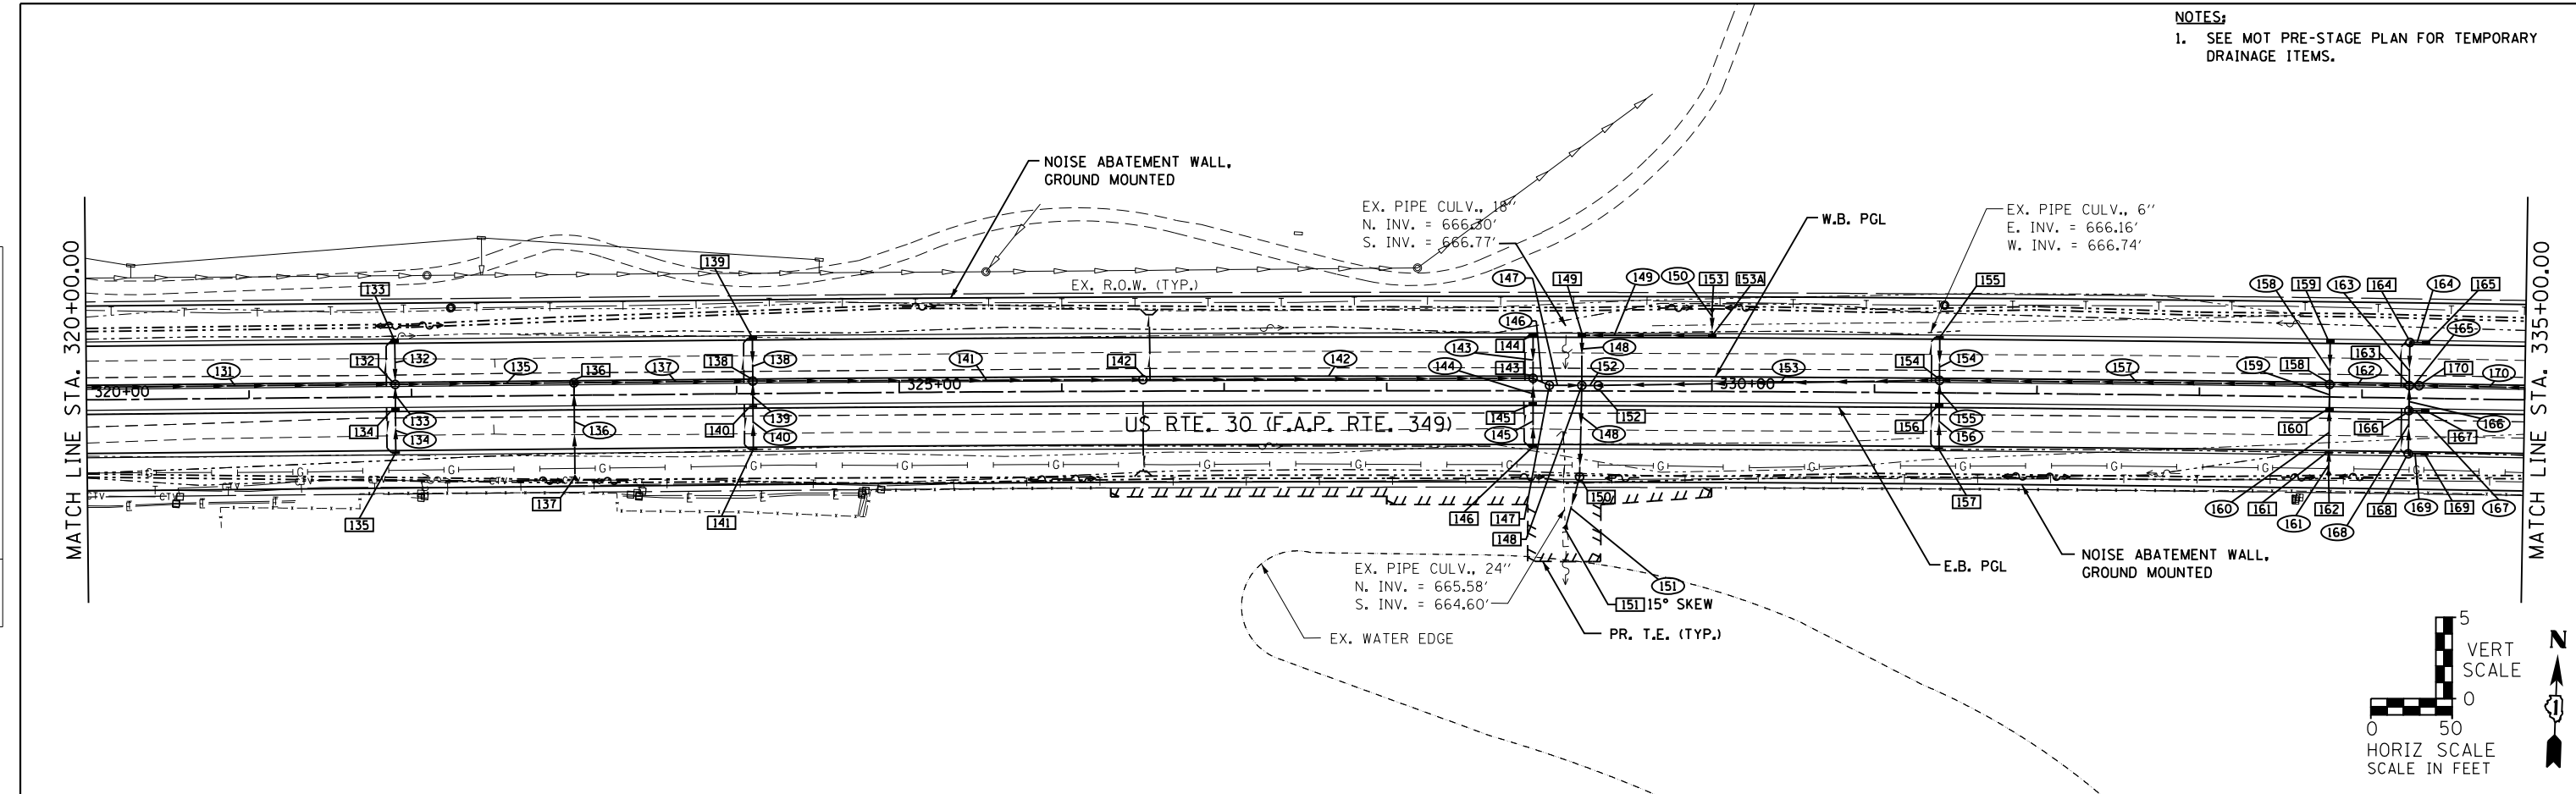

650	671.26 667.78	670.08 667.78	671.21 669.33	670.28 667.63	671.15 669.48	670.48 667.48	671.09 669.63	670.68 667.33	670.98 669.78	670.88 667.18	670.84 669.61	671.08 667.03	670.82 669.43	671.28 666.88	670.86 669.26	671.48 667.03	670.86 669.08	671.68 667.18	670.83 668.91	671.88 667.33	670.77 668.73	672.08 667.48	670.68 668.56	672.28 667.63	670.64 668.38	672.47 667.78	670.61 668.21	672.55 667.53	670.60 668.03	672.48 667.28	670.58 667.86	672.27 667.03	670.53 667.68	672.02 666.78	670.45 667.51	671.77 666.53	670.39 667.33	671.51 666.28	670.32 666.45	671.26 666.35	670.27 665.10	671.01 666.50	670.23 665.25	670.76 666.65	670.21 665.40	670.51 666.80	670.20 665.55	670.26 666.95	670.24 665.70	670.01 667.10	670.31 665.85	669.76 666.85	670.34 666.00	669.51 666.60	670.34 666.15	669.26 666.35	670.42 666.30	669.09 666.10	670.53 666.50	669.08 666.35	670.62 666.70	669.22 666.60
320+00	321+00	322+00	323+00	324+00	325+00	326+00	327+00	328+00	329+00	330+00	331+00	332+00	333+00	334+00	335+00	

STRAND ENGINEERS
 1170 SOUTH HOUBOLT ROAD
 JOLIET, ILLINOIS 60431
 (815) 744-4200

USER NAME = amanda.j
 DESIGNED - RES/NJO
 CHECKED - MKS
 DRAWN - AJJ
 CHECKED - SJN
 PLOT SCALE = 100.0000' / 1" =
 PLOT DATE = 5/11/2012

REVISOR -
 REVISION -
 REVISION -
 REVISION -

STATE OF ILLINOIS
 DEPARTMENT OF TRANSPORTATION

US ROUTE 30 - DRAINAGE AND UTILITY PLAN AND PROFILE
 SCALE: AS SHOWN SHEET NO. OF SHEETS STA. 320+00 TO STA. 335+00

F.A.P. RT. 349	SECTION 11 WRS-3	COUNTY KENDALL	TOTAL SHEETS 527	SHEET NO. 166
CONTRACT NO. 60132				
FED. ROAD DIST. NO. 1 ILLINOIS FED. AID PROJECT				