




NOTES:
1. SEE MOT PRE-STAGE PLAN FOR TEMPORARY DRAINAGE ITEMS.

PLAN	SURVEYED	DATE
	PLOTTED	
	GRADES CHECKED	
	STRUCTURE NOTATIONS CHECKED	
	NOTE BOOK NO.	
	FILE NAME	

PROFILE	SURVEYED	DATE
	PLOTTED	
	GRADES CHECKED	
	STRUCTURE NOTATIONS CHECKED	
	NOTE BOOK NO.	
	FILE NAME	

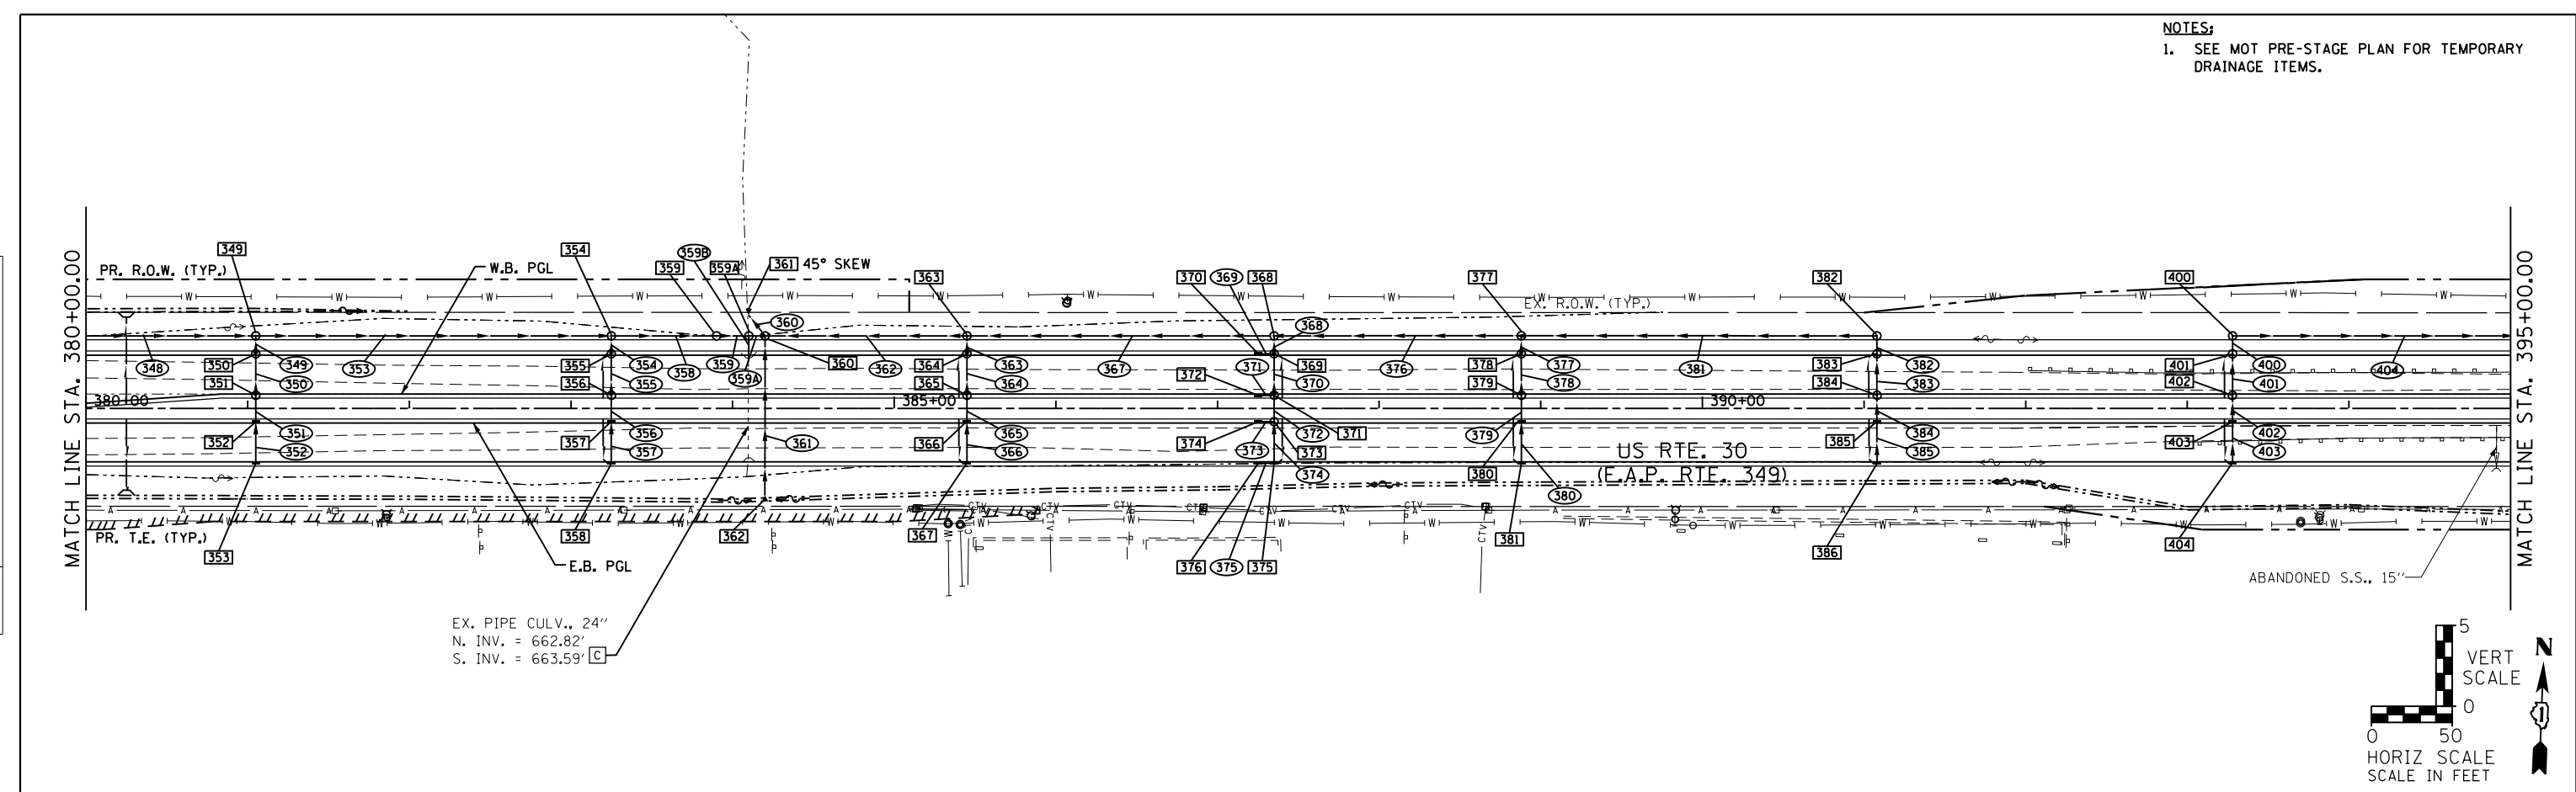

EX. PIPE CULV., 24"
N. INV. = 662.82'
S. INV. = 663.59'

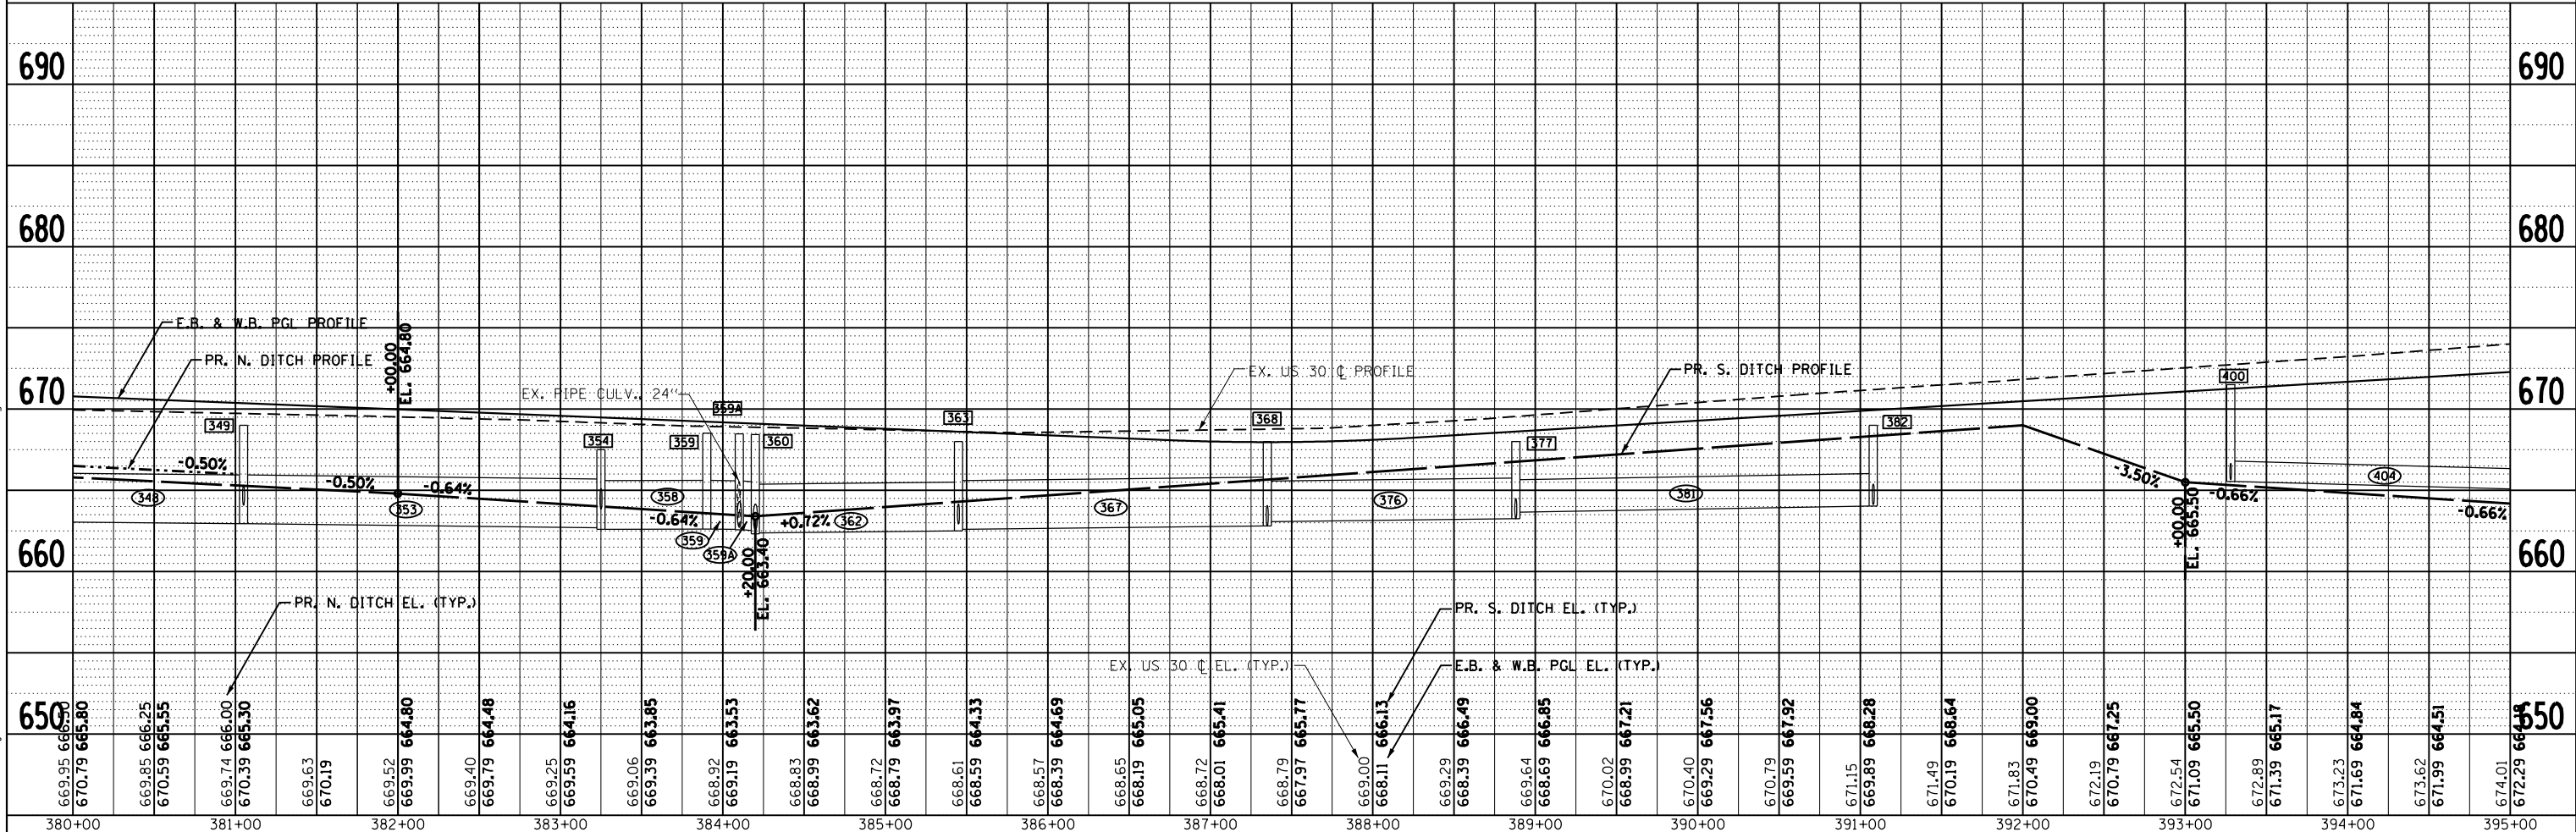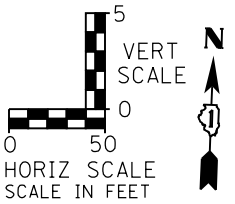

669.95	666.80	669.85	666.25	669.74	666.00	669.63	670.19	669.52	669.99	664.80	669.40	669.79	664.48	669.25	669.59	664.16	669.06	669.39	663.85	668.92	669.19	663.53	668.83	668.99	663.62	668.72	668.79	663.97	668.61	668.59	664.33	668.57	668.39	664.69	668.65	668.19	665.05	668.72	668.01	665.41	668.79	667.97	665.77	669.00	668.11	666.13	669.29	668.39	666.49	669.64	668.69	666.85	670.02	668.99	667.21	670.40	669.29	667.56	670.79	669.59	667.92	671.15	669.89	668.28	671.49	670.19	668.64	671.83	670.49	669.00	672.19	670.79	667.25	672.54	671.09	665.50	672.89	671.39	665.17	673.23	671.69	664.84	673.62	671.99	664.51	674.01	672.29	664.35
380+00	381+00	382+00	383+00	384+00	385+00	386+00	387+00	388+00	389+00	390+00	391+00	392+00	393+00	394+00	395+00	

STRAND ASSOCIATES, INC. 1170 SOUTH HOUBOLT ROAD, JOLIET, ILLINOIS 60431, (815) 744-4200

USER NAME = amanda.j	DESIGNED - RES/NJO	REVISOR -
PLOT SCALE = 100.0000' / 1"	CHECKED - MKS	REVISOR -
PLOT DATE = 5/11/2012	DRAWN - AJJ	REVISOR -
	CHECKED - SJN	REVISOR -

STATE OF ILLINOIS
DEPARTMENT OF TRANSPORTATION

US ROUTE 30 - DRAINAGE AND UTILITY PLAN AND PROFILE
SCALE: AS SHOWN SHEET NO. OF SHEETS STA. 380+00 TO STA. 395+00

F.A.P. RTE. 349	SECTION 11 WRS-3	COUNTY KENDALL	TOTAL SHEETS 527	SHEET NO. 170
CONTRACT NO. 60132				
FED. ROAD DIST. NO. 1 ILLINOIS FED. AID PROJECT				