
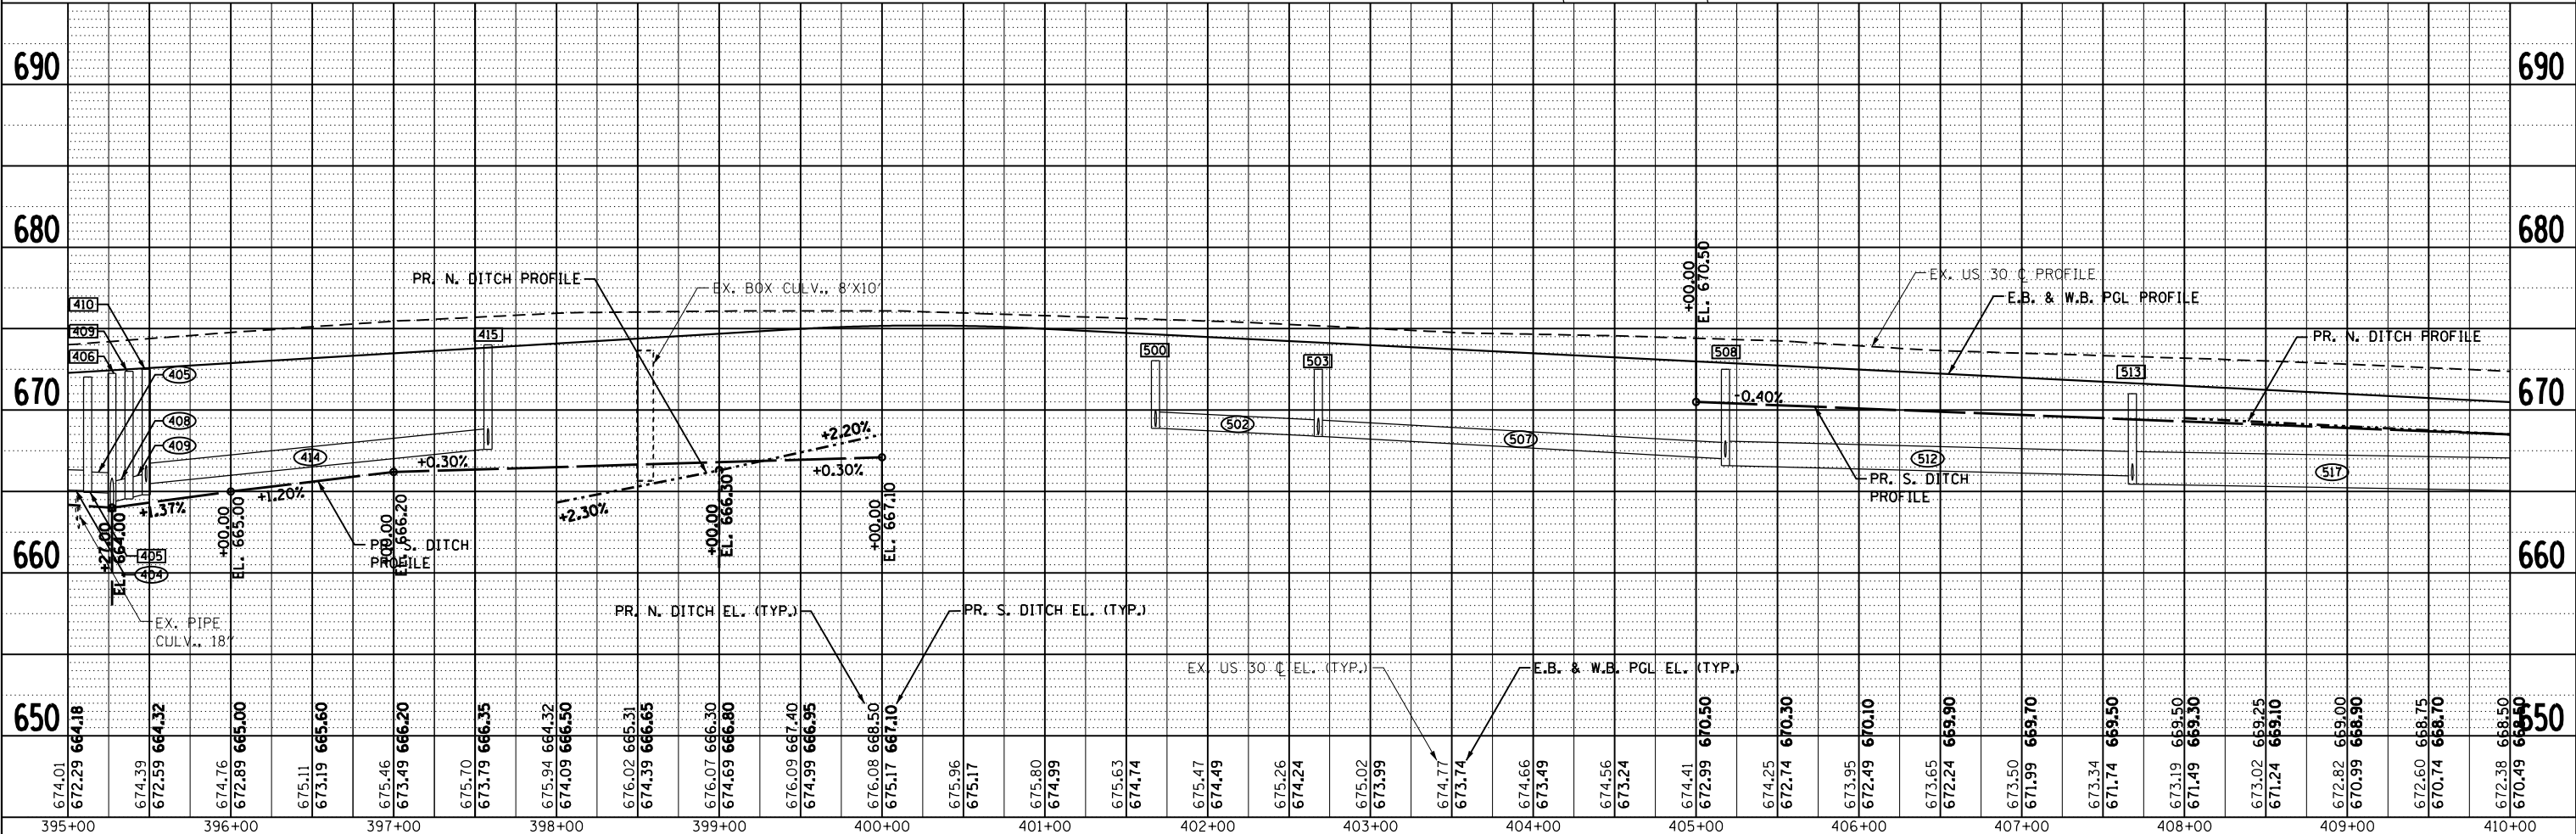
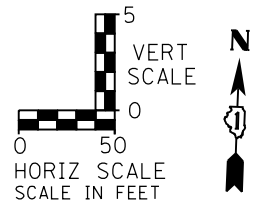


NOTES:
 1. SEE MOT PRE-STAGE PLAN FOR TEMPORARY DRAINAGE ITEMS.

PLAN	SURVEYED	DATE
	PLOTTED	
	ALIGNED	
	CHECKED	
	BY	
	NOTE BOOK	
	NO.	
	FILE NAME	

PROFILE	SURVEYED	DATE
	PLOTTED	
	GRADES CHECKED	
	STRUCTURE	
	NOT AT THIS OFFICE	
	NO.	
	FILE NAME	

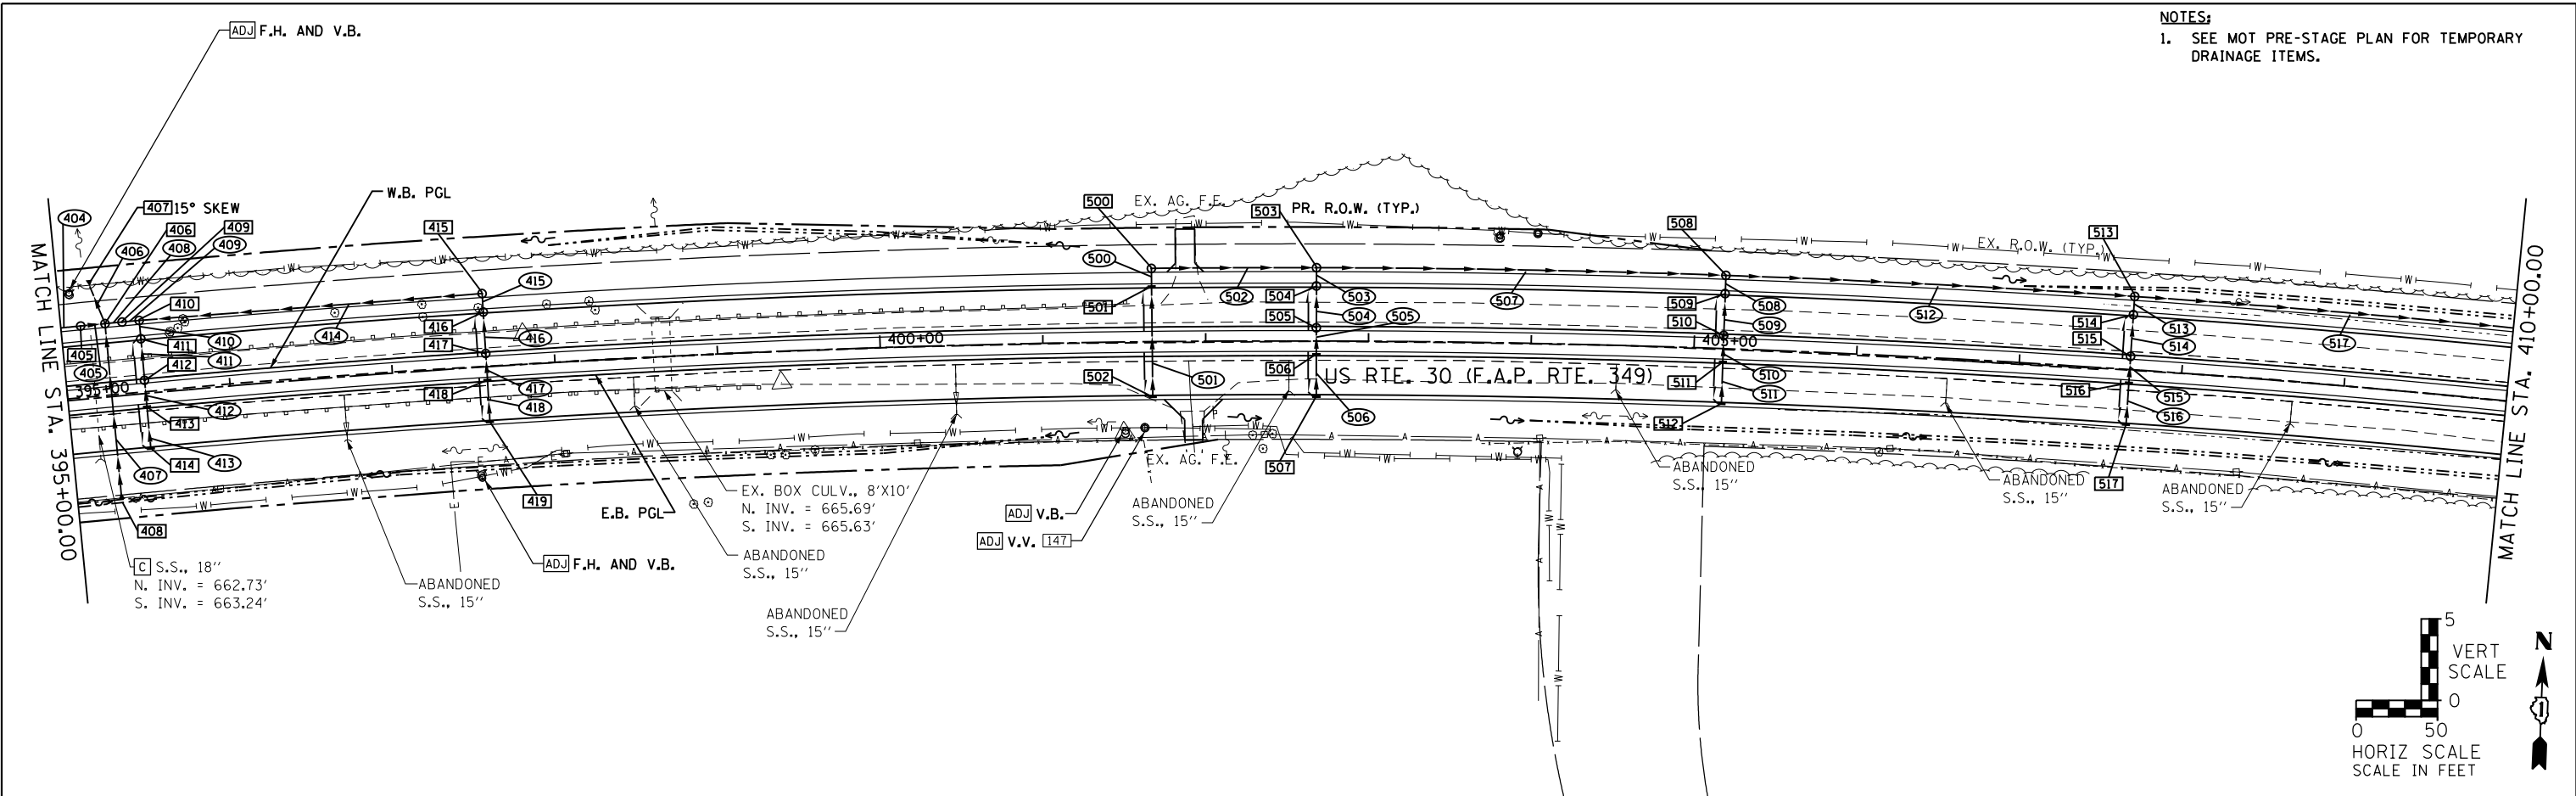

674.01 672.29 664.18 674.39 672.59 664.32 674.76 672.89 665.00 675.11 673.19 665.60 675.46 673.49 666.20 675.70 673.79 666.35 675.94 664.32 674.09 666.50 676.02 665.31 674.39 666.65 676.07 666.30 674.69 666.80 676.09 667.40 674.99 666.95 676.08 668.50 675.17 667.10 675.96 675.17 675.80 674.99 675.63 674.74 675.47 674.49 675.26 674.24 675.02 673.99 674.77 673.74 674.66 673.49 674.56 673.24 674.41 672.99 670.50 674.25 672.74 670.30 673.95 672.49 670.10 673.65 672.24 669.90 673.50 671.99 669.70 673.34 671.74 669.50 673.19 669.50 671.49 669.30 673.02 669.25 671.24 669.10 672.82 669.00 670.99 668.90 672.60 668.75 670.74 668.70 672.38 668.50 670.49 668.40	395+00 396+00 397+00 398+00 399+00 400+00 401+00 402+00 403+00 404+00 405+00 406+00 407+00 408+00 409+00 410+00	USER NAME = amandaj DESIGNED - RES/NJO CHECKED - MKS DRAWN - AJJ CHECKED - SJN REVISIONS: REVISED - REVISED - REVISED - REVISED - REVISED - REVISED -	STATE OF ILLINOIS DEPARTMENT OF TRANSPORTATION US ROUTE 30 - DRAINAGE AND UTILITY PLAN AND PROFILE SCALE: AS SHOWN SHEET NO. OF SHEETS STA. 395+00 TO STA. 410+00	F.A.P. RTE. 349 SECTION 11 WRS-3 COUNTY KENDALL TOTAL SHEETS 527 SHEET NO. 171 CONTRACT NO. 60132 FED. ROAD DIST. NO. 1 ILLINOIS FED. AID PROJECT
--	--	--	--	---

STRAND ENGINEERS
 1170 SOUTH HOUBOLT ROAD
 JOLIET, ILLINOIS 60431
 (815) 744-4200

FILE NAME = s:\proj\6300-6399\6346\023\microst\h1\0160132-shr-drain7.dgn