



### GENERAL NOTES

1. CONTRACTOR TO FIELD VERIFY ALL DIMENSIONS.
2. CONTRACTOR IS RESPONSIBLE FOR TESTING ROOFING ELEMENTS FOR HAZARDOUS MATERIALS. SEE SPECIAL PROVISIONS.

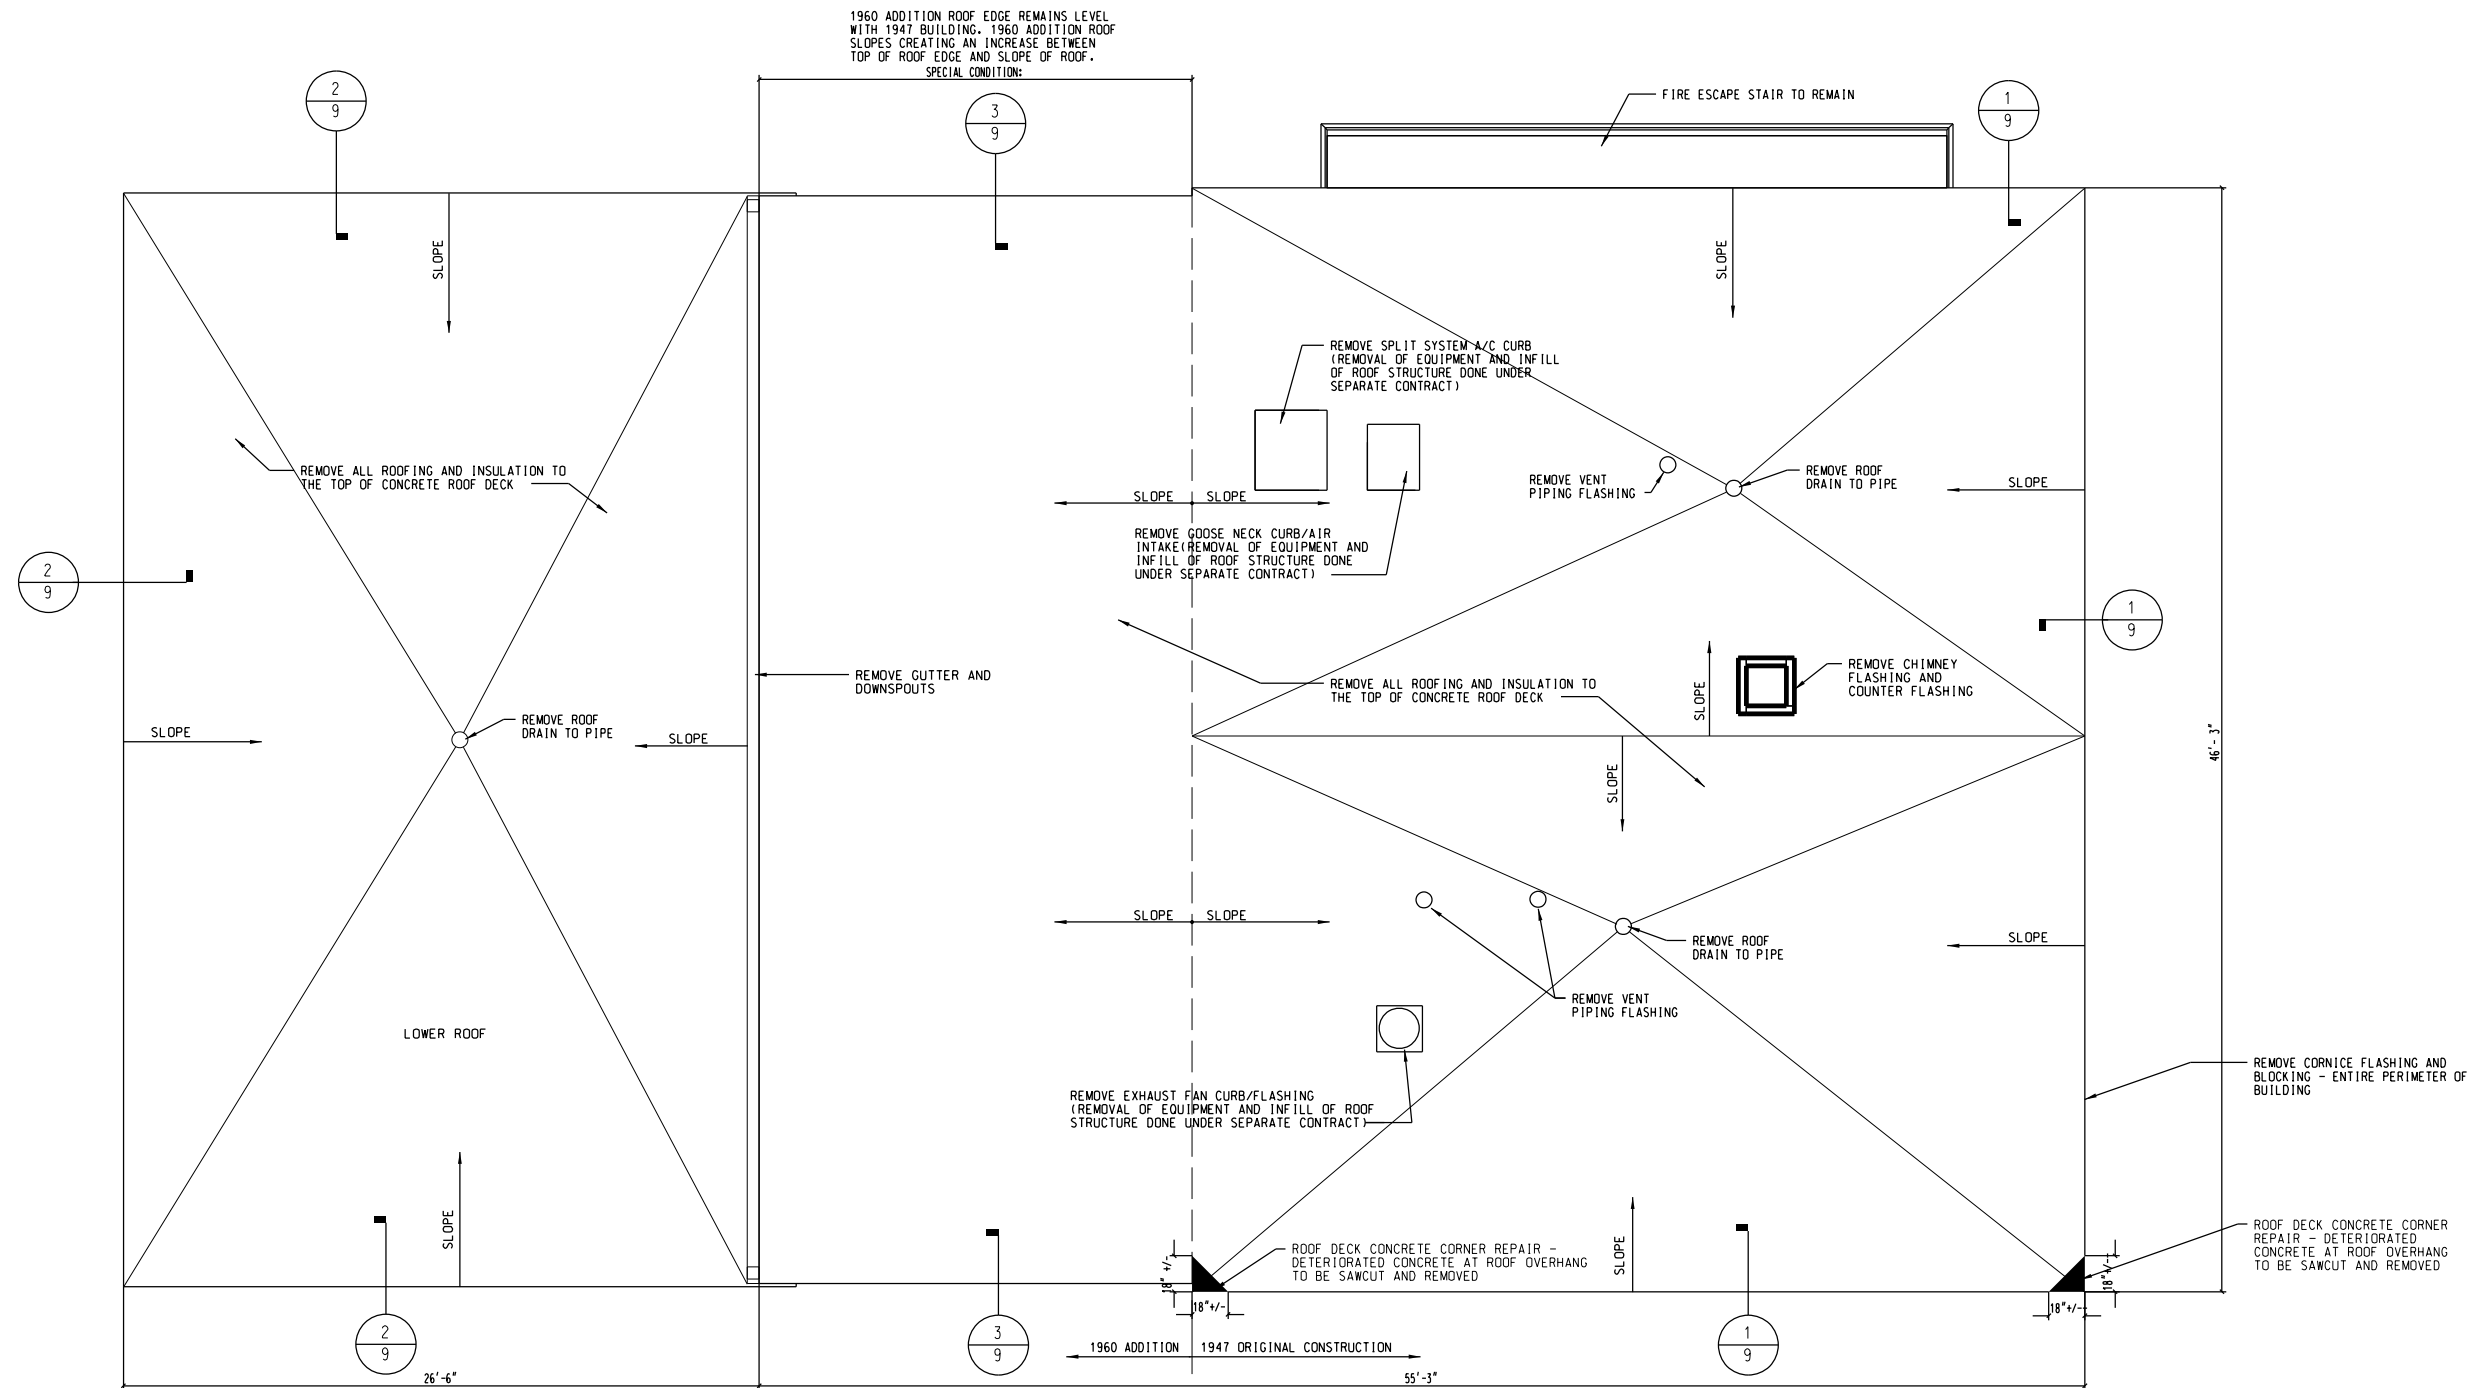

1 ROOF PLAN - DEMOLITION  
1/4" = 1'-0"

 

BILL OF MATERIALS		
ITEMS	UNIT	TOTAL
ROOF REPLACEMENT, LOCATION 1	LS	1
ROOFING SAMPLING AND ACM IDENTIFICATION	LS	1
HANDLING OF ASBESTOS CONTAINING MATERIALS (ACM)	LS	1



USER NAME =	DESIGNED - LOF	REVISED
	DRAWN - BRK	REVISED
PLOT SCALE =	CHECKED - EJM	REVISED
PLOT DATE = 06-28-2012	APPROVED - GLC	REVISED

STATE OF ILLINOIS  
DEPARTMENT OF  
TRANSPORTATION

### ROOF PLAN - DEMOLITION

Scale SHEET NO. 4 OF 11 SHEETS Station From Station To

F.A.P. RTE.	SECTION	COUNTY	TOTAL SHEETS	SHEET NO.
	2012-0451	WILL	11	4
ILLINOIS FED. AID PROJECT			CONTRACT NO. 60V37	