



- NOTE:**
- SEE ROADWAY DETAILED ELEVATIONS AND LANDSCAPING PLAN FOR ADDITIONAL DRAINAGE DETAILS
 - SEE IDOT D1 DETAIL SHEETS FOR CB AND FIRE HYDRANT DETAILS.

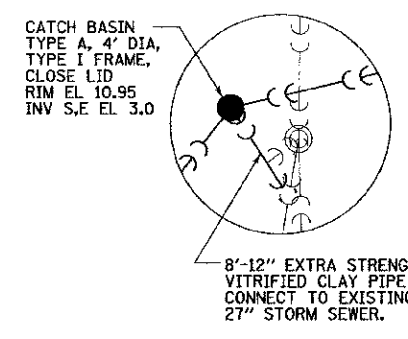

DETAIL A

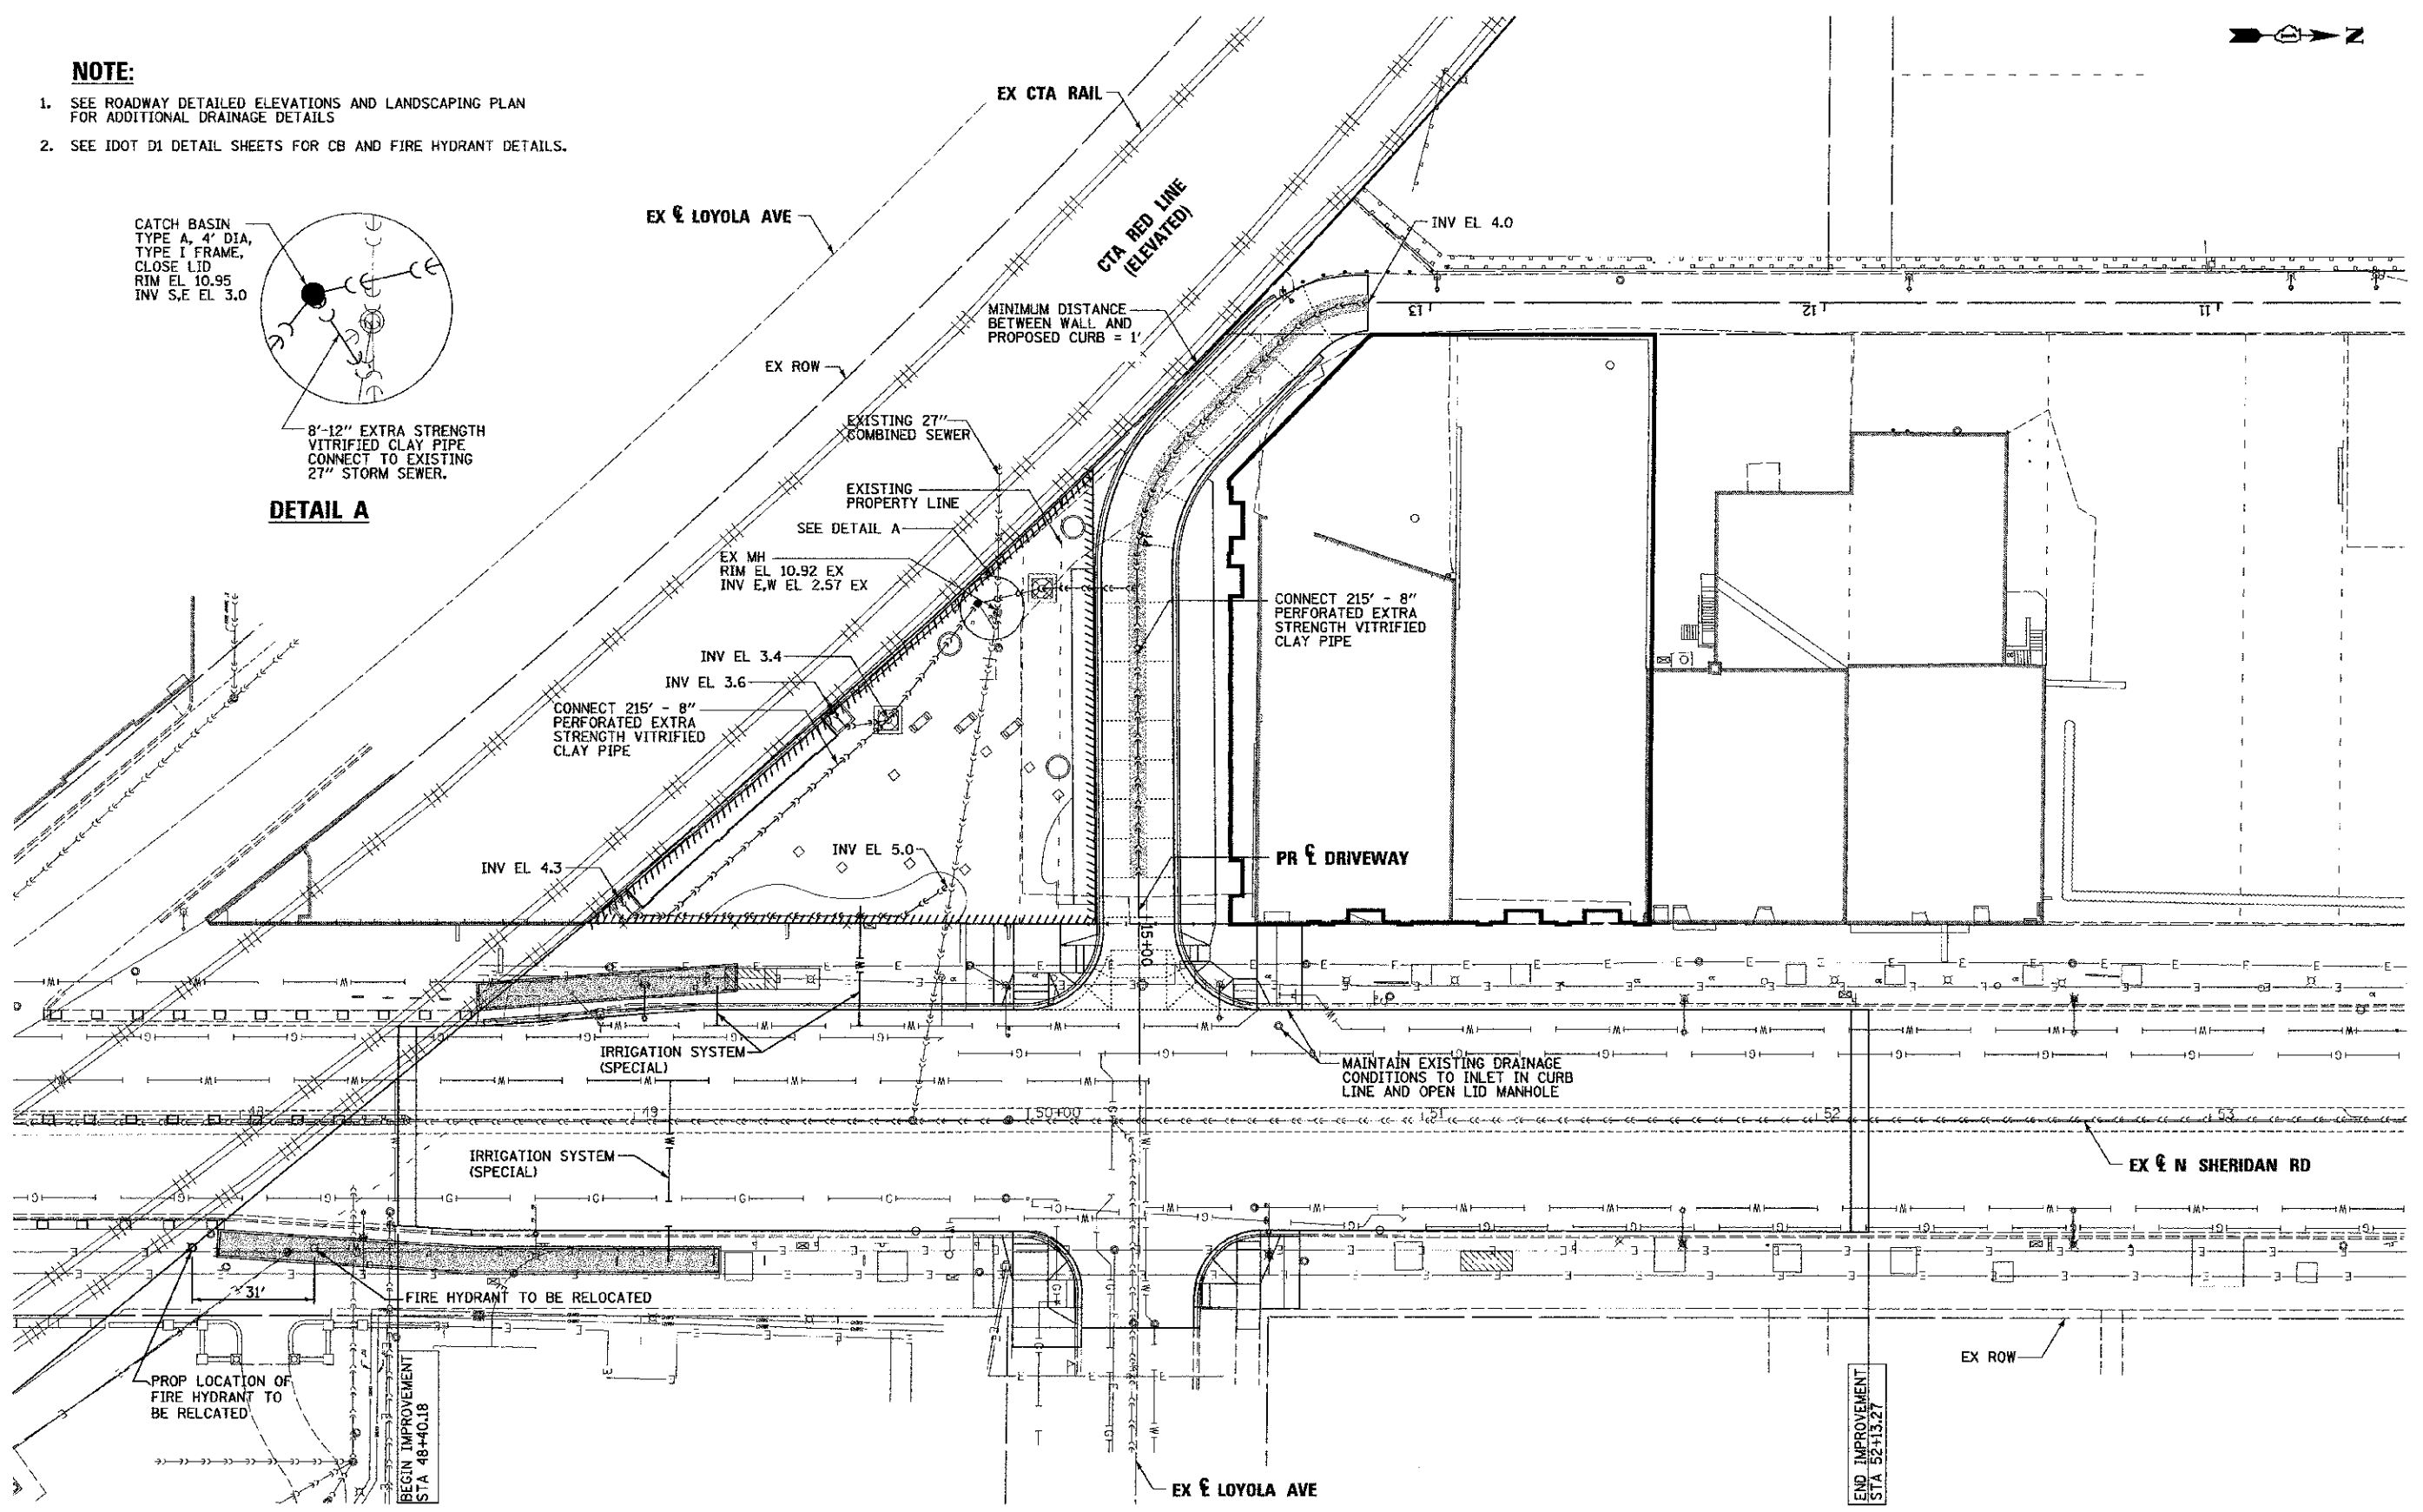

FILE NAME =	DESIGNED - AAF	REVISED -
...:\drainage\proj\in-abc-dr\udgn	DRAWN - TMB	REVISED -
USER NAME = tblank	CHECKED - JMM	REVISED -
PLOT DATE = 7/2/2012	DATE = 7/2/2012	REVISED -



STATE OF ILLINOIS
DEPARTMENT OF TRANSPORTATION

DRAINAGE AND UTILITY PLAN

SCALE: 1"=20' SHEET NO. 1 OF 1 SHEETS STA. TO STA.

F.A.U. RTE.	SECTION	COUNTY	TOTAL SHEETS	SHEET NO.
2865	10-85159-00-TL	COOK	62	17
CONTRACT NO. 63715				
ILLINOIS FED. AID PROJECT				