


PROJECT BEGINS
STA 0+52

LEGEND:

	PROPOSED 5' PCC SIDEWALK
	DETECTABLE WARNINGS
	TEMPORARY CONSTRUCTION FENCE
	PERIMETER EROSION BARRIER
	INLET FILTER BASKET
	COIR ROLL
	EROSION CONTROL BLANKET TOPSOIL, SALT TOLERANT SEED, 100T CLASS 1A NAG S75 BLANKET

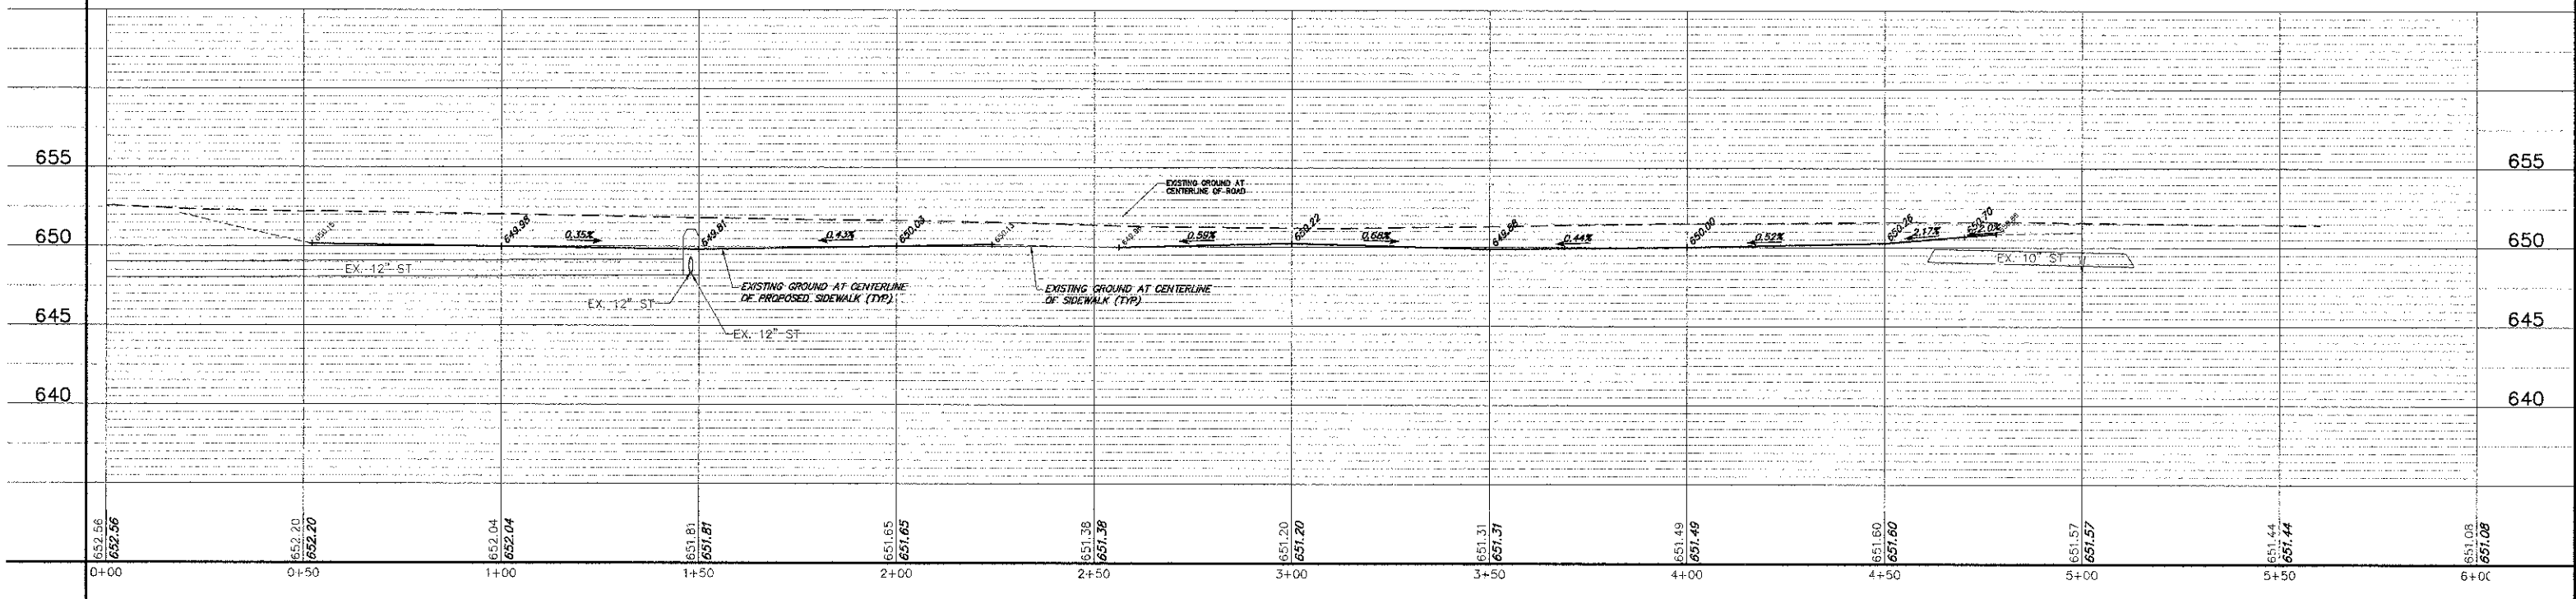

FILE NAME = 3509.213-SunsetRidge-PR1.dwg	USER NAME = BRIAN WESOLOWSKI	DESIGNED - BVS	REVISED - 6/29/12	SUNSET RIDGE ROAD & WAGNER ROAD SECTION 10-00050-00-SW VILLAGE OF NORTHFIELD, ILLINOIS	PLAN AND PROFILE			FAU RITE	SECTION	COUNTY	TOTAL SHEETS	SHEET NO.
	PLOT SCALE = 1" = .0833'	DRAWN - BVS	REVISED -		2777	10-0050-00-SW	COOK	15	8			
	PLOT DATE = 4/30/2012	CHECKED - LJD	REVISED -		SCALE: 1"=20'	SHEET NO. OF SHEETS	STA. TO STA.	CONTRACT # 63729				
		DATE - 4/30/12	REVISED -		ILLINOIS FED. AID PROJECT							