


NOTES:

A STANDARD BAND ANGLE CONNECTOR SHALL BE USED PER MANUFACTURER'S REQUIREMENTS TO CONNECT THE PIPE CULVERT. COST TO BE INCLUDED IN THE CULVERT PAY ITEMS.

THE COST OF SEEDING, MULCH, FERTILIZER AND EARTHWORK REQUIRED TO COMPLETE THE CULVERT REPLACEMENT IS TO BE INCLUDED IN THE CULVERT PAY ITEMS.

ADDITIONAL QUANTITIES FOR CULVERT REPLACEMENT:

TRENCH BACKFILL - 6 CU YD
 PERIMETER EROSION CONTROL - 25 FT
 INLET AND PIPE PROTECTION - 1 EACH

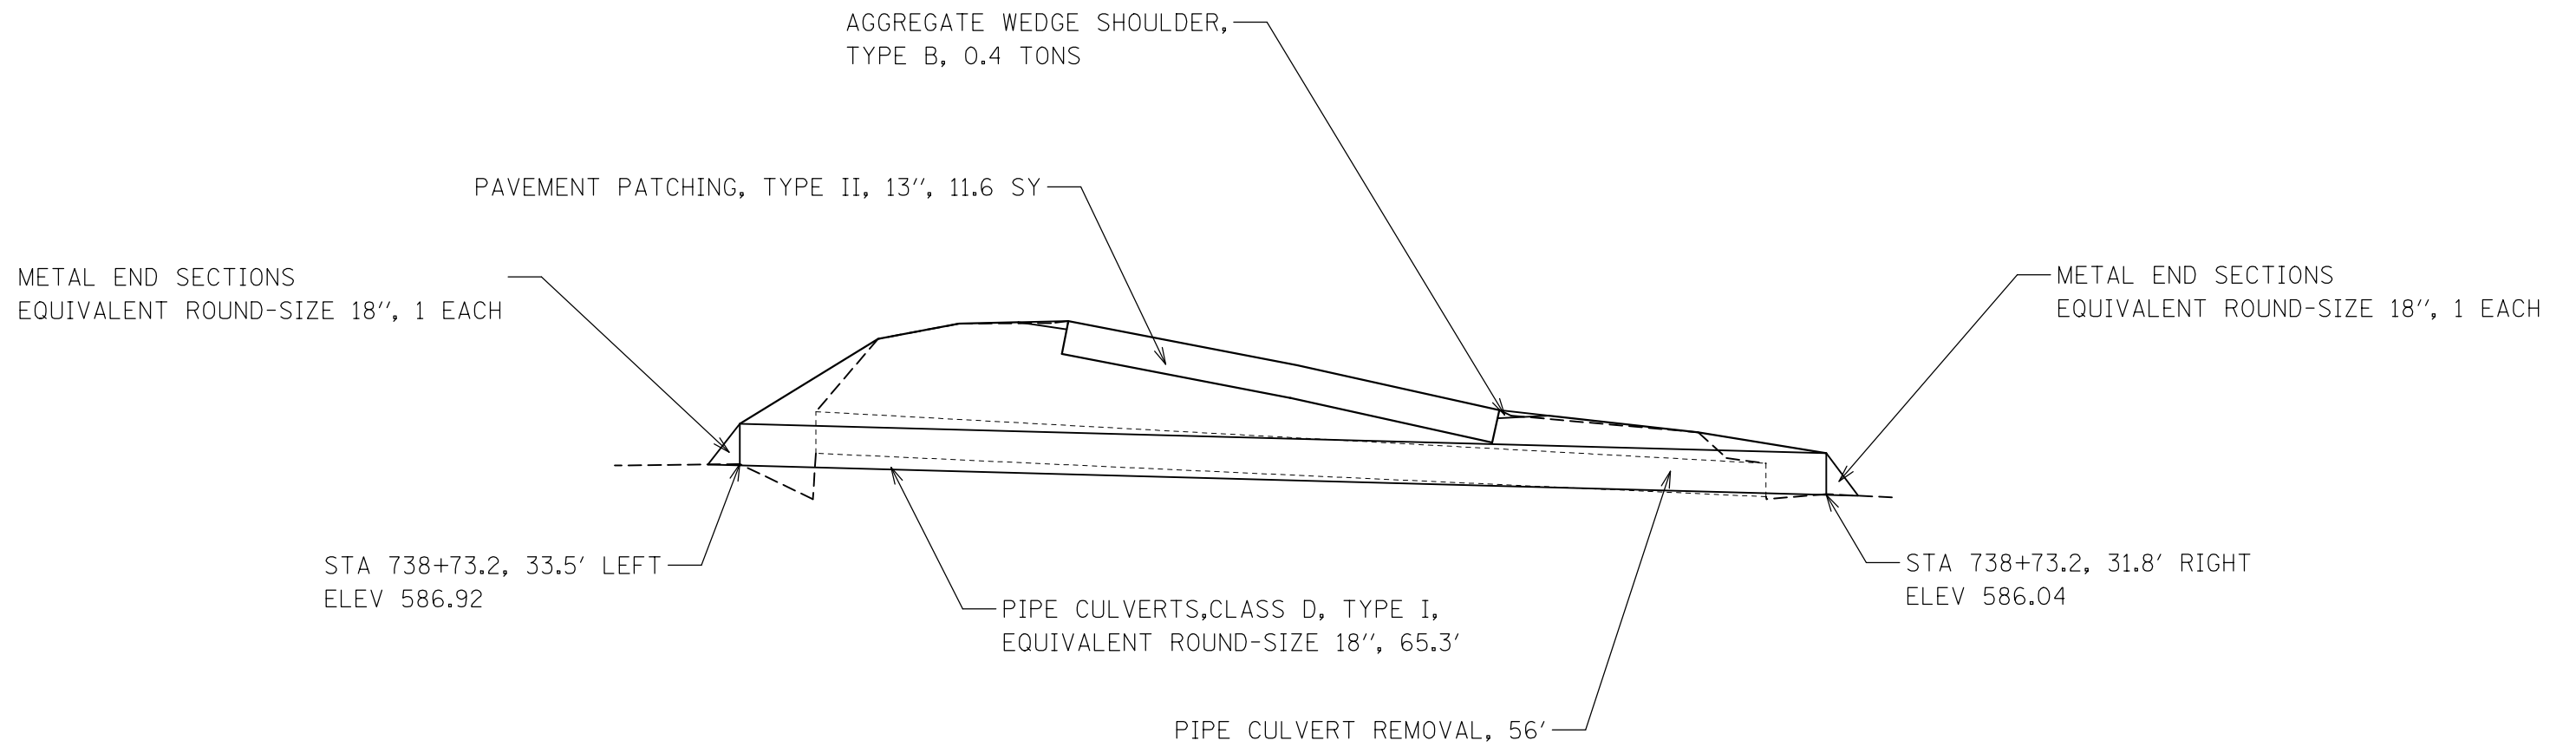

NOT TO SCALE

FILE NAME =	USER NAME = conoverpj	DESIGNED -	REVISED -	STATE OF ILLINOIS DEPARTMENT OF TRANSPORTATION	IL 106 CULVERT REPLACEMENT DETAIL		F.A.S. RTE.	SECTION	COUNTY	TOTAL SHEETS	SHEET NO.
et:\pwork\pwork\conoverpj\d0280278\d0280278\76f25-sht-plan2.dgn	PLOT SCALE = 100.0000' / 1in.	DRAWN -	REVISED -				733	(62,48)RS-3,5ORS-2	GREENE	16	16
	PLOT DATE = 6/29/2012	CHECKED -	REVISED -		CONTRACT NO. 76F25			FED. ROAD DIST. NO.	ILLINOIS FED. AID PROJECT		
		DATE -	REVISED -		SCALE:	SHEET NO. 1 OF 1 SHEETS	STA.	TO STA.			