


F.A.P. RTE.	SECTION	COUNTY	TOTAL SHEETS	SHEET NO.
598	(26-150)M	ROCK ISLAND	116	68
STA.		TO STA.		
FED. ROAD DIST. NO.		ILLINOIS	FED. AID PROJECT	

# EROSION CONTROL DETAILS

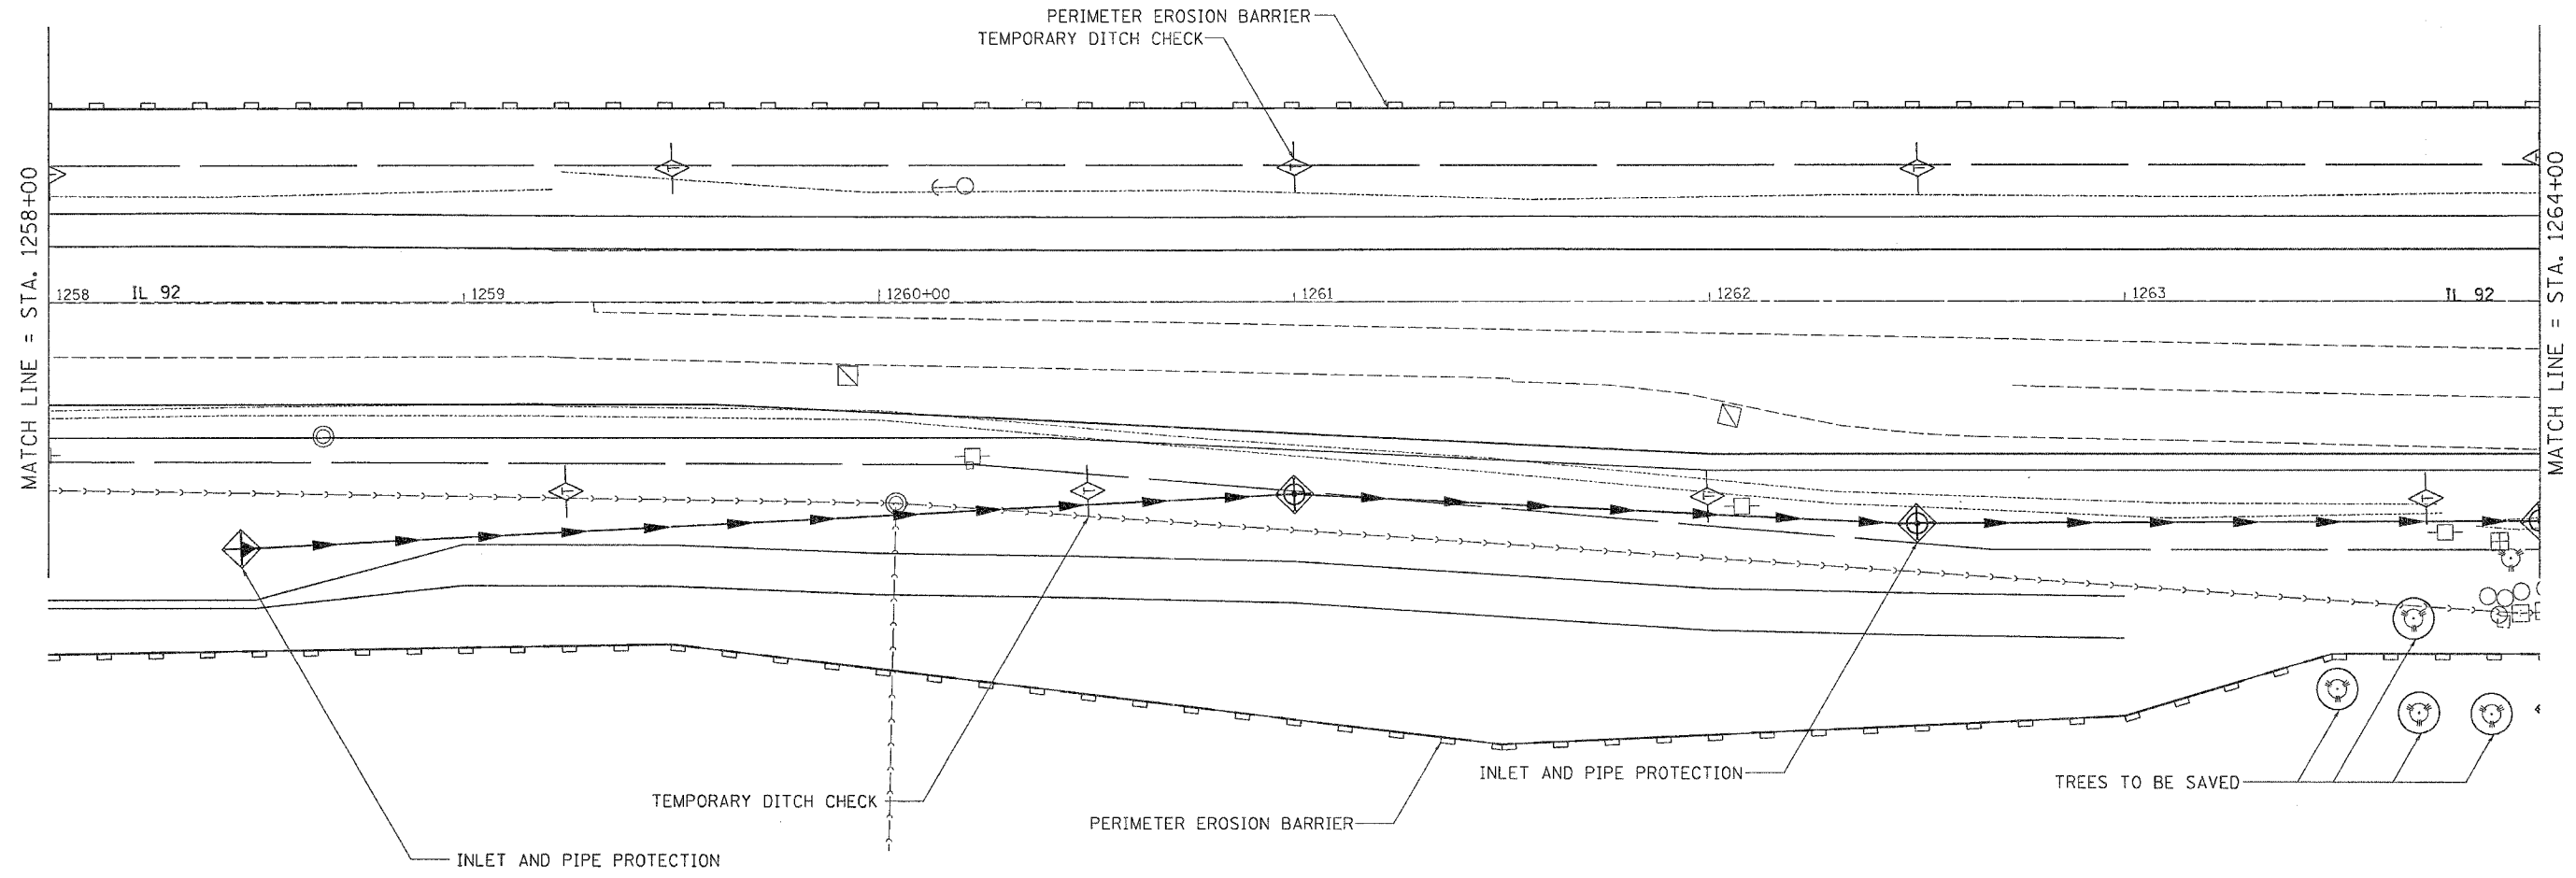

PLOT DATE = Wed Jun 21 16:33:55 2006  
 PLOT SCALE = 20' = 1" (2000000)  
 USER NAME = mgj111

REVISIONS	
NAME	DATE

ILLINOIS DEPARTMENT OF TRANSPORTATION

SCALE: VERT. \_\_\_\_\_  
 HORIZ. \_\_\_\_\_  
 DATE \_\_\_\_\_

DRAWN BY \_\_\_\_\_  
 CHECKED BY \_\_\_\_\_