


F.A. P. RTE.	SECTION	COUNTY	TOTAL SHEETS	SHEET NO.
598	(26-150M)	ROCK ISLAND	116	70
STA.		TO STA.		
FED. ROAD DIST. NO.		ILLINOIS	FED. AID PROJECT	

EROSION CONTROL DETAILS

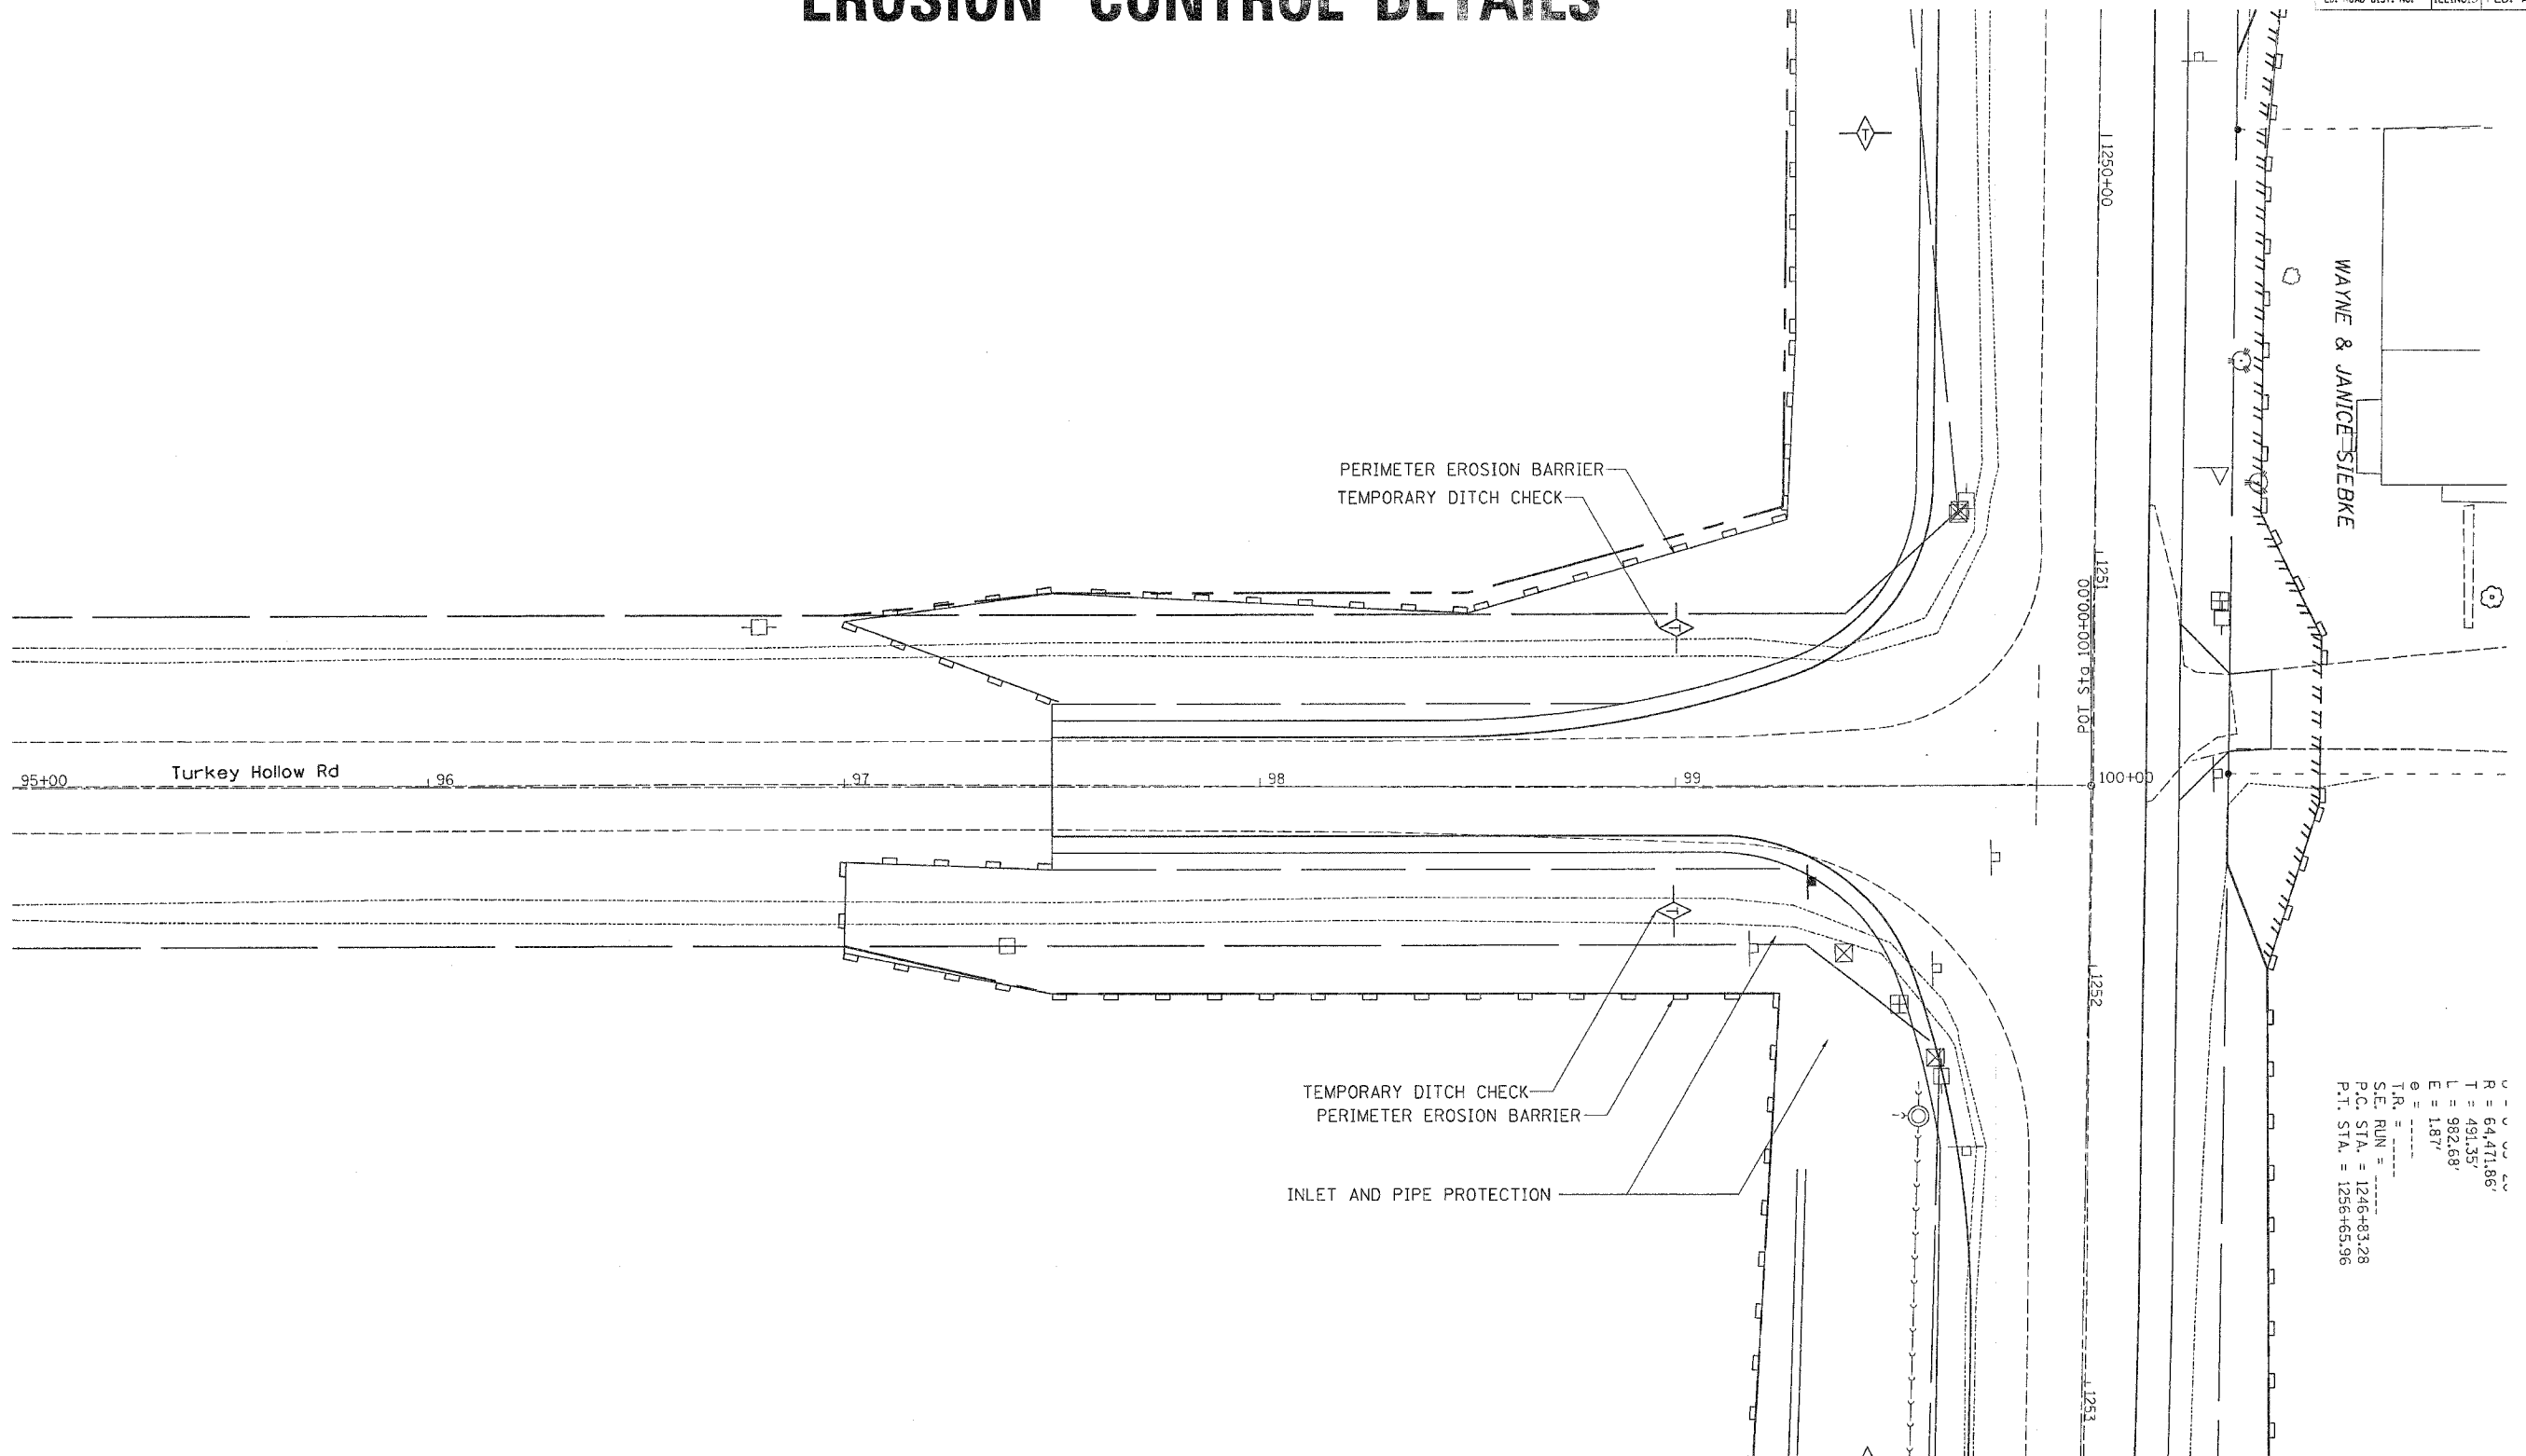

R = 54,471.86'
 T = 491.35'
 L = 982.68'
 E = 1.87'
 S.E. RUN =
 P.C. STA. = 1246+93.28
 P.T. STA. = 1256+65.96

PERIMETER EROSION BARRIER
TEMPORARY DITCH CHECK

TEMPORARY DITCH CHECK
PERIMETER EROSION BARRIER
INLET AND PIPE PROTECTION

95+00 Turkey Hollow Rd 96 97 98 99 100+00

1250+00
1251
00+00+001 P.T.S. 104
100+00
1252
1253

ILLINOIS DEPARTMENT OF TRANSPORTATION

REVISIONS	
NAME	DATE

SCALE: VERT. _____
HORIZ. _____
DATE _____ DRAWN BY _____
CHECKED BY _____

EROSION CONTROL DETAILS

PLOT DATE = Wed, Jun 21 10:52:45 2006
 FILE NAME = c:\pvc\pvt\1250784\283704r.dgn
 PLOT SCALE = 20.0000 1/1 IN.
 USER NAME = mgslj