
 
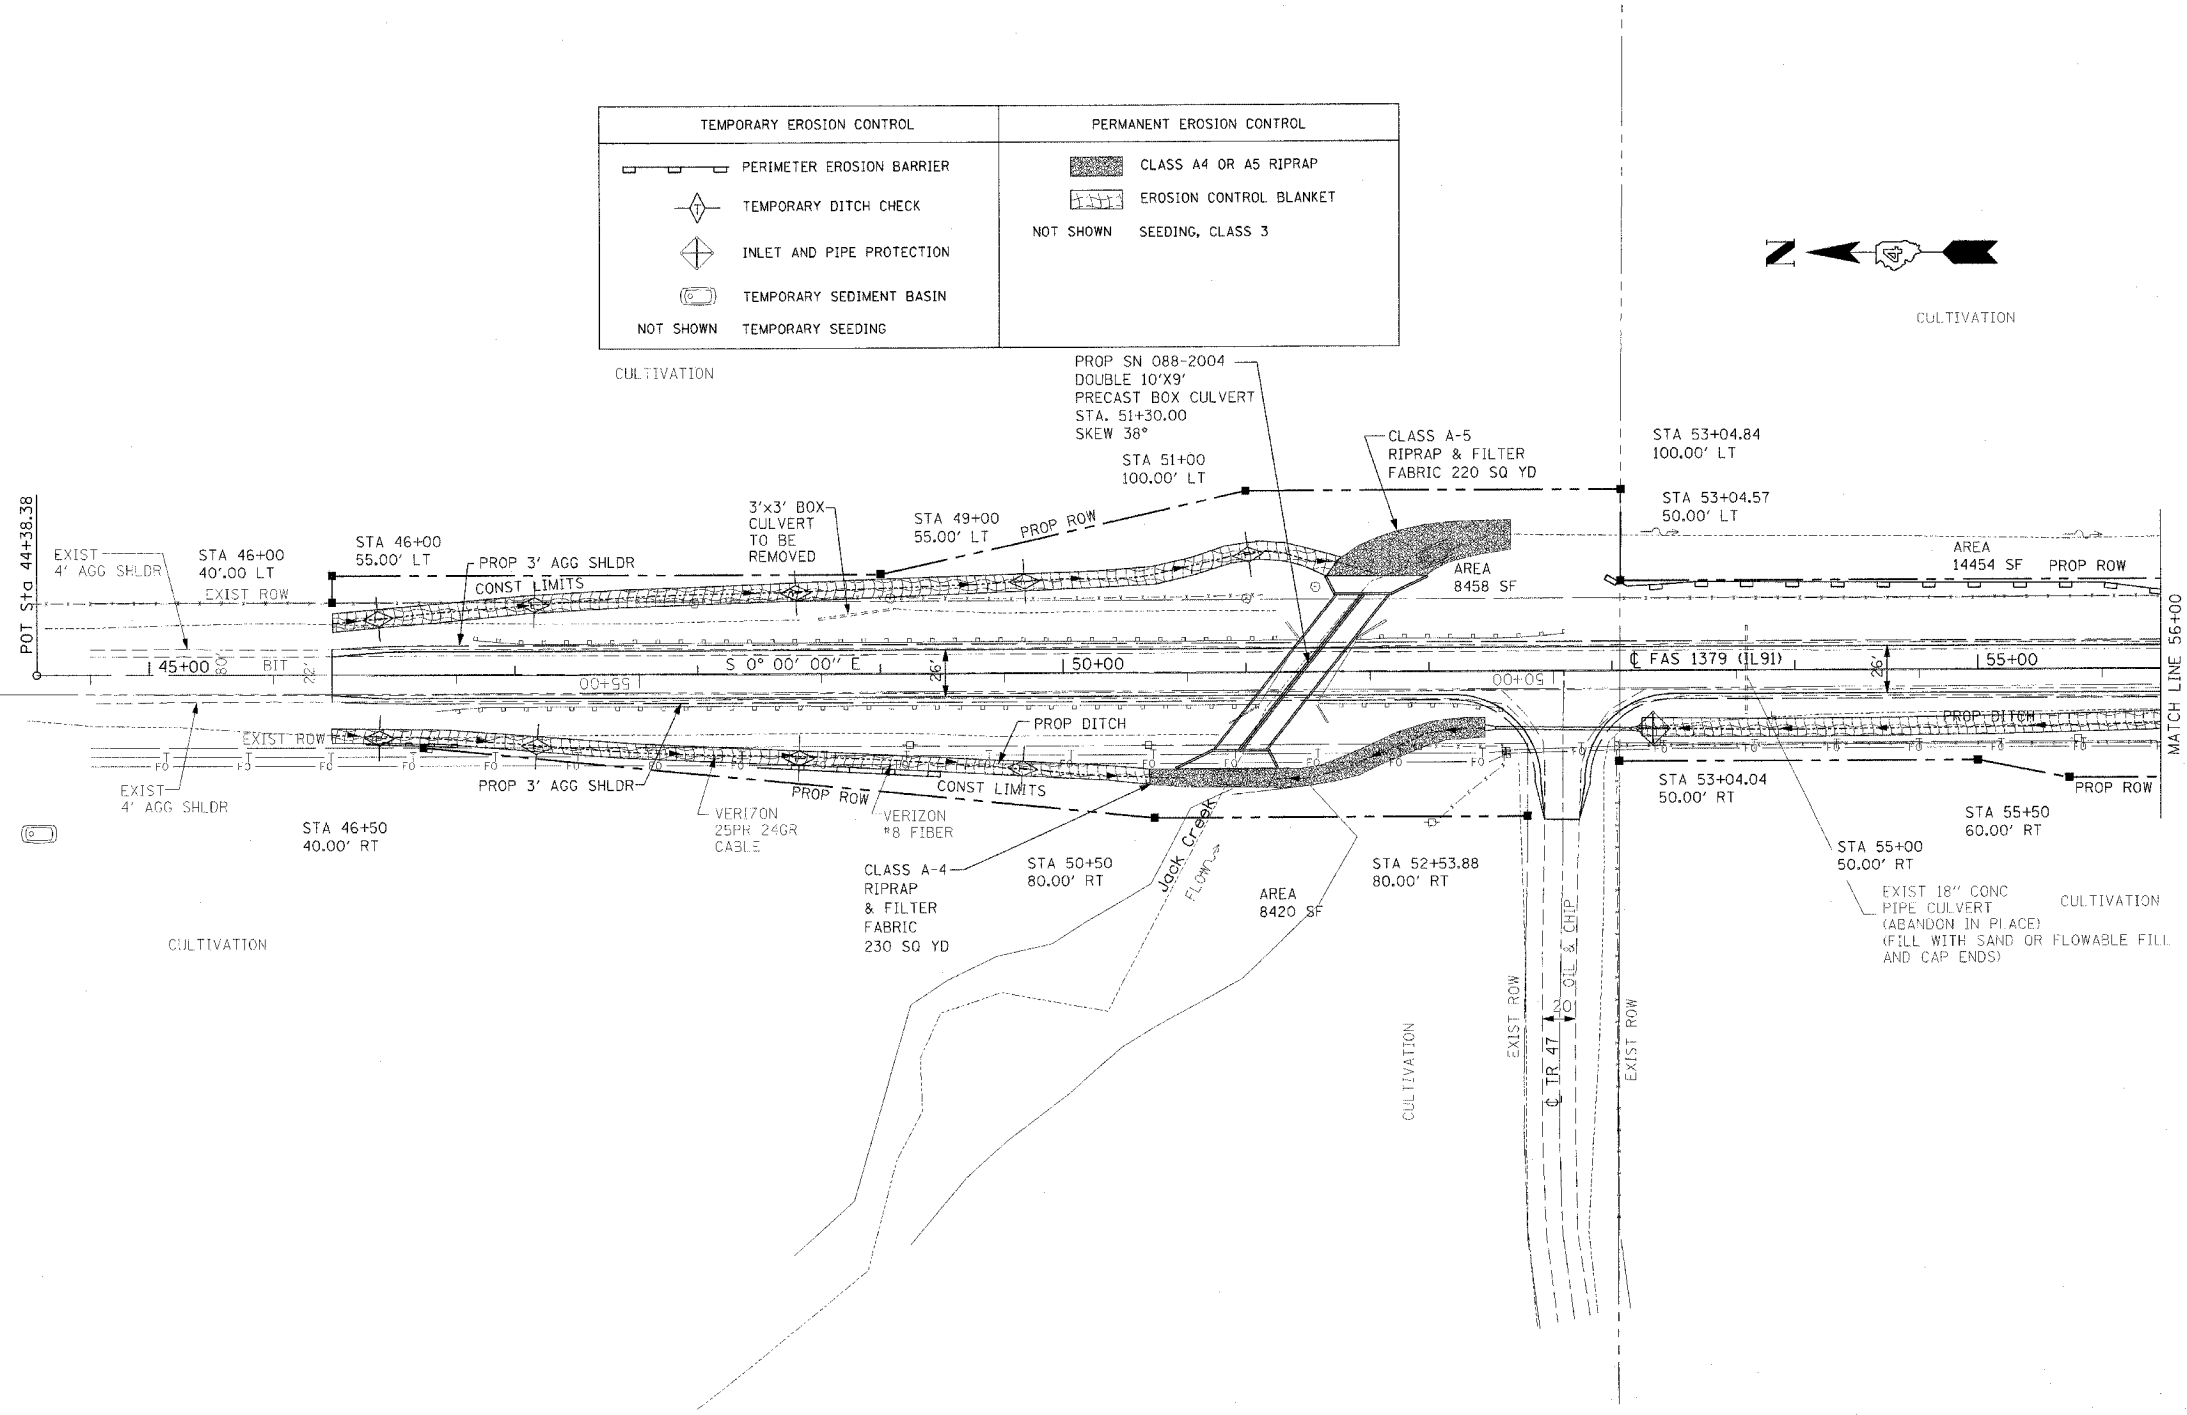


FAS	SECTION	COUNTY	TOTAL SHEETS	SHEET NO.
1379	(108-B-1) BR	STARK	43	11
STA. 46+00		TO STA. 57+00		
FED. ROAD DIST. NO.		ILLINOIS	IL 91	

TEMPORARY EROSION CONTROL		PERMANENT EROSION CONTROL	
	PERIMETER EROSION BARRIER		CLASS A4 OR A5 RIPRAP
	TEMPORARY DITCH CHECK		EROSION CONTROL BLANKET
	INLET AND PIPE PROTECTION	NOT SHOWN	SEEDING, CLASS 3
	TEMPORARY SEDIMENT BASIN		
NOT SHOWN	TEMPORARY SEEDING		

 

REVISIONS	
NAME	DATE

ILLINOIS DEPARTMENT OF TRANSPORTATION

JACK CREEK EROSION CONTROL PLAN

SCALE: 1"=50'
DATE: 06-02-03

DRAWN BY: BAD
CHECKED BY: JLG