


NO.	REVISIONS	DESCRIPTION	DATE

**Missman**  
STANLEY & ASSOCIATES, P.C.

Civil Engineering - Environmental Services - GIS - Landscape Architecture - Surveying  
Rock Island, Illinois 61201-6040  
1011 27th Avenue  
Phone (309) 788-7644  
Fax (309) 786-7681

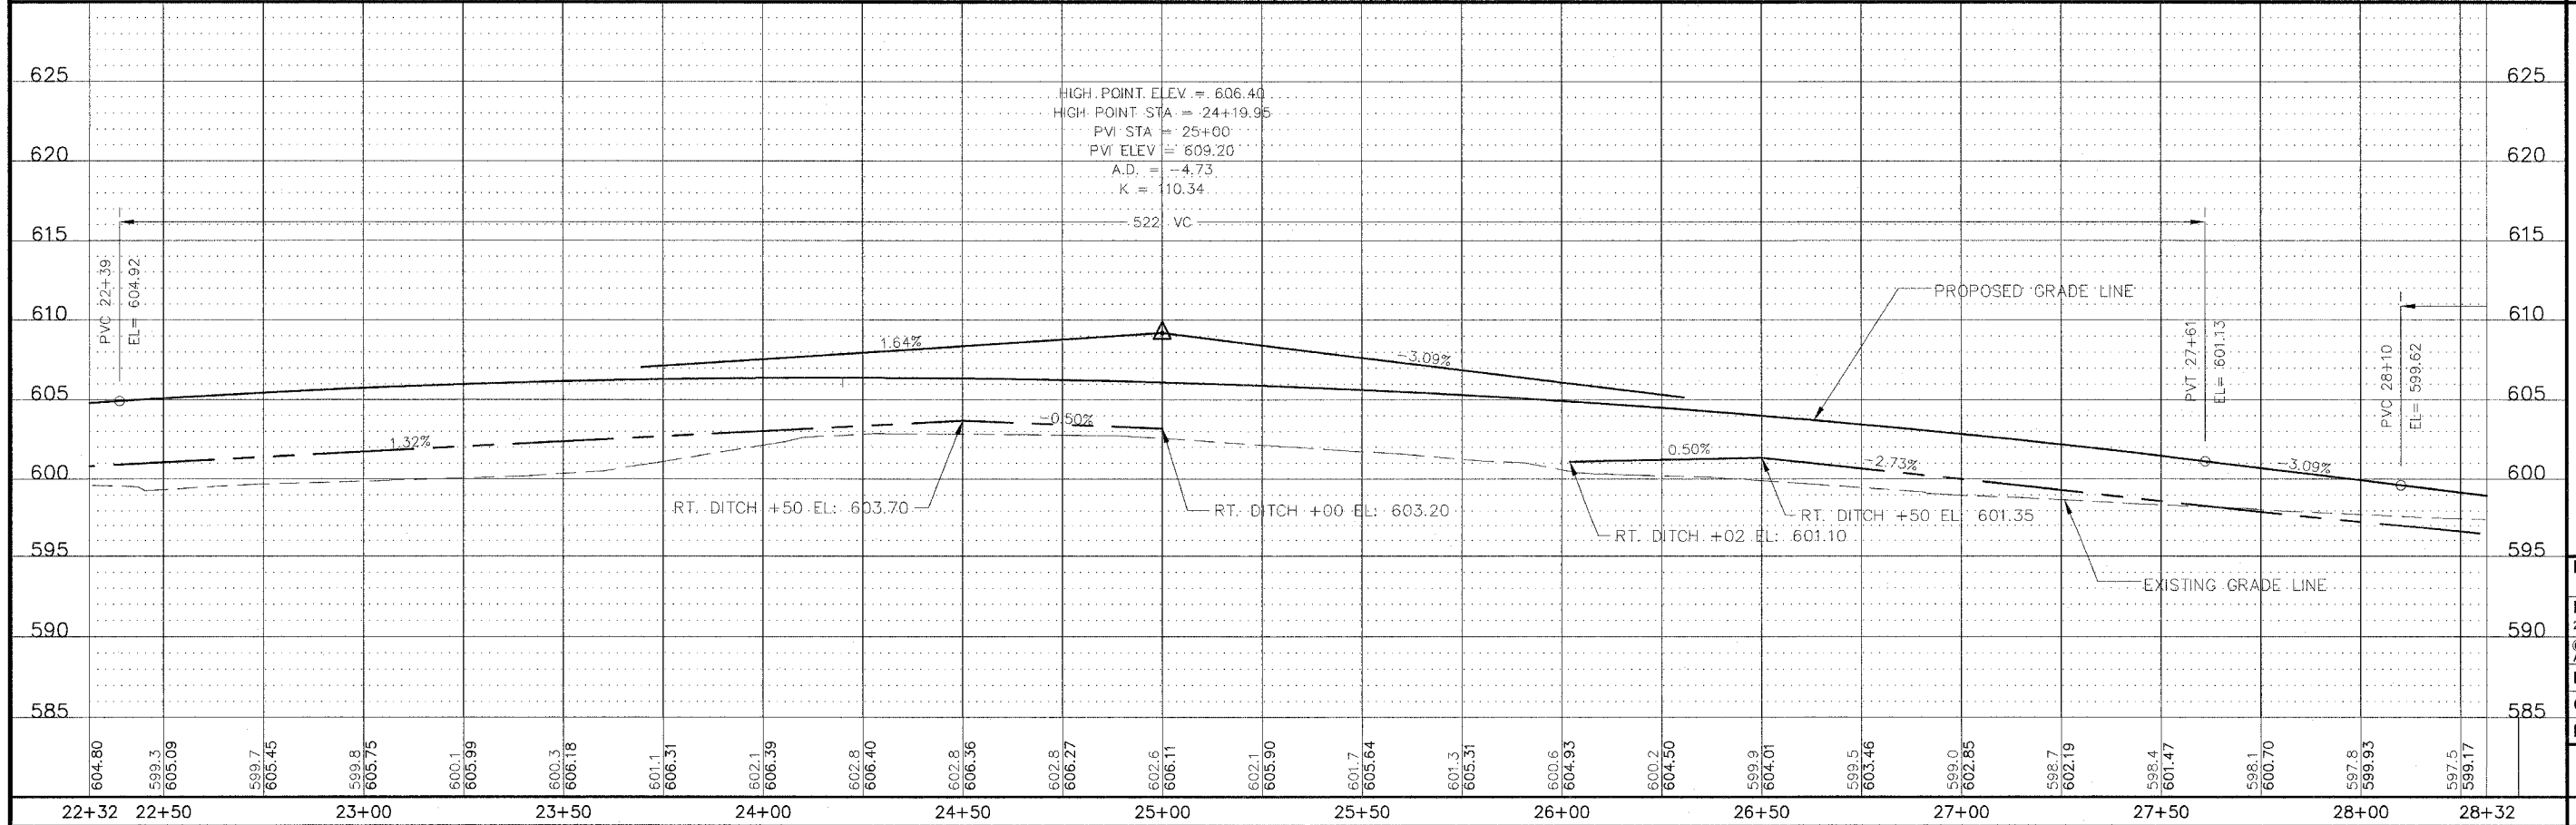

85TH AVENUE WEST  
Rock Island, Illinois

85TH AVE PLAN AND PROFILE

Missman Project No:  
A04-T023

File Name:  
2037A.dwg

© COPYRIGHT 2004  
ALL RIGHTS RESERVED

Drawn By: WEF

Checked By: DRM

Date: MAY, 2006

**23**