



|                       |         |                           |              |           |
|-----------------------|---------|---------------------------|--------------|-----------|
| F.A.P. RTE.           | SECTION | COUNTY                    | TOTAL SHEETS | SHEET NO. |
| 840                   | 143 N   | WILL                      | 121          | 59        |
| STA.                  |         | TO STA.                   |              |           |
| FED. ROAD DIST. NO. 1 |         | ILLINOIS FED. AID PROJECT |              |           |

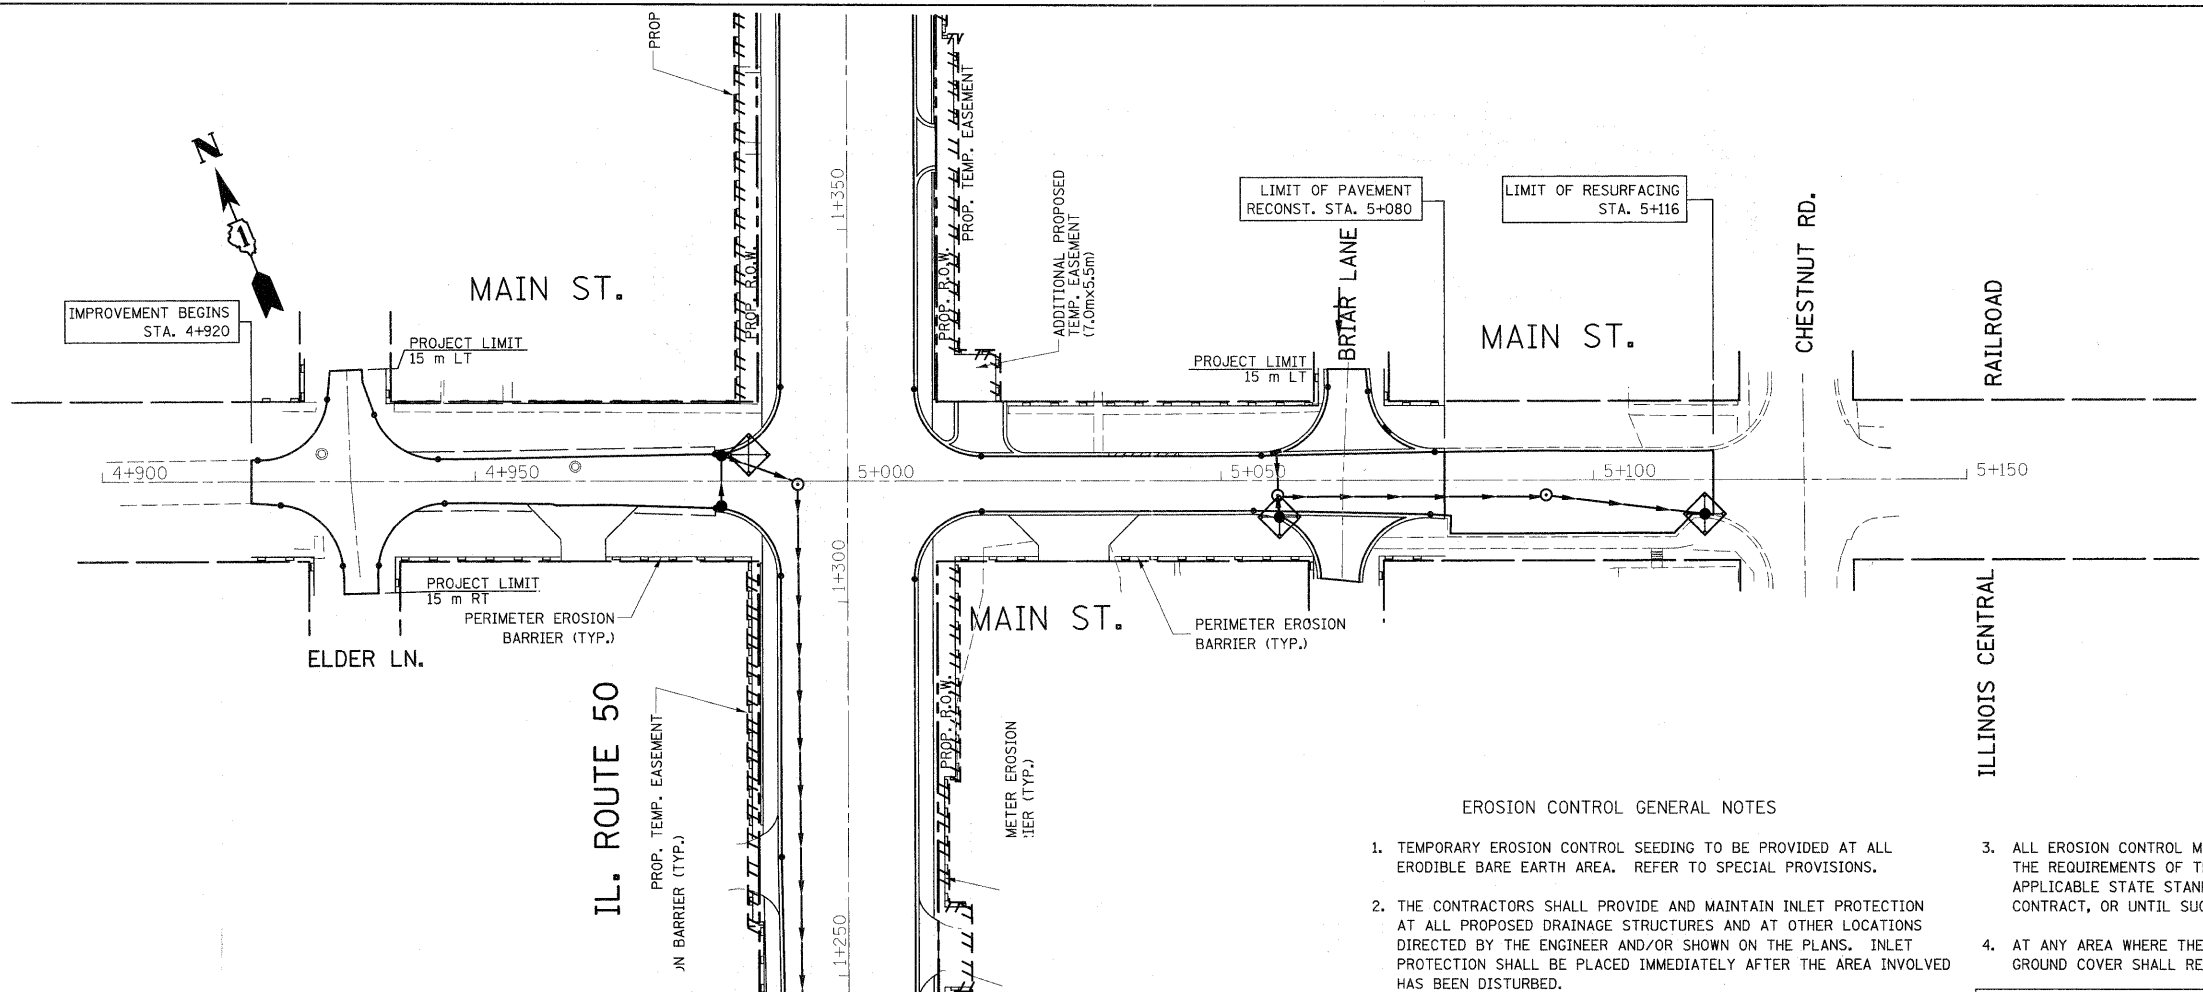

EROSION CONTROL GENERAL NOTES

1. TEMPORARY EROSION CONTROL SEEDING TO BE PROVIDED AT ALL ERODIBLE BARE EARTH AREA. REFER TO SPECIAL PROVISIONS.
2. THE CONTRACTORS SHALL PROVIDE AND MAINTAIN INLET PROTECTION AT ALL PROPOSED DRAINAGE STRUCTURES AND AT OTHER LOCATIONS DIRECTED BY THE ENGINEER AND/OR SHOWN ON THE PLANS. INLET PROTECTION SHALL BE PLACED IMMEDIATELY AFTER THE AREA INVOLVED HAS BEEN DISTURBED.
3. ALL EROSION CONTROL MEASURES SHALL BE IN ACCORDANCE WITH THE REQUIREMENTS OF THE STANDARD SPECIFICATIONS AND OF THE APPLICABLE STATE STANDARDS FOR THE ENTIRE DURATION OF THE CONTRACT, OR UNTIL SUCH A TIME AS DIRECTED BY THE ENGINEER.
4. AT ANY AREA WHERE THERE IS NO PROPOSED GRADING, THE EXISTING GROUND COVER SHALL REMAIN.
5. DURING CONSTRUCTION AND WHERE ERODIBLE SOILS ARE EXPOSED, ALL DRAINAGE STRUCTURES NOT PROTECTED WITH INLET OR PIPE PROTECTION SHALL BE KEPT SEALED TO PREVENT ACCESS FROM THE EROSION, THIS WORK SHALL BE CONSIDERED AS PART OF THE COST OF THE VARIOUS DRAINAGE STRUCTURES.

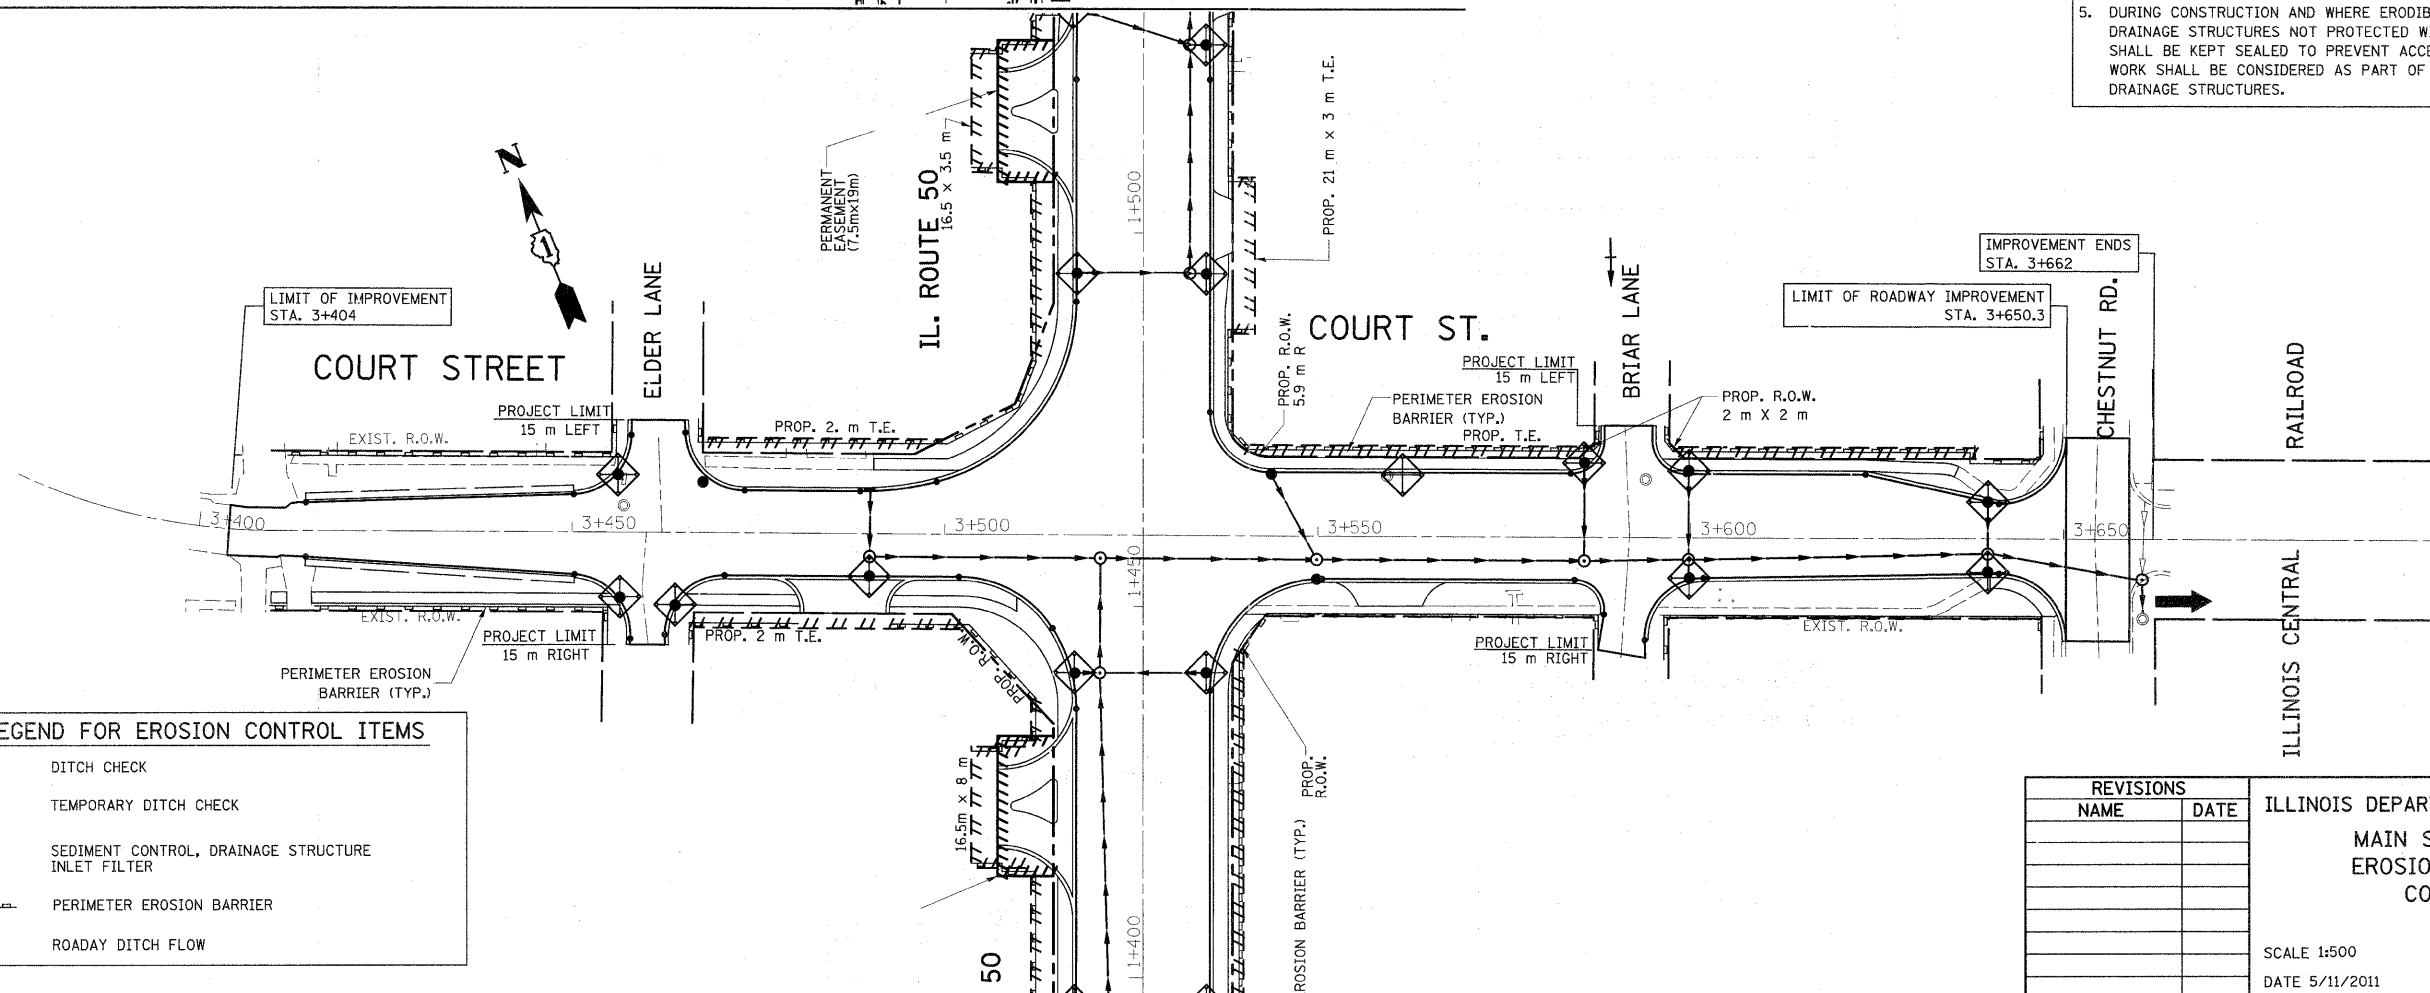

**LEGEND FOR EROSION CONTROL ITEMS**

|  |                                                   |
|--|---------------------------------------------------|
|  | DITCH CHECK                                       |
|  | TEMPORARY DITCH CHECK                             |
|  | SEDIMENT CONTROL, DRAINAGE STRUCTURE INLET FILTER |
|  | PERIMETER EROSION BARRIER                         |
|  | ROADWAY DITCH FLOW                                |

| REVISIONS |      |
|-----------|------|
| NAME      | DATE |
|           |      |
|           |      |
|           |      |
|           |      |
|           |      |
|           |      |

ILLINOIS DEPARTMENT OF TRANSPORTATION  
**MAIN ST. & COURT ST.  
 EROSION AND SEDIMENT  
 CONTROL PLAN**

SCALE 1:500  
 DATE 5/11/2011

DRAWN BY  
 CHECKED BY