


- LEGEND**
- X REMOVE SIGN PANEL  
REM GR-MT SIGN SUPPORT
  - ⊗ TREE REMOVAL  
SEE TREE REMOVAL SCHEDULE
  - ▭ PAVEMENT REMOVAL
  - ▨ PAVED SHOULDER REMOVAL
  - ▧ DRIVEWAY PAVEMENT REMOVAL
  - ▩ TEMPORARY PAVEMENT REMOVAL

NOTE: SEE DRAINAGE PLANS FOR REMOVAL OF DRAINAGE ITEMS

EXISTING PLAN  
PROPOSED PLAN

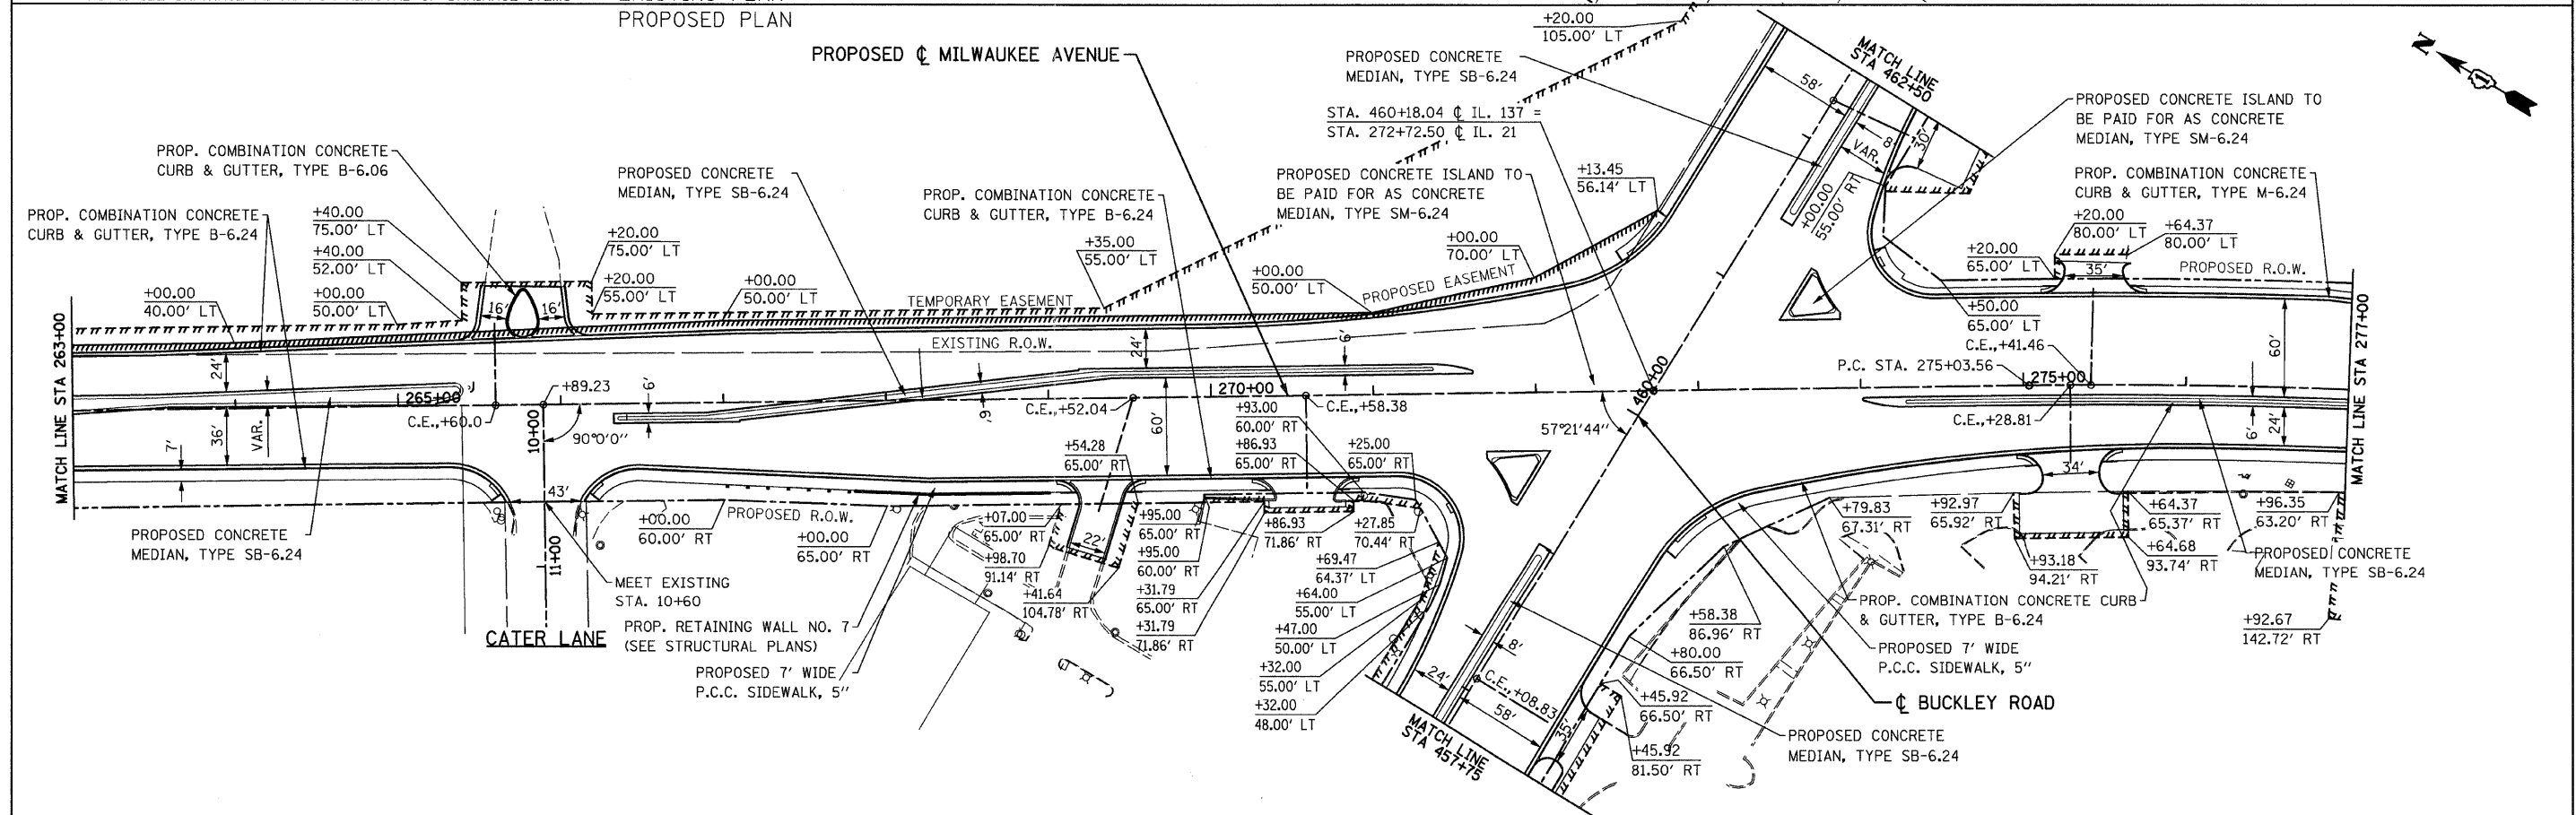

FILE NAME = u:\102901\cadd sheets\sh-t-plan@7.dgn	USER NAME = IDOT	DESIGNED - EJM	REVISED -	<b>STATE OF ILLINOIS DEPARTMENT OF TRANSPORTATION</b>	<b>ROADWAY PLAN IL RTE 21 (MILWAUKEE AVE)</b>	F.A.P. RTE. 330	SECTION 128R-3	COUNTY LAKE	TOTAL SHEETS 518	SHEET NO. 46	
PLOT SCALE = 58.0000" / IN.						SCALE: 1" = 50'		SHEET NO. OF SHEETS		CONTRACT NO. 60953	
PLOT DATE = 8/11/2011						STA. 263+00.00 TO STA. 277+00.00		ILLINOIS FED. AID PROJECT			
DATE = 4/30/2011											