



- LEGEND**
- X REMOVE SIGN PANEL
 - REM GR-MT SIGN SUPPORT
 - X TREE REMOVAL
 - SEE TREE REMOVAL SCHEDULE
 - PAVEMENT REMOVAL
 - PAVED SHOULDER REMOVAL
 - DRIVEWAY PAVEMENT REMOVAL
- NOTE: SEE DRAINAGE PLANS FOR REMOVAL OF DRAINAGE ITEMS

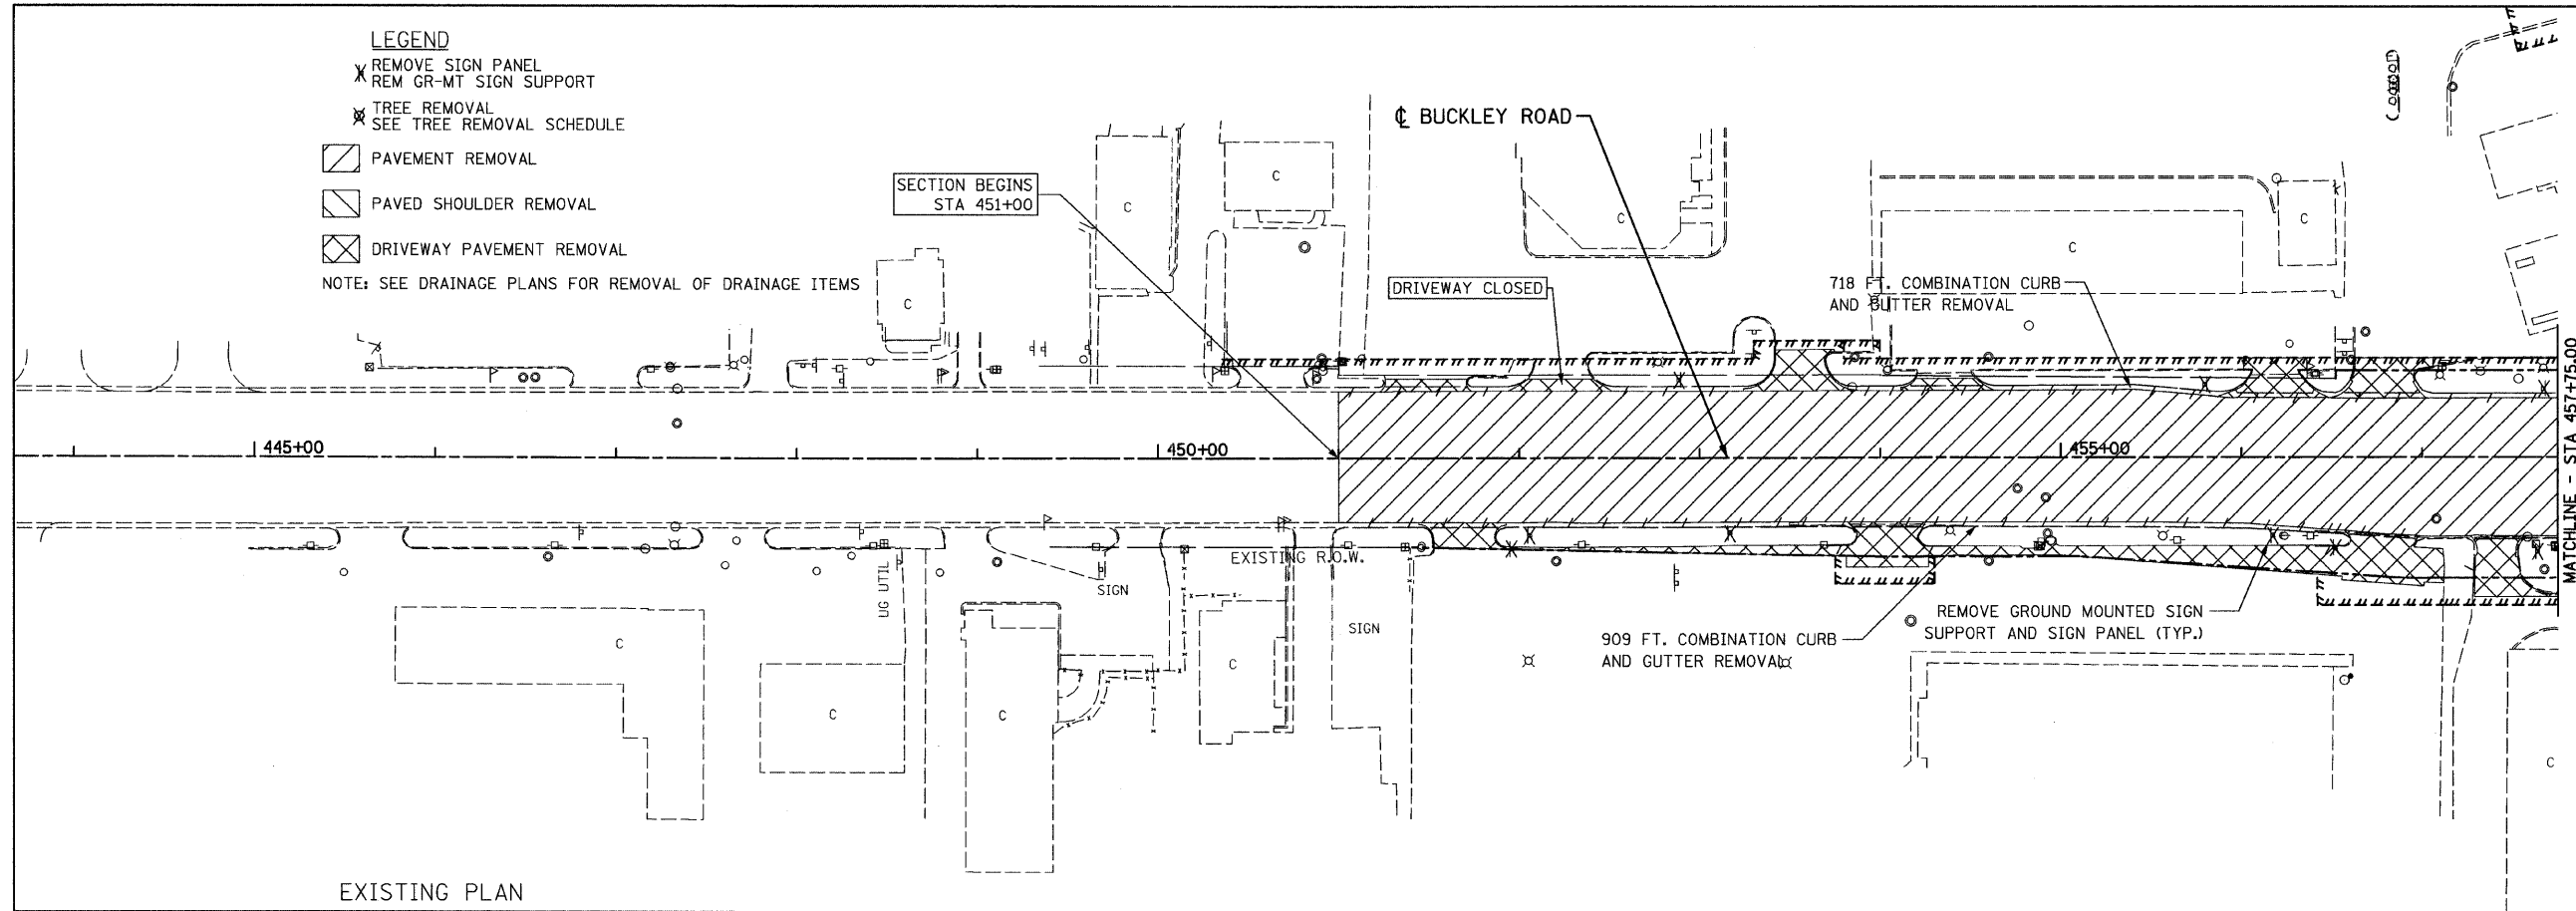

EXISTING PLAN
PROPOSED PLAN

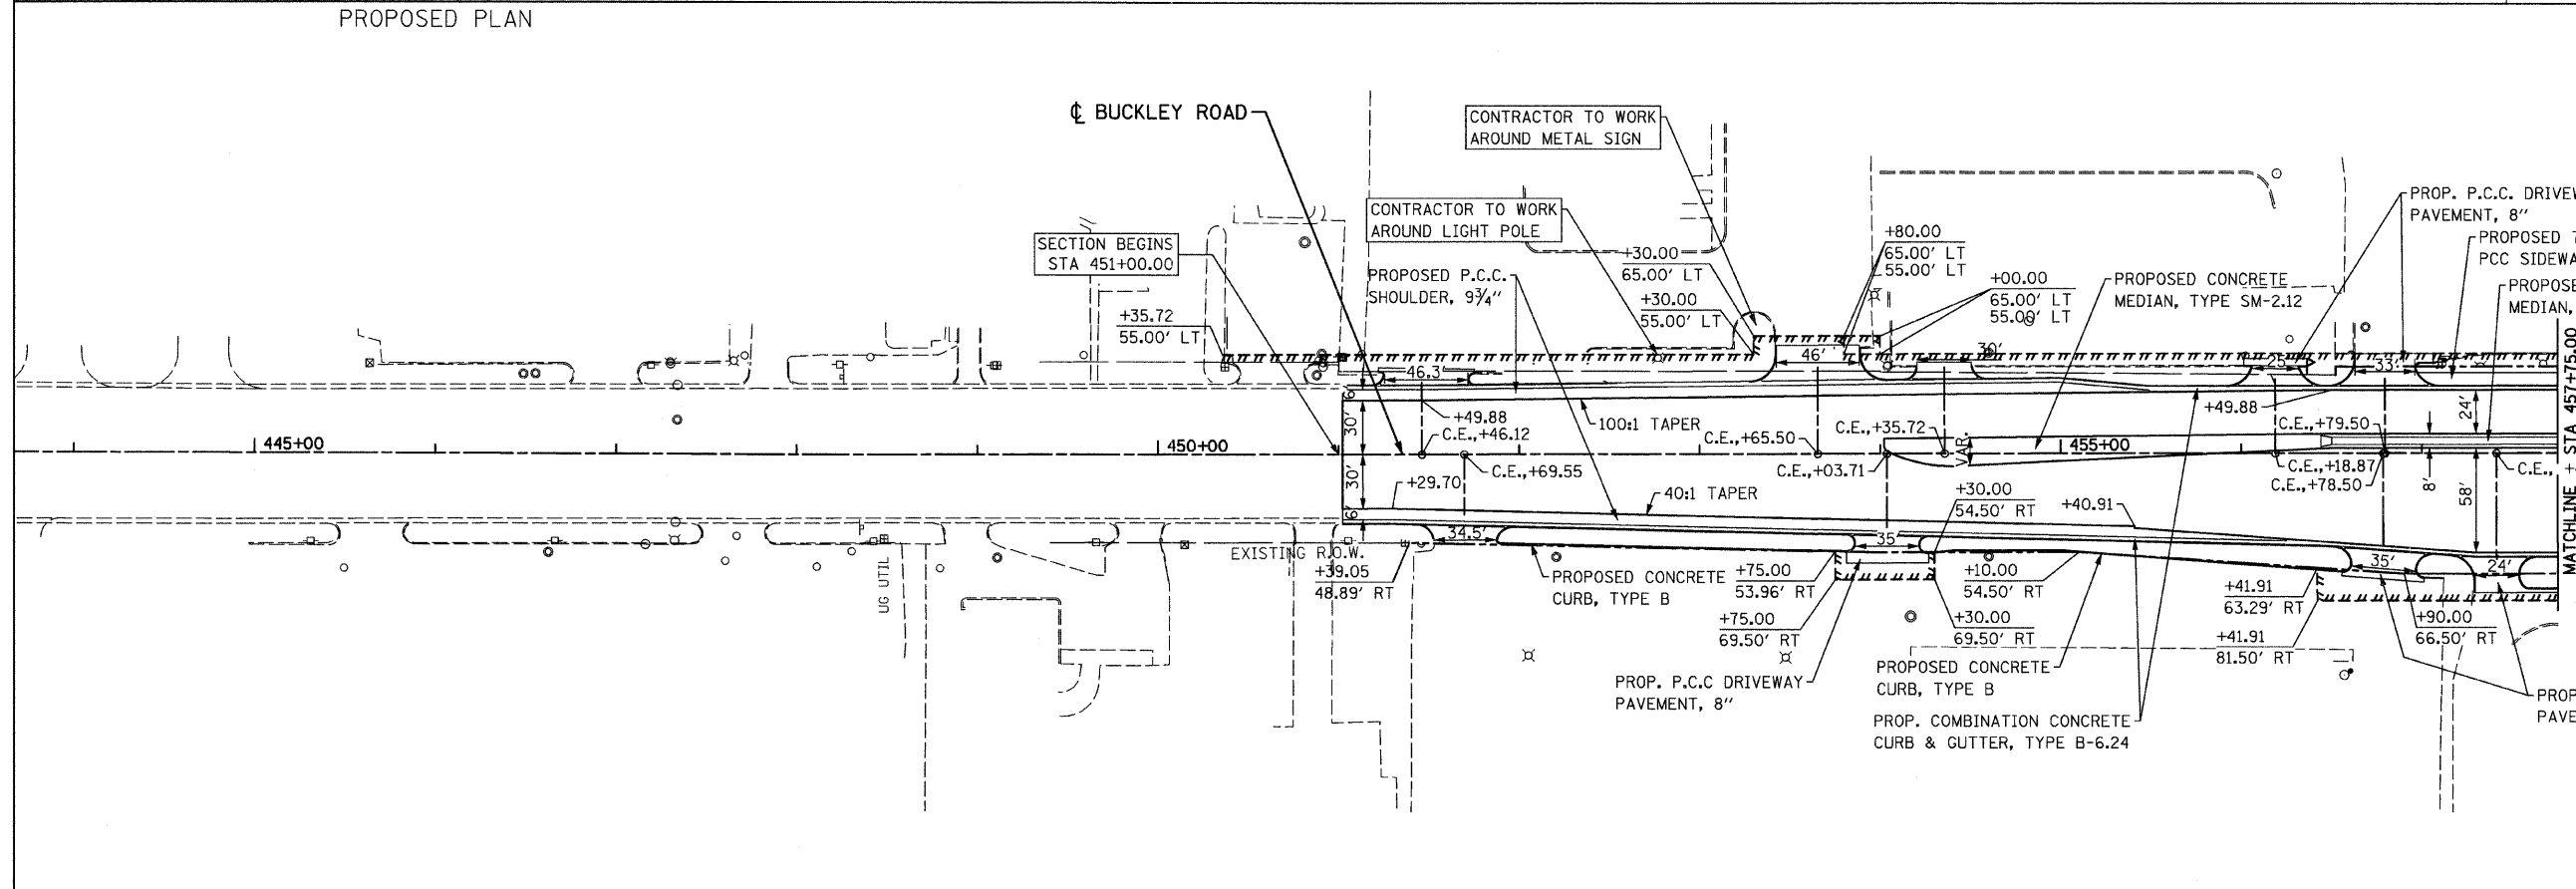

FILE NAME =	USER NAME = IDOT
\\102901\cadd sheets\sh-t-plan09.dgn	
PLOT SCALE = 50.0000' / IN.	
PLOT DATE = 8/11/2011	

DESIGNED - EJM	REVISD -
DRAWN - BK	REVISD -
CHECKED - GFL	REVISD -
DATE - 4/30/2011	REVISD -

STATE OF ILLINOIS	ROADWAY PLAN
DEPARTMENT OF TRANSPORTATION	IL RTE 137 (BUCKLEY RD)
SCALE: 1" = 50'	SHEET NO. OF SHEETS STA. 451+00.00 TO STA. 457+75.00

F.A.P. RTE.	SECTION	COUNTY	TOTAL SHEETS	SHEET NO.
330	128R-3	LAKE	518	48
CONTRACT NO. 60953				
ILLINOIS FED. AID PROJECT				

STATE OF ILLINOIS	ROADWAY PLAN
DEPARTMENT OF TRANSPORTATION	IL RTE 137 (BUCKLEY RD)
SCALE: 1" = 50'	SHEET NO. OF SHEETS STA. 451+00.00 TO STA. 457+75.00

F.A.P. RTE.	SECTION	COUNTY	TOTAL SHEETS	SHEET NO.
330	128R-3	LAKE	518	48
CONTRACT NO. 60953				
ILLINOIS FED. AID PROJECT				