


EXISTING PLAN
PROPOSED PLAN

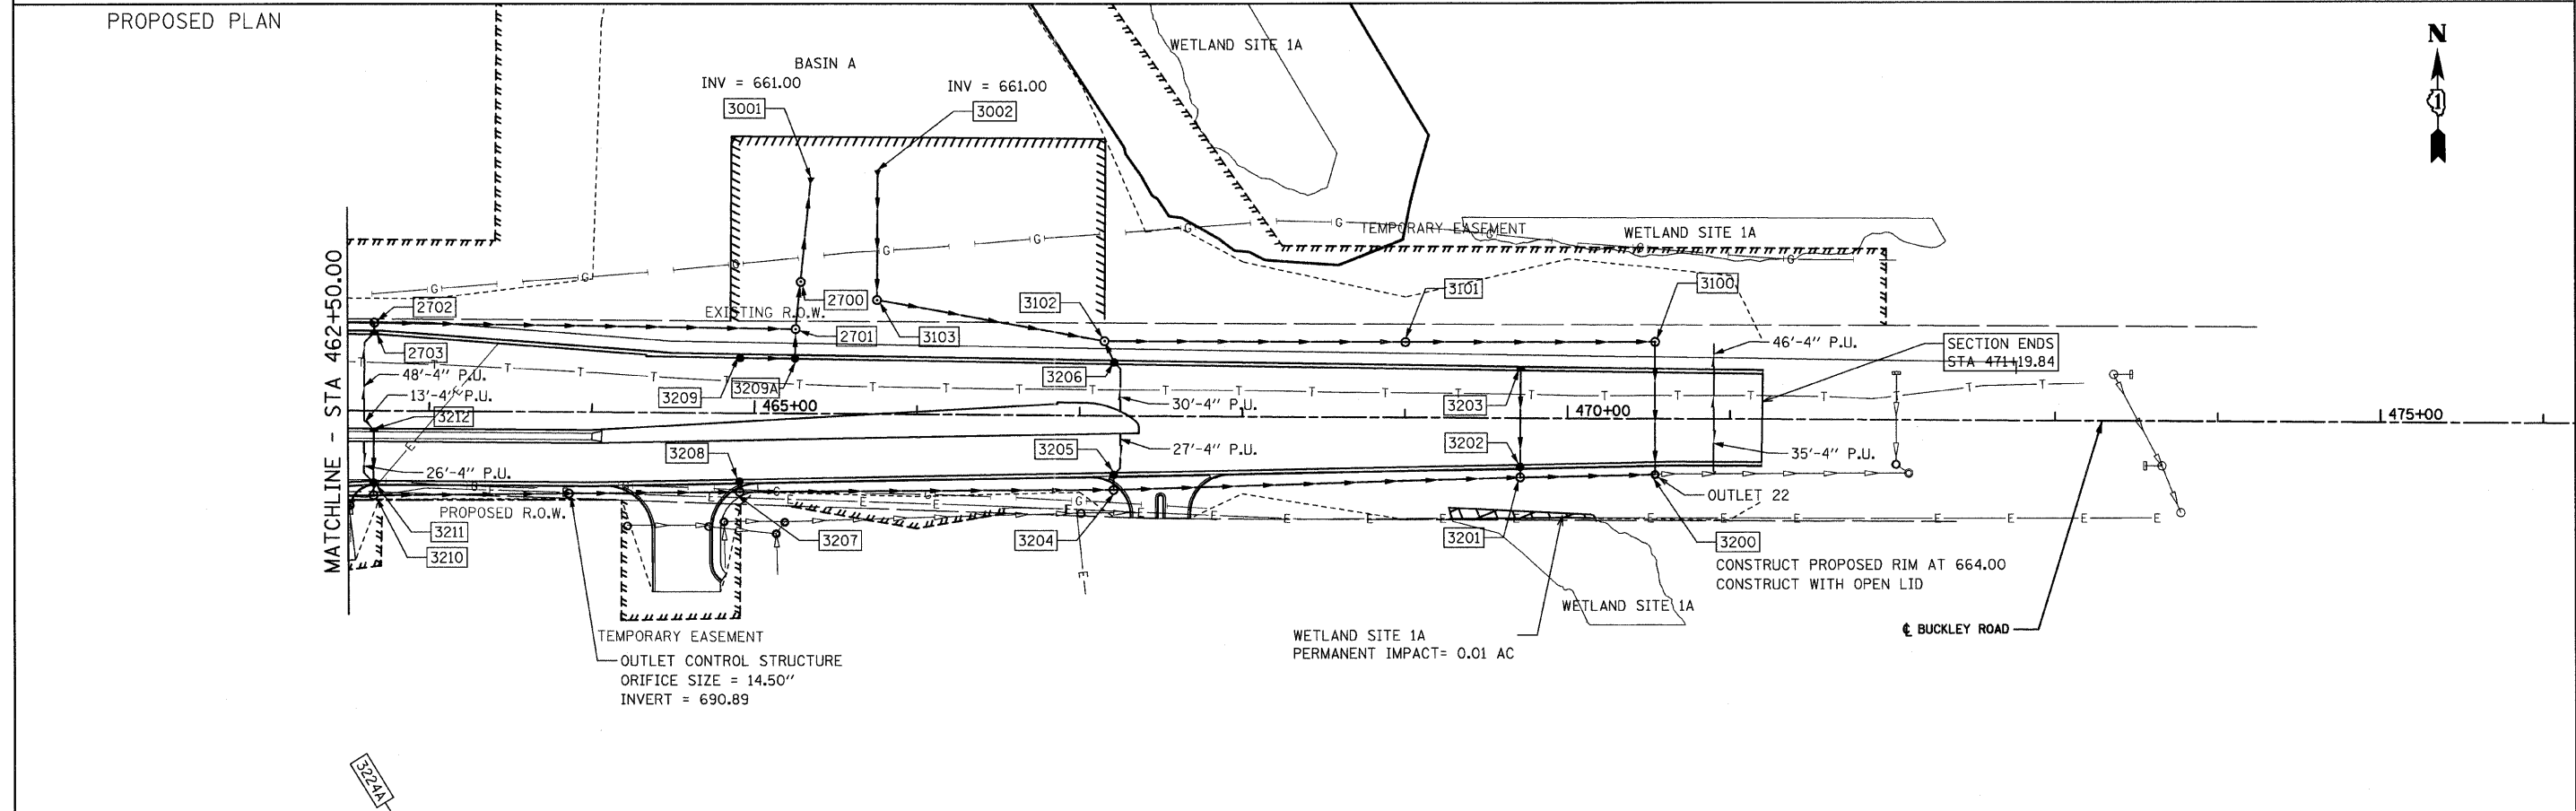

FILE NAME = s:\102981\oadd sheets\sh-t-drain10.dgn	USER NAME = IDOT	DESIGNED - EJM	REVISED -	STATE OF ILLINOIS DEPARTMENT OF TRANSPORTATION	DRAINAGE AND UTILITY PLANS IL RTE 137 (BUCKLEY RD)			F.A.P. RTE. 330	SECTION 128R-3	COUNTY LAKE	TOTAL SHEETS 518	SHEET NO. 103
PLOT SCALE = 50.0000' / IN.	CHECKED - GFL	REVISIED -	REVISIED -		SCALE: 1" = 50'			CONTRACT NO. 60953				
PLOT DATE = 8/11/2011	DATE - 4/30/2011	REVISIED -	REVISIED -		SHEET NO. OF SHEETS STA. 462+50.00 TO STA. 474+02.90			ILLINOIS FED. AID PROJECT				