



LEGEND:

— PERIMETER EROSION BARRIER

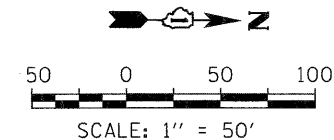

NOTES:

1. PERIMETER EROSION BARRIER IS LOCATED ALONG EXISTING R.O.W LINE AS SHOWN ON THE PLAN.
2. FOR PERMANENT EROSION CONTROL INFORMATION SEE PAVEMENT MARKING AND LANDSCAPING PLAN.
3. FOR STAGE CONSTRUCTION INFORMATION SEE STAGING AND TRAFFIC CONTROL PLANS.

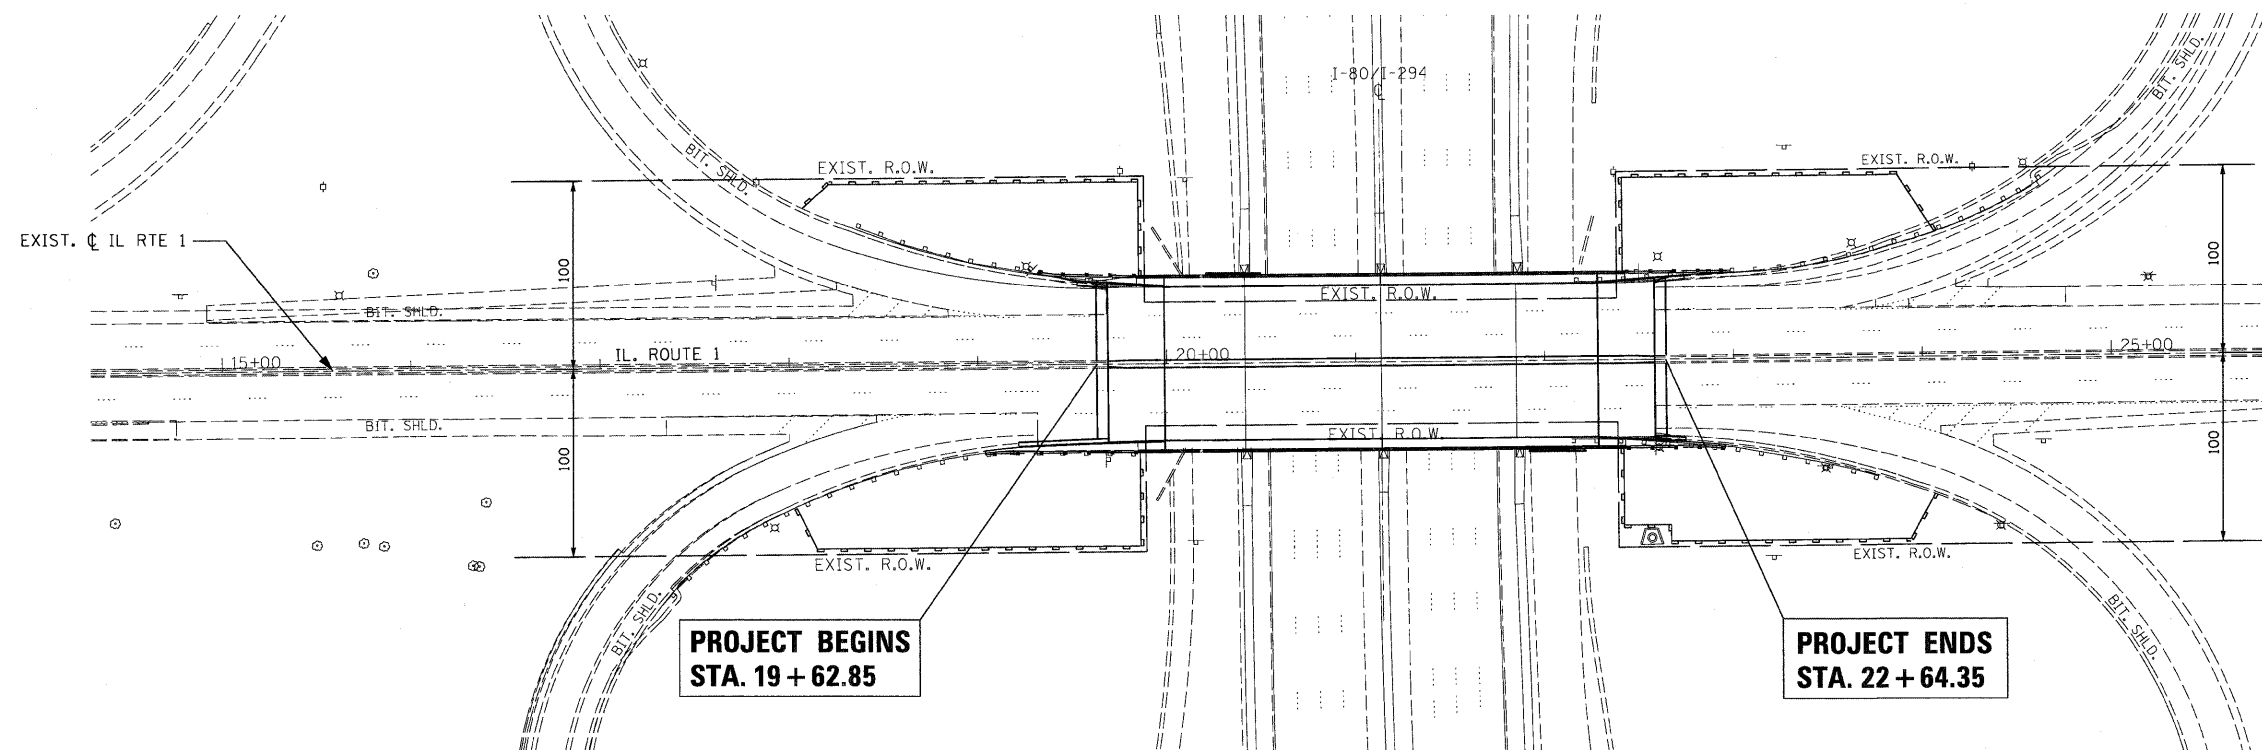

EROSION AND SEDIMENT CONTROL NOTES:

1. THE CONTRACTOR SHALL APPLY EROSION CONTROL MEASURES PRIOR TO ANY EARTH DISTURBING ACTIVITIES.
2. EROSION CONTROL FEATURES SHALL REMAIN IN PLACE AND SHALL BE MAINTAINED FOR THE DURATION OF THE CONSTRUCTION PERIOD OR AS DIRECTED BY THE ENGINEER.
3. PERIMETER EROSION BARRIER SHALL BE PLACED AT LOCATIONS SHOWN ON THE PLANS OR AS DIRECTED BY THE ENGINEER.
4. ALL ITEMS SHALL BE CONSTRUCTED AS SHOWN ON STANDARD 280001 AND AS DIRECTED BY THE ENGINEER.
5. THE CONTRACTOR SHALL TAKE ALL PRECAUTIONS TO PREVENT POLLUTION OF STORM WATER AND SHALL FOLLOW IEPA AND IDOT CONSTRUCTION MEMORANDUM NO. 00-60.
6. EXCAVATED AREAS AND EMBANKMENT SHALL BE PERMANENTLY SEEDED IMMEDIATELY AFTER FINAL GRADING. IF NOT, THEY SHALL BE TEMPORARILY SEEDED IF NO CONSTRUCTION ACTIVITY IN THE AREA IS PLANNED FOR 7 DAY.
7. TEMPORARY DRAINAGE SHALL BE CONDUCTED BY THE CONTRACTOR AND APPROVED BY THE ENGINEER.

FILE NAME = 62099CEC01.dgn	USER NAME = halsted	DESIGNED - PK	REVISED -	STATE OF ILLINOIS DEPARTMENT OF TRANSPORTATION	ILLINOIS RTE 1 OVER TRI-STATE I-80 / I-294 EROSION AND SEDIMENT CONTROL PLAN			F.A.P. RTE.	SECTION	COUNTY	TOTAL SHEETS	SHEET NO.
	PLOT SCALE = 50.000 ' / IN.	DRAWN - GAP	REVISED -					876	2001-001BR	COOK	62	17
PLOT DATE = 6/20/2011	CHECKED - RPI	REVISED -	SCALE: 1"=50'			SHEET NO. OF SHEETS STA. TO STA.			FED. ROAD DIST. NO. 1 [ILLINOIS] FED. AID PROJECT			
	DATE - 07/01/2011	REVISED -				CONTRACT NO. 62099						