
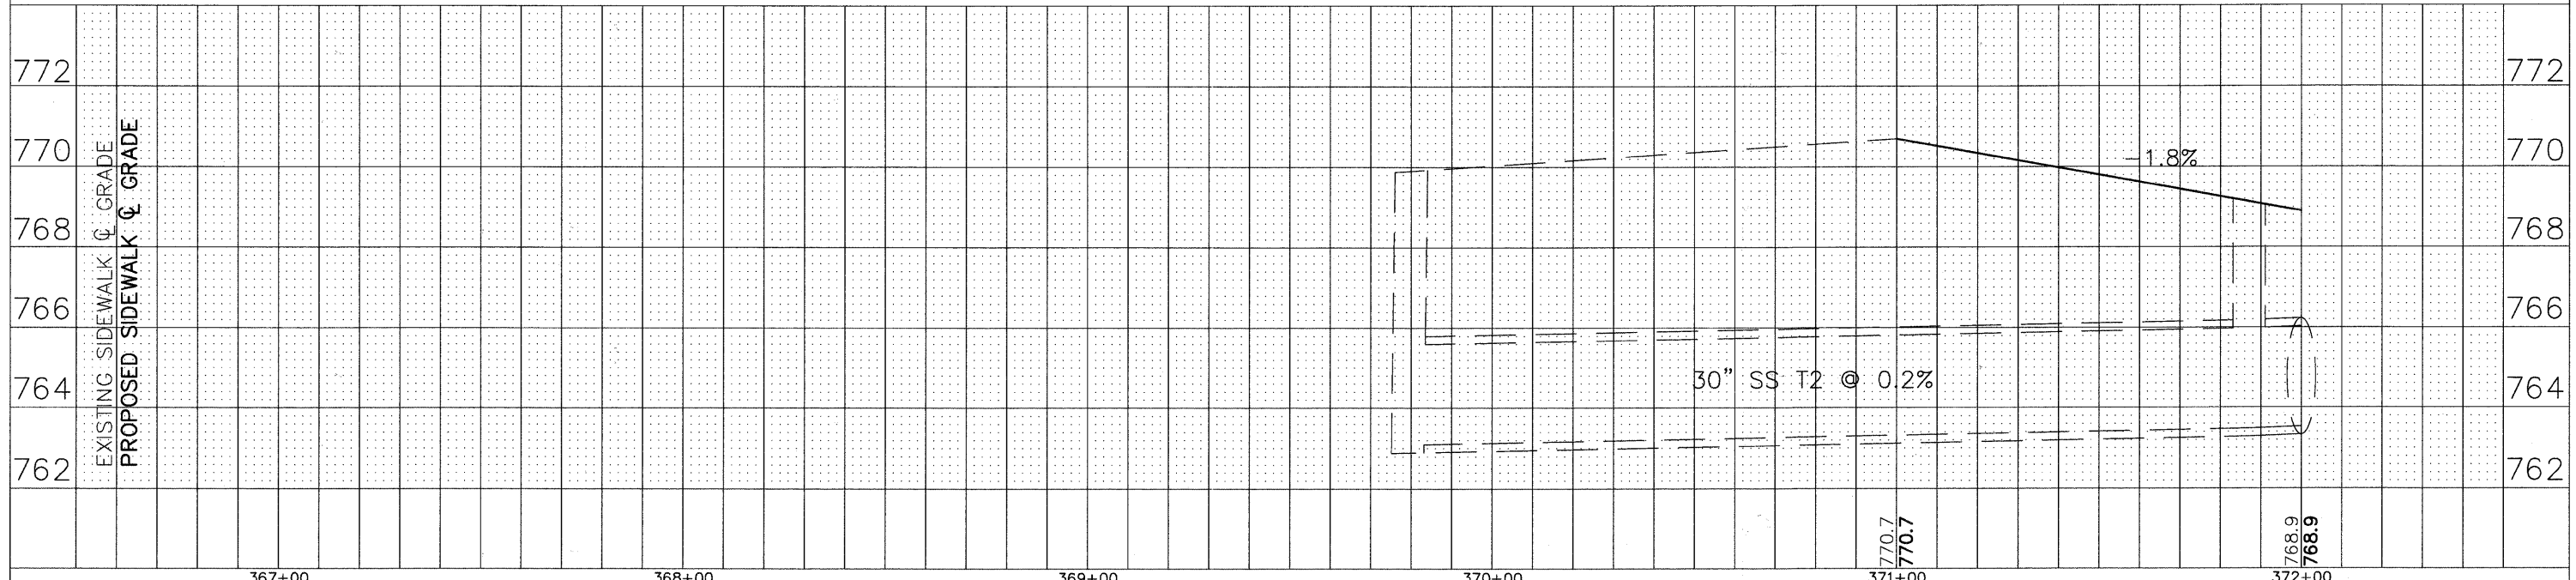


PLAN SURVEYED _____ PLOTTED _____ CHECKED _____
 NOTE BOOK NO. _____ DRAWN BY _____
 NO. _____ STRUCTURE NOTATION CHNO

PROFILE SURVEYED _____ DATE _____
 PLOTTED _____ BY _____
 NOTE BOOK NO. _____ DRAWN BY _____
 NO. _____ STRUCTURE NOTATION CHNO

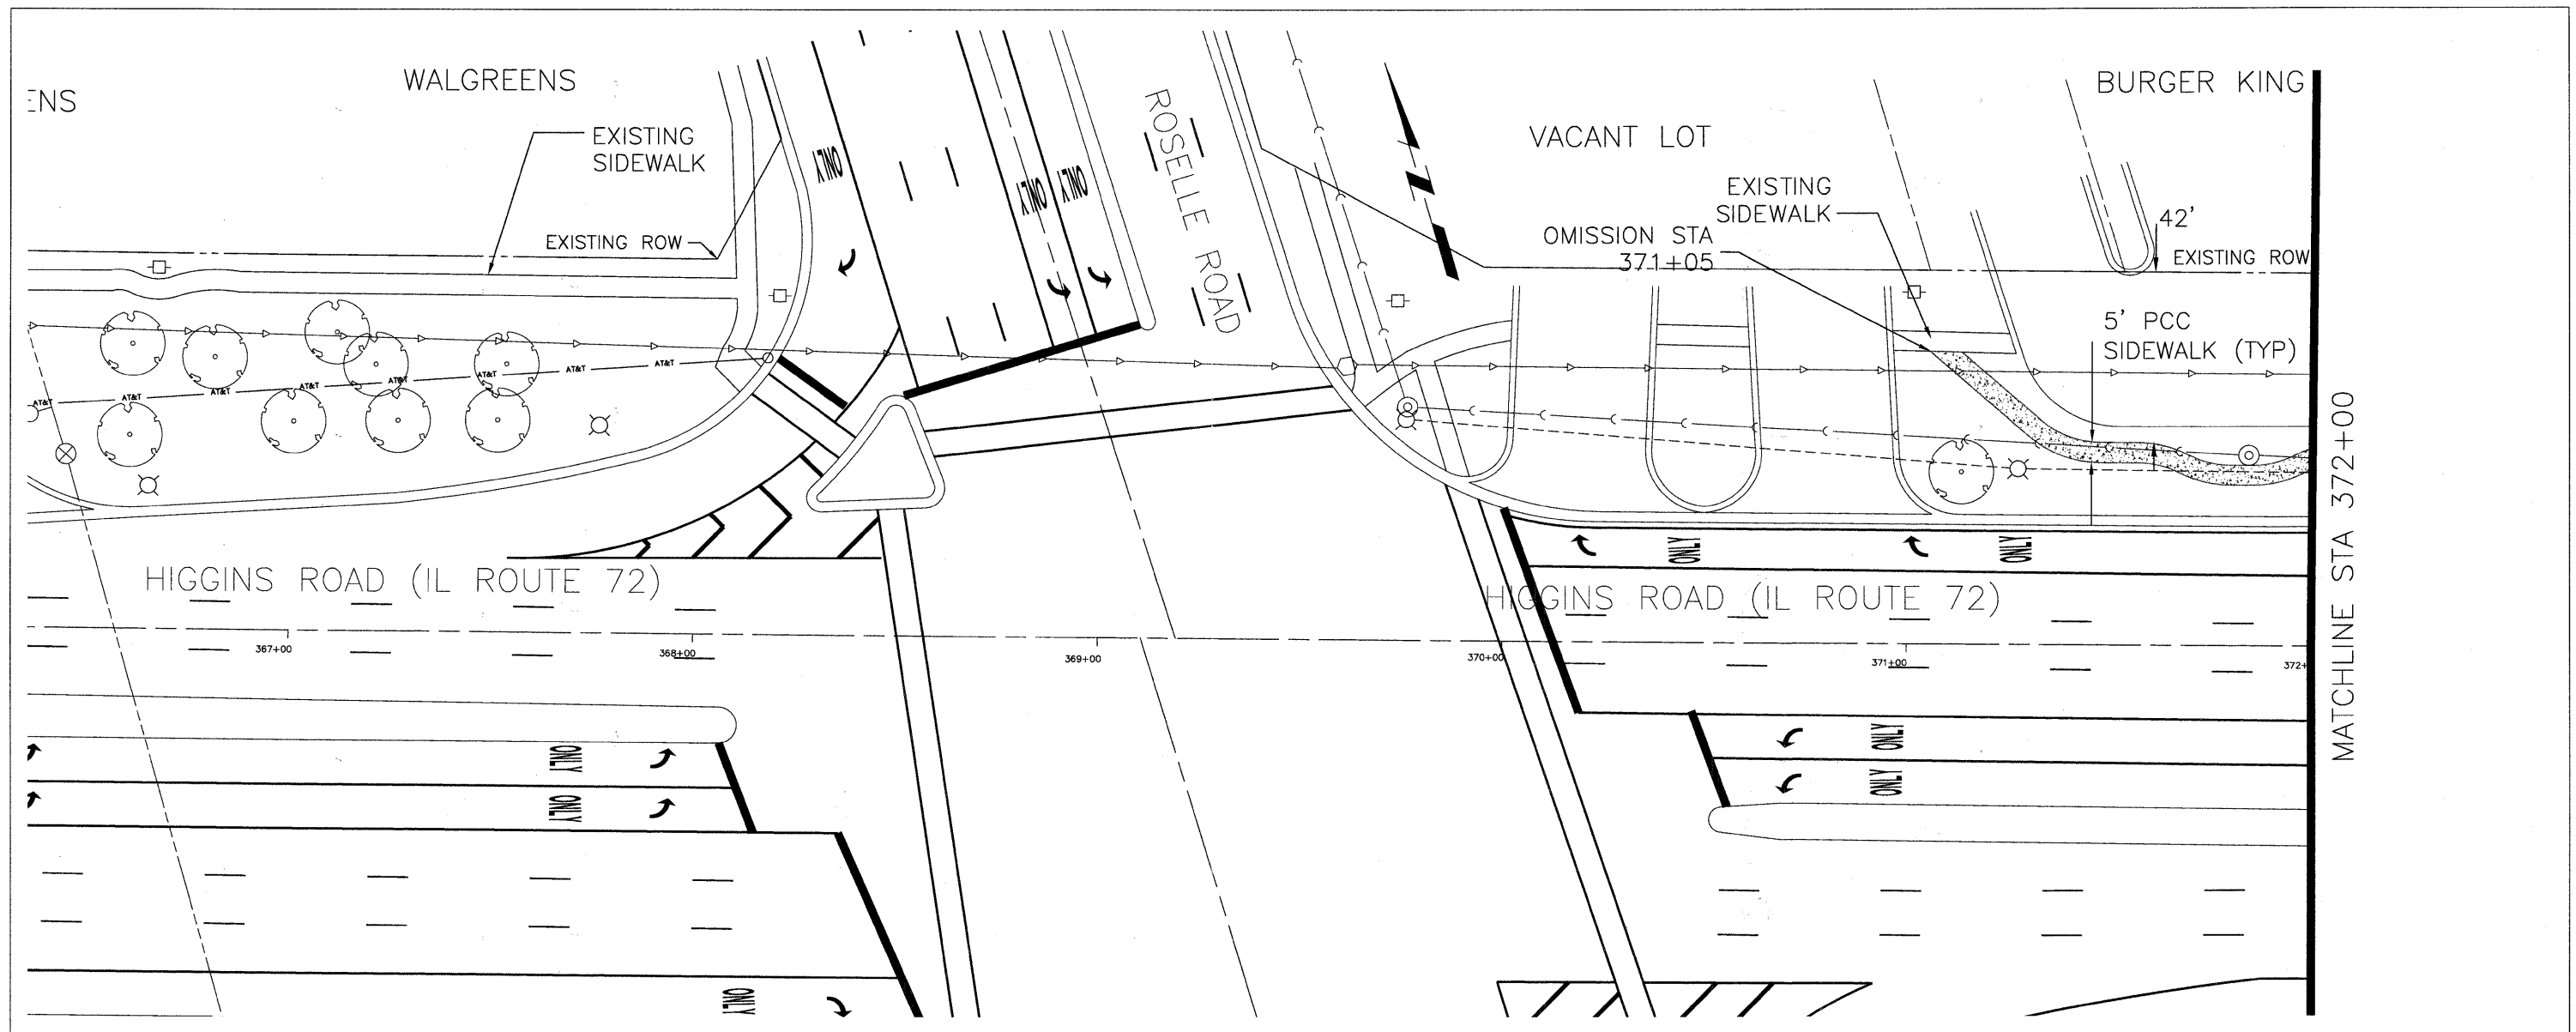

FILE NAME = Higgins Bike Path-Plan & Profile.dwg	DESIGNED -	REVISD -	<p>VILLAGE OF HOFFMAN ESTATES 1900 Hassell Road, Hoffman Estates, IL 60169 Phone Number: 847 252-5800</p>	Higgins Road Bicycle and Pedestrian Project Plan and Profile - Higgins Road	F.A.P. RTE. 341	SECTION 08-00080-00-BT	COUNTY Cook	TOTAL SHEETS 86	SHEET NO. 8
	DRAWN -	REVISD -		SCALE: 1" = 20'	SHEET NO. 2 OF 11 SHEETS	STA. 367+00 TO STA. 372+00	ILLINOIS FED. AID PROJECT CMM 9003(243)		
	CHECKED -	REVISD -							
	DATE -	REVISD -							