
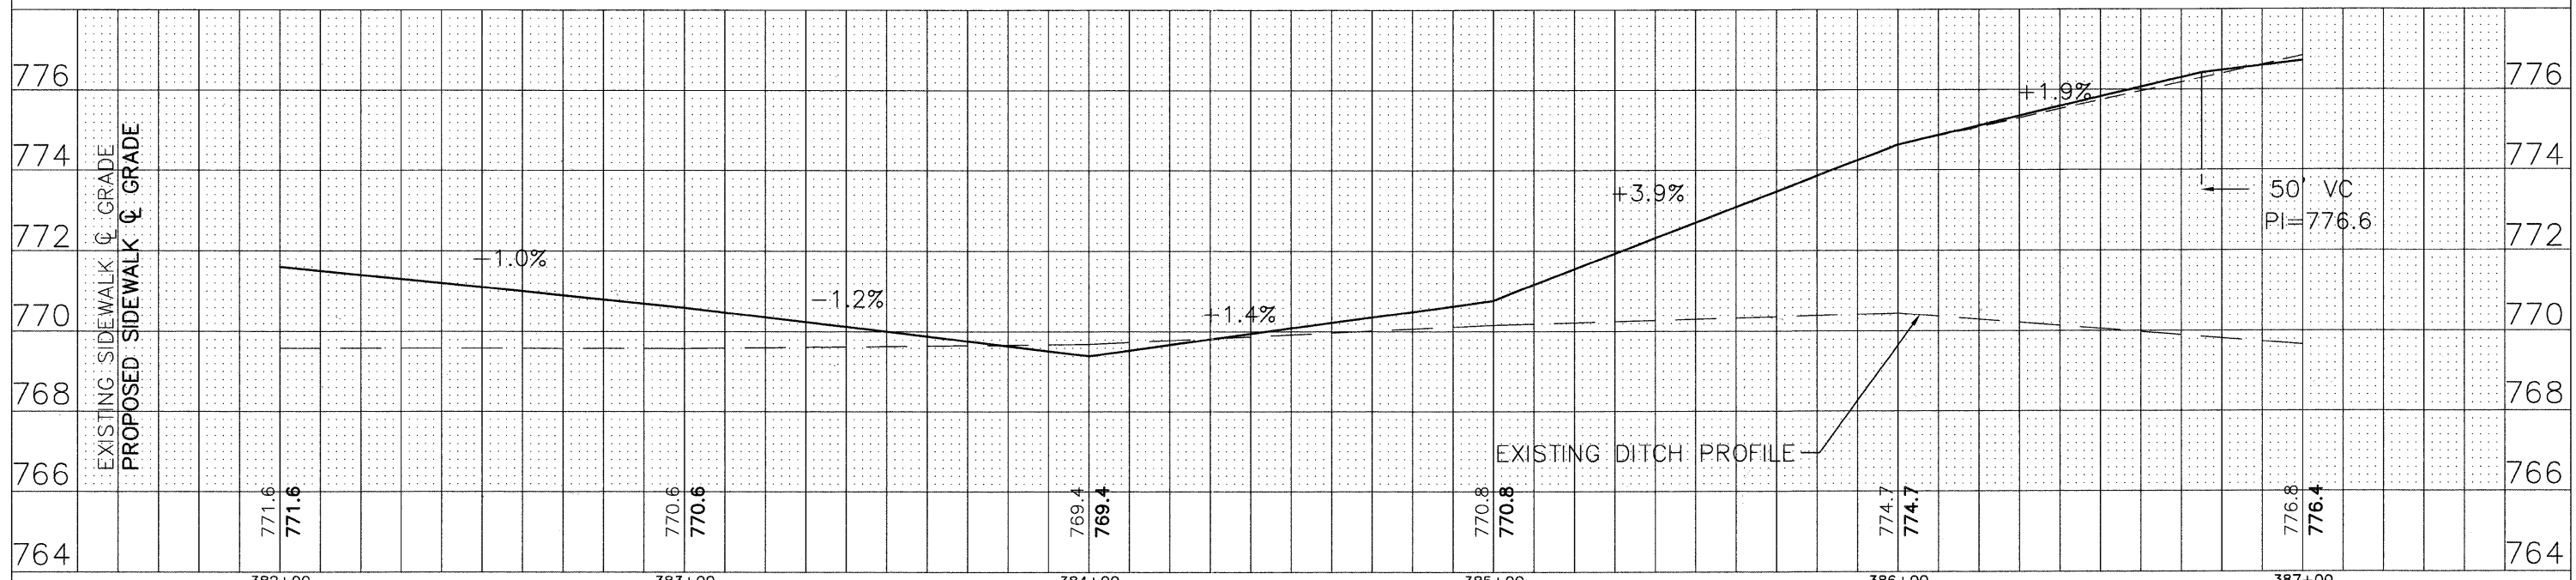


PLAN SURVEYED	DATE
PLOTTED	BY
NOTE BOOK NO.	
ALIGNED	
ASSEMBLED	
DATE	
BY	
NO.	

PROFILE SURVEYED	DATE
GRADES CHECKED	BY
STRUCTURE NOTATIONS CHKD	
NO.	

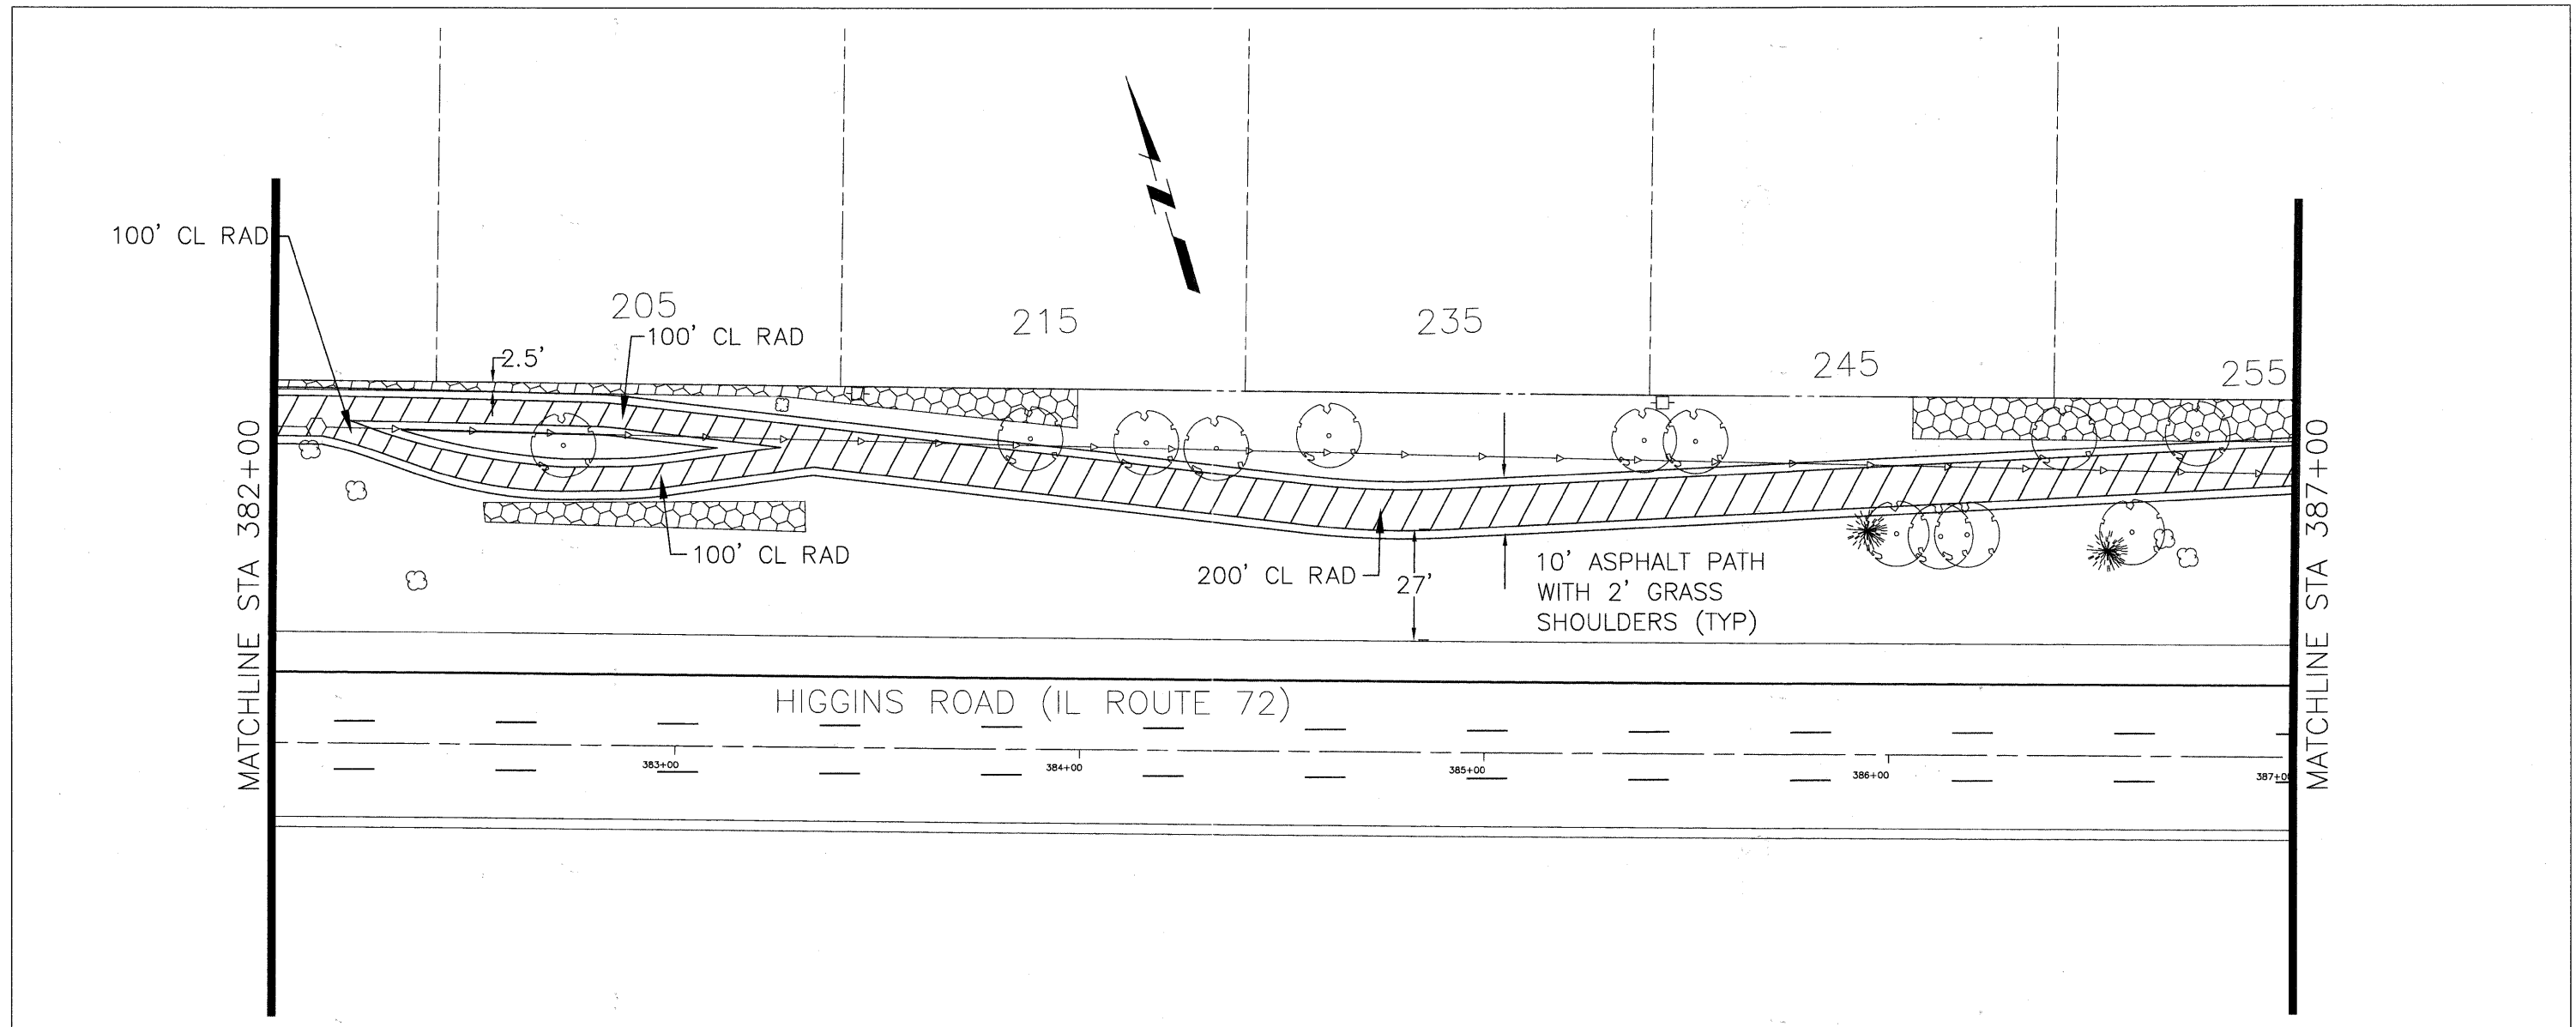

FILE NAME - Higgins Bike Path-Plan & Profile.dwg	DESIGNED -	REVISED -	<p>VILLAGE OF HOFFMAN ESTATES 1900 Hassell Road, Hoffman Estates, IL 60169 Phone Number: 847 252-5800</p>	Higgins Road Bicycle and Pedestrian Project Plan and Profile - Higgins Road		F.A.P. RTE. 341	SECTION 08-00080-00-BT	COUNTY Cook	TOTAL SHEETS 86	SHEET NO. 11	
	DRAWN -	REVISED -		SCALE: 1" = 20'	SHEET NO. 5 OF 11 SHEETS		STA. 382+00 TO STA. 387+00		CONTRACT NO. 63233		
	CHECKED -	REVISED -		ILLINOIS FED. AID PROJECT CMM 9003(243)							
	DATE -	REVISED -									