
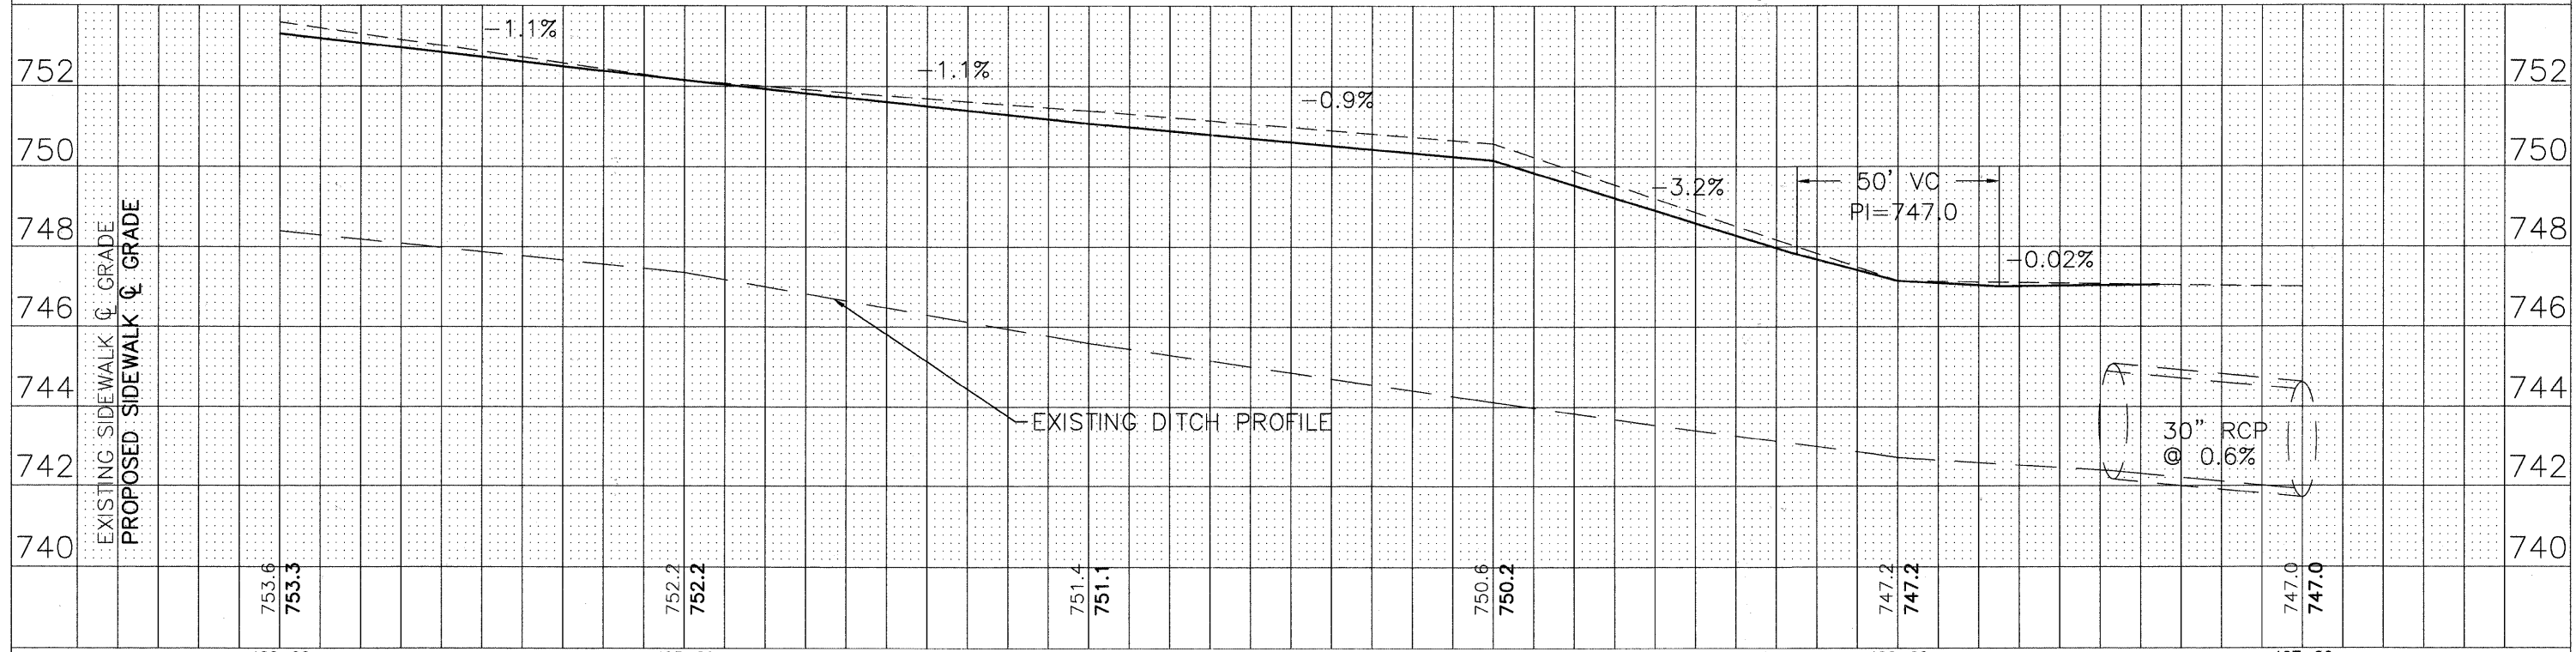


PLAN	SURVEYED	DATE	BY
	PLOTTED		
	ALIGNED		
	CHECKED		
	NO.		
	NO.		
	NO.		

PROFILE	SURVEYED	DATE	BY
	PLOTTED		
	GRADES		
	CHECKED		
	NO.		
	NO.		
	NO.		

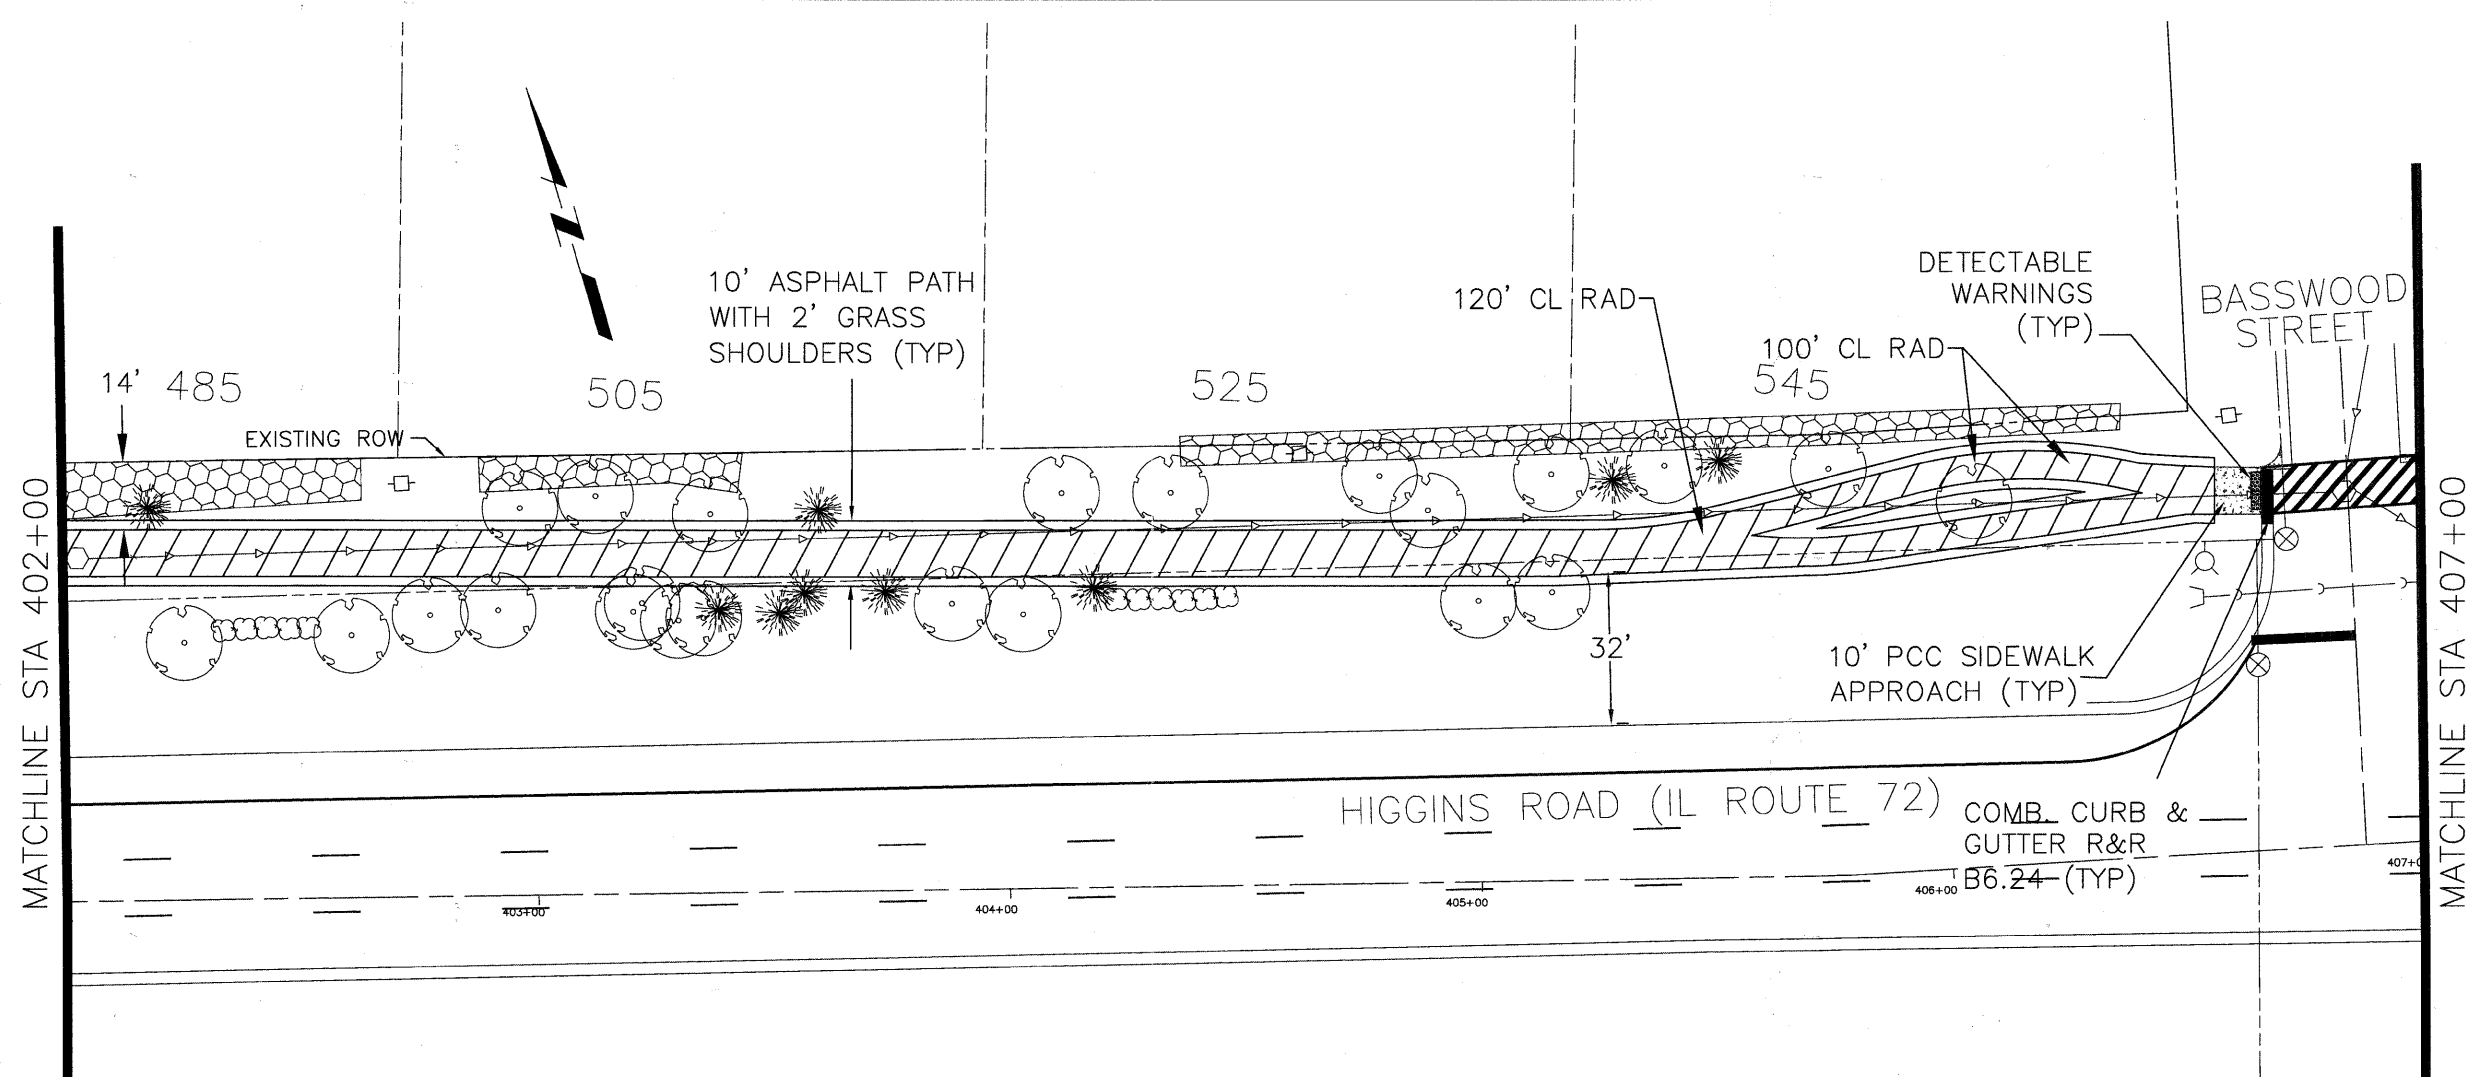

FILE NAME - Higgins Bike Path-Plan & Profile.dwg	DESIGNED - DRAWN - CHECKED - DATE -	REVISED - REVISED - REVISED - REVISED -	<p>VILLAGE OF HOFFMAN ESTATES 1900 Hassell Road, Hoffman Estates, IL 60169 Phone Number: 847 252-5800</p>	<p>Higgins Road Bicycle and Pedestrian Project Plan and Profile - Higgins Road</p> <p>SCALE: 1" = 20' SHEET NO. 10 OF 11 SHEETS STA. 402+00 TO STA. 407+00</p>	<table border="1"> <tr><td>F.A.P. RTE.</td><td>SECTION</td><td>COUNTY</td><td>TOTAL SHEETS</td><td>SHEET NO.</td></tr> <tr><td>341</td><td>08-00080-00-BT</td><td>Cook</td><td>86</td><td>16</td></tr> <tr><td colspan="4"></td><td>CONTRACT NO. 63233</td></tr> <tr><td colspan="5">ILLINOIS FED. AID PROJECT CMM 9003(243)</td></tr> </table>	F.A.P. RTE.	SECTION	COUNTY	TOTAL SHEETS	SHEET NO.	341	08-00080-00-BT	Cook	86	16					CONTRACT NO. 63233	ILLINOIS FED. AID PROJECT CMM 9003(243)				
F.A.P. RTE.	SECTION	COUNTY	TOTAL SHEETS	SHEET NO.																					
341	08-00080-00-BT	Cook	86	16																					
				CONTRACT NO. 63233																					
ILLINOIS FED. AID PROJECT CMM 9003(243)																									