


STR NO	STATION	OFFSET	TYPE	FRAME & GRATE	RIM ELEV.	INVERT ELEVATIONS							
						NORTH	NORTHEAST	EAST	SOUTHEAST	SOUTH	SOUTHWEST	WEST	NORTHWEST
2-01	121+05.3	30.4' RT	CB, TYPE A, 4'-DIAMETER	TYPE 23 FRAME AND GRATE	664.62								659.02
2-02	122+45.0	43.8' RT	CB, TYPE A, 4'-DIAMETER	TYPE 23 FRAME AND GRATE	666.59					663.59			
2-03	122+45.0	52.9' RT	MH, TYPE A, 4'-DIAMETER	TYPE 1 FRAME, CLOSED LID	666.74	663.56		663.36					
2-04	501+04.6	38.0' RT	PRC FES 12	NONE									666.44

PIPE NO.	STRUCTURE		DESCRIPTION	CLASS	TYPE	SIZE (IN.)	LENGTH (FT.)	SLOPE (%)	TBF (CY)
	FROM	TO							
2A	2-01	EX	STORM SEWERS	A	2	12	14.2	0.97%	7.1
2B	2-02	2-03	STORM SEWERS	A	2	12	3.1	1.00%	0.0
2C	1-14	2-04	STORM SEWERS	A	1	12	55.9	1.00%	4.4

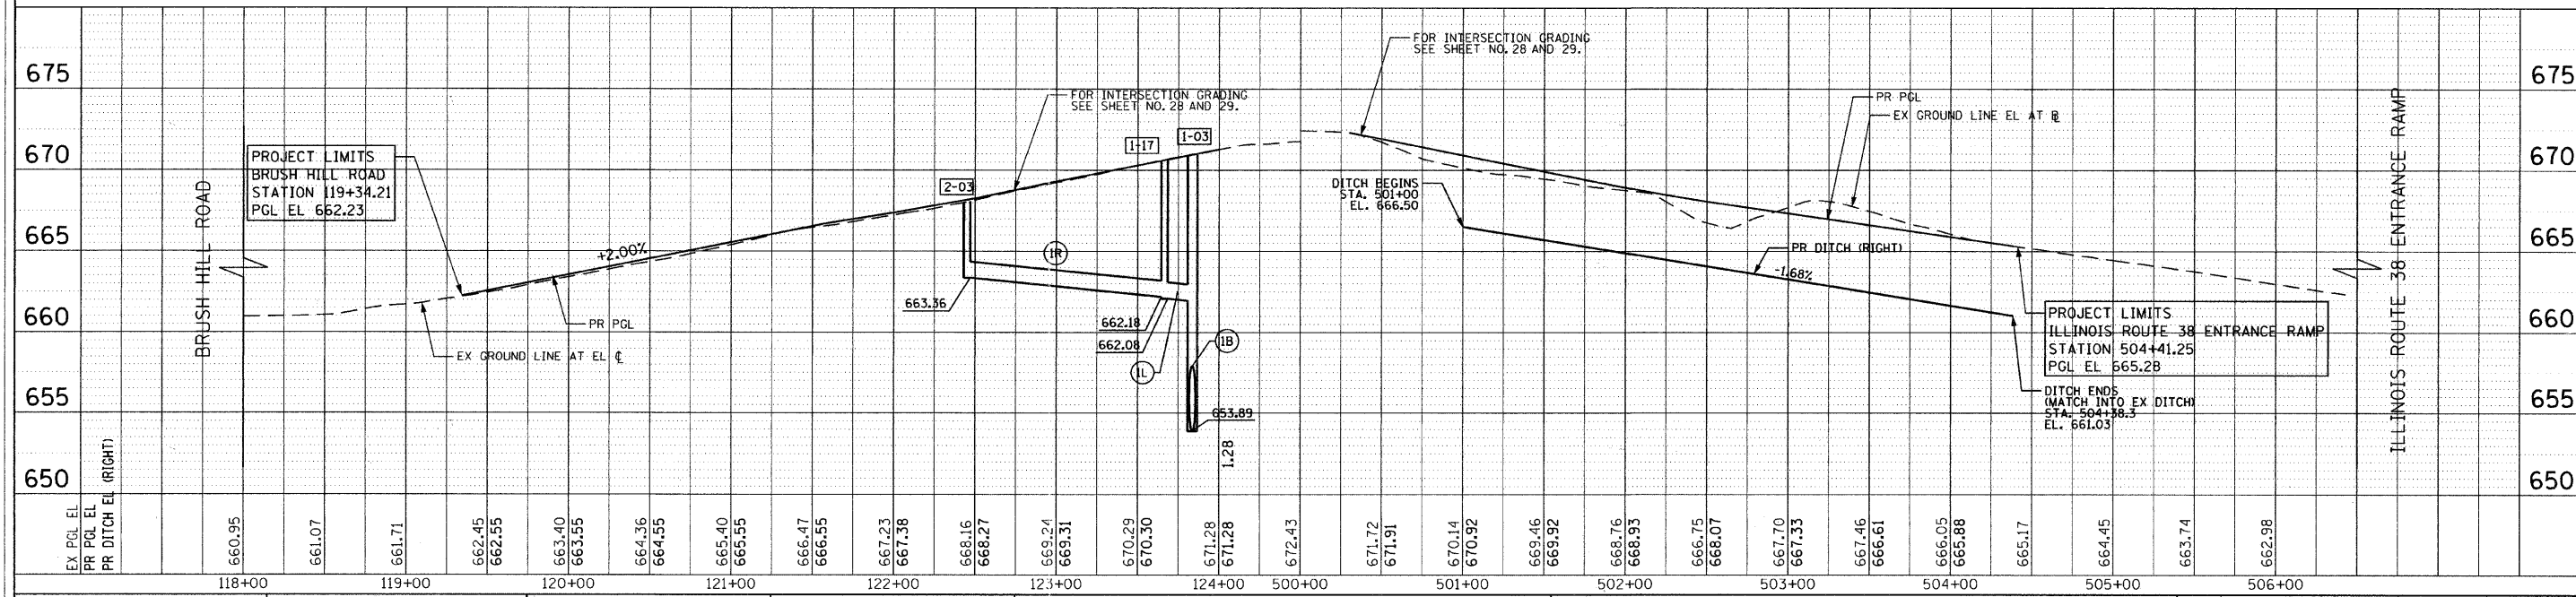

FILE NAME = g:\ch08\0807\road\phase 2\sheet\01X2007	USER NAME = jngo1emba	DESIGNED = ESN	REVISED =	STATE OF ILLINOIS DEPARTMENT OF TRANSPORTATION	YORK STREET AT IL RTE 38 RAMPS/BRUSH HILL ROAD DRAINAGE AND UTILITY PLAN AND PROFILE	F.A.U. RTE. = 2678	SECTION = 09-00171-00-CH	COUNTY = DuPAGE	TOTAL SHEETS = 85	SHEET NO. = 27		
PLOT SCALE = 50.0000' / IN.	DrawnSheet2.dgn	DRAWN = AJP	REVISED =			SCALE: HORIZ: 1"=50'	SHEET NO. 27 OF 85 SHEETS	STA. 118+00	TO STA. 506+00	CONTRACT NO. 63610		
PLOT DATE = 8/4/2011		CHECKED = JMC	REVISED =			FED. ROAD DIST. NO. 7 ILLINOIS FED. AID PROJECT						
		DATE = 7/4/2011	REVISED =									

PLAN	SURVEYED	DATE
	PLOTTED	BY
	NOTED	
	REVISIONS	
	NO. OF WAYS CHECKED	
	CADD FILE NAME	

PROFILE	SURVEYED	DATE
	PLOTTED	BY
	NOTED	
	REVISIONS	
	NO. OF WAYS CHECKED	
	STRUCTURE NOTATIONS OK'D	

1475 E WOODFIELD ROAD, SUITE 600
 SCHALMERSBURG, IL 60173