
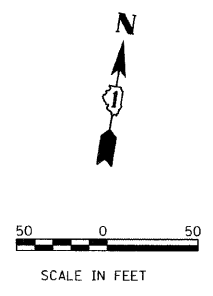


PLAN	SUBMITTED	DATE
	PLOTTED	
	CHECKED	
	BY	
	NO. OF SHEETS	
	DATE	
	PROJECT NAME	
	CARD FILE NAME	

PROFILE	SUBMITTED	DATE
	PLOTTED	
	CHECKED	
	BY	
	NO. OF SHEETS	
	DATE	
	PROJECT NAME	
	CARD FILE NAME	

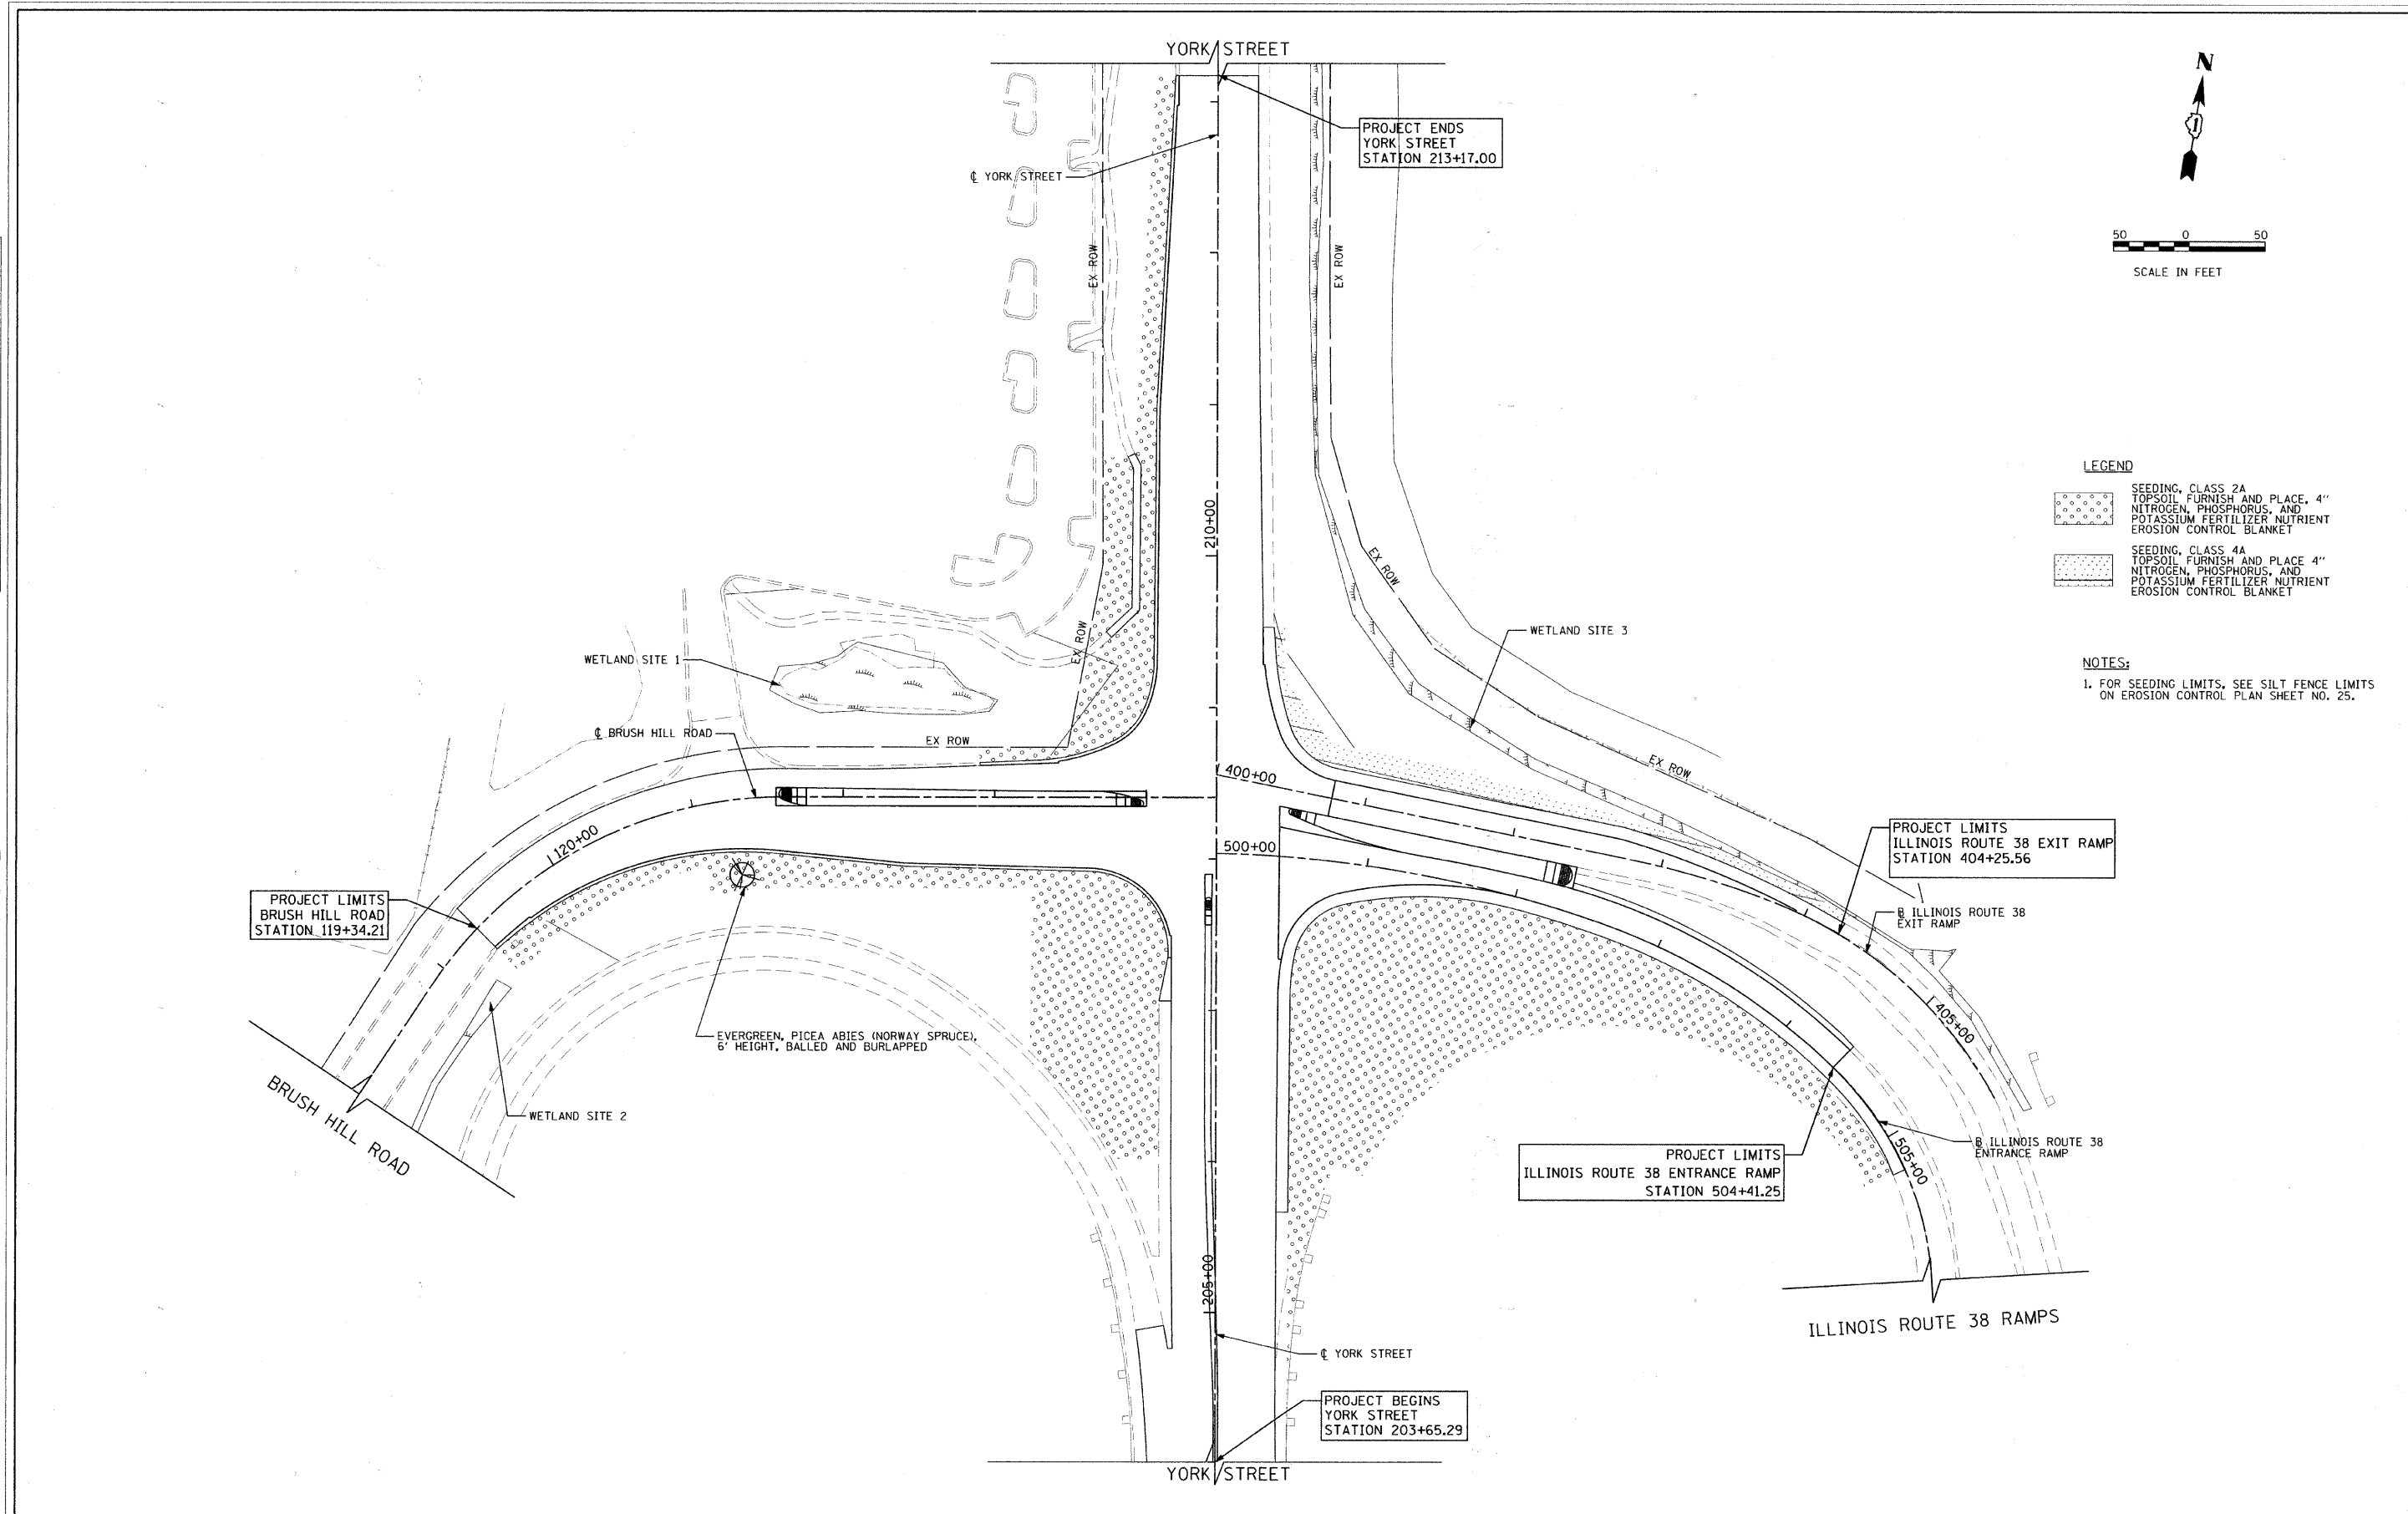

- LEGEND**
- SEEDING, CLASS 2A
TOPSOIL FURNISH AND PLACE, 4"
NITROGEN, PHOSPHORUS, AND
POTASSIUM FERTILIZER NUTRIENT
EROSION CONTROL BLANKET
 - SEEDING, CLASS 4A
TOPSOIL FURNISH AND PLACE 4"
NITROGEN, PHOSPHORUS, AND
POTASSIUM FERTILIZER NUTRIENT
EROSION CONTROL BLANKET

- NOTES:**
- FOR SEEDING LIMITS, SEE SILT FENCE LIMITS ON EROSION CONTROL PLAN SHEET NO. 25.

FILE NAME = g:\ch08\0007\road\phase 2\sheet\01X0007	USER NAME = jngolemba SHT-LS.dgn	DESIGNED - TKH DRAWN - TKH	REVISED - REVISED -	STATE OF ILLINOIS DEPARTMENT OF TRANSPORTATION	YORK STREET AT IL RTE 38 RAMPS/BRUSH HILL ROAD LANDSCAPING PLAN	F.A.U. RTE. 2678	SECTION 09-00171-00-CH	COUNTY DUPAGE	TOTAL SHEETS 85	SHEET NO. 32	CONTRACT NO. 63610 FED. ROAD DIST. NO. 7 ILLINOIS FED. AID PROJECT
PLOT SCALE = 50.0000' / IN.	CHECKED - JMG	REVISED -	SCALE: 1"=50'			SHEET NO. 32 OF 85 SHEETS	STA. 118+00	TO STA. 506+00			
PLOT DATE = 8/4/2011	DATE - 7/4/2011	REVISED -									