


**LEGEND**

- SODDING, SALT TOLERANT TOPSOIL FURNISH AND PLACE, 6"
- PERIMETER EROSION BARRIER (SEE STD 280001)
- INLET FILTER
- IPP INLET AND PIPE PROTECTION (SEE STANDARD 280001)
- TEMPORARY FENCE
- TEMPORARY DITCH CHECK, ROLLED EXCELSIOR SPACED 150' (TYP), UNLESS NOTED OTHERWISE ON THE PLANS (SEE STD 280001)
- FLOWLINE FOR PROPOSED DITCH

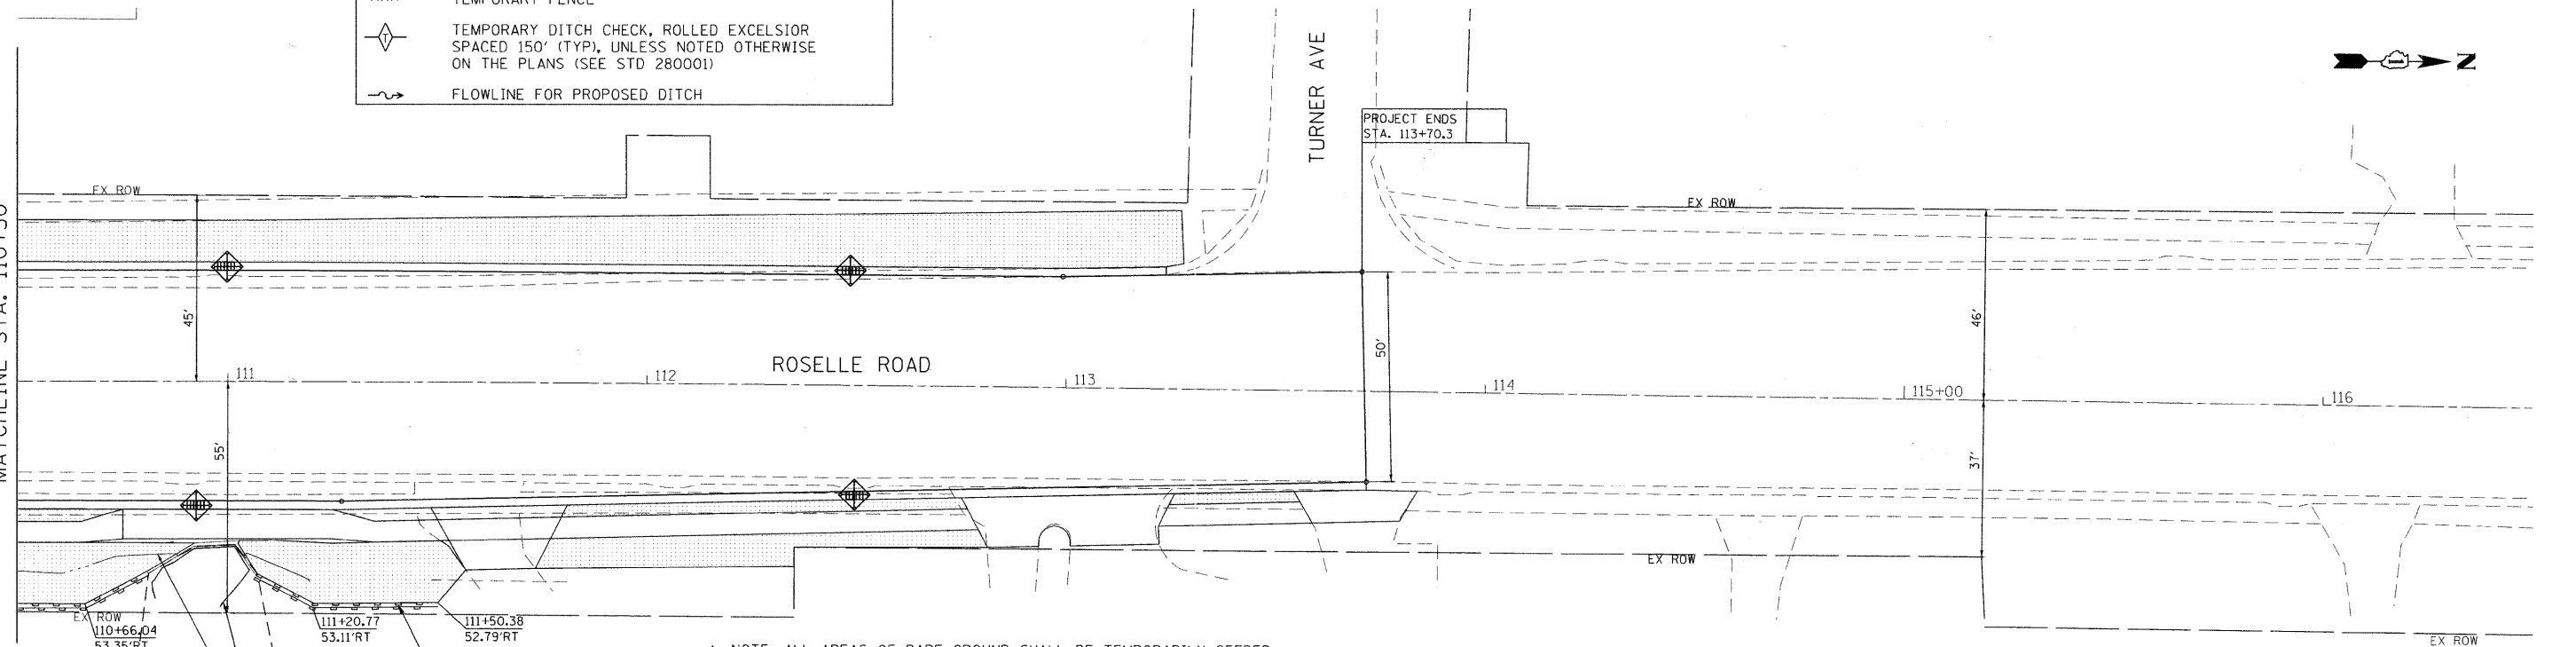

1. NOTE: ALL AREAS OF BARE GROUND SHALL BE TEMPORARILY SEEDED EVERY 7 DAYS UNTIL PERMANENT EROSION CONTROL IS IN PLACE. TEMPORARY SEDIMENT AND EROSION CONTROL MEASURES SHALL BE MAINTAINED CONTINUOUSLY UNTIL PERMANENT COVER IS ESTABLISHED.
2. NO SOIL STOCKPILE WILL BE ALLOW WITH IN PROJECT LIMITS.

FILE NAME : P:\2010\ME\10015\_Roselle.DPCDOT\CADD\Shs\Roselle-shr-EROS01.dgn  
 USER NAME : Millennium Professional Services



200 22ND Street, Suite 216, Lombard, IL 60148  
 630.785.0110 voice, 630.839.2566 fax  
 www.mps-il.com  
**MILLENNIA PROFESSIONAL SERVICES**

DESIGNED - CJD	REVISED -
DRAWN - CJD	REVISED -
CHECKED - TVN	REVISED -
DATE - 8/16/2011	REVISED -

**DUPAGE COUNTY**  
**DEPARTMENT OF TRANSPORTATION**

**ROSELLE RD. & WALNUT ST.**  
**INTERSECTION IMPROVEMENTS**

**EROSION CONTROL PLANS**

SCALE: 1"=20'    SHEET NO. 1 OF 2 SHEETS    STA. 105+83 TO STA. 113+70.3

F.A.P. RTE.	SECTION	COUNTY	TOTAL SHEETS	SHEET NO.
364	07-00184-12-CH	DUPAGE	49	18
CONTRACT NO. 63611				
FED. ROAD DIST. NO. 1   ILLINOIS FED. AID PROJECT				

P:\2010\ME\10015\_Roselle.DPCDOT\CADD\Shs\Roselle-shr-EROS01.dgn