

B.M. - Chisled square on NW abutment of bridge,
Sta. 536+91 Rt. Elev. 606.60

T 10N- R3E- 4th P.M.
SECTION 18

GERALD W. VARNER


SAM COFFMAN, JR.



UTILITY OWNERSHIP

IL. Power Co.
292 E. Simmons St.
Galesburg, IL. 61401
Ph: 342-1141

Mid Century Tele.
W. Locust St.
Canton, IL.
Ph: 647-6113

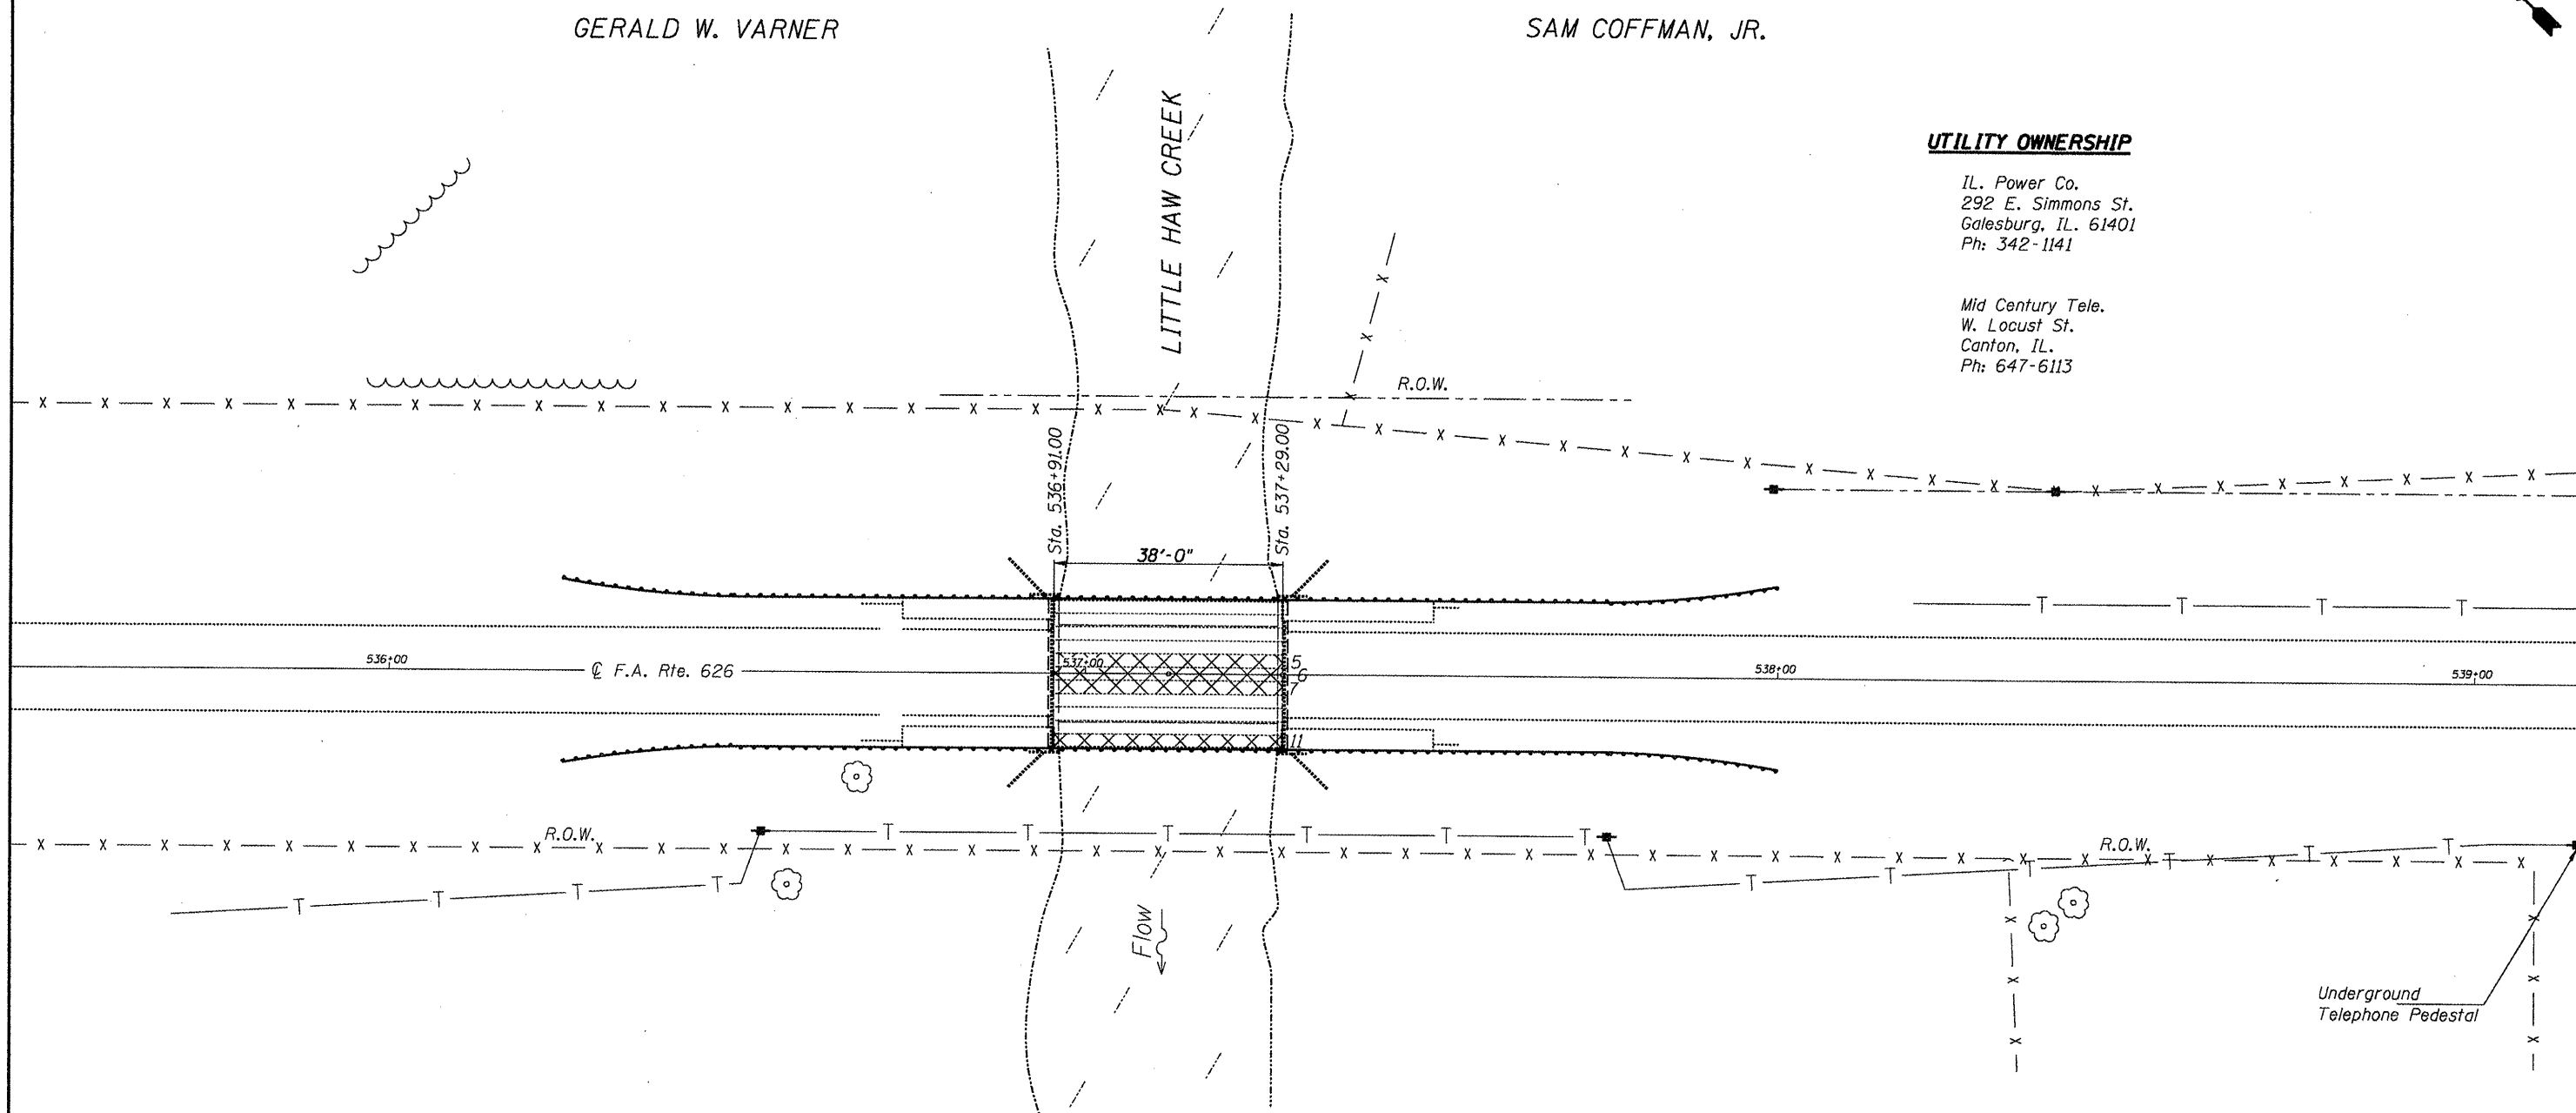

PLAN

DAVID V. McBRIDE

CLAIR MOORE

LEGEND

☒ PPC Beam to be Braced

NOTES
When it is necessary for the Contractor to place and store materials and equipment on State owned R.O.W. the appearance and condition of the affected sod area shall be left as it was found and according to the discretion of the Engineer. All necessary work and materials seeding minor areas shall be included in cost of EROSION CONTROL BLANKET. See section 107 of the Standard Specifications for requirements concerning Contractor access and protection & preservation of the natural area and waterway at and around the project.

FILE NAME =	USER NAME = jonesce	DESIGNED -	REVISED -	STATE OF ILLINOIS DEPARTMENT OF TRANSPORTATION	GENERAL LAYOUT SN.048-0015		F.A.P. RTE. 626	SECTION (42B)I	COUNTY KNOX	TOTAL SHEETS 8	SHEET NO. 6	
S:\DEN\DRIFT\STD&PLNS\Squad\BRIDGES\BRIDGE CONTRACTS\PPC BEAM REP\68A68 SN048-0015	DRAWN\haxCrkBrd\68A68 SN048-0015 LittleH	CHECKED -	REVISED -		SCALE: _____	SHEET NO. _____ OF _____ SHEETS	STA. 536+91 TO STA. 537+29	Bracing -IL.97 over HAW CRK. CONTRACT NO. 68A68				
PLOT SCALE = 5003.7711' / in.		DATE - 08/08/2011	REVISED -		ILLINOIS FED. AID PROJECT							